


Sanctioned No. B.P./Dudulgaon/17/1/2024
Subject to conditions mentioned in the
Office Order No. 13/12/2024
Pimpri
Date: 15/12/2024



O.C. Signed by
City Engineer
Building Permission Dept
P.M.C., Pimpri, Pune-18.

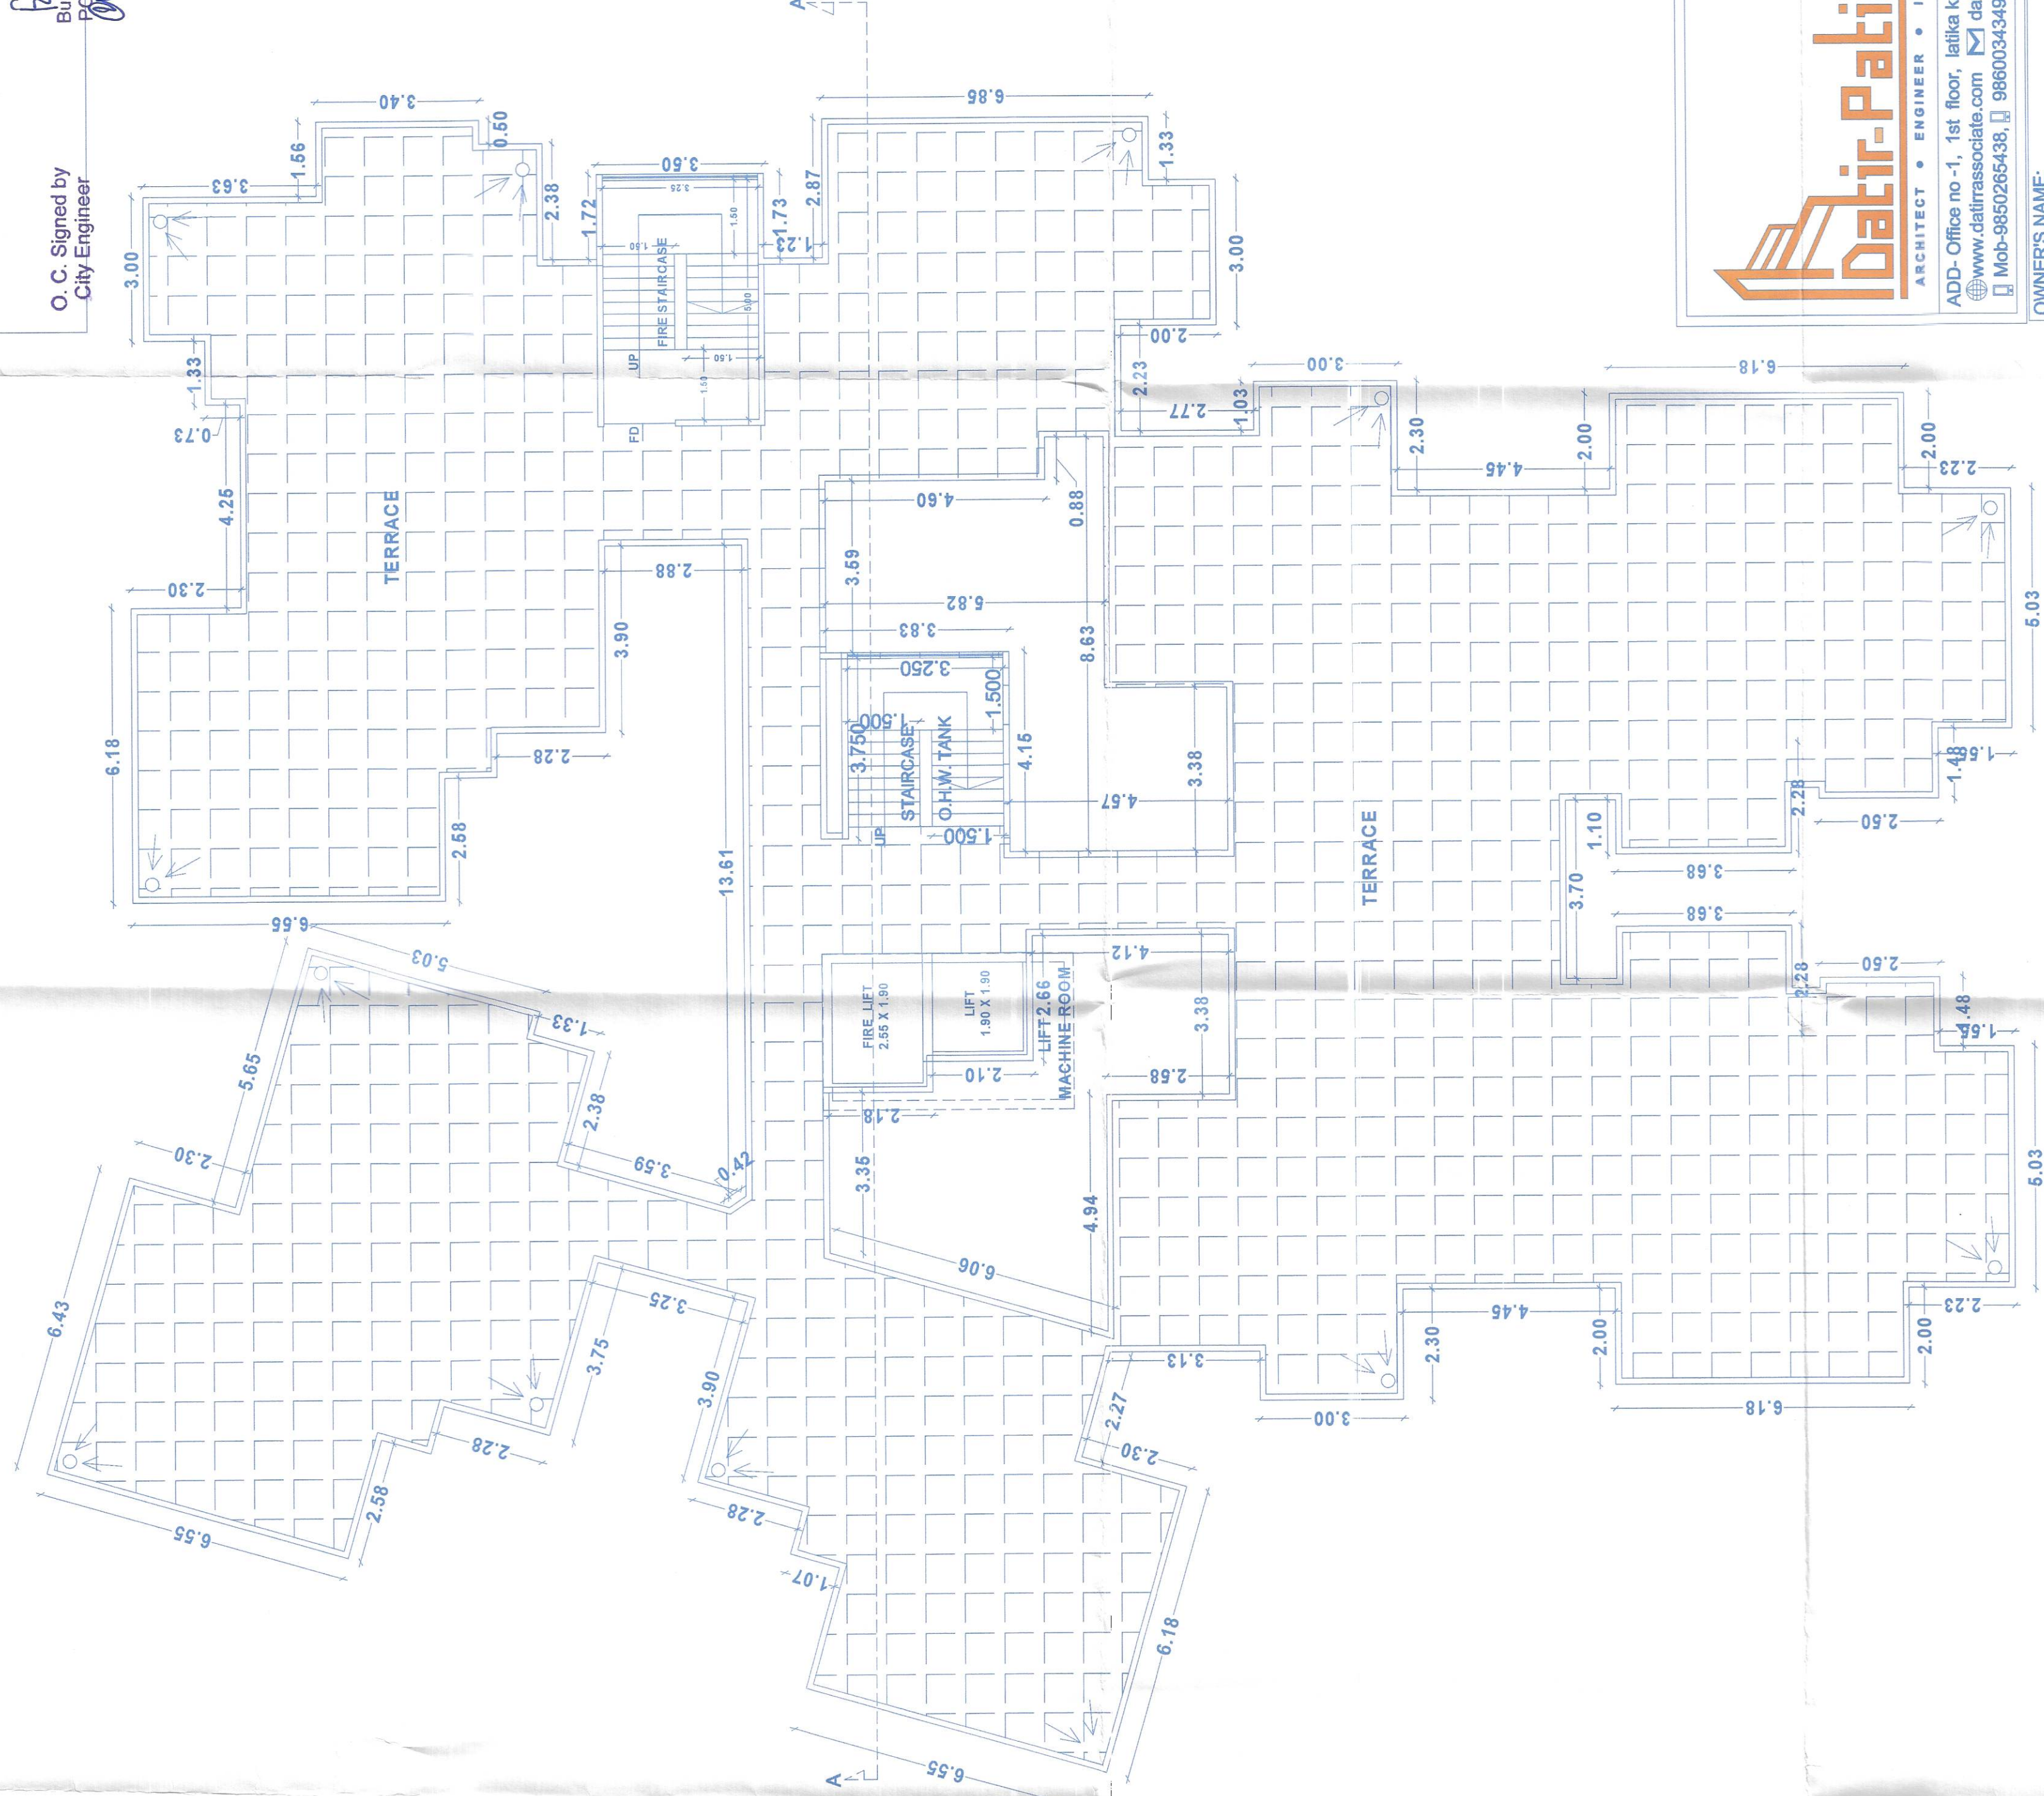


TERRACE FLOOR PLAN
(SCALE: 1:200)

Datir-Patil Associate
ARCHITECT • ENGINEER • INTERIOR
ADD: Office no-1, 1st floor, Lalika kabhor Bldg., Akurdi, Pune-45
www.datirpatilassociate.com | datirpatilassociate@gmail.com
Mob-9850265438, 9860034349 | Office Mob-7721075999

OWNERS NAME: Mrs. Mangalam Buldcorp through partner Mr. Subhashi Sakore & others
OWNERS SIGN:

PROJECT: SURVEY NO.: Gat No. 234(P), 236(P) HISSA NO.:
PLOT NO.: CTS NO.:
DESCRIPTION: REGULAR TRACK, VILLAGE - DUDULGAON
ARCHITECT: DATIR PATIL ASSOCIATE ARCHITECTS SIGN:

JOB NO.: 1234567890 SCALE: 1:100 DRAWN BY: CHECKED BY:
INWARD NO.: DUDULGAON/17/1/2024 DATE: 05-10-2024
KEY NO.: SHEET NO.: 23 / 27

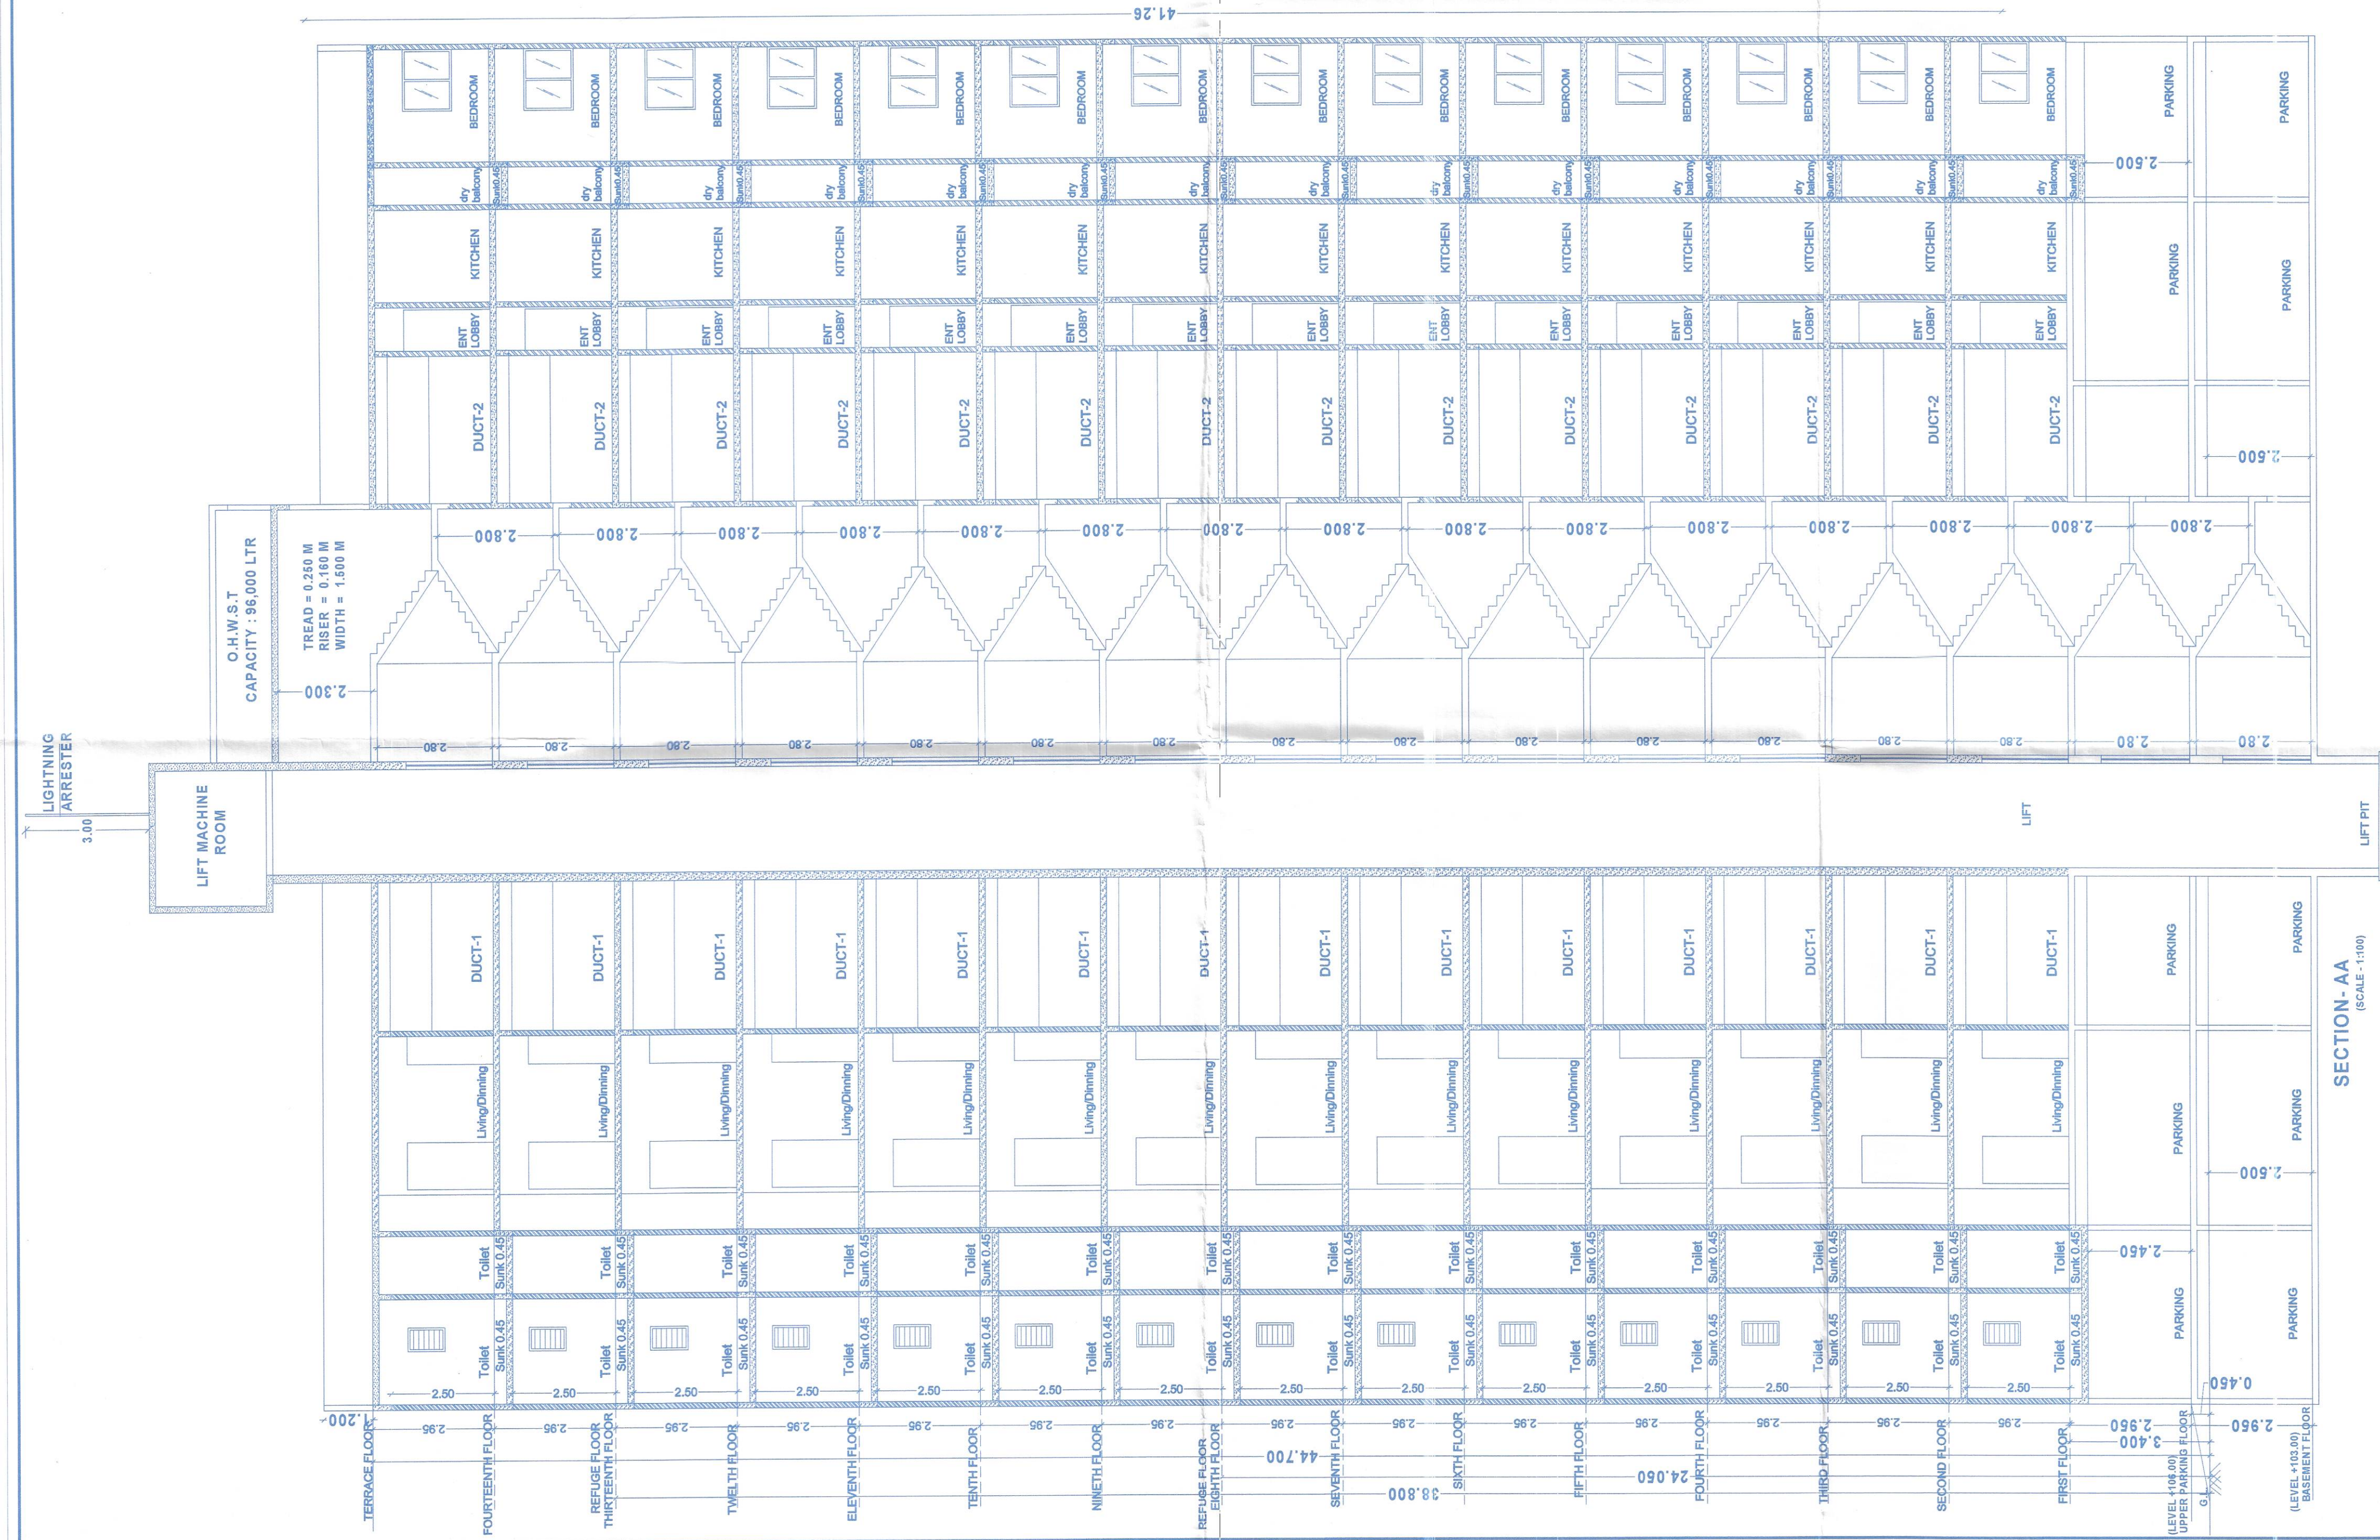

SECTION-AA
(SCALE: 1:100)