

Sanctioned No. B.P. (Dudulgaon) 71/2024
 Subject to conditions mentioned in the
 Office Order No. 13/12/2024
 Pimpri
 Date 13/12/2024




O. C. Signed by
 City Engineer
 P.C.W.C. Pimpri, Pune-18.


BUILT UP AREA OF TYPICAL FLOOR				
SR.NO	L	X	B	UNIT
1	34.561	X	41.267	-
				1425.88 SQ.MT
SR.NO	NAME	DEDUCTIO	QTY	AREA
1	DEDUCTIO	1	1.000	147.157 SQ.MT
2	DEDUCTIO	2	1.000	11.378 SQ.MT
3	DEDUCTIO	3	1.000	116.263 SQ.MT
4	DEDUCTIO	4	1.000	32.604 SQ.MT
5	DEDUCTIO	5	1.000	153.158 SQ.MT
6	DEDUCTIO	6	1.000	39.531 SQ.MT
7	DEDUCTIO	7	1.000	38.979 SQ.MT
8	DEDUCTIO	8	1.000	4.845 SQ.MT
9	DEDUCTIO	9	1.000	3.610 SQ.MT
10	DEDUCTIO	10	1.000	3.610 SQ.MT
11	DEDUCTIO	11	1.000	1.024 SQ.MT
12	DEDUCTIO	12	1.000	1.024 SQ.MT
13	DEDUCTIO	13	1.000	1.178 SQ.MT
14	DEDUCTIO	14	1.000	1.178 SQ.MT
15	DEDUCTIO	15	1.000	1.178 SQ.MT
100	DEDUCTIO	100	1.000	1.178 SQ.MT

1) 2.10 X 4.40 = 9.24 SQ.MT
 2) 0.40 X 3.95 = 1.58 SQ. MT
 3) 0.13 X 3.50 = 0.45 SQ. MT
 = 11.27 SQ. MT

AREA KEY PLAN OF UPPER
 PARKING FLOOR (LOBBY)
 (SCALE - 1:100)

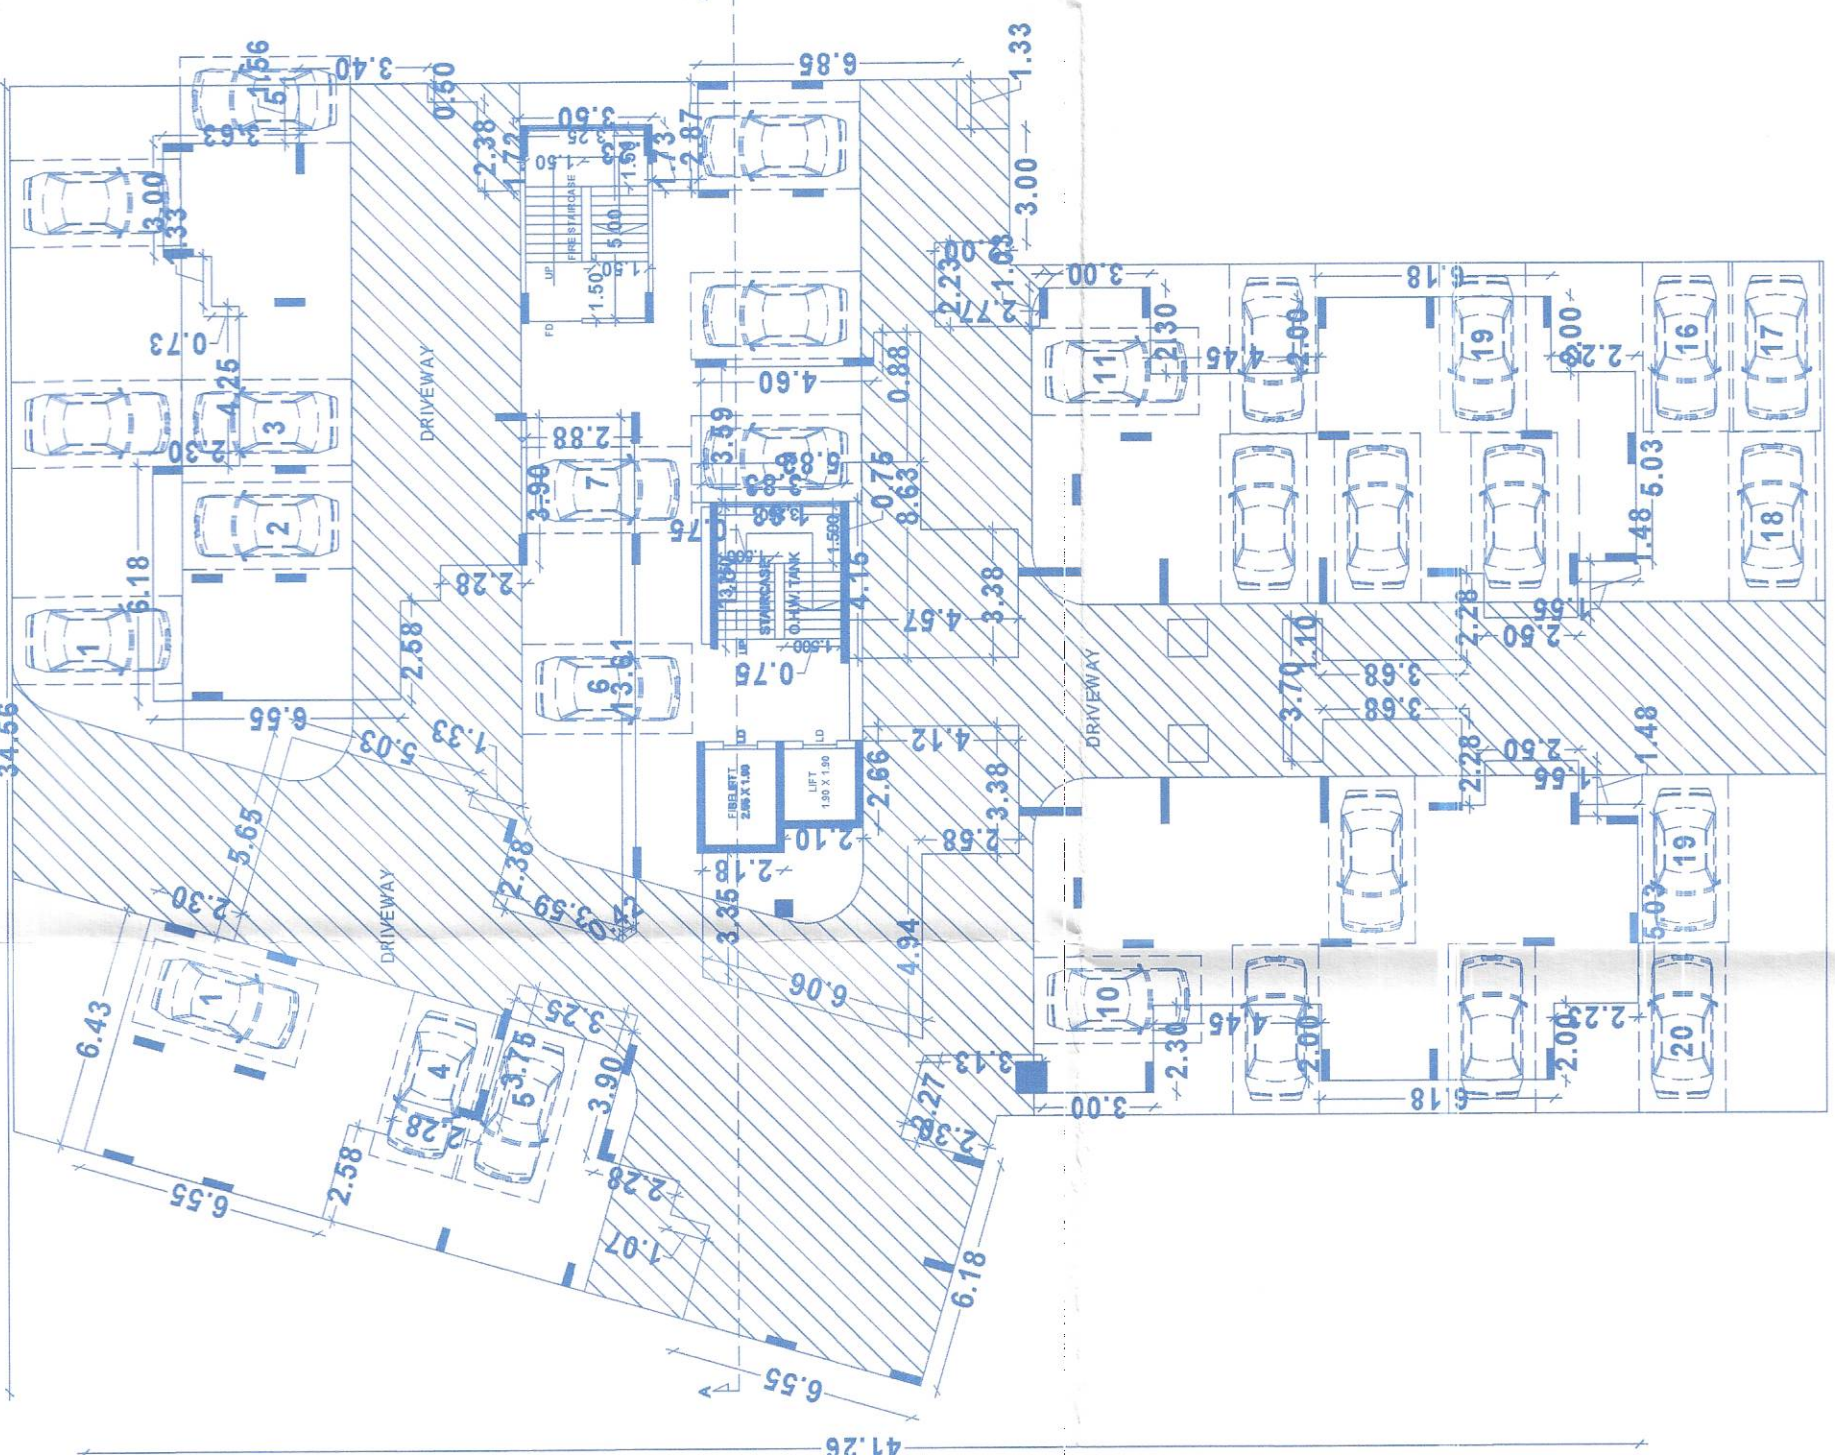

BASEMENT PARKING FLOOR PLAN
 (SCALE - 1:200)

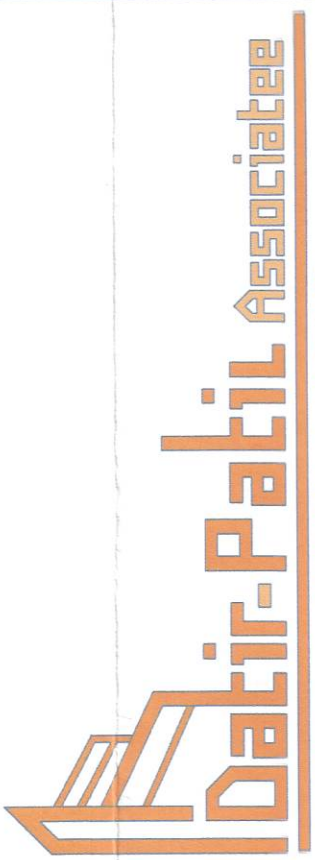


ADD: Office no-1, 1st floor, laika kalhor Bldg, Akurdi, Pune-35
 www.datirpatilassociatee.com | datirpatilassociatee@gmail.com
 Mob-9860285438, 9860034349 | Office Mob-7721075999

OWNERS NAME:
 M/s. Mangalam Buildcorp through partner Mr. Subhash Sakore & other3


PROJECT:
 SURVEY NO: Gat No. 234(P), 236(P) HISSA NO:
 PLOT NO:
 DESCRIPTION: REGULAR TRACK, VILLAGE - DUDULGAON
 ARCHITECT: DATIR PATIL ASSOCIATEE

ARCHITECT'S SIGN:
 JOB NO. DRG. NO. SCALE DRAWN BY CHECKED BY
 INWARD NO. DATE 05-10-2024 SHEET NO. 24 / 27

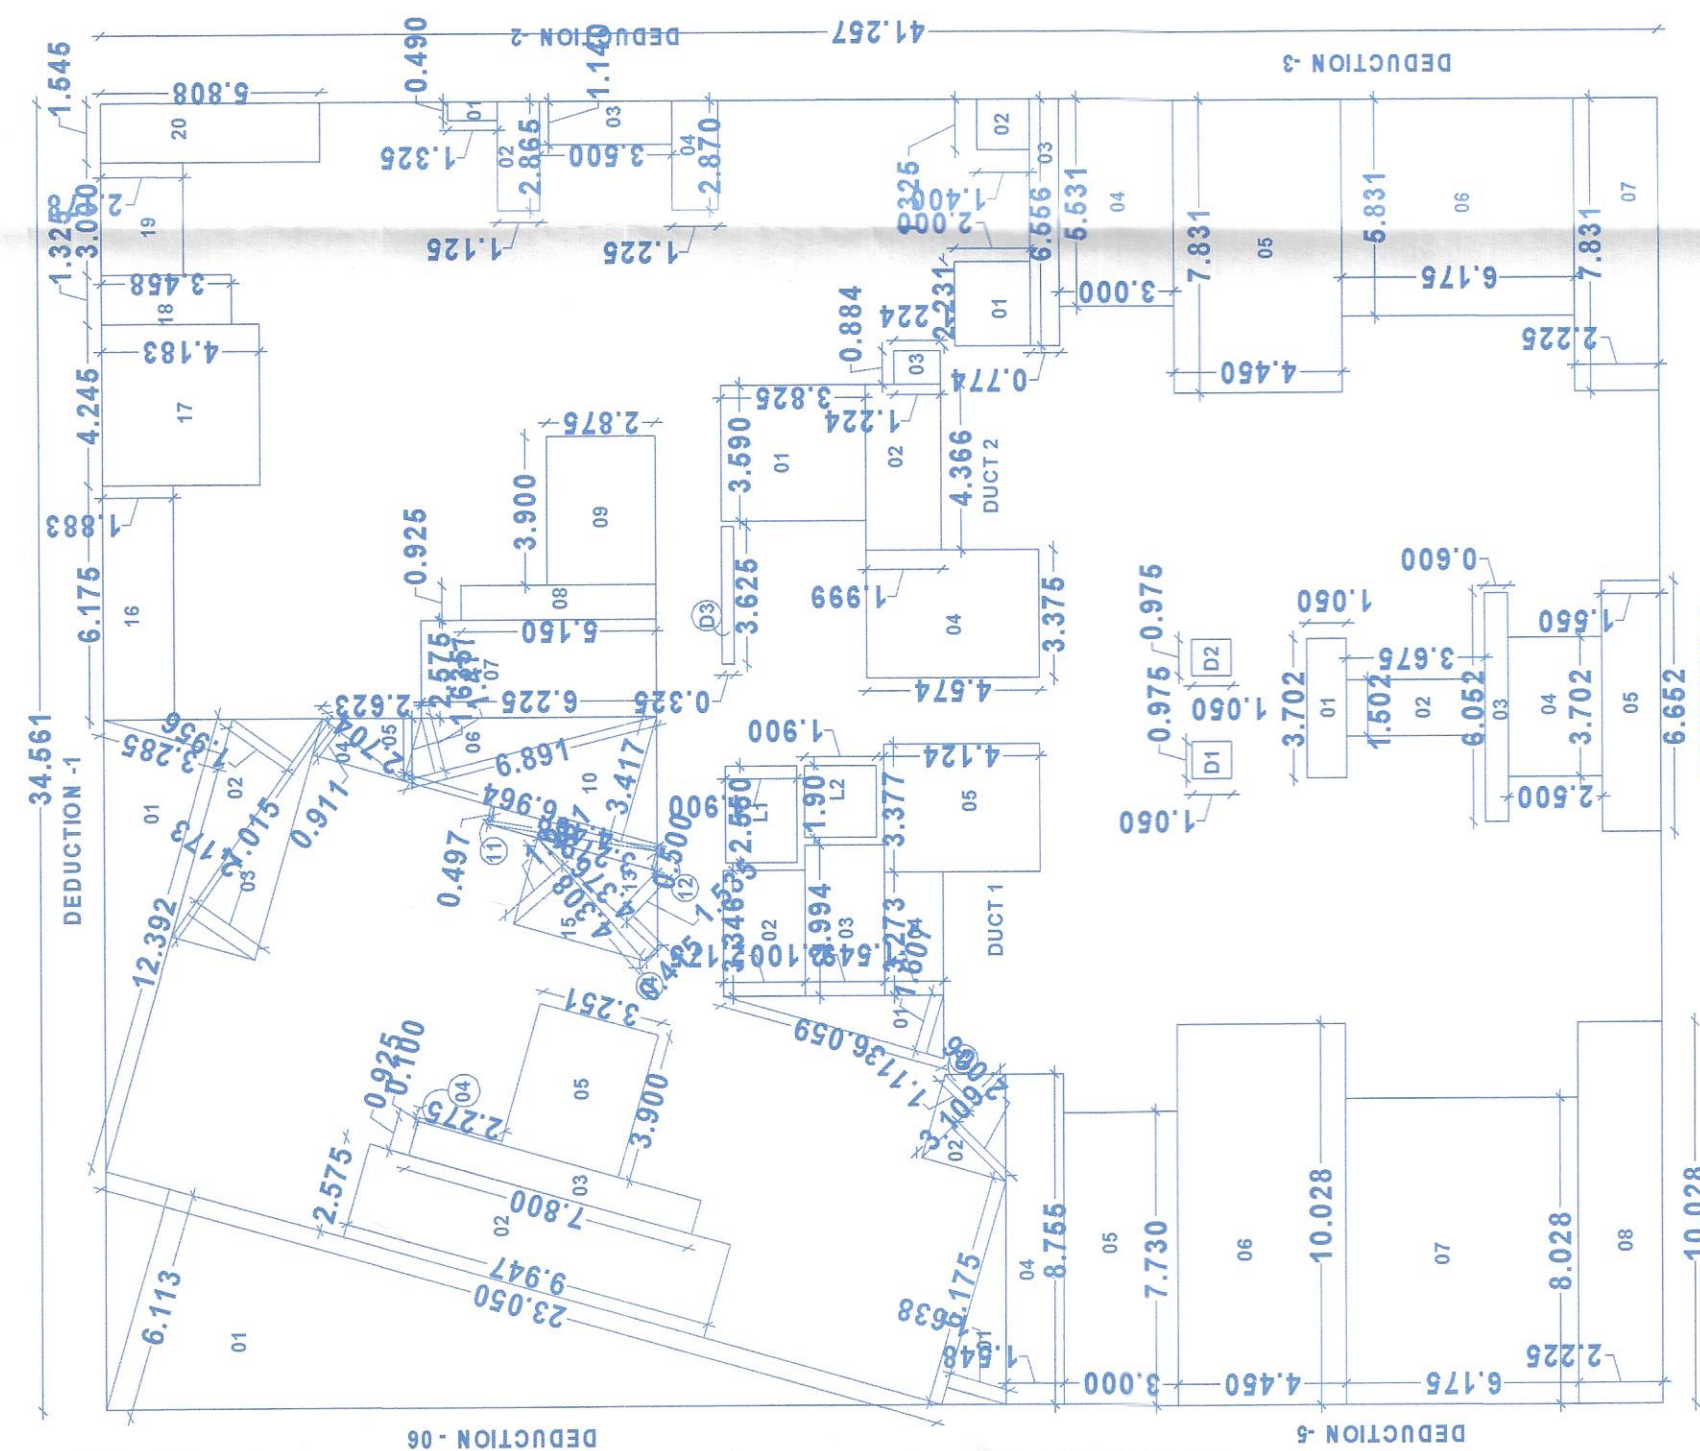

TYPICAL FLOOR PLAN
 (SCALE - 1:100)

DEDUCTIO				
SR.NO	L	X	B	UNIT
1	2.751	X	1.000	-
2	3.505	X	1.000	-
3	4.025	X	1.000	-
4	4.025	X	1.000	-
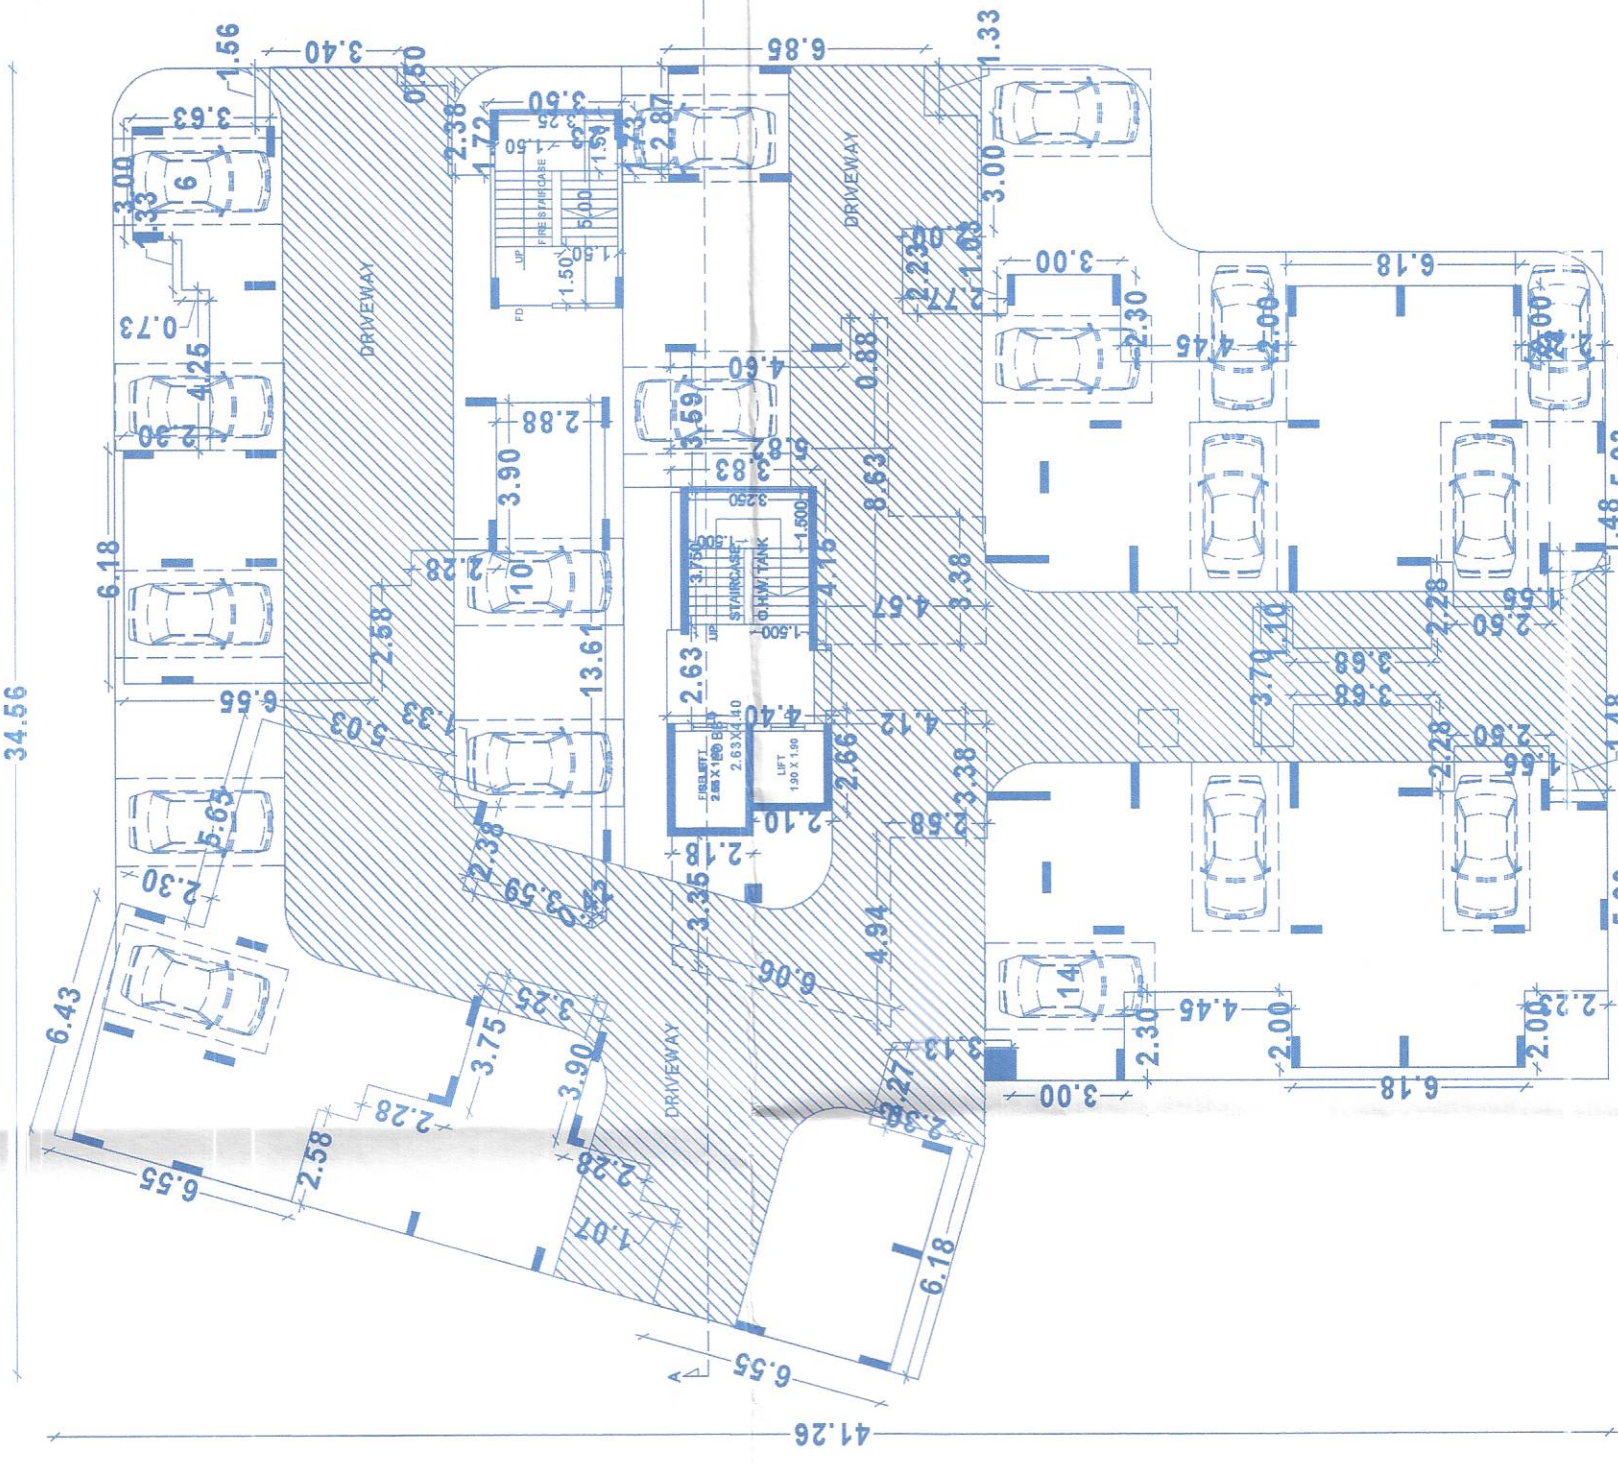

UPPER PARKING FLOOR PLAN
 (SCALE - 1:200)



TYPICAL 2ND, 3RD, 4TH, 5TH, 6TH, 7TH, 9TH, 10TH, 11TH, 12TH, 14TH FLOOR PLAN
 (SCALE-1:100)