

STAMP OF APPROVAL

Sanctioned No. B.P. Dudulgaon/43/2022
Subject to conditions mentioned in the
Office Order No.
dated 22/09/2022
Pimpri
Date: 23/09/2022

Executive Engineer
Building Permission and Unauthorised Building
Construction Control Department
Pimpri Chinchwad Municipal Corporation
Pimpri-411 018.


City Engineer
Building Permission Dept.
P.C.M.C., Pimpri-411 018.

REFUGE AREA KEY PLAN
SCALE 1:200

S.NO.	L	B	AREA	UNIT
1	30.470	4.330	132.33	SQ.MT
2	3.070	4.770	14.73	SQ.MT
3	3.000	3.000	9.00	SQ.MT
4	3.000	3.000	9.00	SQ.MT
S.NO.	L	B	AREA	UNIT
1	34.583	41.257	1425.88	SQ.MT
2	1.000	84.330	84.33	SQ.MT
3	1.000	11.378	11.38	SQ.MT
4	1.000	116.263	116.26	SQ.MT
5	1.000	32.604	32.60	SQ.MT
6	1.000	163.158	163.16	SQ.MT
7	1.000	116.167	116.17	SQ.MT
8	1.000	38.580	38.58	SQ.MT
9	1.000	38.979	38.98	SQ.MT
10	1.000	31.780	31.78	SQ.MT
11	1.000	2.550	2.55	SQ.MT
12	1.000	4.845	4.85	SQ.MT
13	1.000	1.430	1.43	SQ.MT
14	1.000	1.004	1.00	SQ.MT
15	1.000	1.004	1.00	SQ.MT
AREA KEY PLAN PLAN
REFUGE FLOOR
SCALE 1:200

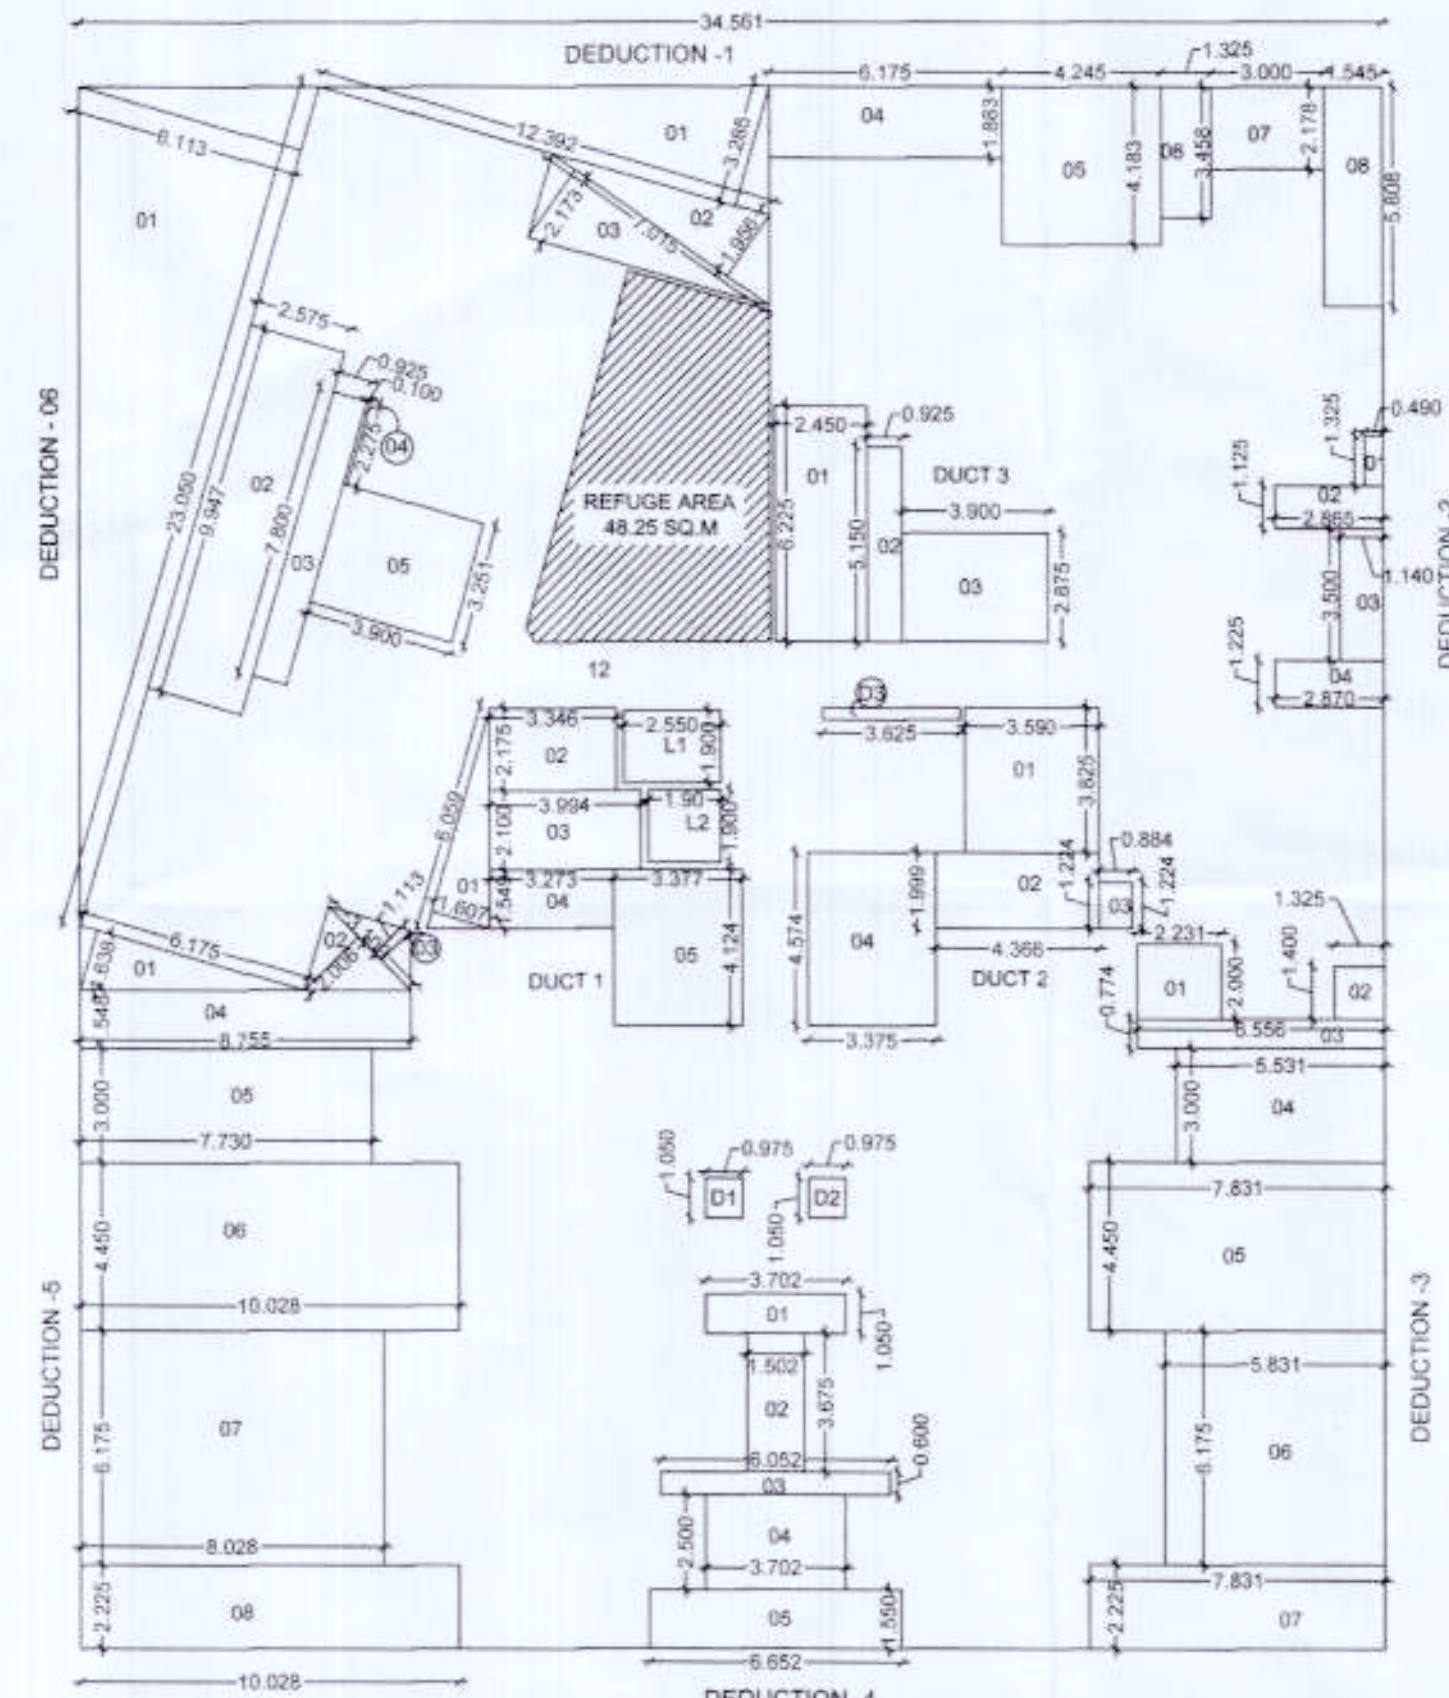

LIGHTNING
ARRESTER


8TH, 13TH FLOOR PLAN
(SCALE:1:100)

Bldg. I (8TH & 13TH FLOOR)
3 consecutive floor =
27 ten X 5 person/ TEN = 135 persons
135 X 0.30 sq.m. per person = 40.50sq.m.
Required Refuge Area = 40.50 X 2
= 81.00 sq.m.
CONSIDER AREA FOR HANDICAPT 2.5%
= 81 X 2.5% = 2.025SQ.M
Required Refuge Area = 81 + 2.025 = 83.025 sq.m.
Proposed Refuge Area = 48.25 X 2
= 96.50 sq.m.

अ.प्र. १ - बांधणे बांधकाम हे निधीतील खेळात (निधीत व बांधकामातील खेळात) येथे असल्याने बांधकामासाठीचा निधीत बांधकामाची पाहणी
ही निधीतील खेळात (बांधकामातील खेळात) बांधकाम - १/११/११ मी. येथे - १/११/११ मी. येथे बांधकामातील खेळात

ELEVATION
(SCALE: 1:200)

TERRACE FLOOR PLAN
(SCALE:1:200)

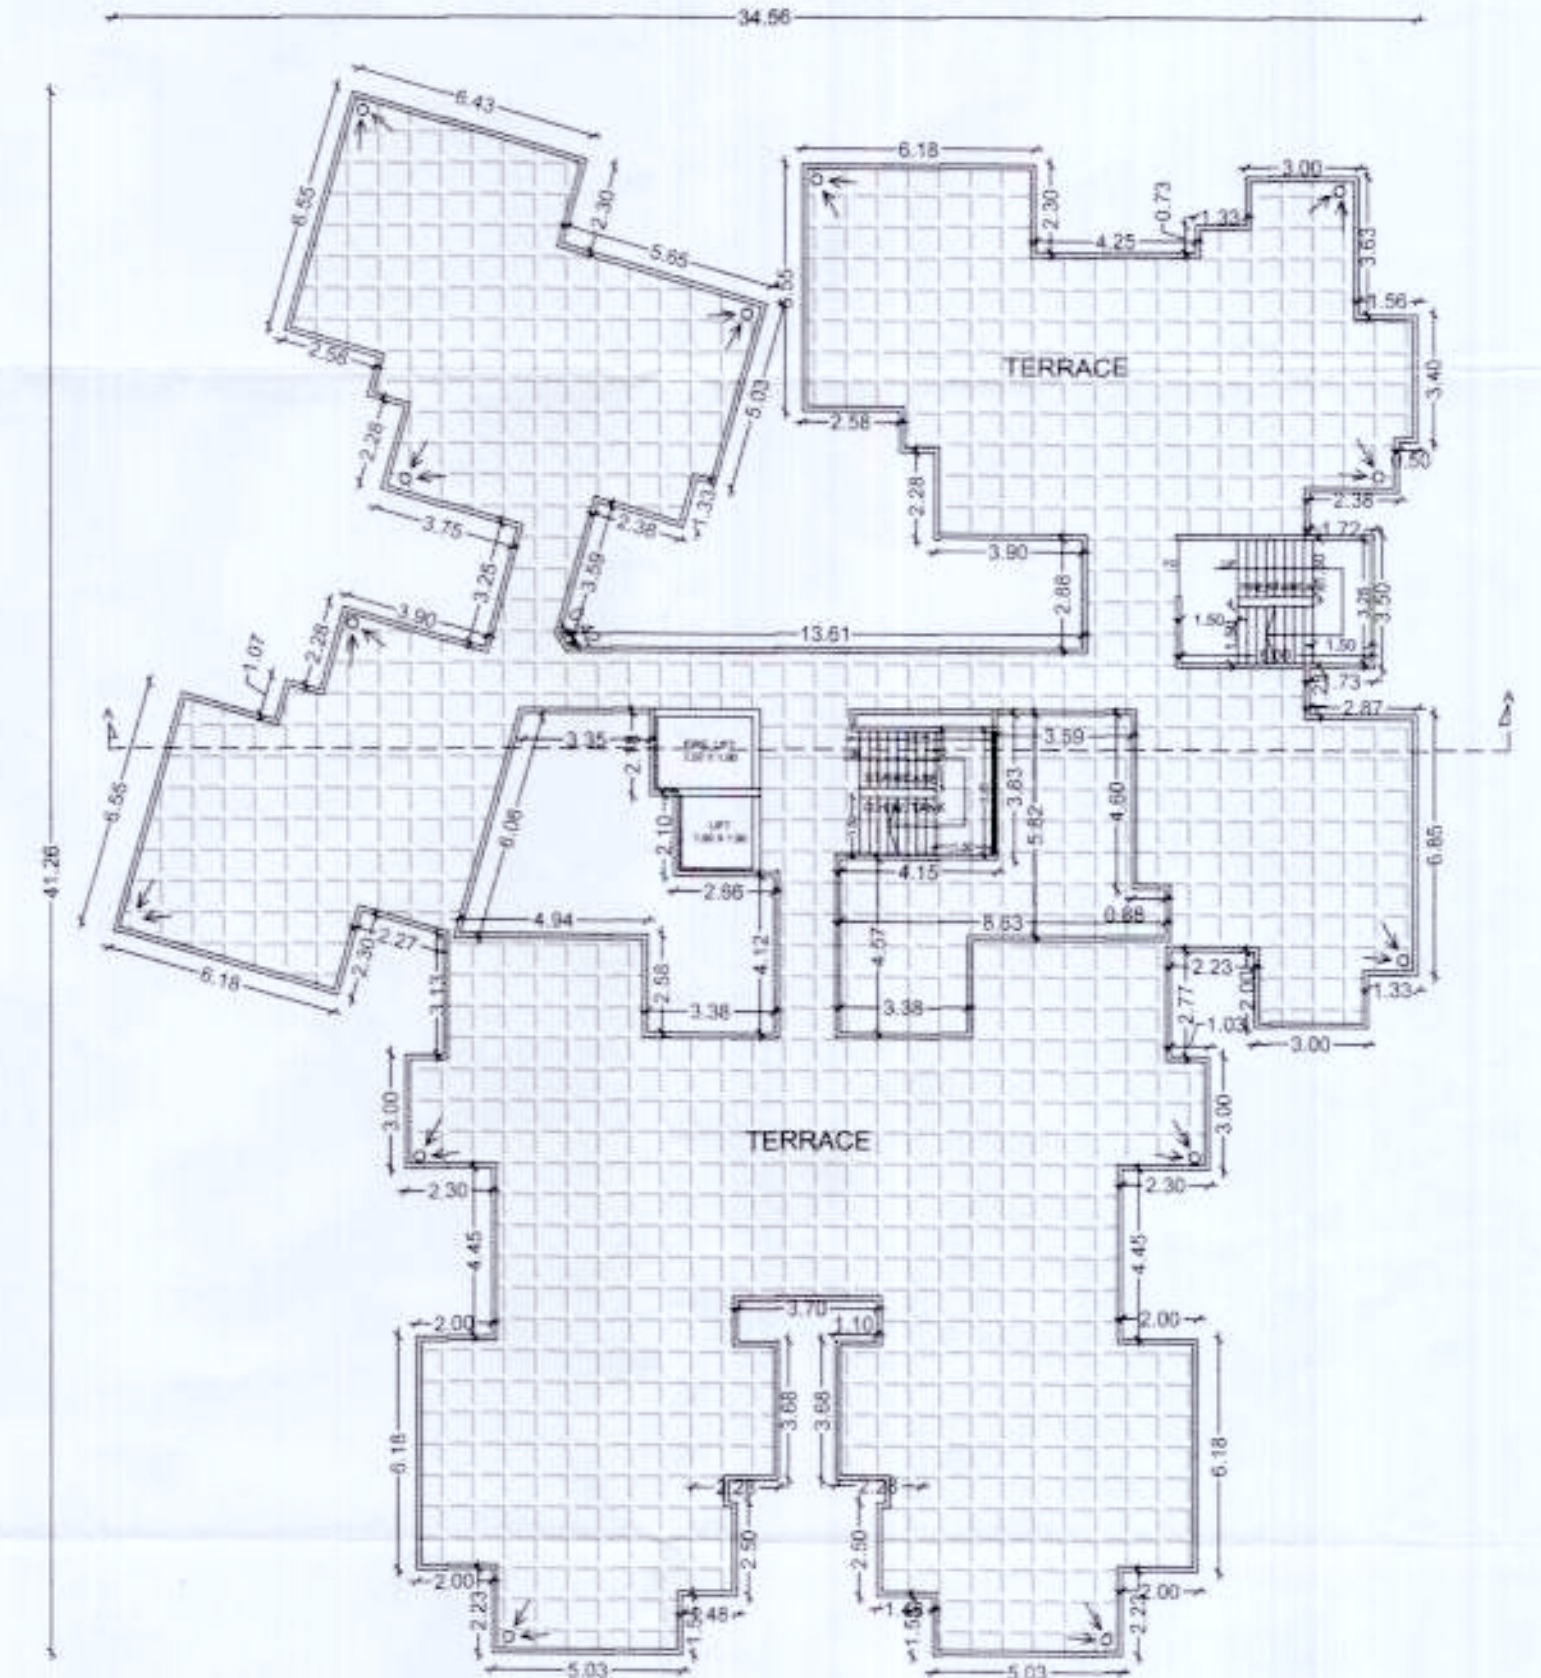

OWNER'S NAME:
M/s. Mangalam Builders through partner Mr. Subhash Sakore & others

OWNER'S SIGN:

PROJECT:
SURVEY NO: Gat No. 234(P), 236(P) HISA NO:
PLOT NO: CTS NO:
DESCRIPTION: REGULAR TRACK, VILLAGE - DUDULGAON
ARCHITECT: DATIR PATIL ASSOCIATE ARCHITECT'S SIGN:

JOB NO. DRG. NO. SCALE DRAWN BY CHECKED BY
1:100
INWARD NO. DATE 15-09-2022
KEY NO. SHEET NO. 24 / 27

Datir-Patil Associate
ARCHITECT • ENGINEER • INTERIOR

ADD- Office no-1, 1st floor, latika kalbhor Bldg, Akurdi, Pune-35
www.datirpatilassociate.com datirpatilassociate@gmail.com
Mob-9850265438, 9860034349 Office Mob-7721075999