


STAMP OF APPROVAL

Sanctioned No. B.P./Dudulgaon/43/2022
Subject to conditions mentioned in the
Office Order No. 12/09/2022
Pimpri
Date 23/09/2022


Executive Engineer
Building Permission and Unauthorised Building
Construction Control Department
Pimpri Chinchwad Municipal Corporation
Pimpri-411 018.

City Engineer
Building Permission Dept.
PCMC, Pimpri, Pune-18.

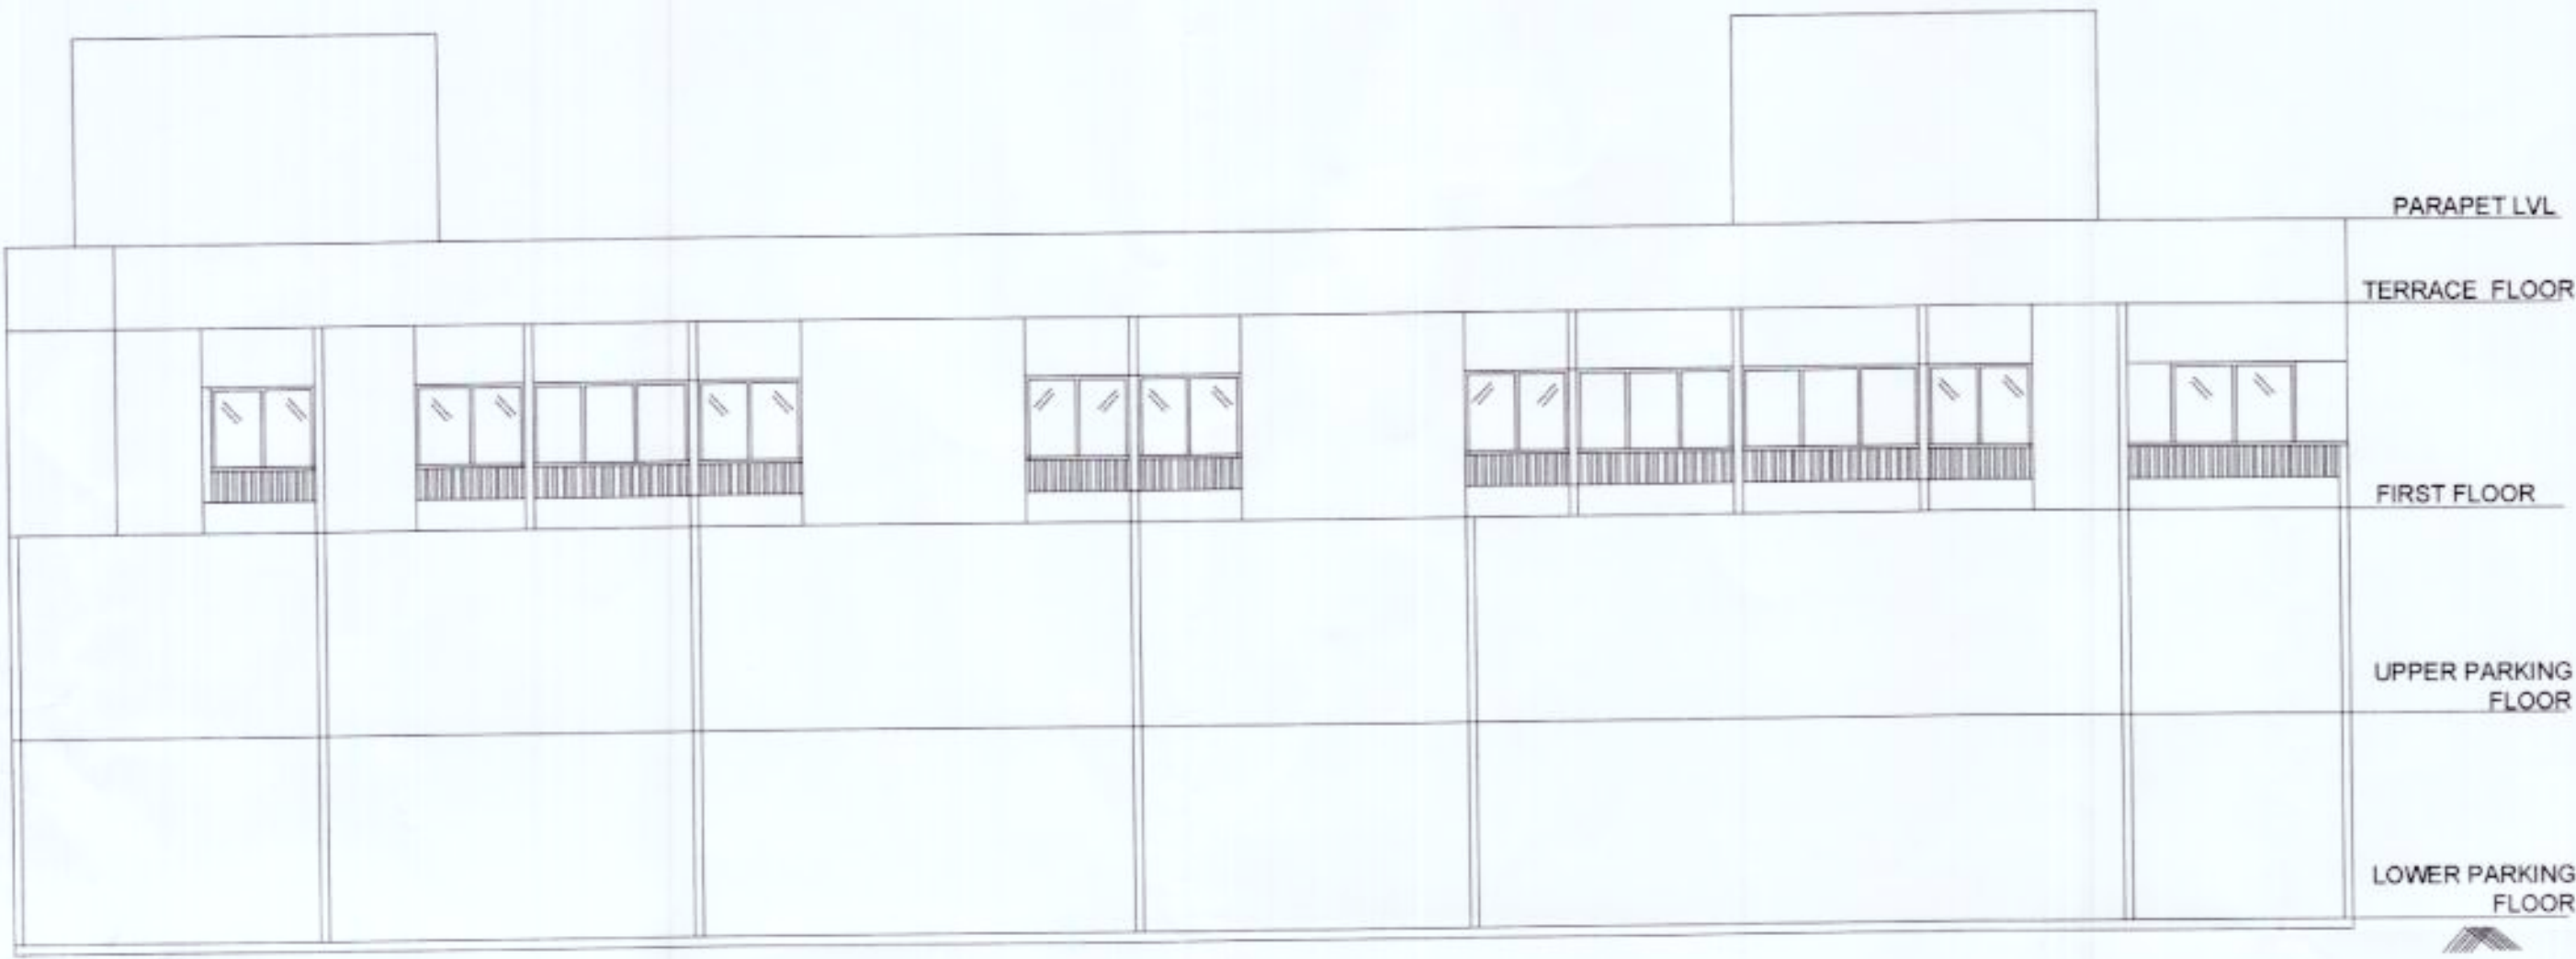


ELEVATION

(SCALE - 1:100)

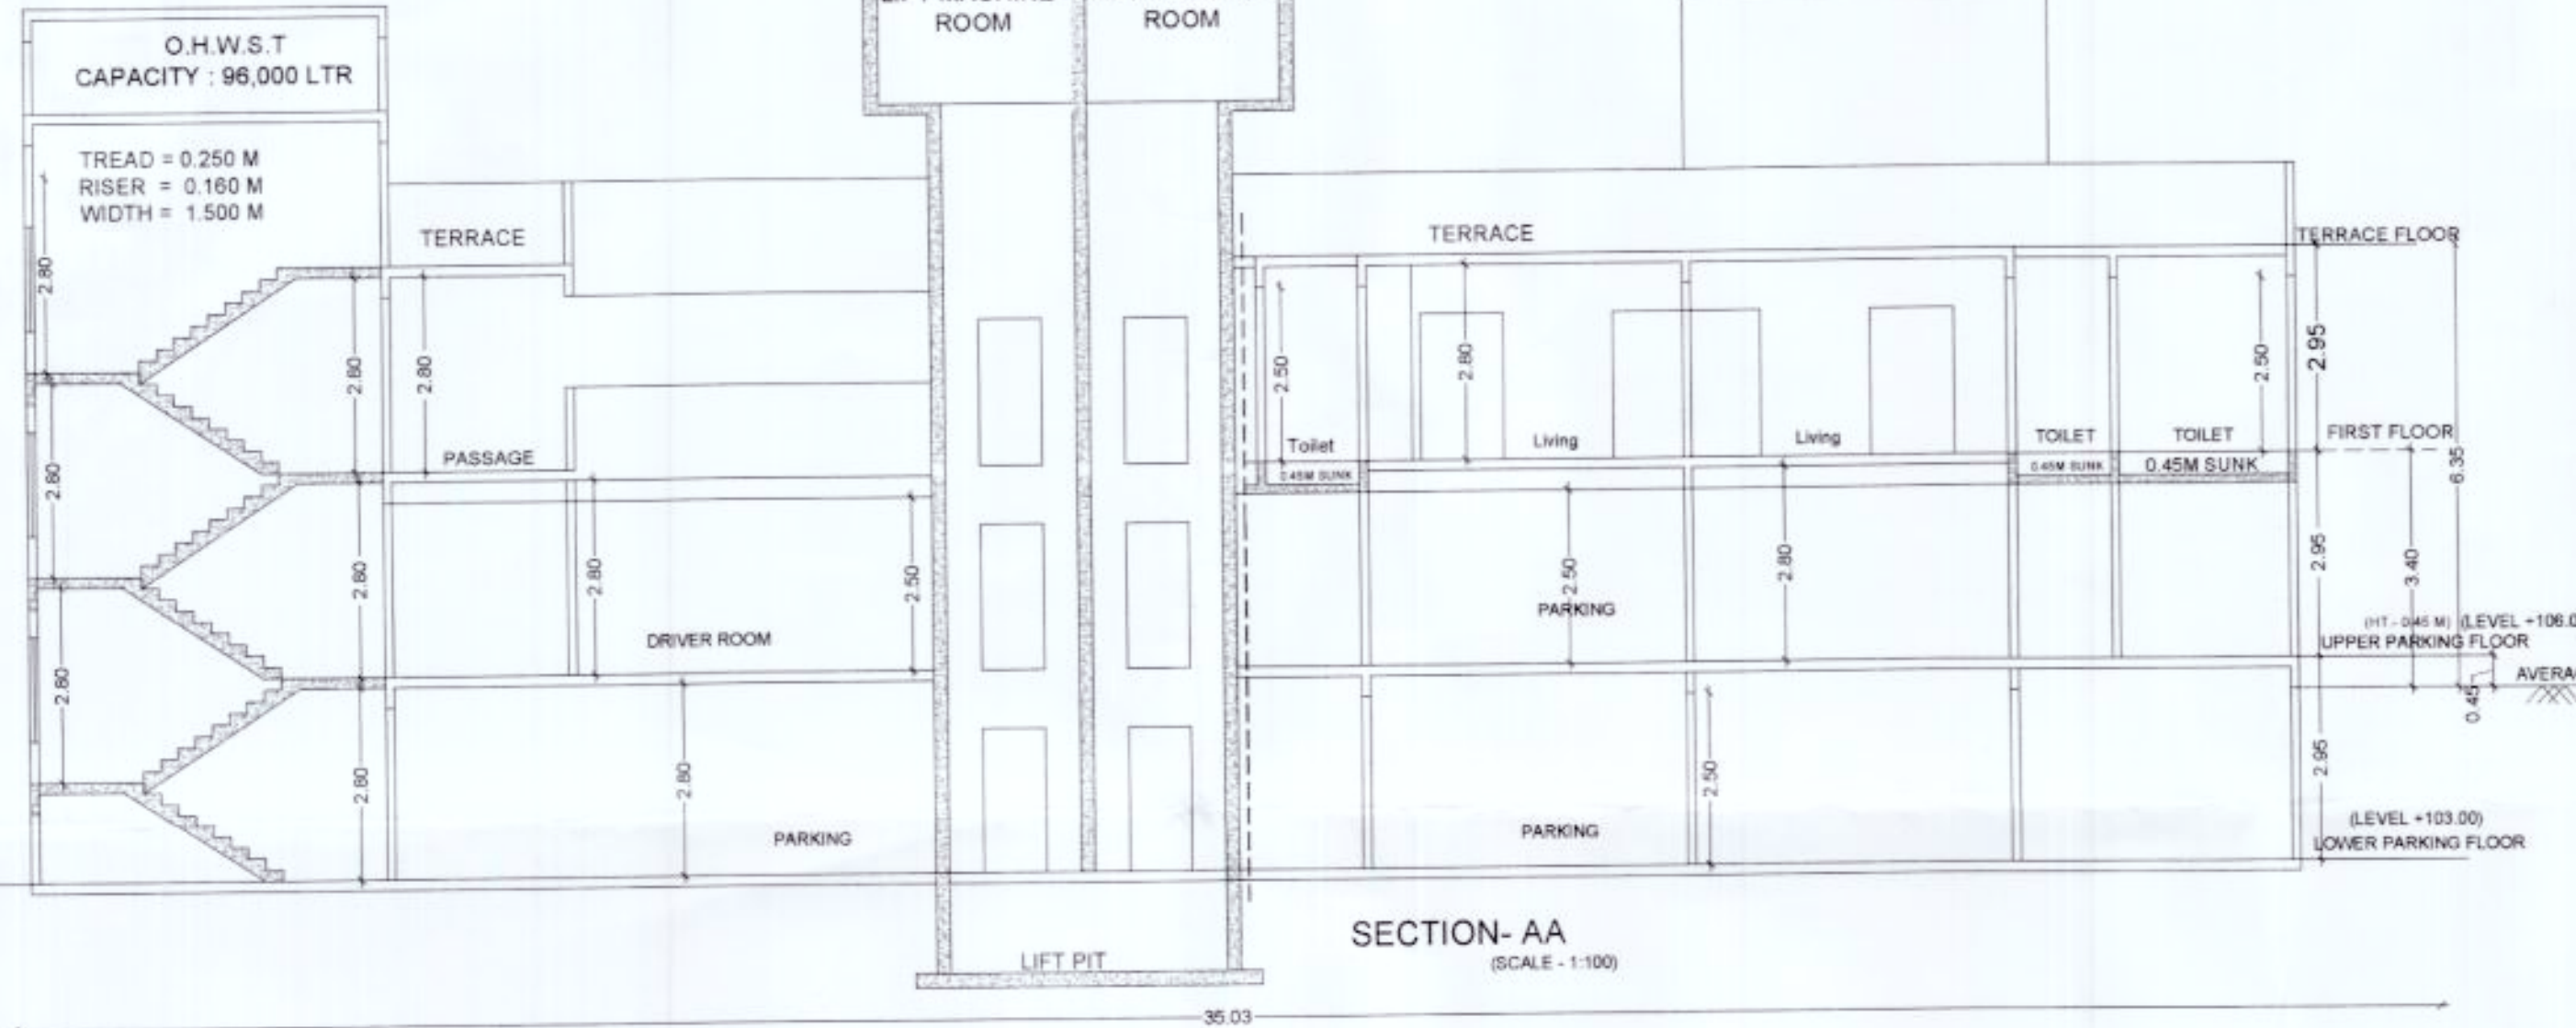


SECTION-AA

(SCALE - 1:100)

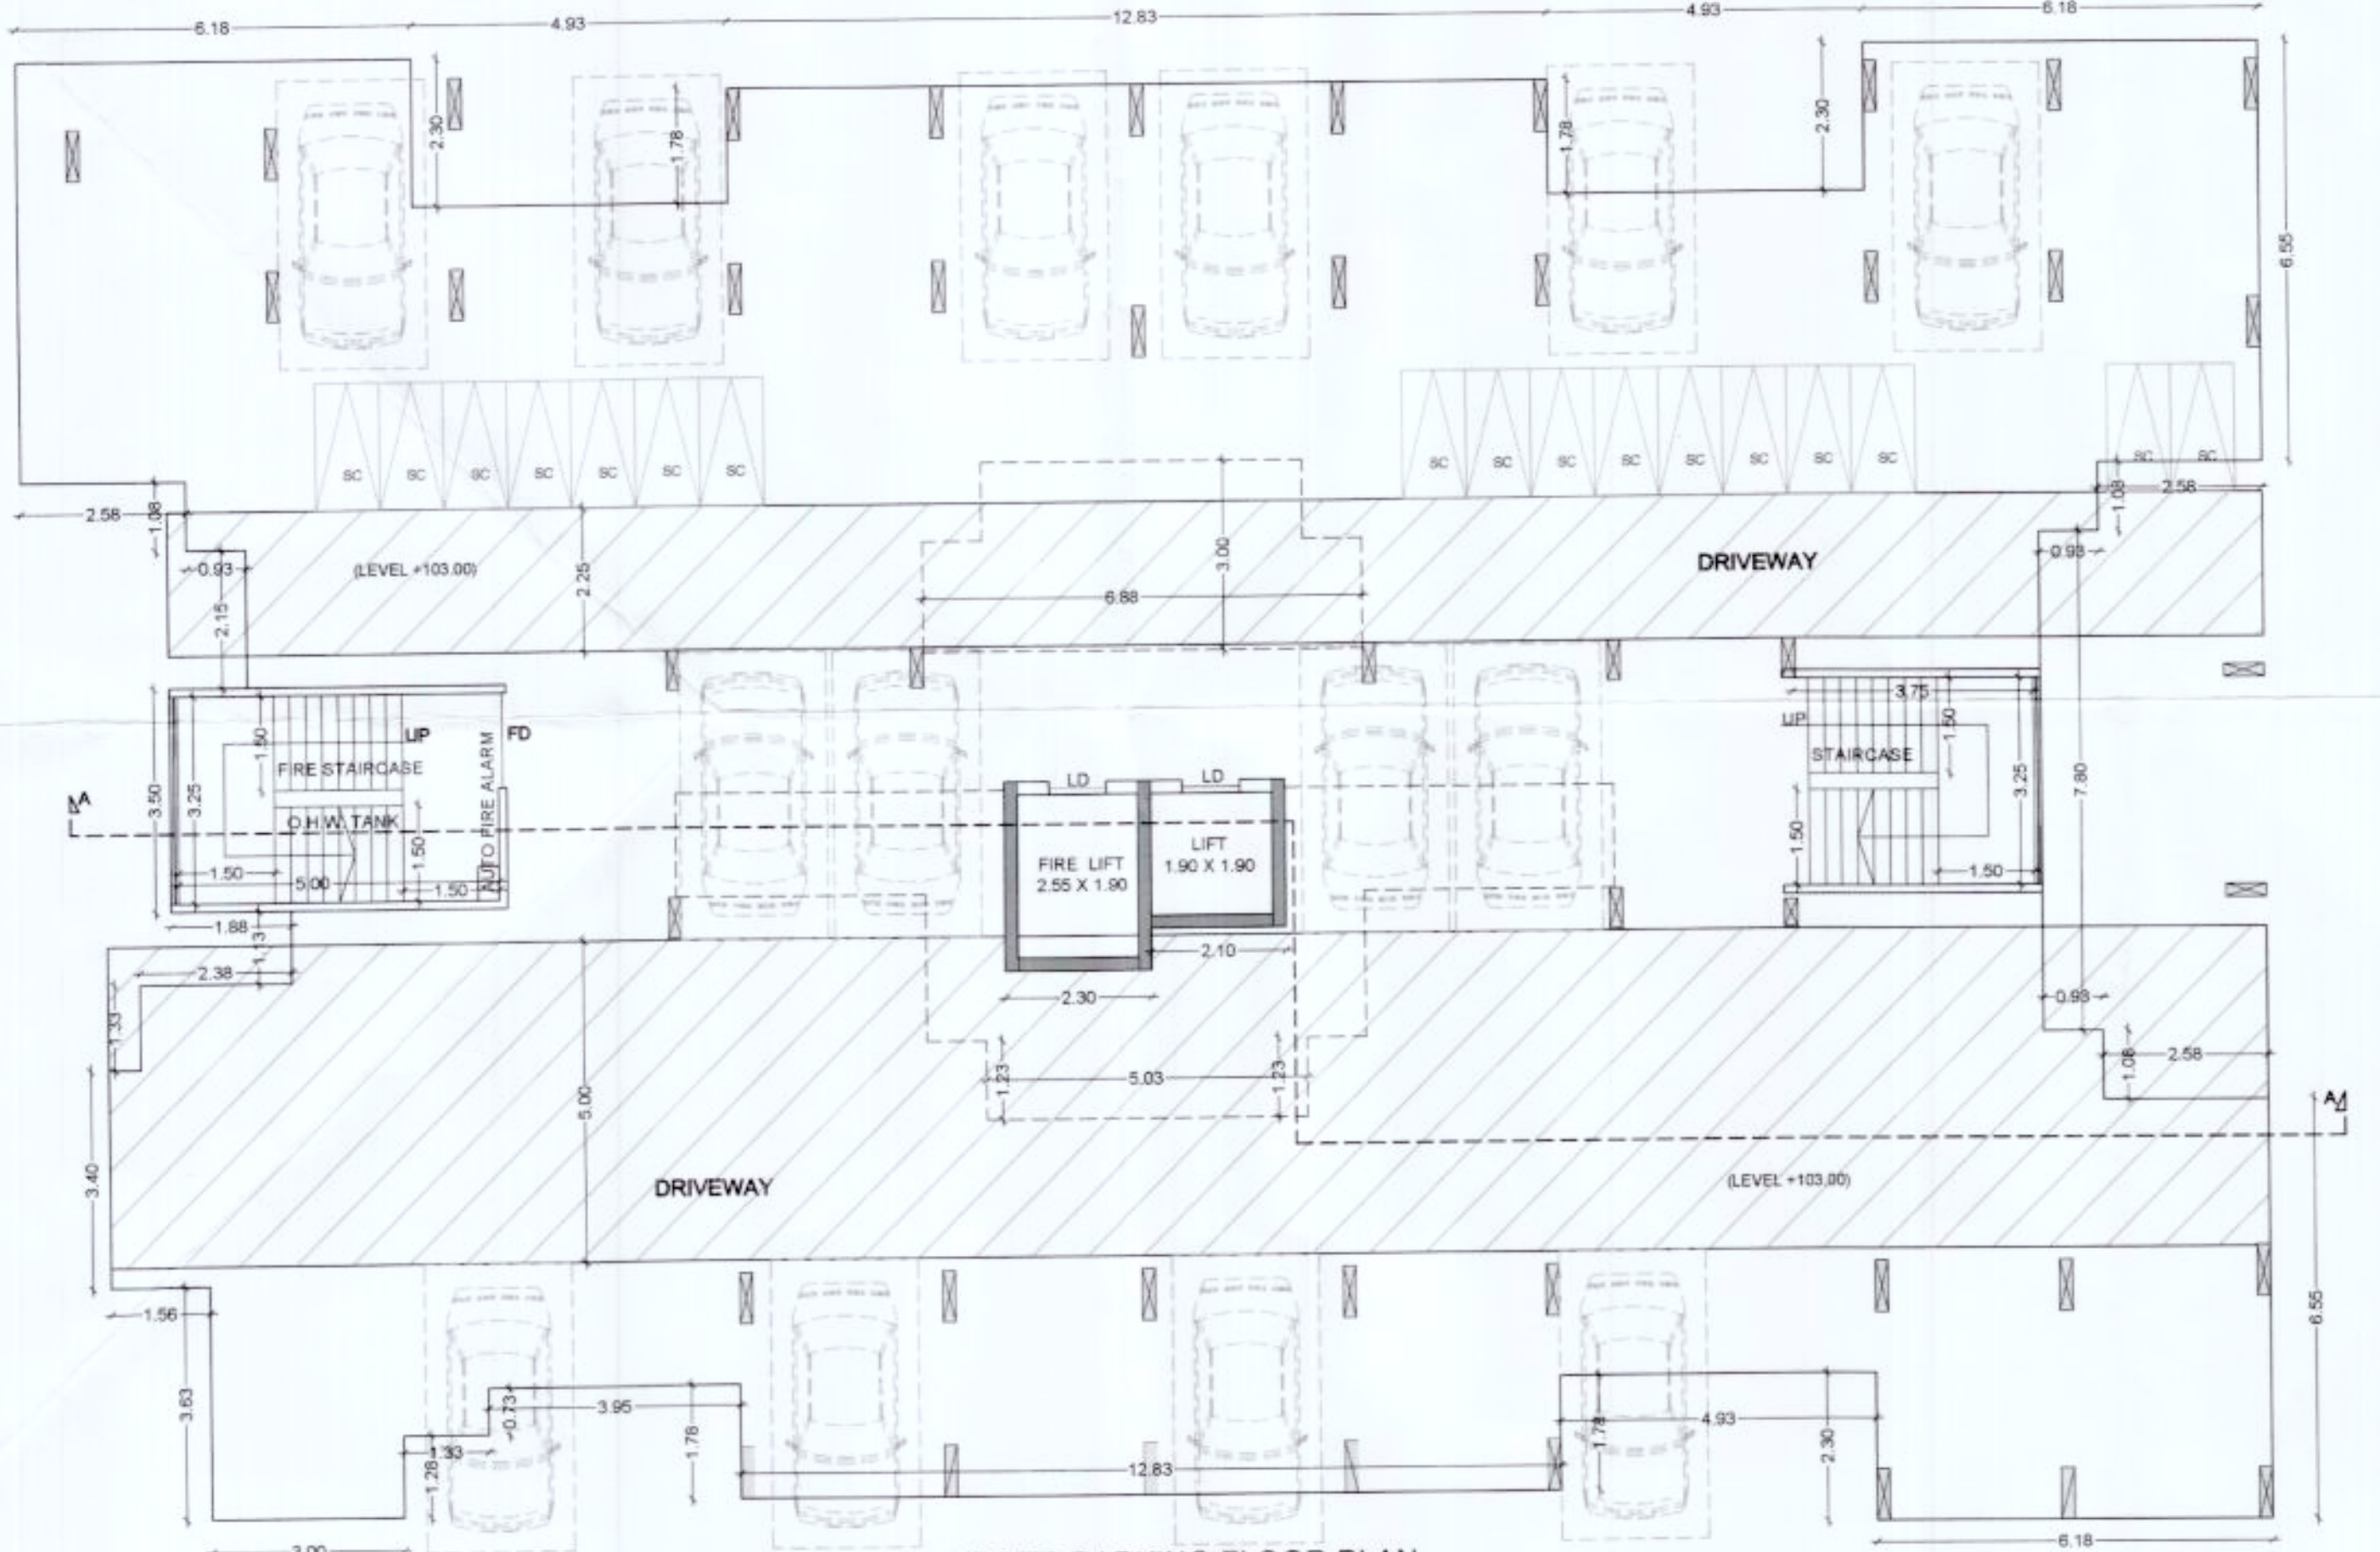

LOWER PARKING FLOOR PLAN


(SCALE - 1:100)

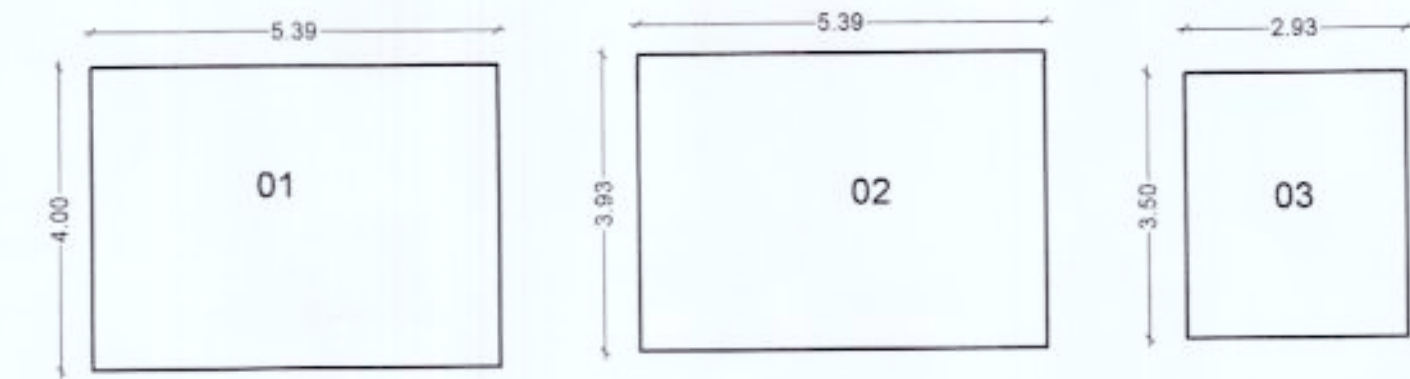

AREA KEY PLAN OF UPPER PARKING FLOOR

(SCALE - 1:100)

- 1) 5.39 X 4.00 = 21.56 SQ. MT
 - 2) 5.39 X 3.93 = 21.18 SQ. MT
 - 3) 2.93 X 3.50 = 10.25 SQ. MT
- = 52.99 SQ. MT

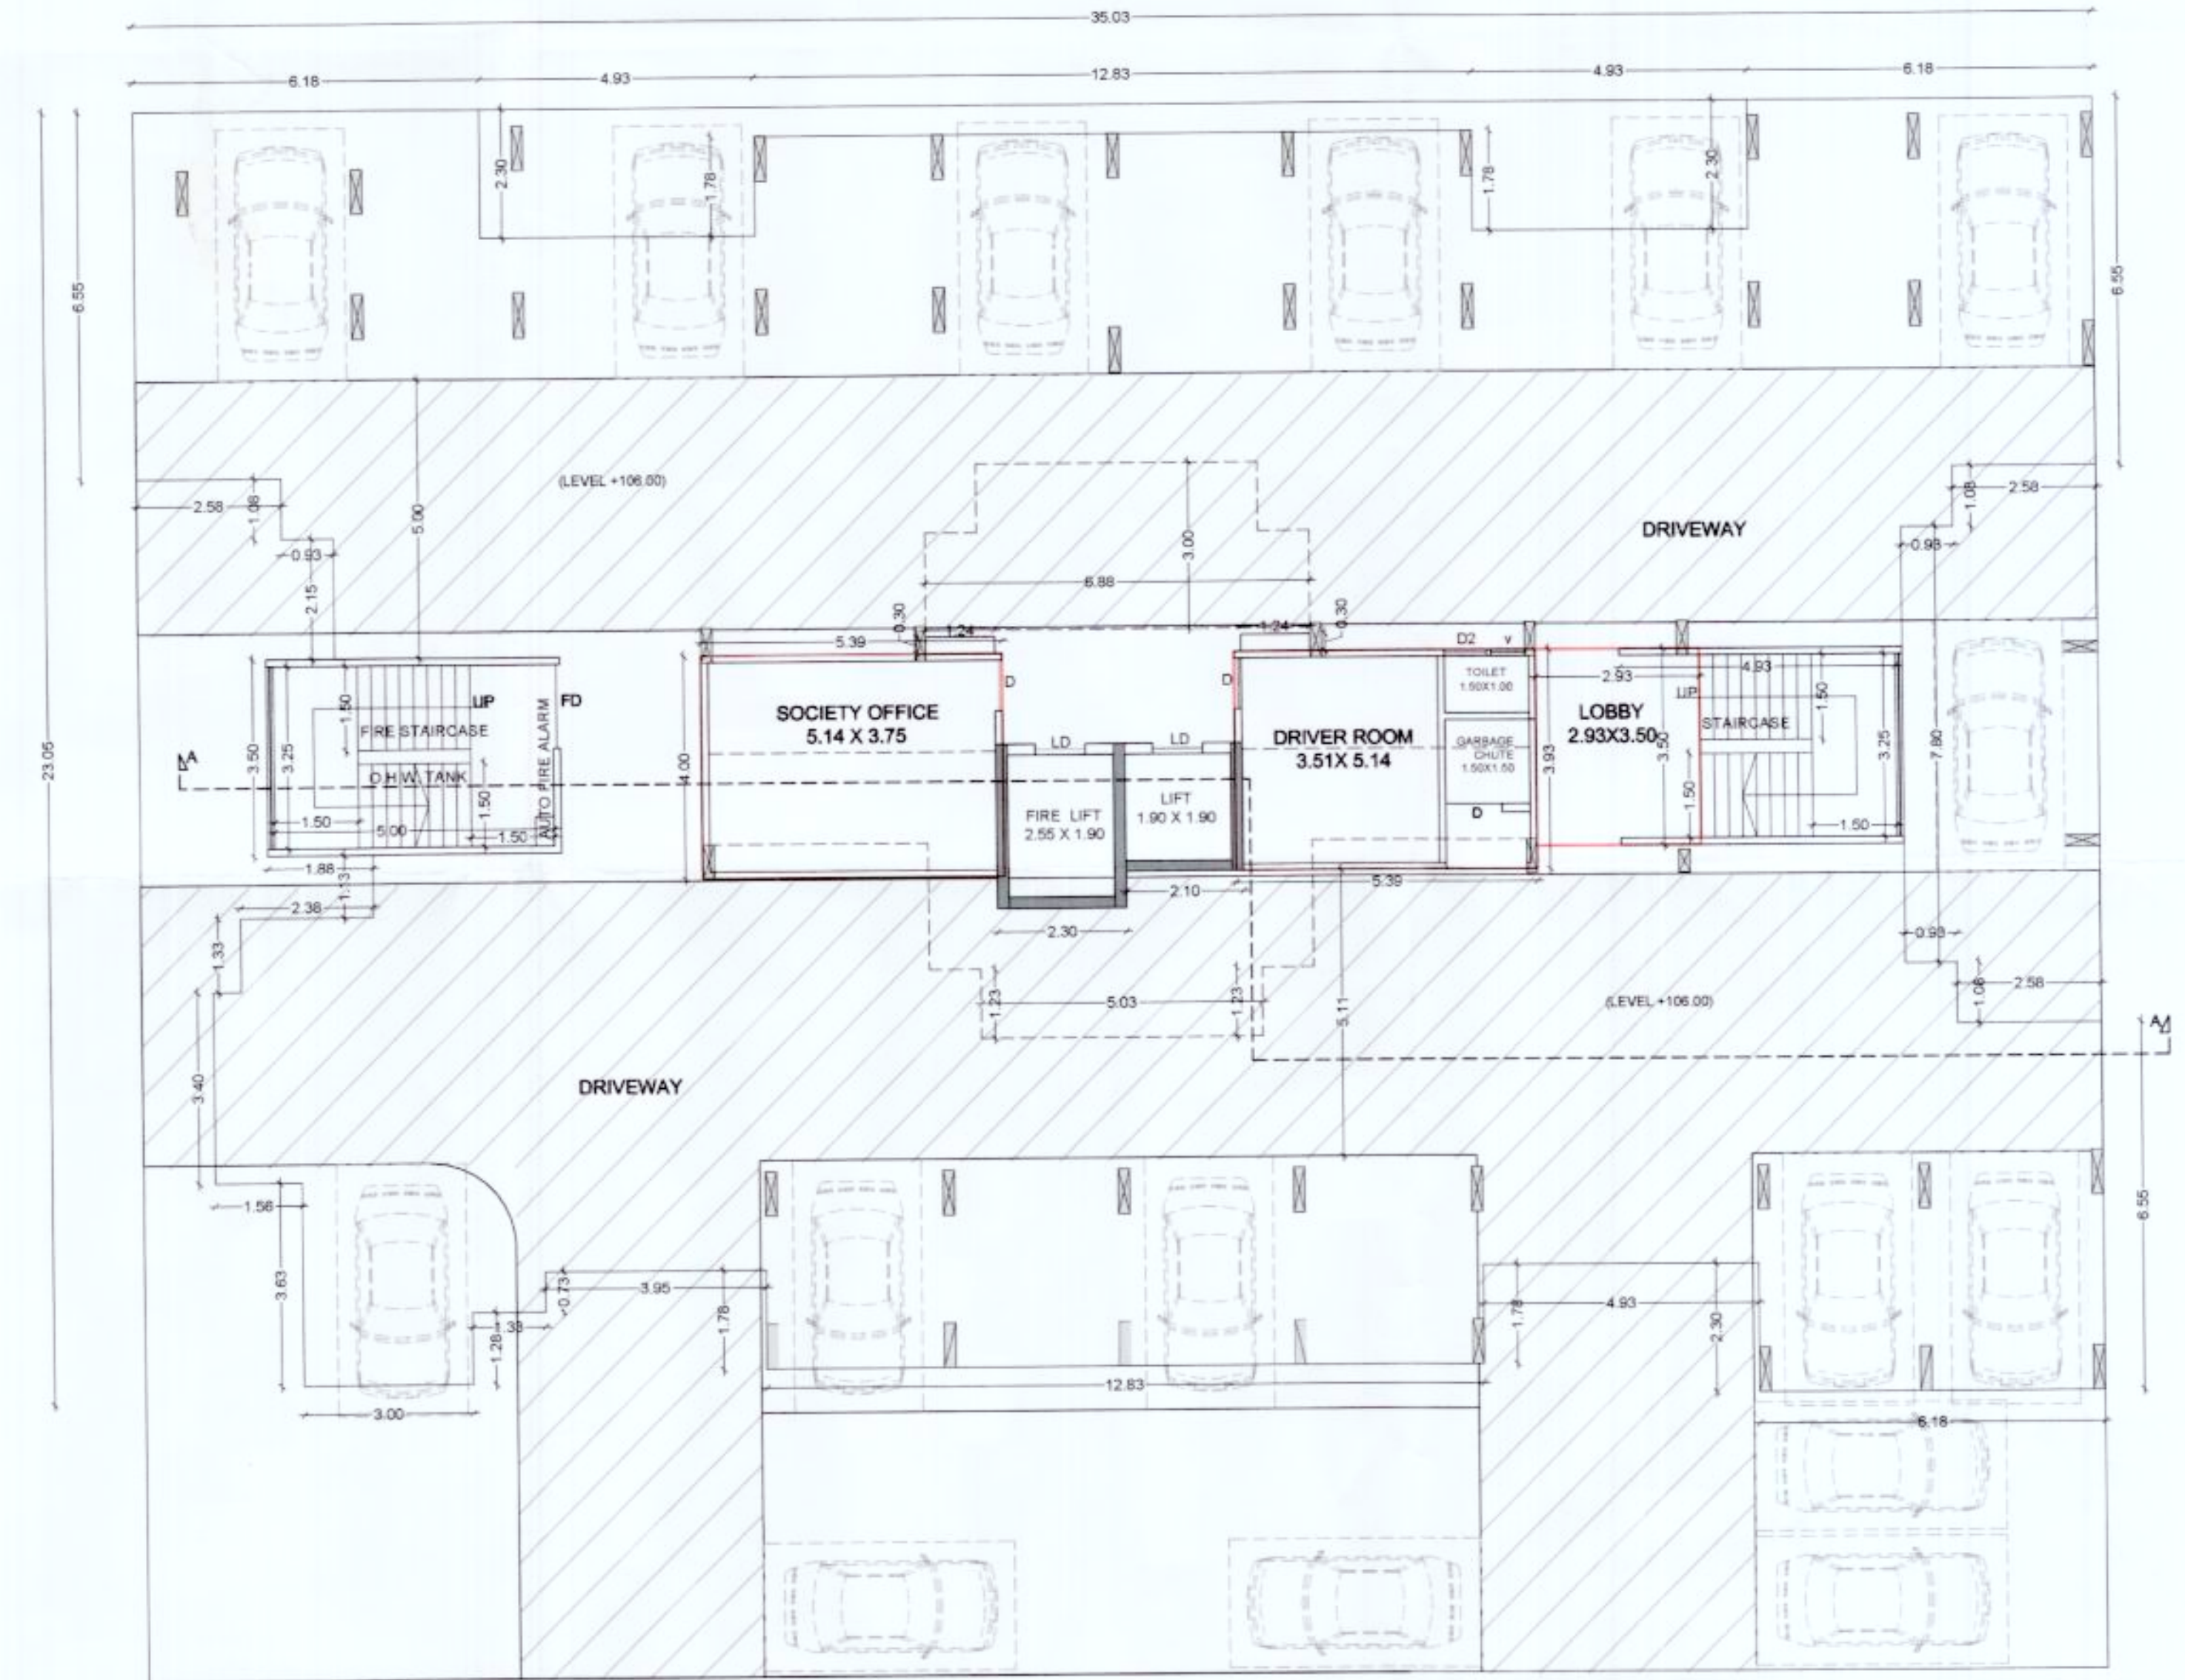

UPPER PARKING FLOOR PLAN

(SCALE - 1:100)



ADD- Office no -1, 1st floor, latika kalbhori Bldg, Akurdi, Pune-35
www.datirpatilassociate.com datirpatilassociate@gmail.com
Mob-9850265438, 9860034349 Office Mob-7721075999

OWNER'S NAME: M/s. Mangalam Buildcorp through partner Mr. Subhash Sakore & other3

OWNER'S SIGN:

PROJECT: SURVEY NO : Gat No. 234(P), 236(P) HISSA NO :
PLOT NO : CTS NO :
DESCRIPTION : REGULAR TRACK, VILLAGE - DUDULGAON
ARCHITECT: DATIR PATIL ASSOCIATE ARCHITECT'S SIGN:

JOB NO. DRG. NO. SCALE DRAWN BY CHECKED BY
INWARD NO. DATE 15-09-2022
KEY NO. SHEET NO. 6/27