

BUILT UP AREA WITH MHADA

FORM OF STATEMENT -2

FORM OF STATEMENT - 2			
[SR.NO. 9(a)]			
PROPOSED BUILDING 'B'		TOTAL BUILT UP AREA OF FLOOR	
BUILDING NO	FLOOR NO.	AS PER OUTER CONSTRUCTION LINE	TENEMENT RESIDENTIAL
1	2	3	
B BUILDING	LOWER PARKING FLOOR	0	0
	UPPER PARKING FLOOR	87.13	0
	FIRST FLOOR	612.45	8
	SECOND FLOOR	612.45	8
	THIRD FLOOR	612.45	8
	FOURTH FLOOR	612.45	8
	FIFTH FLOOR	612.45	8
	SIXTH FLOOR	612.45	8
	SEVENTH FLOOR	612.45	8
	EIGHTH FLOOR	580.97	7
	NINTH FLOOR	612.45	8
	TENTH FLOOR	612.45	8
	ELEVENTH FLOOR	612.45	8
	TWELTH FLOOR	612.45	8
	THIRTEENTH FLOOR	580.97	7
FOURTEENTH FLOOR	612.45	8	
TERRACE FLOOR	0		
TOTAL		35398.47	110

O. C. Signed by
City Engineer

SR.NO	DUCT 2				AREA	UNIT
	L	X	B			
1	0.925	X	1.730	=	1.60	SQ.MT
2	5.025	X	2.955	=	14.85	SQ.MT
3	0.925	X	1.730	=	1.60	SQ.MT
					18.049	

'B' BLDG 1ST FLOOR MHADA AREA

FIRST FLOOR WITHOUT MHADA		deduction for MHADA AREA	

FIRST FLOOR WITHOUT MHADA


BUILT UP AREA OF FIRST FLOOR (WITHOUT MHADA)

BUILT UP AREA OF FIRST FLOOR (WITHOUT MHA/A)									
SR.NO	L			B			AREA	UNIT	
	L	X	B	DEDUCTIONS	QTY				
1	35.025	X	23.050	=	807.33	SQ.MT			
SR.NO	NAME	QTY	AREA						
1	DEDUCTION-1	1.000	29.388	29.37	SQ.MT				
2	DEDUCTION-2	2.000	32.835	32.83	SQ.MT				
3	DEDUCTION-3	1.000	30.105	30.11	SQ.MT				
4	DEDUCTION-4	1.000	40.719	40.72	SQ.MT				
5	MHADAA AREA	1.000	525.660	525.66	SQ.MT				
6	DUCT-1	1.000	34.608	34.61	SQ.MT				
7	DUCT-2	1.000	18.049	18.05	SQ.MT				
8	L1	1.900	2.550	4.845	SQ.MT				
9	L2	1.000	2.610	3.610	SQ.MT				
10	D1	1.245	0.371	0.371	SQ.MT				
11	D2	1.245	0.300	0.371	SQ.MT				
TOTAL BUILT UP AREA						720.54			

AREA KEY PLAN MHADA AREA

FIRST FLOOR MHADA PLAN

SCALE 1:200

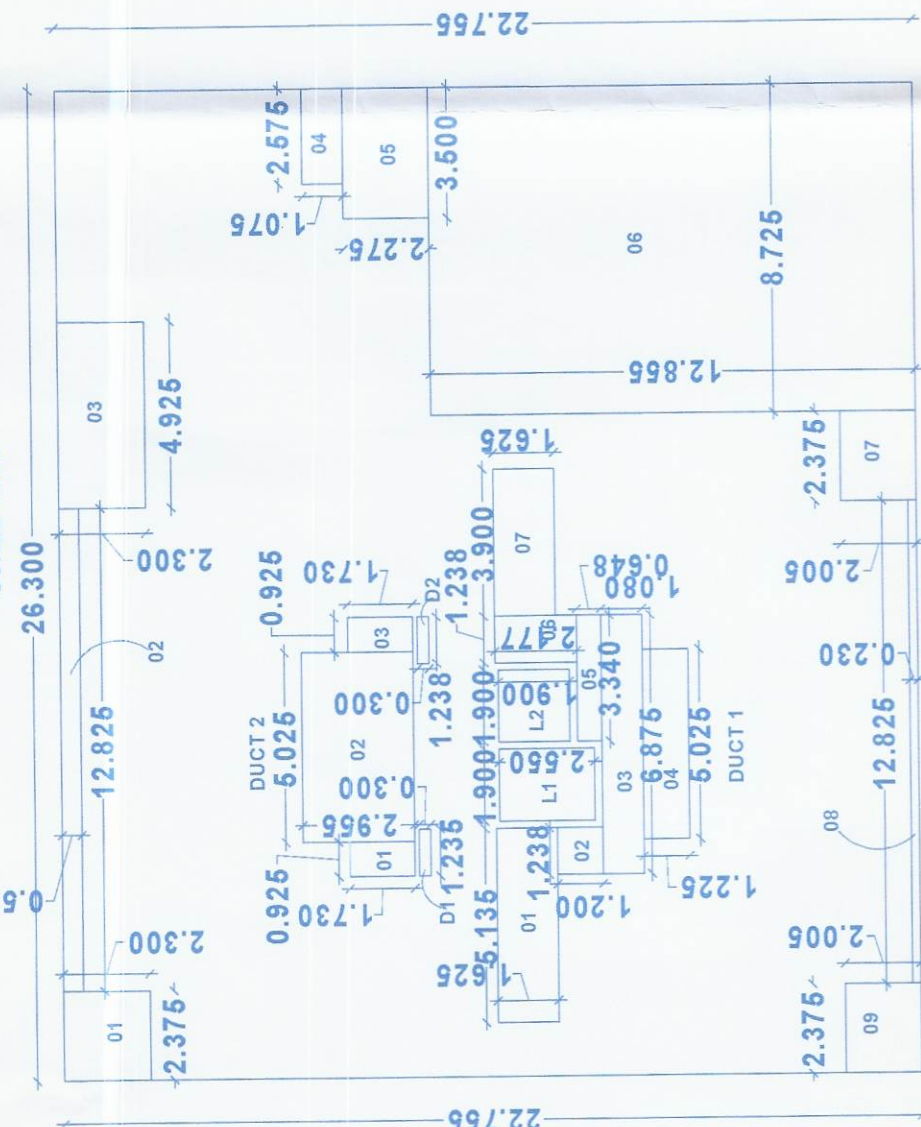


AREA KEY PLAN MHADA AREA

SECOND FLOOR MHADA B


SCALE 1:200

BUILT UP AREA OF FIRST FLOOR (WITHOUT MHADA)									
SR.NO	1	X	B			AREA	UNIT		
1	35.025	X	0.50	=		807.39	SQ.MT		
SR.NO	NAME	QTY.							
1	DEDUCTION 1	1.000	29.388			29.37	SQ.MT		
2	DEDUCTION 2	1.000	32.836			32.83	SQ.MT		
3	DEDUCTION 3	1.000	30.105			30.11	SQ.MT		
4	DEDUCTION 4	1.000	40.719			40.72	SQ.MT		
5	MHADA AREA	1.000	377.720			377.72	SQ.MT		
6	DUCT-1	1.000	34.608			34.61	SQ.MT		
7	DUCT-2	1.000	18.049			18.05	SQ.MT		
8		1.000	2.550			2.55	SQ.MT		
9		1.000	19.900			19.90	SQ.MT		
10		1.000	3.610			3.61	SQ.MT		
11		1.000	0.371			0.37	SQ.MT		
		1.000	0.371			0.37	SQ.MT		
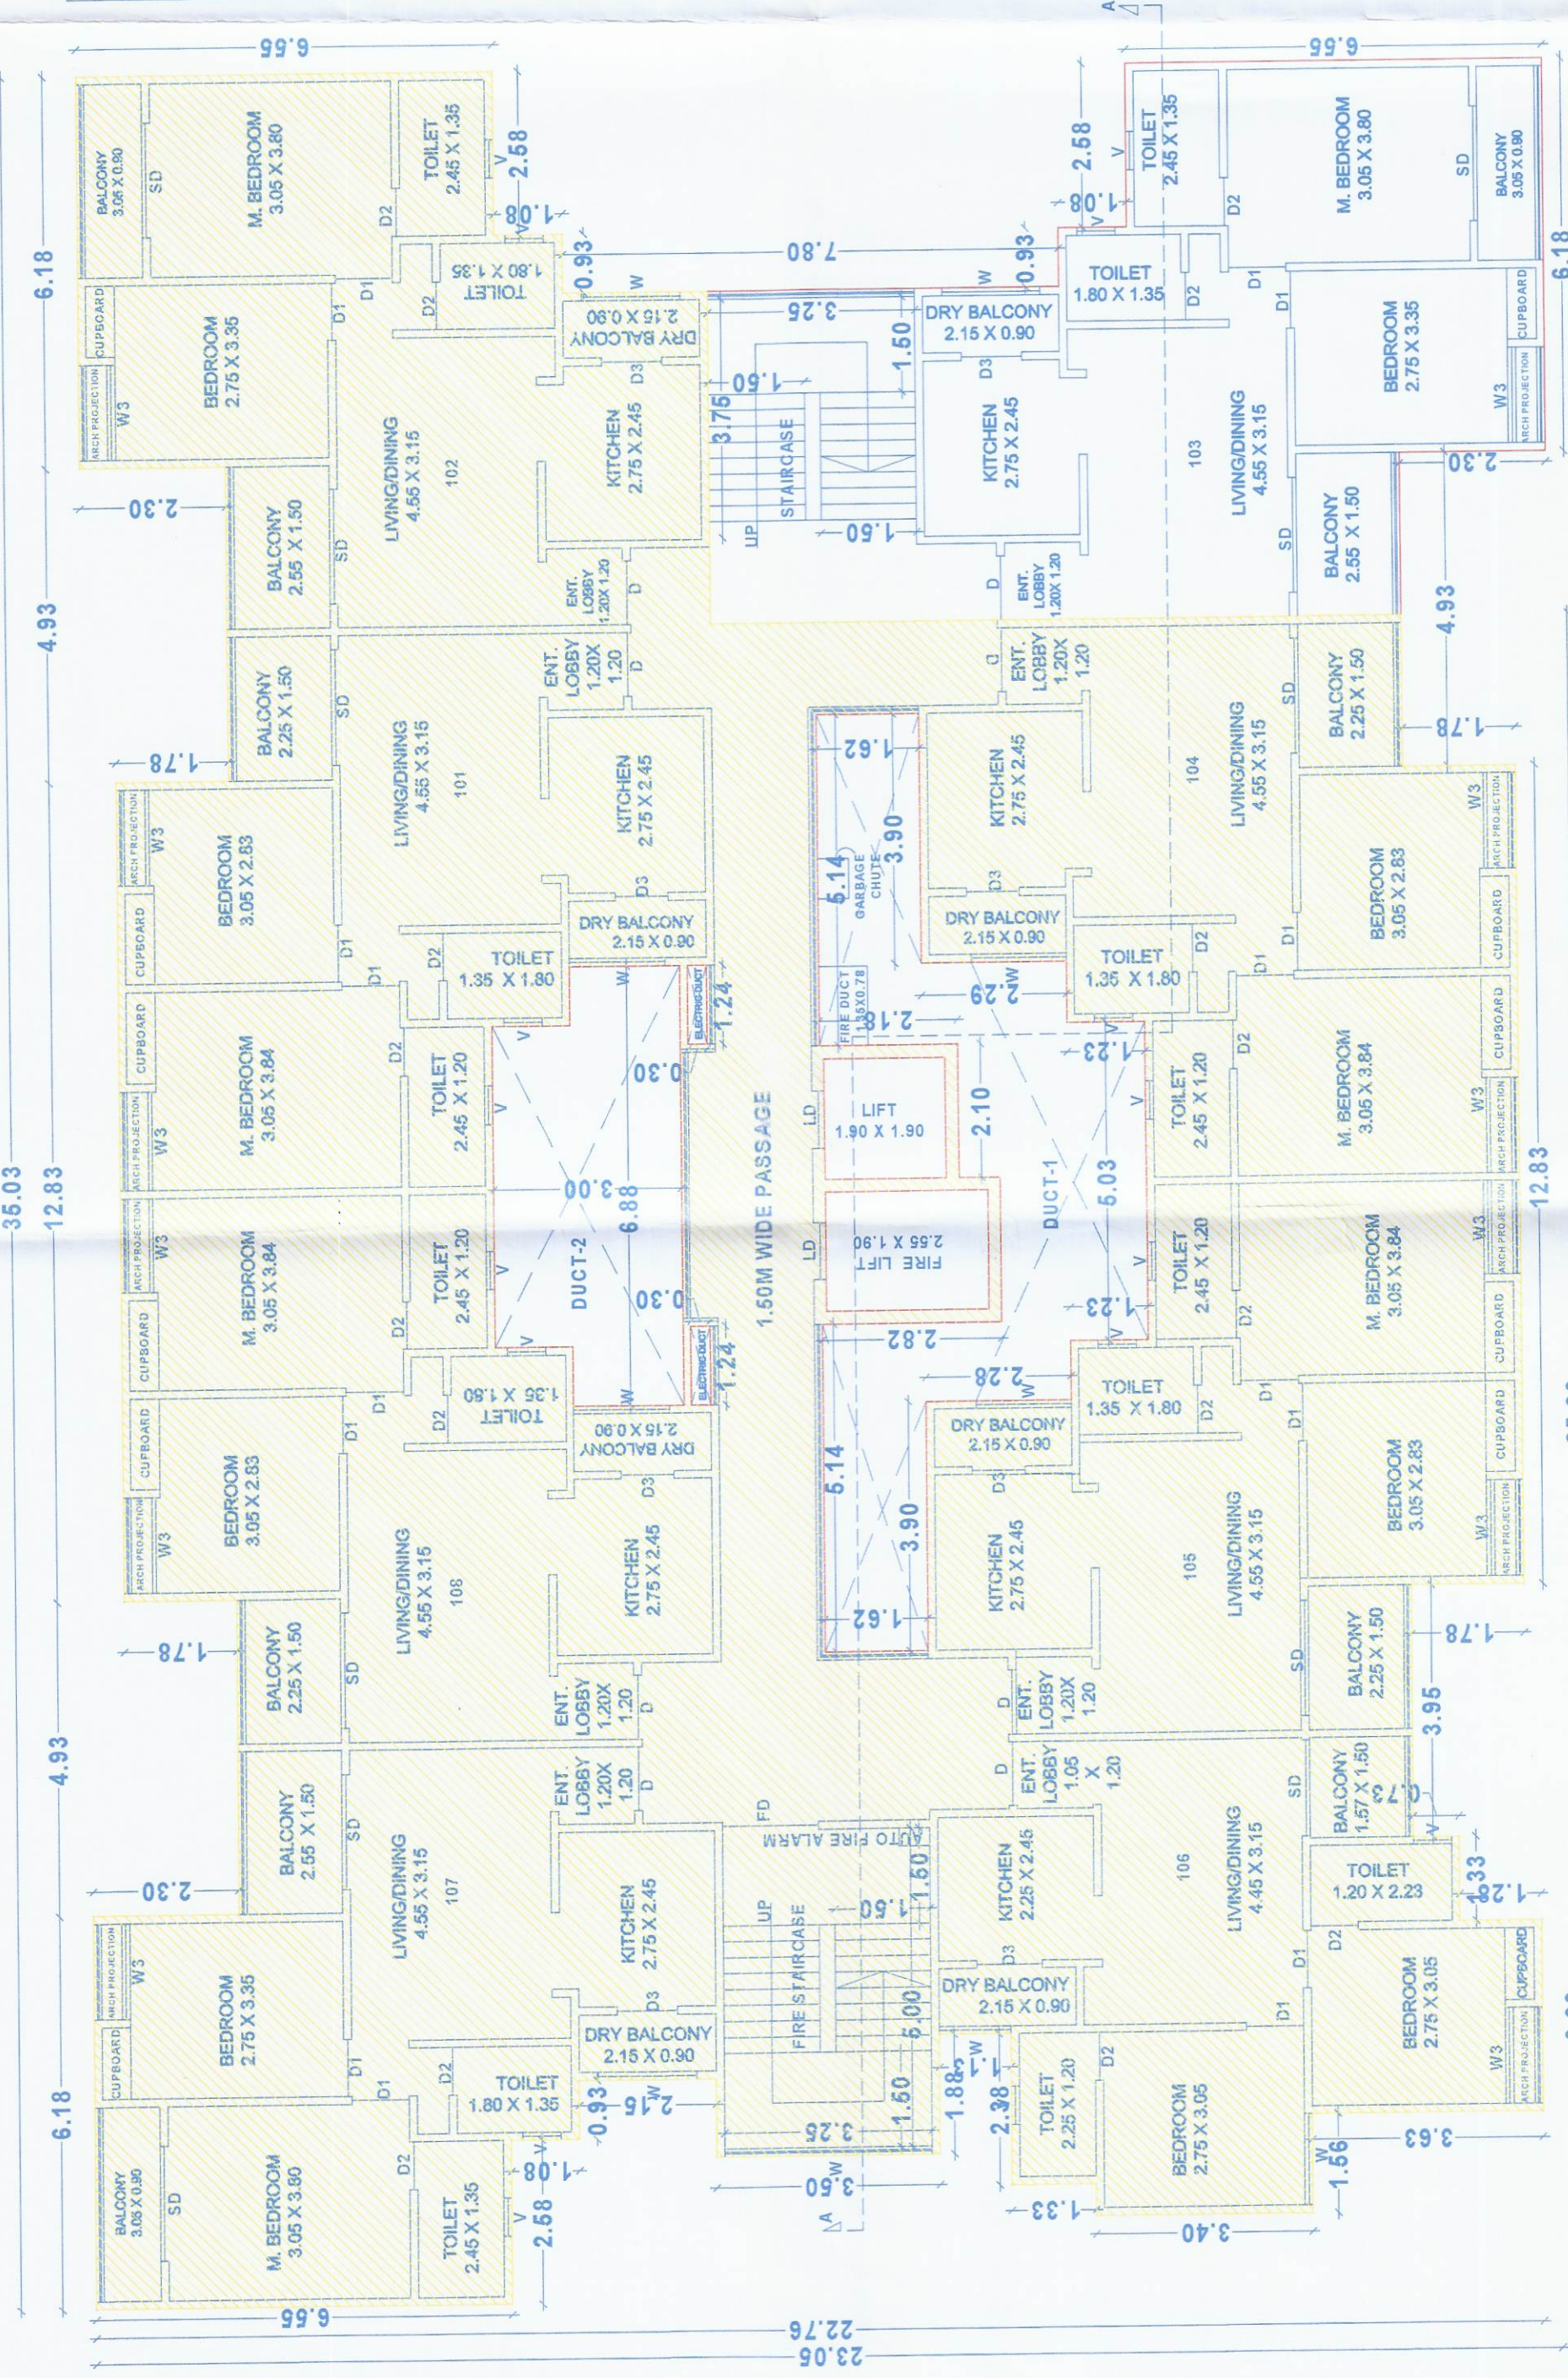

25.03 FIRST ELOOP DI AN

LAN

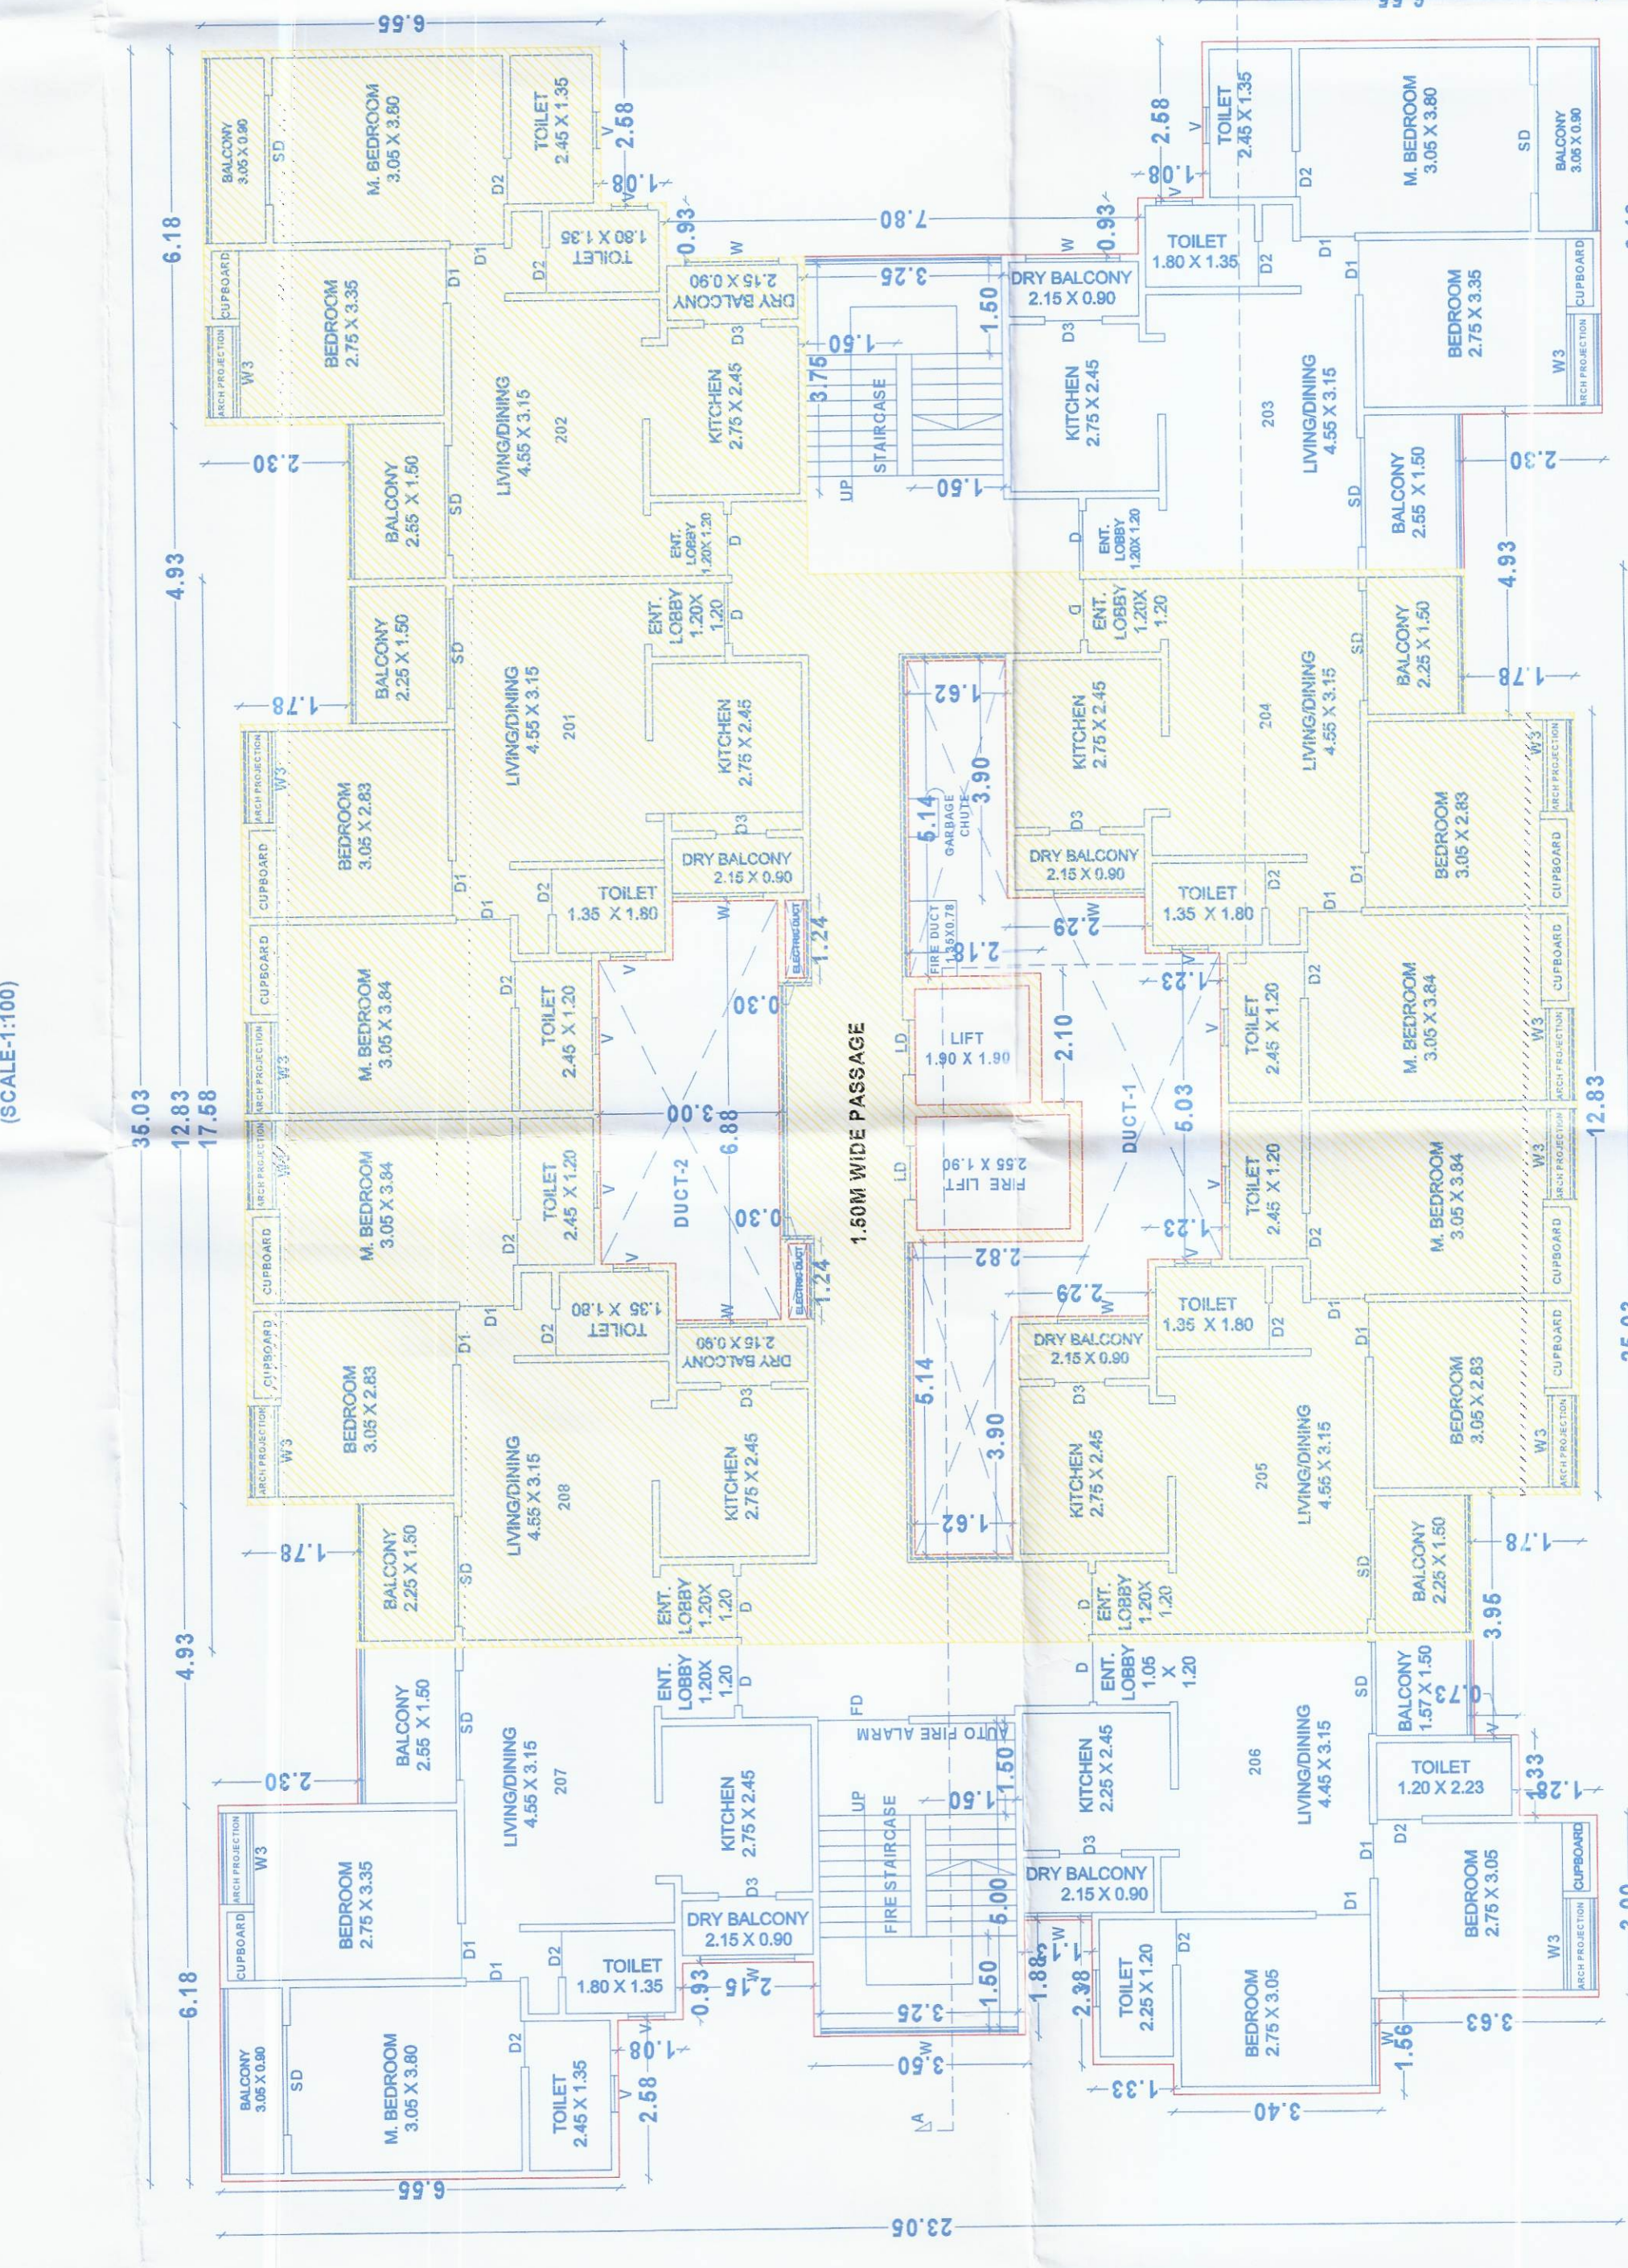

28.03 SECOND FLOOR PLAN

(2021 F 4-408)

TOTAL MHADA AREA FOR BLDG 'B' =
525.66 + 377.72 = 903.38 SQ.MT.

B' BLDG 2ND FLOOR MHADA AREA									
BUILT UP AREA OF MHADA									
SR.NO	1	26.3	X	B	27.755	=	AREA	UNIT	
SR.NO			NAME				AREA	SQ.MT	
			DUCT-1		34.608	1.000	16.61	SQ.MT	
			DUCT-2		18.049	1.000	18.05	SQ.MT	
	L1	1.900	X	2.500	1.000		4.945	SQ.MT	
	L2	1.900	X	1.900	1.000		3.610	SQ.MT	
	D1	1.235	X	0.300	1.000		0.371	SQ.MT	
	D2	1.235	X	0.300	1.000		0.371	SQ.MT	
	1	2.375	X	2.300	1.000		5.463	SQ.MT	
	2	12.825	X	0.225	1.000		6.733	SQ.MT	
	3	4.925	X	2.300	1.000		11.326	SQ.MT	
	4	2.375	X	1.075	1.000		2.268	SQ.MT	
	5	3.300	X	2.275	1.000		7.600	SQ.MT	
	6	8.225	X	1.885	1.000		13.242	SQ.MT	
	7	2.375	X	0.300	1.000		0.371	SQ.MT	
	8	12.825	X	0.300	1.000		2.960	SQ.MT	
	9	2.375	X	2.005	1.000		4.763	SQ.MT	
							250.74	SQ.MT	
							37.72		
							TOTAL BUILT UP AREA		

'B' BLDG 2ND FLOOR MHADA AREA

SR NO	DUCT 1				AREA	UNIT
	I	X	B	X		
1	5.135	X	1.625	=	3.34	SQ.MT
2	1.238	X	1.200	=	1.49	SQ.MT
3	6.875	X	1.080	=	7.43	SQ.MT
4	5.025	X	1.225	=	6.16	SQ.MT
5	3.340	X	0.648	=	2.16	SQ.MT
6	1.238	X	2.177	=	2.70	SQ.MT
7	3.900	X	1.625	=	6.34	SQ.MT
					34.038	

SR.NO	DUCT 2					UNIT
	I	X	B	AREA		
1	0.925	X	1.730	=	1.60	SQ.MT
2	5.025	X	2.955	=	14.85	SQ.MT
3	0.925	X	1.730	=	1.60	SQ.MT
						18.049

MHADA FLAT CARPET AREA

		101, 201	53.93	7.66
		102, 202	53.91	10.66
		104, 204	53.93	7.66
15T &	RESI.	105, 205	53.93	7.66
2ND		106	46.23	5.91
		107	53.91	10.66
		108, 208	50.62	7.66

OWNER'S NAME:	OWNER'S SIGN:
M/s. Mangalam Buildcorp through partner Mr. Subhash Sakore &	<i>Subhash Sakore</i>

PROJECT:

SURVEY NO : Gat No. 234(P), 236(P)

PLOT NO.:	HISSA NO.:	CTS NO.:

CIS NO.:	
DESCRIPTION:	REGULAR TRACK, VILLAGE - DUDULGAON

ARCHITECT:	ARCHITECT'S SIGN

DATIR PATIL ASSOCIATEE

✓

	JOB NO.	DRG. NO.	SCALE	DRAWN BY	CHECKED BY

1:100

	INWARD NO.	DATE	05-10-2024

KEY NO.	SHEET NO.	7 / 27
---------	-----------	--------
