

Sanctioned No. B.P. Pahatmi/29/2023
 Subject to conditions mentioned in
 Office Order No. 24/04/2023
 avsn dated 24/04/2023
 Pimpri
 Date 29/04/2023




O. C. Signed by
City Engineer

O. C. Signed by
City Engineer


AHADA FLOOR									
AREA CALCULATION OF C BUILDING									
A BUILDING = 57' 200 x 24' 000 = 1372.80									
2	5.675	X	2.700	X	4.00	=	61.290		
3	6.775	X	3.100	X	2.00	=	41.005		
5	1.600	X	1.600	X	4.00	=	10.240		
6	3.300	X	0.450	X	4.00	=	5.940		
7	10.025	X	1.750	X	4.00	=	70.175		
10	3.850	X	2.164	X	4.00	=	33.326		
11	3.300	X	0.598	X	4.00	=	7.762		
12	1.525	X	1.713	X	4.00	=	10.449		
13	5.000	X	0.200	X	2.00	=	2.000		
	0.725	X	2.500	X	2.00	=	3.625		
V1	1.200	X	2.200	X	2.00	=	5.280		
V2	1.750	X	0.275	X	2.00	=	0.963		
V3	4.775	X	0.587	X	4.00	=	11.212		
V4	4.750	X	1.950	X	2.00	=	18.325		
V5	11.200	X	3.287	X	2.00	=	73.629		
W1	2.500	X	1.900	X	2.00	=	9.500		
L2	1.900	X	1.600	X	2.00	=	6.840		
TOTAL									312.760
BUIP AREA OF FLOOR = (1372.80-312.76)									1060.040

C BUILDING
TYPICAL 1 & 2 MHADA FLOOR PLAN (Scale 1:300)

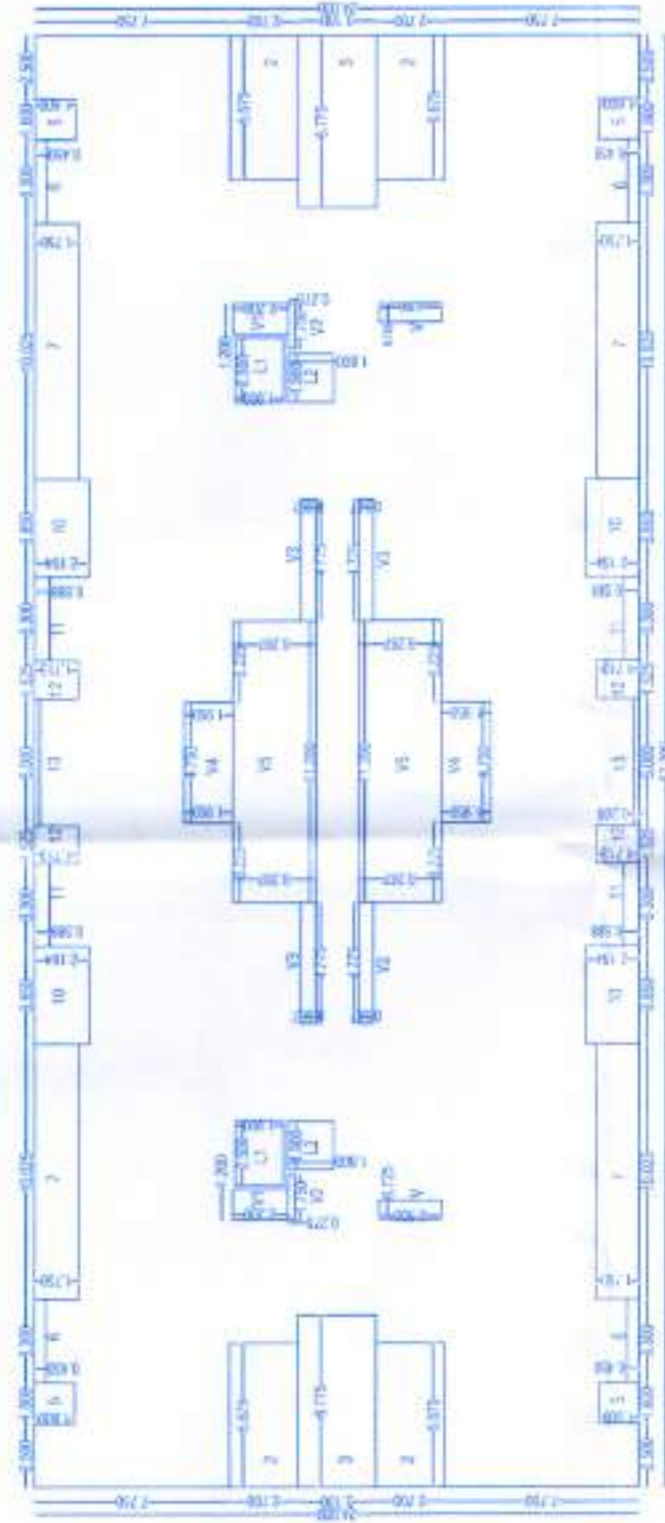


SCHEDULE OF OPENING: C Building

NAME	LENGTH	HEIGHT	NOS.
D	1.20	2 10	08
D1	1.00	2 10	40
D2	0.80	2 10	40
OP	1.80	2 10	08
SD	3.30	2 10	32
W	2.20	1.60	08
W1	1.60	1.60	16
	0.60	0.50	40

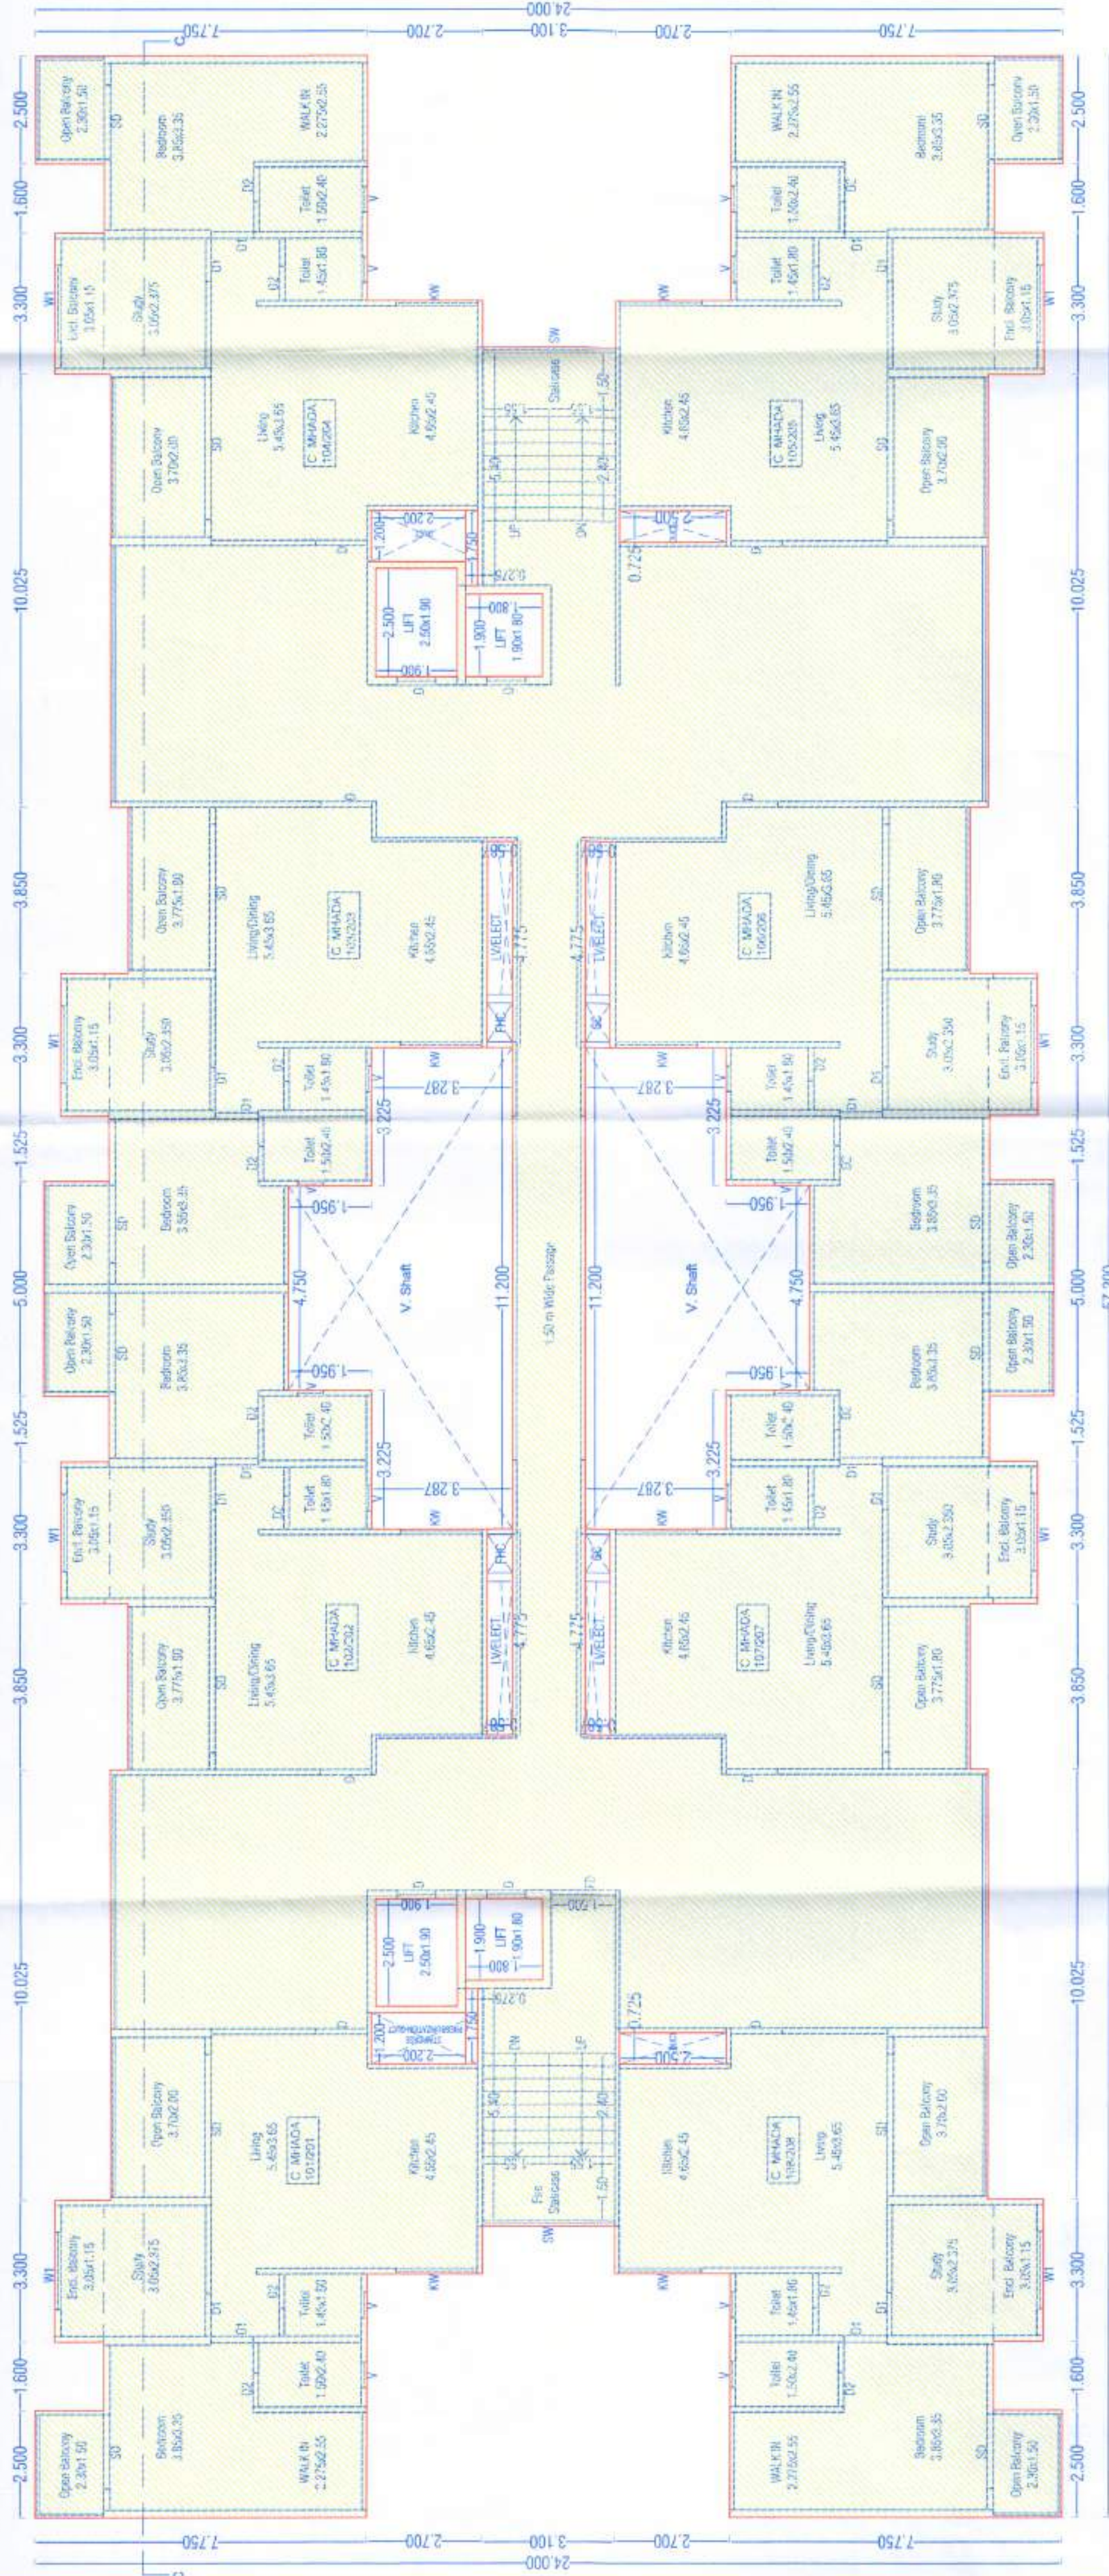

C BUILDING
TYPICAL 1 & 2 MHADA FLOOR PLAN

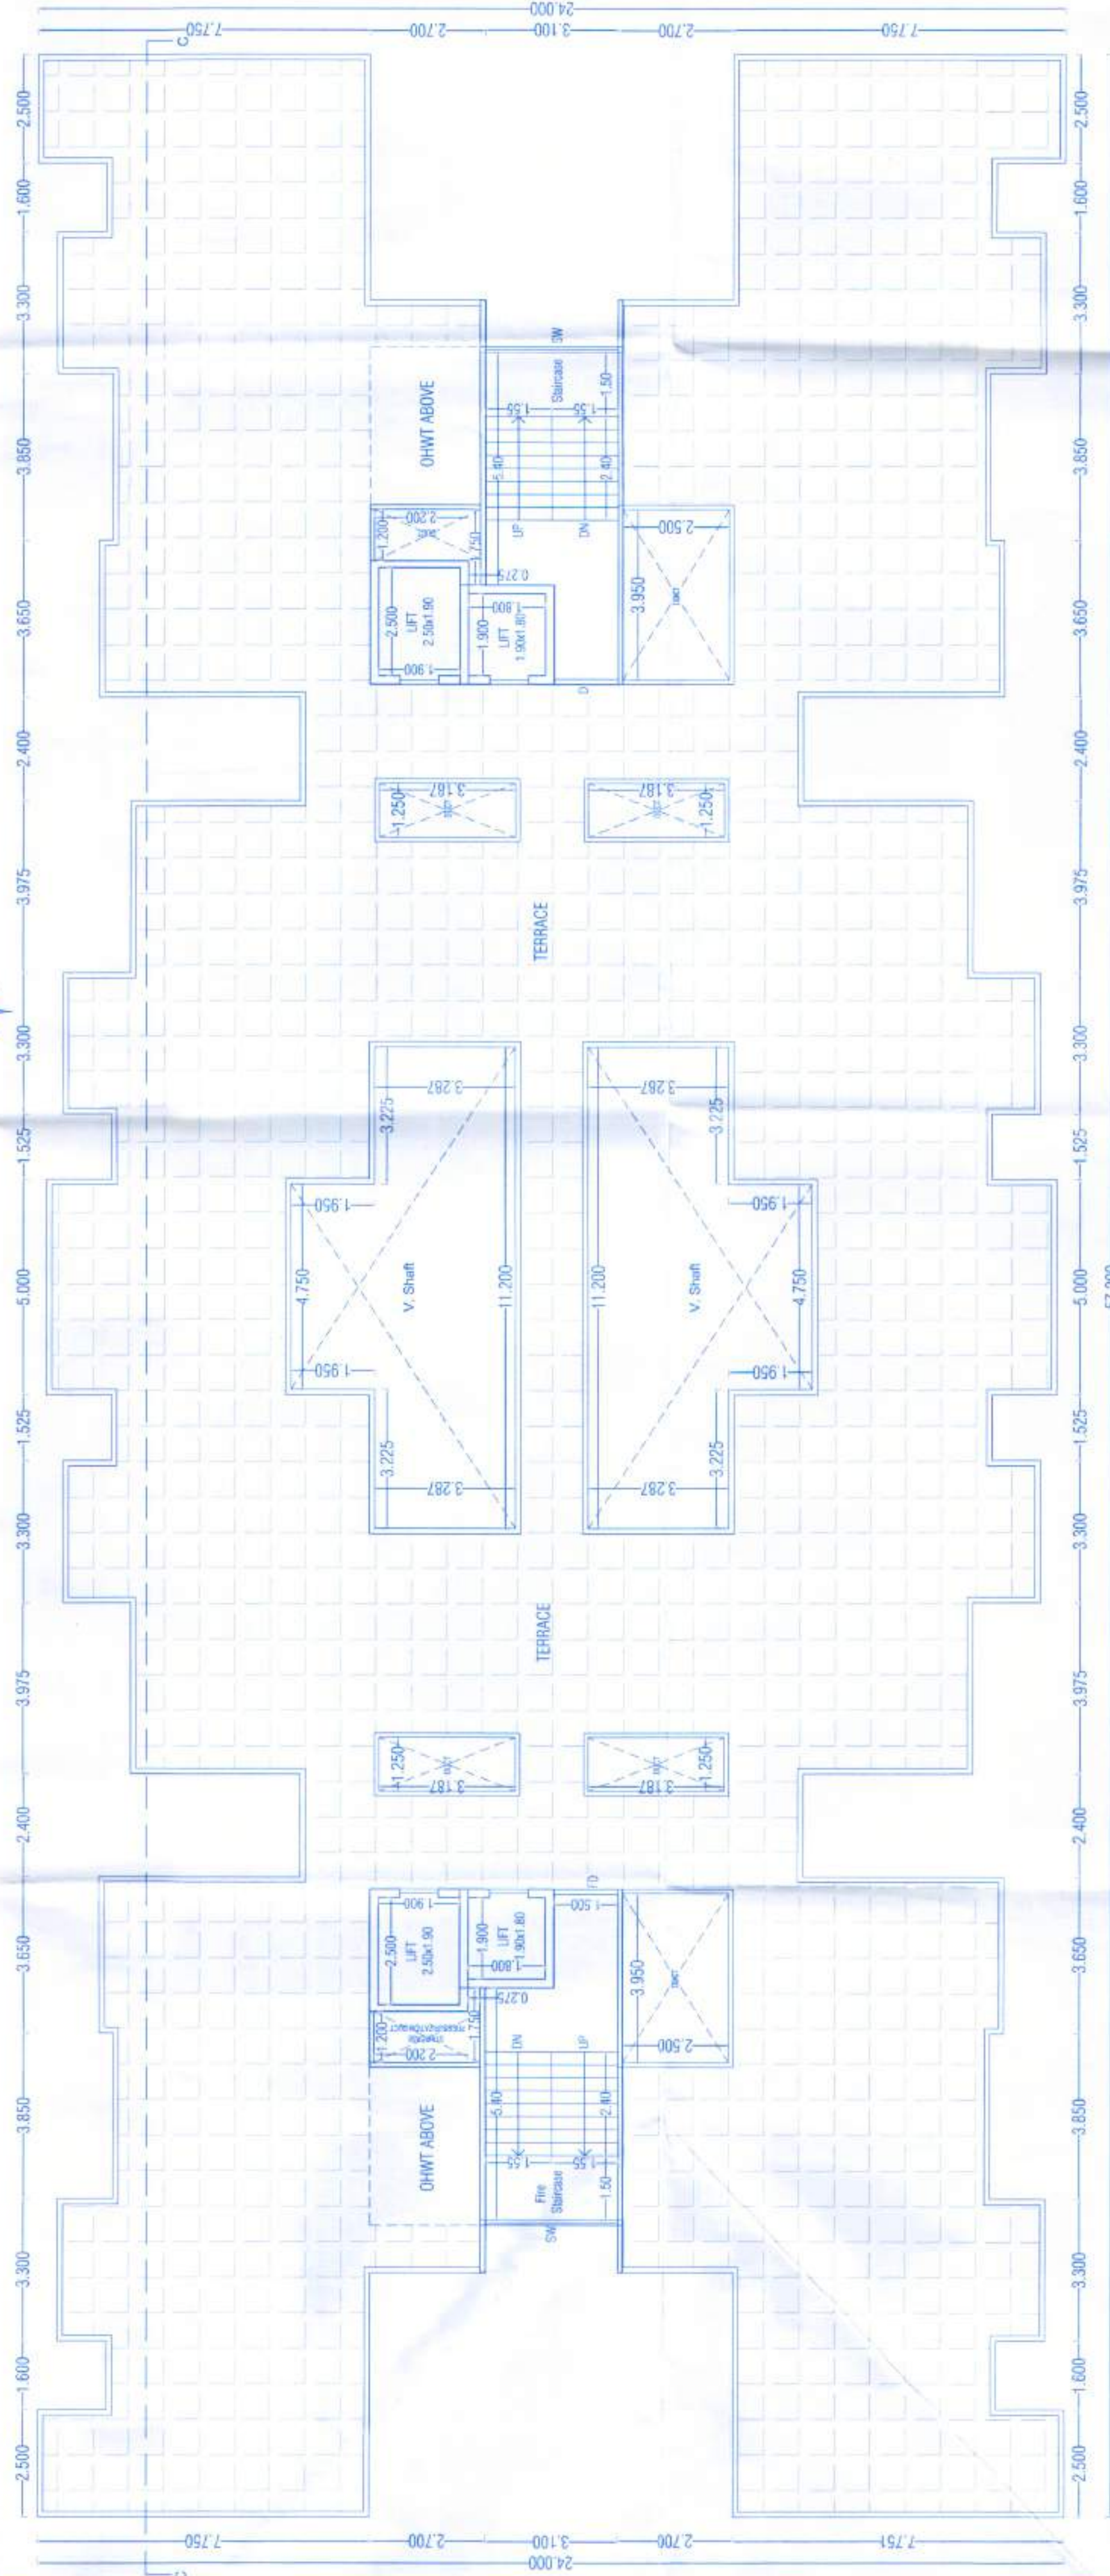

C BUILDING TERRACE PLAN

प्रश्न-३ :- प्रस्तापित जलदायक उपवासाला प्रतिनिधित जीवप्रदत्तताला मेम्वर कणेन संरक्षनारक राखीत. अशु. ५६ :- नारवरे बायामन म्हाला/बायामन म्हाल कण्यान दाखल हो पारखत उपचारक (Environmental Clearance) मिळोवणे अर्पित म्हणुन म्हाल कणेन ताले आशे. गुपारित पारखत नारवरेन दाखल (Environmental Clearance) घालवपाक सारकीन नारवरेन पारखणीला म्हाली पुरती येत आशे.

OWNER'S NAME:	Mr. Sharad Yashwant Kulkarni and Daneshwar Kulkarni others through Power of Attorney holder M/s Legacy Lifespaces LLP through Partner Mr. Roshan Kishanchand Rammani
OWNER'S SIGN:	

PROJECT:	
SURVEY NO:	50.4, 50.5, 50.6, 50.7, 50.8, 128/12C & 128/3
PLOT NO:	3005 3006(P), 3006 4000 4001, 4002, 4003(P), 4006 4007(P)
DESCRIPTION:	

ARCHITECT: _____ ARCHITECT'S SIGN: _____

Mehul Vasant Shah
CA/2004/24594

JOB NO.	DRG NO.	SCALE	DRAWN BY	CHECKED BY
		1:100	VDT	MVS
INWARD NO.	DATE		25/04/2023	
KEY NO.	SHEET NO.			