



Sanctioned No. B.P./Rahatemi/43/2024
Subject to conditions mentioned in the
Office Order No.
even dated
Pimpri
Date: / / 20

O. C. Signed by
City Engineer

Building Engineer
Building Permission Dept.
PCMC., Pimpri, Pune-18.

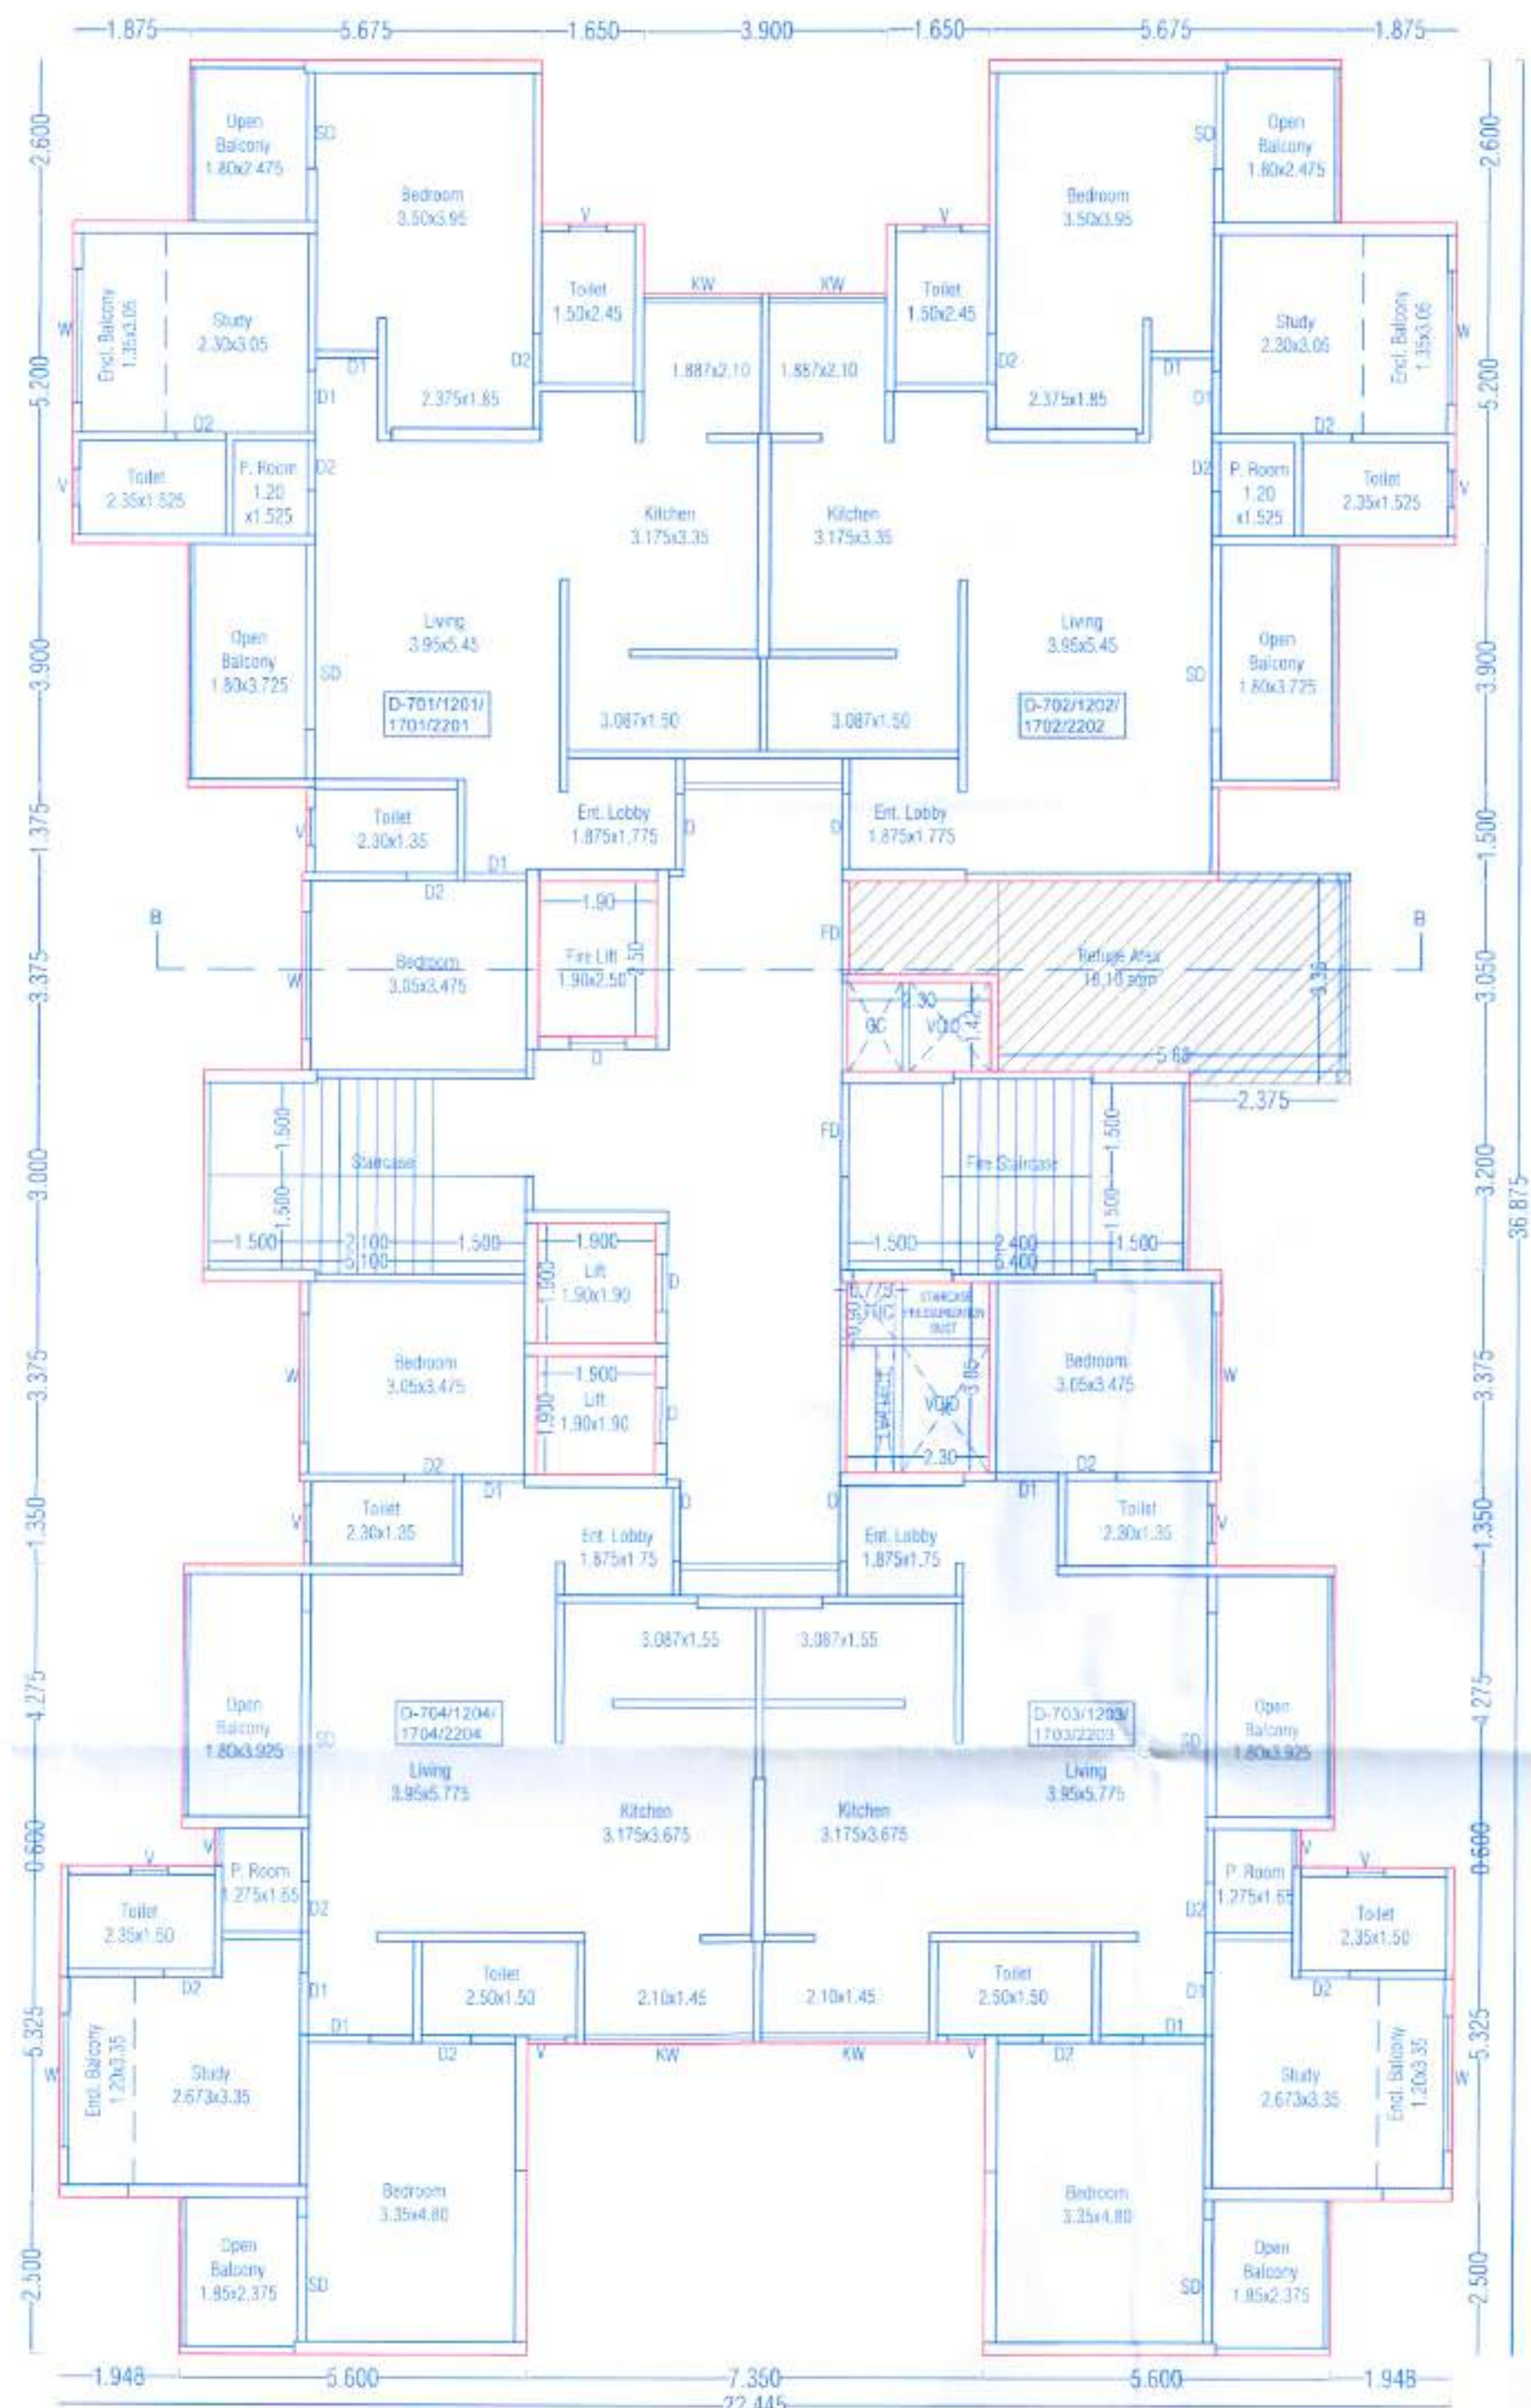

D BUILDING
7/12/17/22 FLOOR PLAN

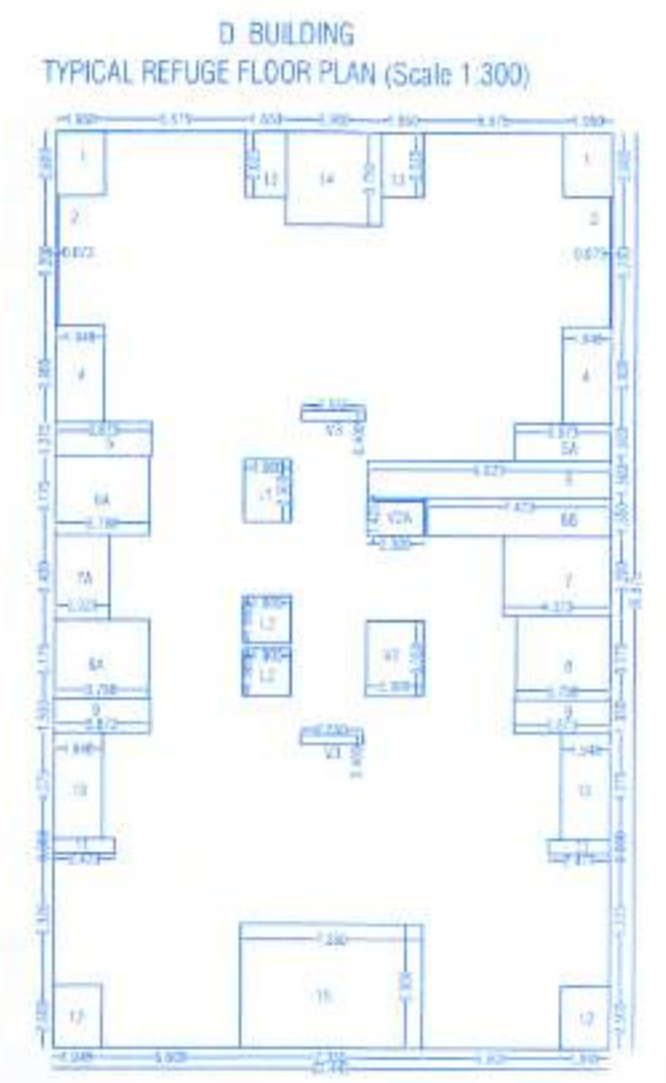

AREA CALCULATION OF D BUILDING REFUGE FLOOR

D BUILDING = 22.445 x 36.875 = 827.659

1	1.950	X	2.600	X	2.00	=	10.140
2	0.073	X	5.200	X	2.00	=	0.759
4	1.948	X	3.900	X	2.00	=	15.194
5	3.873	X	1.375	X	1.00	=	5.325
5A	3.873	X	1.500	X	1.00	=	5.810
6	9.823	X	1.500	X	1.00	=	14.735
6A	3.798	X	3.175	X	1.00	=	12.059
6B	7.423	X	1.550	X	1.00	=	11.506
7	4.323	X	3.200	X	1.00	=	13.834
7A	2.223	X	3.400	X	1.00	=	7.558
8	3.798	X	3.375	X	1.00	=	12.818
8A	3.798	X	3.175	X	1.00	=	12.059
9	3.873	X	1.350	X	2.00	=	10.457
10	1.948	X	4.275	X	2.00	=	16.655
11	2.473	X	0.600	X	2.00	=	2.968
12	1.948	X	2.500	X	2.00	=	9.740
13	1.650	X	2.625	X	2.00	=	8.662
14	3.900	X	3.750	X	1.00	=	14.625
15	7.350	X	5.000	X	1.00	=	36.750
V2	2.300	X	3.050	X	1.00	=	7.015
V2A	2.300	X	1.425	X	1.00	=	3.278
V3	2.550	X	0.400	X	2.00	=	2.040
L1	1.900	X	2.500	X	1.00	=	4.750
L2	1.900	X	1.900	X	2.00	=	7.220
TOTAL						=	245.956
B/UP AREA OF FLOOR = (827.659-245.956)						=	581.703


D Building Refuge Area Calculation

1 Floor = 4 tenements
1 Floor = 4 tenements
1 Floor = 4 tenements
3 Floors = 12 tenements
Refuge Area = 12 x 5 persons
Refuge Area = 60 x 0.30 sqm
Refuge Area = 18.00 sqm / per floor


AREA CALCULATION OF CLUB HOUSE

Gym = 11.70 x 10.55 = 123.435


1	3.950	X	4.950	X	1.00	=	19.553
TOTAL						=	19.553
B/UP AREA OF FLOOR = (123.435-19.553)						=	103.882

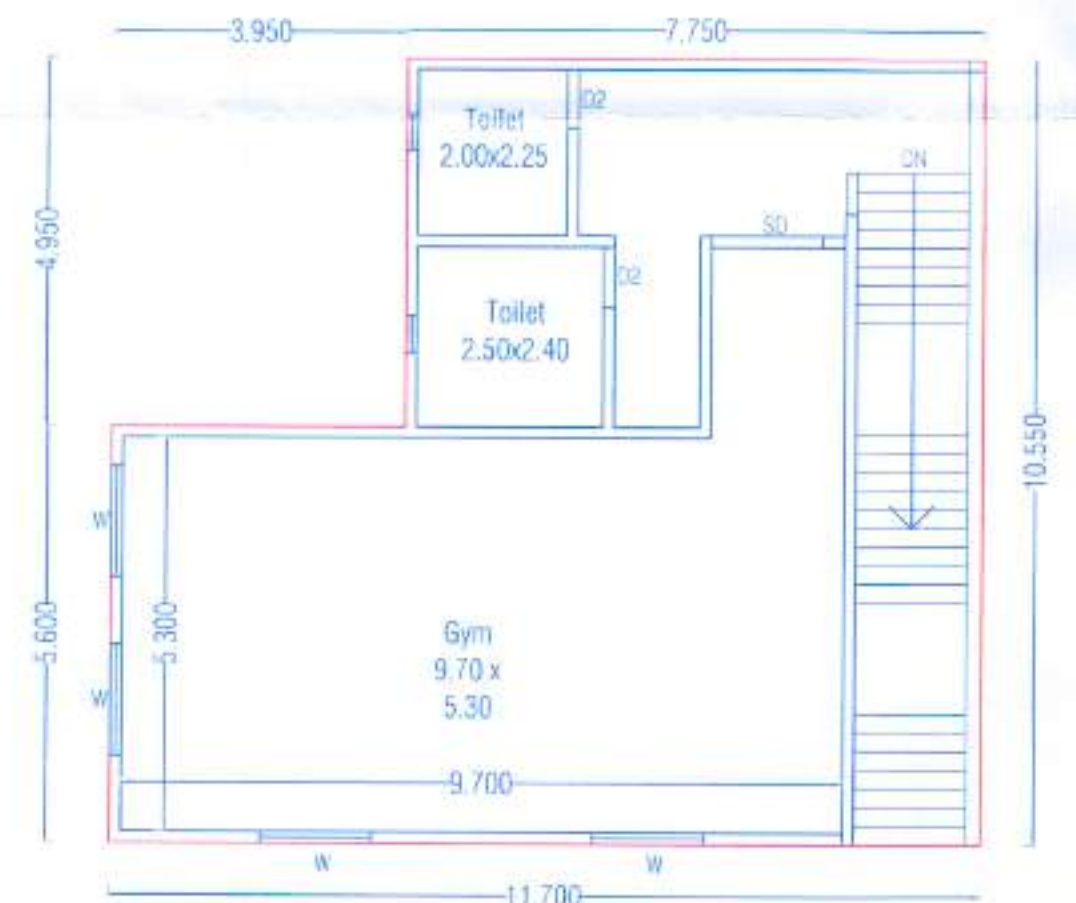


CLUB HOUSE FIRST
FLOOR PLAN

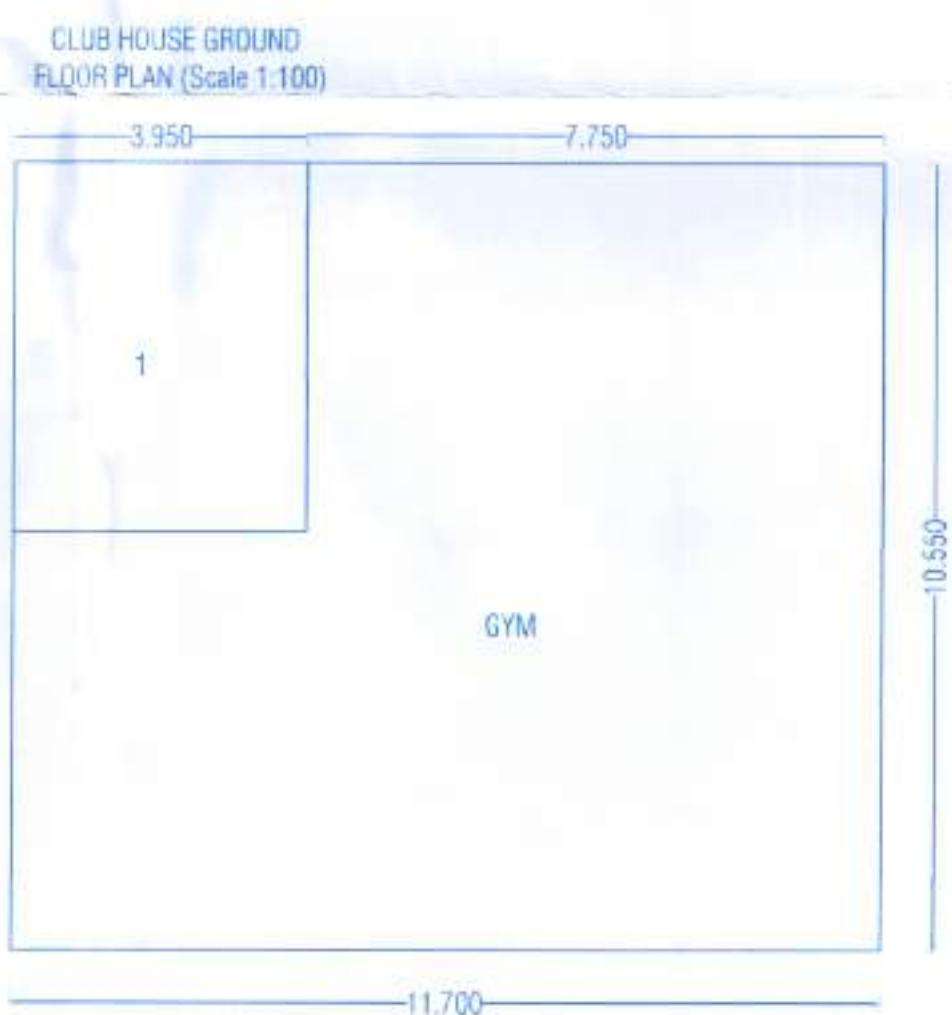

CLUB HOUSE GROUND
FLOOR PLAN (Scale 1:100)

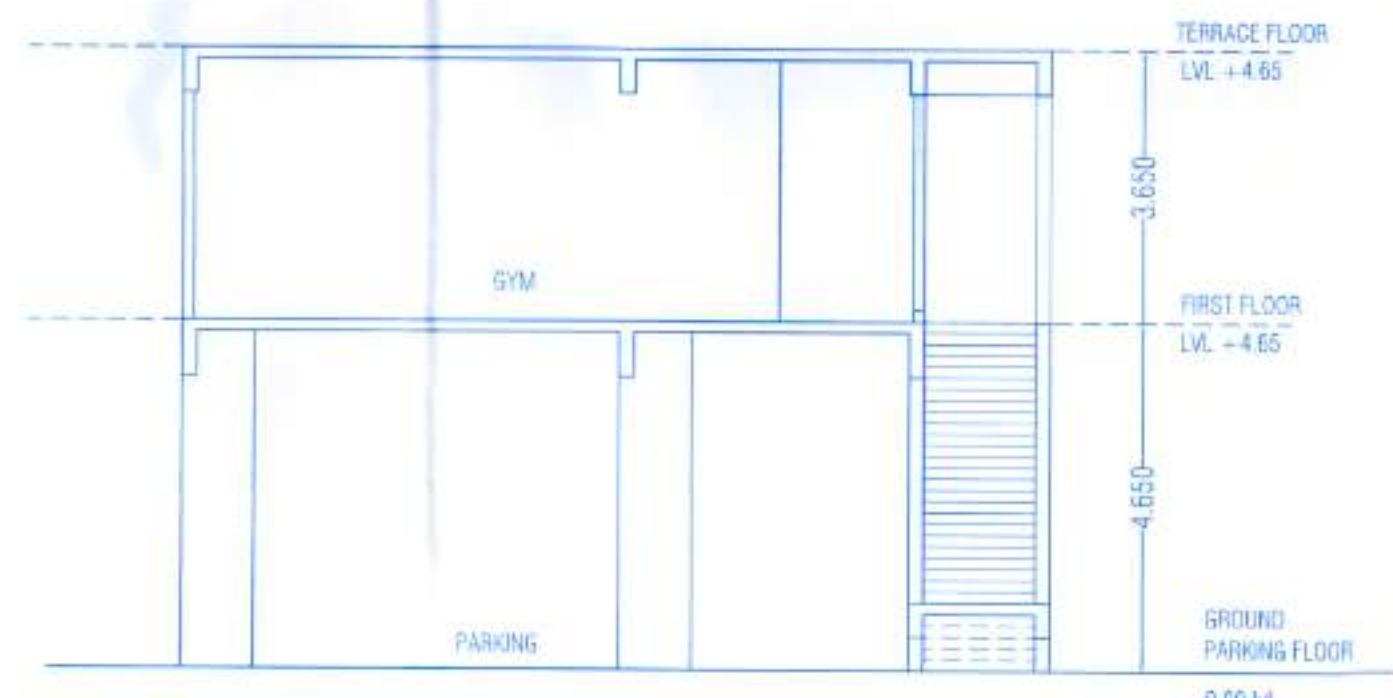

SECTION AT FF'

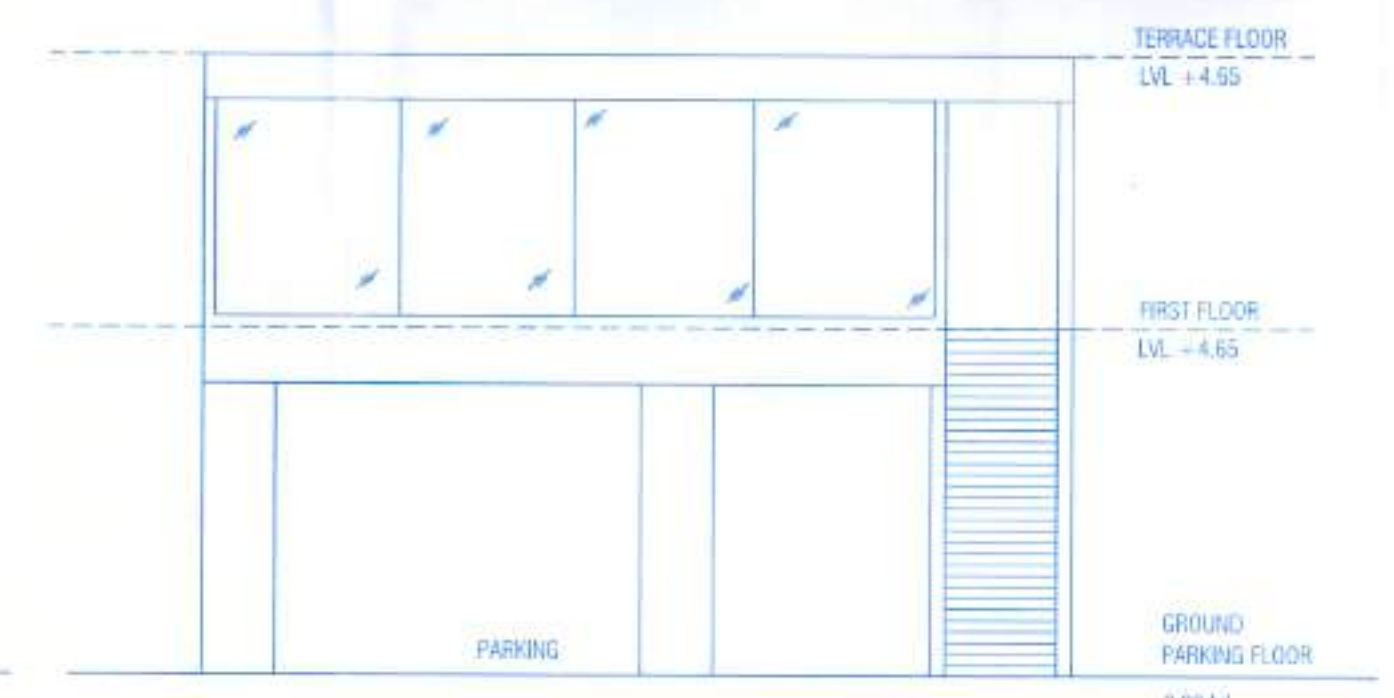

ELEVATION

SCHEDULE OF OPENING: D Building

NAME	LENGTH	HEIGHT	NOS.
D	1.20	2.10	28
D1	1.00	2.10	84
D2	0.80	2.10	84
OP	1.80	2.10	28
SD	3.30	2.10	56
W	2.20	1.80	56
V	0.60	0.90	84

OWNER'S NAME Mr. Sharad Yashwant Kokane and Dhaneshwar Kokane others through Power of Attorney holder M/s Legacy Lifespaces LLP through Partner Mr. Roshan Kishanchar Ramani		OWNER'S SIGN
PROJECT NAME : Legacy Kairis		
SURVEY NO. : 50/4, 50/5, 50/6, 50/7, 50/8, 128/1/2C, 128/3, 128/4A(P), 128/4B(P), 128/5 (P)		
PLAT NO. : HISA NO.: CTS NO.: 3998 To 4003 (P)-4007 To 4010 (P)		
ARCHITECT Mehul Vasant Shah CA/2004/34594		ARCHITECT'S SIGN
NORTH	DRAWN BY : VDT SCALE : 1:100 DATE : 14.05.2024	CHECKED BY : MVS SHEET NO. : 11 PAGE NO. :
INWARD NO. : 		