



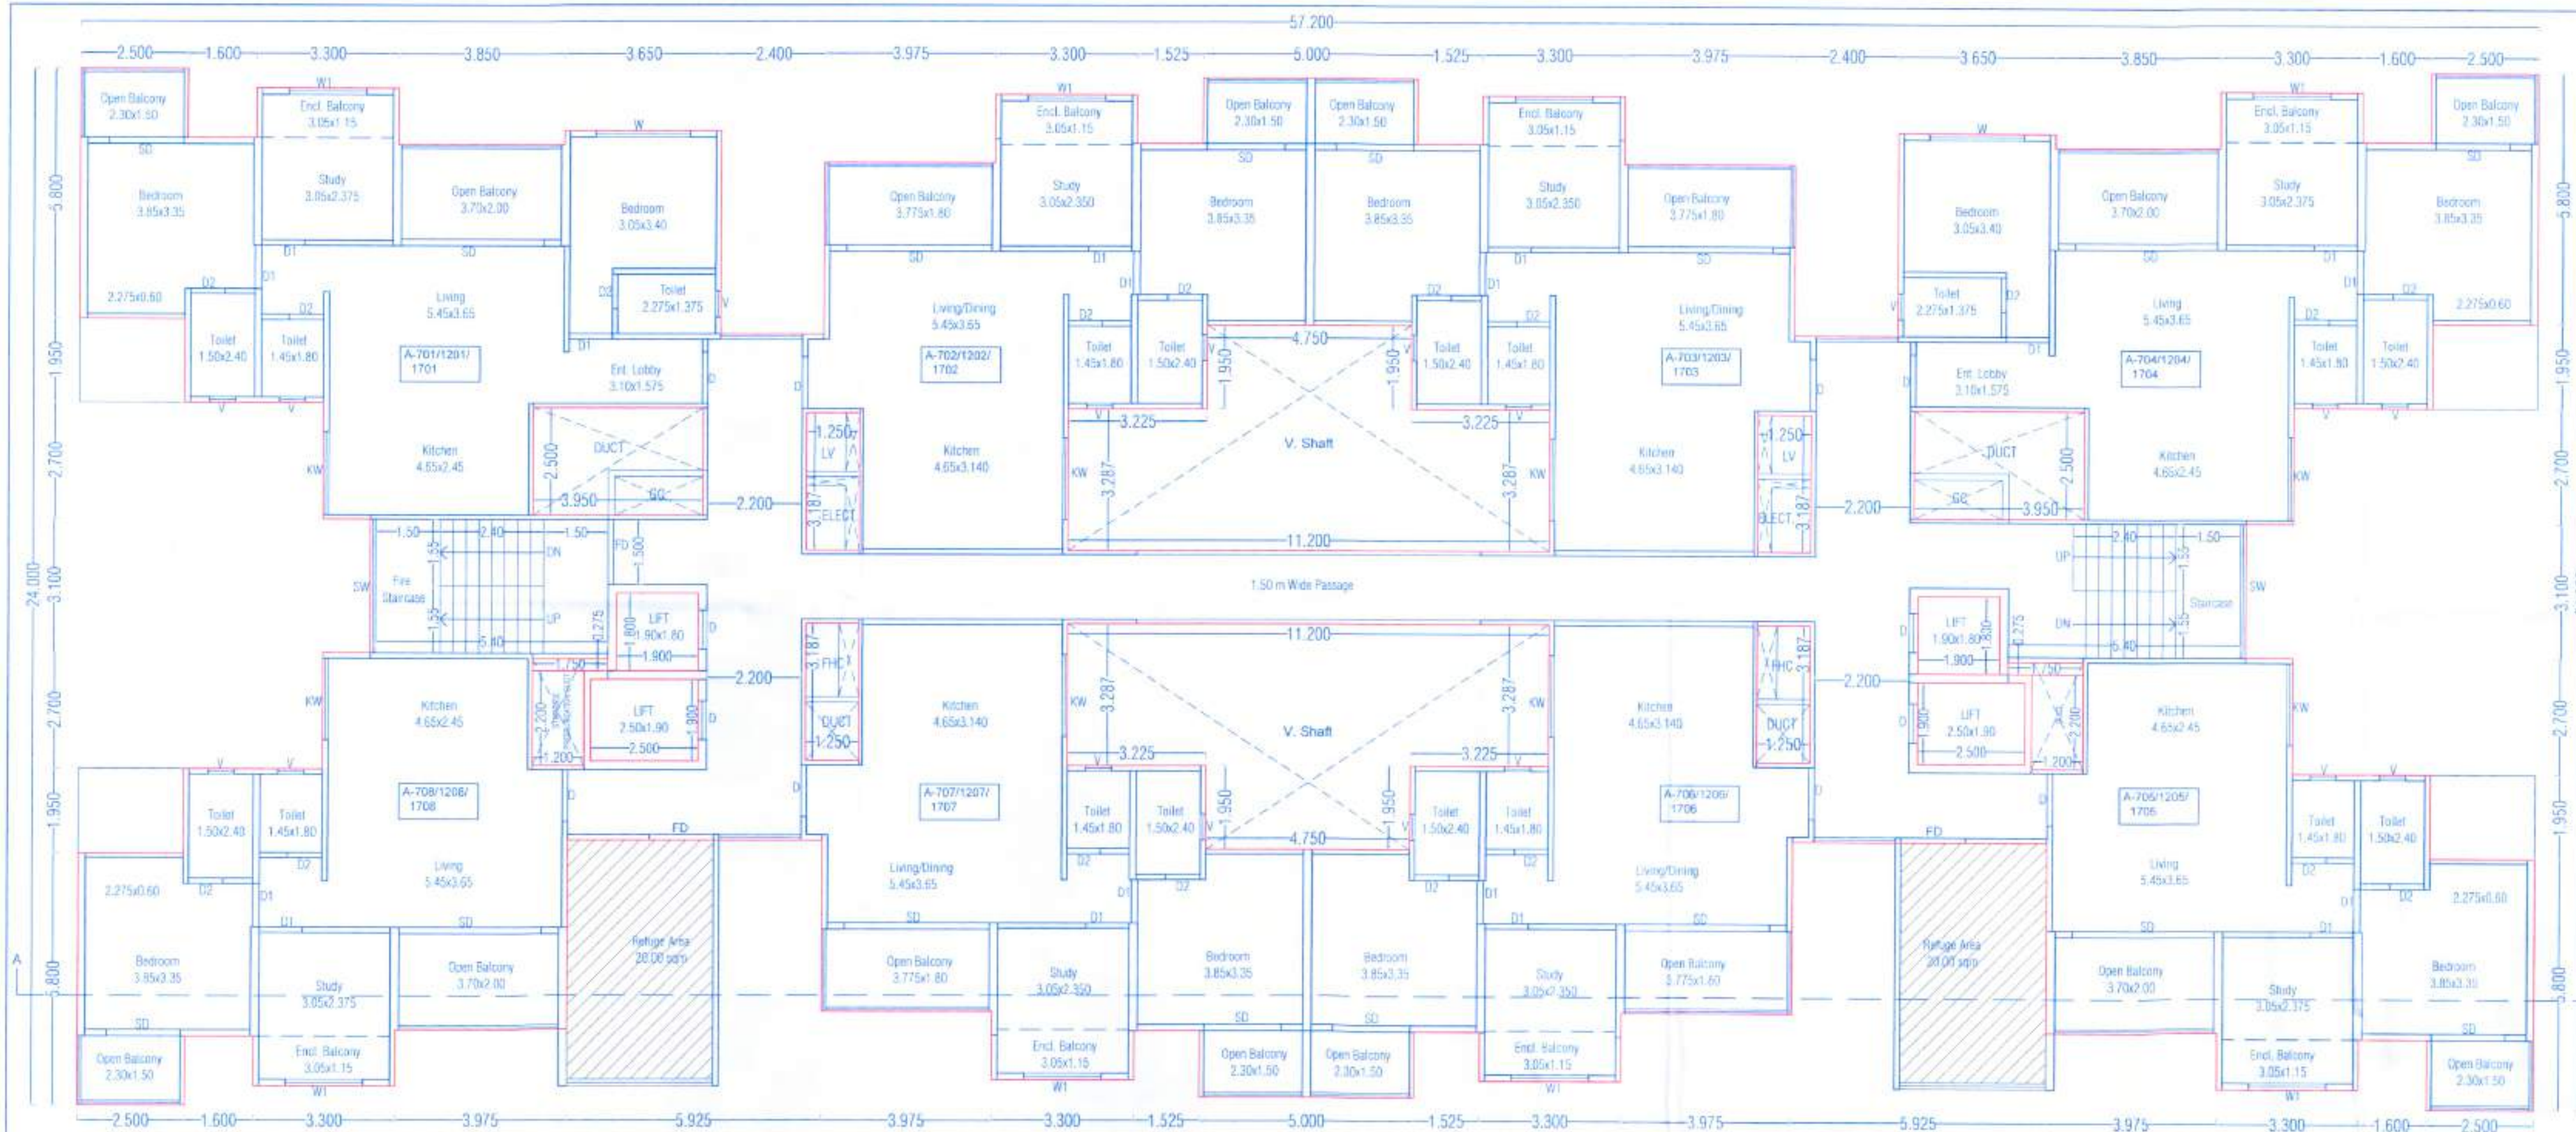

**A BUILDING
7/12/17 REFUGE FLOOR PLAN**

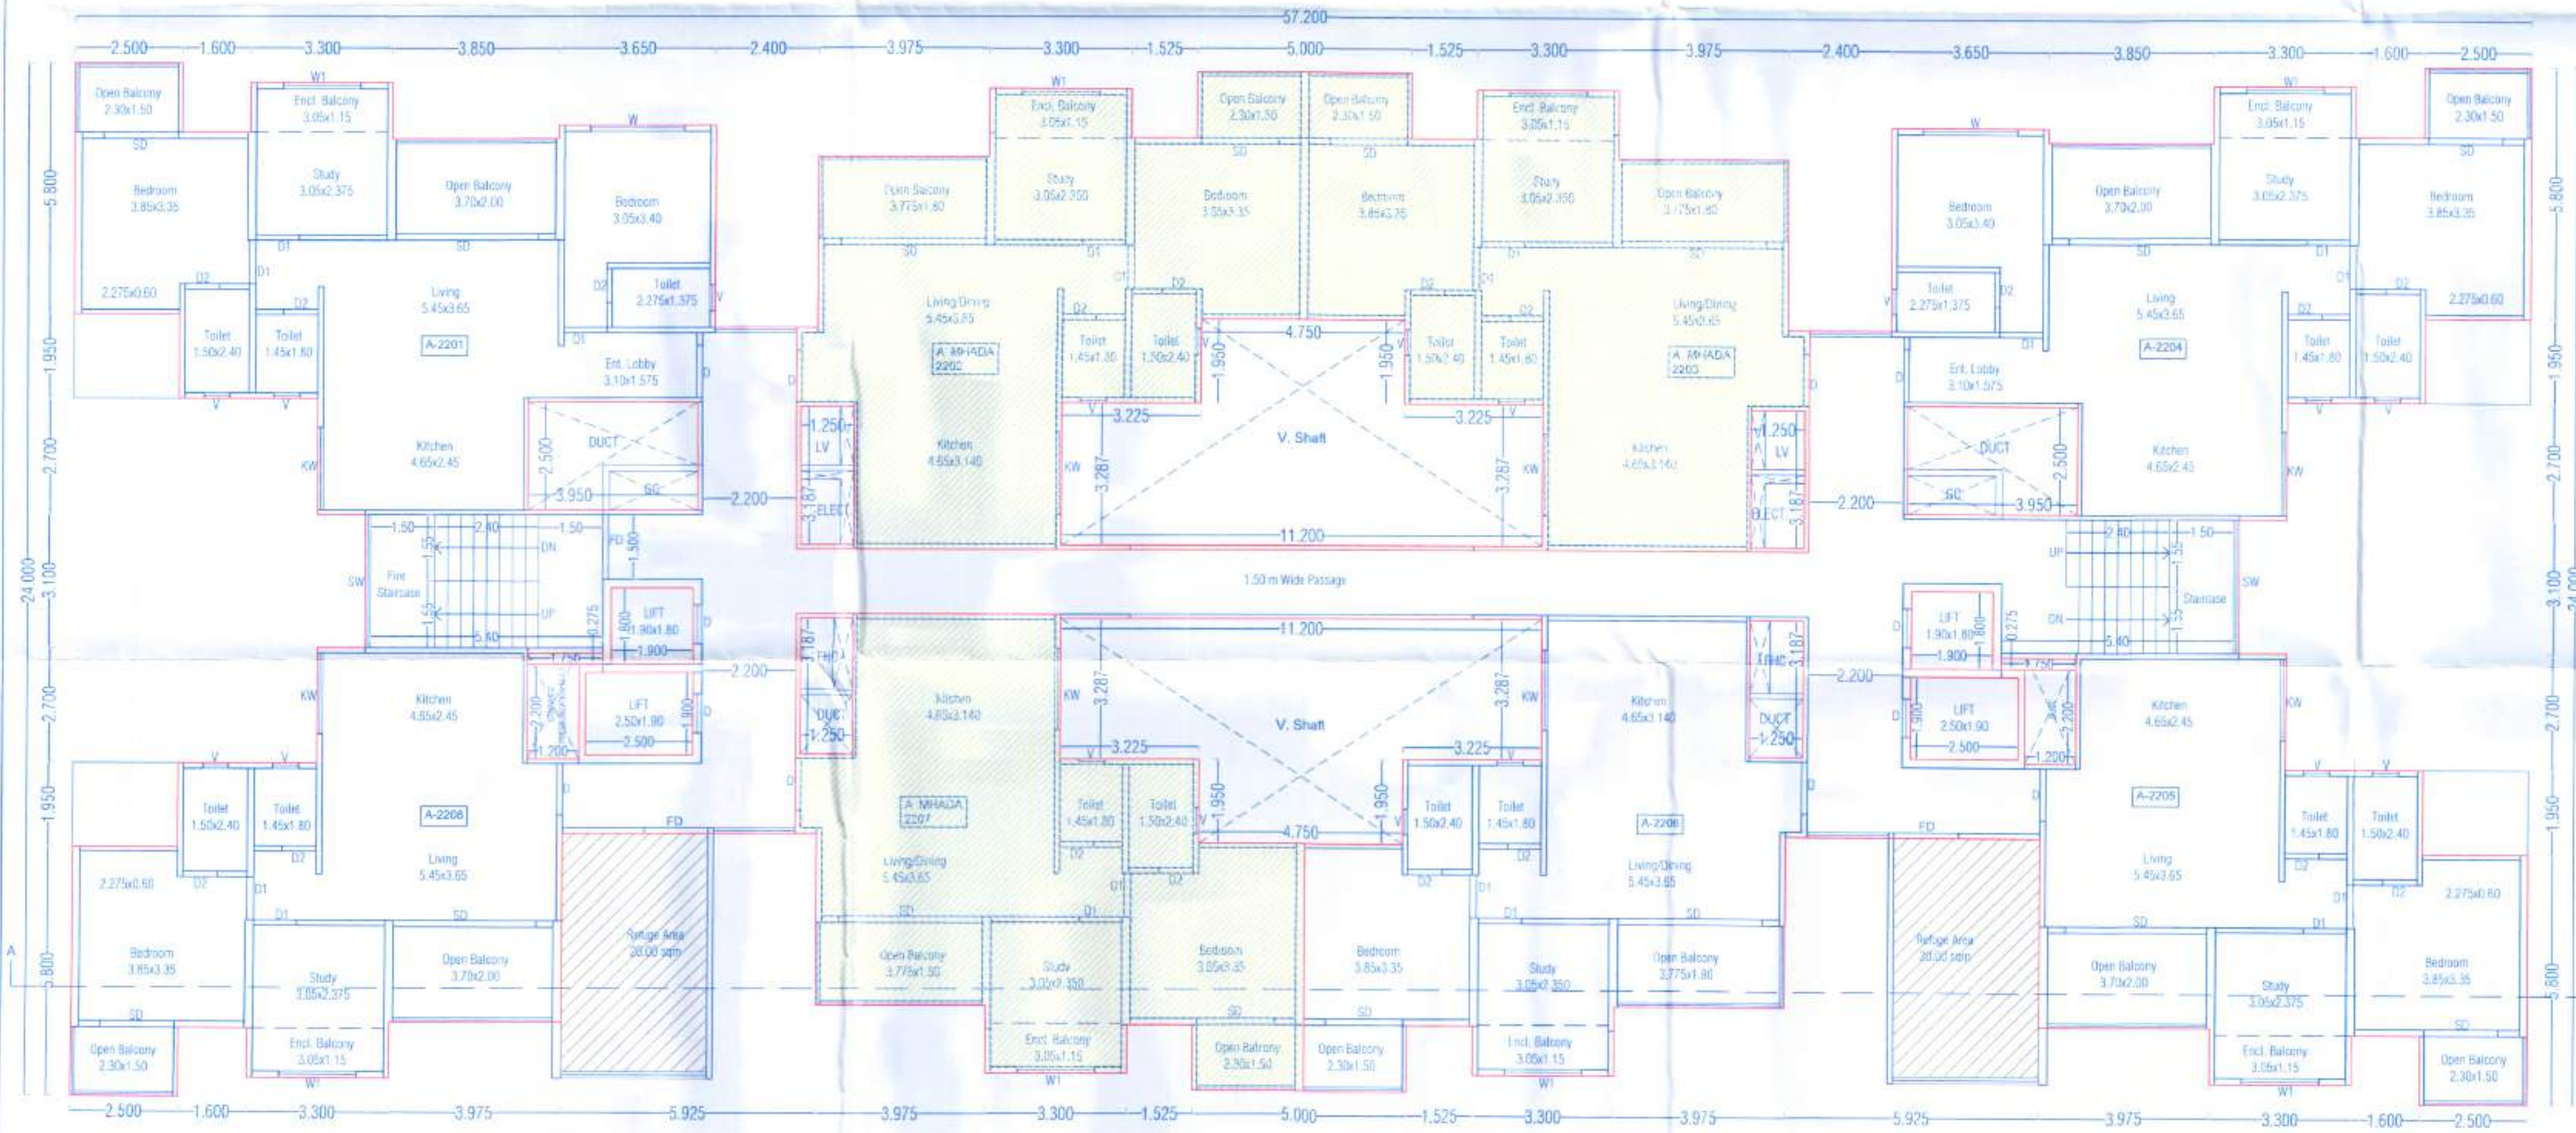

**A BUILDING
22th REFUGE FLOOR PLAN**

AREA CALCULATION OF A BUILDING REFUGE FLOOR

A BUILDING = 57.200 x 24.000 = 1372.80

1	2.450	X	1.950	X	4.00	=	19.110
2	5.675	X	2.700	X	4.00	=	61.290
3	6.775	X	3.100	X	2.00	=	42.005
4	1.600	X	1.600	X	4.00	=	10.240
5	3.300	X	0.450	X	4.00	=	5.940
6	3.850	X	1.750	X	2.00	=	13.475
7A	3.975	X	1.750	X	2.00	=	13.913
8	3.650	X	1.425	X	2.00	=	10.403
8A	5.925	X	6.125	X	2.00	=	72.561
9	2.400	X	6.125	X	2.00	=	29.400
10	3.975	X	2.164	X	4.00	=	34.408
11	3.300	X	0.588	X	4.00	=	7.782
12	1.525	X	1.713	X	4.00	=	10.449
13	5.000	X	0.700	X	2.00	=	7.000
V	3.950	X	2.500	X	2.00	=	19.750
V1	1.200	X	2.200	X	2.00	=	5.280
V2	1.750	X	0.275	X	2.00	=	0.963
V4	4.750	X	1.650	X	2.00	=	15.825
V5	11.200	X	3.287	X	2.00	=	73.679
V6	1.250	X	3.187	X	4.00	=	15.935
L1	2.500	X	1.900	X	2.00	=	9.500
L2	1.900	X	1.800	X	2.00	=	6.840
TOTAL						=	483.396
BUP AREA OF FLOOR						=	1372.800-483.396
						=	889.404

A Building Floor Plan 03/13


Sanctioned No. B.P. / Rahatani / 43/2024
 Subject to conditions mentioned in the
 Office Order No. 24/05/2024
 Pinpri
 Date 24/05/2024

O. C. Signed by
 City Engineer


ESTD. 1916/82
 City Engineer
 Building Permission Dept.
 PCMC, Pinpri, Pune-18.

A Building Refuge Area Calculation

1 Floor = 8 tenements
 1 Floor = 8 tenements
 1 Floor = 8 tenements
 3 Floors = 24 tenements
 Refuge Area = 24 x 5 persons
 Refuge Area = 120 x 0.30 sqm
 Refuge Area = 36.00 sqm / per floor

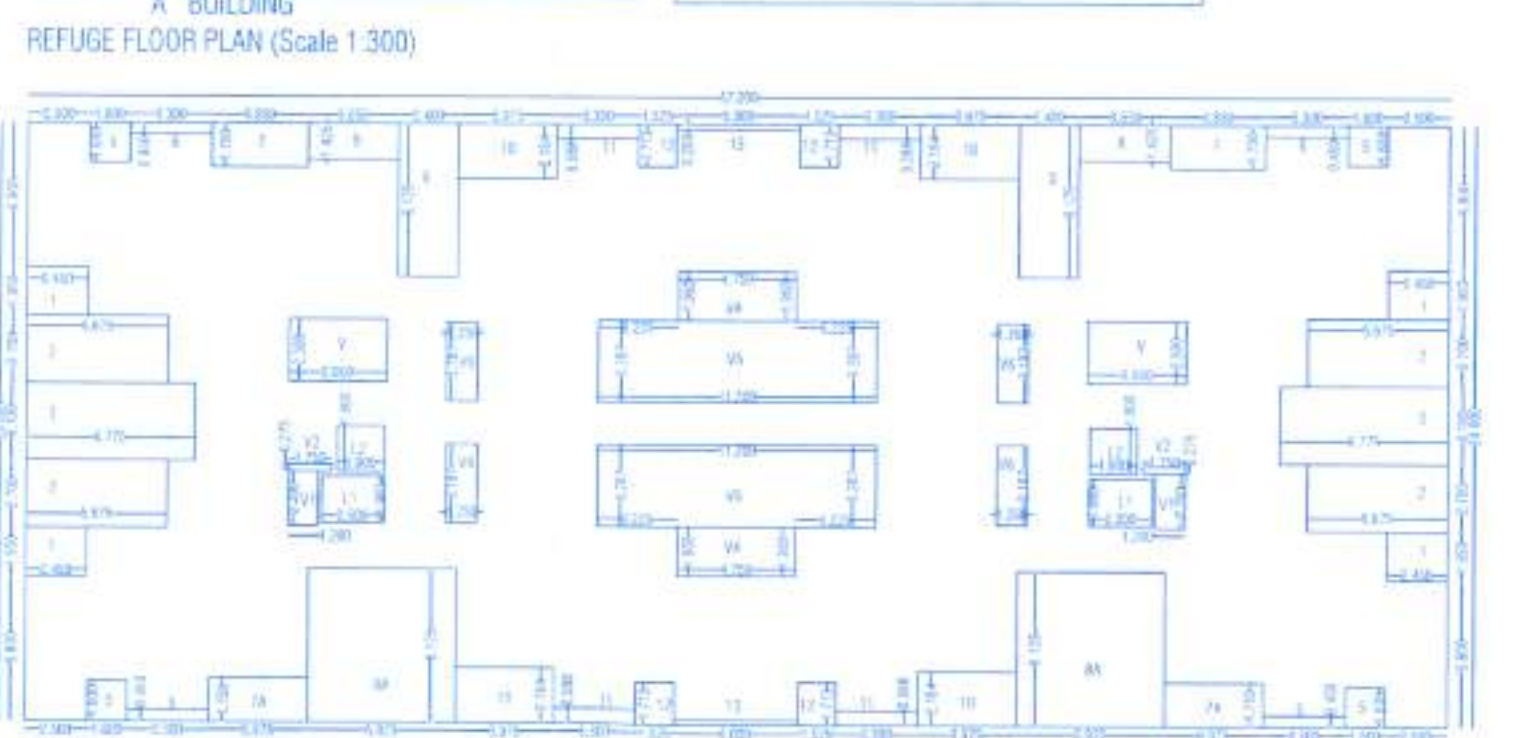

**A BUILDING
22th REFUGE FLOOR PLAN (Scale 1:300)**

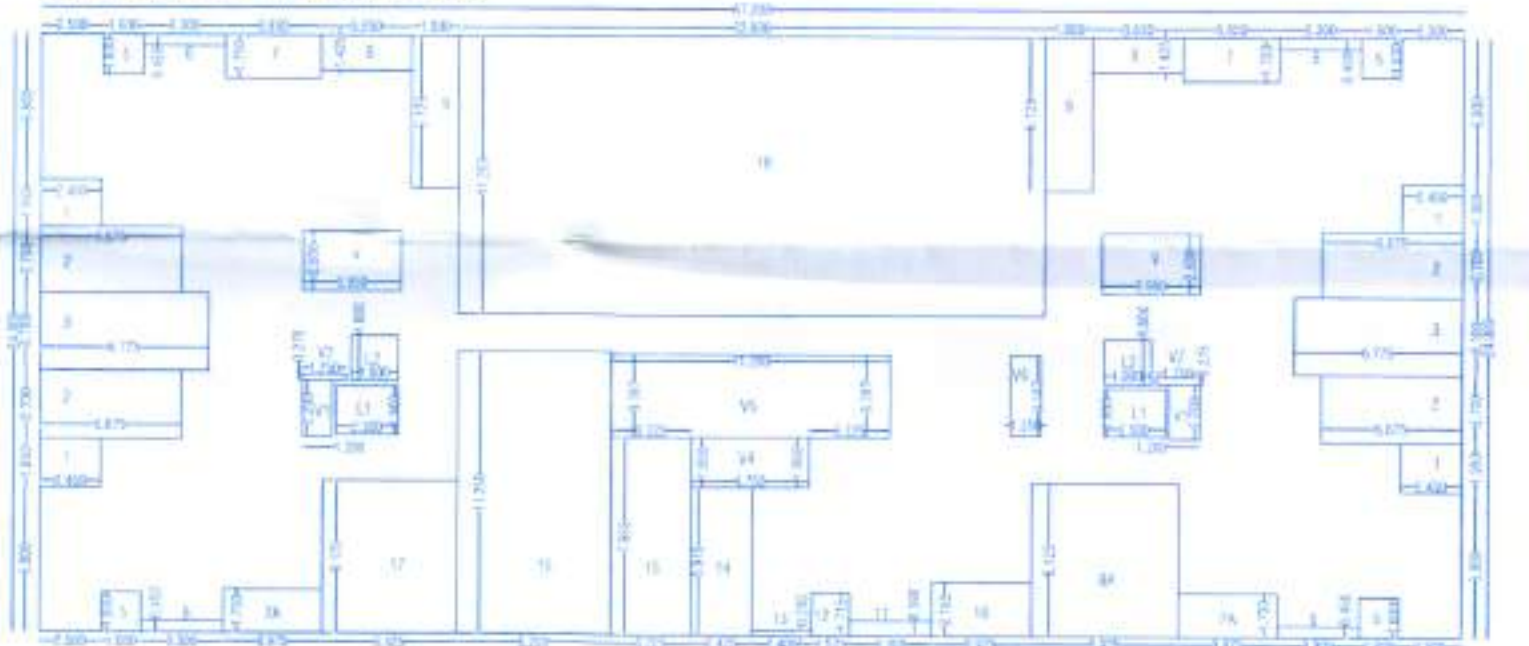

AREA CALCULATION OF A BUILDING REFUGE FLOOR

A BUILDING = 57.200 x 24.000 = 1372.80

1	2.450	X	1.950	X	4.00	=	19.110
2	5.675	X	2.700	X	4.00	=	61.290
3	6.775	X	3.100	X	2.00	=	42.005
4	1.600	X	1.600	X	4.00	=	10.240
5	3.300	X	0.450	X	4.00	=	5.940
6	3.850	X	1.750	X	2.00	=	13.475
7A	3.975	X	1.750	X	2.00	=	13.913
8	3.650	X	1.425	X	2.00	=	10.403
8A	5.925	X	6.125	X	2.00	=	72.561
9	2.400	X	6.125	X	2.00	=	29.400
10	3.975	X	2.164	X	4.00	=	34.408
11	3.300	X	0.588	X	4.00	=	7.782
12	1.525	X	1.713	X	4.00	=	10.449
13	5.000	X	0.700	X	2.00	=	7.000
V	3.950	X	2.500	X	2.00	=	19.750
V1	1.200	X	2.200	X	2.00	=	5.280
V2	1.750	X	0.275	X	2.00	=	0.963
V4	4.750	X	1.650	X	2.00	=	15.825
V5	11.200	X	3.287	X	2.00	=	73.679
V6	1.250	X	3.187	X	4.00	=	15.935
L1	2.500	X	1.900	X	2.00	=	9.500
L2	1.900	X	1.800	X	2.00	=	6.840
TOTAL						=	483.396
BUP AREA OF FLOOR						=	1372.800-483.396
						=	889.404

A BUILDING MHADA FLAT NO 2207 (Scale 1:300)

AREA CALCULATION OF A BUILDING MHADA FLAT NO 2207

A BUILDING = 11.900 x 11.050 = 131.495

1	3.225	X	3.387	X	1.00	=	10.923
2	2.475	X	5.337	X	1.00	=	13.209
3	0.500	X	5.925	X	1.00	=	2.963
4	3.975	X	1.963	X	1.00	=	7.803
5	3.300	X	0.388	X	1.00	=	1.280
6	1.525	X	1.513	X	1.00	=	2.307
V1	1.250	X	3.187	X	1.00	=	3.984
TOTAL						=	42.469
BUP AREA OF FLOOR						=	131.495-42.469
						=	89.026

AREA CALCULATION OF A BUILDING MHADA FLAT NO 2202 & 2203

A BUILDING = 23.600 x 11.050 = 260.78

1	0.500	X	5.925	X	2.00	=	5.926
2	3.975	X	1.963	X	2.00	=	15.506
3	3.300	X	0.388	X	2.00	=	2.567
4	1.525	X	1.513	X	2.00	=	4.615
V1	4.750	X	1.650	X	1.00	=	9.263
V2	11.200	X	3.287	X	1.00	=	36.814
V3	1.250	X	3.187	X	2.00	=	7.967
TOTAL						=	82.758
BUP AREA OF FLOOR						=	260.780-82.758
						=	178.022

OWNERS NAME
 Mr. Sharad Yashwant Kokane and Darshwar Kokane others
 through Power of Attorney holder M/s Legacy Lifespaces LLP
 through Partner Mr. Roshan Kishancharan Ramani

PROJECT NAME : Legacy Kairos

SURVEY NO : 504, 505, 506, 507, 508, 128/12C, 128/3, 128/4A/P, 128/4B/P, 125/5 (P)
PLOT NO :
DESCRIPTION : RAHATANI

ARCHITECT
 Mehul Vasant Shah
 CA2004/34594

ARCHITECT'S SIGN

DRAWN BY : VDT
CHECKED BY : MVS

SCALE : 1:100
DATE : 14.05.2024
INWARD NO. :

SHEET NO. : 03
PAGE NO. :

MSB
 20th, Kalyaneshwar Building, 1st Floor, Kalyaneshwar, Pune-411 002, India
 www.msbgroup.com