



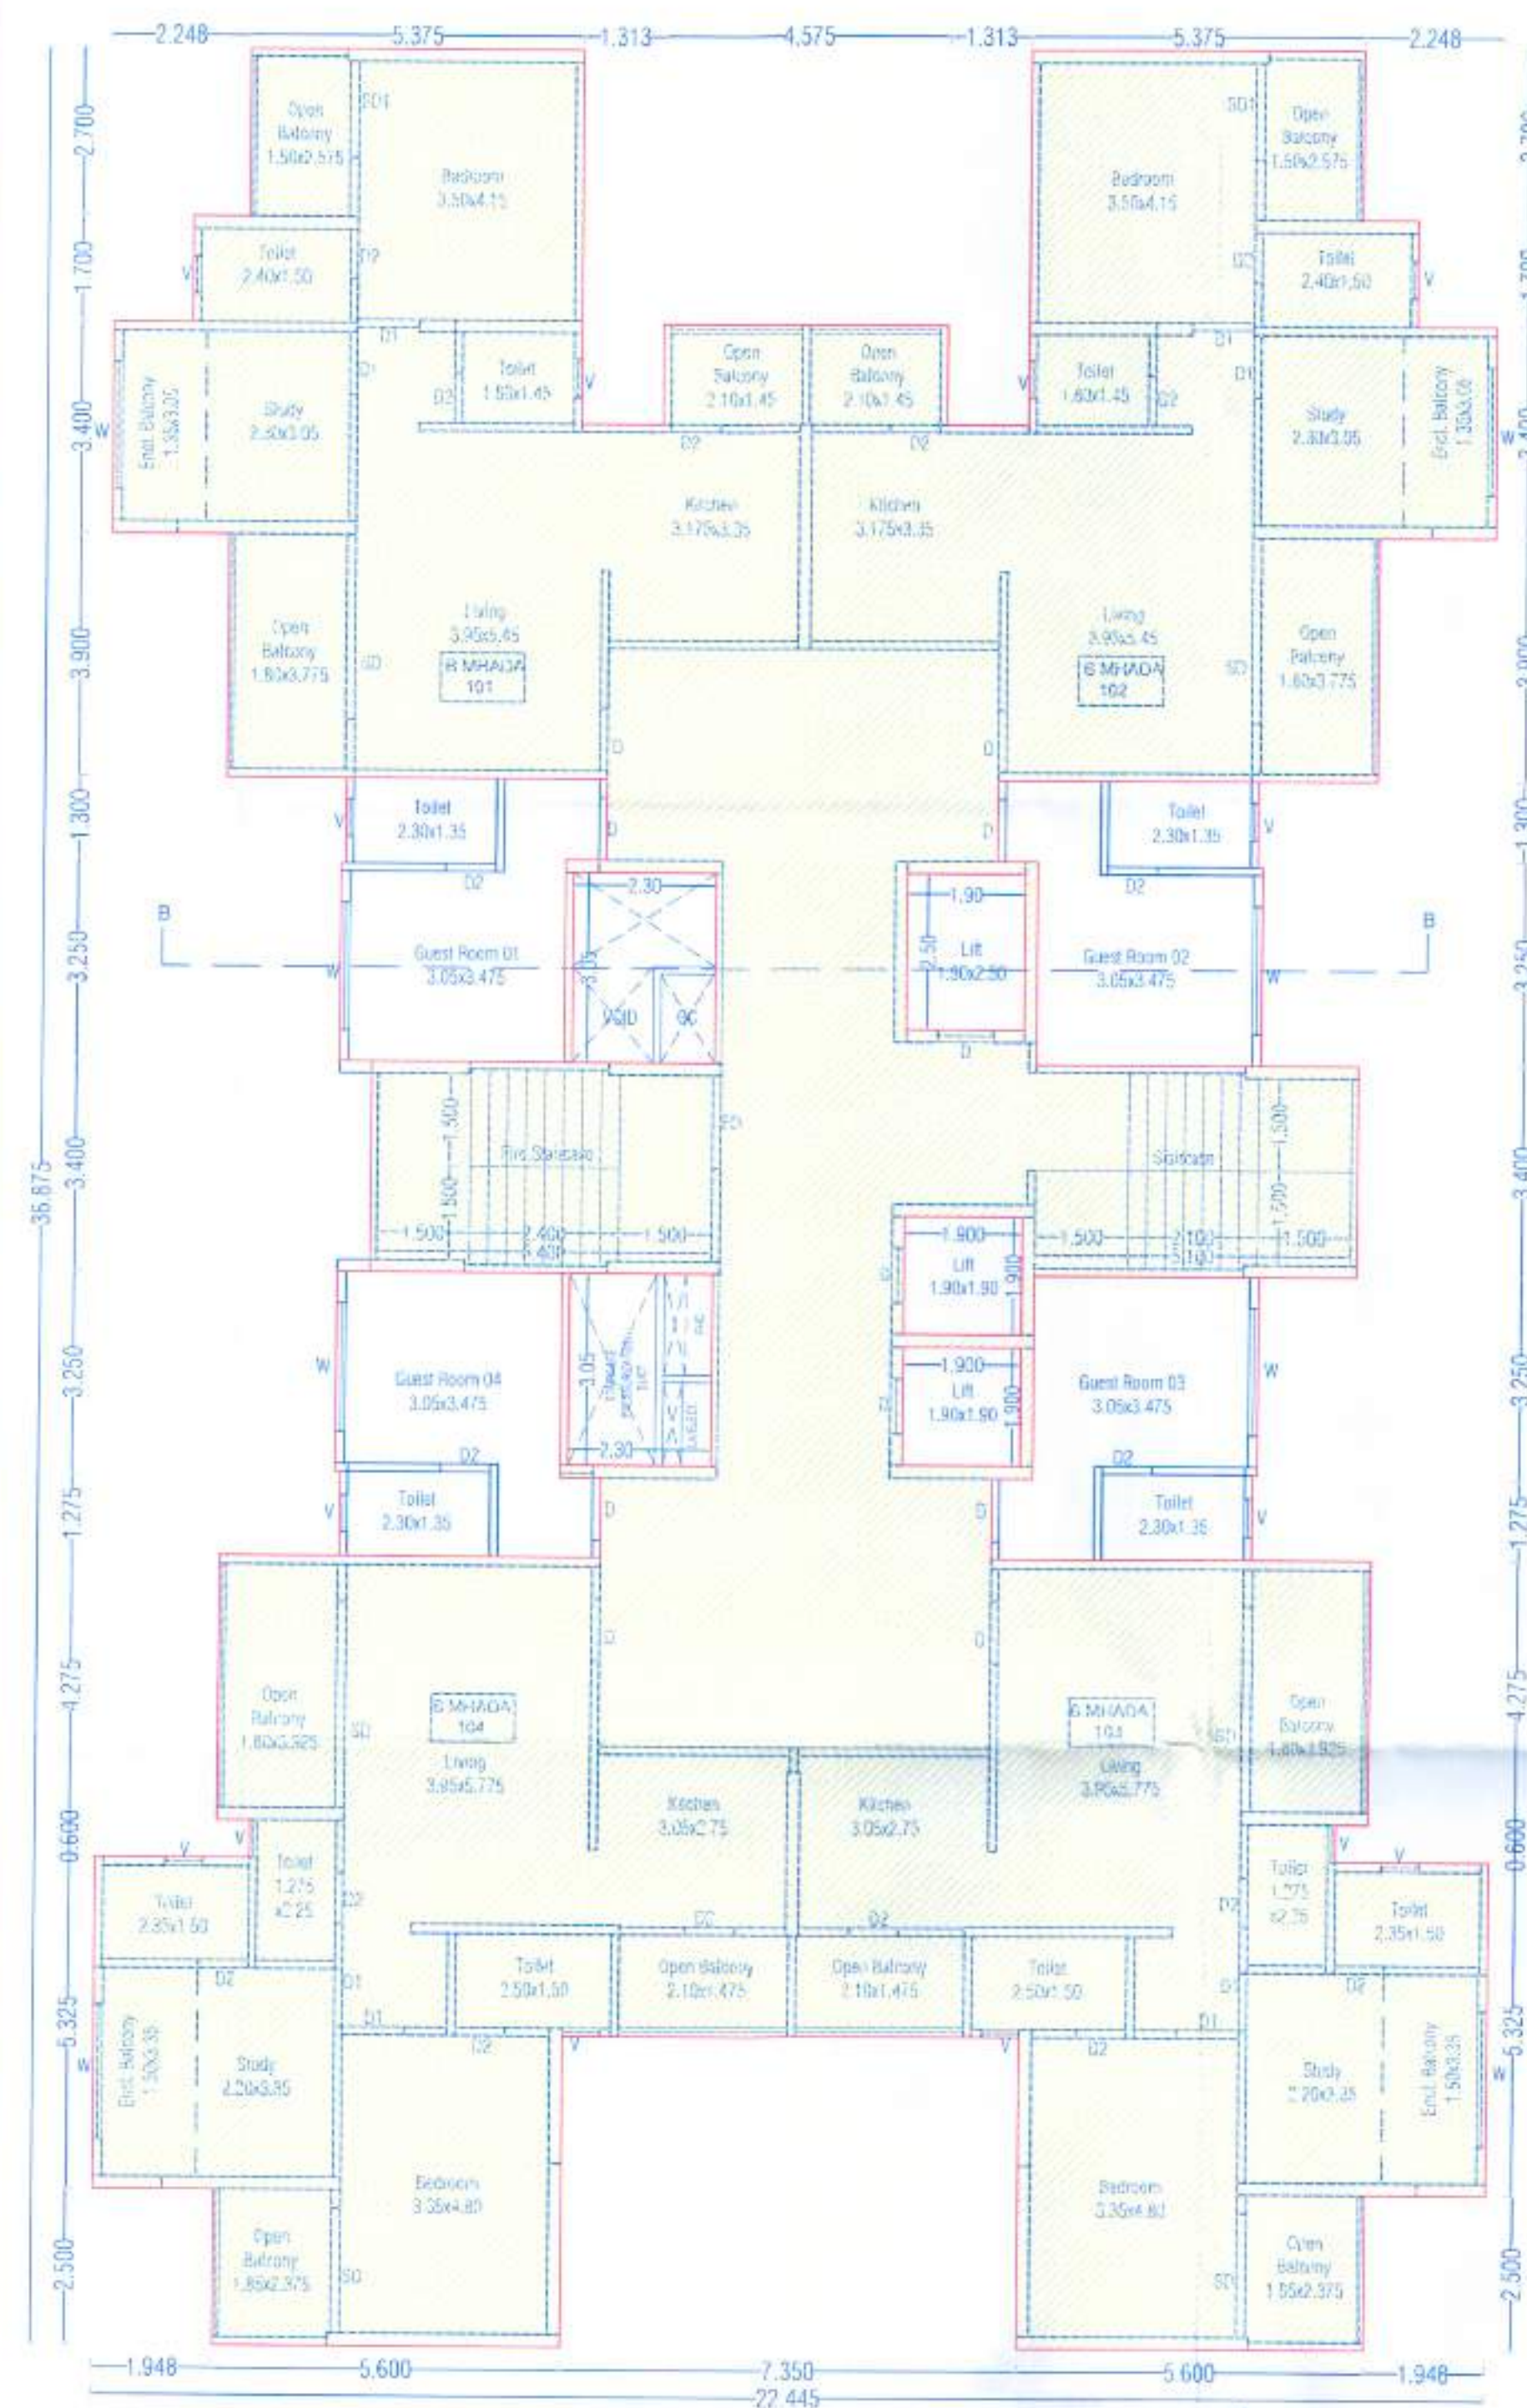


**B BUILDING
FIRST MHADA FLOOR PLAN**

**B BUILDING
FIRST MHADA FLOOR PLAN (Scale 1:300)**

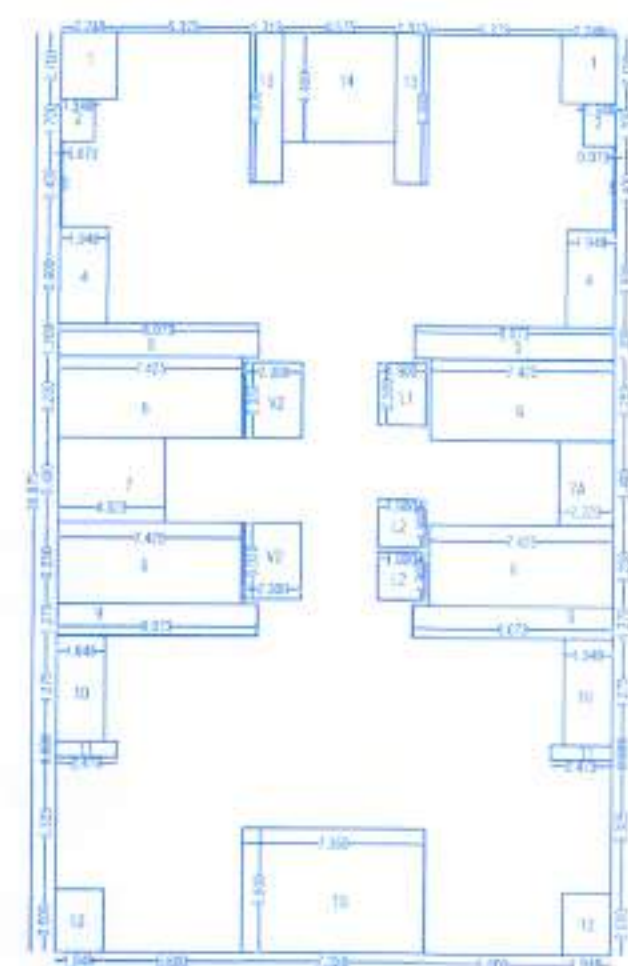


**AREA CALCULATION OF B BUILDING
MHADA FLOOR**

B BUILDING = 22.445 x 36.875 = 827.659					
1	2.248	X	2.700	X	2.00 = 12.139
2	1.348	X	1.700	X	2.00 = 4.583
3	0.073	X	3.400	X	2.00 = 0.496
4	1.948	X	3.900	X	2.00 = 15.194
5	8.073	X	1.300	X	2.00 = 20.990
6	7.425	X	3.250	X	4.00 = 96.525
7	4.323	X	3.400	X	1.00 = 14.698
7A	2.223	X	3.400	X	1.00 = 7.558
9	8.073	X	1.275	X	2.00 = 20.586
10	1.948	X	4.275	X	2.00 = 16.655
11	2.473	X	0.600	X	2.00 = 2.968
12	1.948	X	2.500	X	2.00 = 9.740
13	1.313	X	6.000	X	2.00 = 15.756
14	4.575	X	4.400	X	1.00 = 20.130
15	7.350	X	5.000	X	1.00 = 36.750
V2	2.300	X	3.050	X	2.00 = 14.030
L1	1.900	X	2.500	X	1.00 = 4.750
L2	1.900	X	1.900	X	2.00 = 7.220
TOTAL					320.770
B/UP AREA OF FLOOR=(827.659-320.770)					506.889

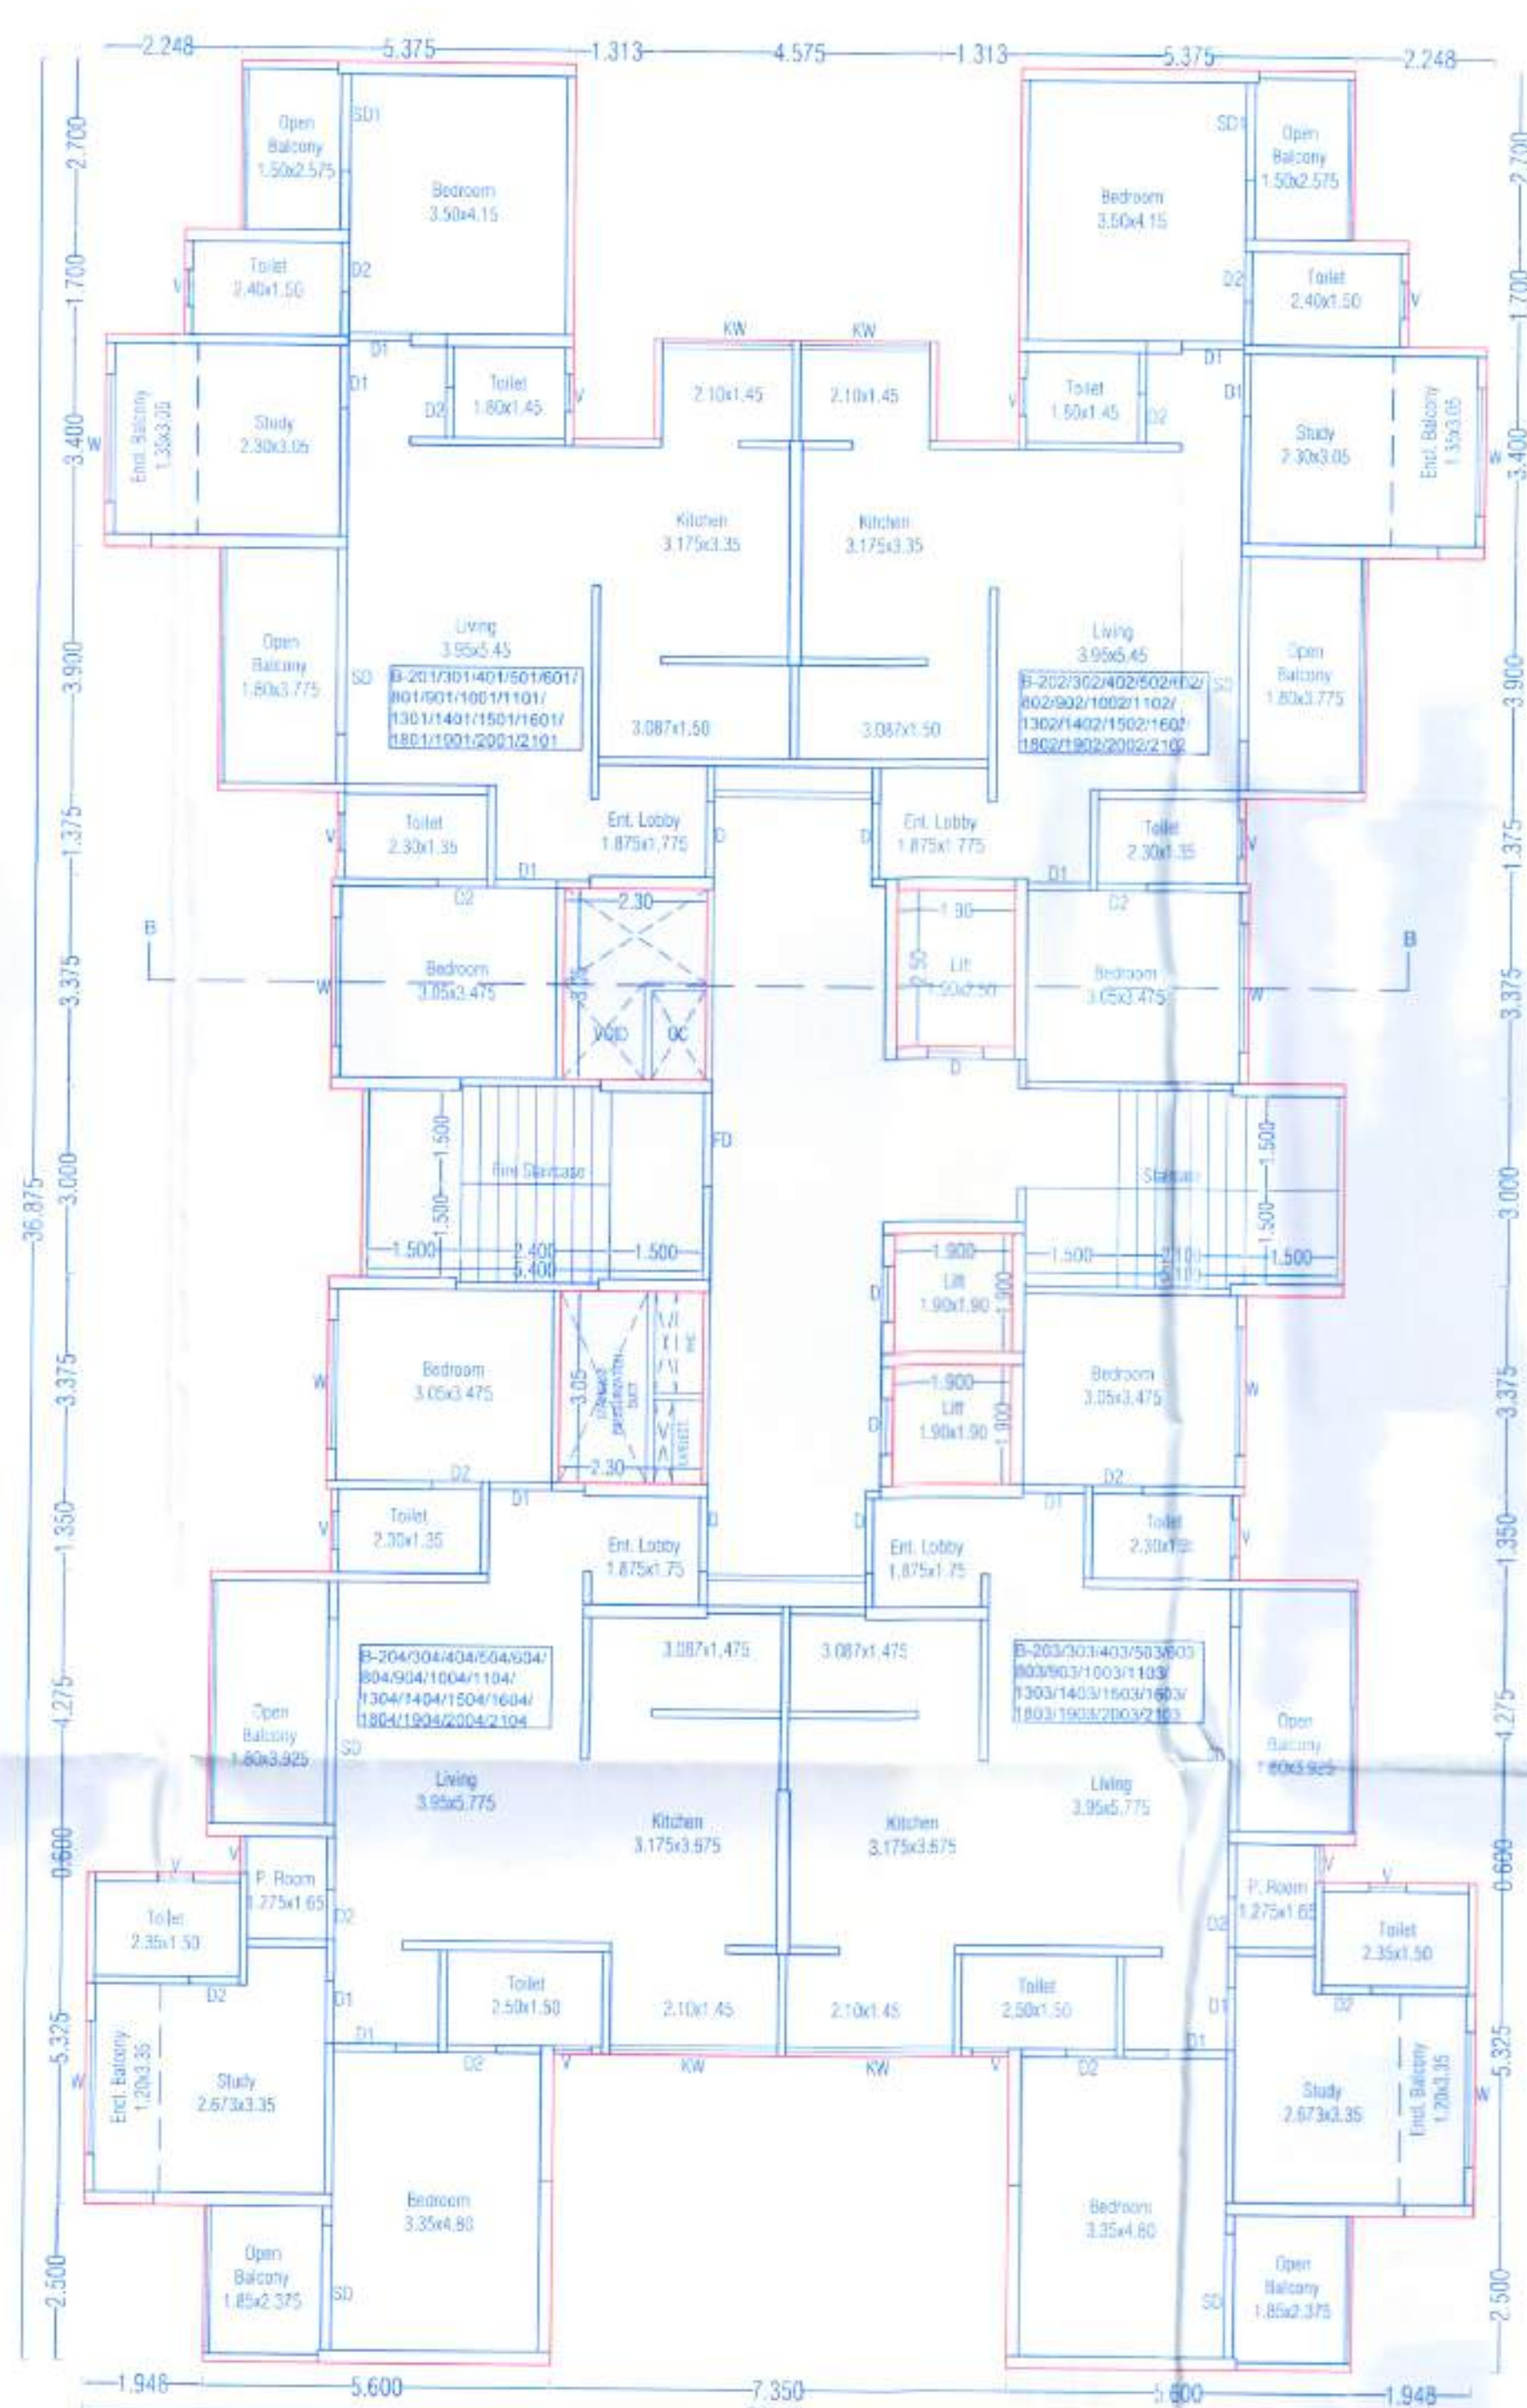

**B BUILDING
TYPICAL 2/3/4/5/6/8/9/10/11/13/14/15/16/18/19/20/21 FLOOR PLAN**

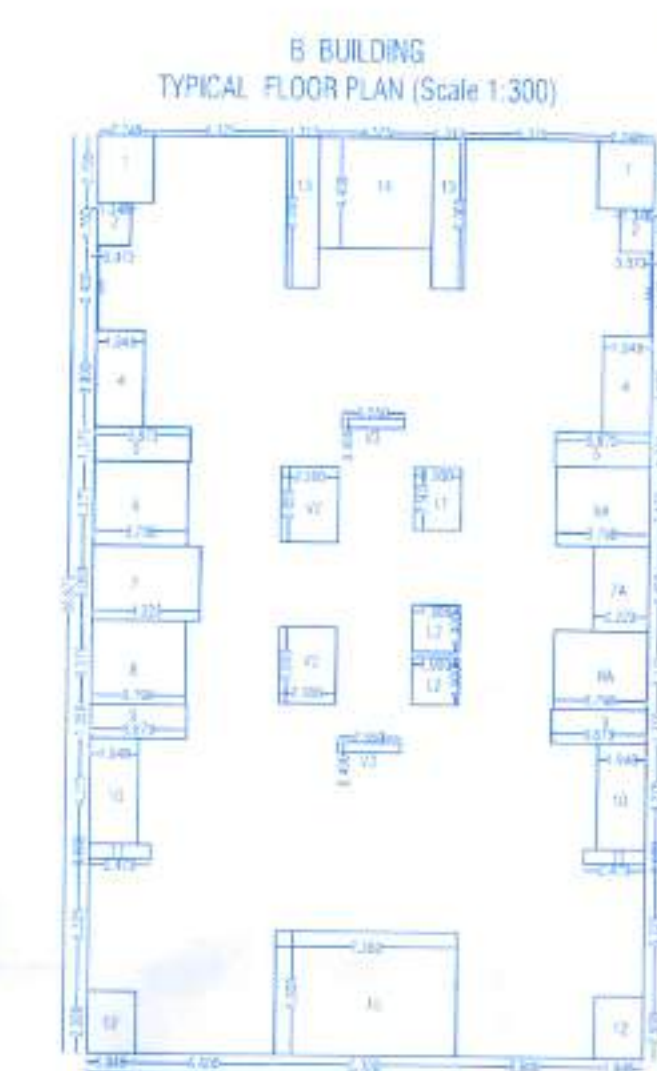

**AREA CALCULATION OF B BUILDING
TYPICAL FLOOR**

B BUILDING = 22.445 x 36.875 = 827.659					
1	2.248	X	2.700	X	2.00 = 12.139
2	1.348	X	1.700	X	2.00 = 4.583
3	0.073	X	3.400	X	2.00 = 0.496
4	1.948	X	3.900	X	2.00 = 15.194
5	8.073	X	1.375	X	2.00 = 10.651
6	3.798	X	3.375	X	1.00 = 12.818
6A	3.798	X	3.175	X	1.00 = 12.059
7	4.323	X	3.000	X	1.00 = 12.969
7A	2.223	X	3.400	X	1.00 = 7.558
8	3.798	X	3.375	X	1.00 = 12.818
8A	3.798	X	3.175	X	1.00 = 12.059
9	3.873	X	1.350	X	2.00 = 10.457
10	1.948	X	4.275	X	2.00 = 16.655
11	2.473	X	0.600	X	2.00 = 2.968
12	1.948	X	2.500	X	2.00 = 9.740
13	1.313	X	6.000	X	2.00 = 15.756
14	4.575	X	4.400	X	1.00 = 20.130
15	7.350	X	5.000	X	1.00 = 36.750
V2	2.300	X	3.050	X	2.00 = 14.030
V3	2.550	X	0.400	X	2.00 = 2.040
L1	1.900	X	2.500	X	1.00 = 4.750
L2	1.900	X	1.900	X	2.00 = 7.220
TOTAL					253.841
B/UP AREA OF FLOOR=(827.659-253.841)					573.818

B Building Floor Plan

05/13

Sanctioned No. B.P./Rahatani/43/2024
Subject to conditions mentioned in the
Office Order No.
aven dated 24/05/2024
Pimpri
Date 24/05/2024

O. C. Signed by
City Engineer

City Engineer
Building Permission Dept.
PCMC, Pimpri, Pune-1

AREA CALCULATION OF B BUILDING GUEST ROOM 1 & 2					
B BUILDING = 4.275 x 4.550 = 19.451					
1	0.075	X	1.300	X	1.00 = 0.098
2	0.650	X	3.250	X	1.00 = 2.113
TOTAL					2.210
B/UP AREA OF FLOOR=(19.451-2.210)					17.241

AREA CALCULATION OF B BUILDING GUEST ROOM 3 & 4					
B BUILDING = 4.275 x 4.525 = 19.344					
1	0.075	X	1.275	X	1.00 = 0.096
2	0.650	X	3.250	X	1.00 = 2.113
TOTAL					2.208
B/UP AREA OF FLOOR=(19.344-2.208)					17.136

OWNER'S NAME Mr. Sharad Yashwant Kokane and Dapeshwar Kokane others through Power of Attorney holder M/s Legacy Lifespaces LLP through Partner Mr. Roshan Kishanand Ramravn		OWNER'S SIGN
PROJECT NAME : Legacy Lifespaces		
SURVEY NO. : 504, 505, 506, 507, 508, 128/129, 128/129A(P), 128/129B (P)		
PLOT NO. : HSSA NO.		
DESCRIPTION : RAHATANI		
ARCHITECT Mehul Vasant Shah CA/2004/34594		ARCHITECT'S SIGN
NORTH		
DRAWN BY : VOT		CHECKED BY : MVS
SCALE : 1:100		SHEET NO. : 05
DATE : 14.05.2024		PAGE NO. :
INWARD NO. :		

