


Sanctioned No. B.P./Rohatami/43/2023
 Subject to conditions mentioned in the
 Office Order No.
 even dated 24/05/2024
 Pimpri
 Date 24/05/2024

O. C. Signed by
 City Engineer


City Engineer
 Building Permission Dept.
 PCMC, Pimpri, Pune-16

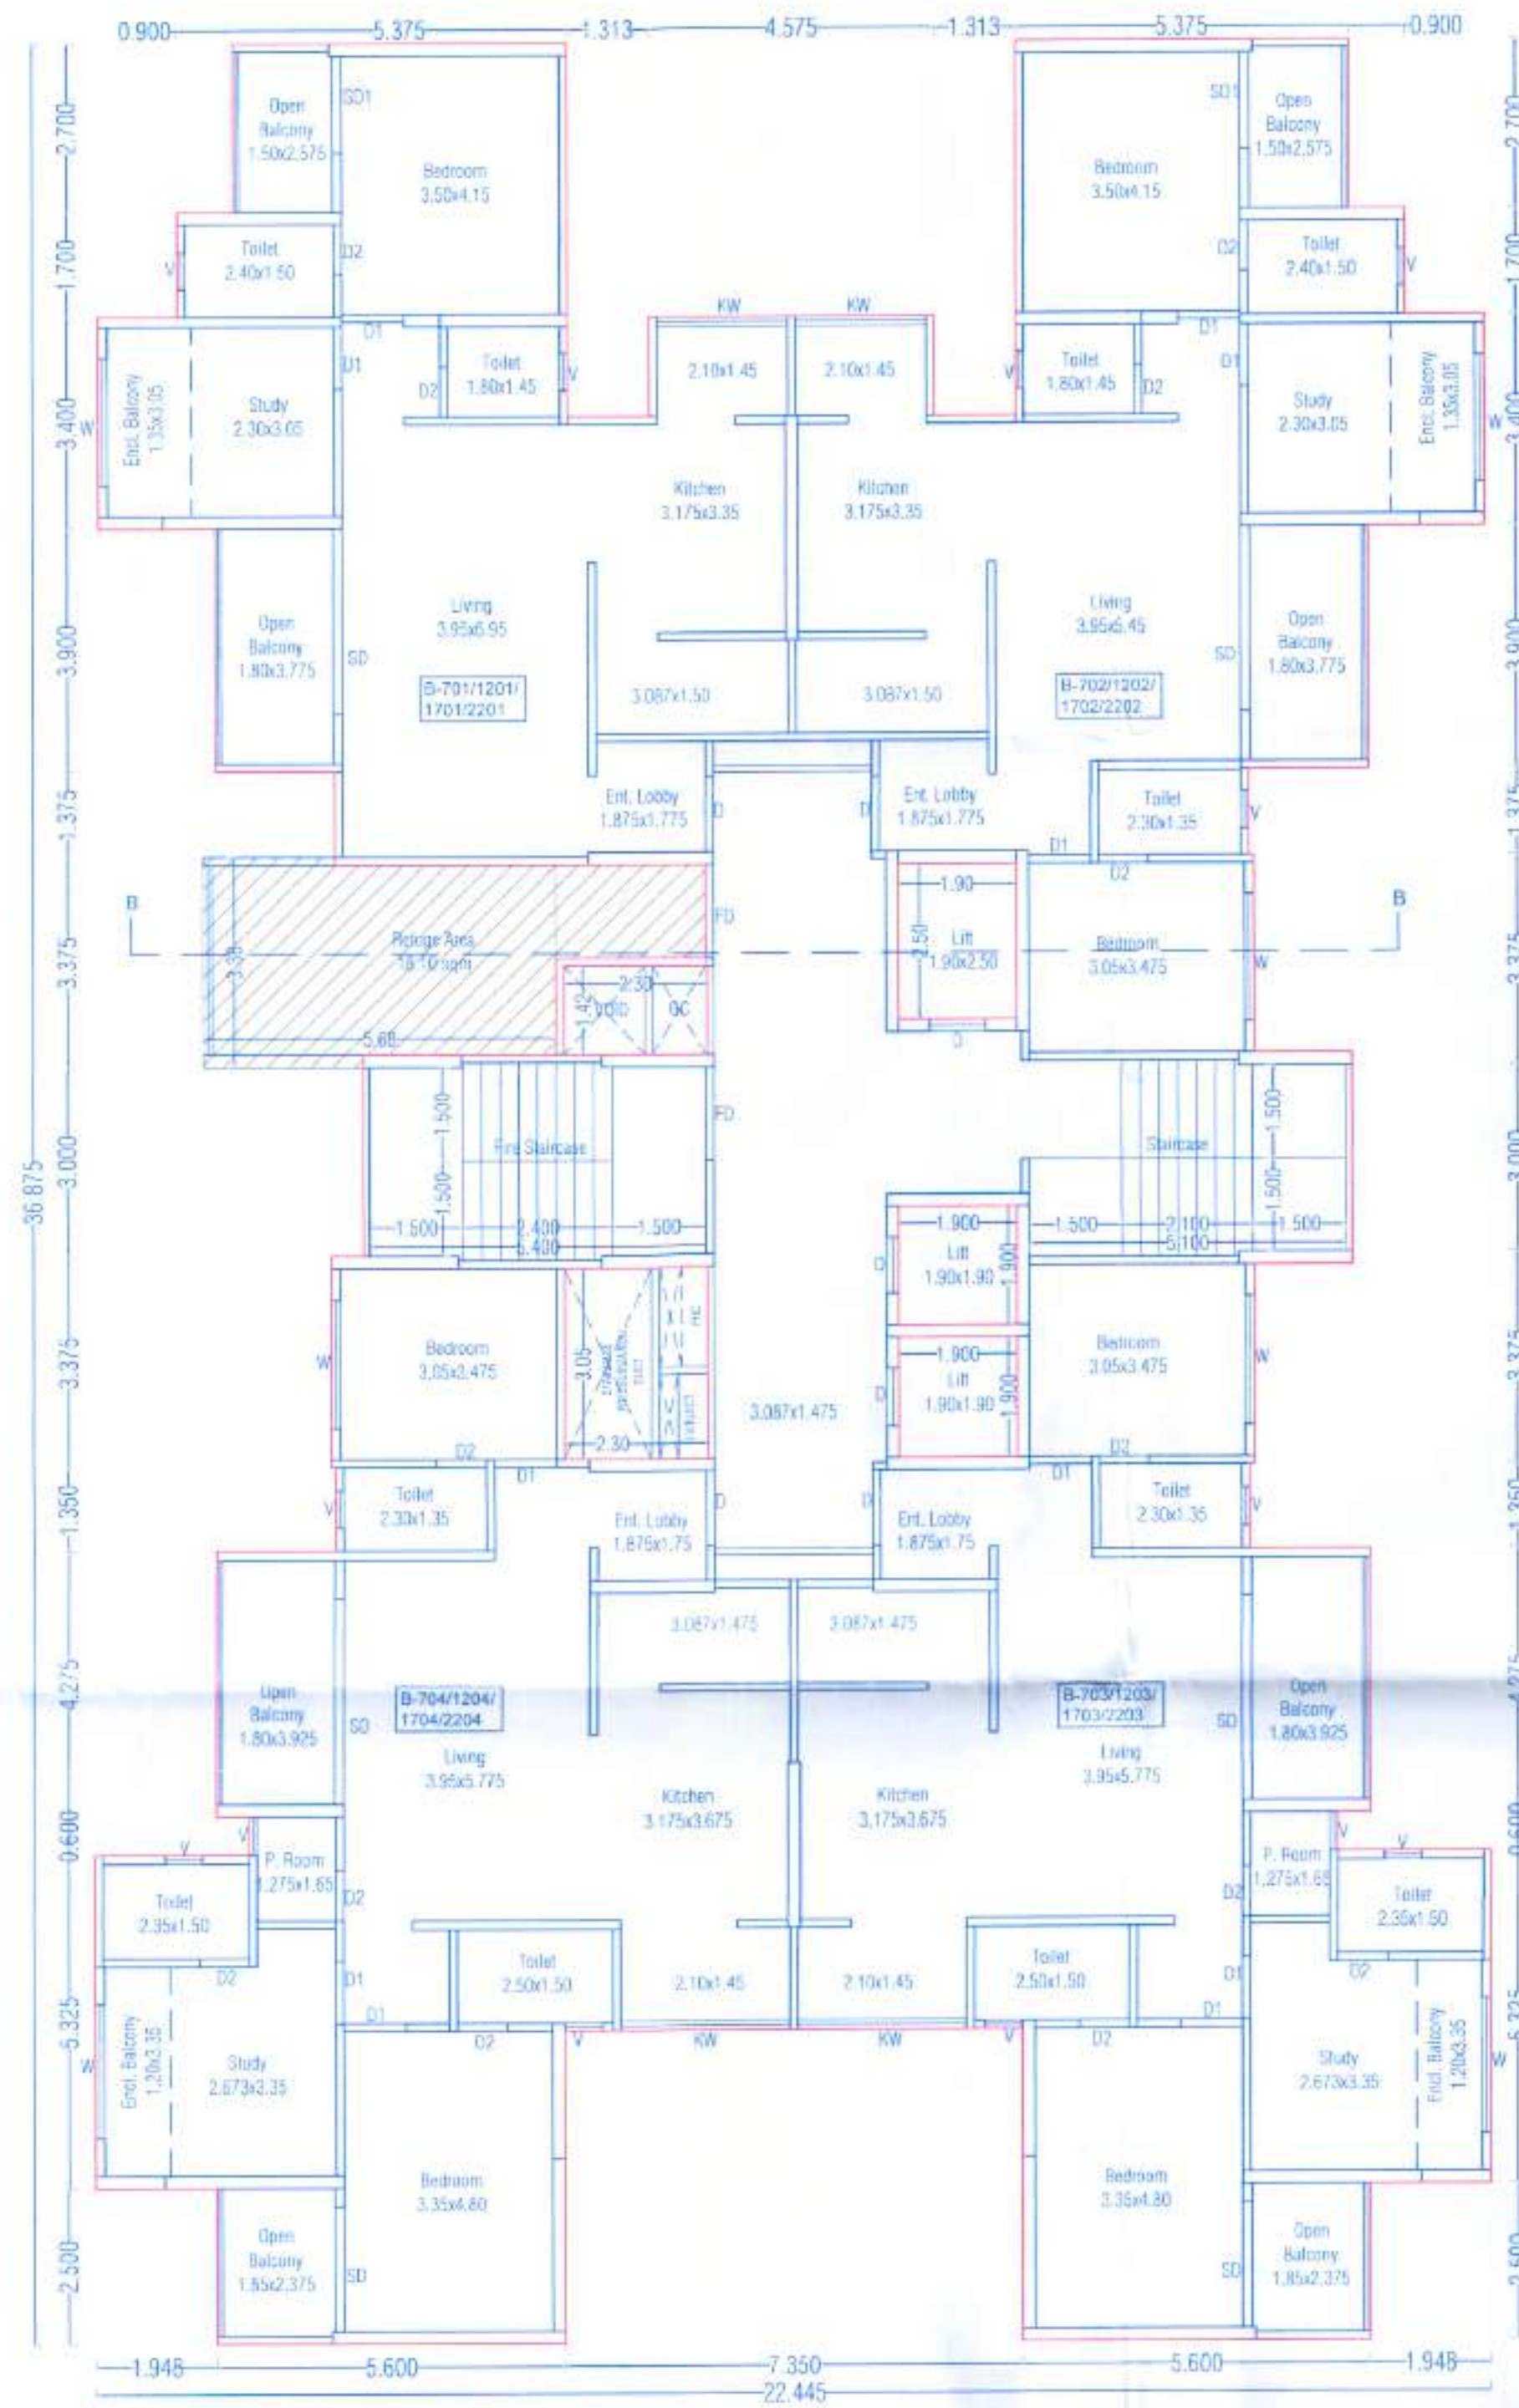

B BUILDING
 7/12/17/22 REFUGE FLOOR PLAN

B Building Refuge Area Calculation

1 Floor = 4 tenements
 1 Floor = 4 tenements
 1 Floor = 4 tenements
 3 Floors = 12 tenements
 Refuge Area = 12 x 5 persons
 Refuge Area = 60 x 0.30 sqm
 Refuge Area = 18.00 sqm / per floor

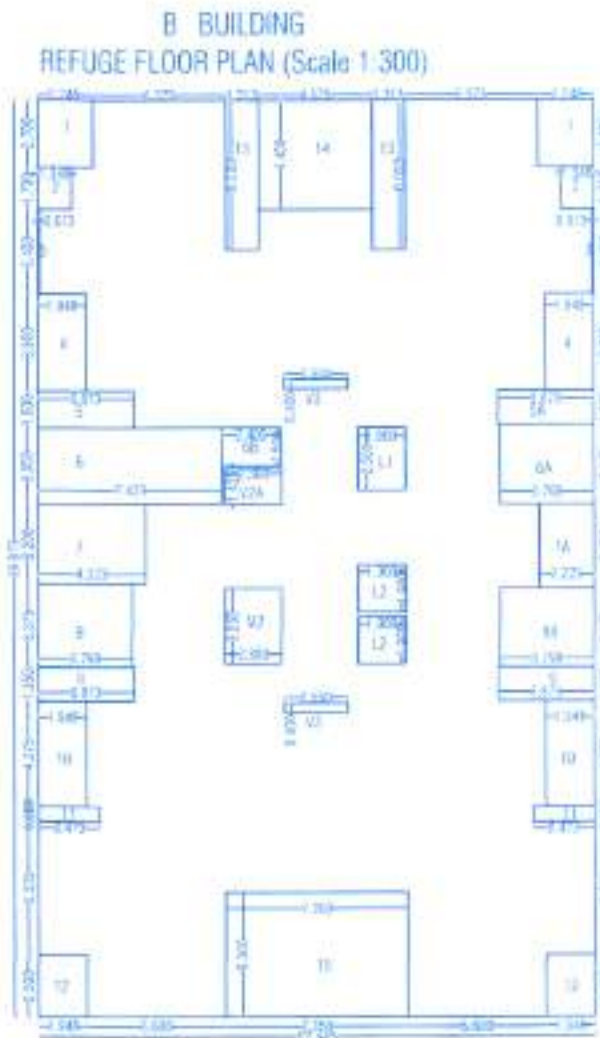


AREA CALCULATION OF B BUILDING REFUGE FLOOR

B BUILDING = 22.445 x 36.875 = 827.659

1	2.248	X	2.700	X	2.00	=	12.139
2	1.348	X	1.700	X	2.00	=	4.583
3	0.073	X	3.400	X	2.00	=	0.496
4	1.948	X	3.900	X	2.00	=	15.194
5	3.873	X	1.500	X	1.00	=	5.810
5A	3.873	X	1.375	X	1.00	=	5.325
6	7.423	X	3.050	X	1.00	=	22.640
6A	3.798	X	3.175	X	1.00	=	12.059
6B	2.400	X	1.500	X	1.00	=	3.600
7	4.323	X	3.200	X	1.00	=	13.834
7A	2.223	X	3.400	X	1.00	=	7.558
8	3.798	X	3.375	X	1.00	=	12.818
8A	3.798	X	3.175	X	1.00	=	12.059
9	3.873	X	1.350	X	2.00	=	10.467
10	1.948	X	4.275	X	2.00	=	16.655
11	2.473	X	0.600	X	2.00	=	2.968
12	1.948	X	2.500	X	2.00	=	9.740
13	1.313	X	6.000	X	2.00	=	15.756
14	4.575	X	4.400	X	1.00	=	20.130
15	7.350	X	5.000	X	1.00	=	36.750
V2	2.300	X	3.050	X	1.00	=	7.015
V2A	2.300	X	1.425	X	1.00	=	3.278
V3	2.550	X	0.400	X	2.00	=	2.040
L1	1.900	X	2.500	X	1.00	=	4.750
L2	1.900	X	1.900	X	2.00	=	7.220
TOTAL							264.874
B/UP AREA OF FLOOR = (827.659 - 264.874)							562.785

SCHEDULE OF OPENING: B Building

NAME	LENGTH	HEIGHT	NOS.
D	1.20	2.10	28
D1	1.00	2.10	84
D2	0.80	2.10	84
OP	1.80	2.10	28
SD	3.30	2.10	56
W	2.20	1.80	56
V	0.60	0.90	84

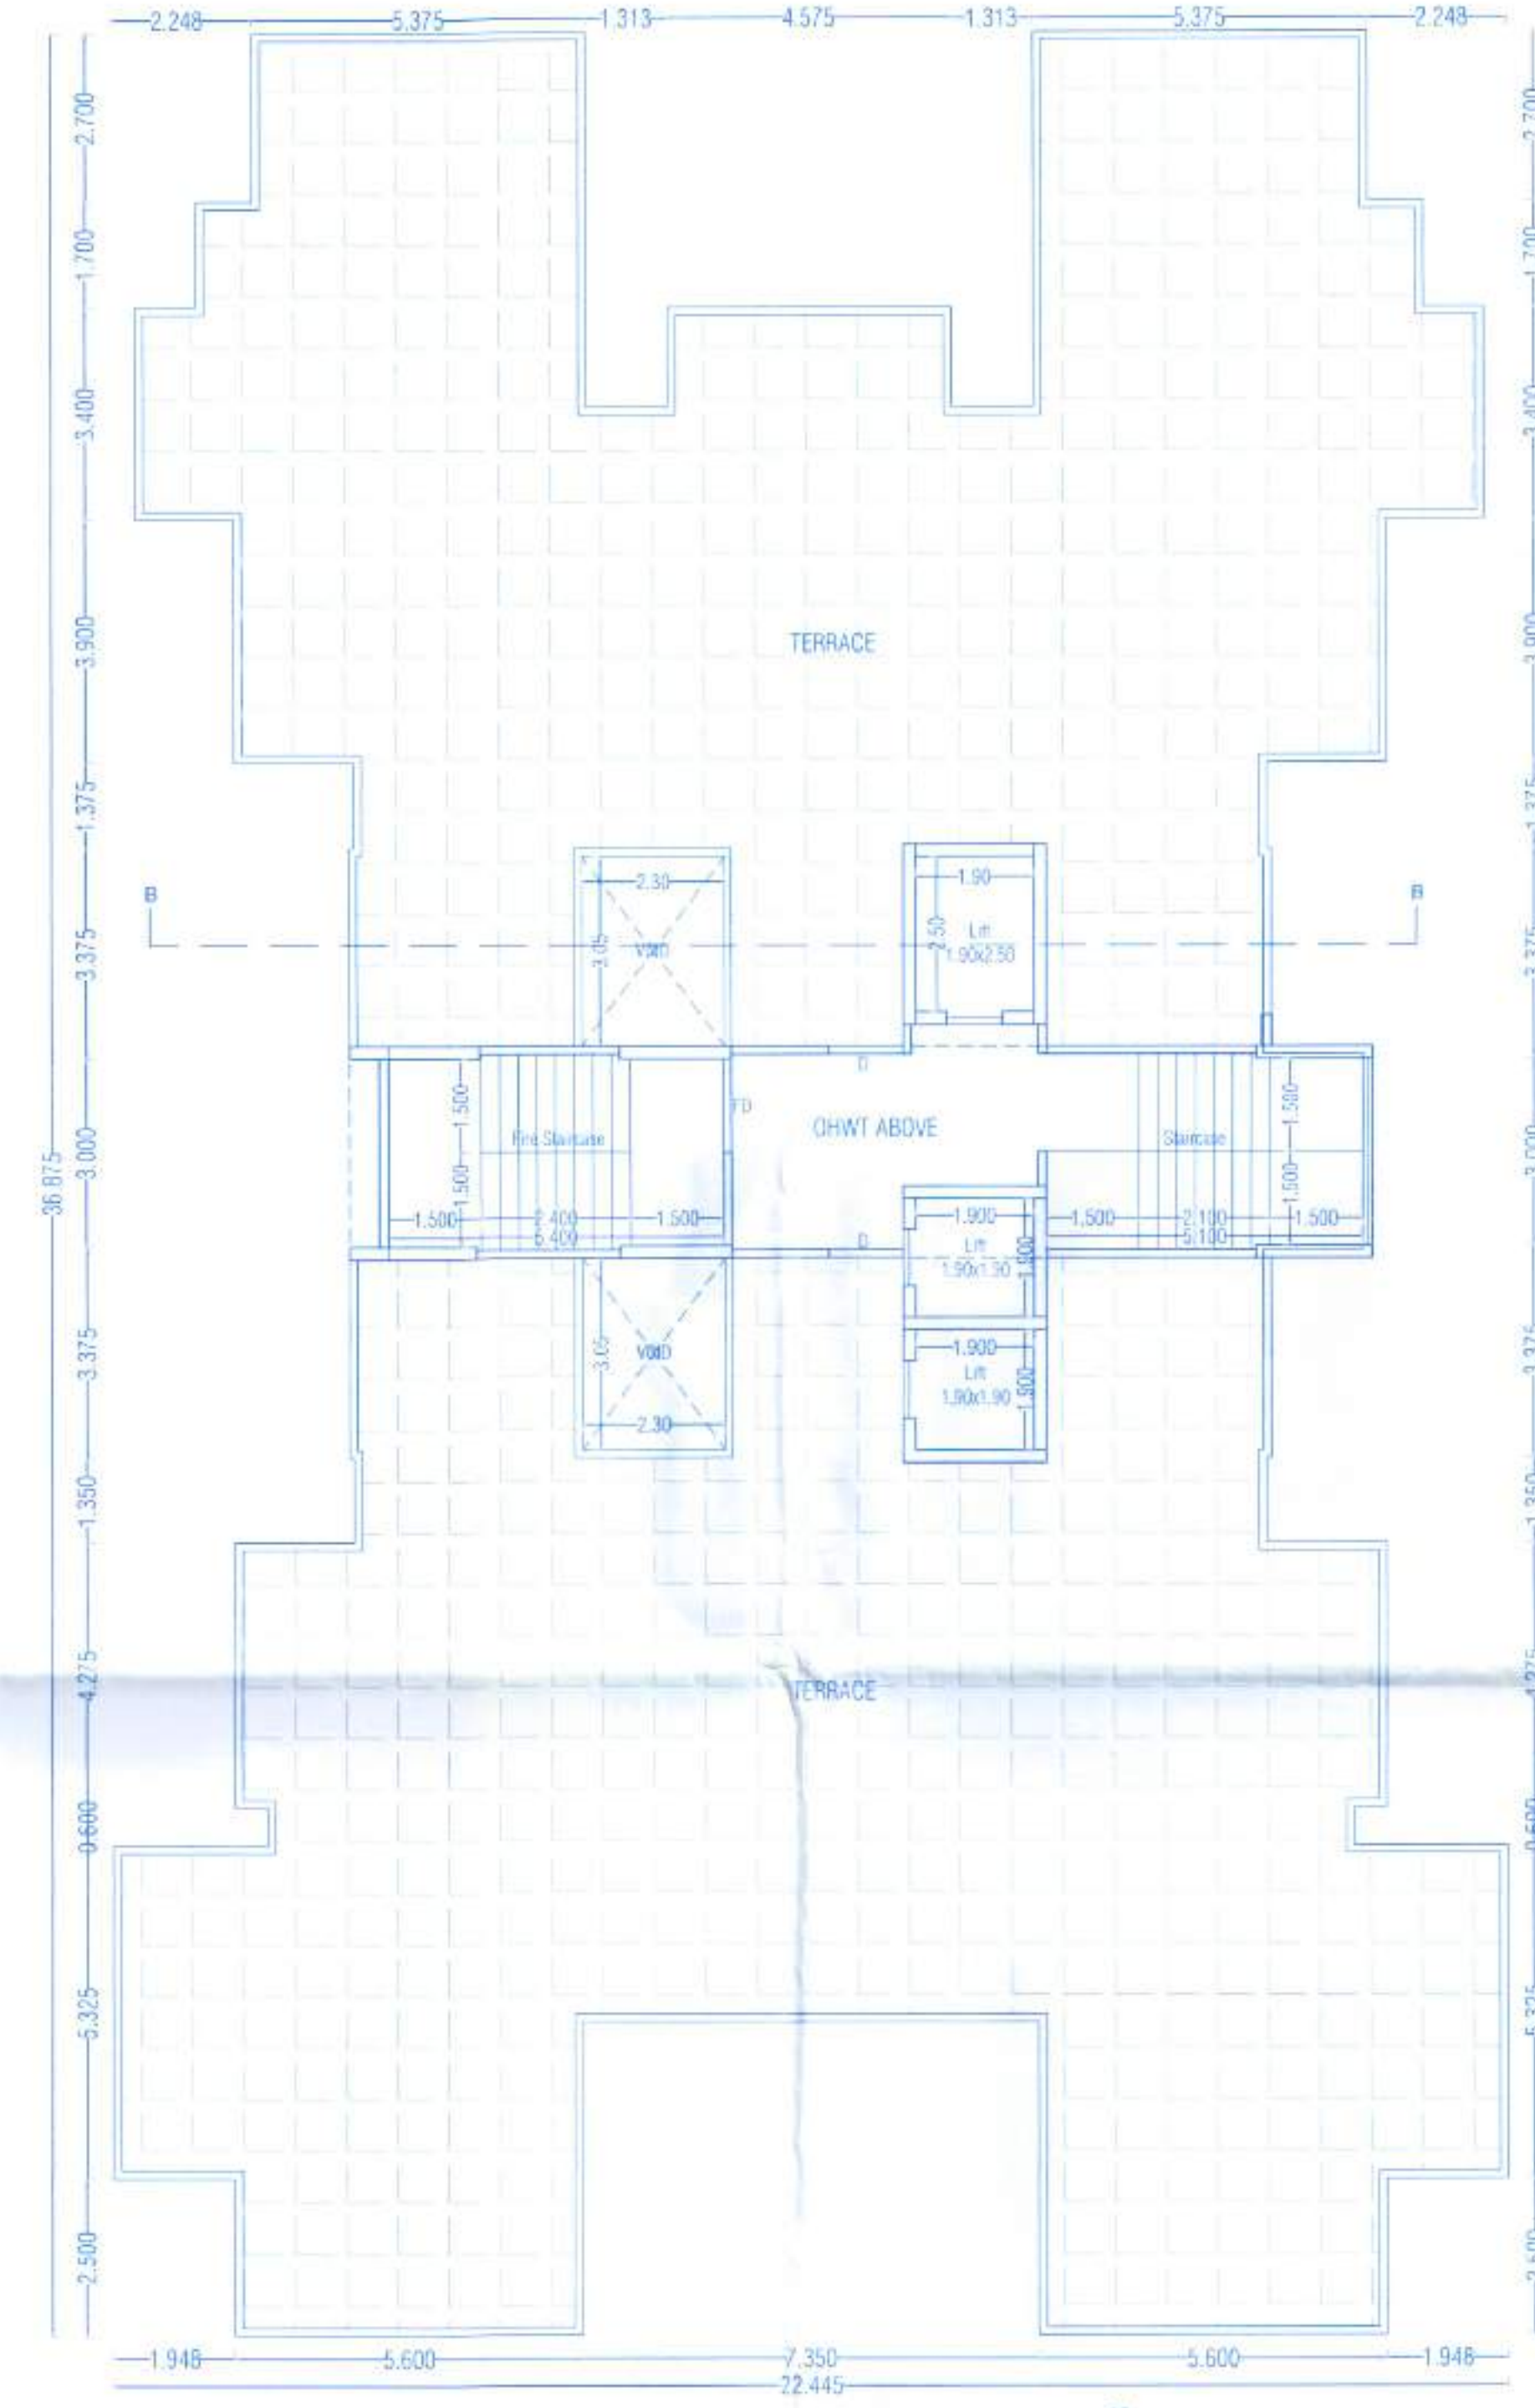

B BUILDING
 TERRACE FLOOR PLAN

OWNER'S NAME	OWNER'S SIGN
Mr. Shrawan Yashwantrao Kulkarni and Daneshwar Kulkarni others through Power of Attorney holder M/s Legacy Lifespaces LLP through Partner Mr. Rohan Kishanchand Ramani	
PROJECT NAME : Legacy Kakes	
SURVEY NO : 50/4, 50/5, 50/6, 50/7, 50/8, 128/1(C), 128/3, 128/4A(P), 128/4B(P), 128/5 (P)	
PLOT NO : HBSA NO	
DESCRIPTION : HAHATANI	
ARCHITECT	ARCHITECT'S SIGN
Mehul Vasant Shah	
CA/2004/34584	
DRAWN BY : VDT	CHECKED BY : MYS
SCALE : 1:100	SHEET NO. : 06
DATE : 14.05.2024	PAGE NO. :
INWARD NO. :	