



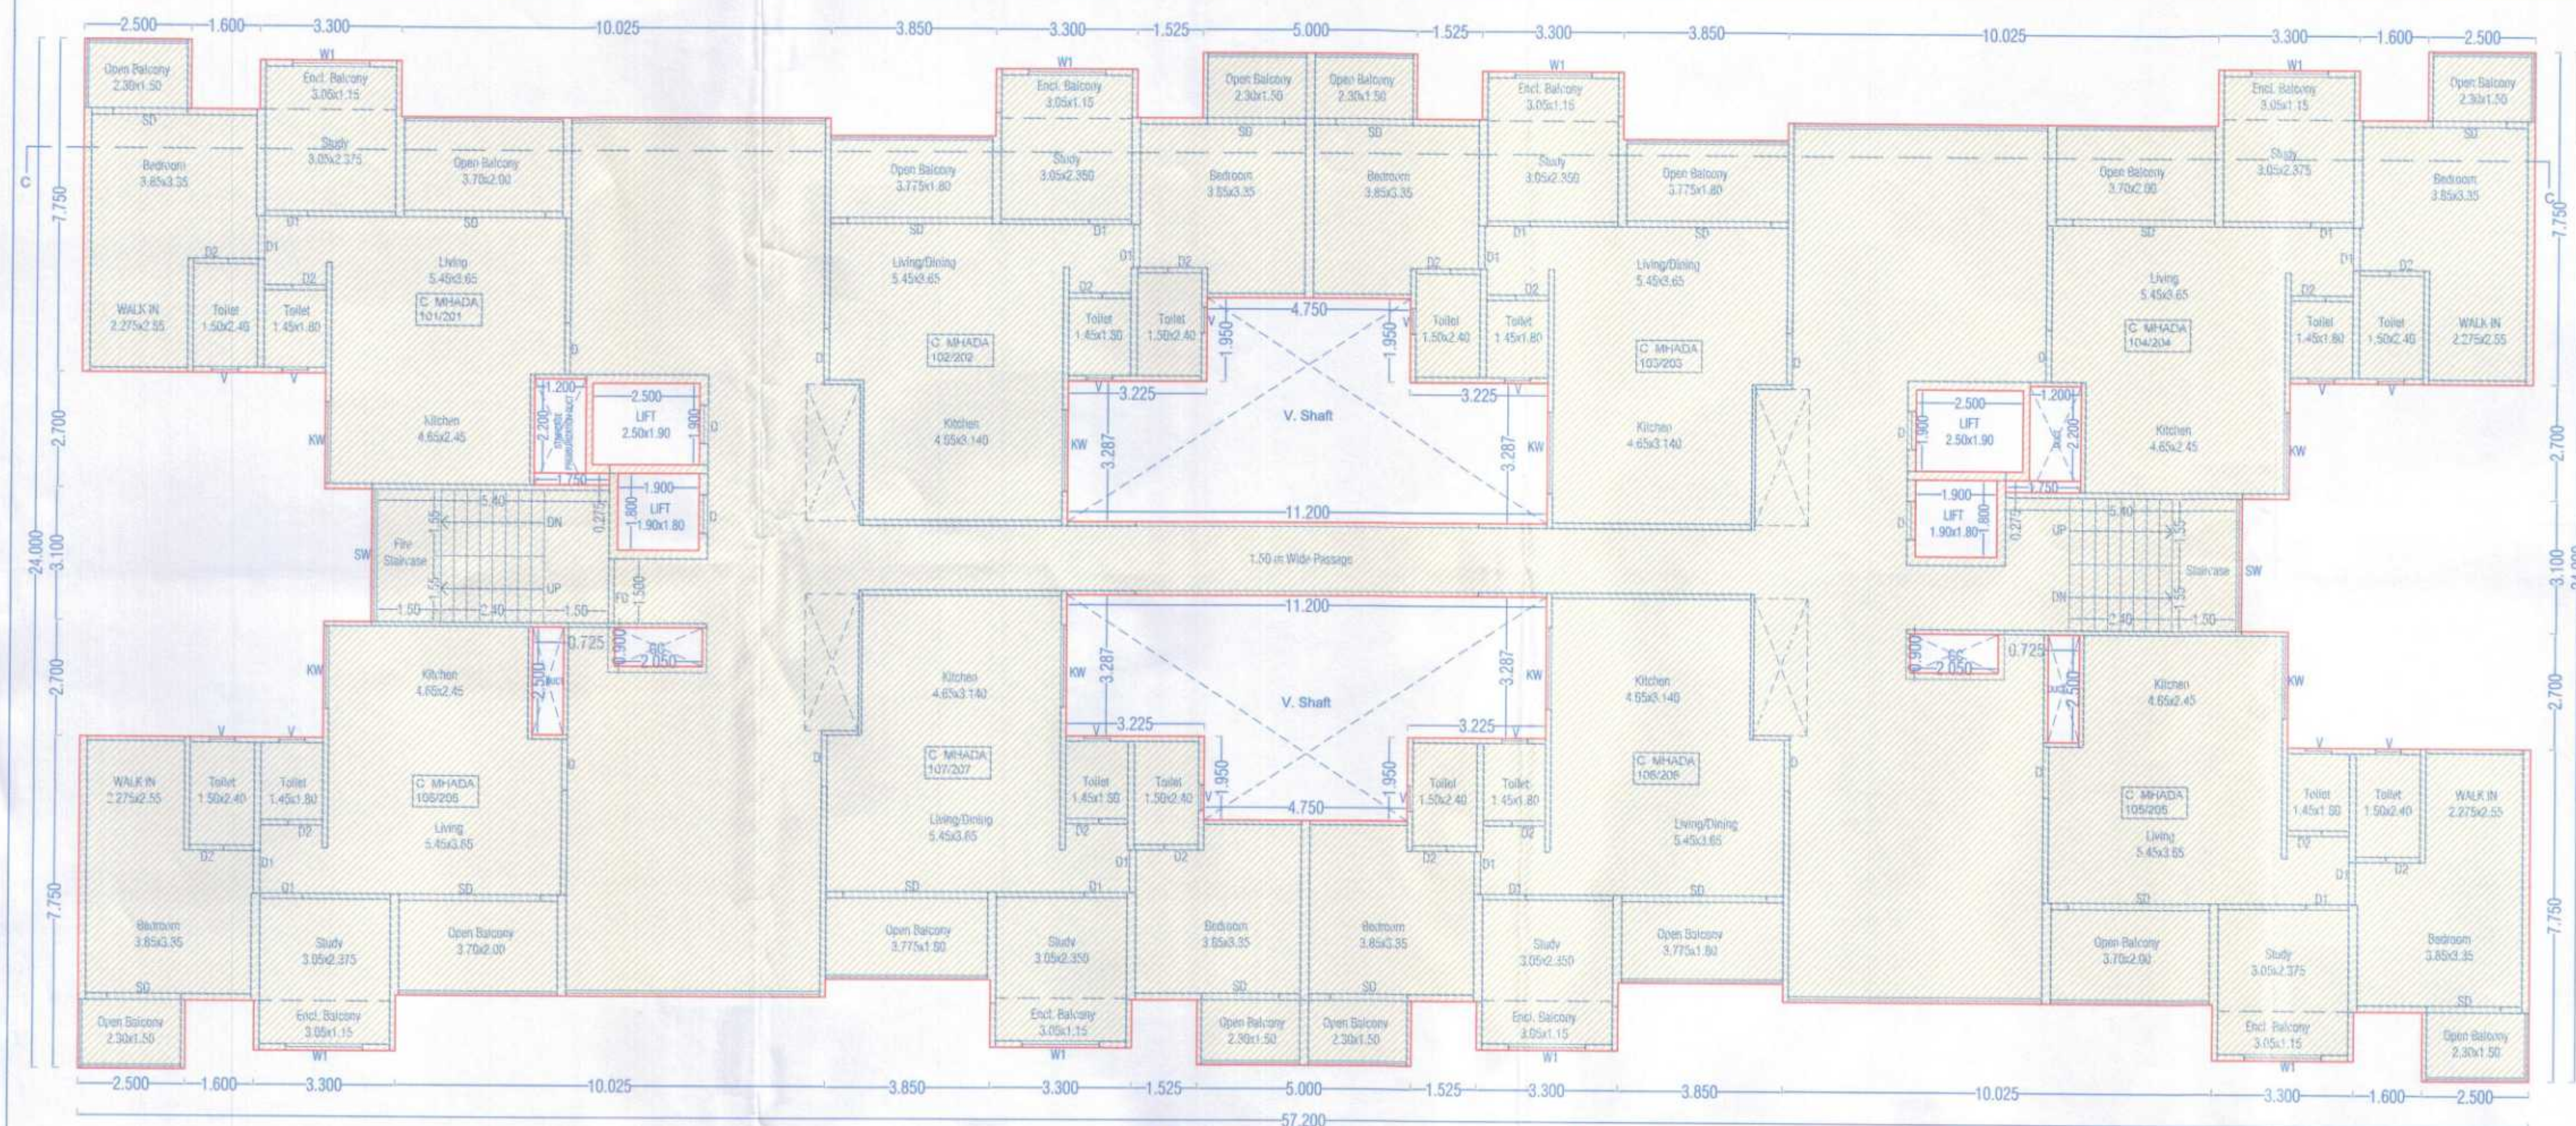

C BUILDING
TYPICAL 1 & 2 MHADA FLOOR PLAN

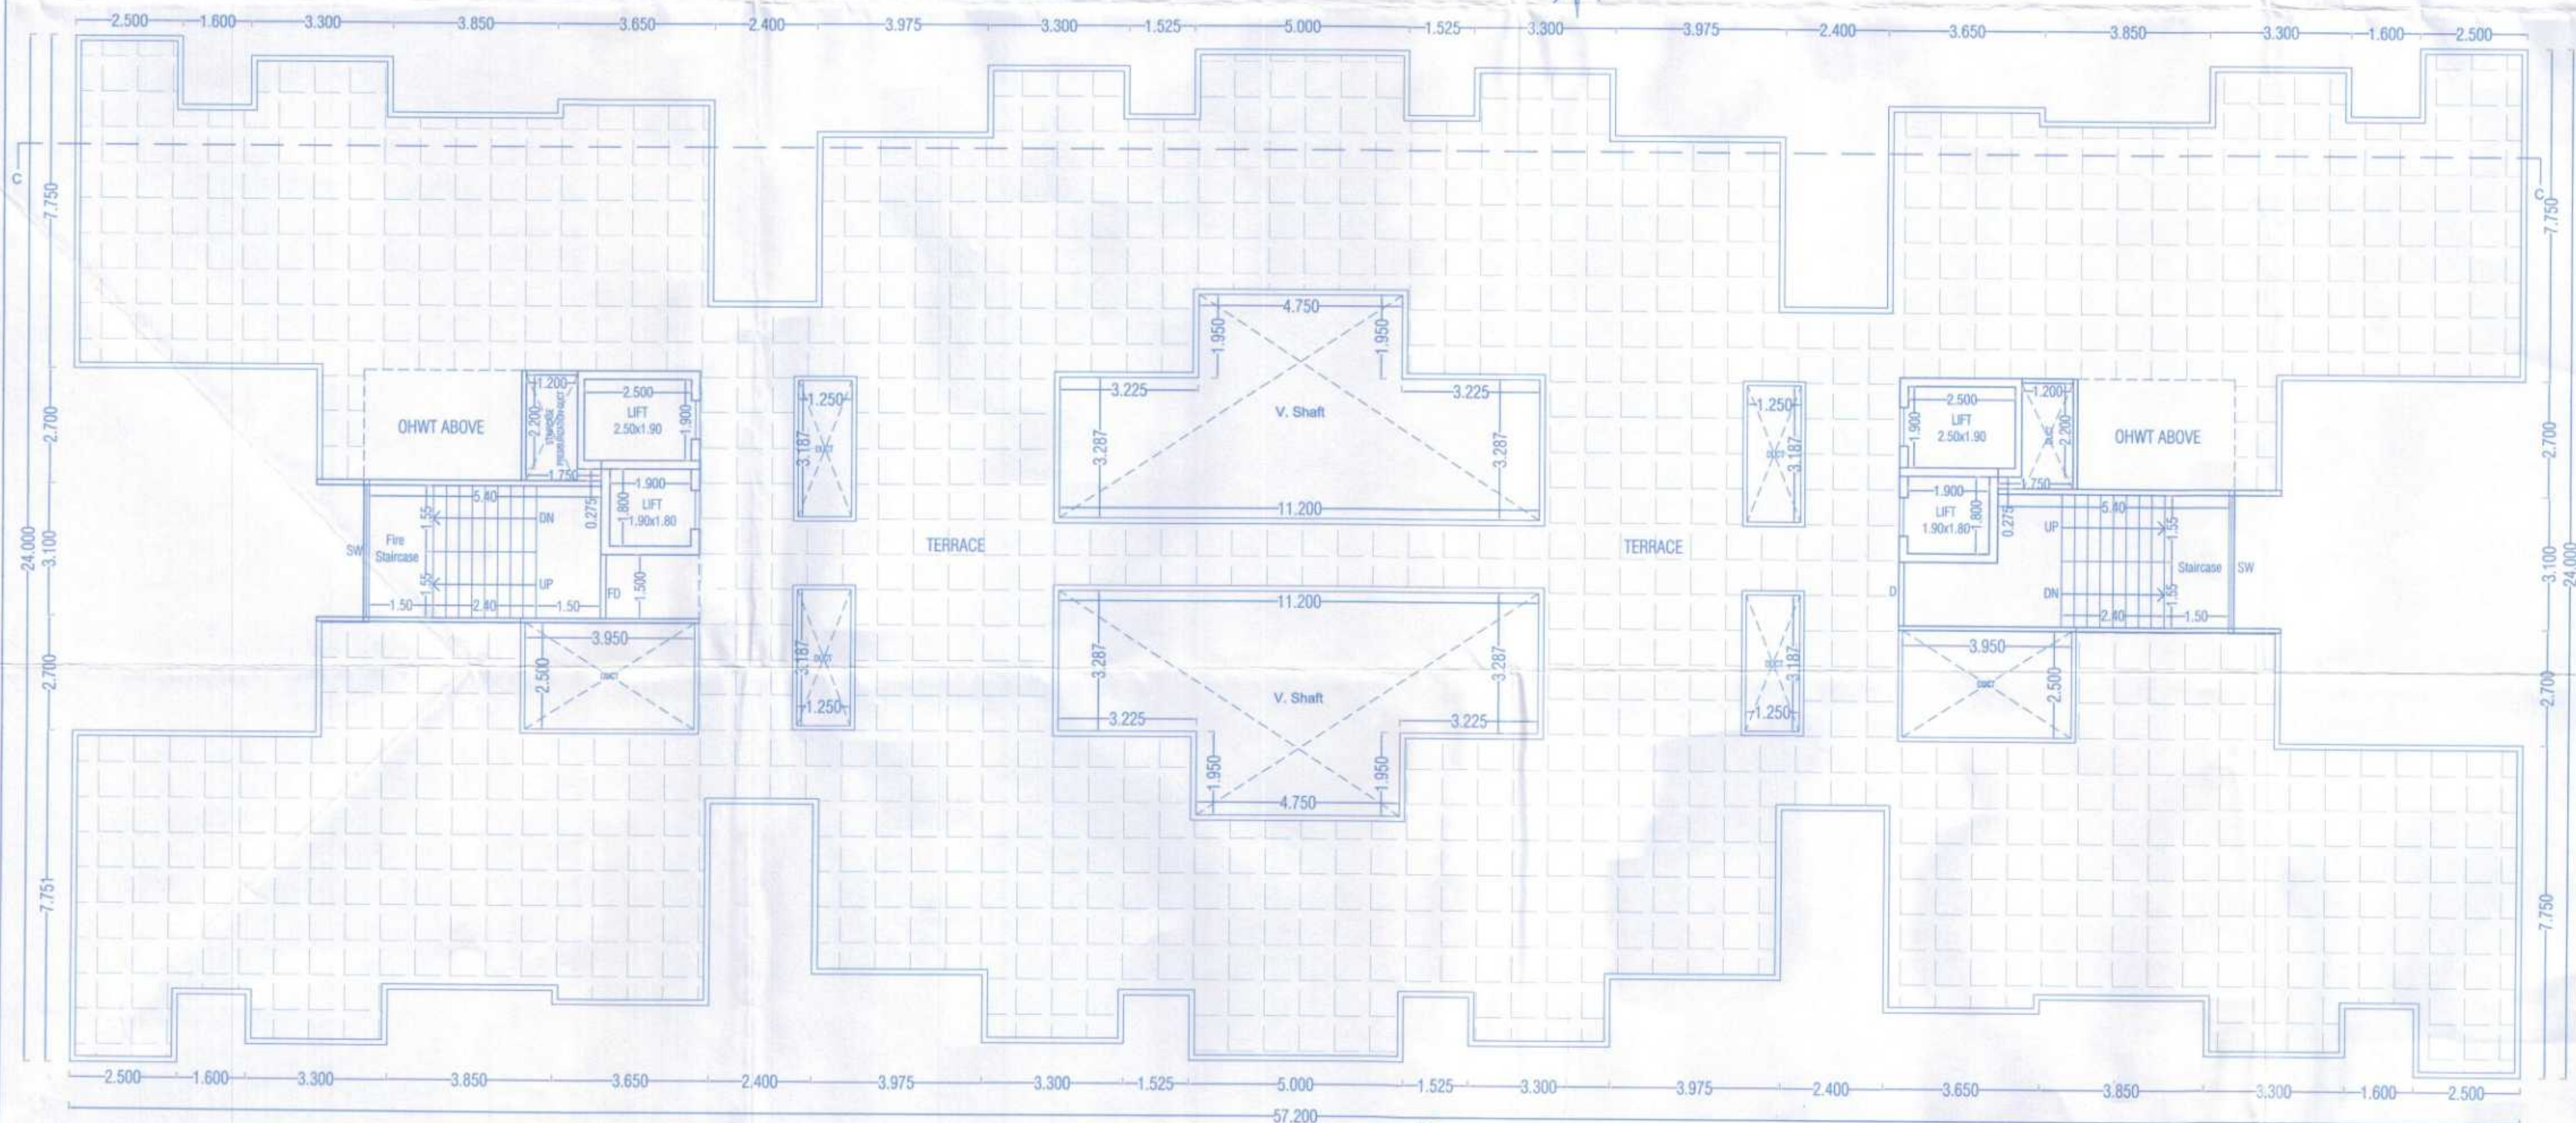


C BUILDING
TERRACE PLAN

अट. १३ :- प्रस्तावित जलतरण तलावासाठी प्रशिक्षित जीवरक्षकाची नेमणूक करणे बंधनकारक राहिल.

Sanctioned No. B.P. Rahatani/60123.
Subject to conditions mentioned in the
Office Order No.
aven dated 03/10/23.
Pimpri
Date: 03/10/2023.

O. C. Signed by
City Engineer

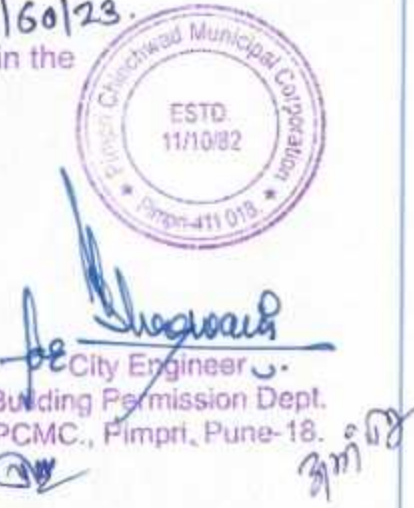


AREA CALCULATION OF C BUILDING
MHADA FLOOR

A BUILDING = 57.200 x 24.000 = 1372.80

2	5.675	X	2.700	X	4.00	=	61.290
3	6.775	X	3.100	X	2.00	=	42.005
5	1.600	X	1.600	X	4.00	=	10.240
6	3.300	X	0.450	X	4.00	=	5.940
7	10.025	X	1.750	X	4.00	=	70.175
10	3.850	X	2.164	X	4.00	=	33.326
11	3.300	X	0.588	X	4.00	=	7.762
12	1.525	X	1.713	X	4.00	=	10.449
13	5.000	X	0.200	X	2.00	=	2.000
V	0.725	X	2.500	X	2.00	=	3.625
V1	1.200	X	2.200	X	2.00	=	5.280
V2	1.750	X	0.275	X	2.00	=	0.963
V3	2.050	X	0.900	X	2.00	=	3.690
V4	4.750	X	1.950	X	2.00	=	18.525
V5	11.200	X	3.287	X	2.00	=	73.629
L1	2.500	X	1.900	X	2.00	=	9.500
L2	1.900	X	1.800	X	2.00	=	6.840
TOTAL						=	365.238
BUP AREA OF FLOOR						=	1007.562

C BUILDING
TYPICAL 1 & 2 MHADA FLOOR PLAN (Scale 1:300)

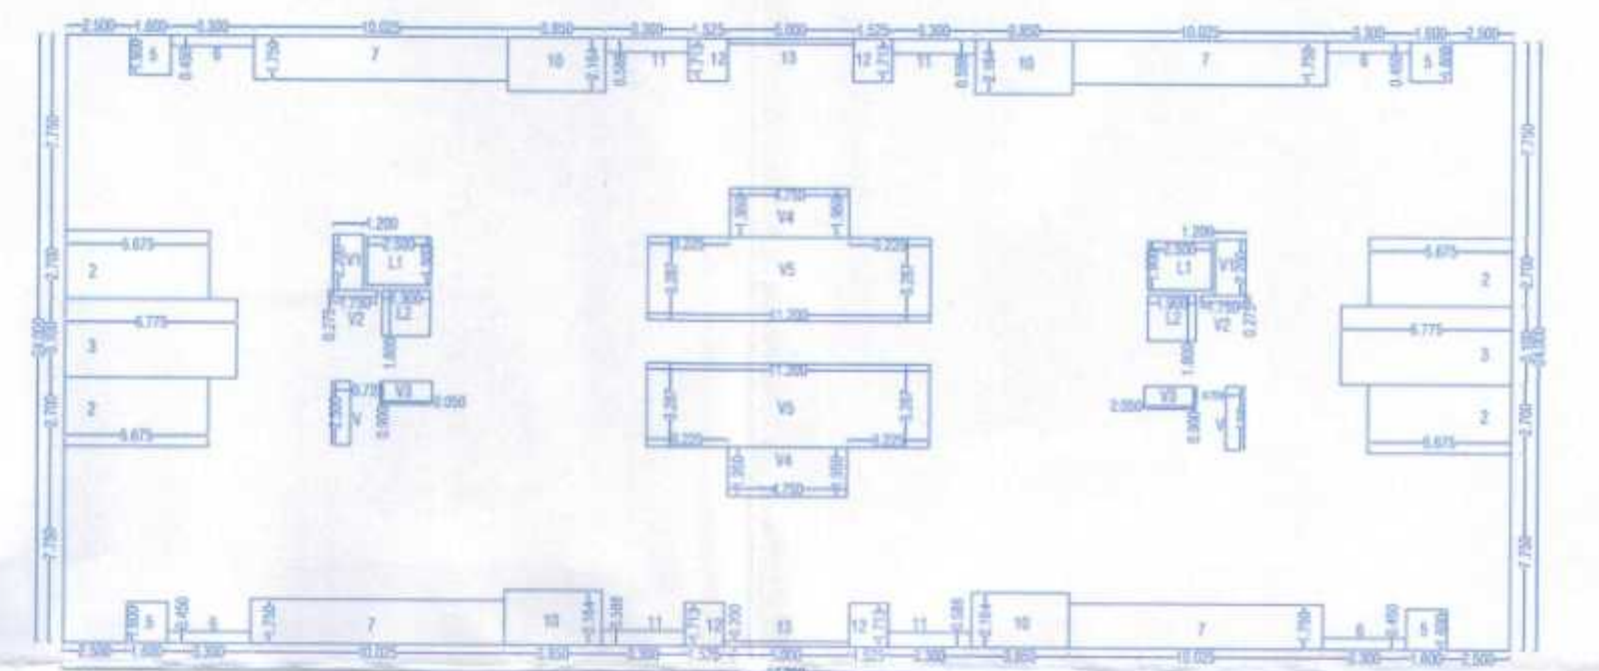

SCHEDULE OF OPENING: C Building

NAME	LENGTH	HEIGHT	NOS.
D	1.20	2.10	08
D1	1.00	2.10	40
D2	0.80	2.10	40
OP	1.80	2.10	08
SD	3.30	2.10	32
W	2.20	1.80	08
W1	1.80	1.80	16
V	0.60	0.90	40

OWNER'S NAME:		OWNER'S SIGN:	
Mr. Sharad Yashward Kokane and Daneshwar Kokane others through Power of Attorney holder M/s Legacy Lifespaces LLP through Partner Mr. Roshan Kishanchand Ramani			
PROJECT:			
SURVEY NO : 504, 505, 506, 507, 508, 128/1/2C & 128/3			
PLOT NO : 2889, 2890(P), 2888, 4000, 4001, 4002, 4003(P), 4006, 4007(P)			
DESCRIPTION : REGULAR TRACK, VILLAGE - RAHATANI			
ARCHITECT:		ARCHITECT'S SIGN:	
Mehul Vasant Shah CA/2004/34594			
JOB NO.	DRG. NO.	SCALE	DRAWN BY
		1:100	MVS
INWARD NO.	DATE	05.09.2023	
KEY NO.	SHEET NO.		