



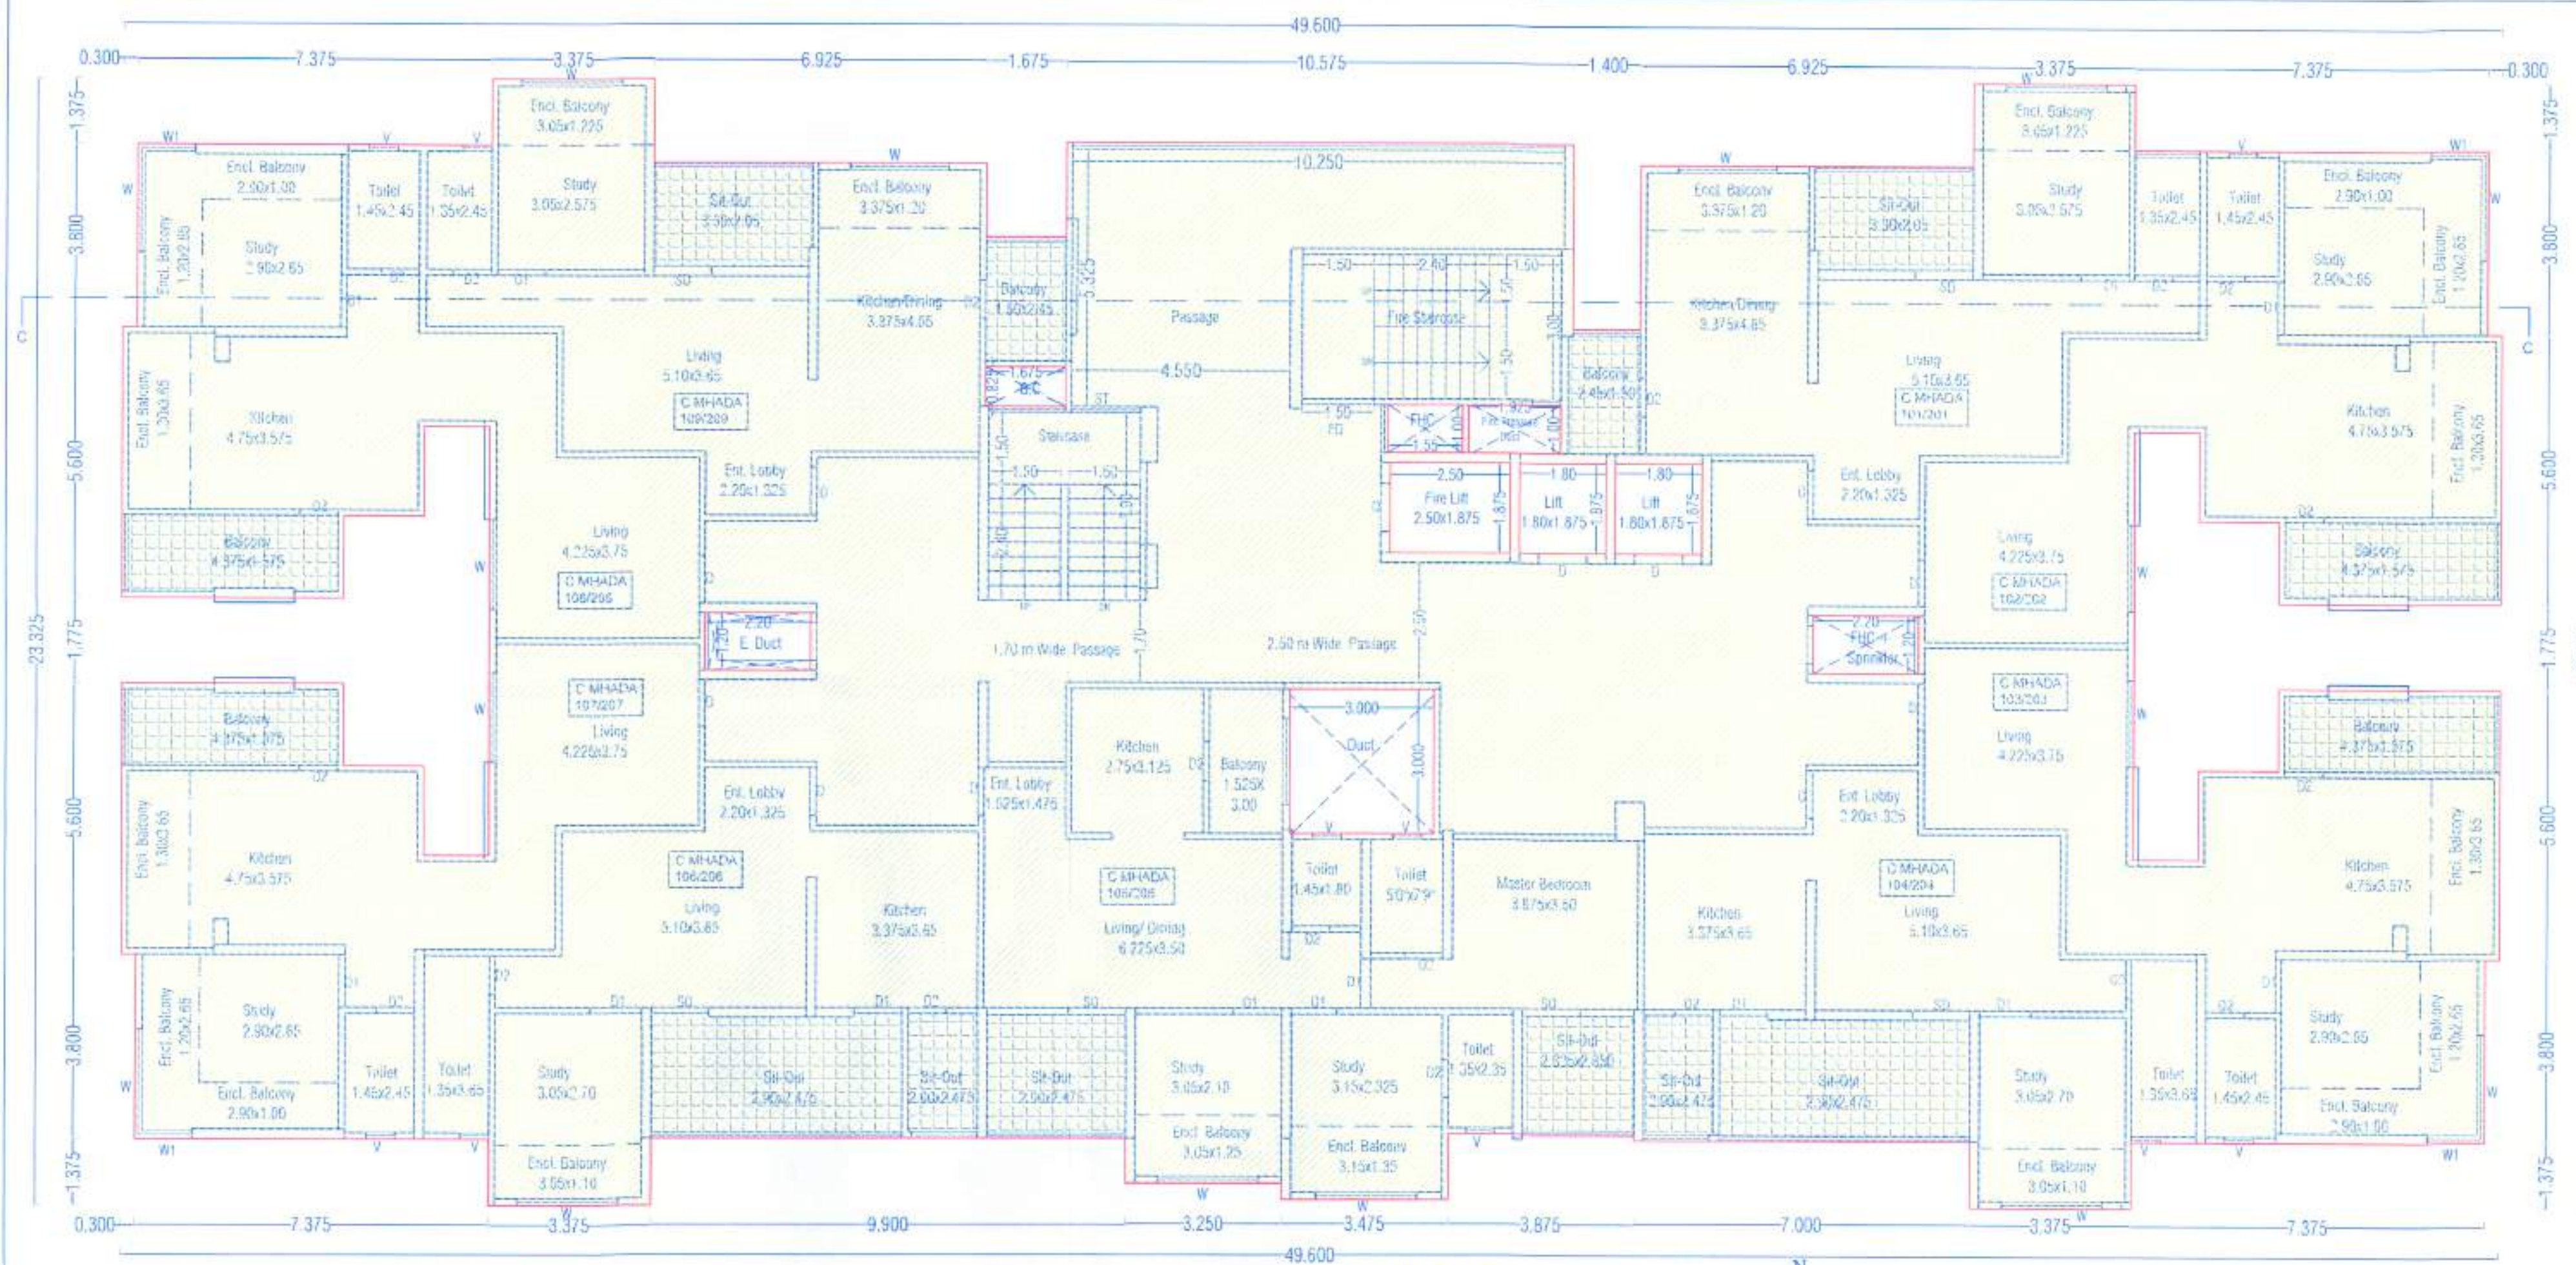

C BUILDING
TYPICAL 1 & 2 MHADA FLOOR PLAN

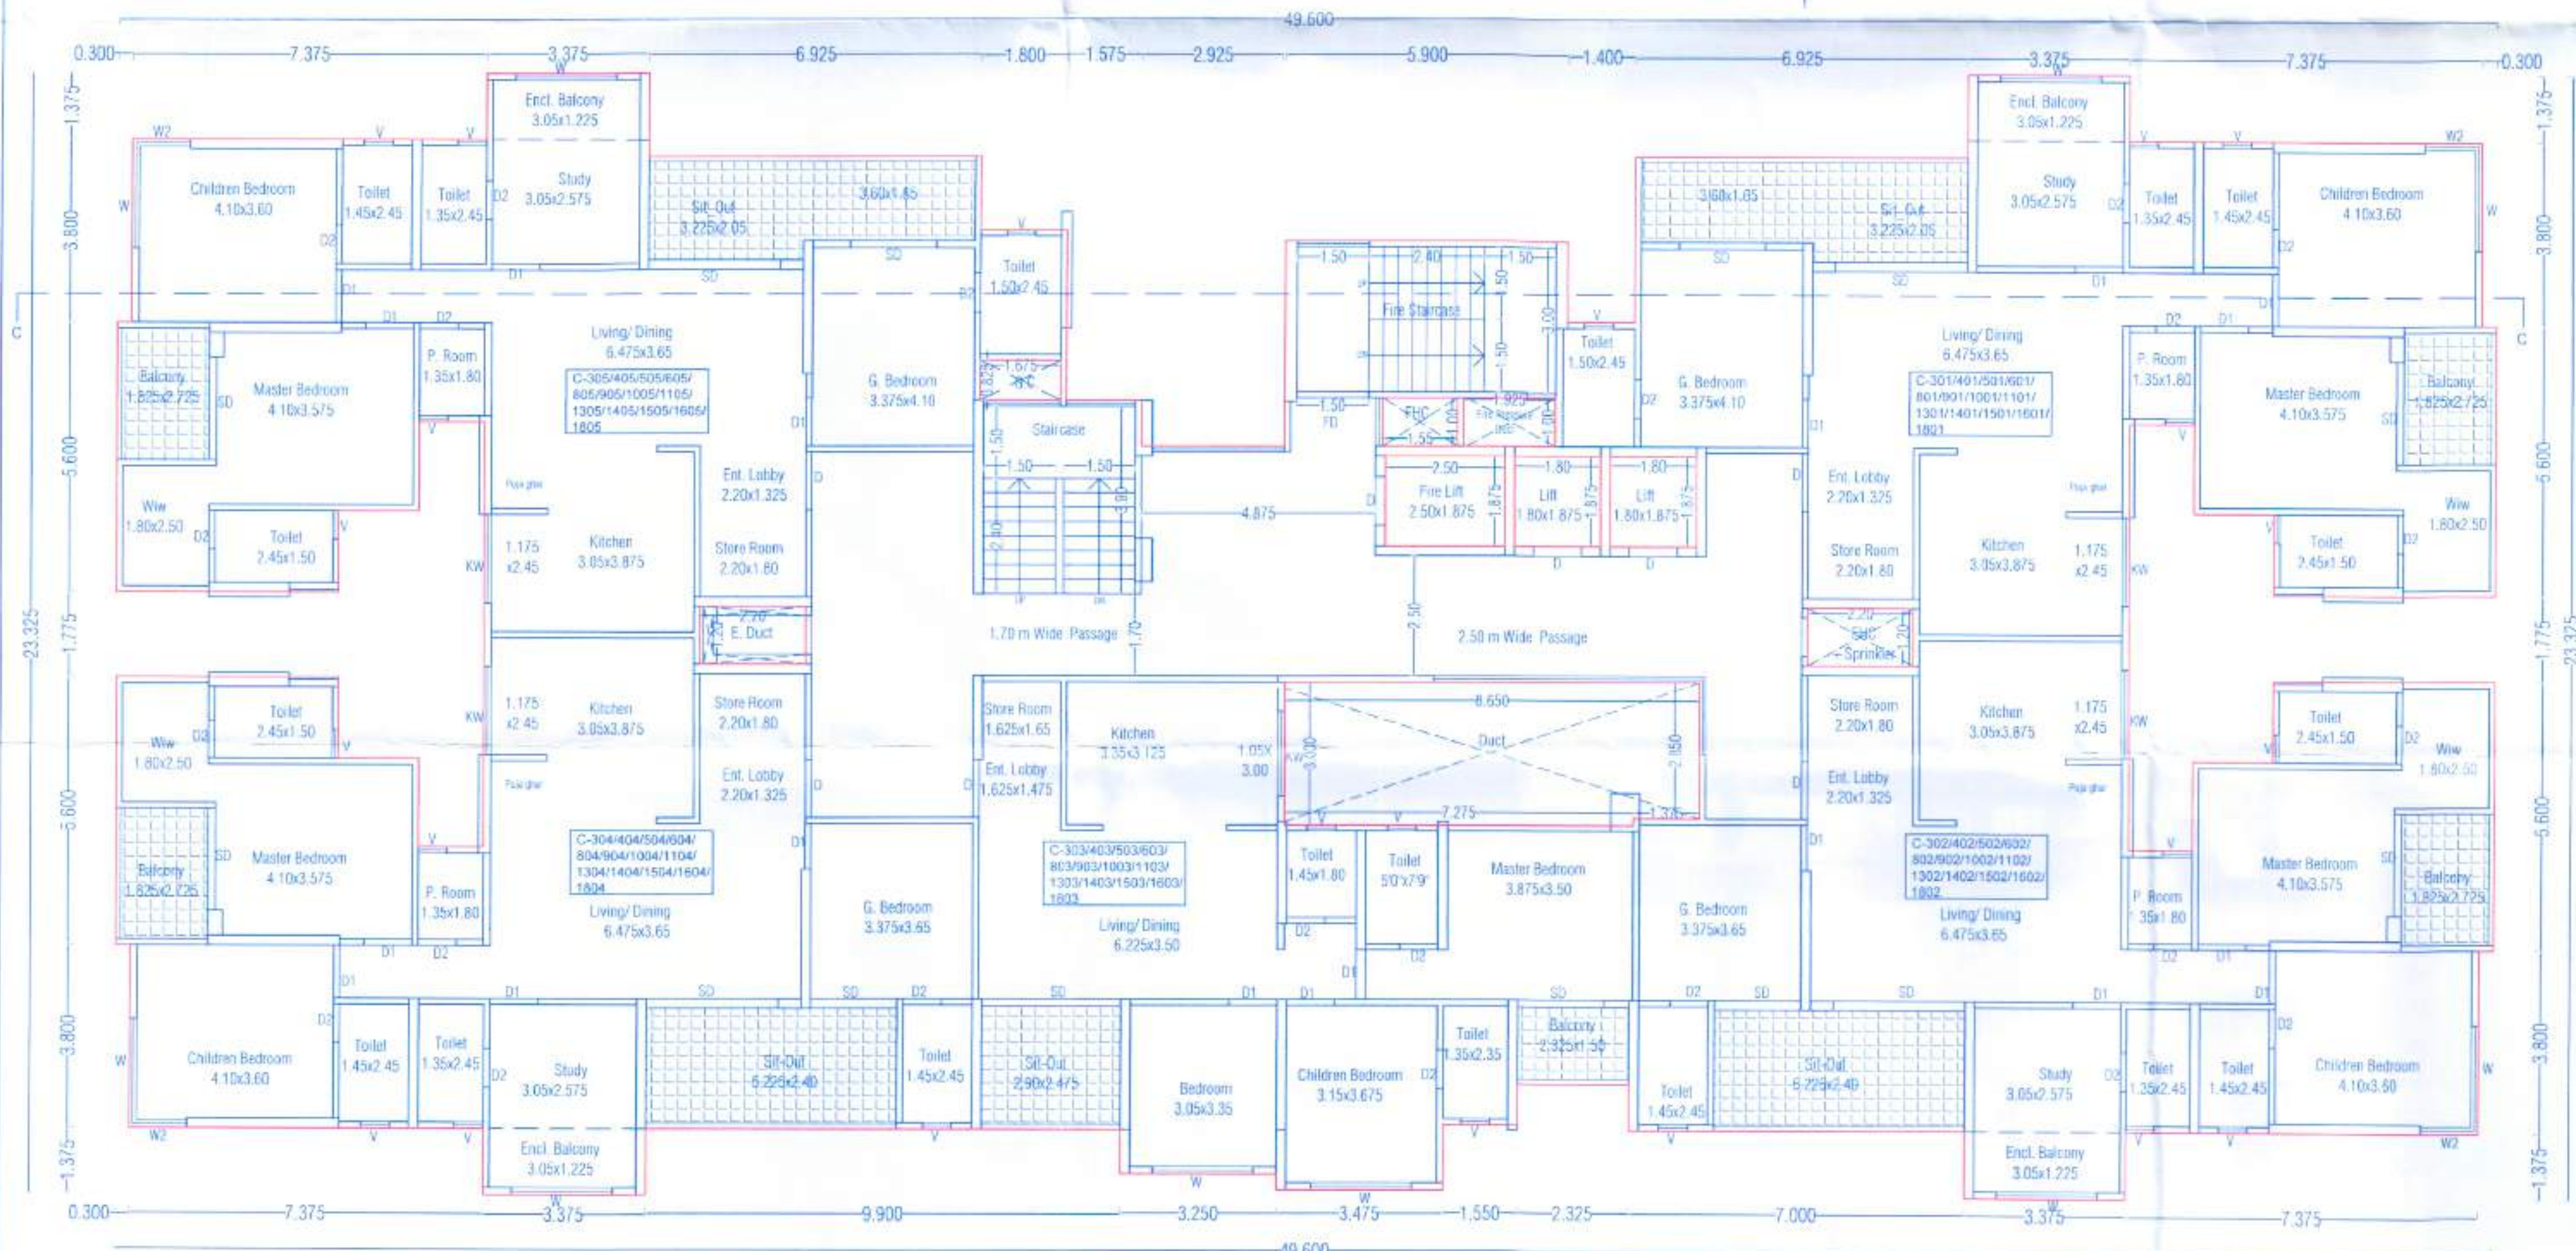


C BUILDING
TYPICAL 3/4/5/6/8/9/10/11/13/14/15/16/18 FLOOR PLAN

AREA CALCULATION OF C BUILDING TYPICAL MHADA FLOOR


C BUILDING = 49.60 X 23.325 = 1156.92

1	0.300	X	5.175	X	4.00	=	6.210
2	7.375	X	1.375	X	4.00	=	40.563
3	6.925	X	1.725	X	2.00	=	23.891
4	1.675	X	3.250	X	1.00	=	5.444
5	10.575	X	1.300	X	1.00	=	13.748
6	1.400	X	5.150	X	1.00	=	7.210
7	4.625	X	1.775	X	2.00	=	16.419
8	1.675	X	5.175	X	2.00	=	17.336
9	1.350	X	8.875	X	2.00	=	23.963
10	9.900	X	1.375	X	1.00	=	13.613
11	3.250	X	0.450	X	1.00	=	1.463
12	3.475	X	0.125	X	1.00	=	0.434
13	3.875	X	1.475	X	1.00	=	5.716
14	7.000	X	1.375	X	1.00	=	9.625
V	2.200	X	1.200	X	2.00	=	5.280
V1	1.550	X	1.000	X	1.00	=	1.550
V2	1.925	X	1.000	X	1.00	=	1.925
V3	1.675	X	0.825	X	1.00	=	1.382
V4	3.000	X	3.000	X	1.00	=	9.000
L	2.500	X	1.875	X	1.00	=	4.688
L2	1.800	X	1.875	X	2.00	=	6.750
TOTAL							216.207
B/U.P. AREA OF FLOOR							(1156.92-216.207) 940.713

C BUILDING
TYPICAL 1 & 2 MHADA FLOOR PLAN (Scale 1:300)

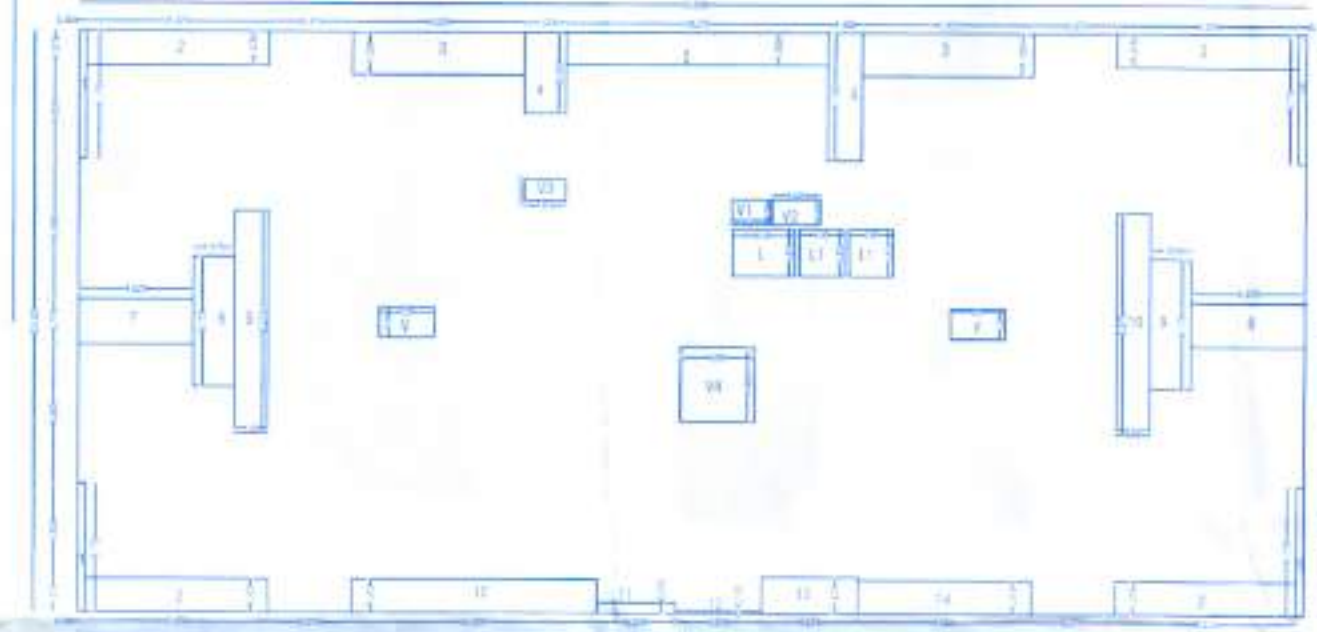

C BUILDING
TYPICAL FLOOR PLAN (Scale 1:300)

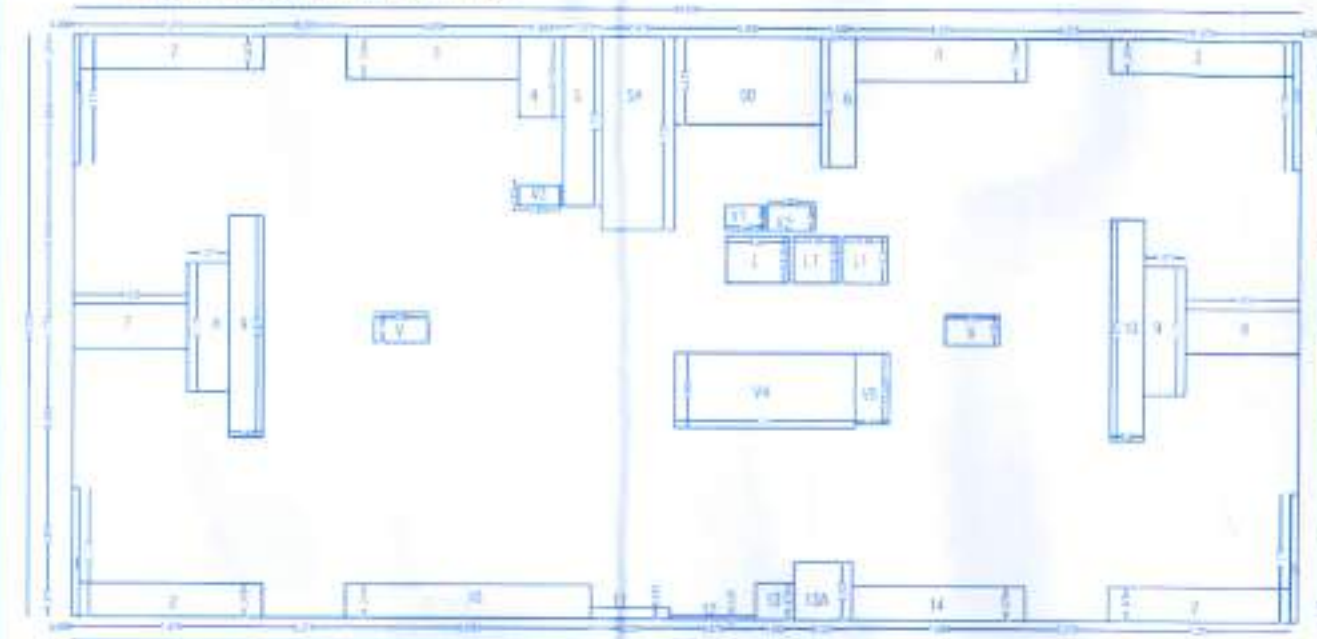

C Building Floor Plan

07/13

Sanctioned No. B.P. 19ahatani
Subject to conditions mentioned in the
Office Order No.
aven dated 24/05/2024
Pimpri
Date 24/05/2024

O. C. Signed by
City Engineer

City Engineer
Building Permission Dept.
P.C.M.C., Pimpri, Pune-18

AREA CALCULATION OF C BUILDING TYPICAL FLOOR

C BUILDING = 49.60 X 23.325 = 1156.92

1	0.300	X	5.175	X	4.00	=	6.210
2	7.375	X	1.375	X	4.00	=	40.563
3	6.925	X	1.725	X	2.00	=	23.891
4	1.800	X	3.250	X	1.00	=	5.850
5	1.575	X	6.775	X	1.00	=	10.671
5A	2.975	X	7.725	X	1.00	=	22.982
5B	5.900	X	3.475	X	1.00	=	20.503
6	1.400	X	5.150	X	1.00	=	7.210
7	4.625	X	1.775	X	2.00	=	16.419
8	1.675	X	5.175	X	2.00	=	17.336
9	1.350	X	8.875	X	2.00	=	23.963
10	9.900	X	1.375	X	1.00	=	13.613
11	3.250	X	0.450	X	1.00	=	1.463
12	3.475	X	0.125	X	1.00	=	0.434
13	1.550	X	1.475	X	1.00	=	2.286
13A	2.325	X	2.325	X	1.00	=	5.406
14	7.000	X	1.375	X	1.00	=	9.625
V	2.200	X	1.200	X	2.00	=	5.280
V1	1.550	X	1.000	X	1.00	=	1.550
V2	1.925	X	1.000	X	1.00	=	1.925
V3	1.675	X	0.825	X	1.00	=	1.382
V4	7.275	X	3.000	X	1.00	=	21.825
V5	1.375	X	2.850	X	1.00	=	3.919
L	2.500	X	1.875	X	1.00	=	4.688
L2	1.800	X	1.875	X	2.00	=	6.750
TOTAL							275.741
B/U.P. AREA OF FLOOR							(1156.92-275.741) 881.180

OWNERS NAME
Mr. Sharad Yashwant Kokane and Daneshwar Kokane others
through Power of Attorney holder M/s Legacy Lifespaces LLP
through Partner Mr. Roshan Kishancharand Ramani

OWNERS SIGN
[Signature]

PROJECT NAME : Legacy Kares
SURVEY NO. : SD4, SD5, SD6, SD7, SD8, 128/12C, 128/3, 128/4A(P), 128/4B(P), 128/5 (P)
PLOT NO. :
DESCRIPTION : RAHATANI
CTS NO. : 3998 To 4003 (P), 4007 To 4010 (P)

ARCHITECT
Mehul Vasant Shah
CA/2004/34594

ARCHITECT'S SIGN
[Signature]

DRAWN BY : VDT
SCALE : 1:100
DATE : 14.05.2024
INWARD NO. :

CHECKED BY : MVS
SHEET NO. : 07
PAGE NO. :

MSA
2018 Registered Building, Civil, Architect
eng. www.msaarchitects.com, CP No.
www.msaarchitects.com, CP No.
www.msaarchitects.com, CP No.