



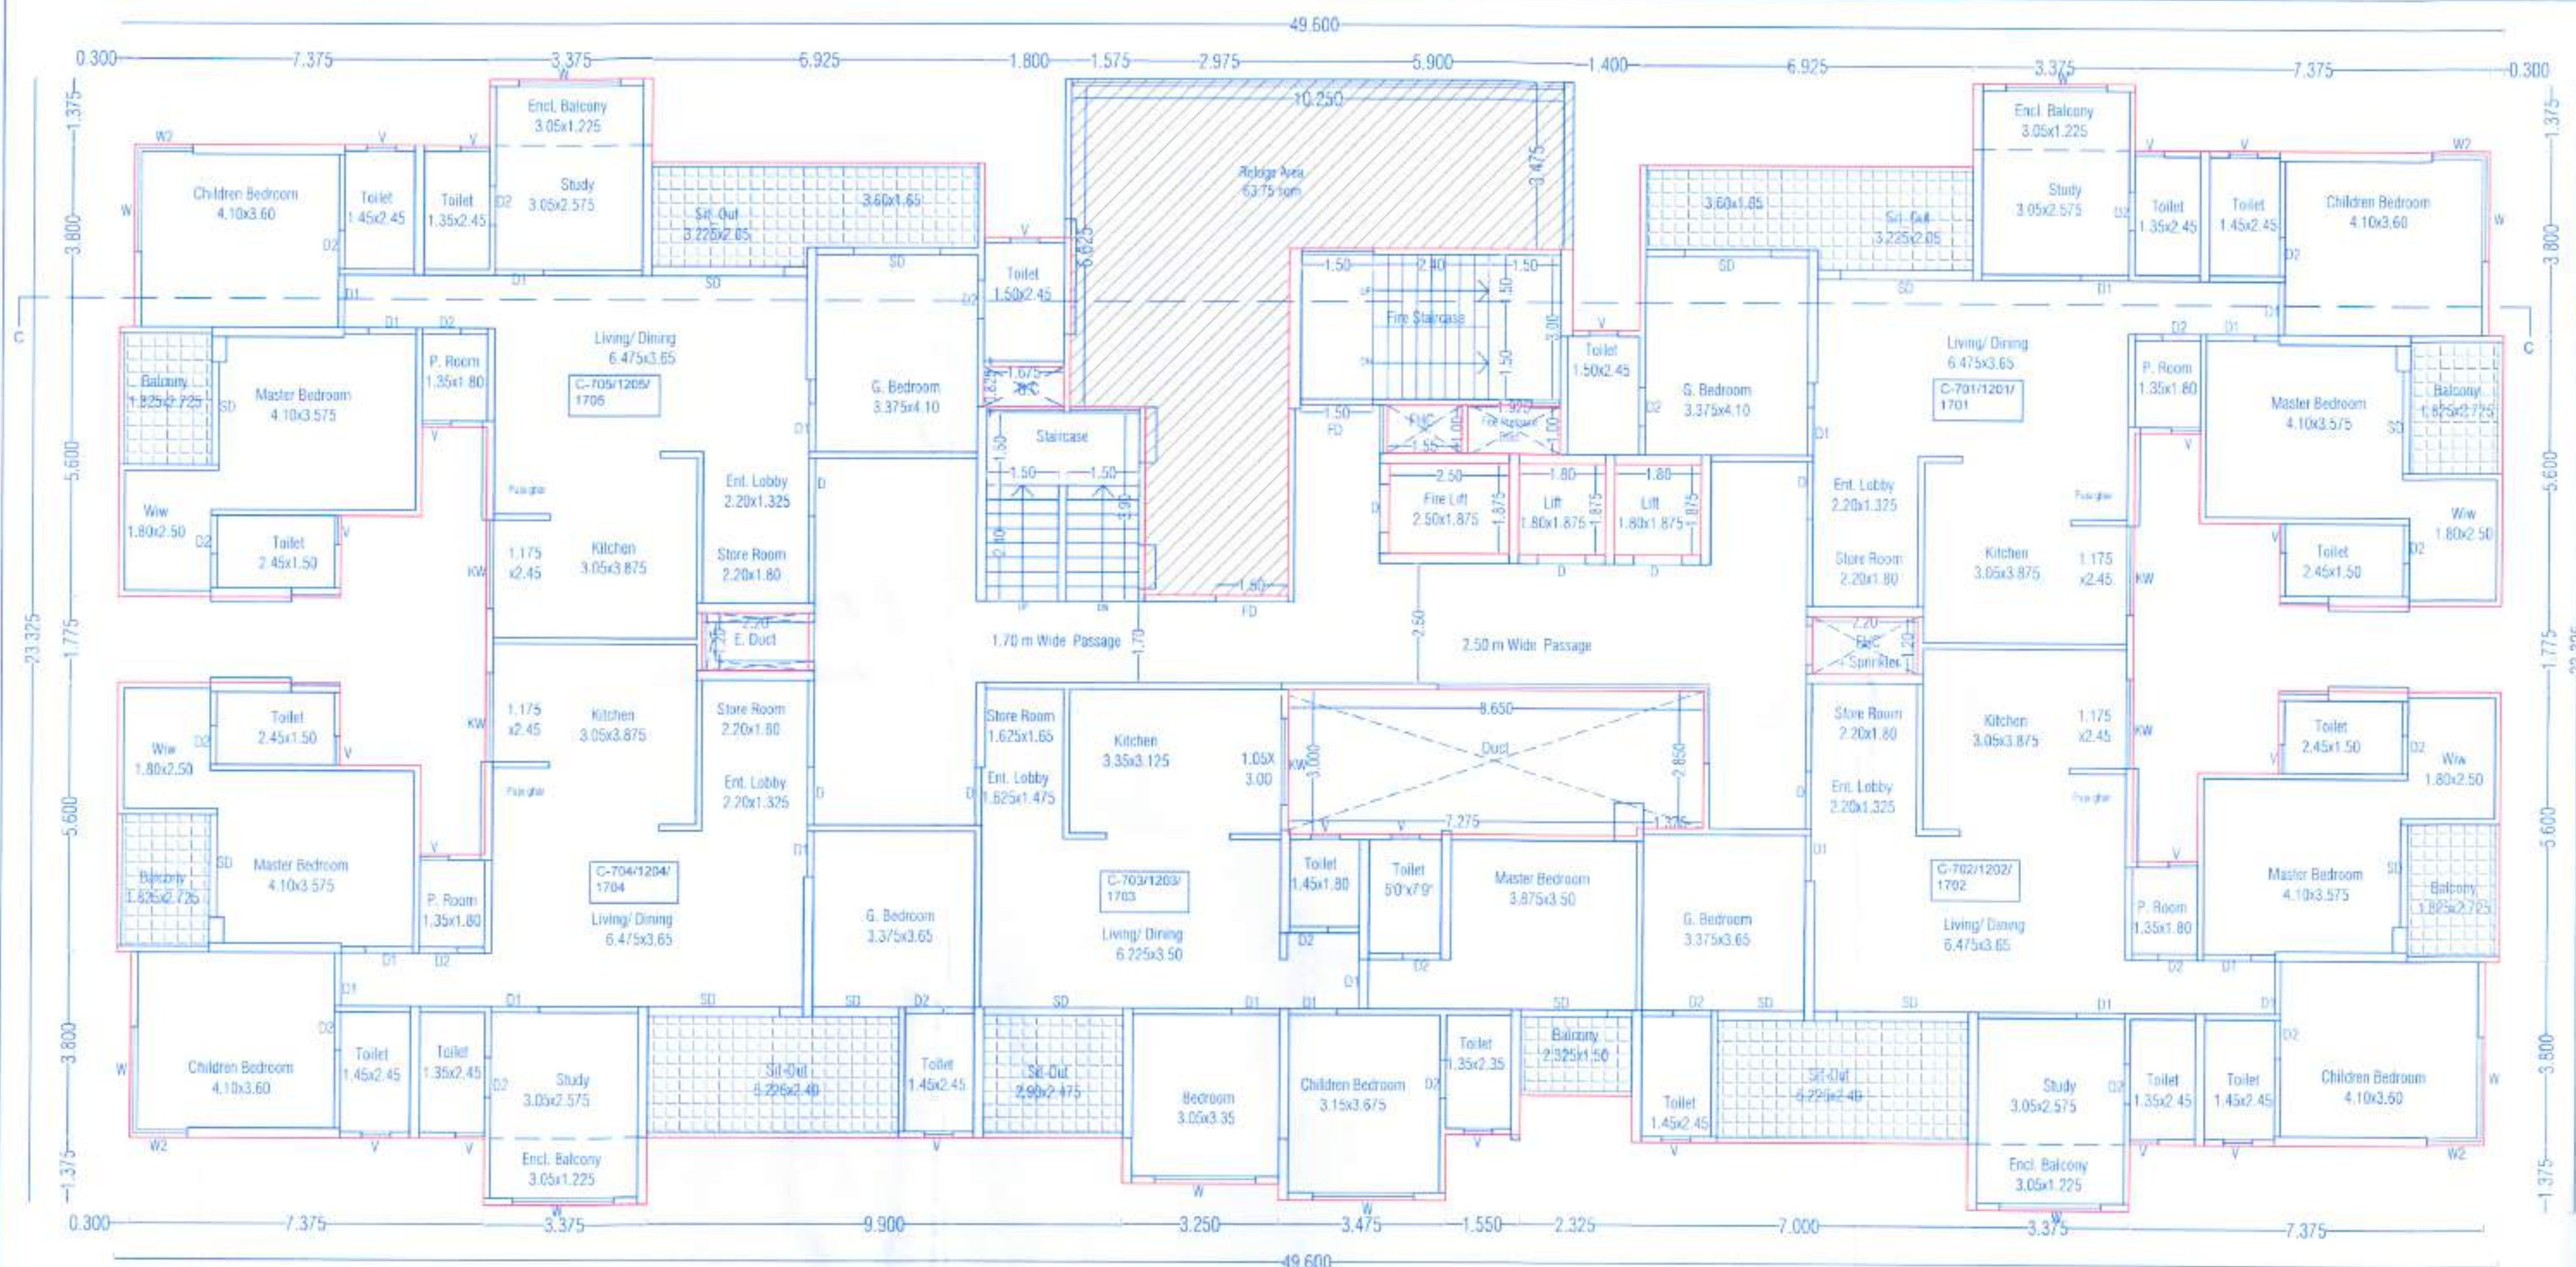

C BUILDING
7/12/17 FLOOR PLAN

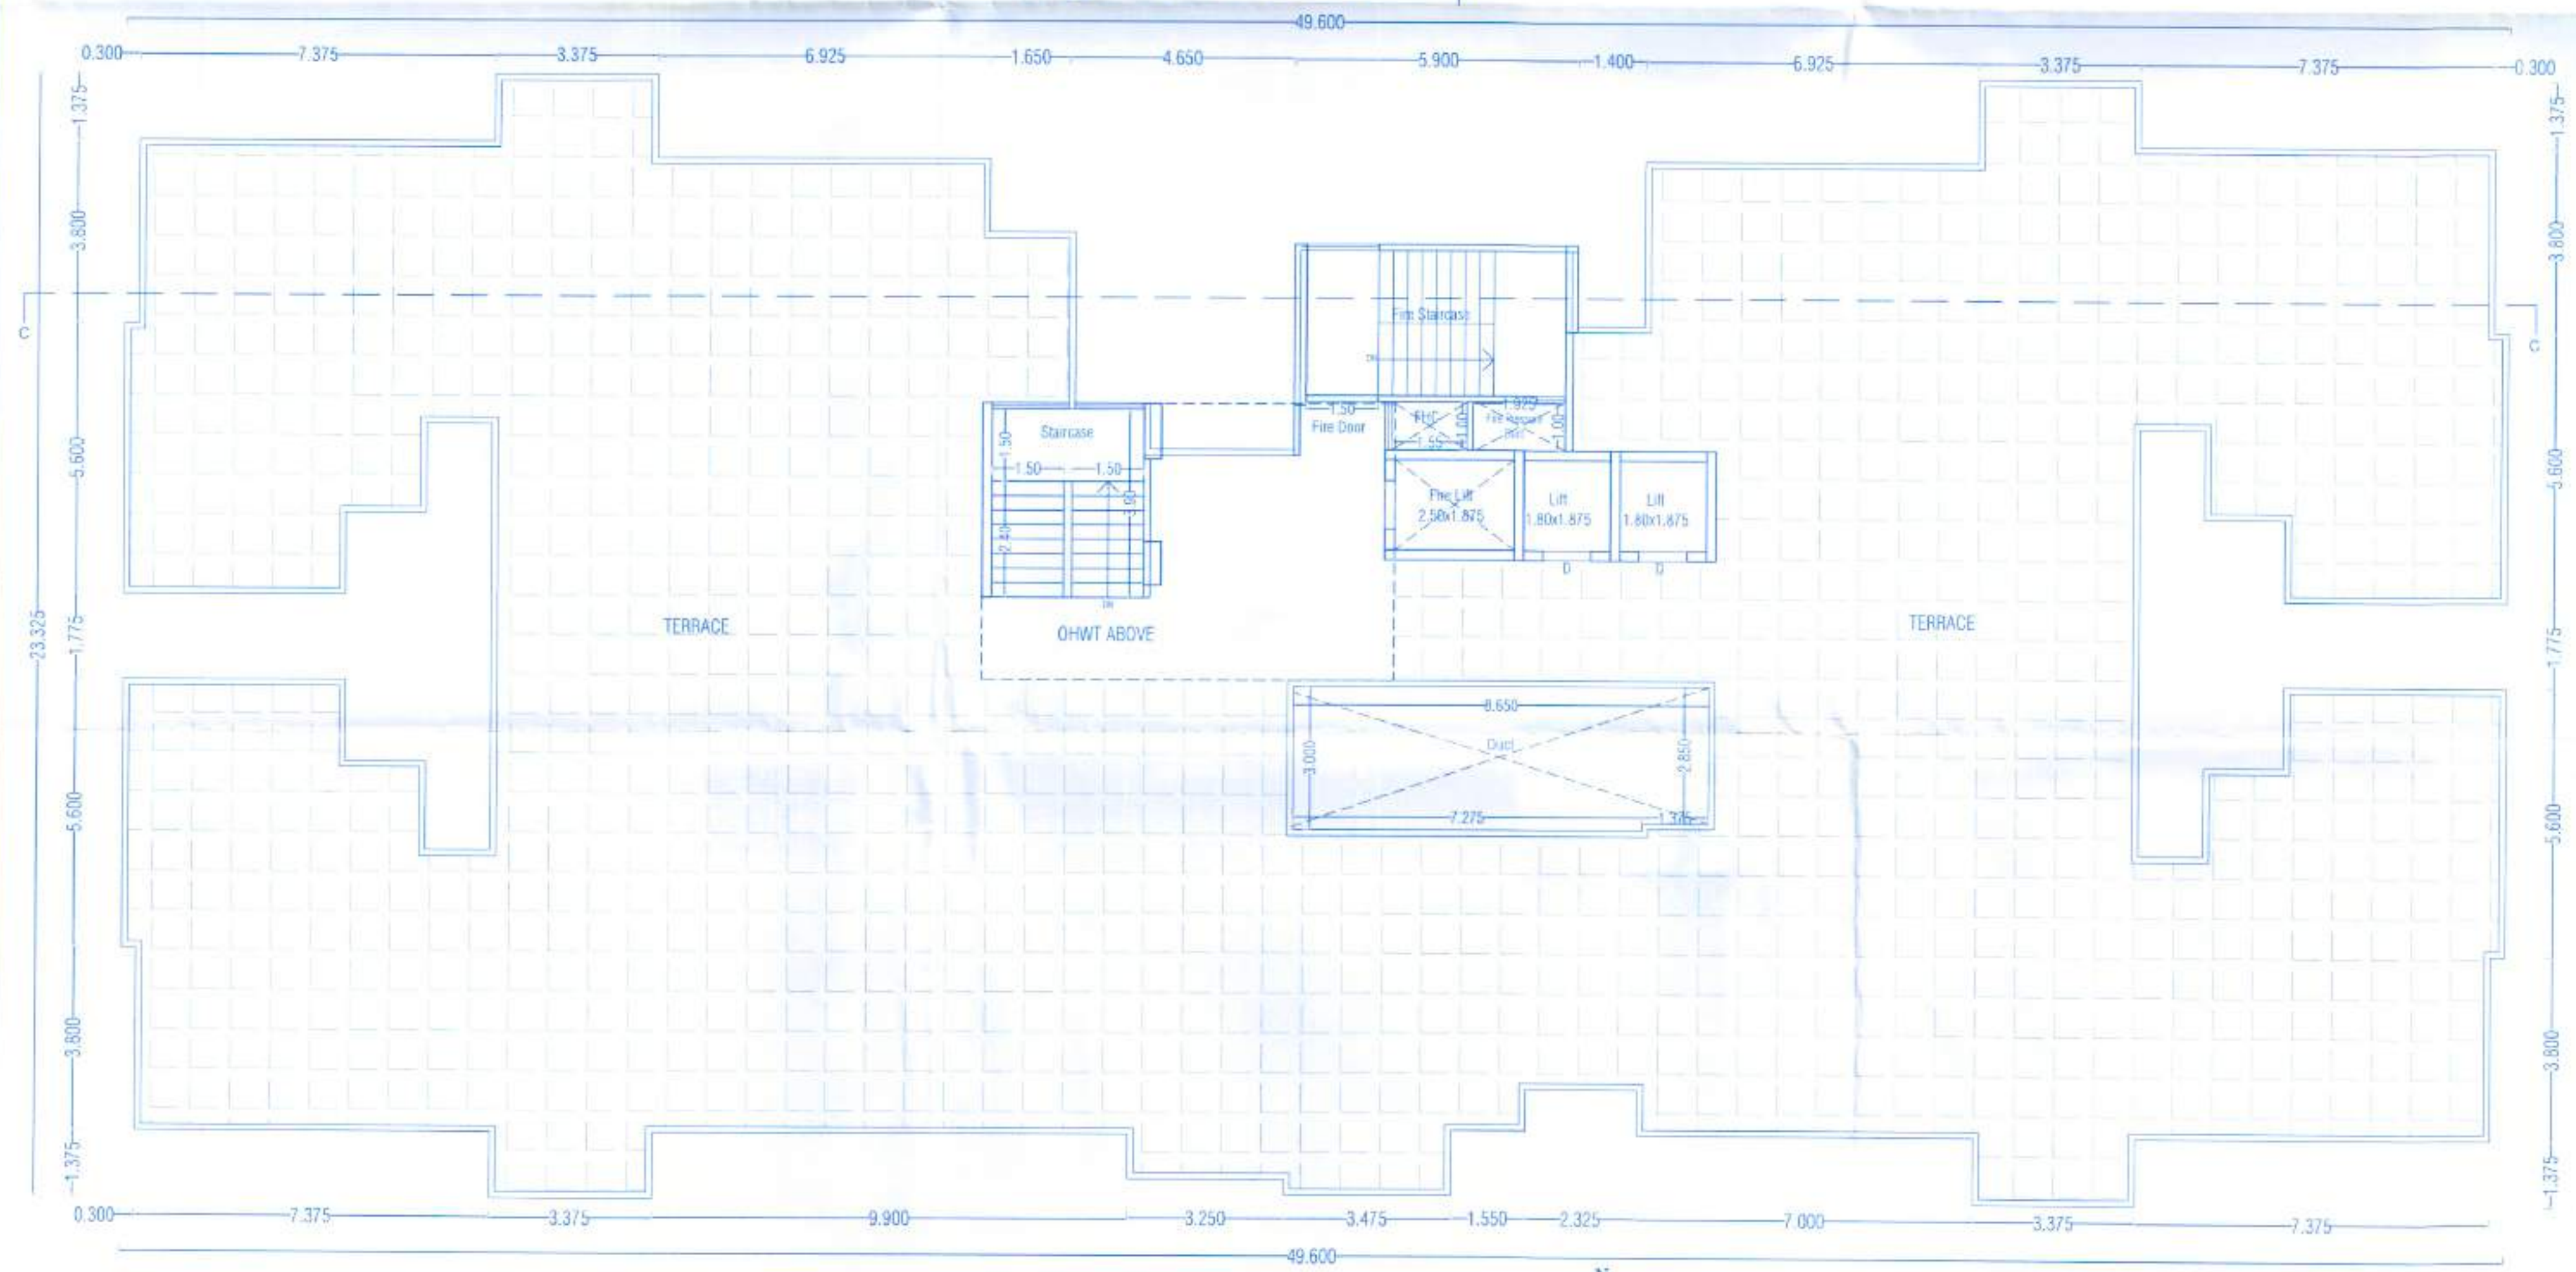


C BUILDING
TERRACE FLOOR PLAN

AREA CALCULATION OF C BUILDING TYPICAL REFUGE FLOOR

C BUILDING = 49.60 X 23.325 = 1156.92

1	0.300	X	5.175	X	4.00	=	6.210
2	7.375	X	1.375	X	4.00	=	40.563
3	6.925	X	1.725	X	2.00	=	23.891
4	1.800	X	3.250	X	1.00	=	5.850
5	1.575	X	6.775	X	1.00	=	10.671
5A	2.975	X	10.675	X	1.00	=	31.758
5B	5.900	X	3.475	X	1.00	=	20.503
6	1.400	X	5.150	X	1.00	=	7.210
7	4.625	X	1.775	X	2.00	=	16.419
8	1.675	X	5.175	X	2.00	=	17.336
9	1.350	X	8.875	X	2.00	=	23.963
10	9.900	X	1.375	X	1.00	=	13.613
11	3.250	X	0.450	X	1.00	=	1.463
12	3.475	X	0.125	X	1.00	=	0.434
13	1.550	X	1.475	X	1.00	=	2.286
13A	2.325	X	2.325	X	1.00	=	5.406
14	7.000	X	1.375	X	1.00	=	9.625
V	2.200	X	1.200	X	2.00	=	5.280
V1	1.550	X	1.000	X	1.00	=	1.550
V2	1.925	X	1.000	X	1.00	=	1.925
V3	1.675	X	0.825	X	1.00	=	1.382
V4	7.275	X	3.000	X	1.00	=	21.825
V5	1.375	X	2.850	X	1.00	=	3.919
L	2.500	X	1.875	X	1.00	=	4.688
L2	1.800	X	1.875	X	2.00	=	6.750
TOTAL							284.517
B/U/P AREA OF FLOOR=(1156.92-284.517)							872.403

C BUILDING
TYPICAL REFUGE FLOOR PLAN (Scale 1:300)

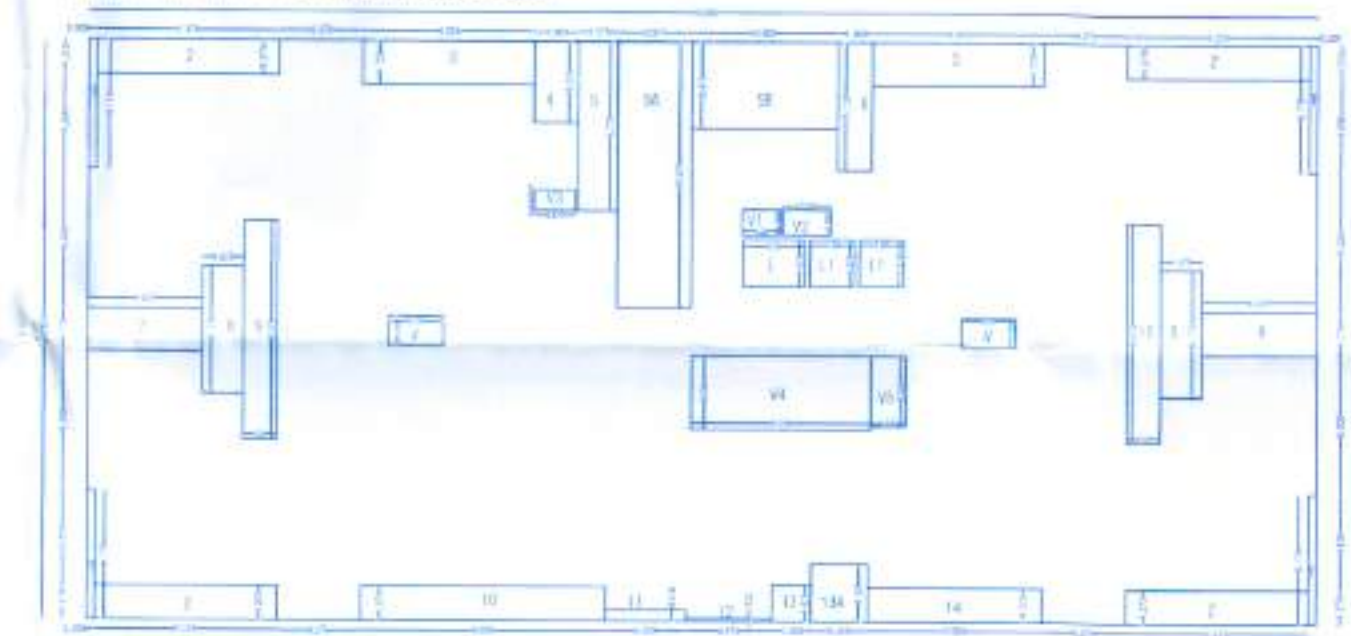

SCHEDULE OF OPENING: C Building

NAME	LENGTH	HEIGHT	NOS.
D	1.20	2.10	88
D1	1.00	2.10	294
D2	0.80	2.10	196
OP	1.80	2.10	98
SD	3.30	2.10	196
W	2.20	1.80	196
V	0.60	0.90	196

C Building Floor Plan

08/13

Sanctioned No. B.P./Rahatani/43/2024
Subject to conditions mentioned in the
Office Order No. 24/05/2024,
Pimpri
Date 24/05/2024

O. C. Signed by
City Engineer

City Engineer
Building Permission Dept.
PCMC, Pimpri, Pune-18.

C Building Refuge Area Calculation
1 Floor = 881.18 sqm
1 Floor = 881.18 sqm
1 Floor = 881.18 sqm
3 Floors = 2643.54 sqm
Refuge Area = 2643.54 / 12.5
Refuge Area = 211.48 x 0.30 sqm
Refuge Area = 63.44 sqm / per floor

OWNER'S NAME Mr. Sharad Yashwanth Kokane and Daneshwar Kokane others through Power of Attorney holder M/s Legacy Lifespaces LLP through Partner Mr. Roshan Kishancharand Ramani	OWNER'S SIGN
PROJECT NAME : Legacy Karos	
SURVEY NO. : 50/4, 50/5, 50/6, 50/7, 50/8, 128/1/2/C, 128/2, 128/4A/P, 128/4B/P, 128/5 (P) PLOT NO. : DESCRIPTION : RAHATANI	HSSA NO. : CTS NO. : 3596 To 4003 (P) 4007 To 4010(P)
ARCHITECT Mahul Vasant Shah CA/2004/34594	ARCHITECT'S SIGN
NORTH	
DRAWN BY: VDT	CHECKED BY: MVS
SCALE : 1:100	SHEET NO.: 08
DATE : 14.05.2024	PAGE NO.:
INWARD NO.:	