


Sanctioned No. B.P/Rahatani/00123.
Subject to conditions mentioned in the
Office Order No.
aven dated 02/10/23.
Pimpri
Date: 03/10/2023.



O. C. Signed by
City Engineer

City Engineer
Bidding Permission Dept.
PCMC, Pimpri, Pune-18.

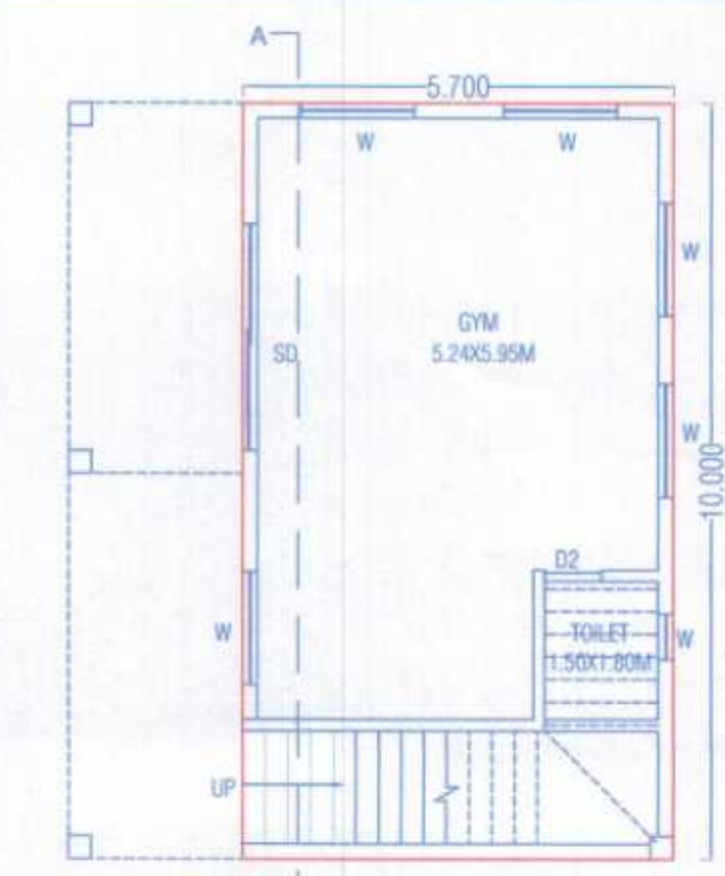


CLUB HOUSE GROUND FLOOR PLAN



AREA CALCULATION OF CLUB HOUSE GROUND FLOOR

1	5.700	X	10.000	X	1.00	=	57.000
TOTAL							57.000

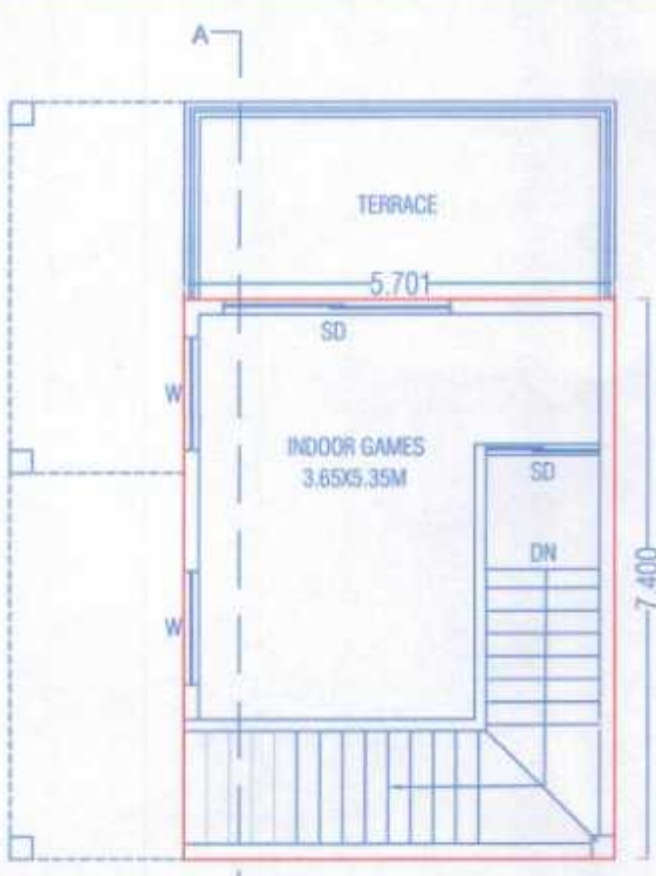


CLUB HOUSE FIRST FLOOR PLAN




AREA CALCULATION OF CLUB HOUSE FIRST FLOOR

1	5.700	X	7.400	X	1.00	=	42.180
BALP AREA OF FLOOR							42.180

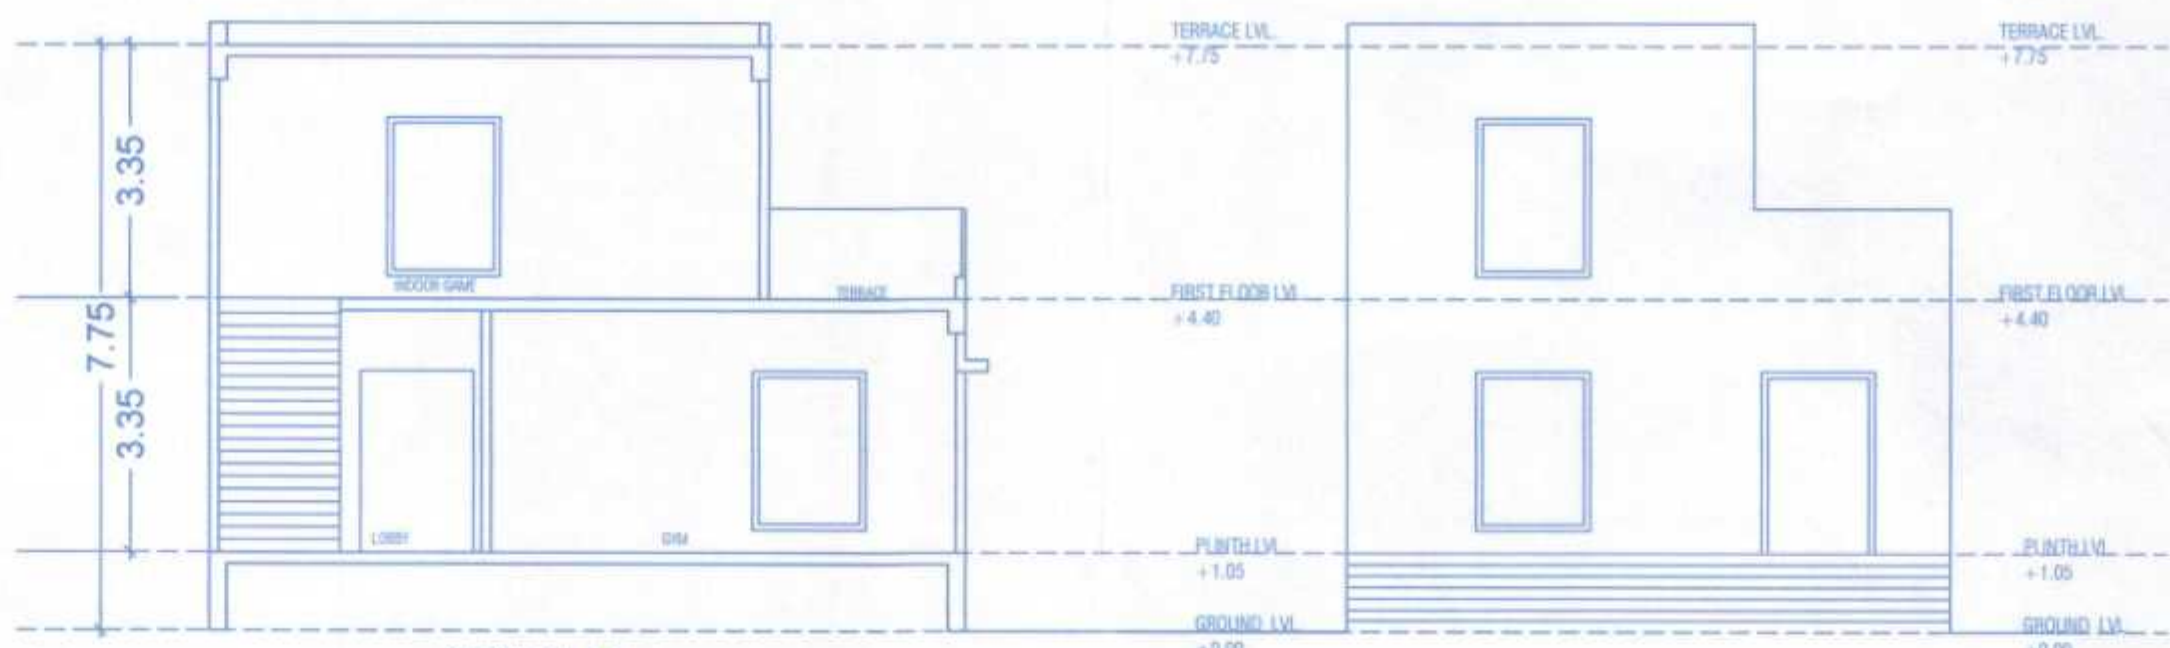


SECTION AA'

FRONT ELEVATION

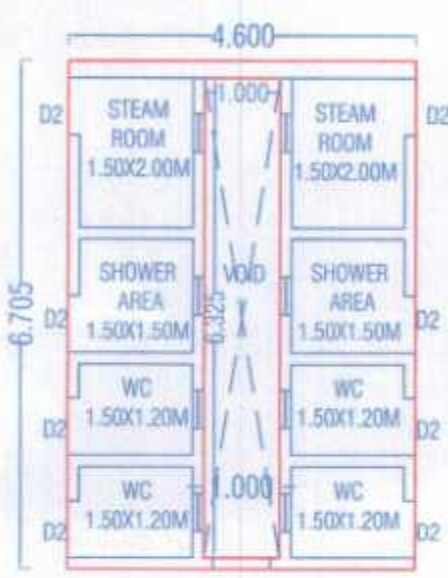


TOILET BLOCK GROUND FLOOR PLAN

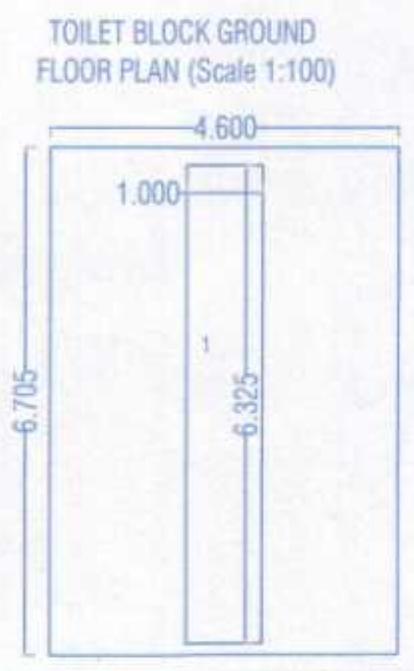

AREA CALCULATION OF TOILET BLOCK GROUND FLOOR

BLOCK A = 4.600 x 6.705 = 30.844							
1	1.000	X	6.325	X	1.00	=	6.325
TOTAL							6.325
BALP AREA OF FLOOR							24.519

C-BUILDING

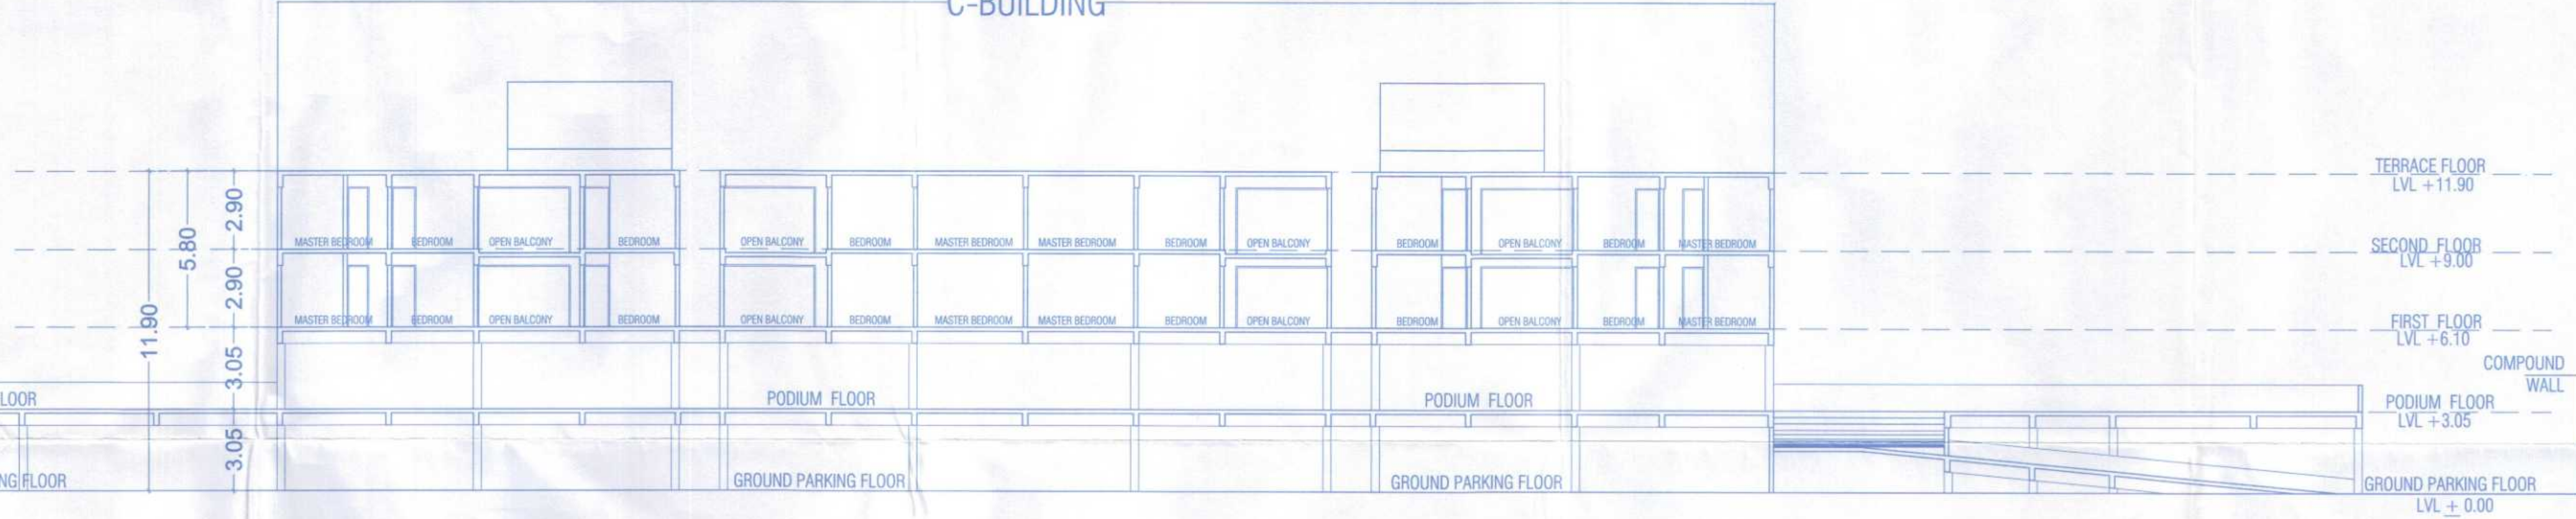

C BUILDING_SECTION AA (NTS)

अट क्र. ५३ :- प्रस्तावित जलतरण तलावासाठी प्रशिक्षित जीवरक्षकाची नेमणूक करणे बंधनकारक राहील.

OWNER'S NAME:		OWNER'S SIGN:	
Mr. Sharad Yashwant Kokane and Daneshwar Kokane others through Power of Attorney holder M/s Legacy Lifespaces LLP through Partner Mr. Roshan Kishanchand Ramnani			
PROJECT:			
SURVEY NO : 50/4, 50/5, 50/6, 50/7, 50/8, 128/1/2C & 128/3			
PLOT NO : CTS NO : 3880, 3908(P1), 3909, 4000, 4001, 4002, 4003(P1), 4004, 4007(P1)			
DESCRIPTION : REGULAR TRACK, VILLAGE - RAHATANI			
ARCHITECT:		ARCHITECT'S SIGN:	
Mehul Vasant Shah CA/2004/34594			
JOB NO.	DRG.NO.	SCALE	DRAWN BY
		1:100	VDT
			MVS
INWARD NO.	DATE	05.09.2023	
KEY NO.	SHEET NO.		