


Sanctioned No. B.P./Rahatani/60123.
Subject to conditions mentioned in the
Office Order No. 08/10/23.
Pimpri
Date: 08/10/2023.


O. C. Signed by
City Engineer

City Engineer
Building Permission Dept.
PCMC, Pimpri, Pune-18.

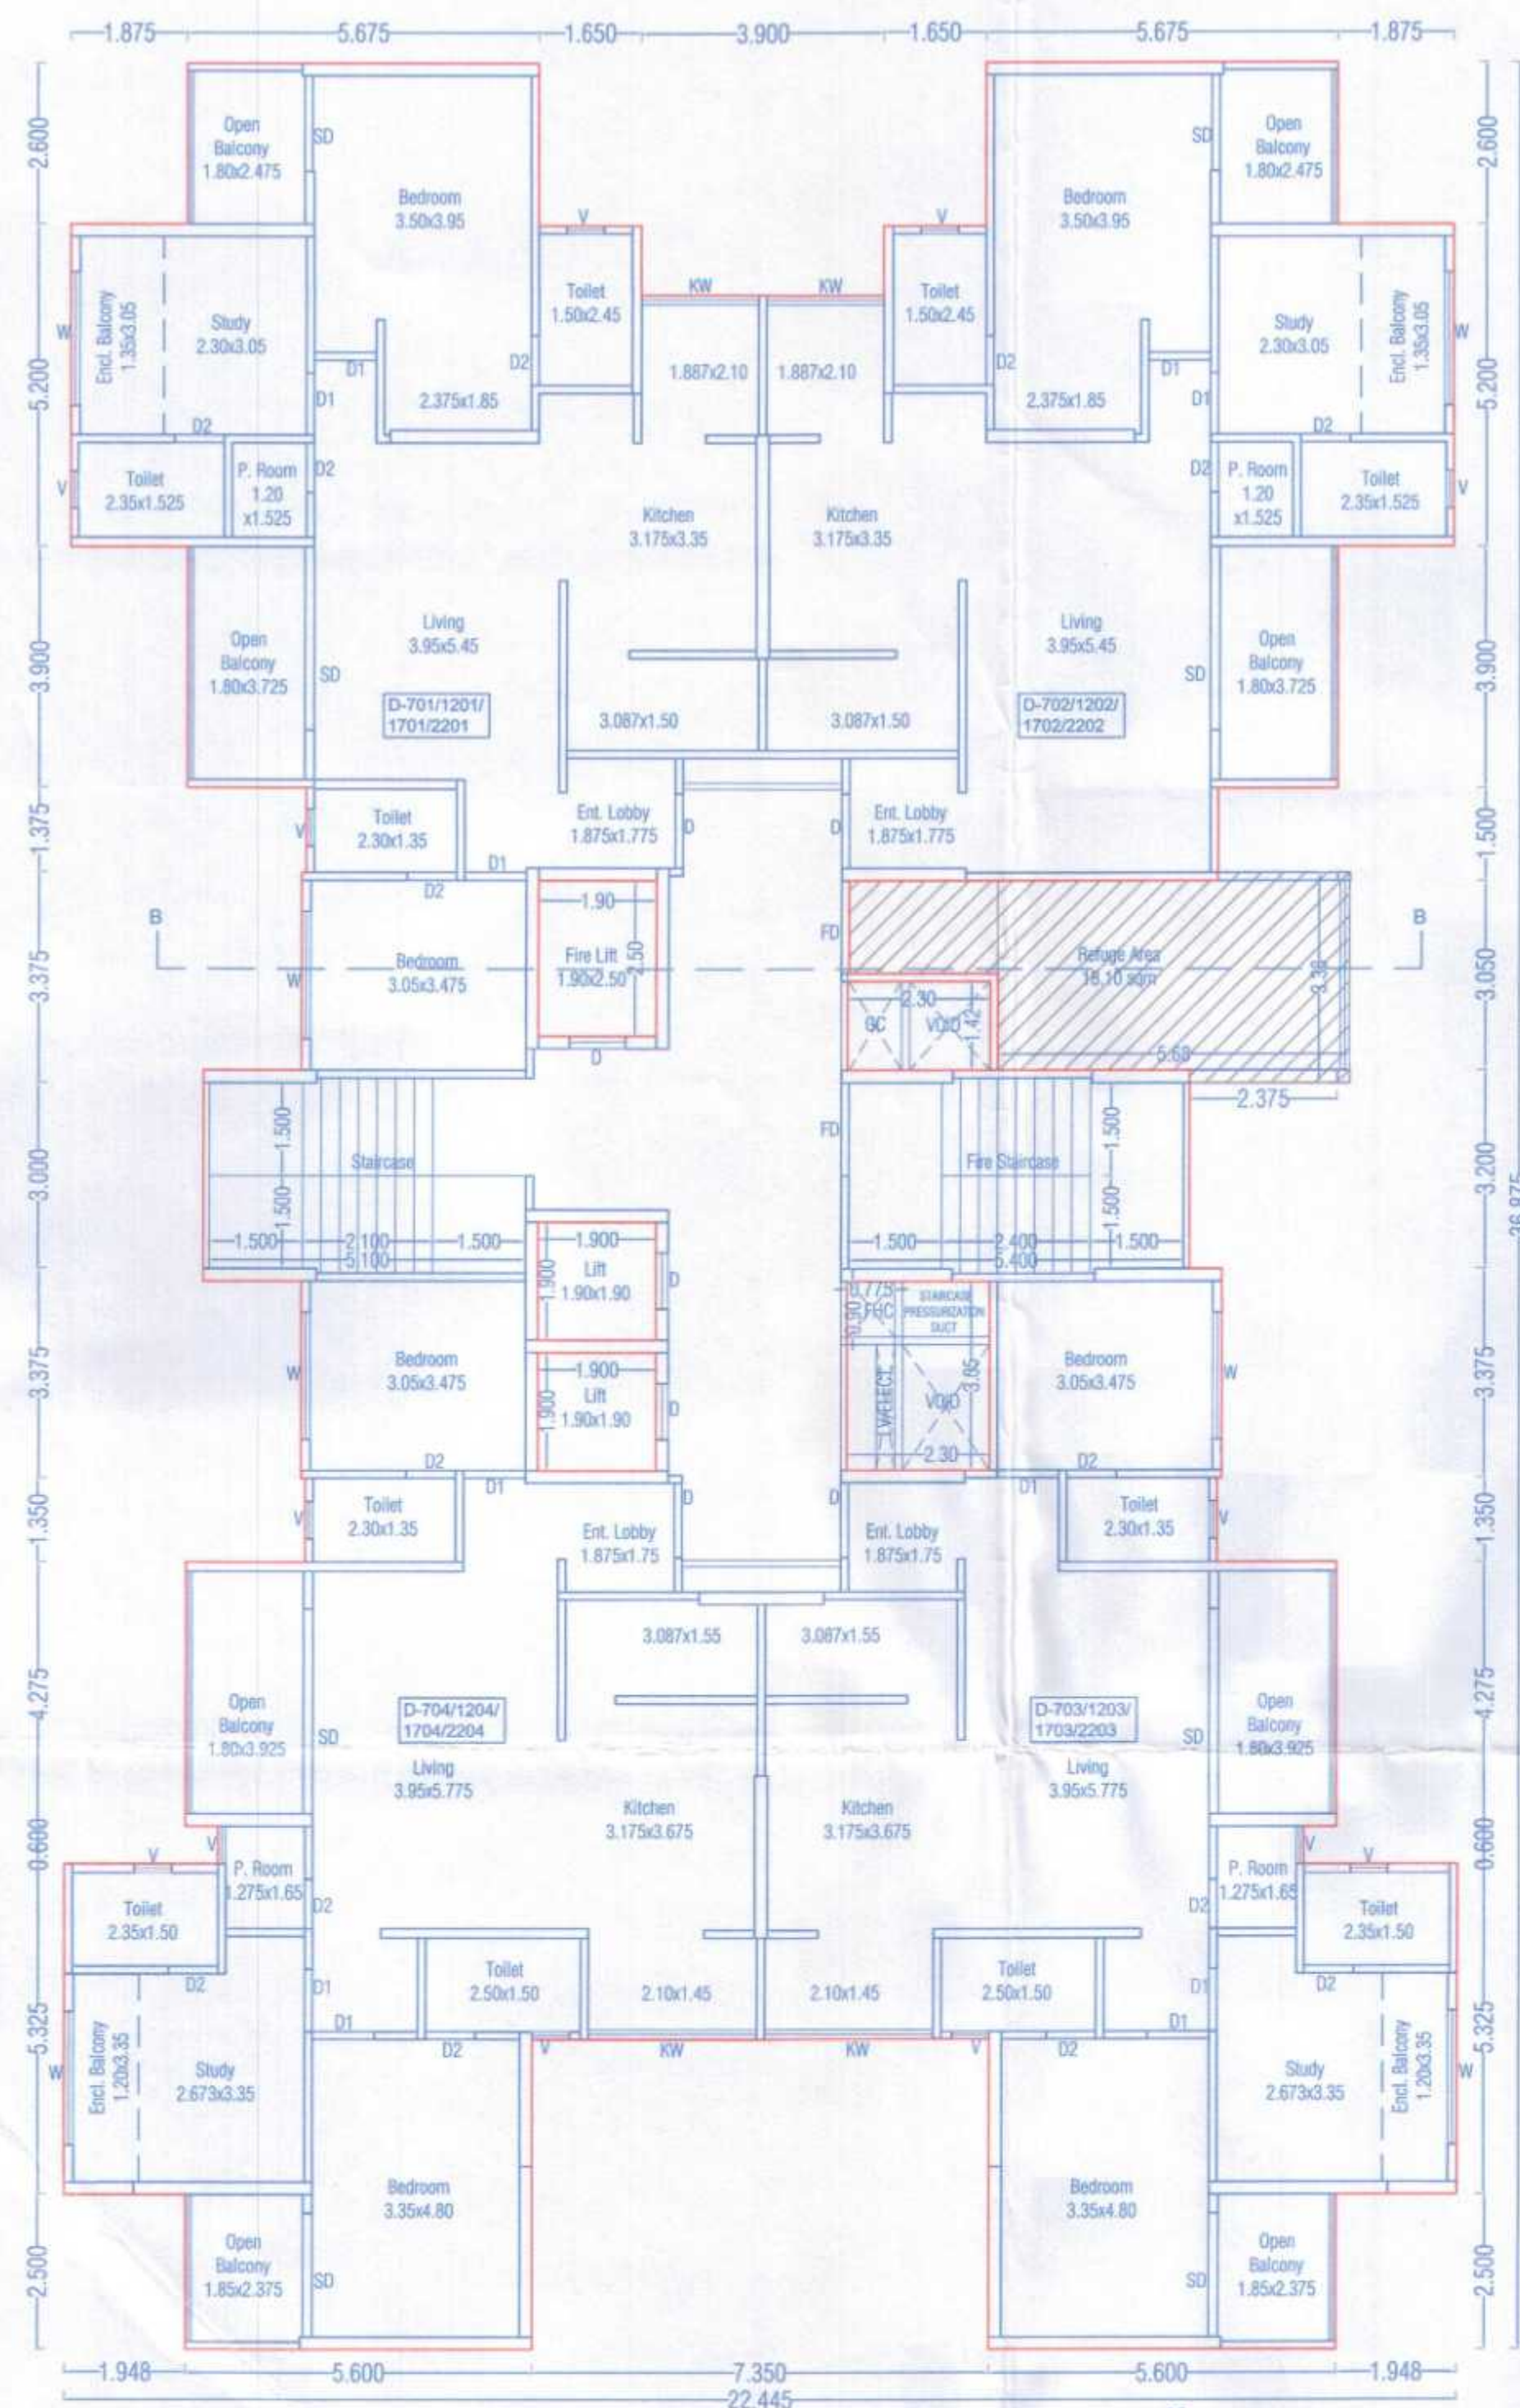

D BUILDING
7/12/17/22 FLOOR PLAN

D Building Refuge Area Calculation
1 Floor = 4 tenements
1 Floor = 4 tenements
1 Floor = 4 tenements
3 Floors = 12 tenements
Refuge Area = 12 x 5 persons
Refuge Area = 60 x 0.30 sqm
Refuge Area = 18.00 sqm / per floor

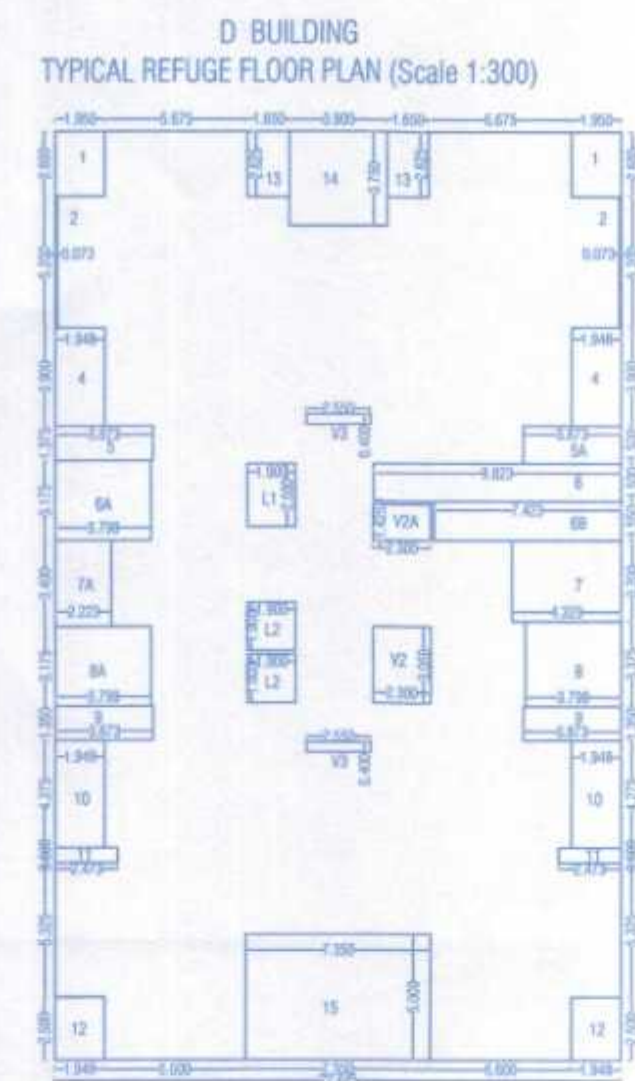

**AREA CALCULATION OF D BUILDING
REFUGE FLOOR**


D BUILDING = 22.445 x 36.875 = 827.659

1	1.950	X	2.600	X	2.00	=	10.140
2	0.073	X	5.200	X	2.00	=	0.759
4	1.948	X	3.900	X	2.00	=	15.194
5	3.873	X	1.375	X	1.00	=	5.325
5A	3.873	X	1.500	X	1.00	=	5.810
6	9.823	X	1.500	X	1.00	=	14.735
6A	3.798	X	3.175	X	1.00	=	12.059
6B	7.423	X	1.550	X	1.00	=	11.506
7	4.323	X	3.200	X	1.00	=	13.834
7A	2.223	X	3.400	X	1.00	=	7.558
8	3.798	X	3.375	X	1.00	=	12.818
8A	3.798	X	3.175	X	1.00	=	12.059
9	3.873	X	1.350	X	2.00	=	10.457
10	1.948	X	4.275	X	2.00	=	16.655
11	2.473	X	0.600	X	2.00	=	2.968
12	1.948	X	2.500	X	2.00	=	9.740
13	1.650	X	2.625	X	2.00	=	8.662
14	3.900	X	3.750	X	1.00	=	14.625
15	7.350	X	5.000	X	1.00	=	36.750
V2	2.300	X	3.050	X	1.00	=	7.015
V2A	2.300	X	1.425	X	1.00	=	3.278
V3	2.550	X	0.400	X	2.00	=	2.040
L1	1.900	X	2.500	X	1.00	=	4.750
L2	1.900	X	1.900	X	2.00	=	7.220
TOTAL						=	245.956
B/UP AREA OF FLOOR						=	(827.659-245.956) 581.703

SCHEDULE OF OPENING: D Building

NAME	LENGTH	HEIGHT	NOS.
D	1.20	2.10	28
D1	1.00	2.10	84
D2	0.80	2.10	84
OP	1.80	2.10	28
SD	3.30	2.10	56
W	2.20	1.80	56
V	0.60	0.90	84

अट क्र. १३ :- प्रस्तावित जलतरण तलावासाठी प्रशिक्षित जीवरक्षकाची नेमणूक करणे बंधनकारक राहिल.

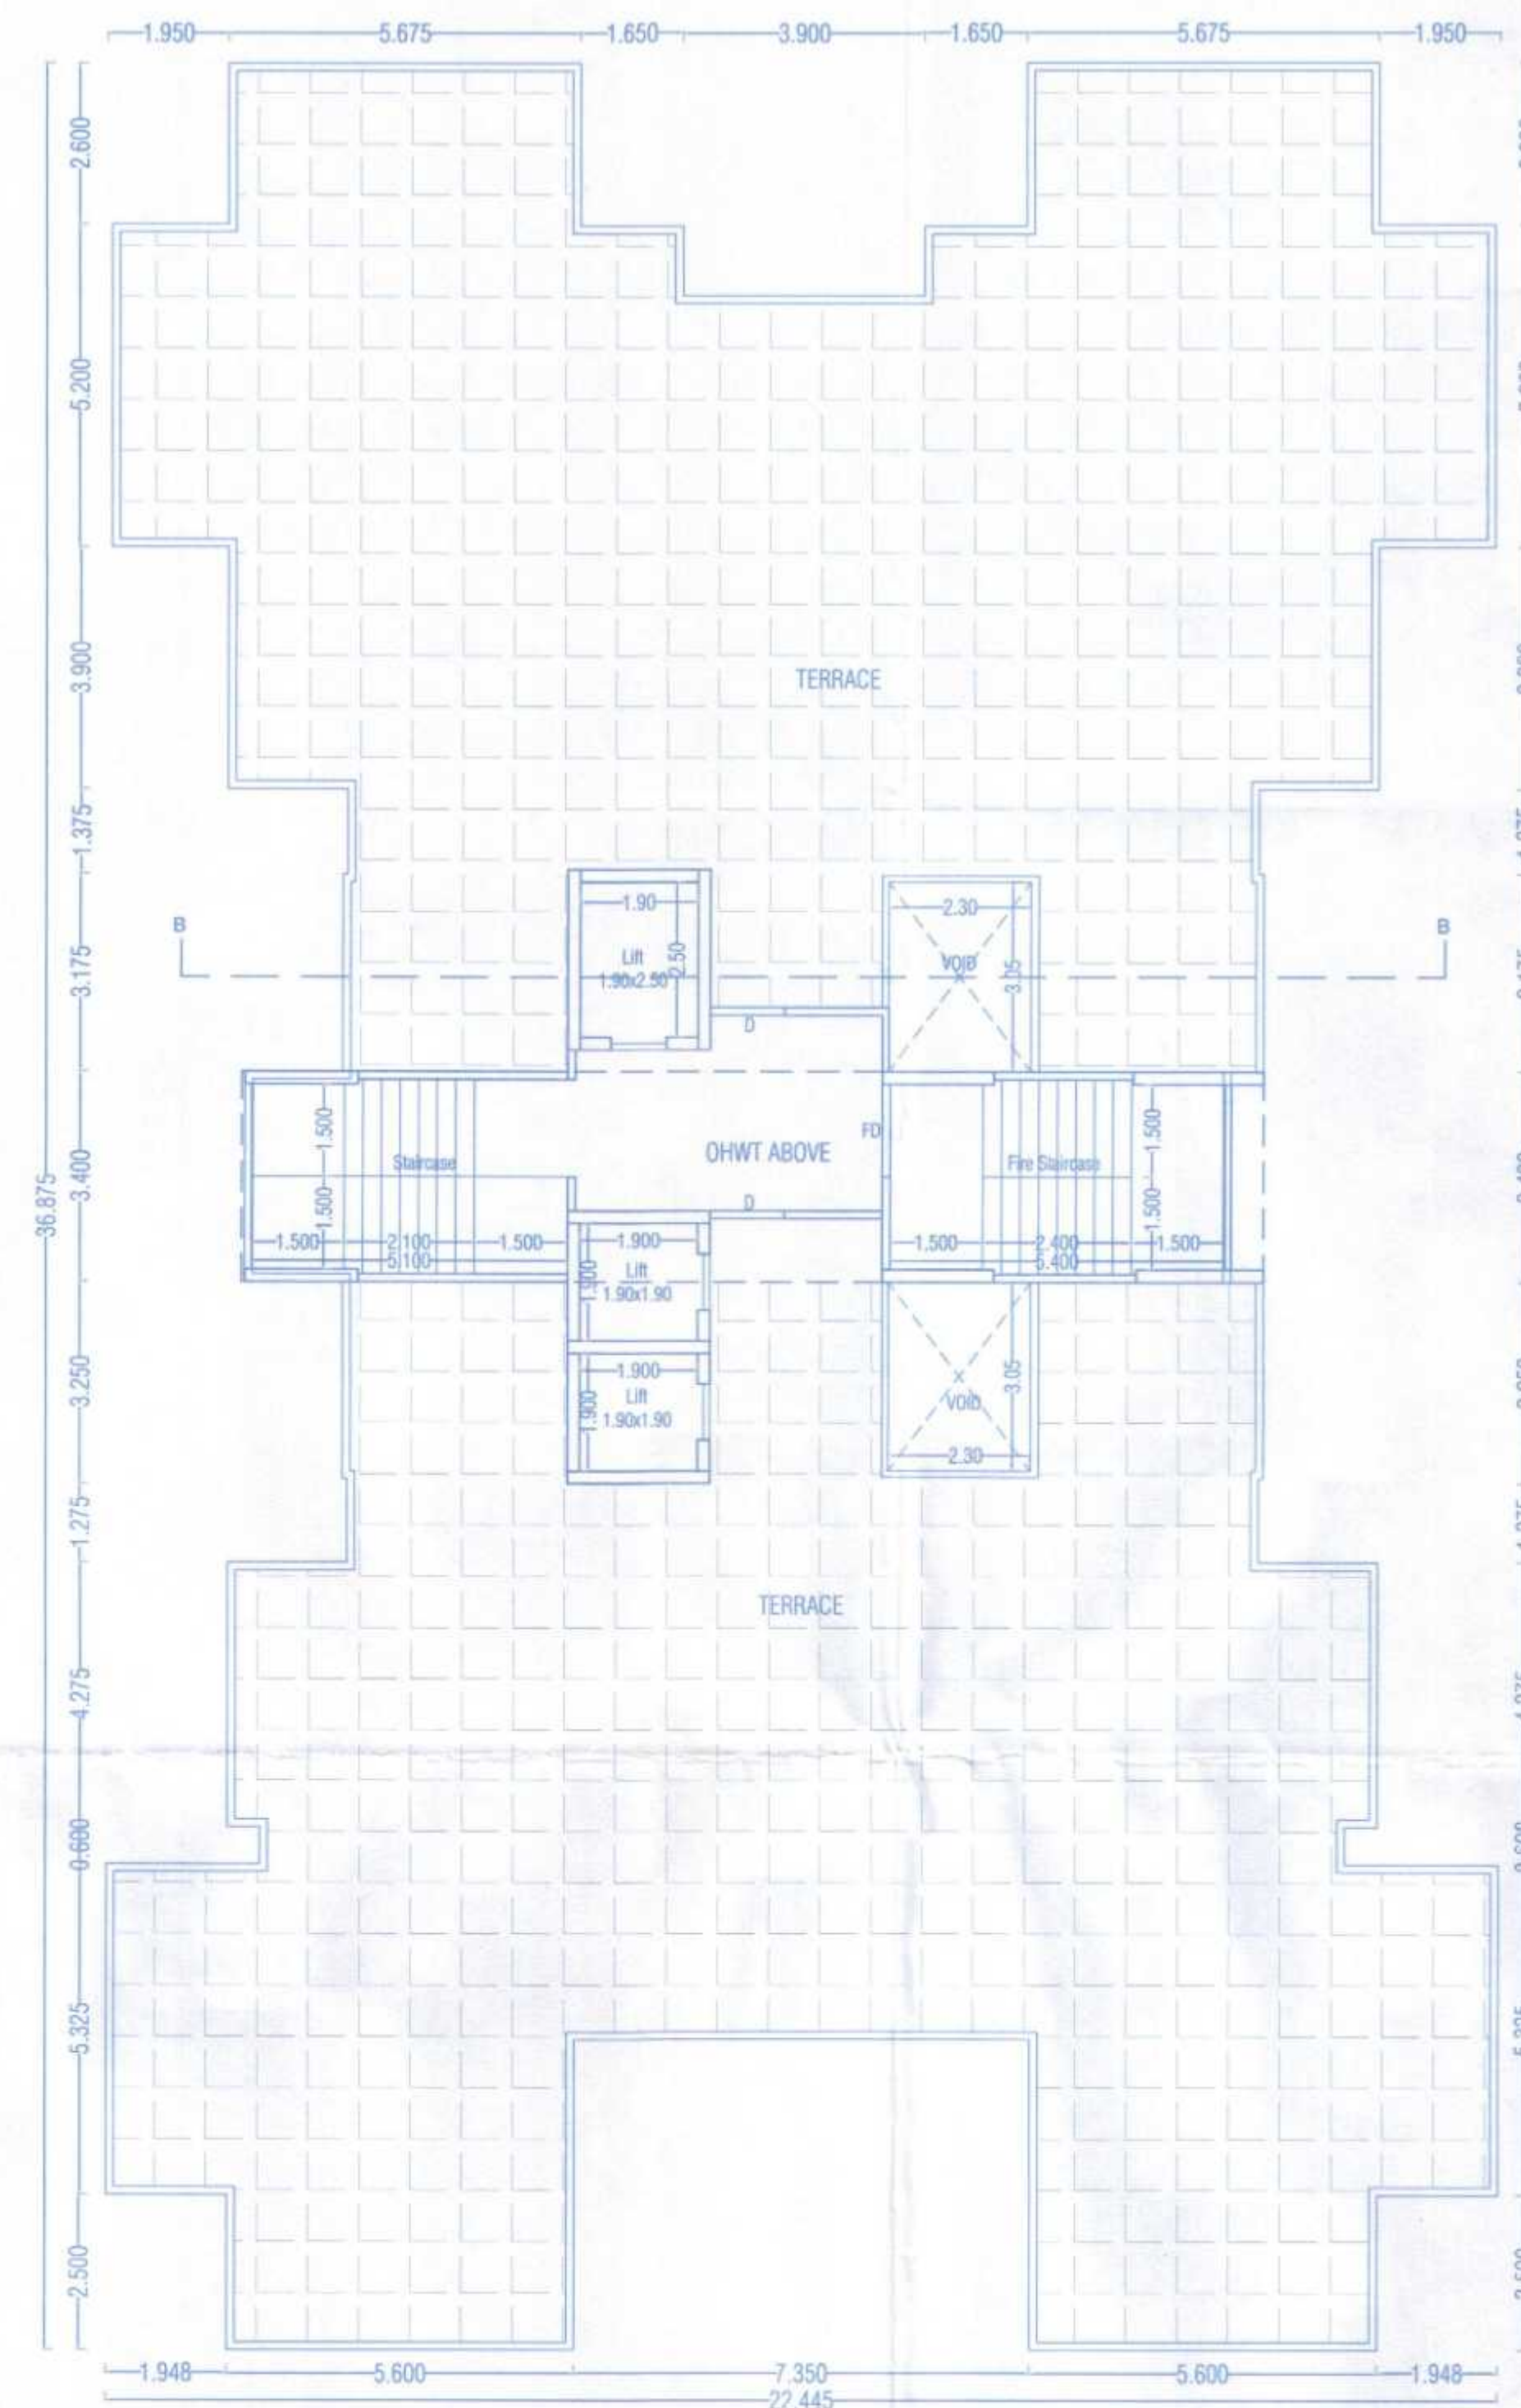

D BUILDING
TERRACE FLOOR PLAN

OWNER'S NAME:		OWNER'S SIGN:	
Mr. Sharad Yashwant Kokane and Daneshwar Kokane others through Power of Attorney holder M/s Legacy Lifespaces LLP through Partner Mr. Roshan Kishanchand Rammani			
PROJECT:			
SURVEY NO : 50/4, 50/5, 50/6, 50/7, 50/8, 128/1/2C & 128/3			
PLOT NO : CTS NO - 3888, 3889(P), 3898, 4000, 4001, 4002, 4003(P), 4004, 4007(P)			
DESCRIPTION : REGULAR TRACK, VILLAGE - RAHATANI			
ARCHITECT:		ARCHITECT'S SIGN:	
Mehul Vasant Shah CA/2004/34594			
JOB NO.	DRG.NO.	SCALE	DRAWN BY CHECKED BY
		1:100	VDI MVS
INWARD NO.	DATE	05.09.2023	
KEY NO.	SHEET NO.		