



TYPICAL 1ST - 6TH FLOOR FSI AREA (C WING)				
Name	Length	Width	Nos	Area
Block	43.25	24.80	1	1072.60
DEDUCTIONS				
1	3.80	0.73	1	2.76
2	4.70	0.33	1	1.53
3	1.50	0.40	4	2.40
4	1.55	1.05	1	1.62
5	3.20	0.60	7	13.36
6	1.55	2.90	3	13.54
7	1.85	2.10	1	3.89
8	1.65	1.15	1	1.90
9	0.15	2.65	1	0.40
10	5.45	1.67	1	9.11
11	3.05	2.35	1	7.17
12	7.25	3.35	1	24.29
13	12.40	1.10	1	13.64
14	3.70	6.30	1	23.31
15	2.05	1.95	1	4.00
16	1.35	2.50	1	3.38
17	2.50	1.90	2	9.50
18	0.90	2.15	2	3.87
19	1.35	4.65	2	12.56
20	0.85	4.10	1	3.49
21	1.20	4.10	1	4.92
22	1.85	3.95	1	7.31
23	2.75	1.90	1	5.23
24	2.05	4.10	1	8.41
25	3.80	0.65	2	4.94
26	1.35	3.15	2	8.51
27	2.05	2.60	2	10.69
28	3.65	1.10	1	4.02
29	1.35	9.30	1	12.56
30	2.05	8.20	1	16.81
31	1.65	4.30	1	7.10
32	5.55	3.95	1	21.93
33	3.55	2.10	1	7.46
34	3.55	3.95	1	14.04
TOTAL DEDUCTIONS				289.59
FSI AREA				783.01

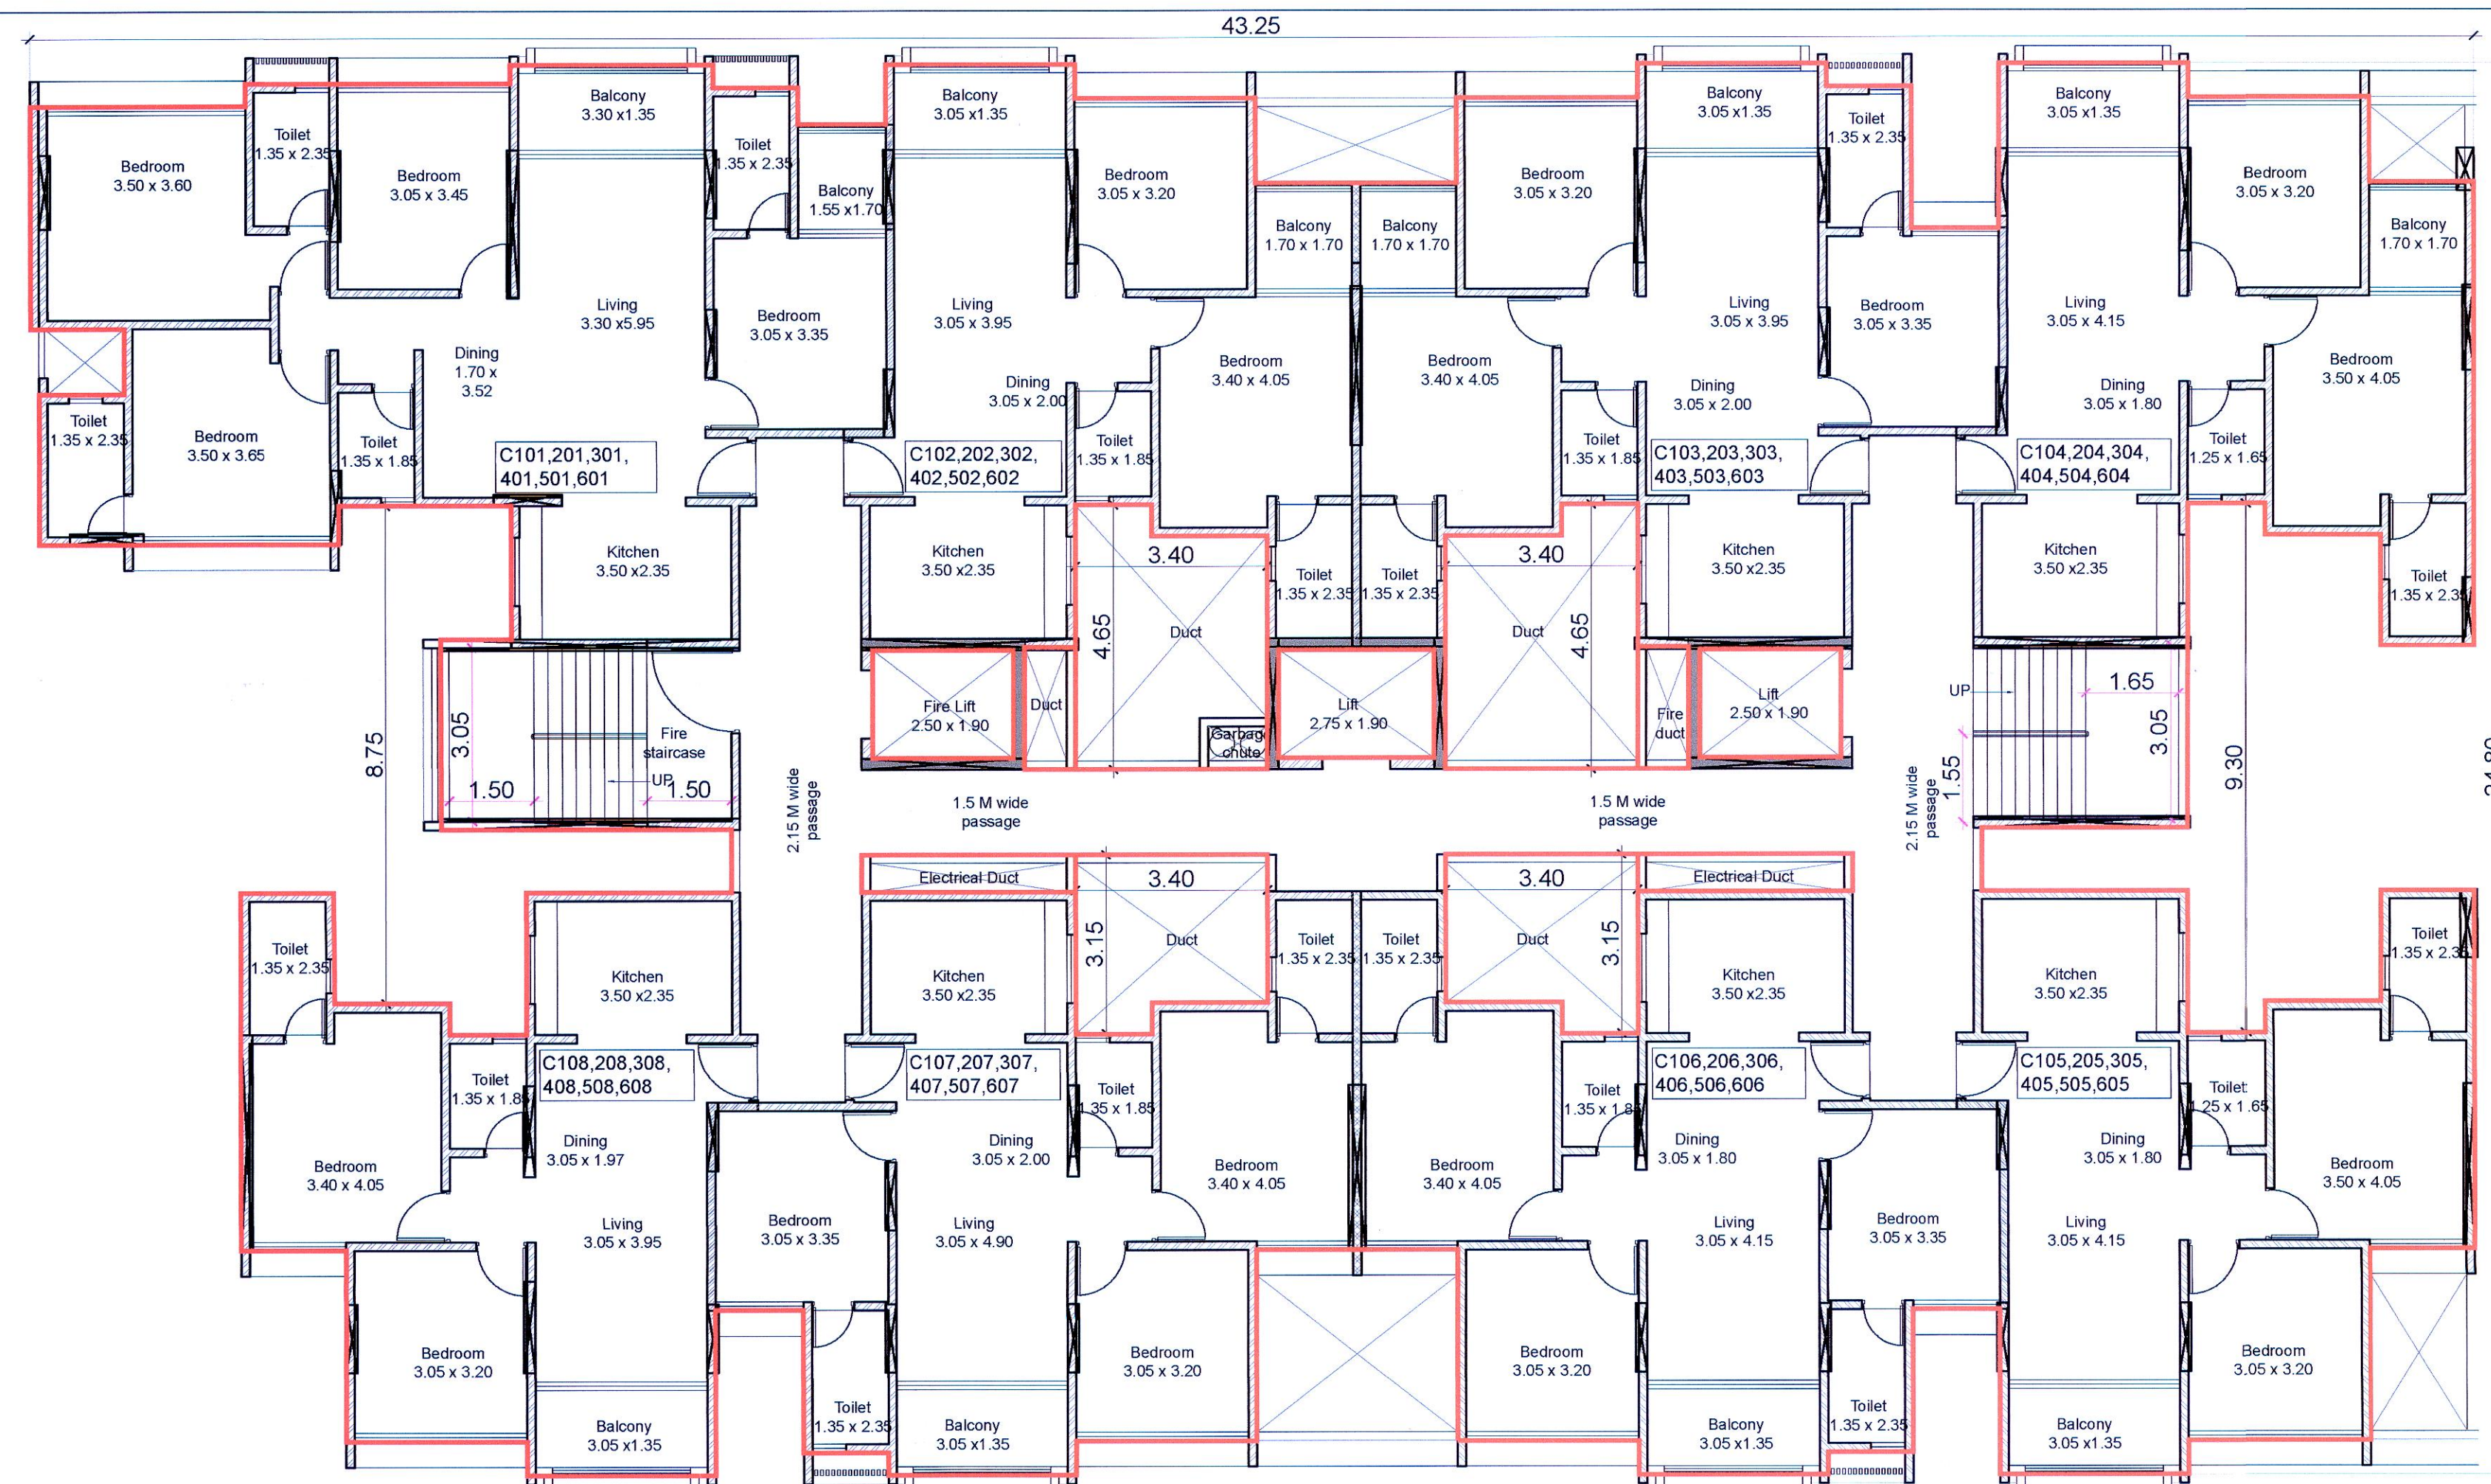

C WING - 1ST, 2ND, 3RD, 4TH, 5TH, 6TH FLOOR PLAN 1:100

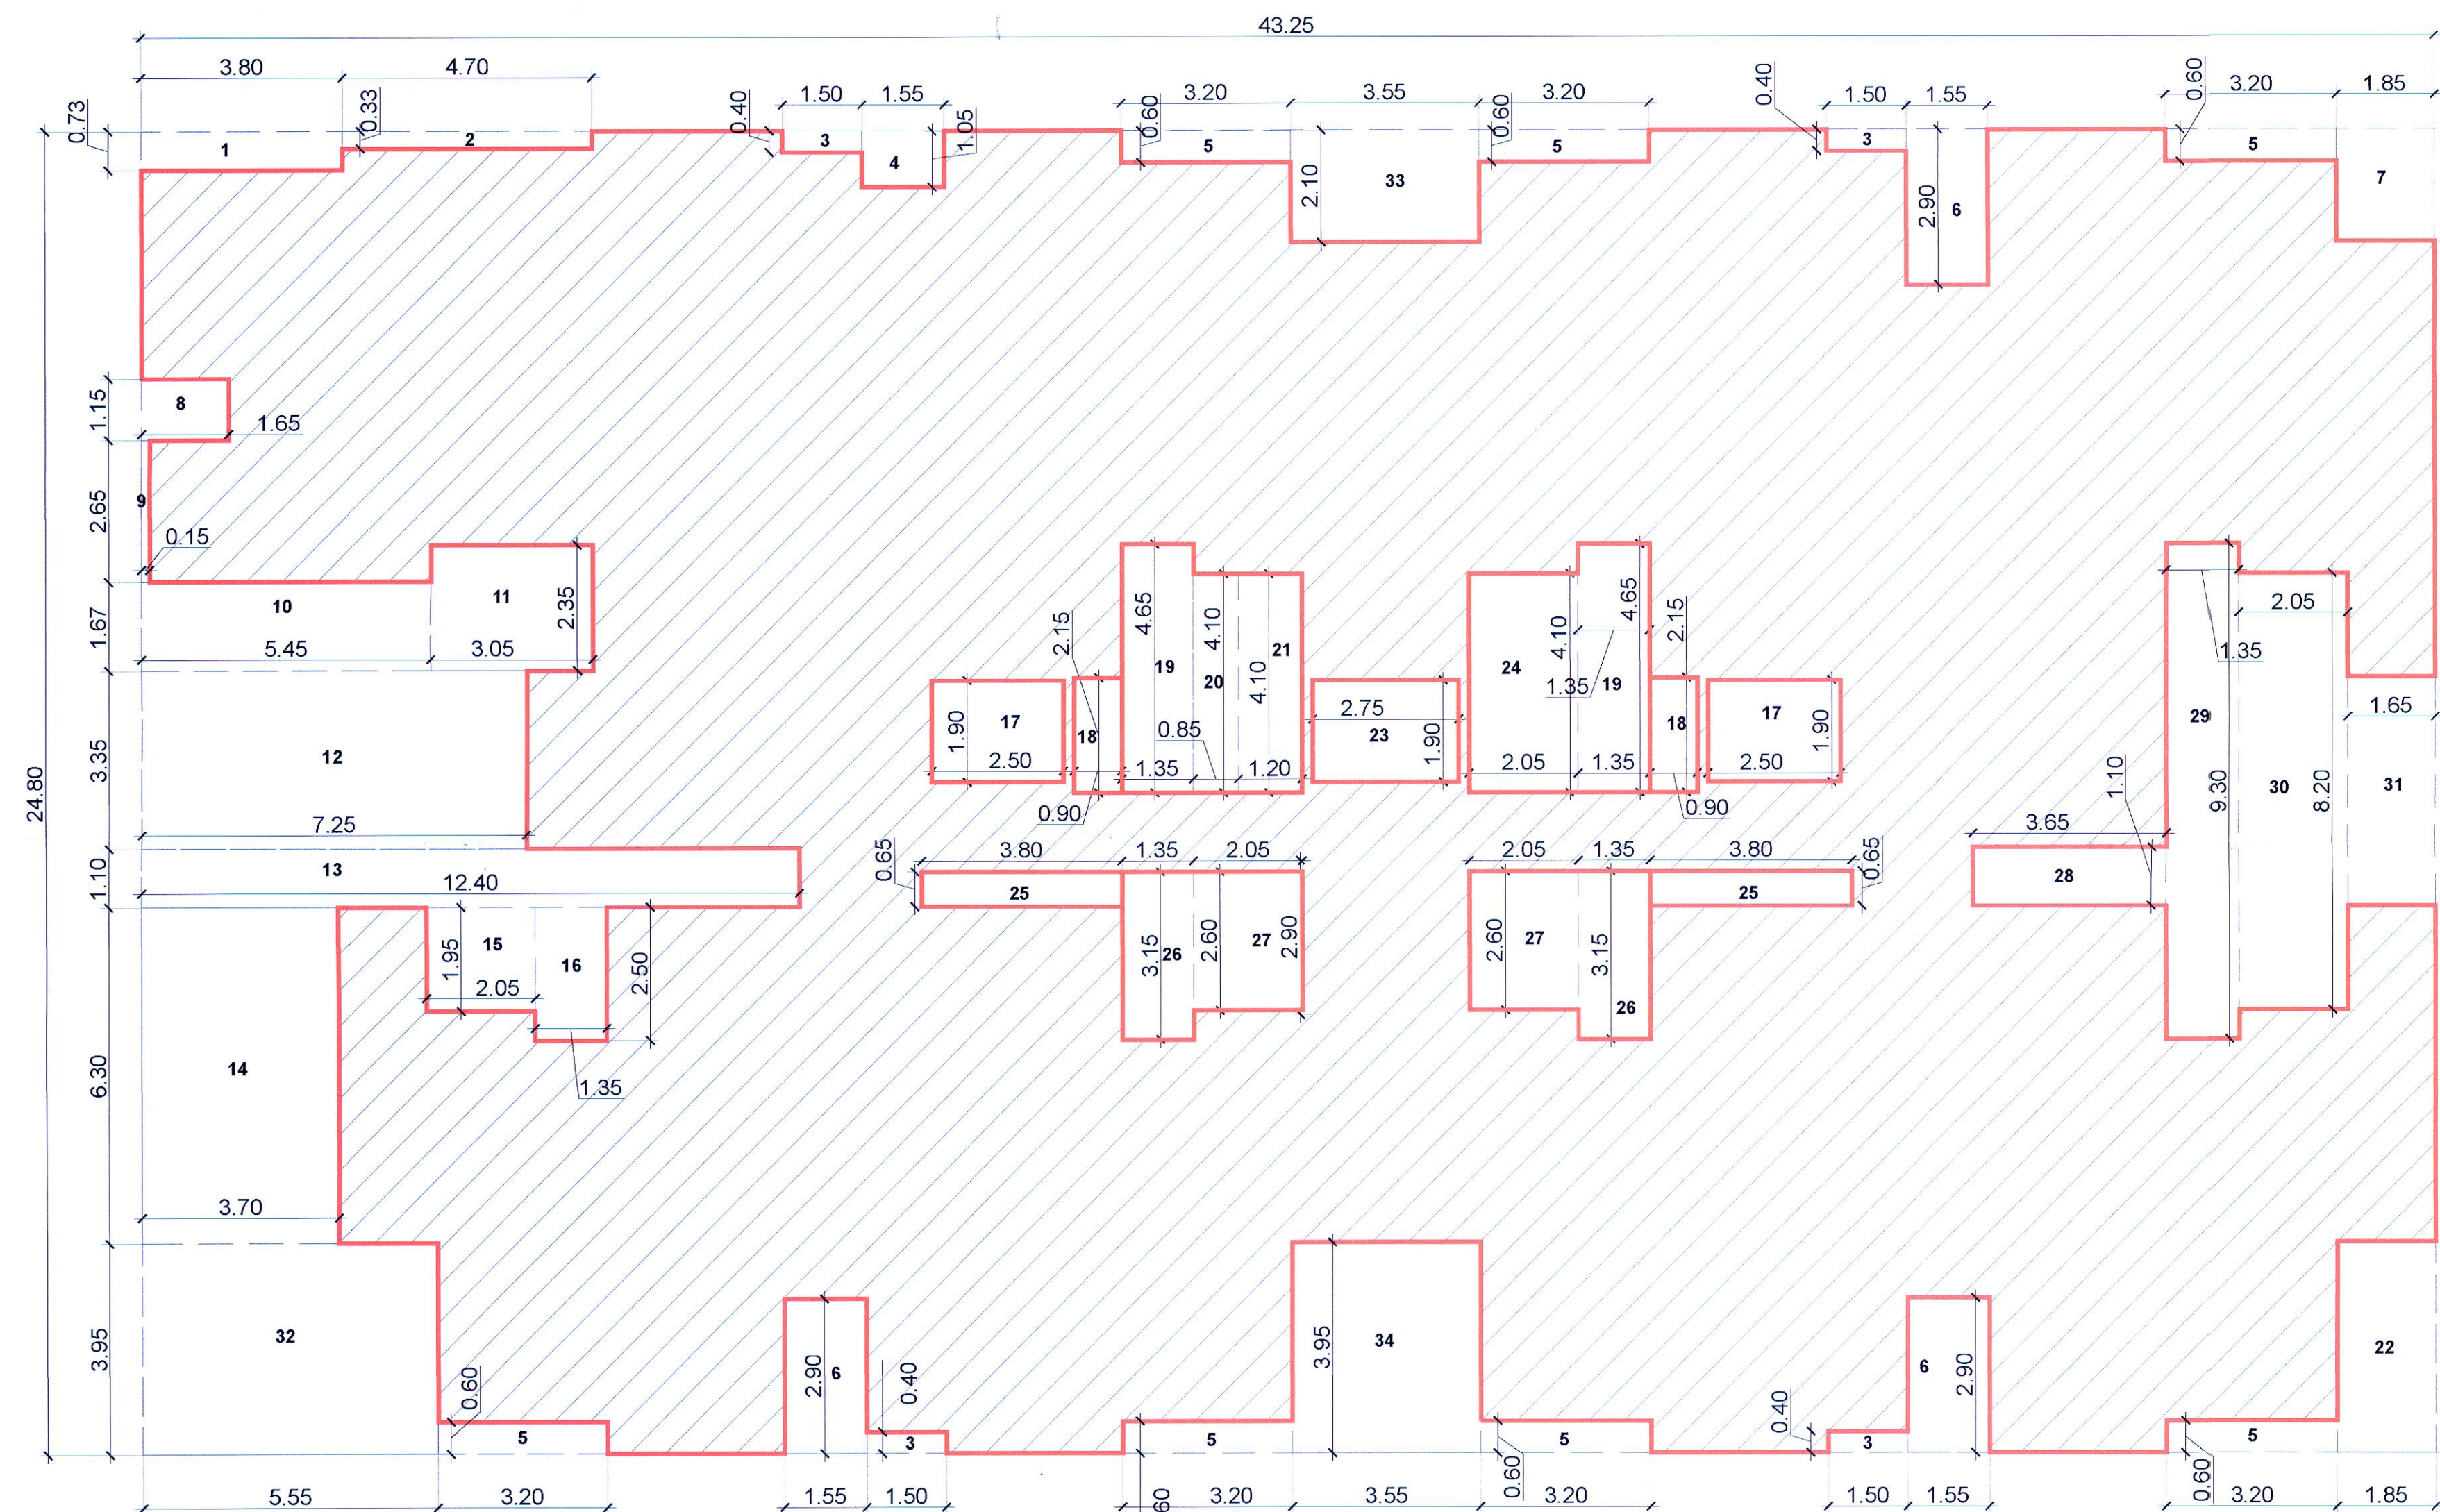

C WING - 1ST, 2ND, 3RD, 4TH, 5TH, 6TH FLOOR KEY PLAN 1:100

STAMP OF APPROVAL C WING- TYPICAL 1ST- 6TH FLOOR PLAN

Sanctioned No. B.P./Tathawade/82/2024
Subject to conditions mentioned in the
Office Order No.
aven dated
Pimpri
Date: / / 20

O. C. Signed by
City Engineer

For City Engineer
Building Permission Dept.
P.C.M.C., Pimpri, Pune-18.

CERTIFICATE OF AREA:
Certificate that the plot under reference was surveyed by me on 29/01/2022 and the dimension of
sides etc. plot stated on plans are measured on site and the area so worked out tallies with the area
stated in document of ownership/FP Scheme land record Department/City Survey records.

S.NO 168/1 Tathawade Pune

OWNER'S DECLARATION -
I/We undersigned confirm that I/We would abide by plans approved by Authority / Collector I/We would
execute the structure as per approved plans. Also I/We would execute the work under supervision of
technical person so as to ensure the quality and safety at the work site.

M/s Shree Sonigara Punamiya Developers Through Mr Dilip
Sohanraj Jain & others

Architect name and signature

Ar. Yash Jain
CA/2019/105086

NORTH DRAWING NO. SCALE DRAWN BY CHECKED BY Registration No. of Architect Sheet no

SD-168 1:100 DS AA CA/2019/105086 11/15