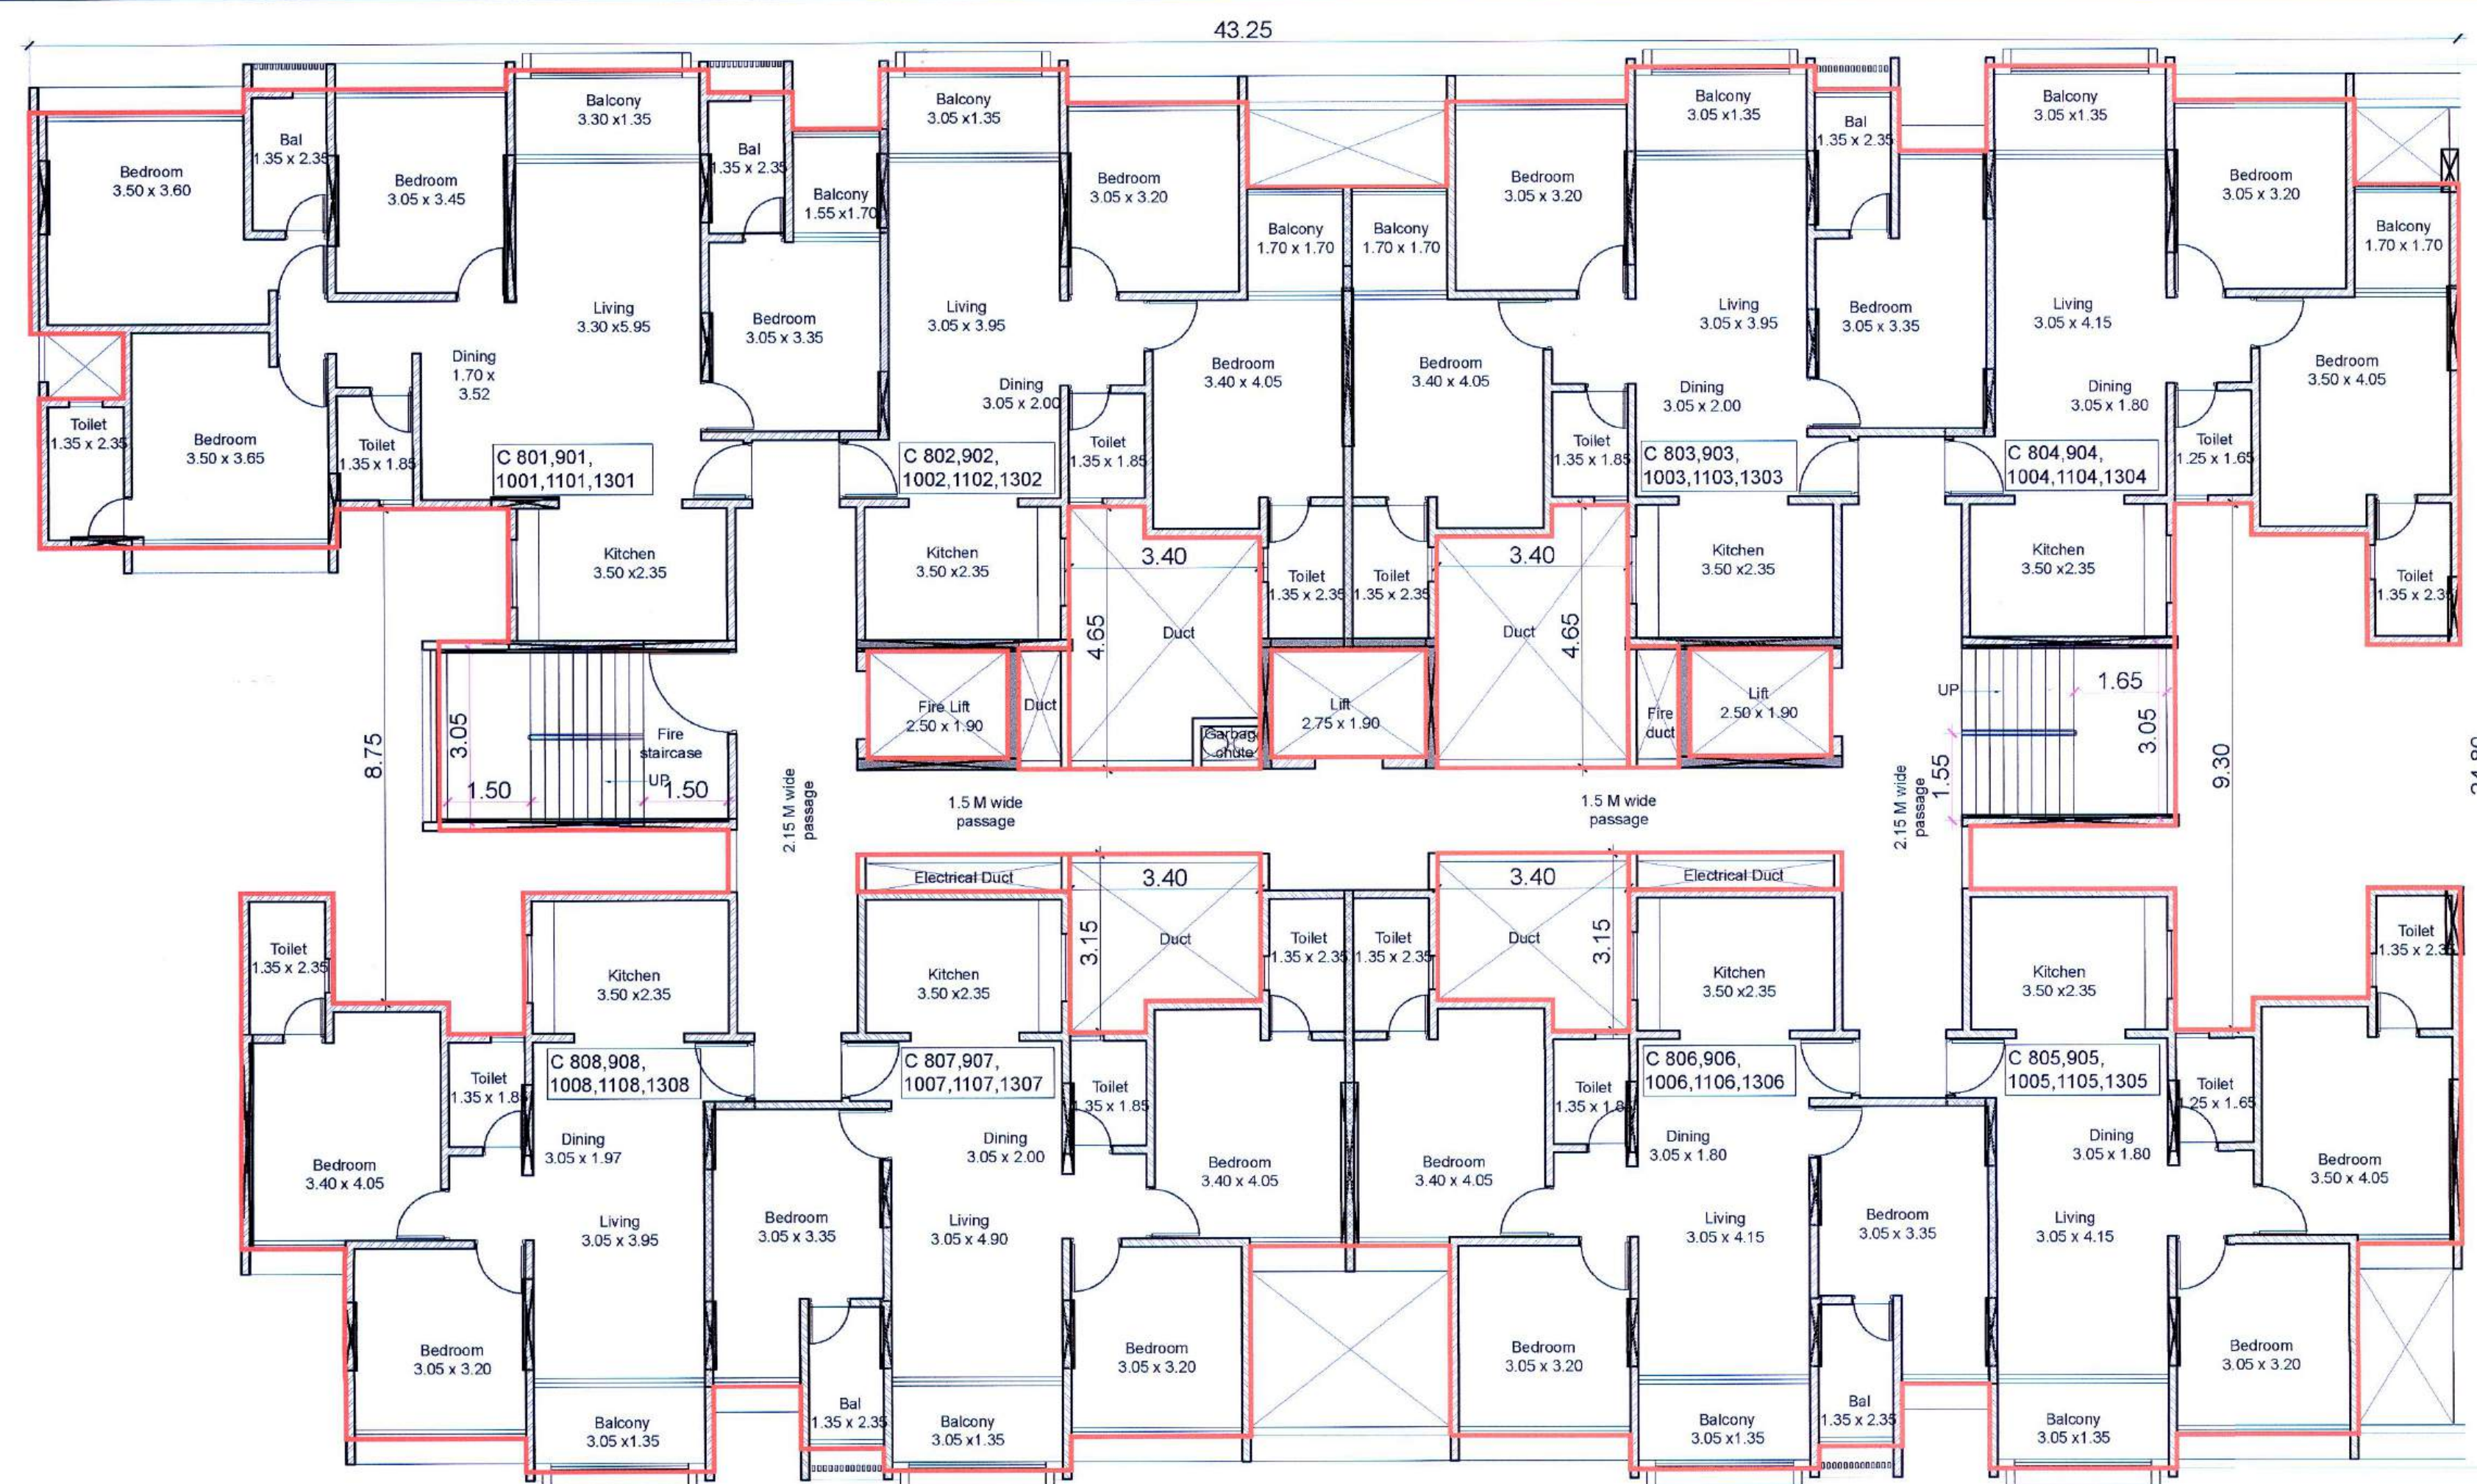
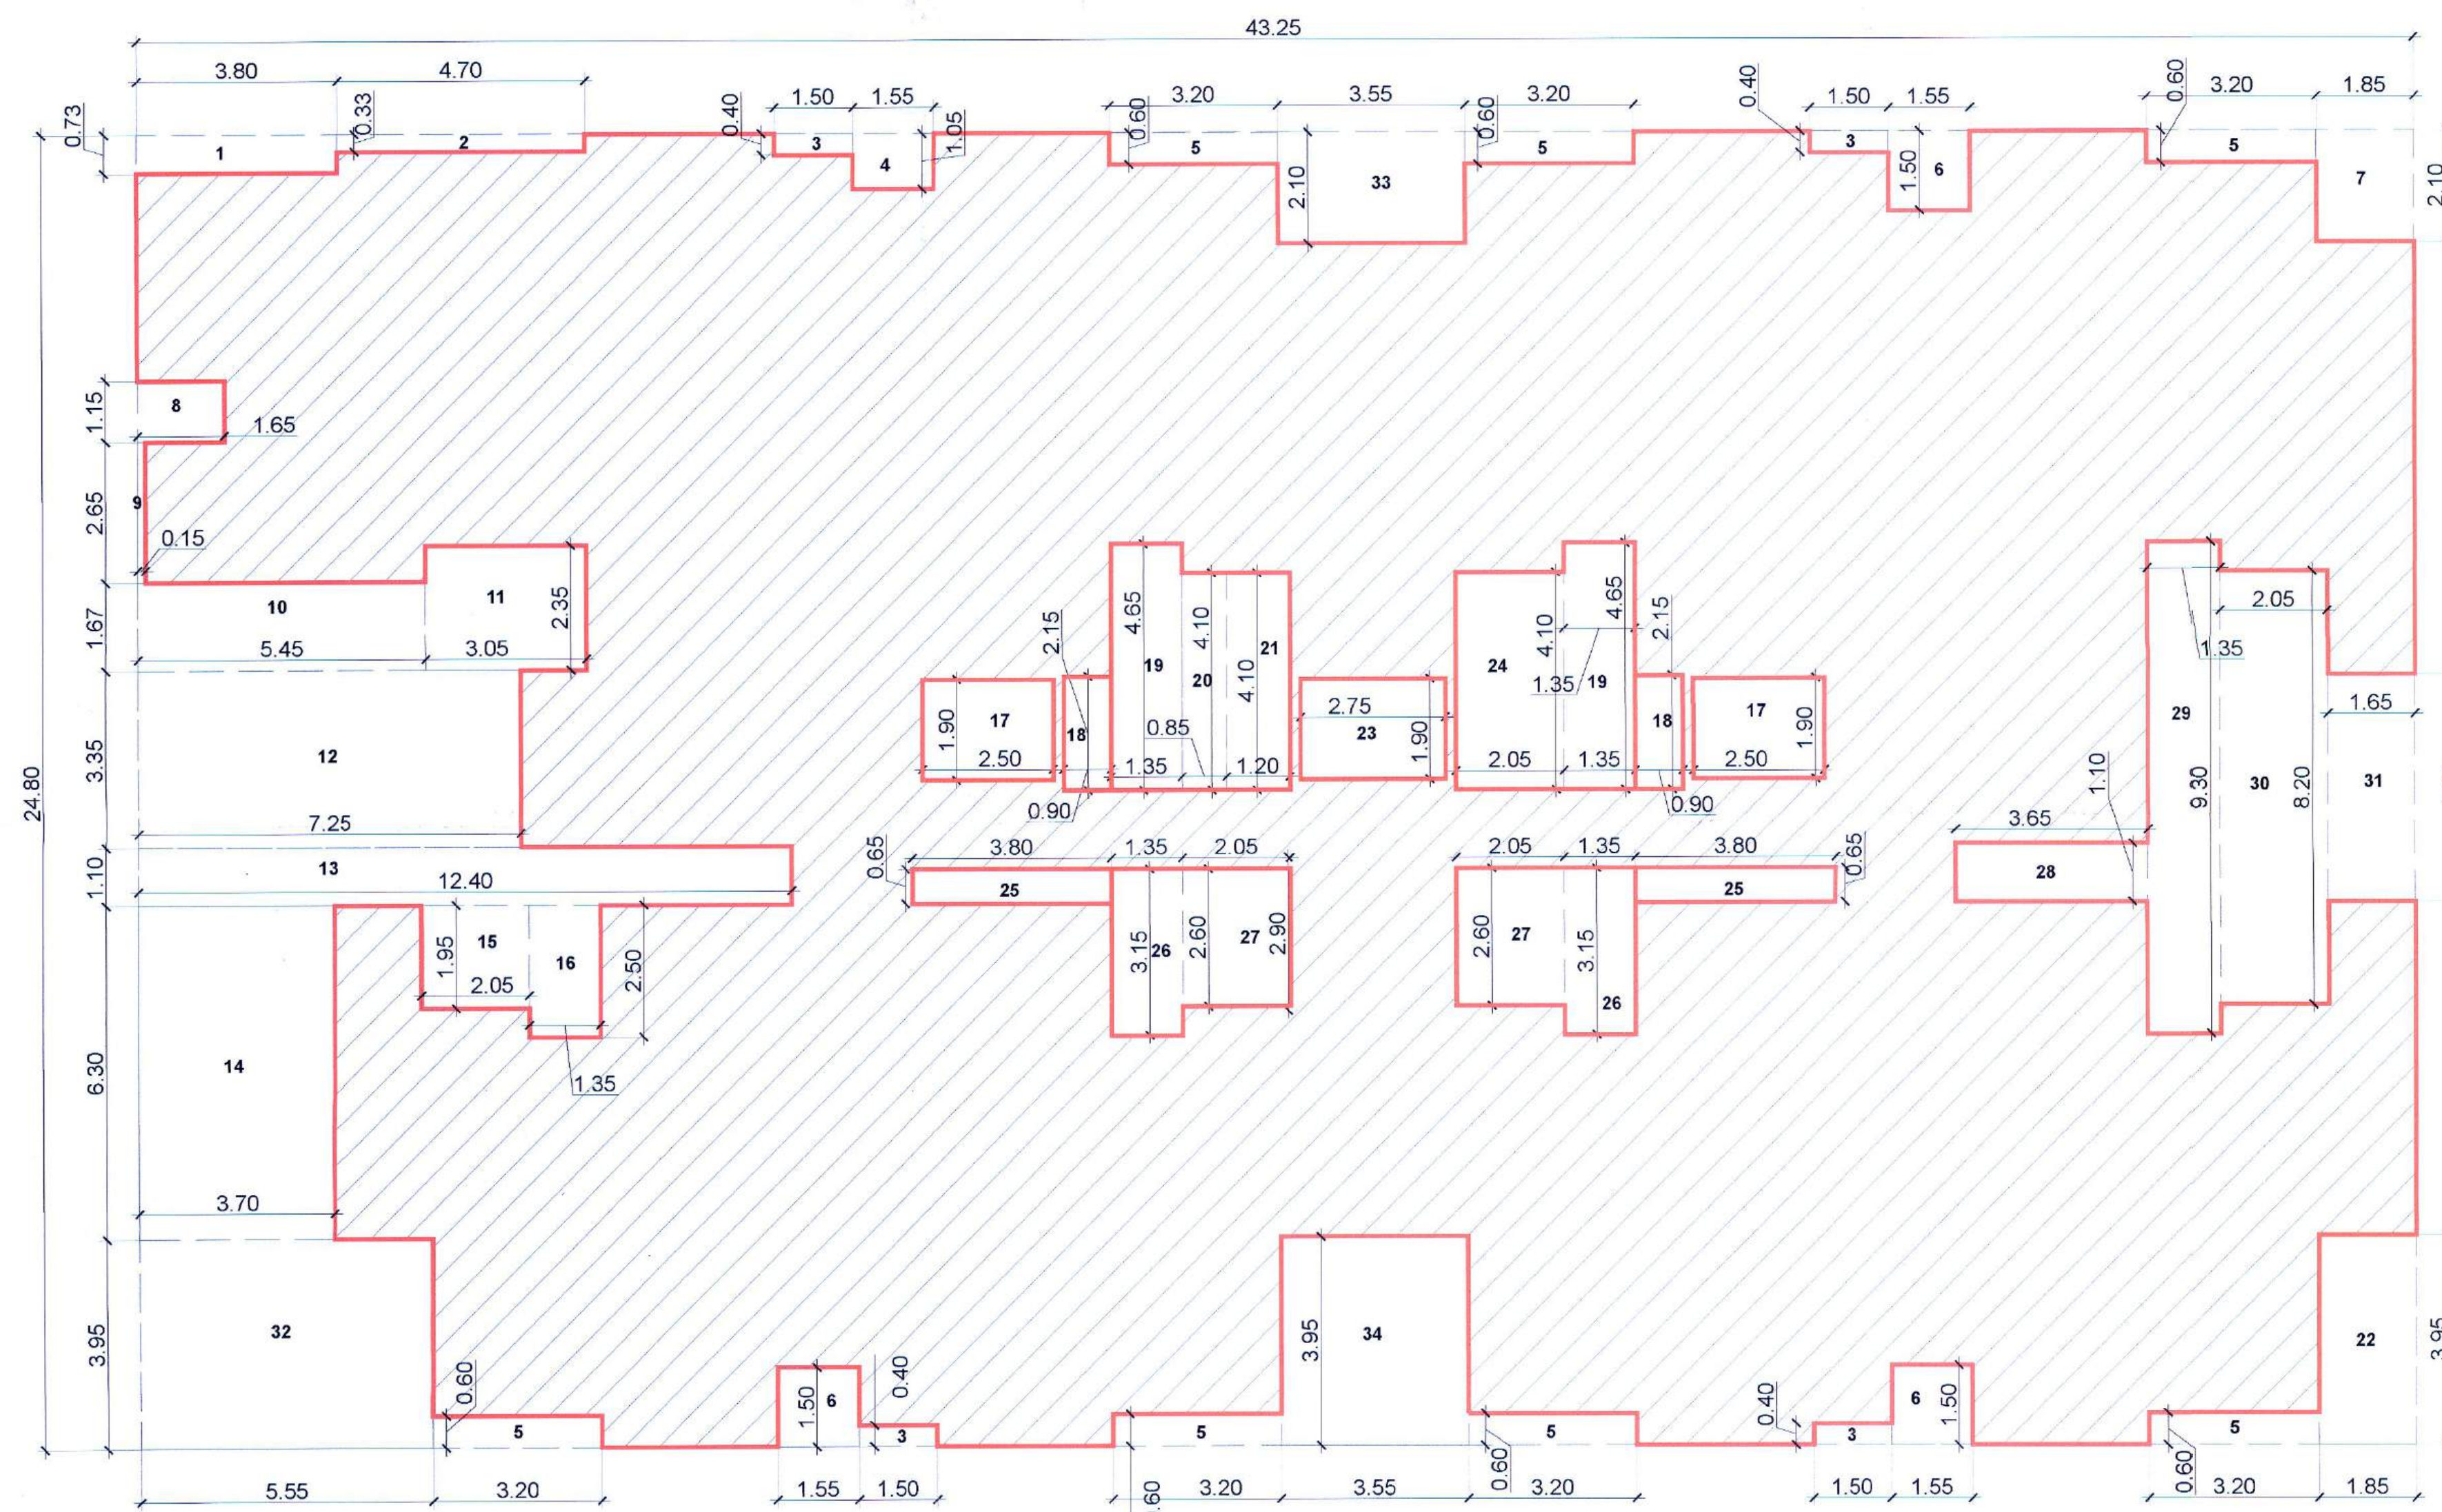


8TH,9TH,10TH,11TH,13TH FLOOR FSI AREA (C WING)

Name	Length	Width	Nos	Area
Block	43.25	24.80	1	1072.60
DEDUCTIONS				
1	3.80	0.73	1	2.77
2	4.70	0.33	1	1.55
3	1.50	0.40	4	2.40
4	1.55	1.05	1	1.62
5	3.20	0.60	7	13.36
6	1.55	1.50	3	6.99
7	1.85	2.10	1	3.89
8	1.65	1.15	1	1.90
9	0.15	2.65	1	0.40
10	5.45	1.67	1	9.11
11	3.05	2.35	1	7.17
12	7.25	3.35	1	24.29
13	12.40	1.10	1	13.64
14	3.70	6.30	1	23.31
15	2.05	1.95	1	4.00
16	1.35	2.50	1	3.38
17	2.50	1.90	2	9.50
18	0.90	2.15	2	3.87
19	1.35	4.65	2	12.56
20	0.85	4.10	1	3.49
21	1.20	4.10	1	4.92
22	1.85	3.95	1	7.31
23	2.75	1.90	1	5.23
24	2.05	4.10	1	8.41
25	3.80	0.65	2	4.94
26	1.35	3.15	2	8.51
27	2.05	2.60	2	10.69
28	3.65	1.10	1	4.02
29	1.35	9.30	1	12.56
30	2.05	8.20	1	16.81
31	1.65	4.30	1	7.10
32	5.55	3.95	1	21.93
33	3.55	2.10	1	7.46
34	3.55	3.95	1	14.04
TOTAL DEDUCTIONS				283.08
FSI AREA				789.52

**C WING - 8TH, 9TH, 10TH, 11TH, 13TH FLOOR PLAN 1:100****C WING - 8TH, 9TH, 10TH, 11TH, 13TH FLOOR KEY PLAN 1:100****STAMP OF APPROVAL****C WING- 8TH,9TH,10TH,11TH,13TH FL PLAN**

Sanctioned No. B.P./Tathawade/83/2024
 Subject to conditions mentioned in the
 Office Order No.
 availed dated -04/09/2024
 Pimpri
 Date: 04/09/2024

O. C. Signed by
 City Engineer

For City Engineer
 Building Permission Dept.
 P.M.C., Pune-18.

CERTIFICATE OF AREA:
 Certificate that the plot under reference was surveyed by me on 29/01/2022 and the dimension of
 sides etc. plot stated on plans are measured on side and the area so worked out tallies with the area
 stated in document of ownership/TP Scheme land record Department/City Survey records.

S.NO.168/1 Tathawade Pune

OWNER'S DECLARATION -

I/We undersigned confirm that I/We would abide by plans approved by Authority / Collector I/We would
 execute the structure as per approved plans. Also I/We would execute the work under supervision of
 technical person so as to ensure the quality and safety at the work site.

M/s Shree Sanigara Punamiya Developers Through Mr Dilip
 Sohanraj Jain & others

Architect name and signature

Ar. Yash Jain
 CA/2019/105086

NORTH DRAWING NO. SCALE DRAWN BY CHECKED BY Registration No. of Architect Sheet no

SD-168 1:100 DS AA CA/2019/105086 13/15