


STAMP OF APPROVAL
A, B, C BLG TERRACE FLOOR PLANS

Sanctioned No. B.P /Tathawade/ 83/2024.
Subject to conditions mentioned in the
Office Order No.
aven dated 04/09/2024
Pimpri
Date 04/09/2024




O. C. Signed by
City Engineer


For City Engineer
Building Permission Dept.
Pimpri, Pune-18.

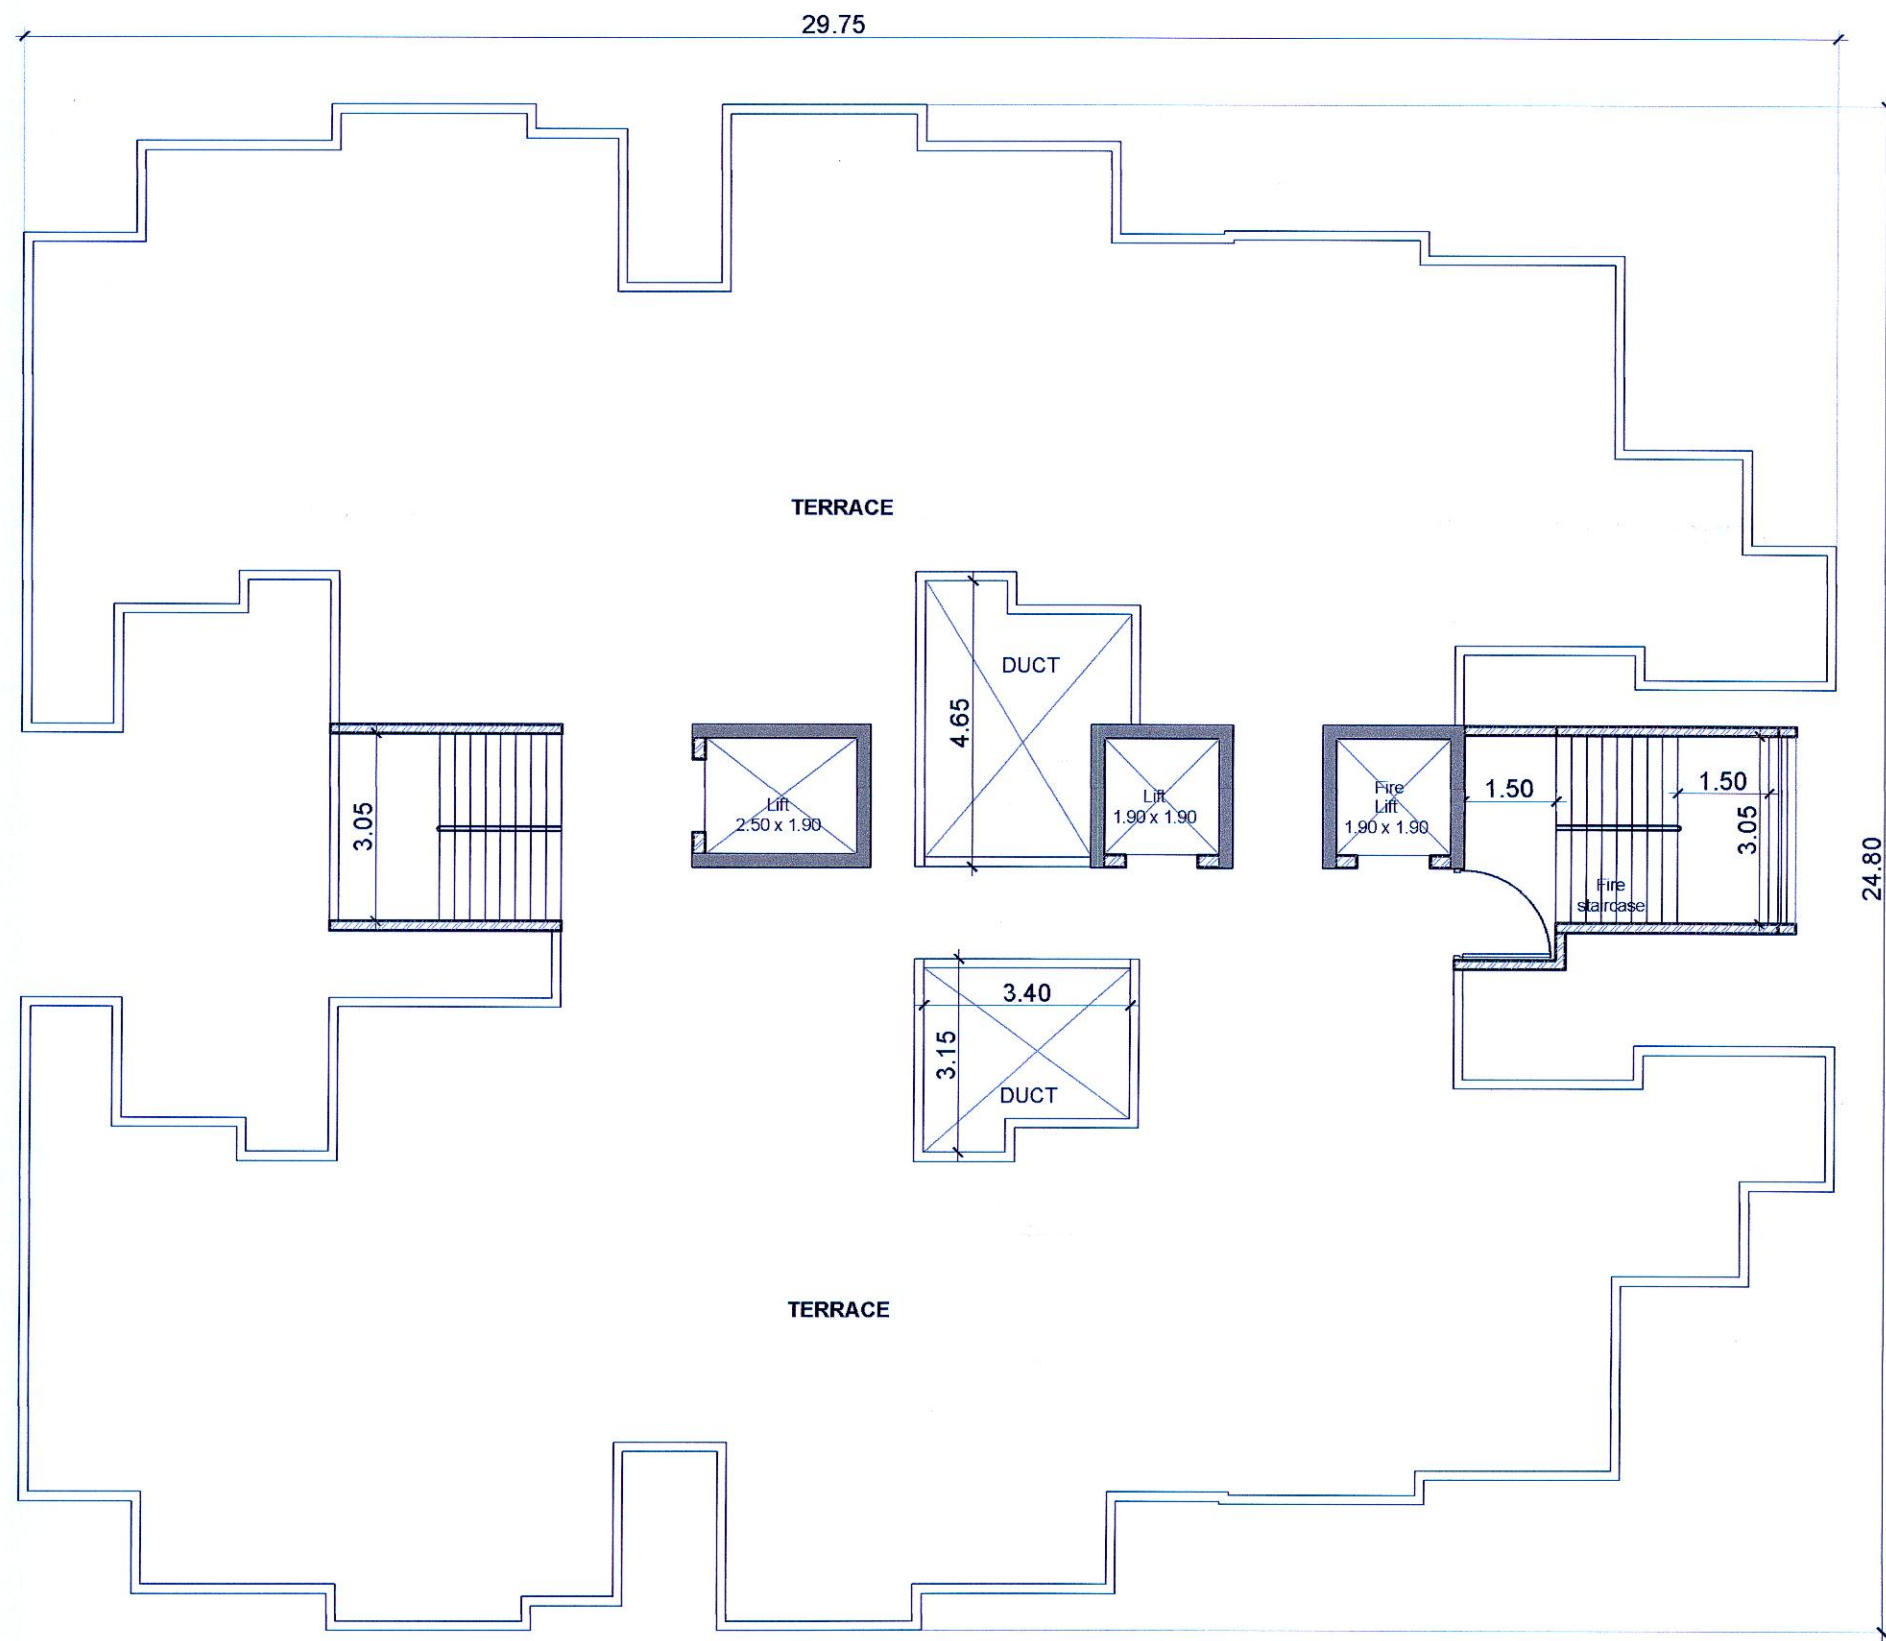

A WING - TERRACE FLOOR PLAN 1:100

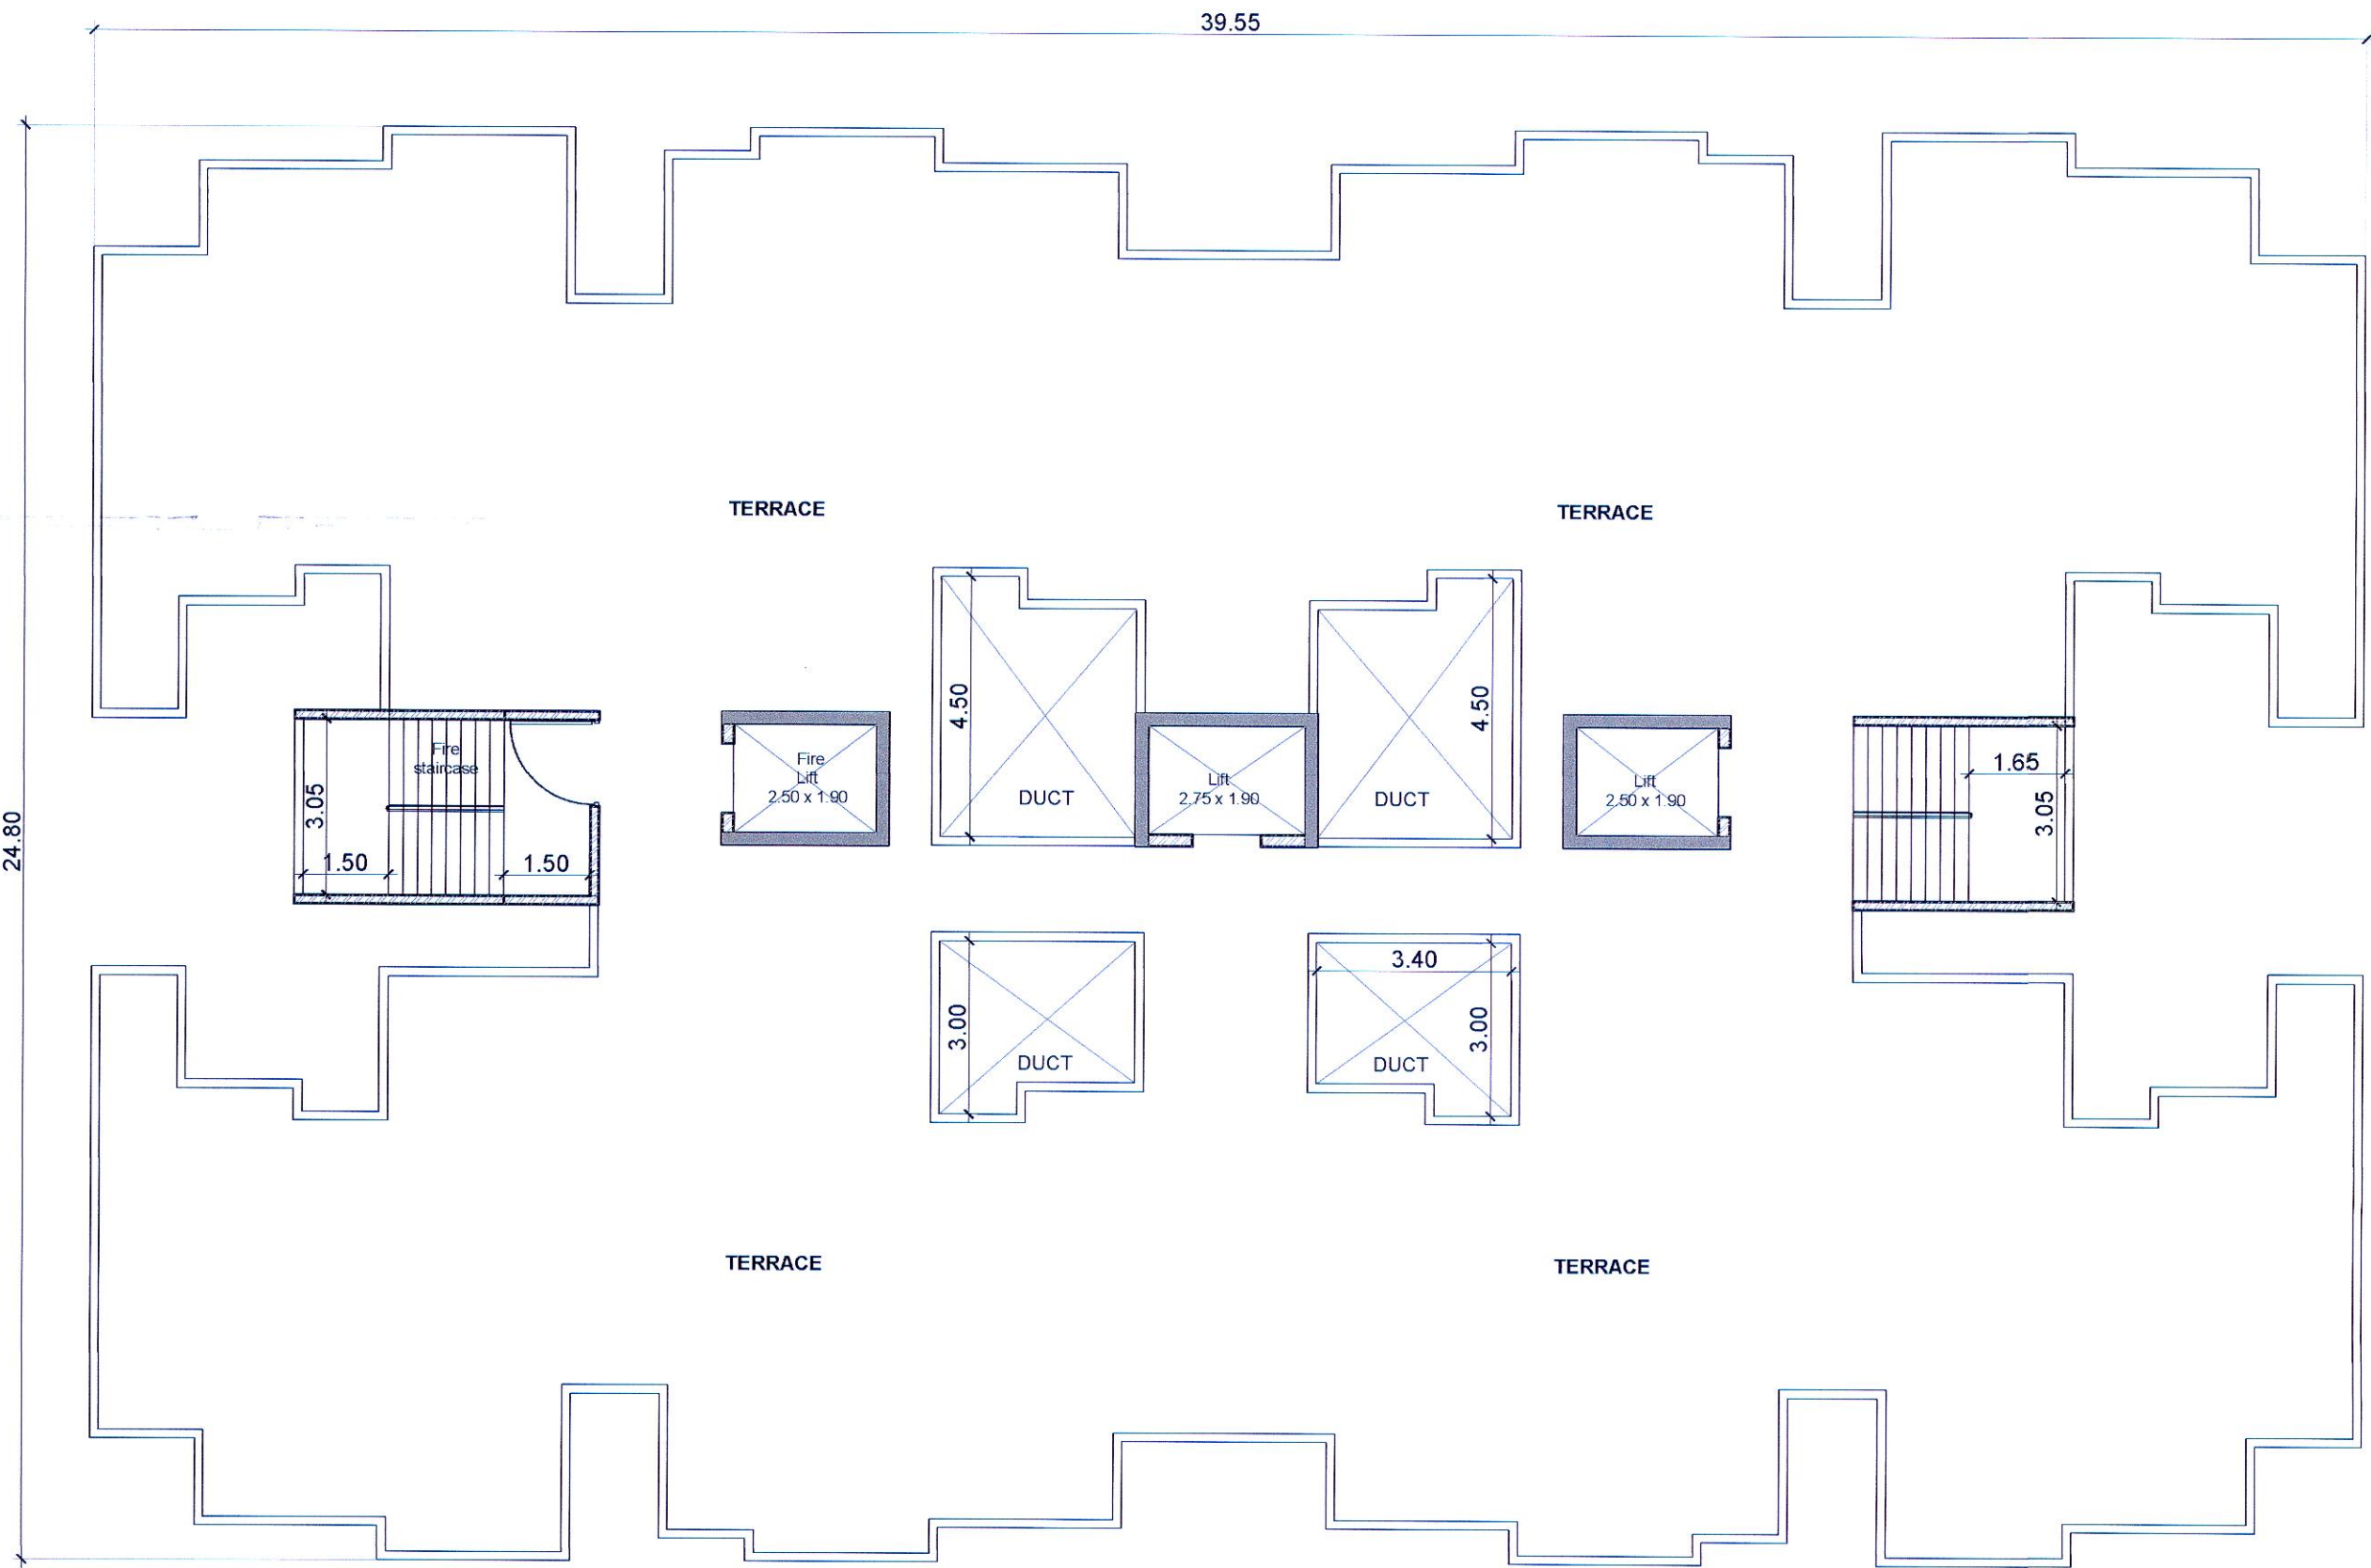

B WING - TERRACE FLOOR PLAN 1:100

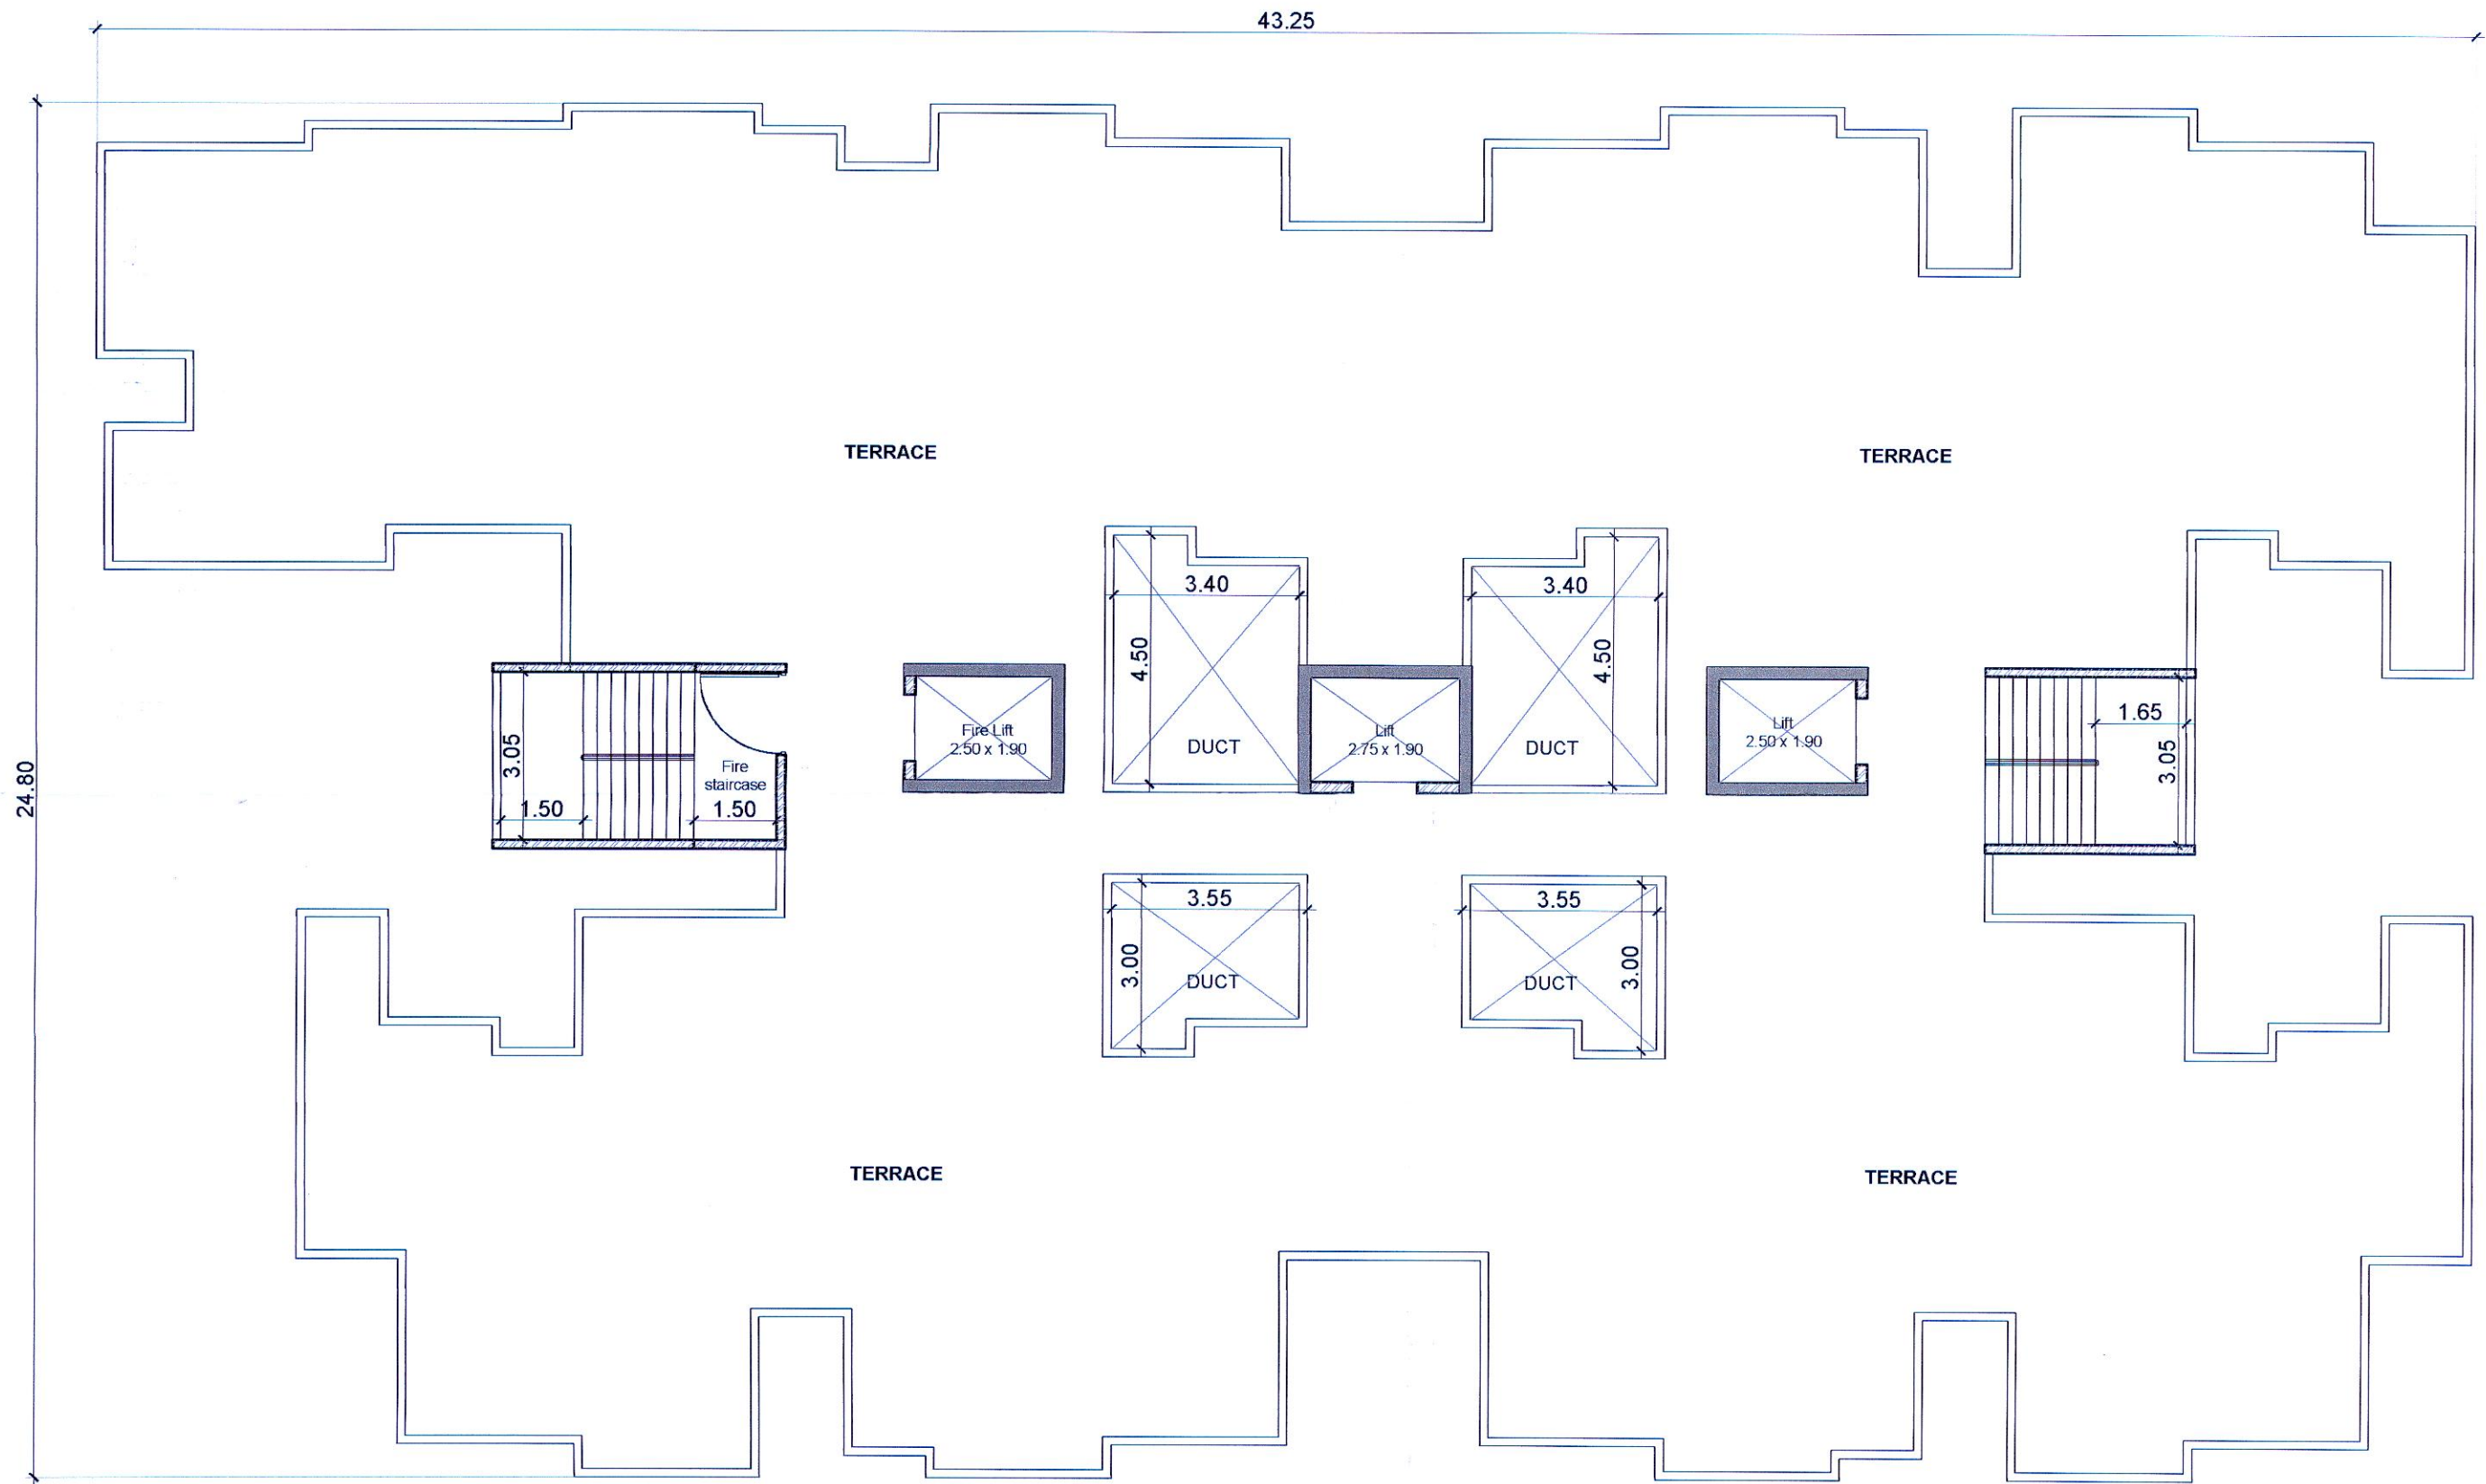

C WING - TERRACE FLOOR PLAN 1:100

CERTIFICATE OF AREA.
Certificate that the plot under reference was surveyed by me on 29/01/2022 and the dimension of
sides etc. plot stated on plans are measured on side and the area so worked out tallies with the area
stated in document of ownership/TP Scheme land record Department/City Survey records.

S.NO.168/1 Tathawade Pune

OWNER'S DECLARATION -
I/We undersigned confirm that I/We would abide by plans approved by Authority / Collector I/We would
execute the structure as per approved plans. Also I/We would execute the work under supervision of
technical person so as to ensure the quality and safety at the work site.

M/s Shree Sonigara Punamiya Developers Through Mr Dilip
Sohanraj Jain & others

Architect name and signature

Ar.Yash Jain
CA/2019/105086



Signature
Signature

NORTH	DRAWING NO.	SCALE	DRAWN BY	CHECKED BY	Registration No. of Architect	Sheet no
	SD-168	1:125	DS	AA	CA/2019/105086	14/15