


STAMP OF APPROVAL
BASEMENT 1 AND BASEMENT 2

Sanctioned No. E/P/Tatwadade/189/2024
Subject to conditions mentioned in the
sanction order dated 04/04/2024
Printed on 04/04/2024
Date 04/04/2024

City Engineer
Pune Municipal Corporation, Pune-18.

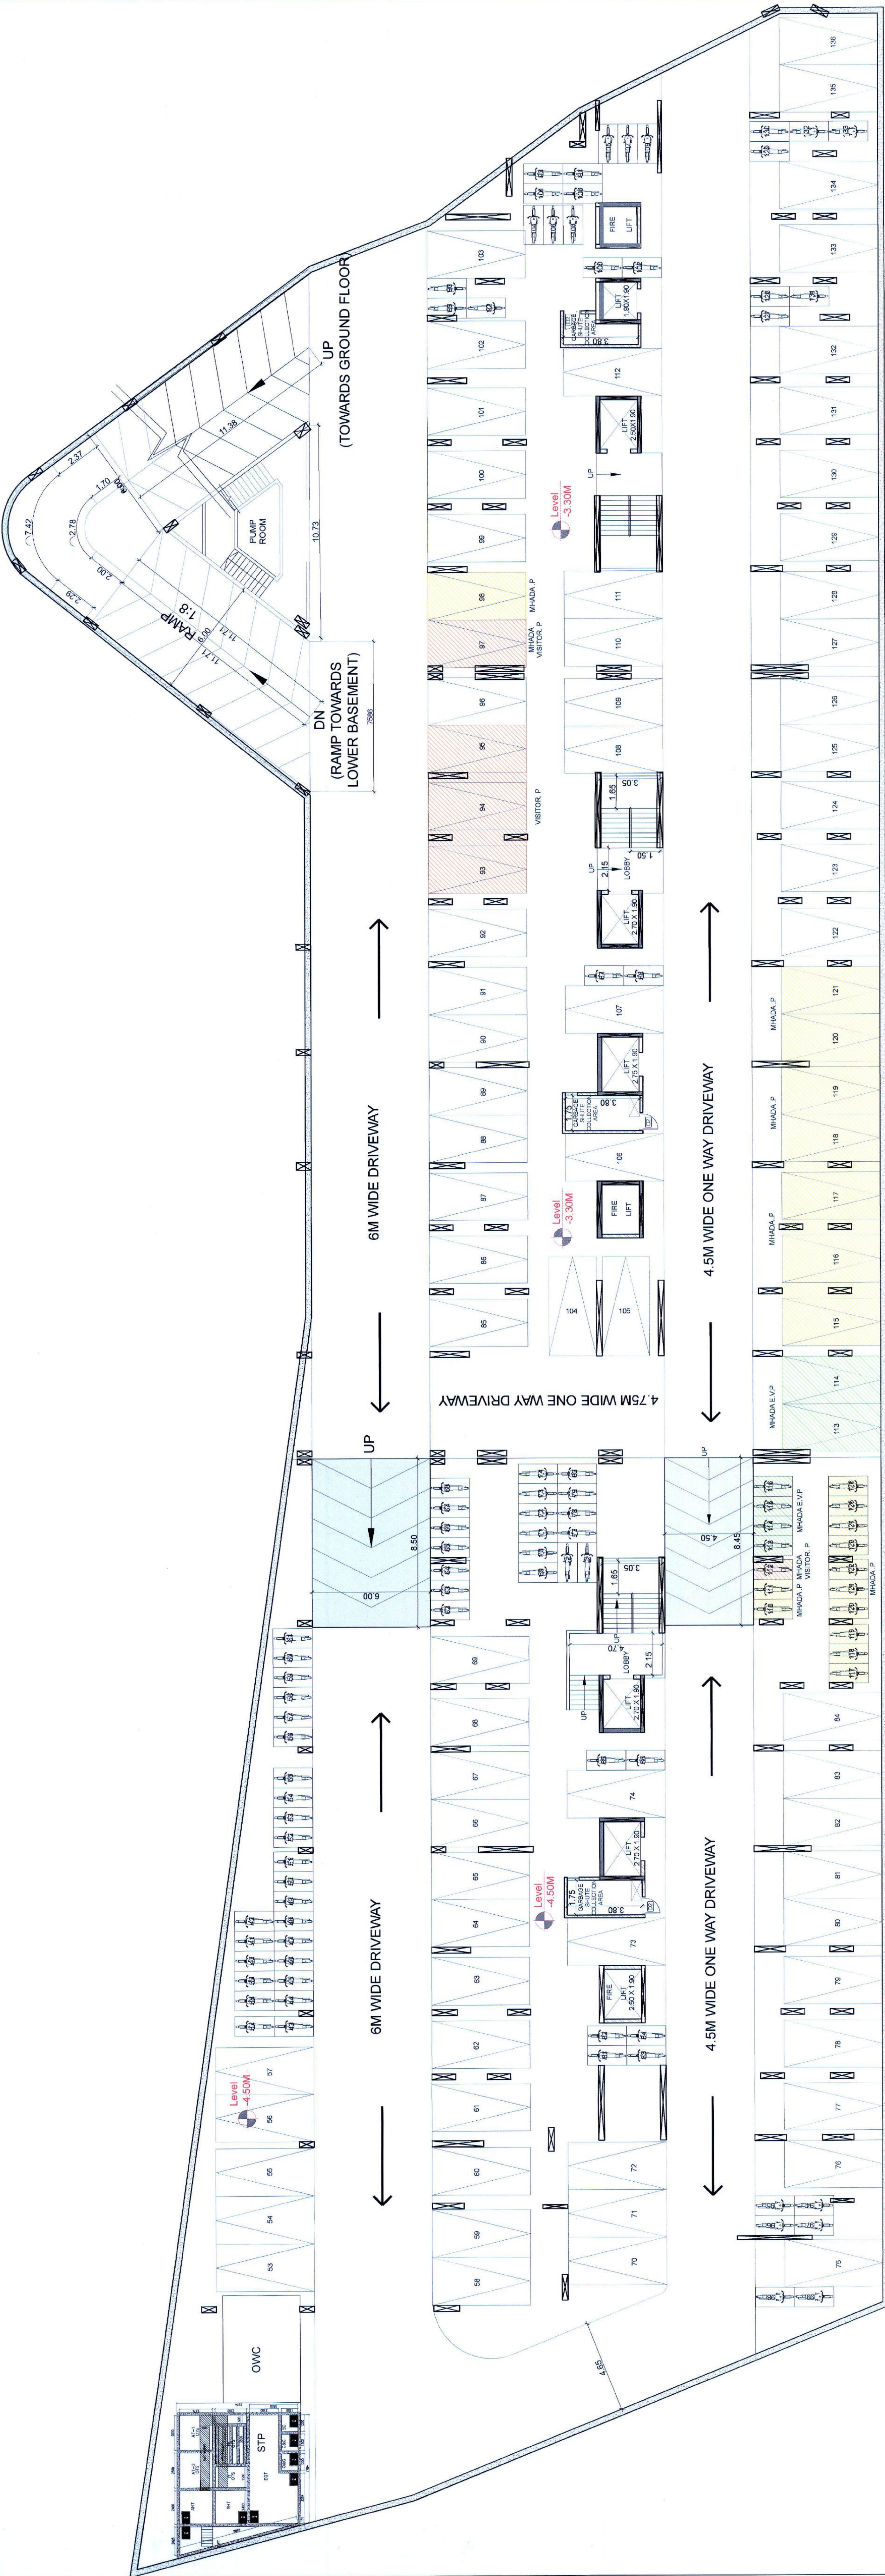

1ST BASEMENT FLOOR PLAN



2ND BASEMENT FLOOR PLAN

CERTIFICATE OF AREA
Certificate that the plot under reference was surveyed by me on
29/01/2022 and the dimension of sides etc. plot stated on plans are
correct and true to the original survey records and the area
stated in document of ownership/PT Scheme and record
Department/City Survey records.

S.NO.168/1 Talawade Pune

SWAGERS DECLARATION
I/We undersigned confirm that I/We would abide by plans approved by
Authority / Collector/I/We would execute the structure as per approved
plans. Also I/We would execute the work under supervision of technical
person so as to ensure the quality and safety at the work site.

Mr. Shree Sushila Puranika Developers
Through Mr. Dilip Sharan, Jain & others
Architect name and signature
Signature

As-Per, Jain
CA/2019/05086
Signature

NOTED DRAWING NO. 11/25 DE
CA/2019/05086