

STAMP OF APPROVAL
B WING- TYPICAL 1ST- 6TH FLOOR PLAN


Sanctioned No. B.P /Tathawade/ 89/2024
Subject to conditions mentioned in the
Office Order No.
aven dated - 04/09/2024
Pimpri
Date: 04/09/2024




O. C. Signed by
City Engineer

For City Engineer
Building Permission Dept.
P.C.M.C., Pimpri, Pune-18.

TYPICAL 1ST- 6TH FLOOR FSI AREA(B WING)				
Name	Length	Width	Nos	Area
Block	39.55	24.80	1	980.84
DEDUCTIONS				
1	1.85	2.10	4	15.54
2	3.20	0.60	8	15.36
3	1.55	2.90	4	17.98
4	1.50	0.40	4	2.40
5	3.40	1.95	2	13.26
6	3.55	2.10	2	14.91
7	3.40	4.10	1	13.94
8	5.05	4.30	1	21.72
9	3.65	1.10	1	4.02
10	2.75	1.90	1	5.23
11	0.15	1.95	1	0.29
12	1.65	4.30	1	7.10
13	1.90	8.20	1	15.58
14	0.15	1.80	1	0.27
15	1.35	2.35	1	3.17
16	5.15	1.10	1	5.67
17	1.35	2.50	1	3.38
18	2.50	1.90	2	9.50
19	3.80	0.65	2	4.94
20	0.90	2.15	2	3.87
21	1.35	0.55	6	4.46
22	3.40	4.10	1	13.94
23	3.40	2.60	2	17.68
TOTAL DEDUCTIONS				214.19
FSI AREA				766.65

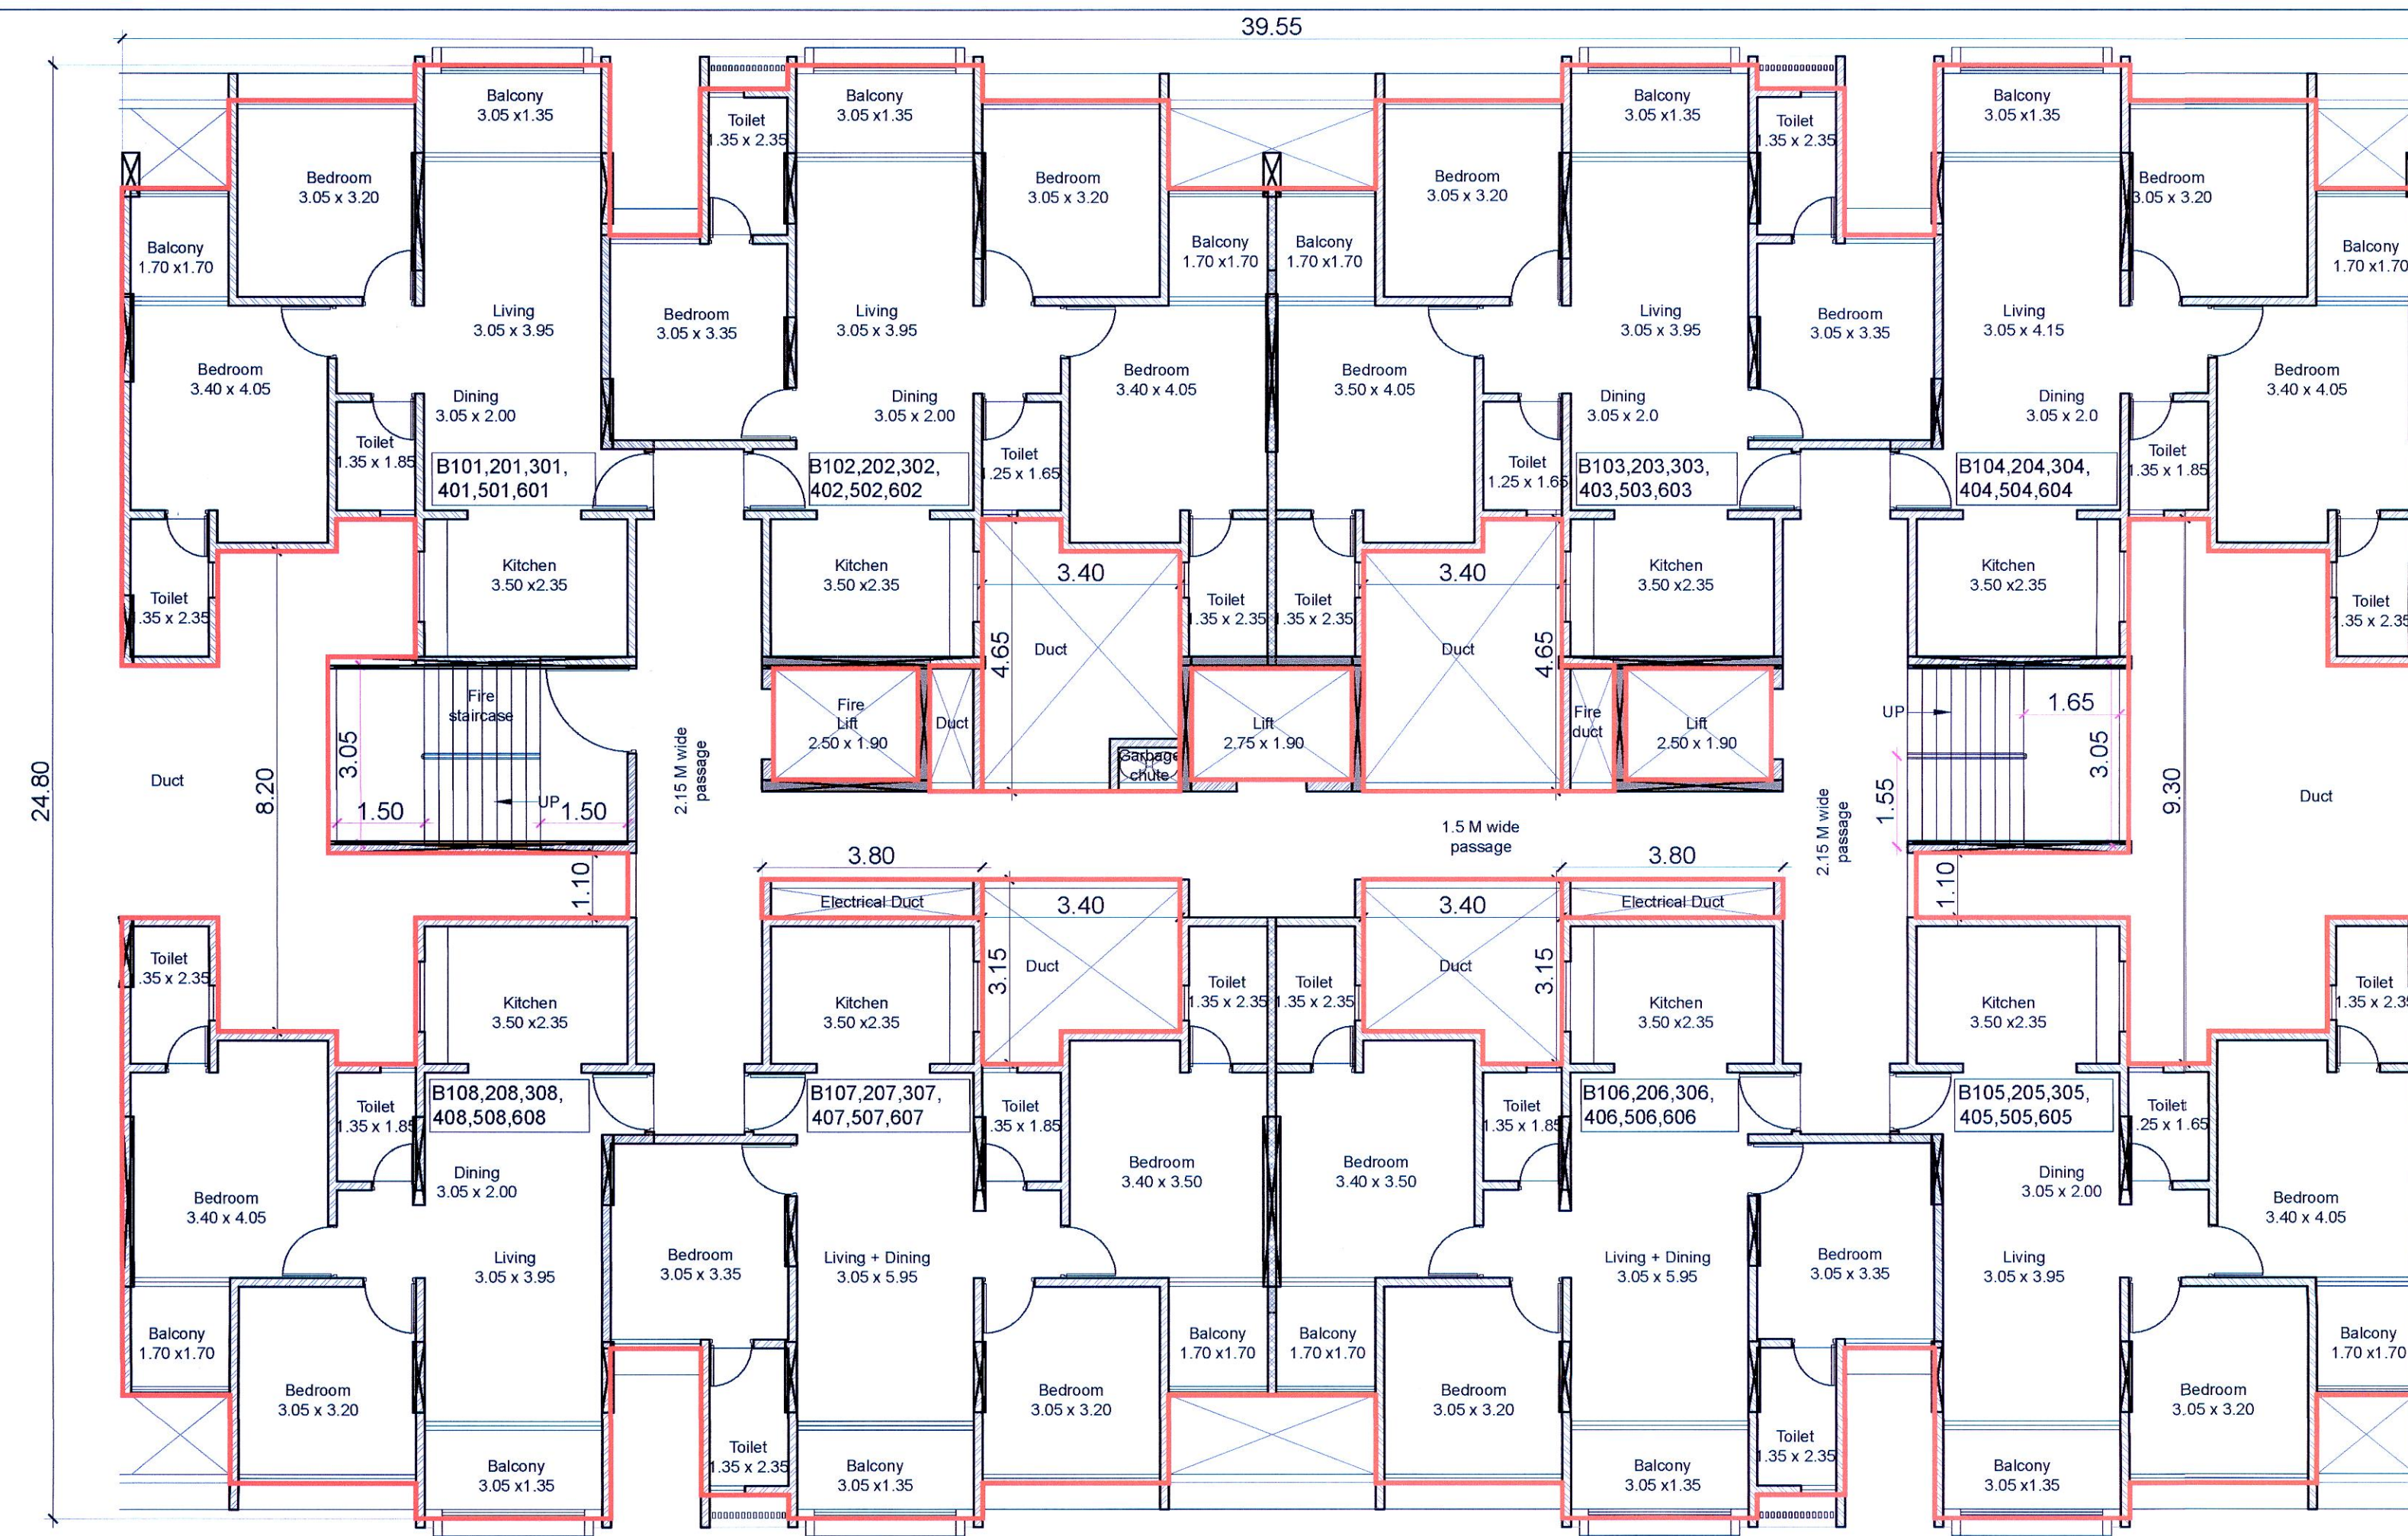

B WING - 1ST,2ND, 3RD, 4TH, 5TH, 6TH FLOOR PLAN 1:100

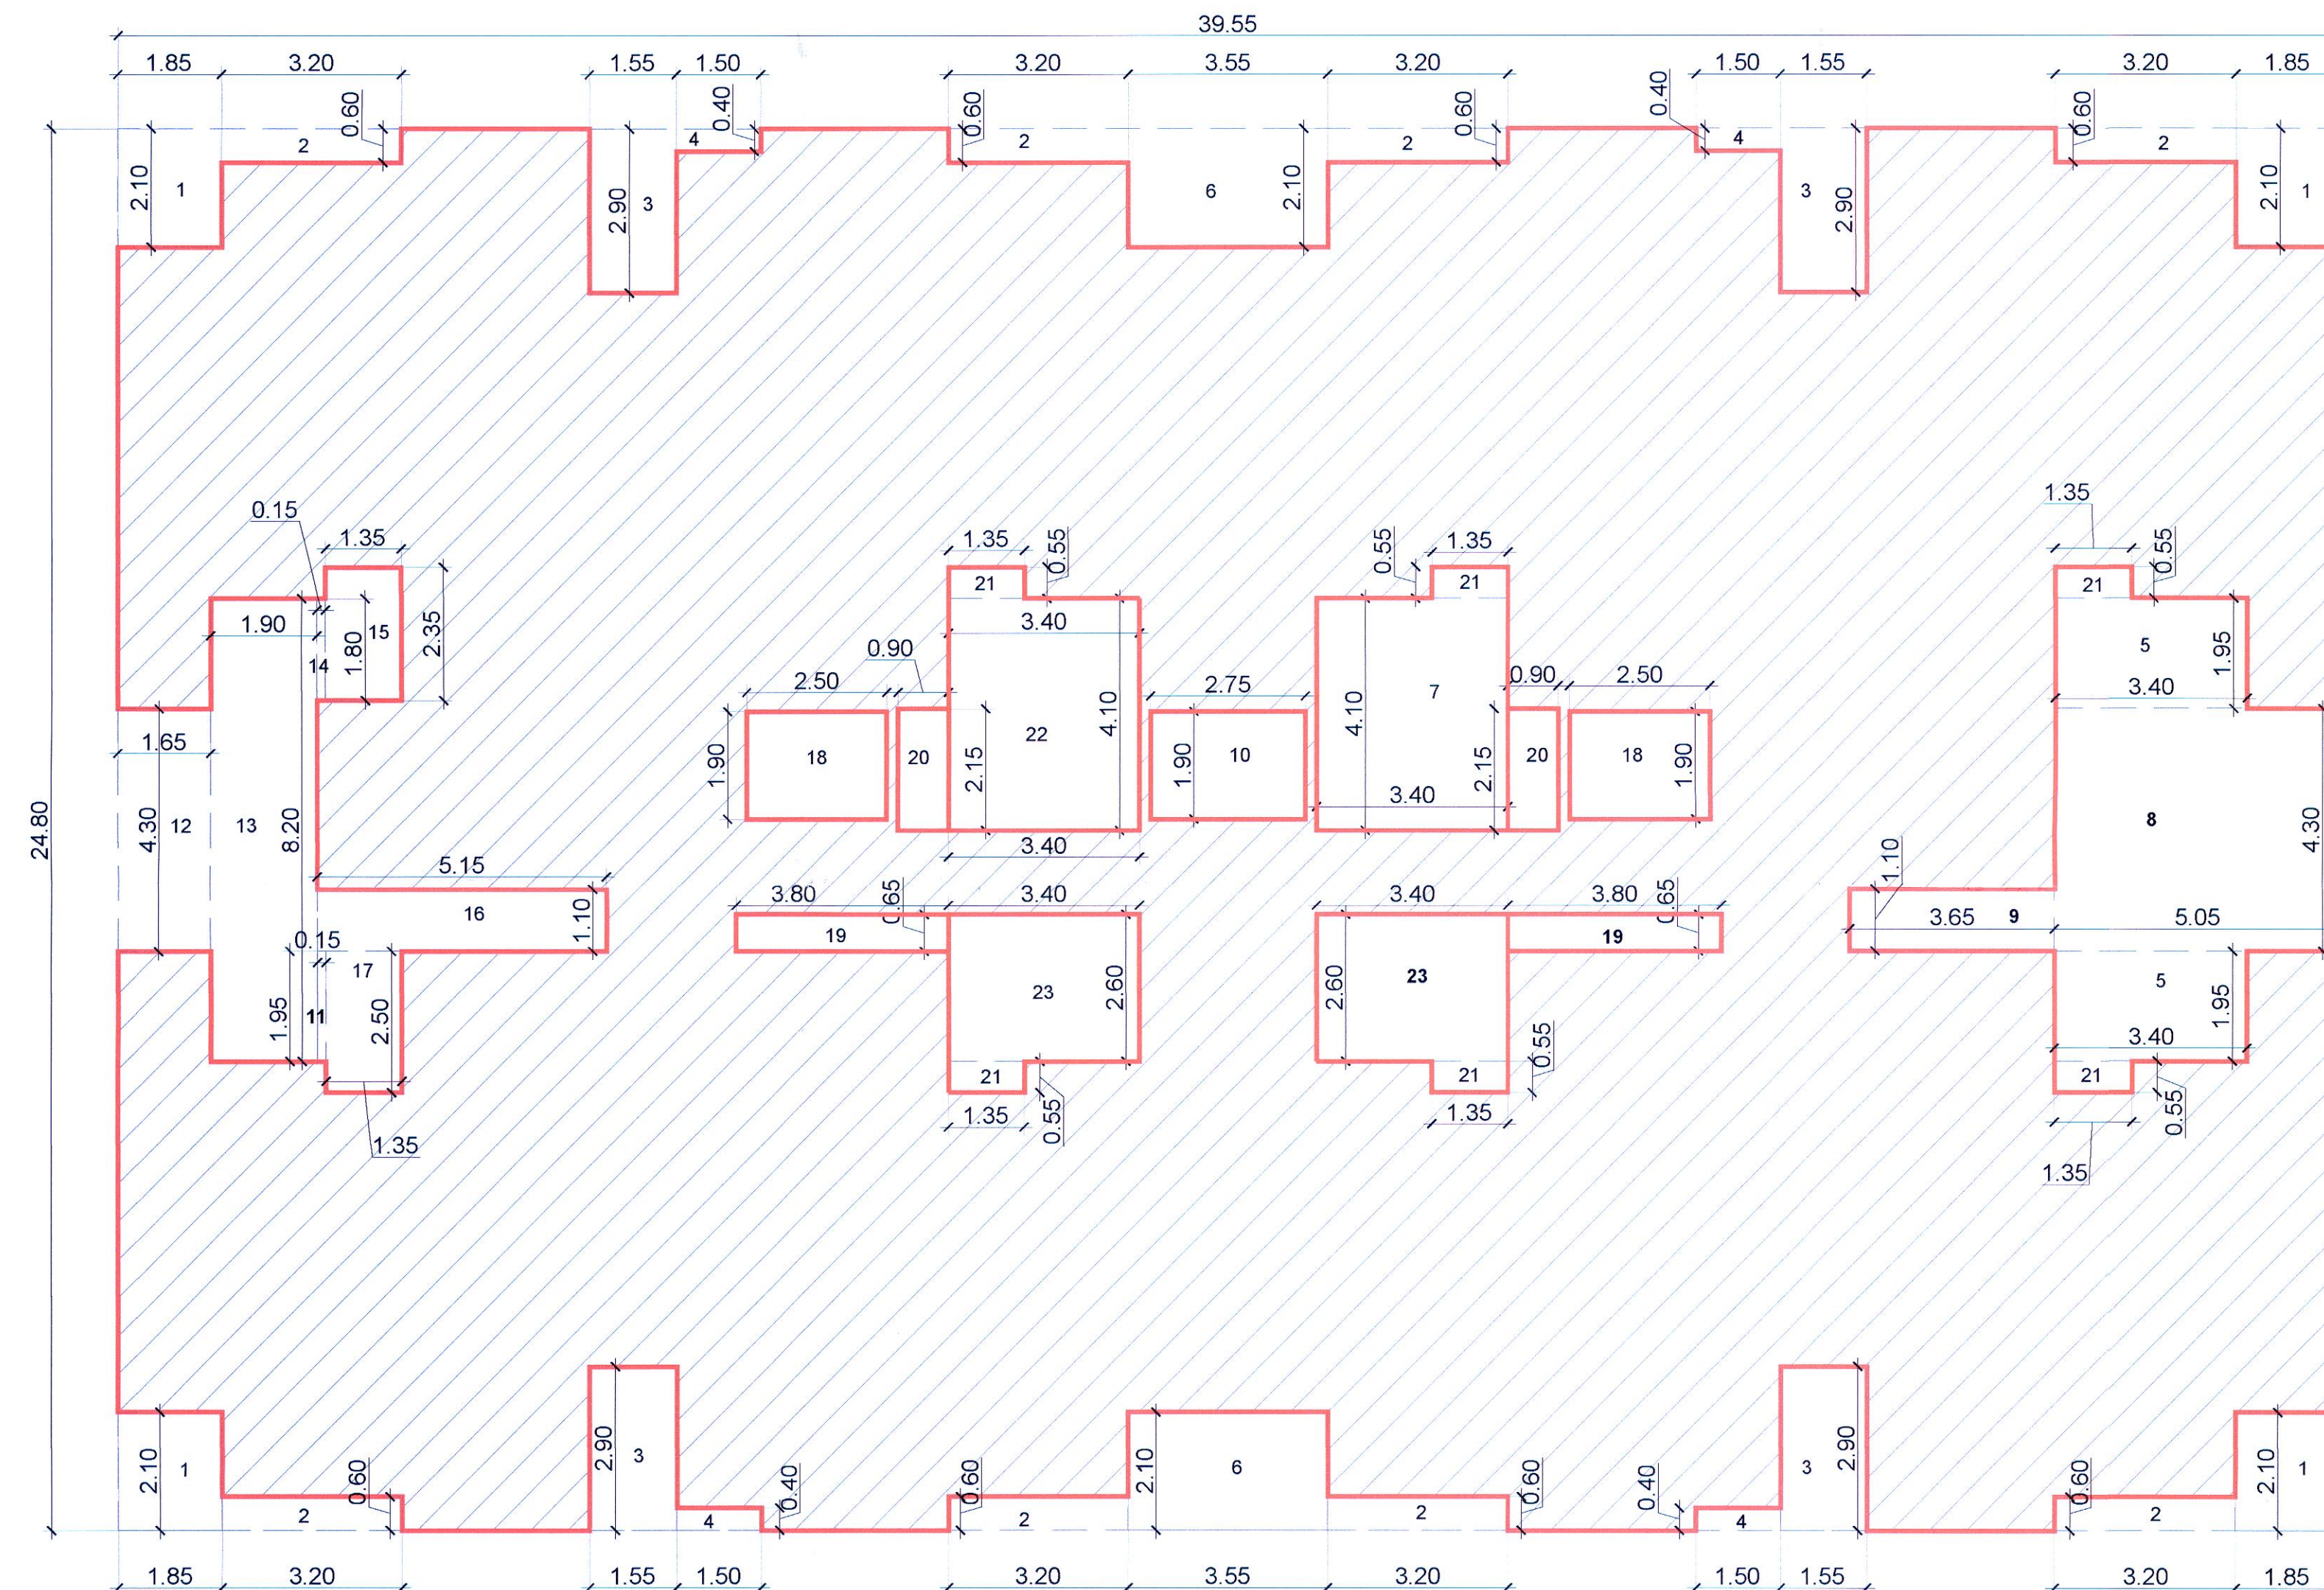

B WING - 1ST,2ND, 3RD, 4TH, 5TH, 6TH FLOOR KEY PLAN 1:100

CERTIFICATE OF AREA:
Certificate that the plot under reference was surveyed by me on 29/01/2022 and the dimension of sides etc. plot stated on plans are measured on site and the area so worked out tallies with the area stated in document of ownership/TP Scheme land record Department/City Survey records.

S.NO.168/1 Tathawade Pune

OWNER'S DECLARATION -

I/We undersigned confirm that I/We would abide by plans approved by Authority / Collector I/We would execute the structure as per approved plans. Also I/We would execute the work under supervision of technical person so as to ensure the quality and safety at the work site.

Ms.Shree Sonigara Punamiya Developers Through Mr Dilip
Sohanraj Jain & others

Architect name and signature

Ar.Yash Jain
CA/2019/105086

NORTH DRAWING NO. SCALE DRAWN BY CHECKED BY Registration No. of Architect Sheet no

SD-168 1:100 DS AA CA/2019/105086 08/15