


Sanctioned No. B.P./Tathawade/94/2023
Subject to conditions mentioned in the
Office Order No.
aven dated - 04/05/2023
Pimpri
Date : 04/05/23




O. C. Signed by
City Engineer

for City Engineer
Building Permission Dept.
Pimpri, Pune-18.


P-LINE (1st,2nd &3rd (A-WING)		
POLYGON		AREA
A-BLOCK	32.45 x 24.30	788.54
1	7.15 x 1.50	10.73
2	8.60 x 3.45	29.67
3	6.40 x 11.75	75.20
4	5.45 x 0.90	4.91
5	3.20 x 2.40	7.68
6	8.65 x 2.05	17.73
7	7.20 x 2.10	15.12
8	5.30 x 1.70	9.01
9	7.15 x 3.20	22.88
10	5.00 x 1.70	8.50
11	4.85 x 2.70	13.10
12	2.00 x 2.20	4.40
13	3.35 x 3.30	11.06
14	4.85 x 2.70	13.10
15	2.20 x 2.00	4.40
16	2.05 x 3.50	7.17
17	7.20 x 2.70	19.44
18	4.30 x 2.10	9.03
L1	2.50 x 1.90	4.75
L2	1.90 x 1.90	3.61
L3	1.90 x 1.90	3.61
Total of deduction		295.08
Total P-Line area = 795.83 - 295.08		493.45

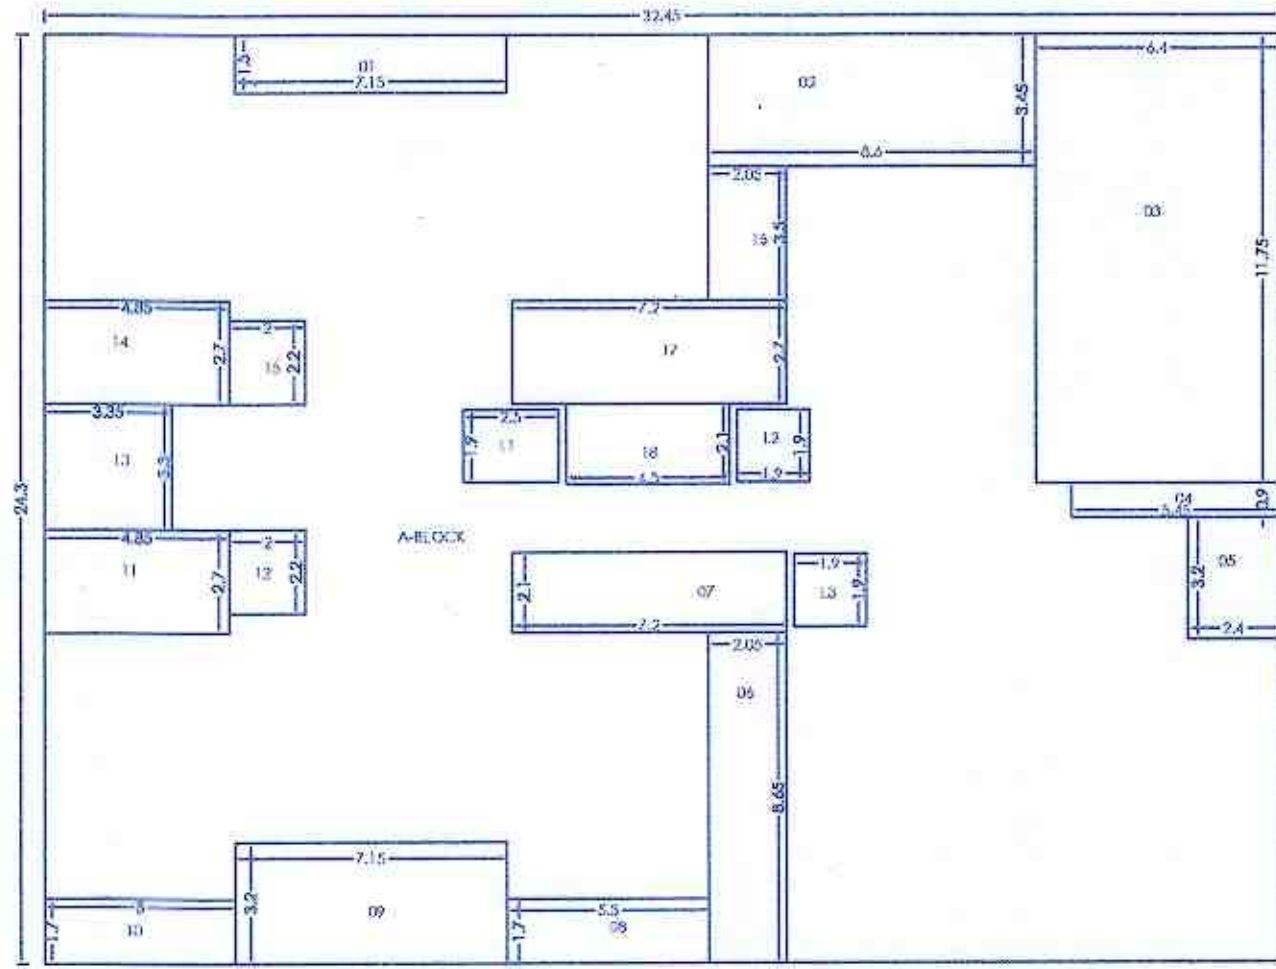


P-LINE DIAGRAM
Typical 1st,2nd &3rd FLOOR PLAN
(A WING)

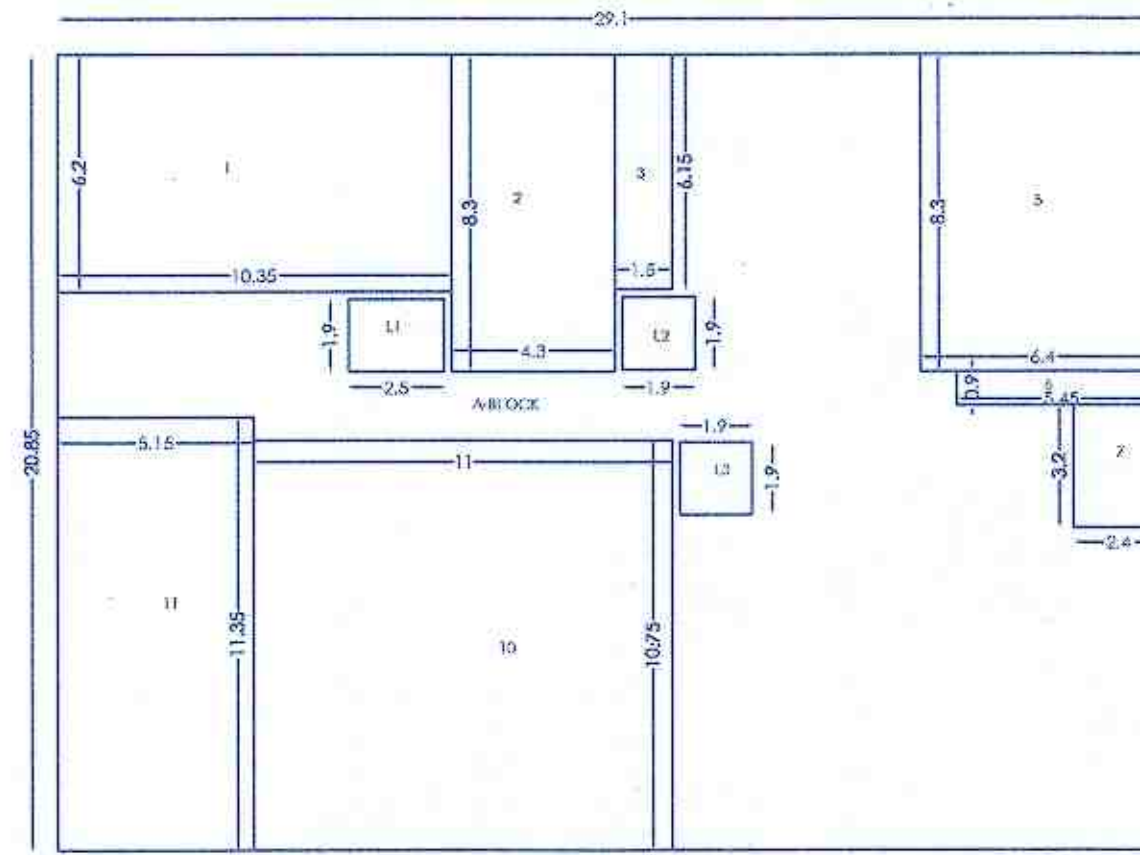

P-LINE (4th Floor (A-Wing)		
POLYGON		AREA
A-BLOCK	29.10 x 20.85	606.74
1	10.35 x 6.20	64.17
2	4.30 x 8.30	35.69
3	1.50 x 6.15	9.23
5	6.40 x 8.30	53.12
6	5.45 x 0.90	4.91
7	3.40 x 3.20	10.88
10	11.00 x 10.75	118.25
11	5.15 x 11.35	58.45
L1	2.50 x 1.90	4.75
L2	1.90 x 1.90	3.61
L3	1.90 x 1.90	3.61
Total of deduction		365.66
Total P-Line area = 606.74 - 365.66		240.07

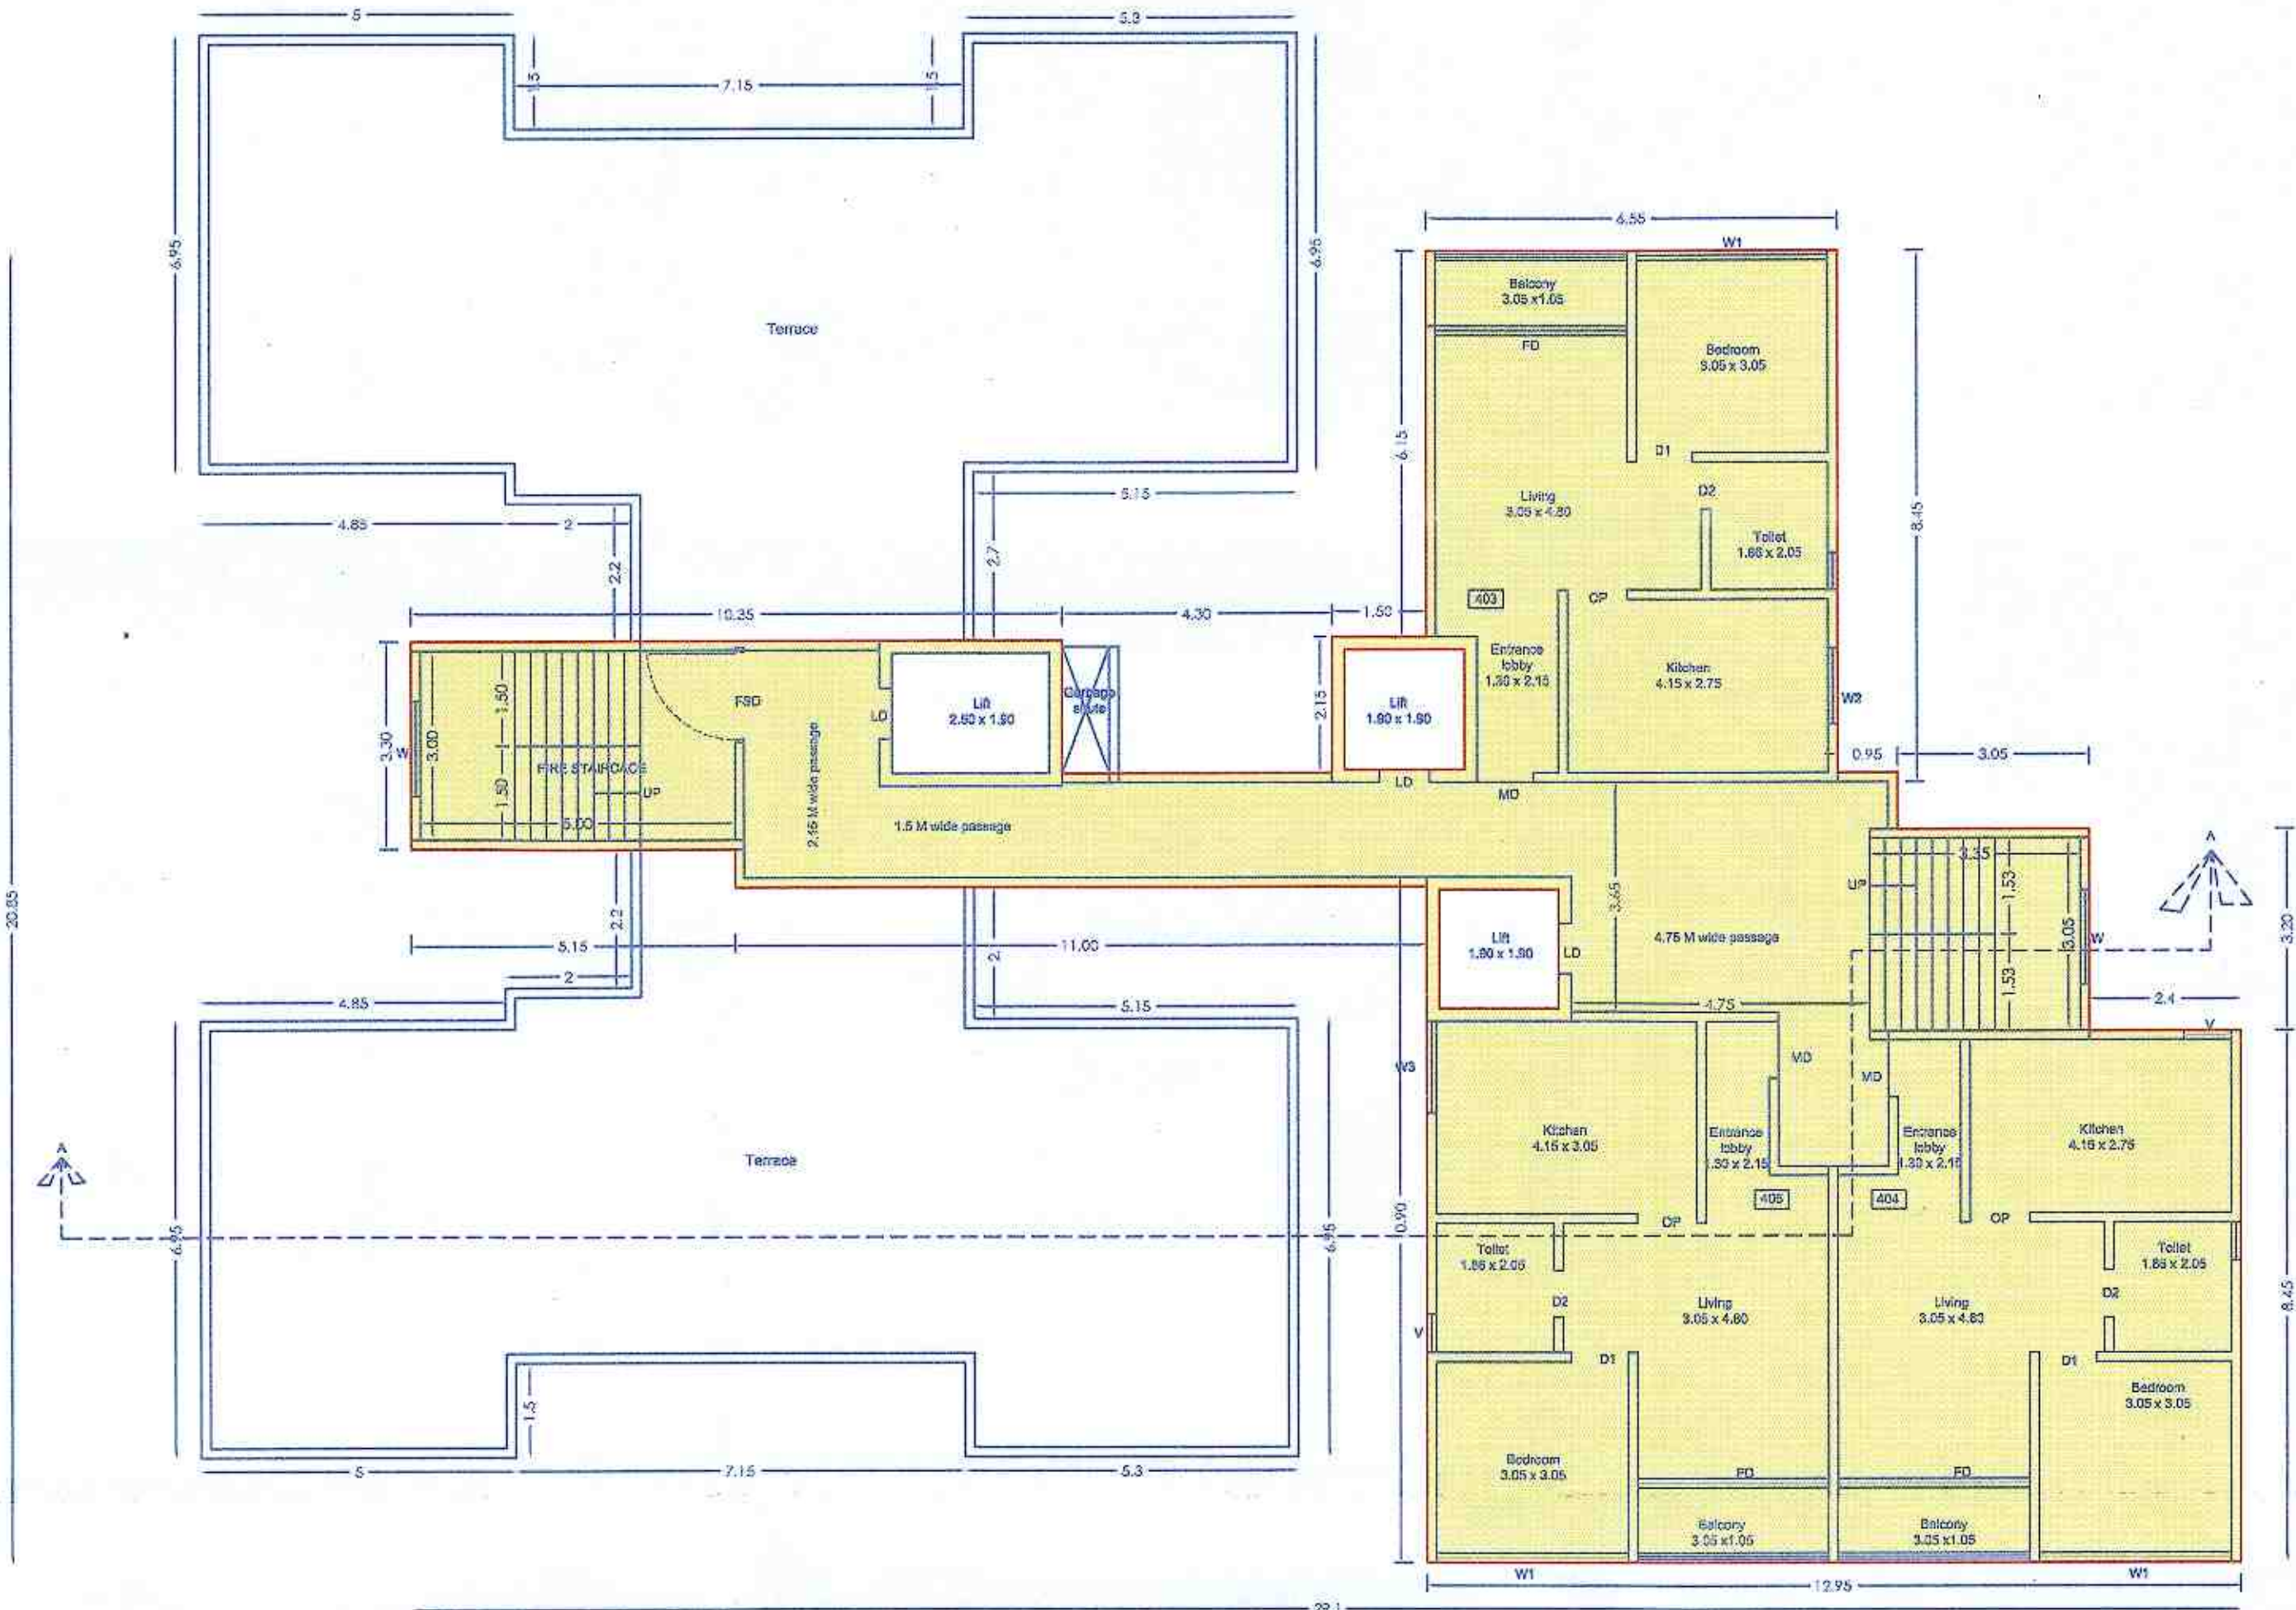

4th Floor Plan
(A WING)

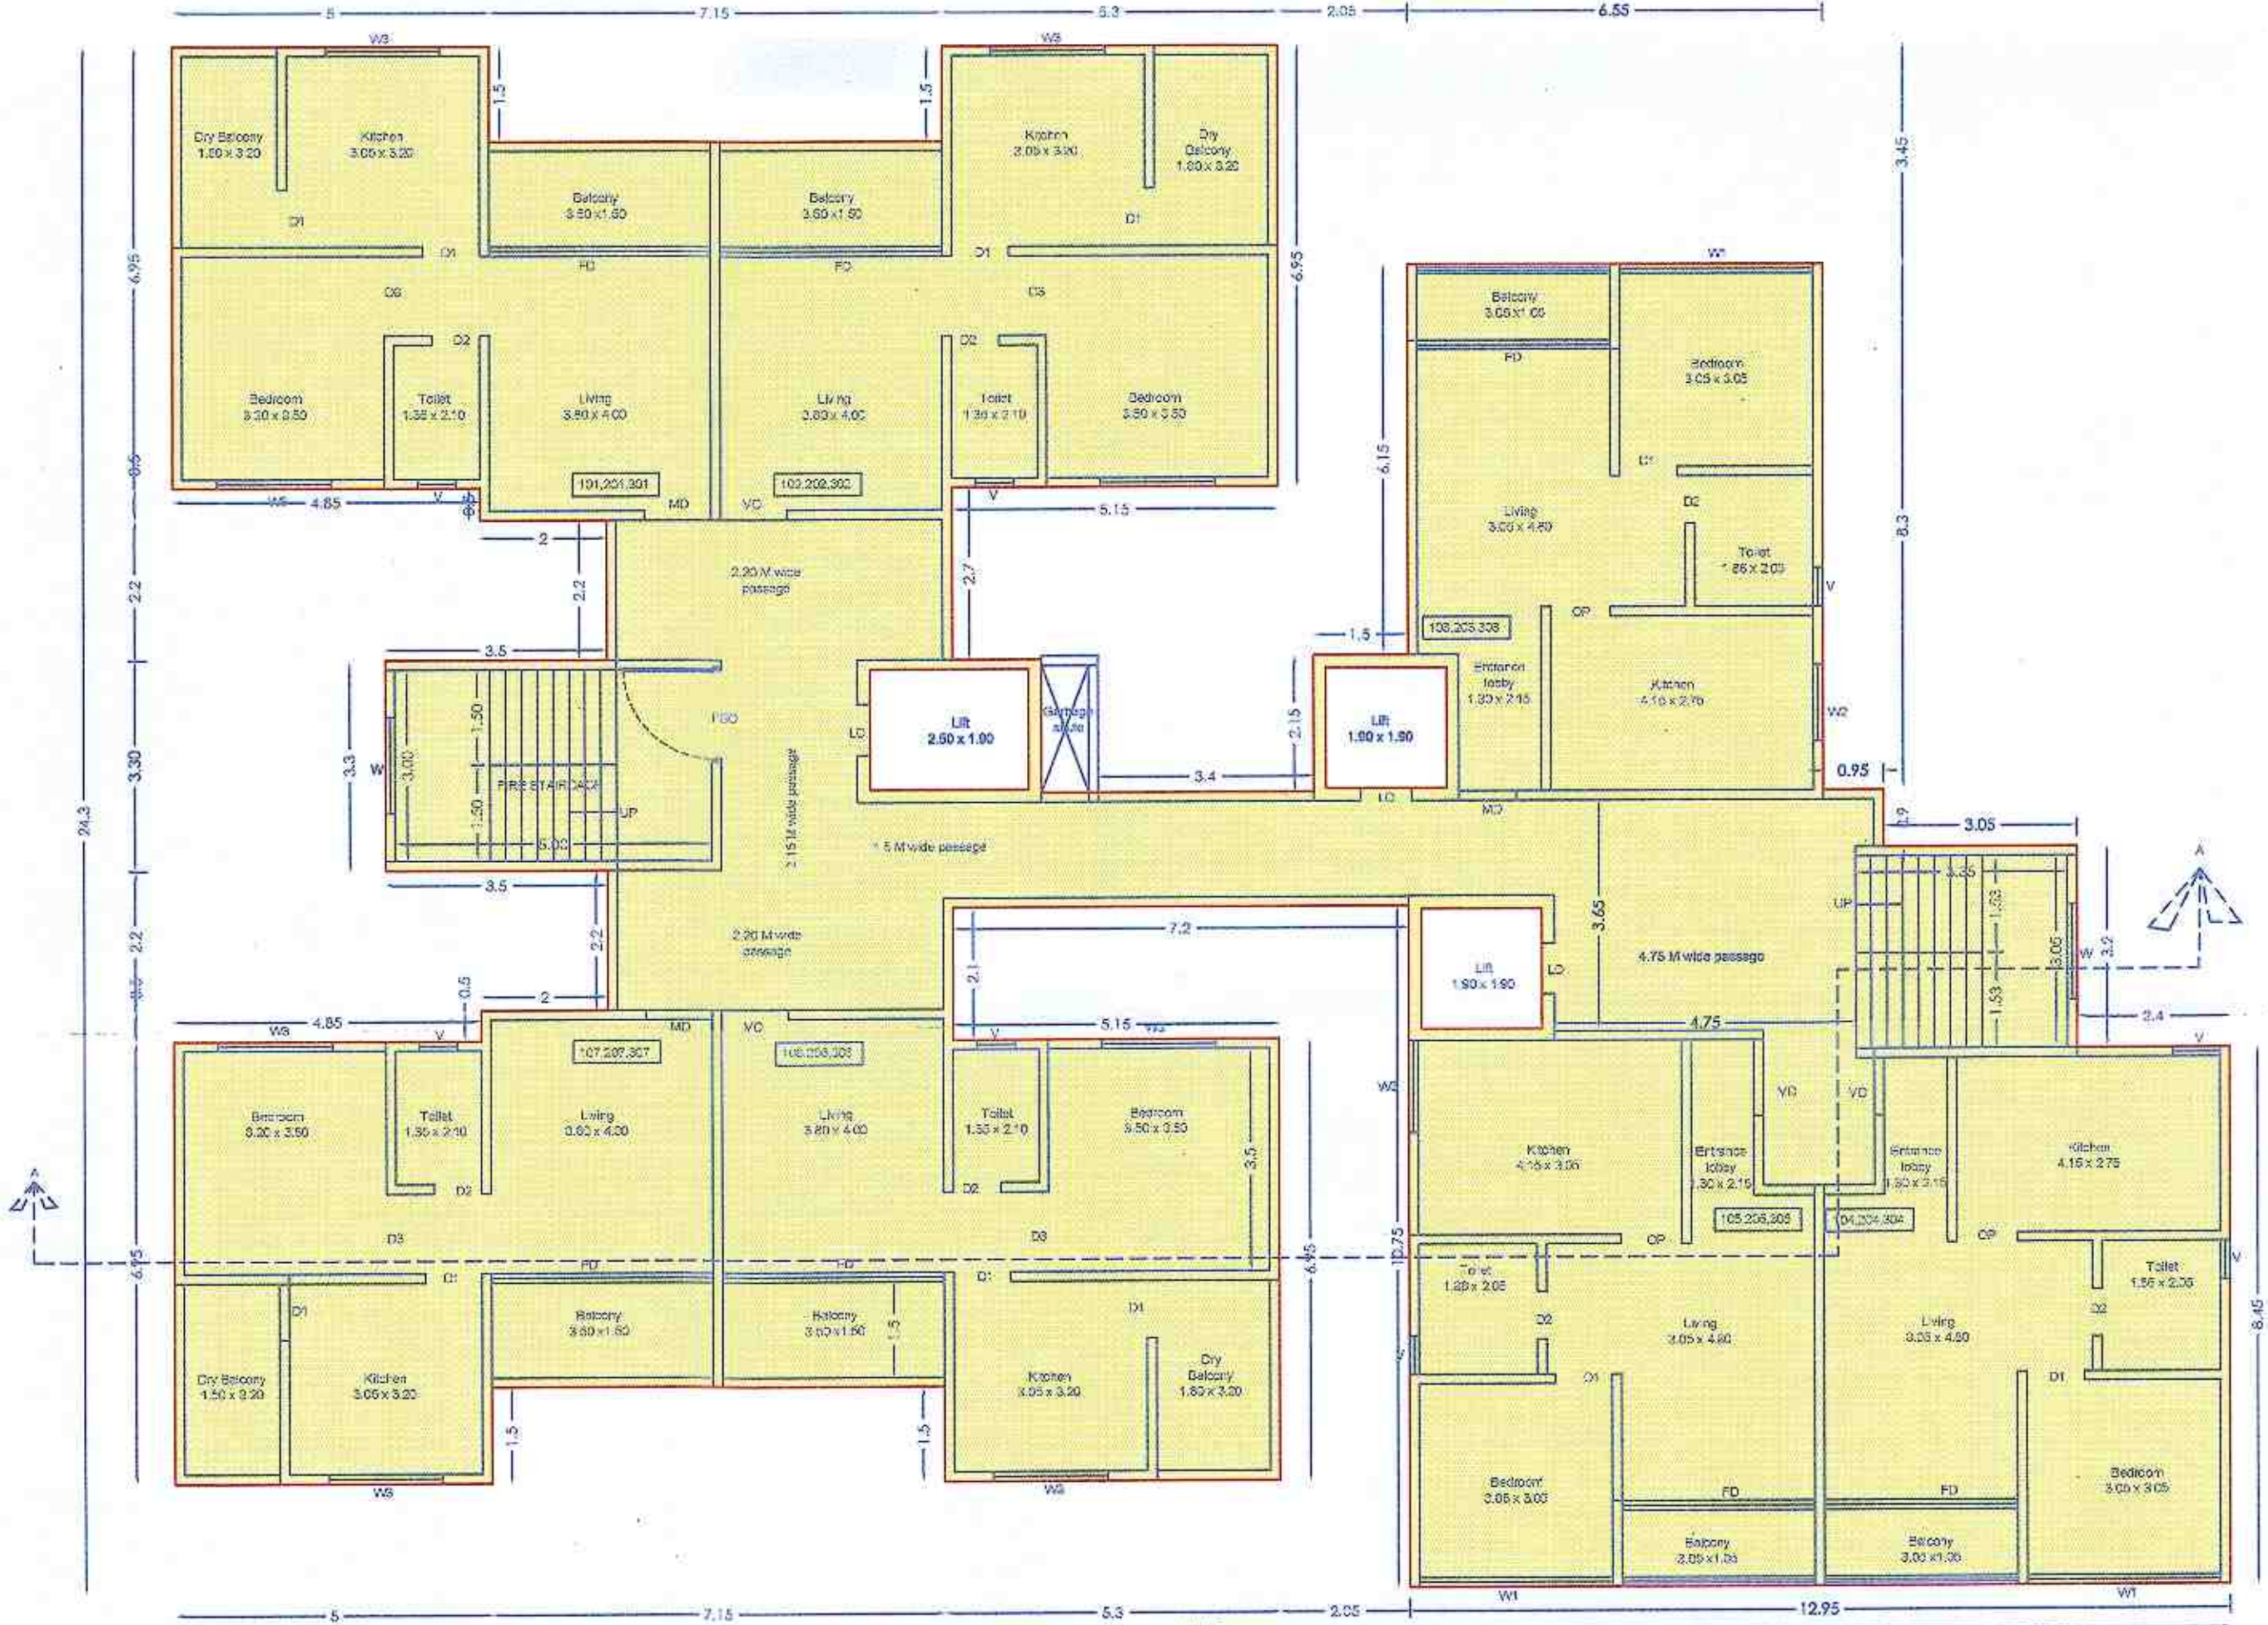

Typical 1st,2nd &3rd FLOOR PLAN
(A WING)

TITLE PROPOSED RESIDENTIAL BUILDINGS AT SR NO. 158 / 1, VILLAGE - TATHAWADE TALUKA - MUMBAI, ZILLA - PUNE			
OWNER : Mrs. Shree Sankar Purnanayak Developers Through Mr. Dilip Sankar Jain & others			
Ar. Yash Jain Shop L-3, Empire Estate, Chinchwad, Pune-411019			
SIGNATURE			
JOB NO.	DRG. NO.	SCALE	DRAWN BY
		1:100	
INWARD NO.		DATE	18-04-2023
KEY NO.		SHEET NO.	04 / 08