



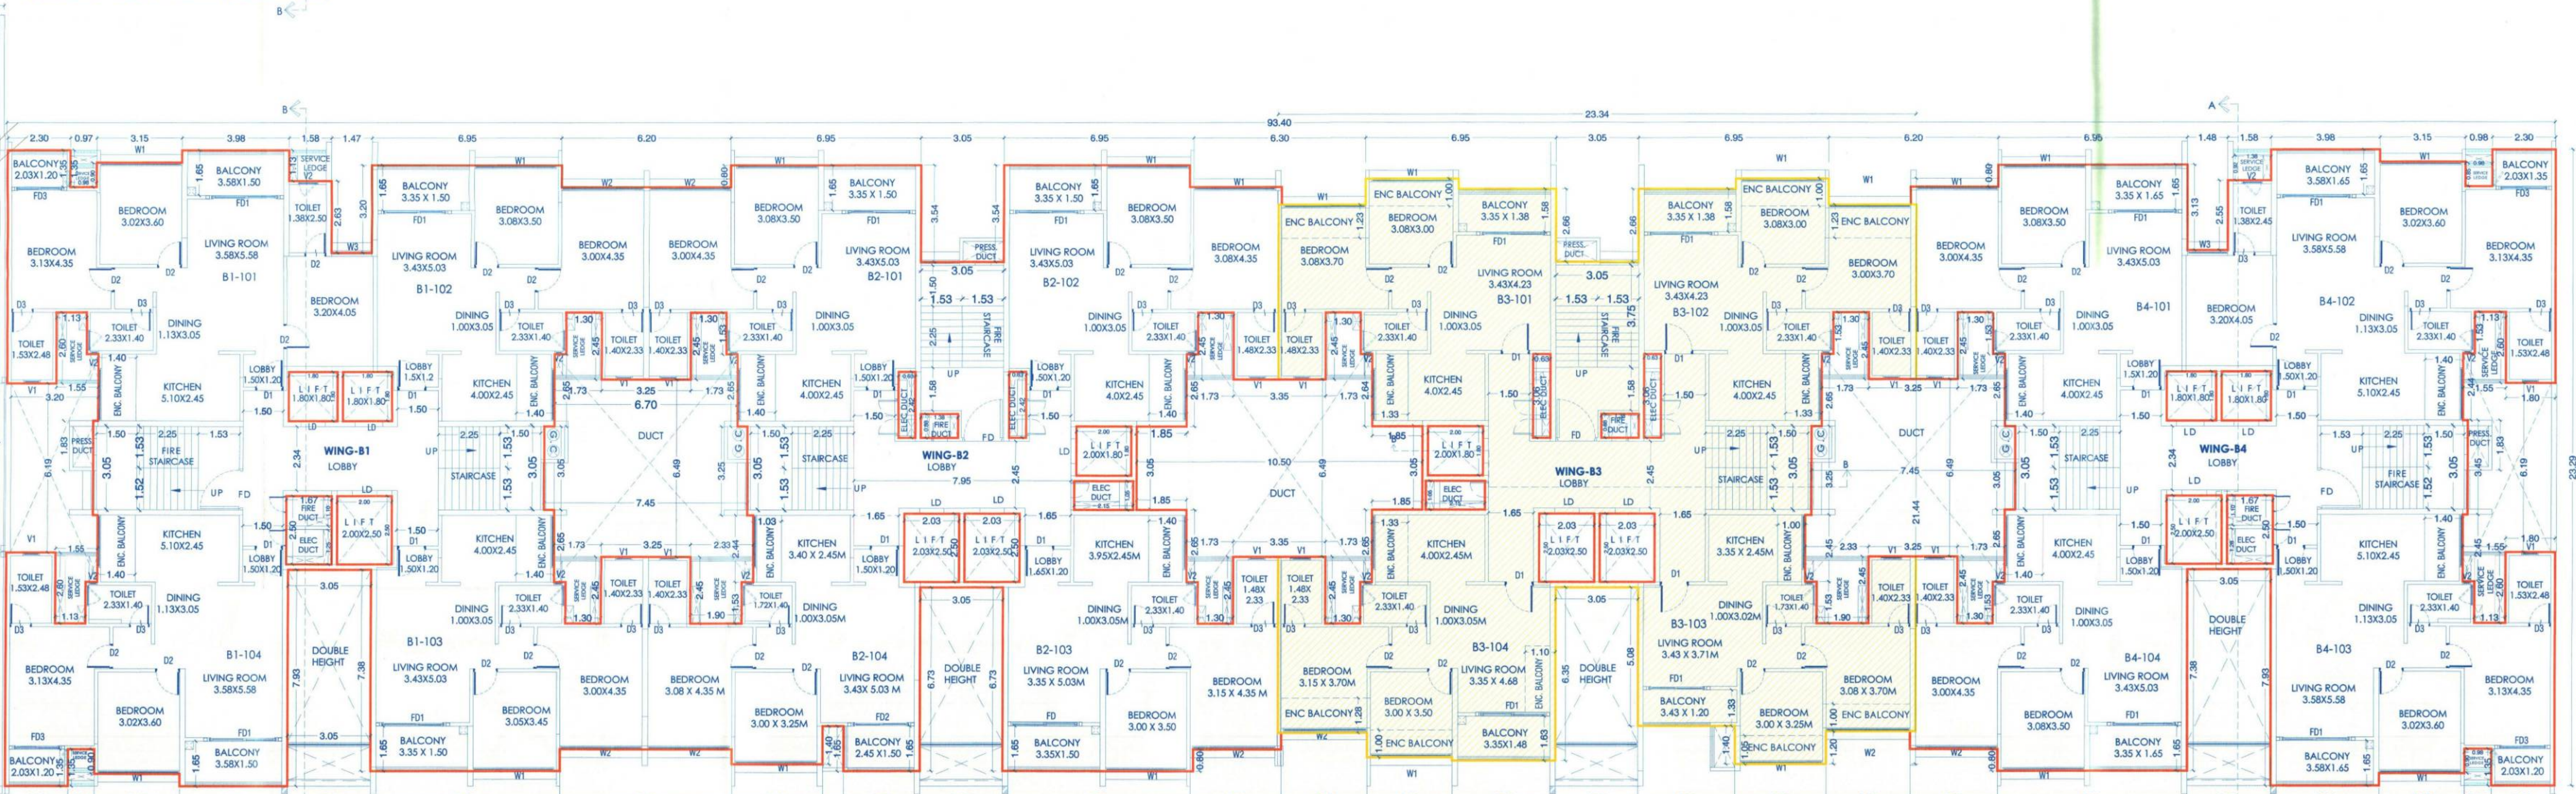

BUILT UP AREA CALCULATION FIRST & SECOND FLOOR PLAN (PADAUKA WINGS - B)				
ABCD	23.342	XI	21.44	XI
				500.45
DEDUCTION				
1	3.19	X	0.95	X
2	3.55	X	3.06	X
3	3.05	X	3.04	X
4	3.30	X	0.95	X
5	3.30	X	6.68	X
6	1.30	X	1.53	X
7	1.73	X	2.65	X
8	1.30	X	3.09	X
9	2.33	X	2.44	X
10	1.90	X	1.33	X
11	3.85	X	3.06	X
12	1.30	X	0.86	X
13	2.15	X	1.08	X
14	5.29	X	3.05	X
15	1.72	X	1.72	X
16	1.30	X	1.20	X
17	3.55	X	1.40	X
18	3.75	X	0.13	X
19	3.13	X	0.25	X
20	3.75	X	1.26	X
21	3.05	X	6.68	X
22	2.03	X	2.80	X
23	2.90	X	1.50	X
TOTAL				
	500.45	-	140.91	X
				359.54

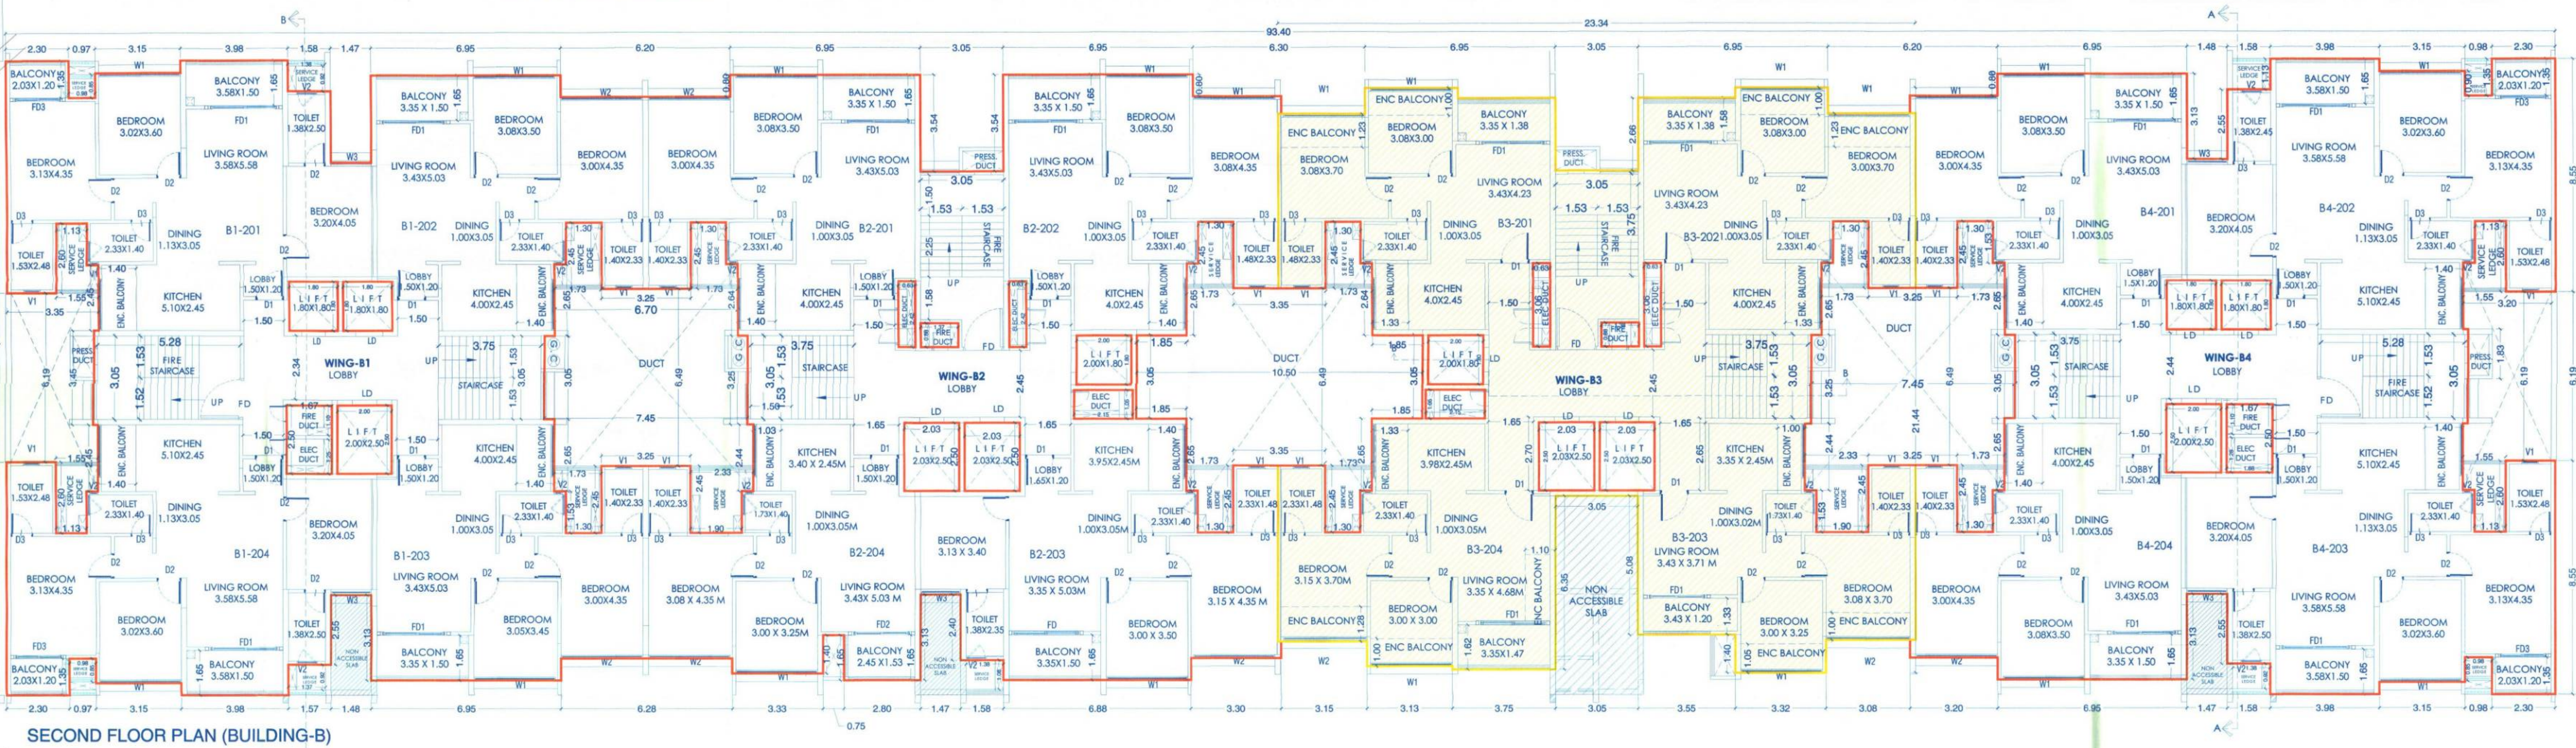

BUILD UP AREA CALCULATION				
TYPICAL 100/400/63 FLOOR PLAN				
ABCD	93-40	25/25	1	2175/29
DECKING				
1	0.98	X 1.35	X 4	= 5.29
2	1.15	X 0.45	X 4	= 8.57
3	1.58	X 1.13	X 4	= 7.14
4	1.48	X 3.75	X 1	= 5.55
5	6.06	X 0.55	X 5	= 16.11
6	6.20	X 1.36	X 1	= 8.47
7	6.05	X 4.09	X 1	= 12.47
8	3.95	X 0.55	X 1	= 3.87
9	23.03	X 2.00	X 2	= 22.12
10	1.13	X 1.83	X 4	= 6.82
11	1.55	X 2.45	X 4	= 15.19
12	1.38	X 3.45	X 2	= 9.43
13	1.80	X 6.19	X 2	= 22.28
14	1.46	X 3.67	X 4	= 21.73
15	1.67	X 2.50	X 2	= 8.33
16	6.42	X 0.81	X 2	= 1.78
17	0.38	X 3.05	X 2	= 2.32
18	1.30	X 2.45	X 2	= 6.37
19	3.28	X 6.48	X 1	= 21.45
20	23.34	X 19.29	X 1	= 450.23
21	3.20	X 1.35	X 2	= 8.64
22	1.63	X 1.72	X 2	= 5.61
23	1.50	X 1.53	X 2	= 3.98
24	1.73	X 2.65	X 2	= 9.17
25	3.21	X 3.36	X 1	= 10.69
26	2.15	X 1.89	X 1	= 2.96
27	0.63	X 2.42	X 2	= 3.05
28	1.38	X 0.88	X 1	= 1.21
29	6.67	X 0.55	X 4	= 11.78
30	3.23	X 1.35	X 1	= 4.36
31	2.80	X 0.55	X 1	= 1.54
32	0.75	X 2.20	X 1	= 1.65
33	3.33	X 0.80	X 1	= 2.66
34	6.78	X 1.35	X 1	= 9.45
35	0.36	X 3.25	X 1	= 1.24
36	0.60	X 1.52	X 1	= 0.91
37	1.30	X 2.45	X 2	= 6.36
38	1.90	X 2.45	X 1	= 4.66
39	0.42	X 0.83	X 1	= 0.36
40	6.70	X 6.49	X 1	= 43.48
41	3.30	X 1.35	X 1	= 4.48
42	1.58	X 1.27	X 1	= 2.01
11	2.03	X 2.50	X 2	= 10.15
12	2.00	X 2.50	X 2	= 10.00
13	2.00	X 1.80	X 2	= 7.20
14	1.80	X 1.80	X 4	= 12.96
TOTAL				901.25
TOTAL BUILD UP AREA				
2474.56	2571.25	2571.25	2571.25	2571.25

H. OWNER'S /DEVELOPER NAME AND SIGNATURE :-			
M/S SANIKET BUILDCON THROUGH MR.NILESH SURESH PURKAR			
			Over & SIGN.
I. PROJECT :- RESIDENTIAL/COMMERCIAL			
VILLAGE :- KWAJALET -HARVELDOST-PUNE			
NO. :- 672M1 TO 672A2,672B2M1 (P),672B2M1 (P)			
H.No. :-		P.No. :-	
Discreption :- REGULAR TRACK			
A S S E S S M E N T			
ARCHITECT'S EXAMINER :- DR. RAJESH K. SHENDEKAR NAYAR & SHINDELLS BUILDING & ENGINEERING CONSULTANTS KATRAJI CHAWK, SECTOR 4, WARD NO. 10, MAROLLI NAGAR PUNE - 411 002 (TEL: 25529025 & 25529031 FAX: 25529033)			
SCALE		DRAWN BY	
1:100		CHECKED BY	
INWARD NO. (MUNICIPALITY RECORDS)		DATE	
KEY NO.		SHEET NO.	
17/08/2024		27.07.2024	
AR. SHEKHAR NAHAR		ARCHITECT'S SIGN.	