
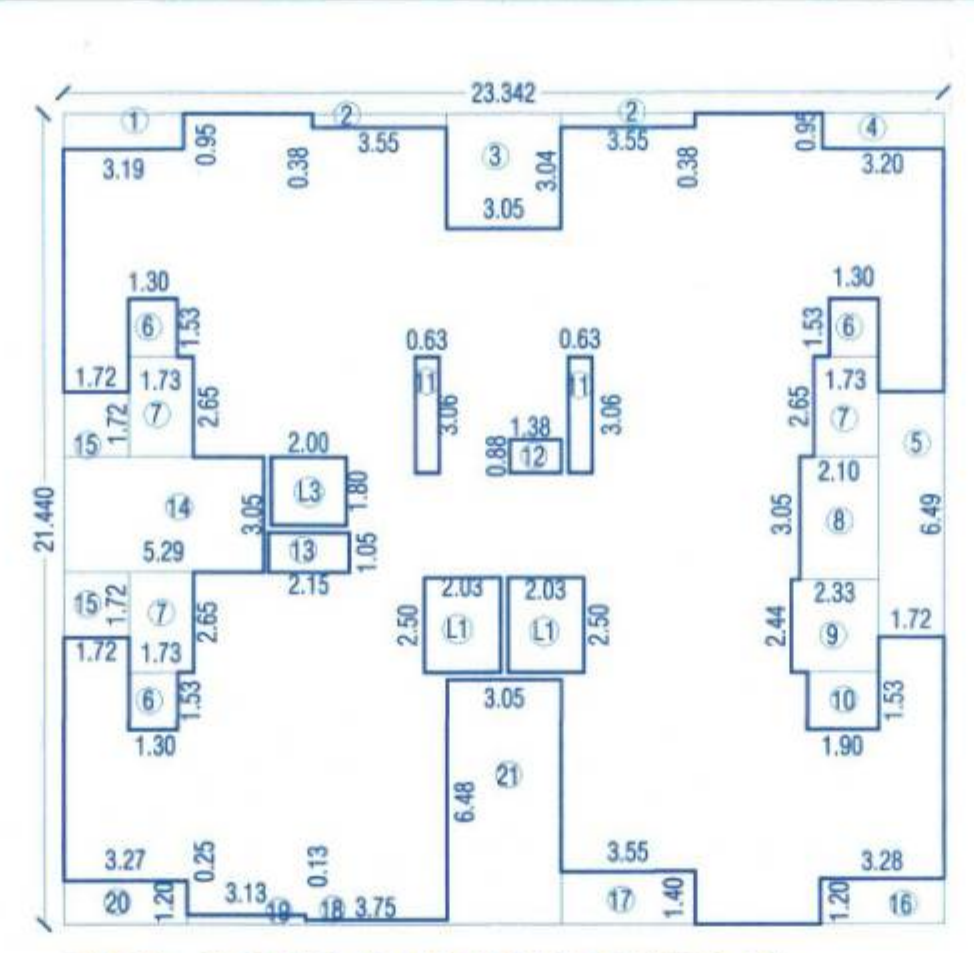





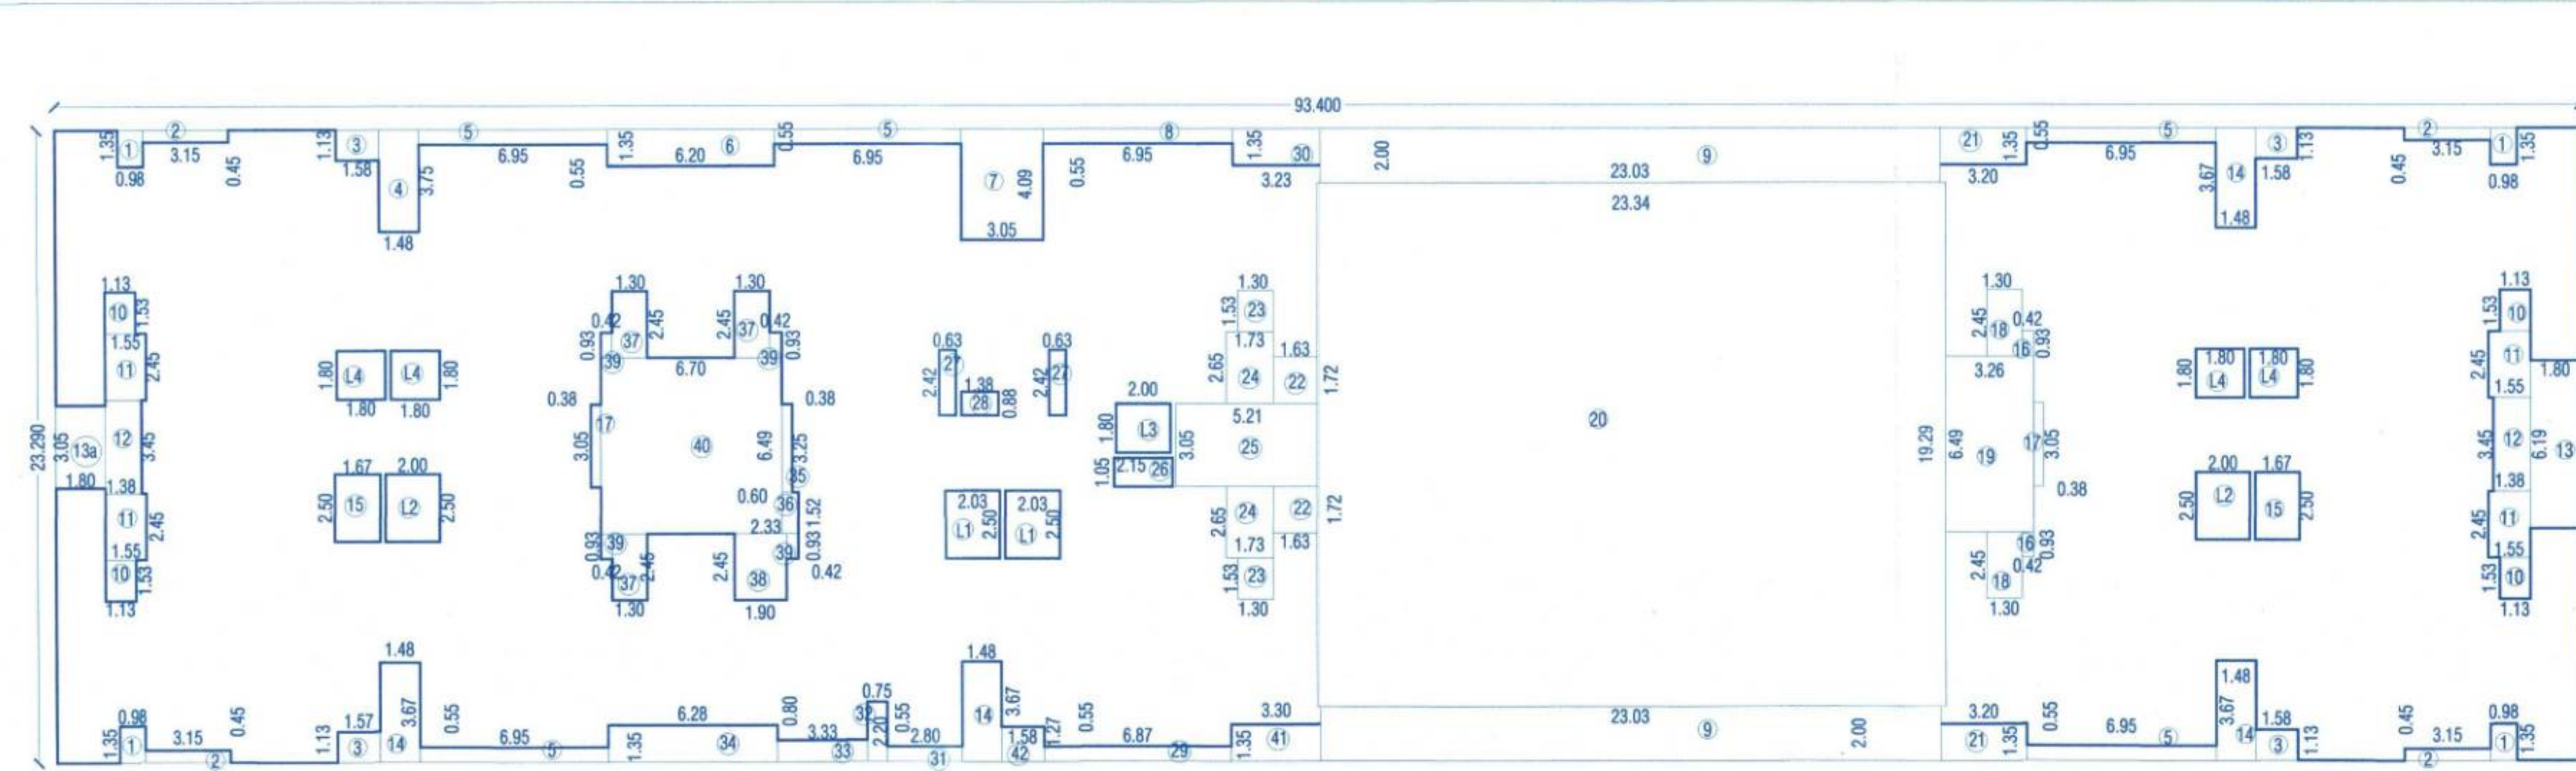


AREA CALCULATION FOR TYPICAL FLOOR 3RD, 4TH, 5TH FLOOR (WING-B3)

Sl. No.	Room	Area (Sq. M)	Volume (Cu. M)
1	3.19 X 0.95 X 1	3.03	3.03
2	3.35 X 0.38 X 2	2.78	2.78
3	3.05 X 3.04 X 1	9.27	9.27
4	3.20 X 0.95 X 1	3.04	3.04
5	1.72 X 0.49 X 1	0.85	0.85
6	1.30 X 1.53 X 1	1.99	1.99
7	1.73 X 2.65 X 3	13.75	13.75
8	2.10 X 3.05 X 1	6.41	6.41
9	2.33 X 2.44 X 1	5.69	5.69
10	1.90 X 1.53 X 1	2.91	2.91
11	0.83 X 3.06 X 2	5.08	5.08
12	1.38 X 0.88 X 1	1.21	1.21
13	2.15 X 1.05 X 1	2.26	2.26
14	5.29 X 3.05 X 1	16.13	16.13
15	1.72 X 1.72 X 2	5.92	5.92
16	2.28 X 1.50 X 1	3.42	3.42
17	3.35 X 1.40 X 1	4.69	4.69
18	3.15 X 0.13 X 1	0.41	0.41
19	3.13 X 0.25 X 1	0.78	0.78
20	3.27 X 1.20 X 1	3.92	3.92
21	3.35 X 6.48 X 1	21.70	21.70
22	1.1 X 2.93 X 2	10.15	10.15
23	2.00 X 1.80 X 1	3.60	3.60
24	1.30 X 1.80 X 1	2.34	2.34
25	1.30 X 1.80 X 1	2.34	2.34
BUILT UP AREA CALCULATION THIRD FLOOR PLAN

Sl. No.	Room	Area (Sq. M)	Volume (Cu. M)
1	0.98 X 1.35 X 4	5.29	5.29
2	3.15 X 0.45 X 4	5.67	5.67
3	1.58 X 1.13 X 4	7.14	7.14
4	1.48 X 3.75 X 1	5.55	5.55
5	6.95 X 0.55 X 5	19.11	19.11
6	6.20 X 1.35 X 1	8.37	8.37
7	3.65 X 4.08 X 1	14.87	14.87
8	6.95 X 0.55 X 1	3.82	3.82
9	23.03 X 2.00 X 2	92.12	92.12
10	1.13 X 1.53 X 4	6.82	6.82
11	1.55 X 2.45 X 4	15.19	15.19
12	1.38 X 3.45 X 2	9.52	9.52
13	1.80 X 6.19 X 1	11.14	11.14
14	1.48 X 3.67 X 4	21.73	21.73
15	1.67 X 2.50 X 2	8.35	8.35
16	0.42 X 0.90 X 2	0.76	0.76
17	0.38 X 3.05 X 2	2.32	2.32
18	1.30 X 2.45 X 2	6.37	6.37
19	3.25 X 6.49 X 1	21.16	21.16
20	23.34 X 19.29 X 1	449.23	449.23
21	3.20 X 1.35 X 2	8.64	8.64
22	1.63 X 1.72 X 2	5.61	5.61
23	1.30 X 1.53 X 2	3.98	3.98
24	1.73 X 2.65 X 2	9.17	9.17
25	5.21 X 3.05 X 1	15.89	15.89
26	2.15 X 1.05 X 1	2.26	2.26
27	0.63 X 2.45 X 2	3.05	3.05
28	1.38 X 0.88 X 1	1.21	1.21
29	6.87 X 0.55 X 1	3.78	3.78
30	3.23 X 1.35 X 1	4.36	4.36
31	2.80 X 0.55 X 1	1.54	1.54
32	0.75 X 2.20 X 1	1.65	1.65
33	3.33 X 0.80 X 1	2.66	2.66
34	6.28 X 1.35 X 1	8.48	8.48
35	0.38 X 3.25 X 1	1.24	1.24
36	0.60 X 1.52 X 1	0.91	0.91
37	1.30 X 2.45 X 3	9.56	9.56
38	1.80 X 2.45 X 1	4.40	4.40
39	0.42 X 0.90 X 4	1.56	1.56
40	6.70 X 6.49 X 1	43.48	43.48
41	3.30 X 1.35 X 1	4.46	4.46
42	1.48 X 1.27 X 1	2.01	2.01
43	2.03 X 2.50 X 2	10.15	10.15
44	2.00 X 2.50 X 2	10.00	10.00
45	1.30 X 1.80 X 1	2.34	2.34
46	1.30 X 1.80 X 1	2.34	2.34
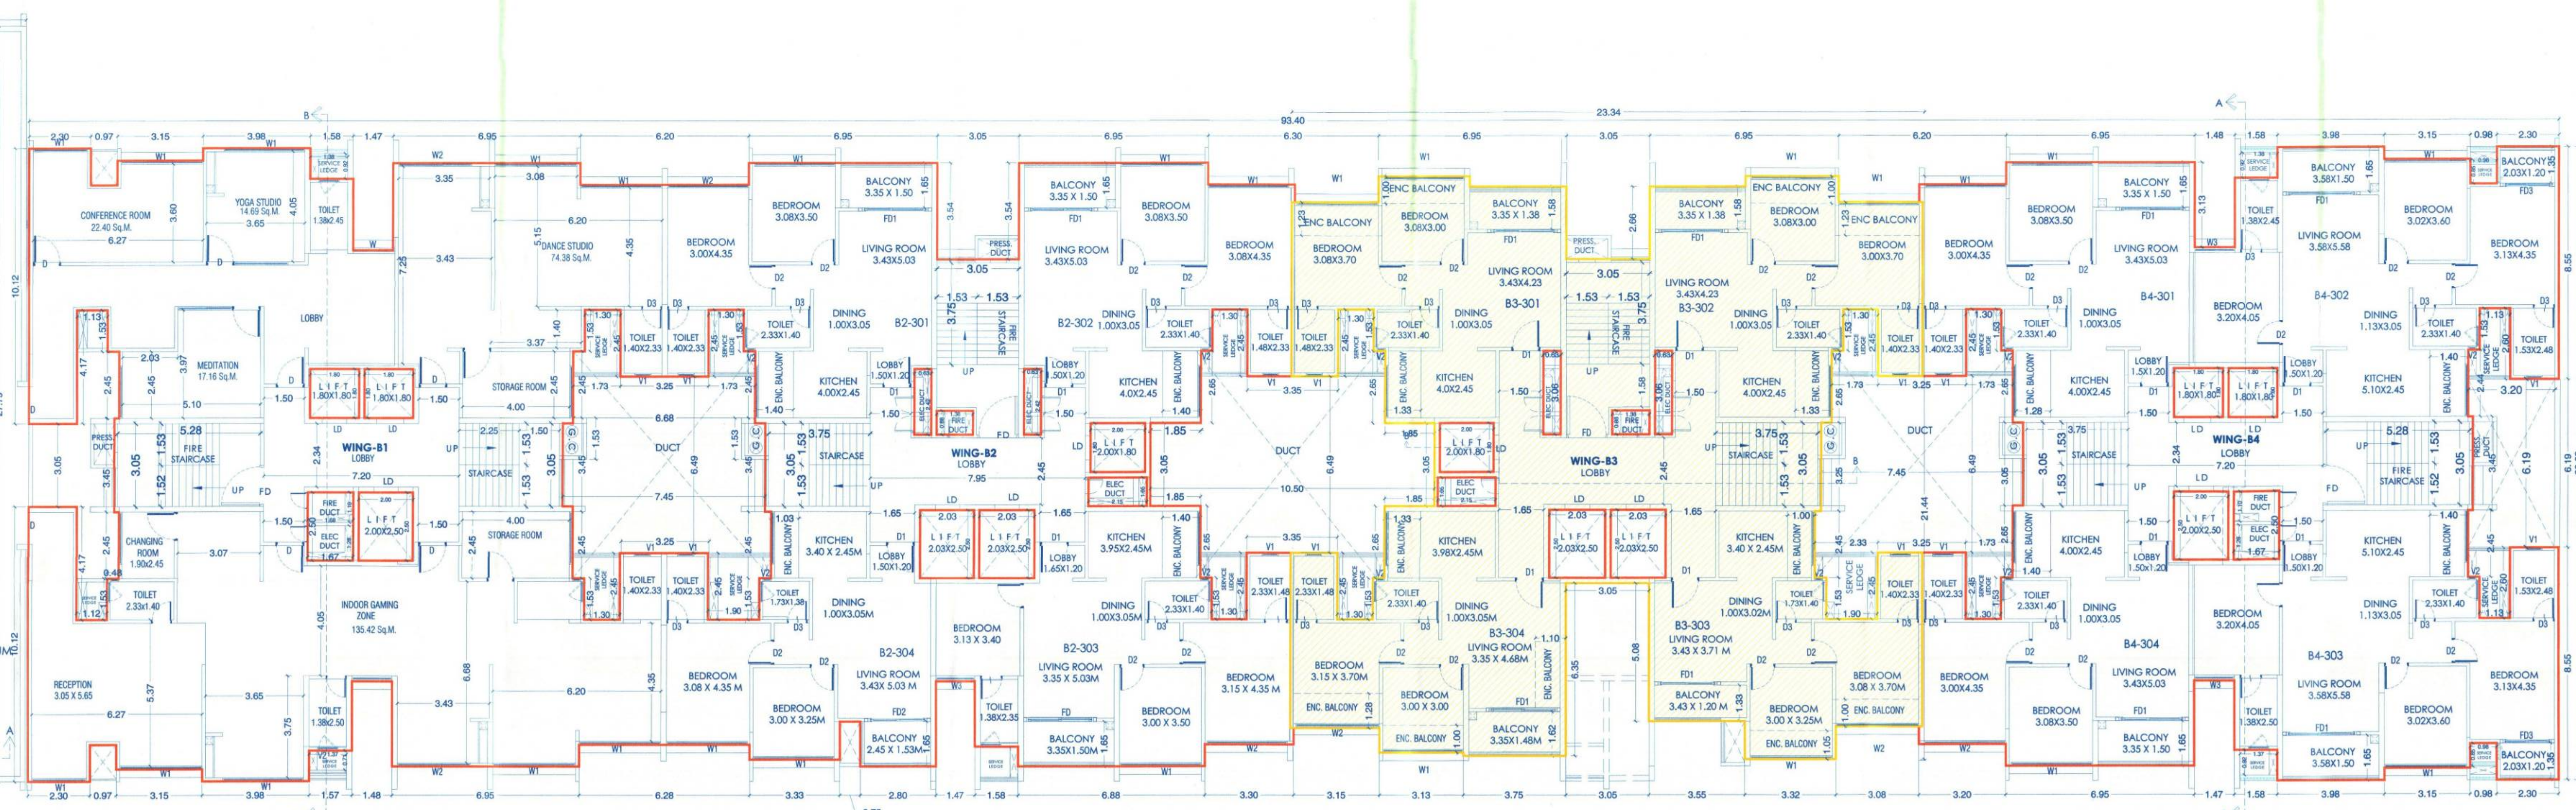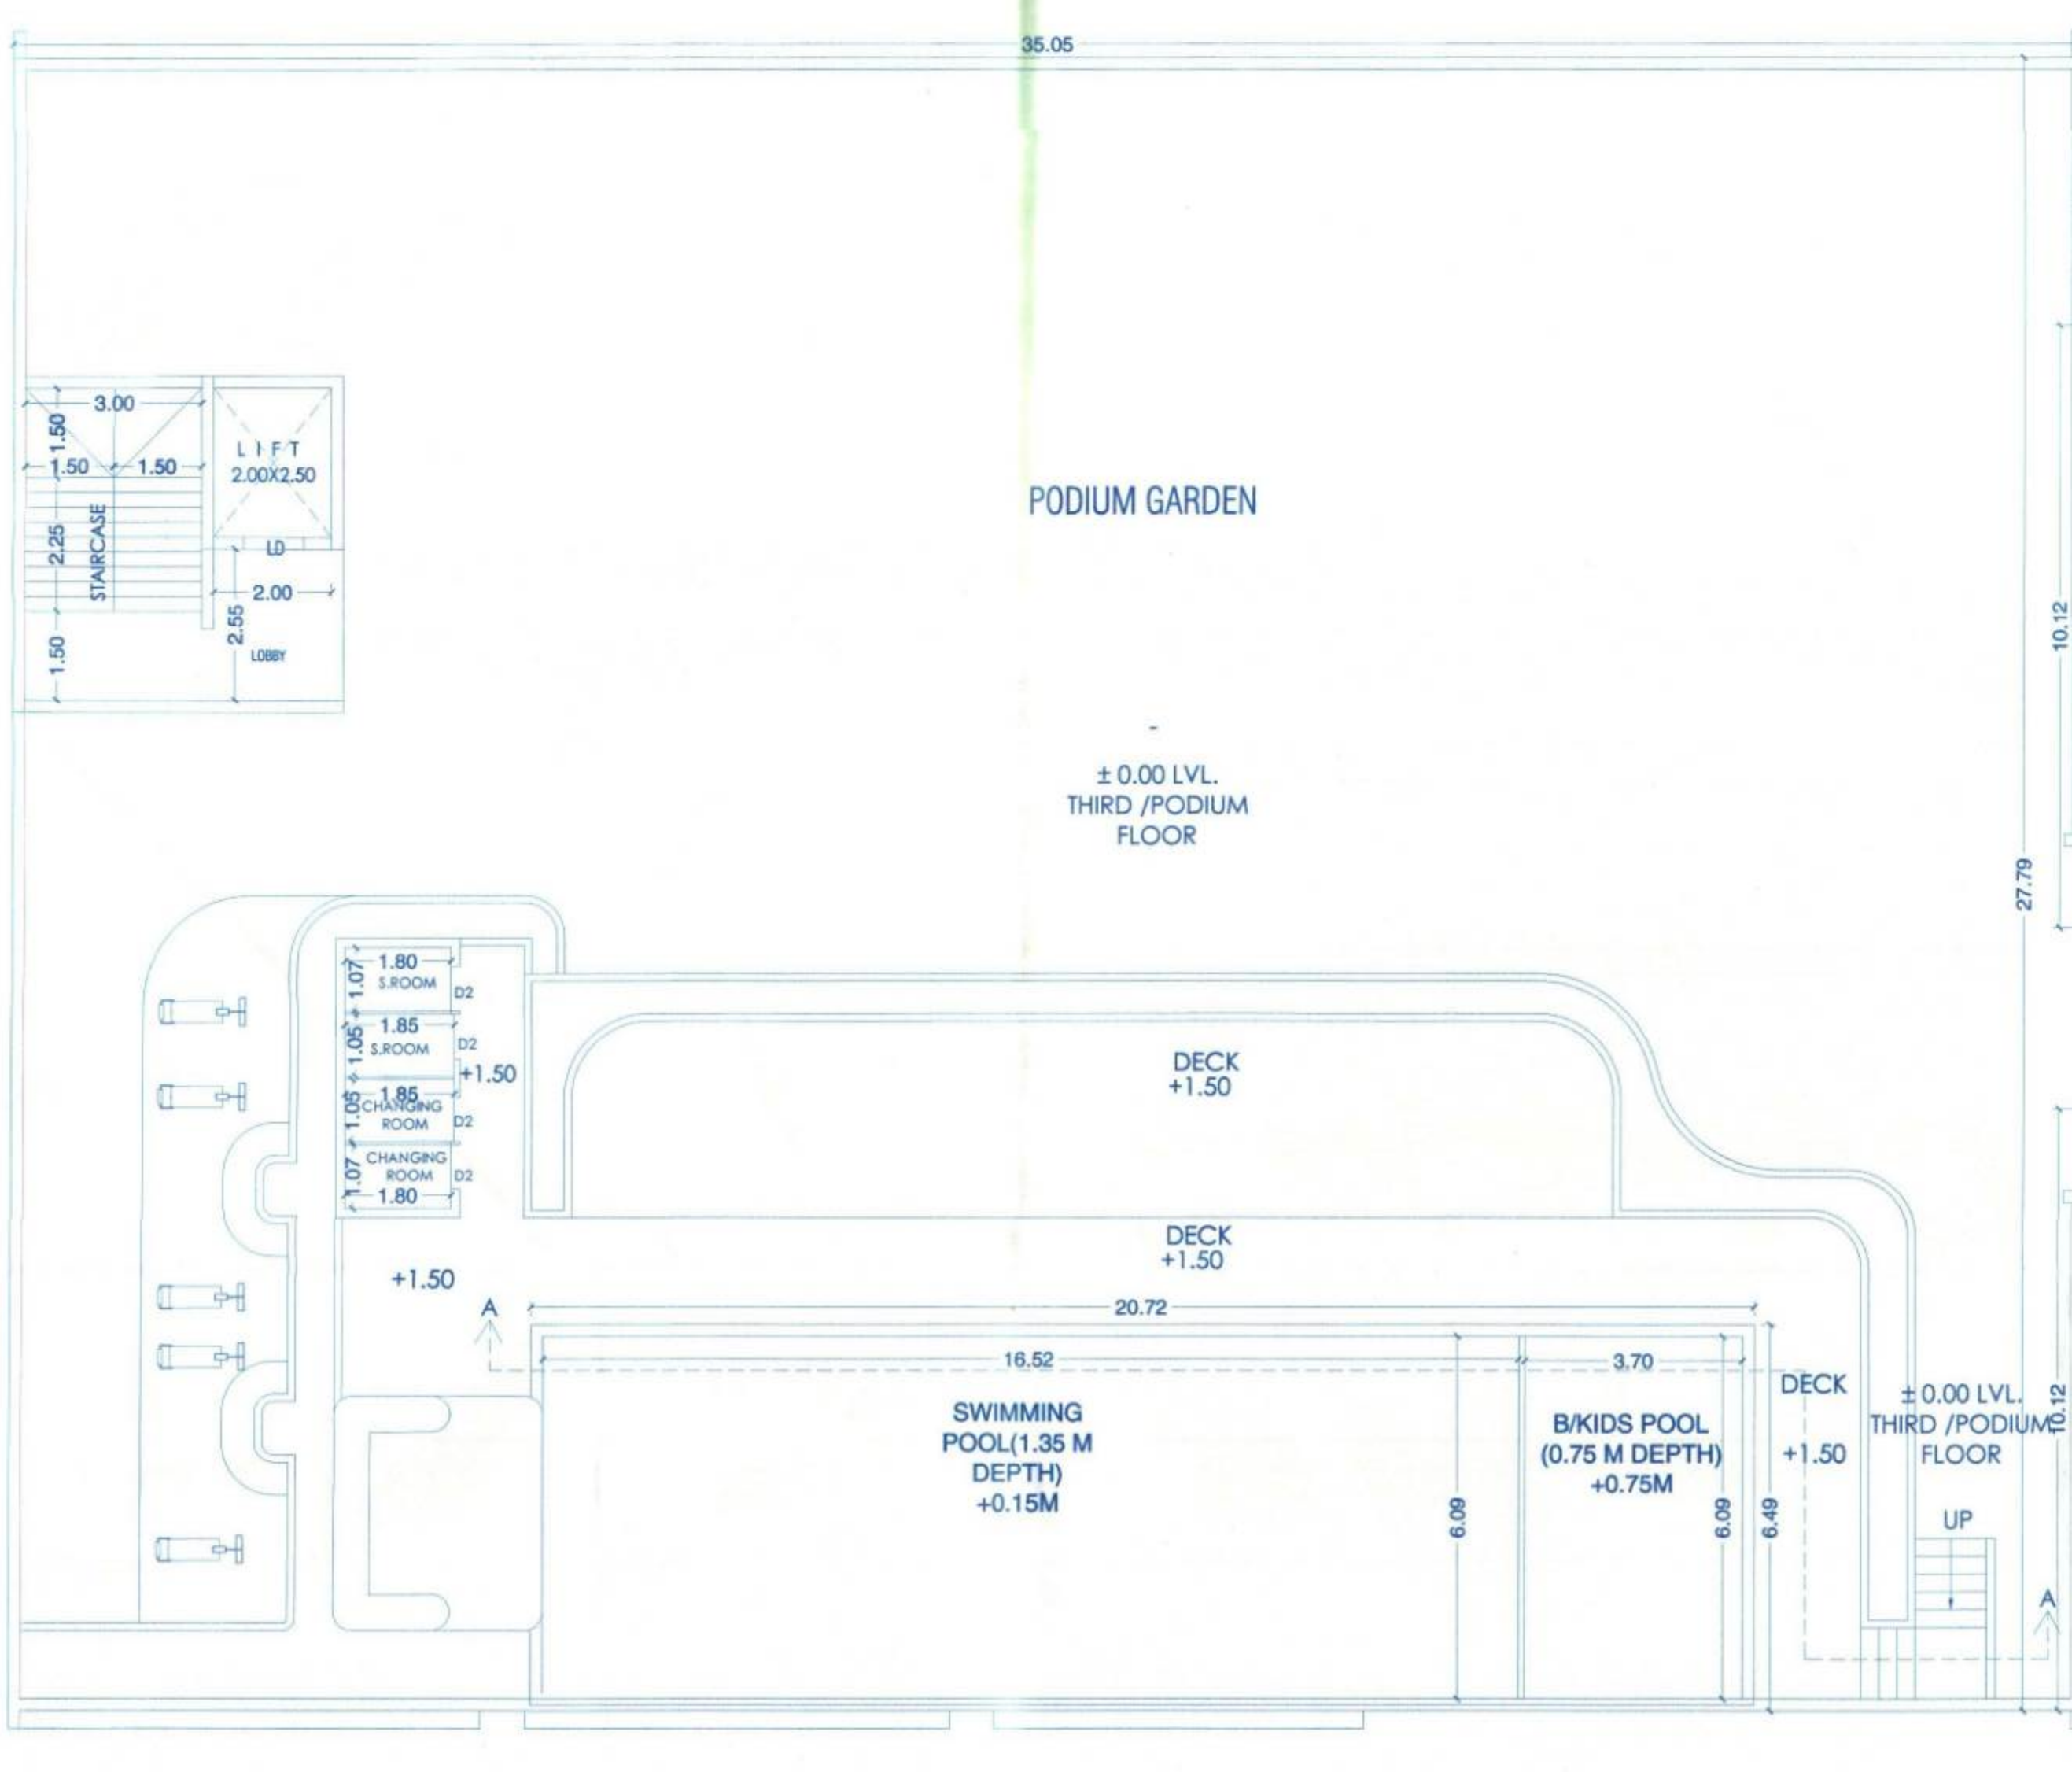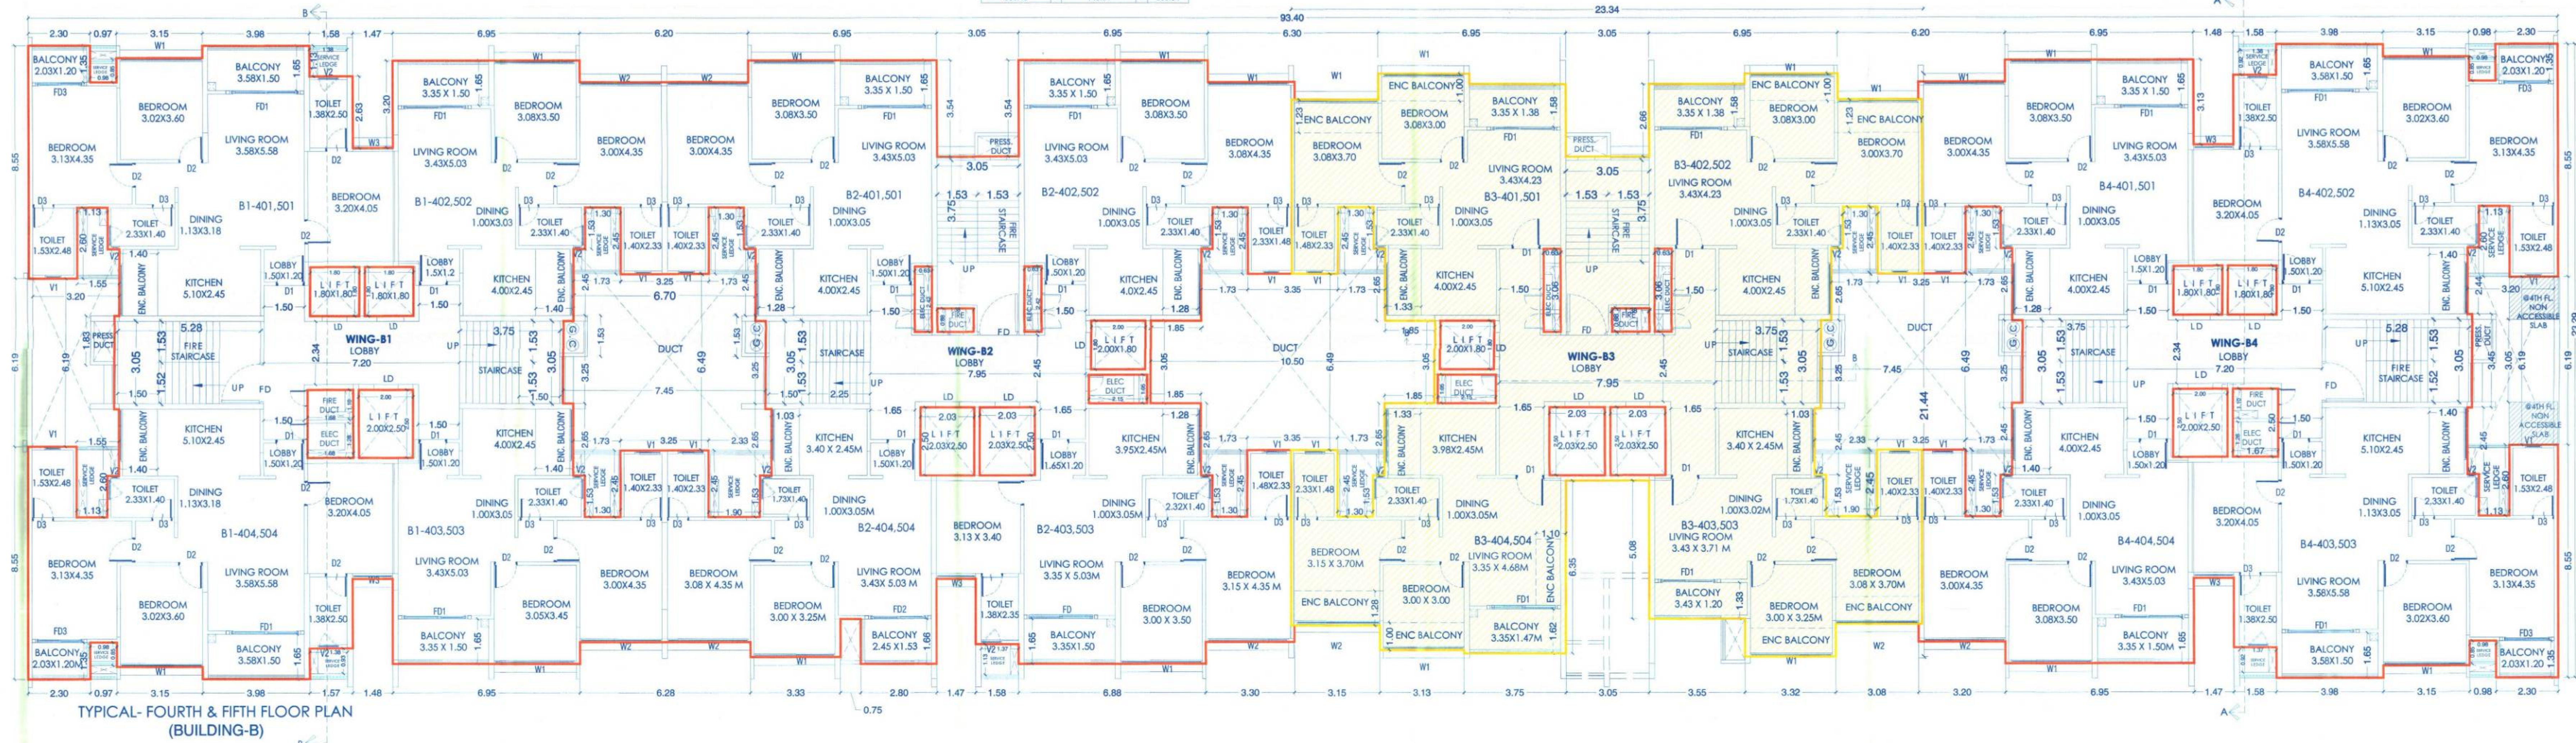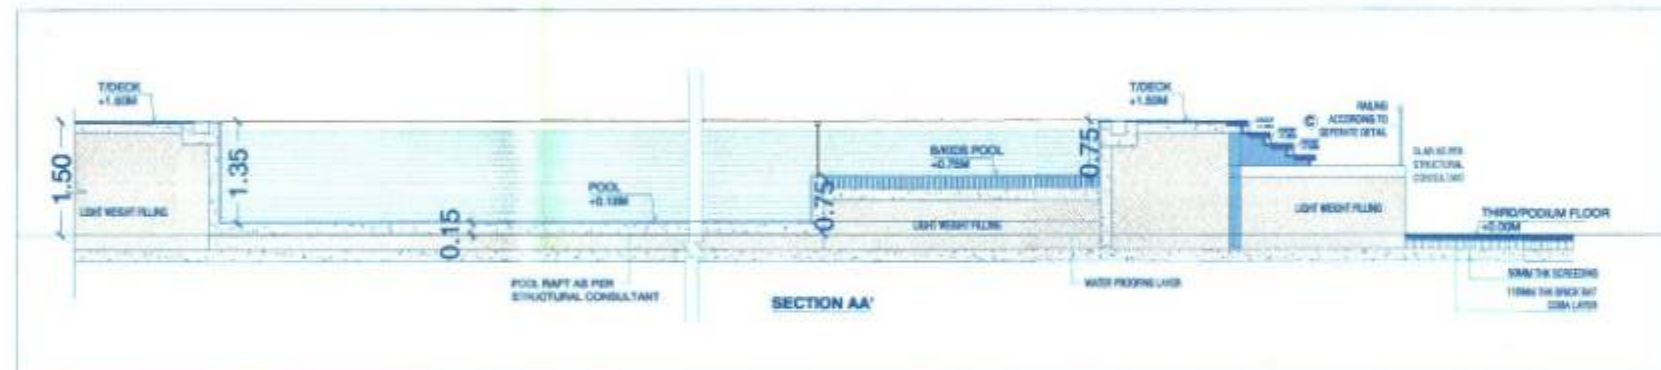

STAMP OF APPROVAL 11/17

BUILDING B (WING B1, B2, B3&B4) (B.2+B.1+GP+22TH FL.)

PREVIOUS SANCTION NO. BP / KWALE / 06/2023 DATE - 19/01/2023

Sanctioned No. B.P./Kwaile/99/24

Subject to conditions mentioned in the Office Order No. 07/10/24

Plan No. 07/10/24

Date 07/10/24

O. C. Signed by City Engineer

Building Permission Dept. PCMC, Pune-18.

H. OWNER'S/DEVELOPER NAME AND SIGNATURE :-

A. M/S SANKET BUILDCON THROUGH NILESH SURESH PURKAR

I. PROJECT :- RESIDENTIAL/COMMERCIAL

VILLAGE :- KWALE TAL. - HAVELI DIST. - PUNE

BLNO. - 672A/1 TO 672A/5, 672B/1 (P), 672B/1(1/P)

H.No. - P.No. -

Discrepancy :- REGULAR TRACK

ARCON

ARCHITECTS - PLANNERS - INTERIOR DESIGNERS

SANJAY SURESHKAR, NILESH KANHESHKAR, ANANTH KANHESHKAR, KANHESHKAR, SECTION 23, WHEELER ROAD, KWALE, PUNE - 411 004 (PUNE) TEL: 020-27707071, 27707072, 27707073

ARCHITECT'S SIGN.

SCALE: 1:100

DWG. NO. 06/2023/06/001/001

DRAWN BY: ARSHEKHAR

CHECKED BY: ARSHEKHAR

DATE: 27.06.2024

KEY NO. 1 SHEET NO. 11/17