


Sanctioned No. B.P. / KIWALE / 99/24
Subject to conditions mentioned in the
Office Order No.
aven dated 07/10/24
Pimpri
Date 07/10/2024




O. C. Signed by
City Engineer

Building Engrg. Dept.
PCMC, Pimpri, Pune-18.

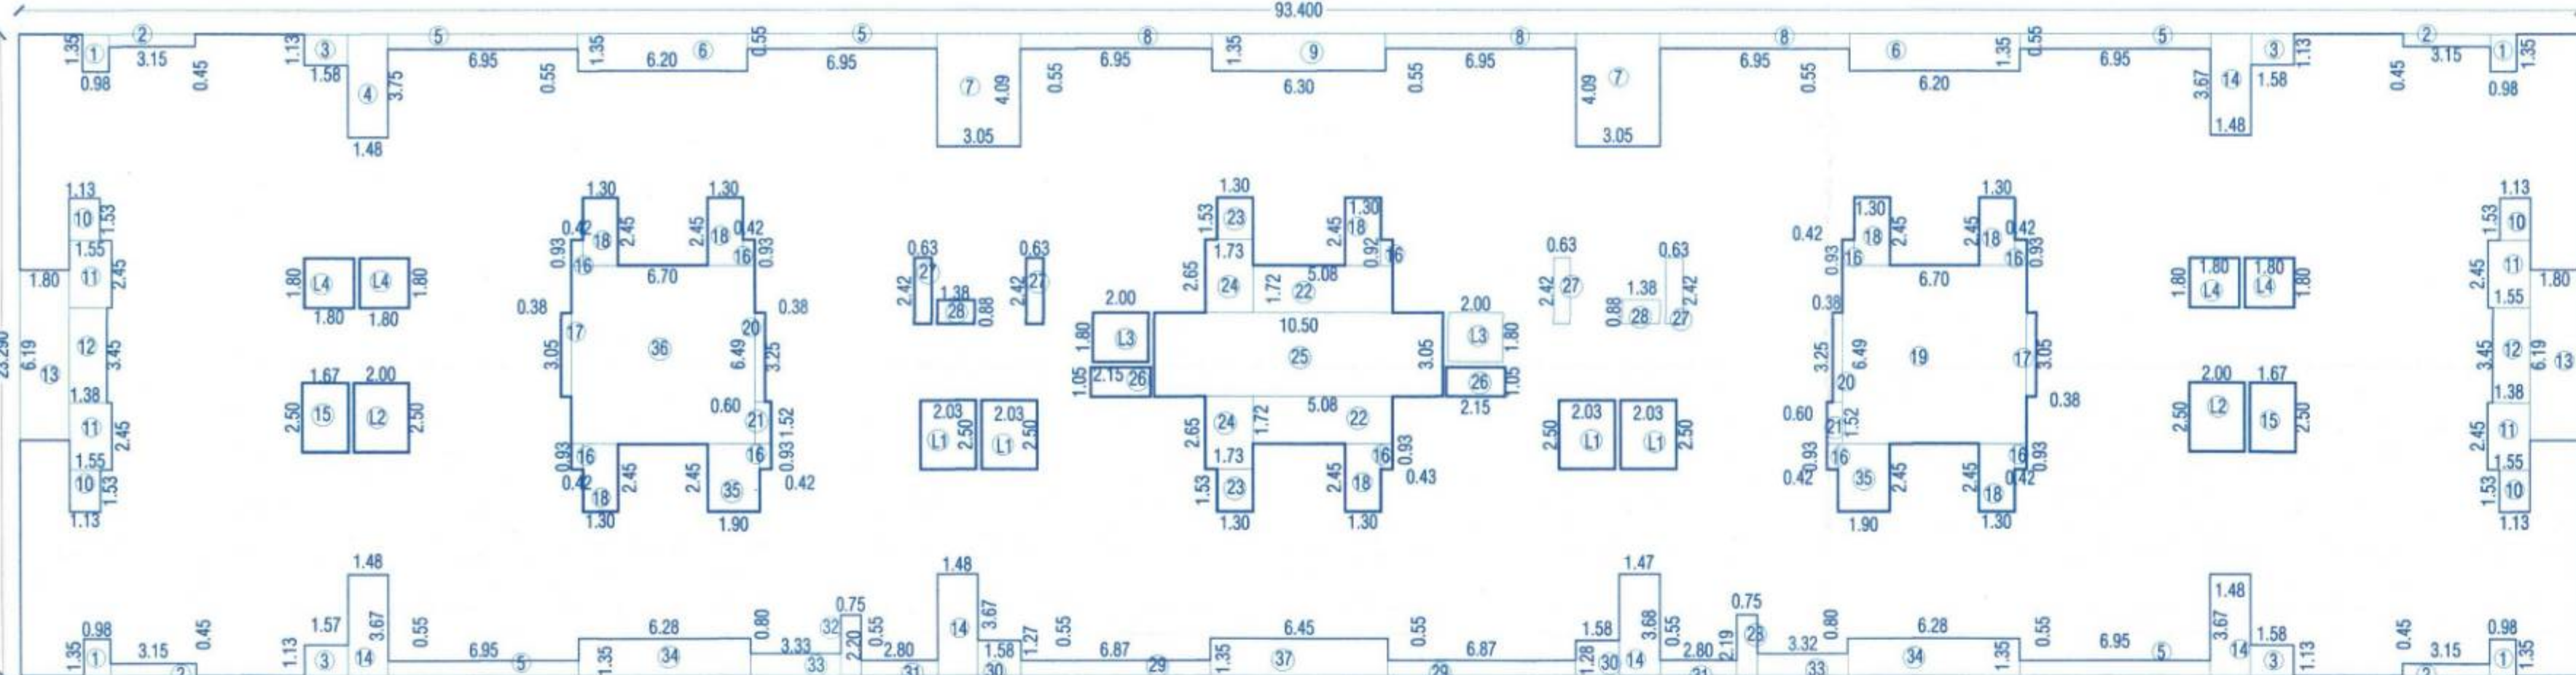


TYPICAL 7TH,9TH,10TH,11TH,12TH,14TH,15TH,16TH,17TH,19TH,20TH,21,22TH FLOOR KEY PLAN

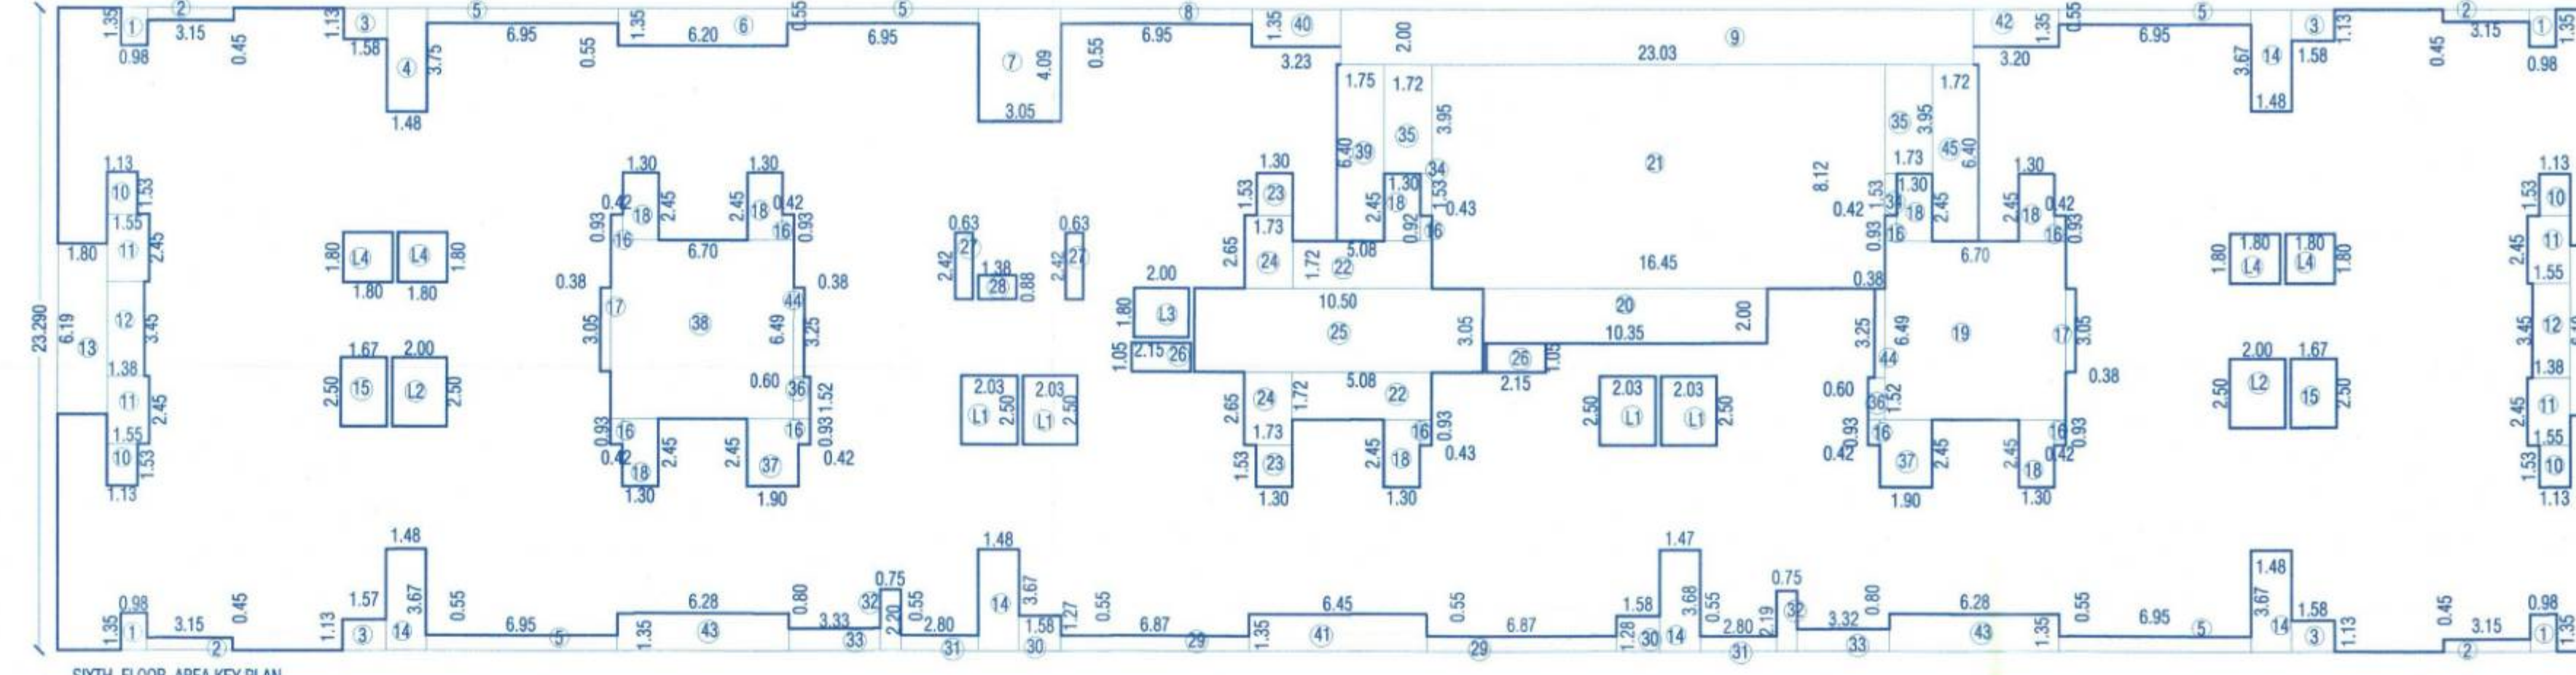


SIXTH FLOOR AREA KEY PLAN

ABCD	93.40	X	23.29	X	1	=	2175.29
1	0.98	X	1.35	X	4	=	5.29
2	3.15	X	0.45	X	4	=	5.67
3	1.58	X	1.13	X	4	=	7.14
4	1.48	X	3.75	X	1	=	5.55
5	6.95	X	0.58	X	1	=	19.11
6	6.20	X	1.35	X	2	=	16.74
7	6.95	X	4.09	X	2	=	24.95
8	6.95	X	0.55	X	3	=	11.47
9	6.30	X	1.35	X	1	=	8.50
10	1.13	X	1.53	X	4	=	6.92
11	1.55	X	2.45	X	4	=	15.19
12	1.38	X	3.45	X	2	=	9.52
13	1.60	X	2.45	X	2	=	22.29
14	1.48	X	3.67	X	5	=	27.16
15	1.67	X	2.50	X	2	=	8.35
16	0.42	X	0.93	X	10	=	3.91
17	0.38	X	3.05	X	2	=	2.32
18	1.30	X	2.45	X	8	=	25.48
19	6.70	X	6.49	X	1	=	43.48
20	3.25	X	0.38	X	2	=	2.47
21	0.60	X	1.52	X	2	=	1.82
22	5.08	X	1.72	X	2	=	17.48
23	1.30	X	1.53	X	2	=	3.98
24	1.73	X	2.65	X	2	=	9.17
25	10.50	X	1.05	X	1	=	32.03
26	2.15	X	1.05	X	2	=	4.51
27	0.63	X	2.42	X	4	=	6.10
28	1.58	X	0.98	X	2	=	2.43
29	6.87	X	0.55	X	2	=	7.56
30	1.58	X	1.27	X	2	=	4.01
31	2.80	X	0.55	X	2	=	3.08
32	0.75	X	2.20	X	2	=	3.30
33	1.53	X	0.80	X	2	=	3.33
34	6.28	X	1.35	X	2	=	16.96
35	1.50	X	2.45	X	2	=	9.31
36	6.70	X	6.49	X	1	=	43.48
37	6.45	X	1.35	X	1	=	8.71
L1	2.03	X	2.50	X	4	=	20.30
L2	2.00	X	2.50	X	2	=	10.00
L3	2.00	X	1.80	X	2	=	7.20
L4	1.80	X	1.80	X	4	=	12.96
TOTAL						=	501.21
TOTAL BUILT UP AREA	2175.29	-				=	1674.07

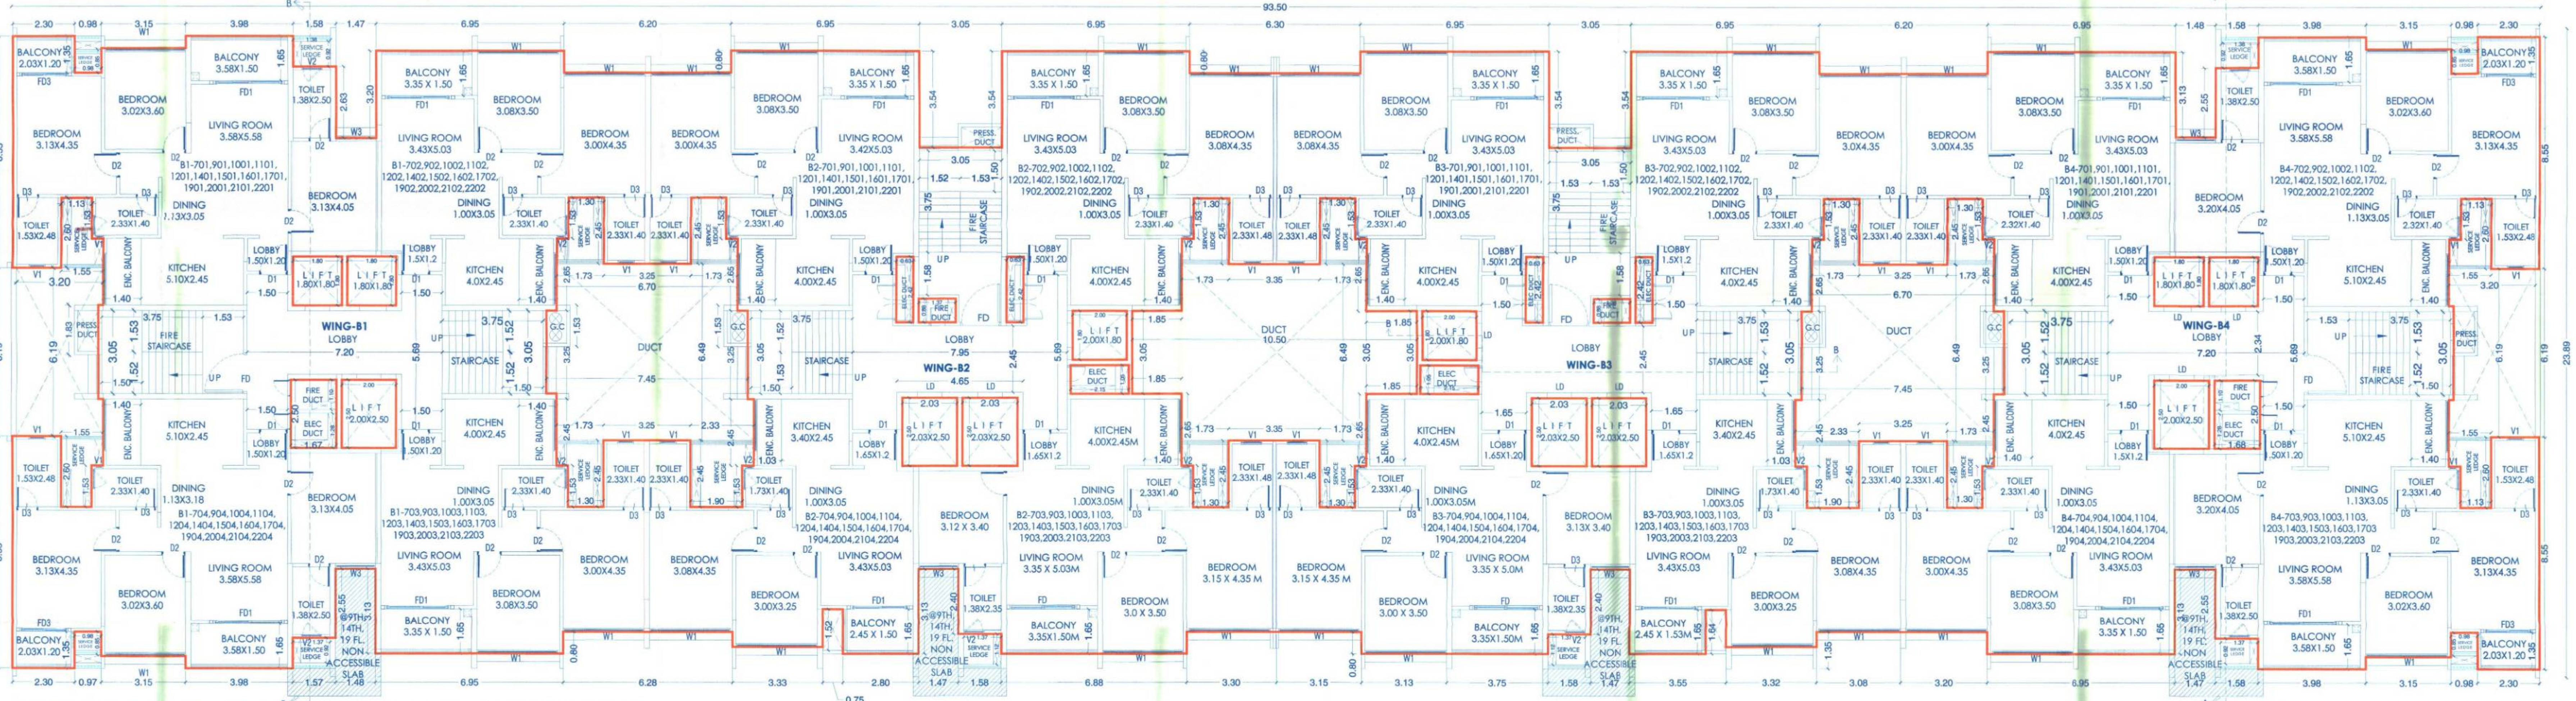


TYPICAL 7TH,9TH,10TH,11TH,12TH,14TH,15TH,16TH,17TH,19TH,20TH,21TH,22TH FLOOR PLAN (BUILDING-B)

ABCD	93.40	X	23.29	X	1	=	2175.29
1	0.98	X	1.35	X	4	=	5.29
2	3.15	X	0.45	X	4	=	5.67
3	1.58	X	1.13	X	4	=	7.14
4	1.48	X	3.75	X	1	=	5.55
5	6.95	X	0.58	X	1	=	19.11
6	6.20	X	1.35	X	2	=	16.74
7	6.95	X	4.09	X	2	=	24.95
8	6.95	X	0.55	X	3	=	11.47
9	6.30	X	1.35	X	1	=	8.50
10	1.13	X	1.53	X	4	=	6.92
11	1.55	X	2.45	X	4	=	15.19
12	1.38	X	3.45	X	2	=	9.52
13	1.60	X	2.45	X	2	=	22.29
14	1.48	X	3.67	X	5	=	27.16
15	1.67	X	2.50	X	2	=	8.35
16	0.42	X	0.93	X	10	=	3.91
17	0.38	X	3.05	X	2	=	2.32
18	1.30	X	2.45	X	8	=	25.48
19	6.70	X	6.49	X	1	=	43.48
20	3.25	X	0.38	X	2	=	2.47
21	0.60	X	1.52	X	2	=	1.82
22	5.08	X	1.72	X	2	=	17.48
23	1.30	X	1.53	X	2	=	3.98
24	1.73	X	2.65	X	2	=	9.17
25	10.50	X	1.05	X	1	=	32.03
26	2.15	X	1.05	X	2	=	4.51
27	0.63	X	2.42	X	4	=	6.10
28	1.58	X	0.98	X	2	=	2.43
29	6.87	X	0.55	X	2	=	7.56
30	1.58	X	1.27	X	2	=	4.01
31	2.80	X	0.55	X	2	=	3.08
32	0.75	X	2.20	X	2	=	3.30
33	1.53	X	0.80	X	2	=	3.33
34	6.28	X	1.35	X	2	=	16.96
35	1.50	X	2.45	X	2	=	9.31
36	6.70	X	6.49	X	1	=	43.48
37	6.45	X	1.35	X	1	=	8.71
L1	2.03	X	2.50	X	4	=	20.30
L2	2.00	X	2.50	X	2	=	10.00
L3	2.00	X	1.80	X	2	=	7.20
L4	1.80	X	1.80	X	4	=	12.96
TOTAL						=	702.48
TOTAL BUILT UP AREA	2175.29	-				=	1472.81

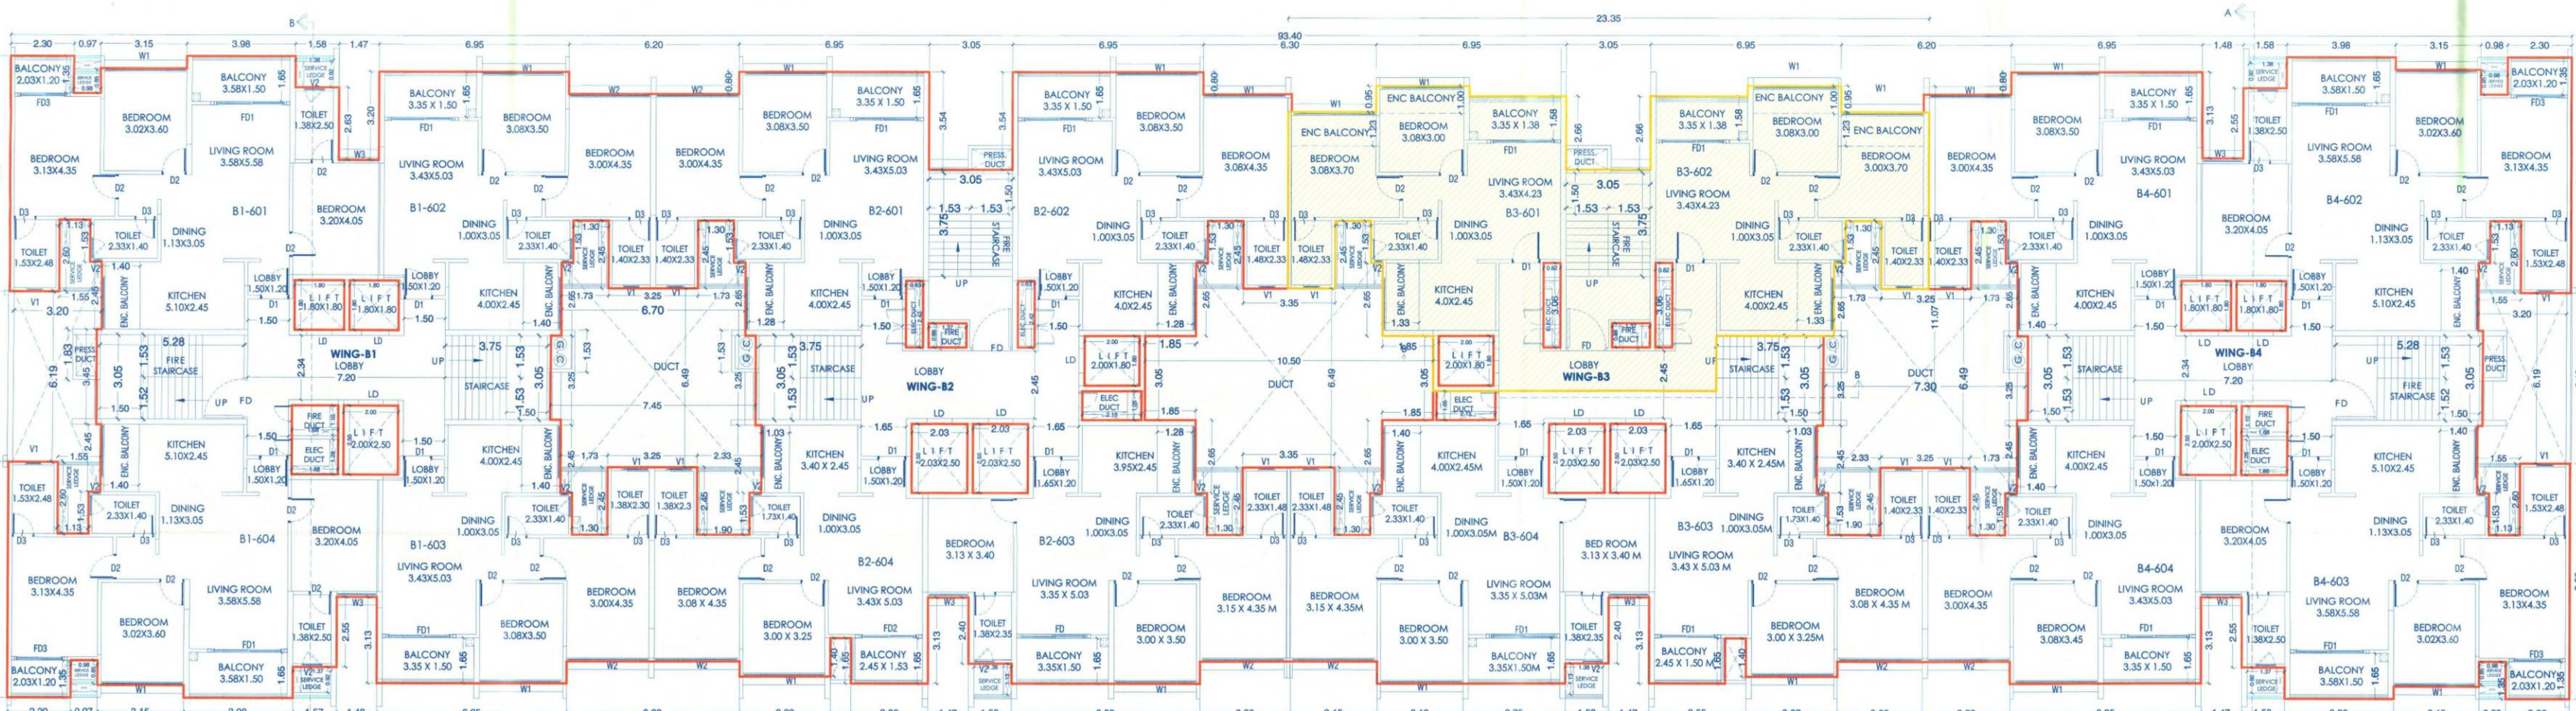

SIXTH FLOOR PLAN (BUILDING-B)

ABCD	23.94	X	11.07	X	1	=	258.40
1	3.19	X	0.95	X	1	=	3.03
2	3.55	X	0.38	X	2	=	2.70
3	3.05	X	3.04	X	1	=	9.27
4	3.20	X	0.95	X	1	=	3.04
5	1.72	X	3.72	X	1	=	6.40
6	1.30	X	1.53	X	2	=	3.98
7	1.73	X	4.64	X	2	=	16.05
8	4.25	X	2.00	X	1	=	8.50
9	0.63	X	3.06	X	2	=	3.86
10	1.38	X	0.88	X	1	=	1.21
11	1.85	X	2.00	X	1	=	3.70
12	1.72	X	3.72	X	1	=	6.40
L1	2.00	X	1.80	X	1	=	3.60
TOTAL						=	71.74
TOTAL BUILT UP AREA	258.40	-				=	186.66

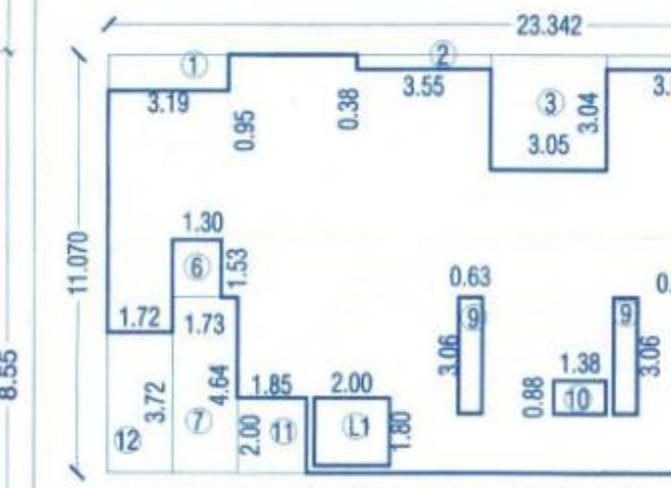

AREA KEY PLAN SIXTH FLOOR (WING B3)

H. OWNER'S/DEVELOPER NAME AND SIGNATURE :-

M/S SANKET BUILDCON THROUGH MR. NILESH SURESH PURKAR

I. PROJECT :- RESIDENTIAL/COMMERCIAL

VILLAGE :- KIWALE TAL. - HAVEL DIST. - PUNE

S.NO. :- 67/2A/1 TO 67/2A/5, 67/2B/1 (P), 67/2B/1 (P)

H.No :- P.No :-

Discrepancy :- REGULAR TRACK

ARCHITECTS & PLANNERS - INTERIOR DESIGNERS

DATE :- 27/06/2024

ARCHITECT'S SIGN.

SCALE :- 1:100

DRG. NO. :-

DRAWN BY :-

CHECKED BY :-

DATE :- 27/06/2024

KEY NO. :-

SHEET NO. :- 12/17