


Sanctioned No. B.P. / Kiwale / 99/24
Subject to conditions mentioned in the
Office Order No.
aven dated 07/10/24
Pimpri
Date 07/10/2024




O. C. Signed by
City Engineer

City Engineer
Building Permission Dept.
PCMC, Pimpri, Pune-18.

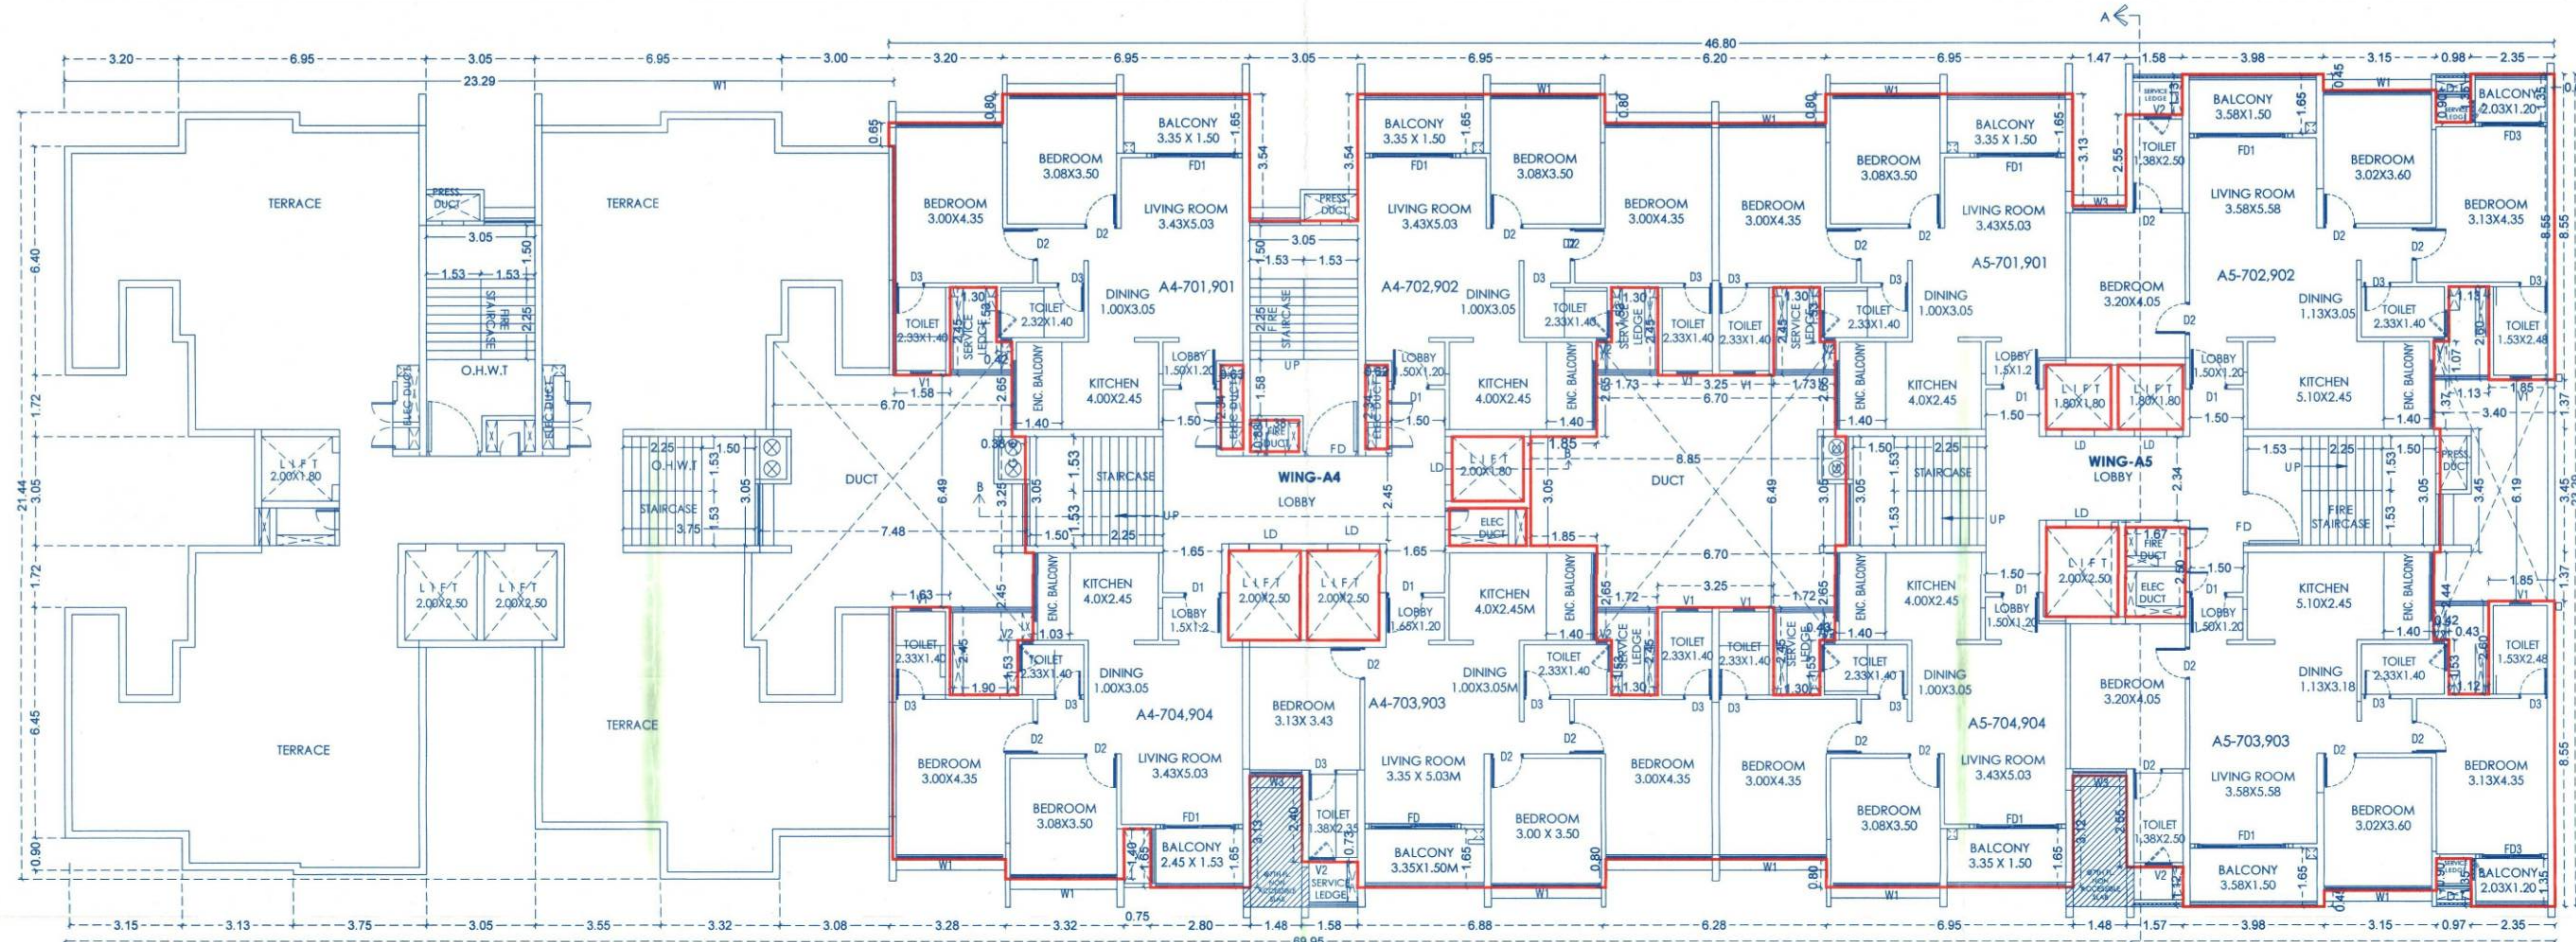

TYPICAL -7TH & 9TH FLOOR PLAN (BUILDING-A)

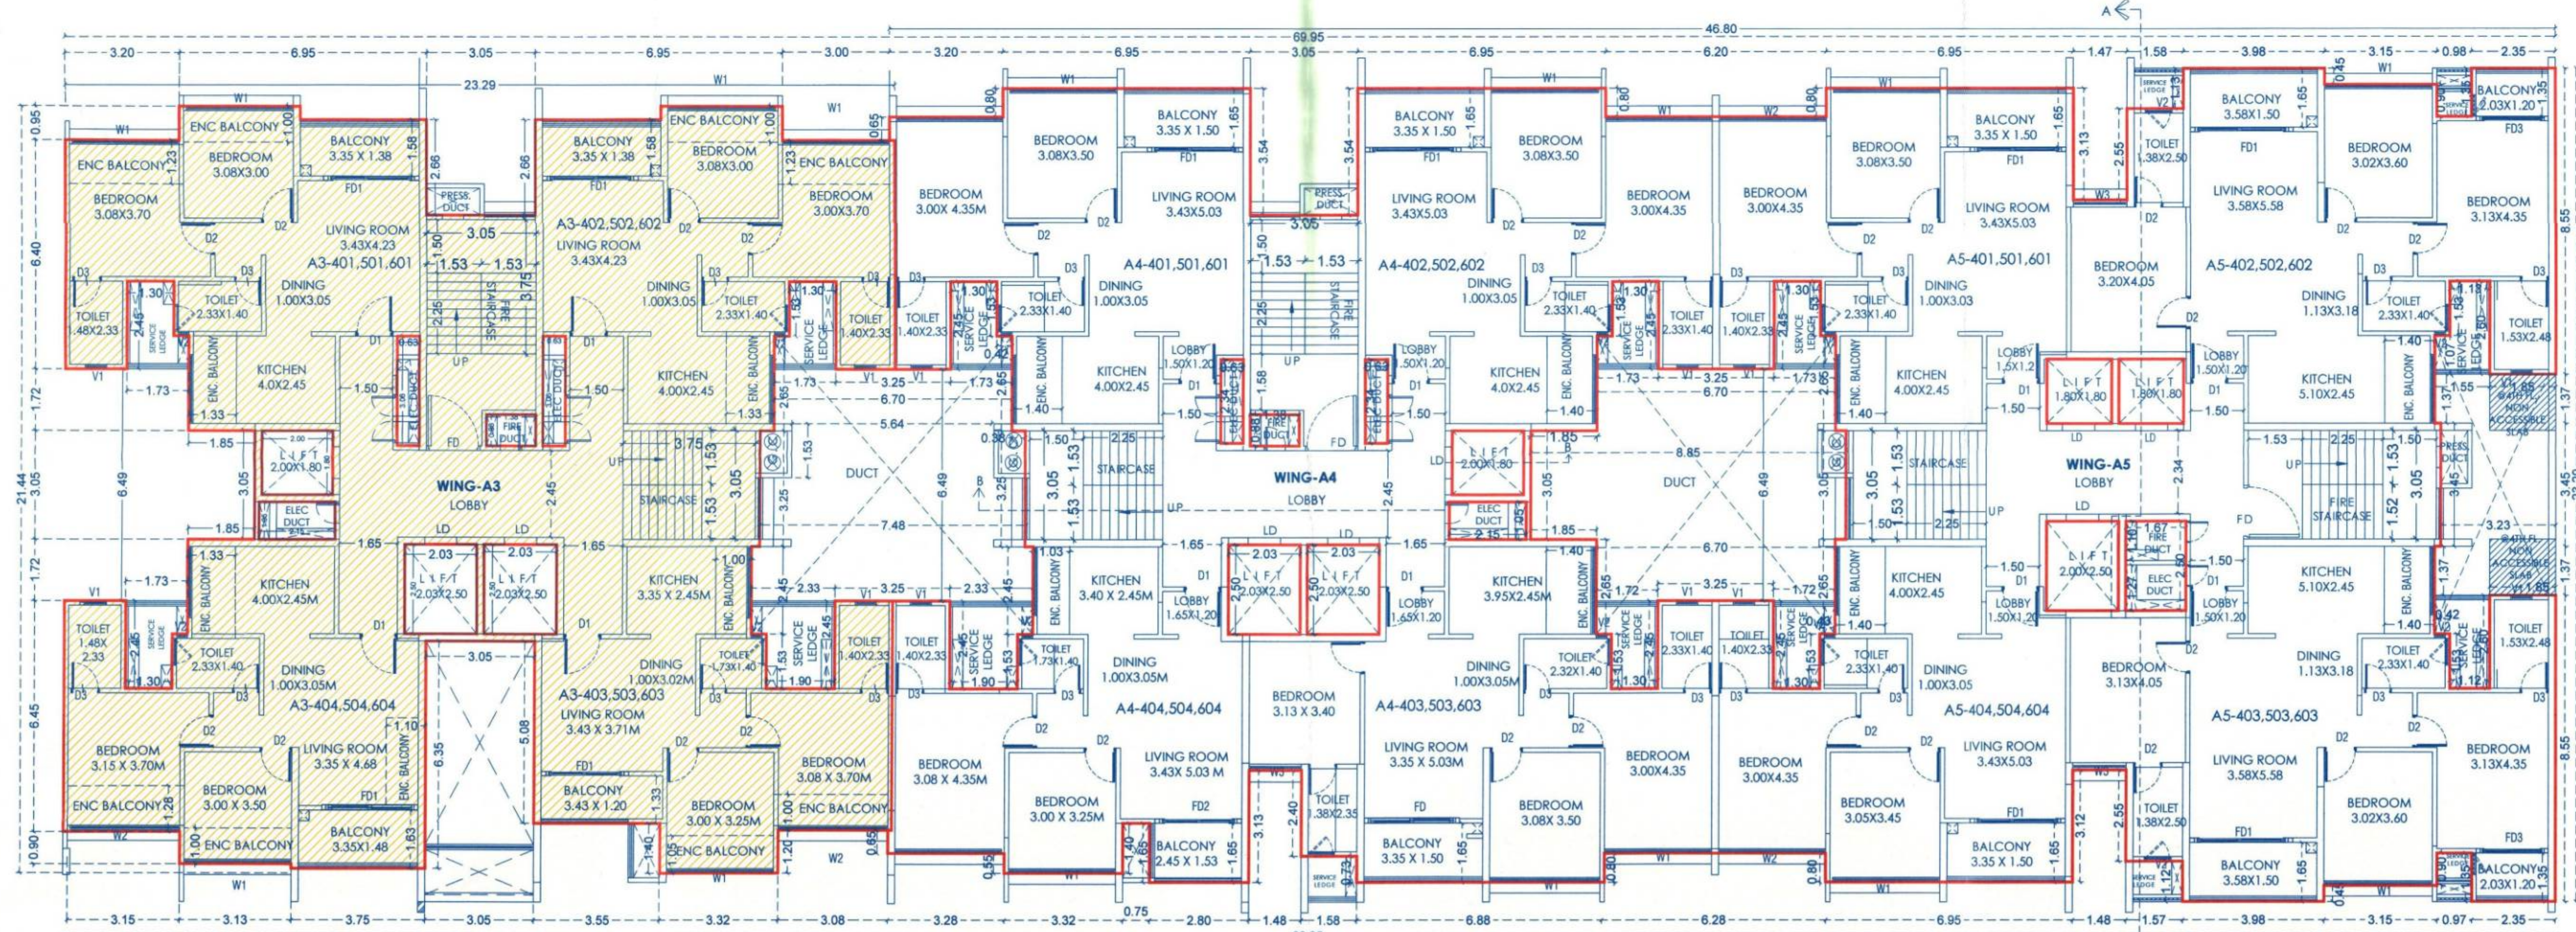

TYPICAL -4TH,5TH & 6TH FLOOR PLAN (BUILDING-A)

H. OWNER'S /DEVELOPER NAME AND SIGNATURE :-

M/S SANIKET BUILDCON THROUGH
MR. NILESH SURESH PURKAR

Owner's SIGN.

I. PROJECT :- RESIDENTIAL/COMMERCIAL

VILLAGE :- KIWALE, TAL. HAVELI, DIST. PUNE

S.NO. :- 67/2A/1 TO 67/2A/5, 67/2B/1 (P), 67/2B/1/1 (P)

H.No. :- P.No. :-

Discrepancy :- REGULAR TRACK

ARCON ASSOCIATES
ARCHITECTS + PLANNERS + INTERIOR DESIGNERS
SAFALYA BUNGALOW, BESIDE KHANDESH MARATHA MANDAL
RANCH GHAR CHOWK, SECTOR 24, NIGDI-PRADEH, PUNE
PUNE - 44, HELLIO - 020-27650921, 9767978037, 9800723478

ARCHITECT'S SIGN.

SCALE	DRG.NO.	DRAWN BY	CHECKED BY
1:100			AR.SHEKHAR
INWARD NO.	DATE		
INNO/WD/KV/PBB/18/0015/17	27.06.2024		
KEY NO.	SHEET NO.		
3/304	05/17		