


Wing B

F-LINE (TYPICAL W/ADA 3RD AND 4TH FLOORS)	POLYGON	AREA	
	A-BLOCK	20.9' x 16.02'	338.84
	1	1.15' x .90'	2.18
	2	1.15' x 1.60'	1.86
	3	0.85' x 1.60'	1.34
	4	1.15' x .90'	2.18
	V1	4.47' x 3.92'	17.52
	V2	1.61' x 2.93'	4.72
	V3	1.46' x 3.22'	4.70
	V4	4.34' x 1.39'	6.03
	V5	3.00' x 2.38'	7.14


V6	2.31 x 1.16	2.68
V7	1.18 x 0.12	0.14
V8	1.41 x 2.25	3.17
V9	2.78 x 1.40	3.89
V10	1.46 x 2.93	4.28
V11	4.32 x 3.92	16.93
L1	1.80 x 1.80	3.24
L2	1.80 x 1.80	3.24
L3	2.48 x 1.90	4.71
Total of deslution		99.97
Total P-line area = 532.15		93.87

Sanctioned No. B.P/Bayard dewadi/22-23
Subject to conditions mentioned in the
Office Order No. 10/03/23
even dated 10/03/23
Prinori
Date: 10/03/2023


D. C. Signed by
City Engineer

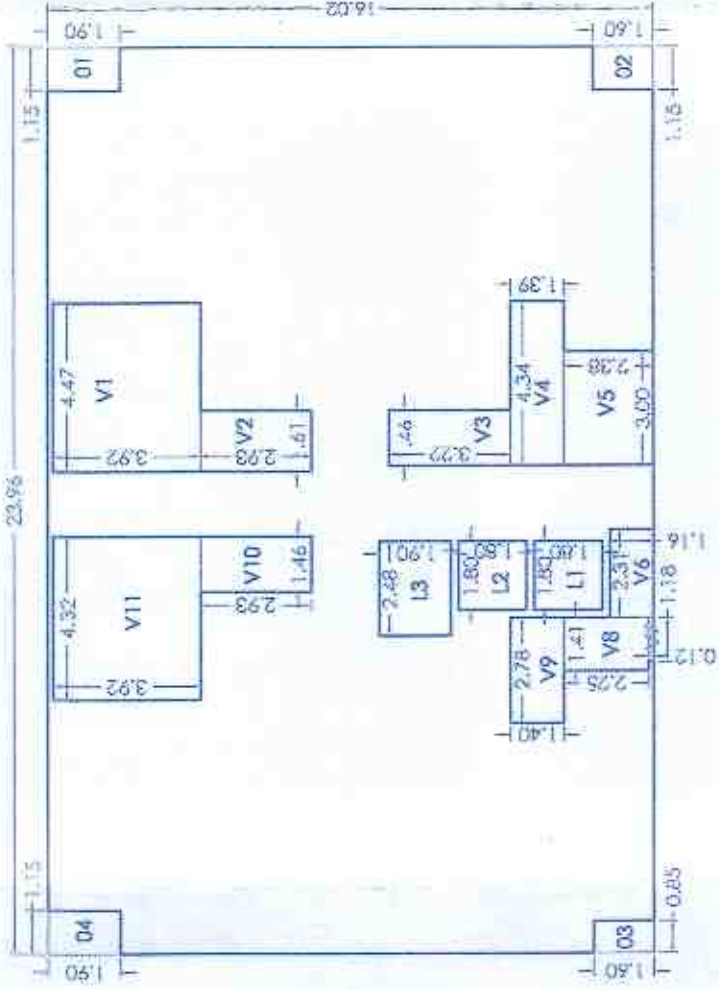

P-LINE DIAGRAM
TYPICAL MHADA 3RD & 4TH FLOOR FLOOR
(WING - B)

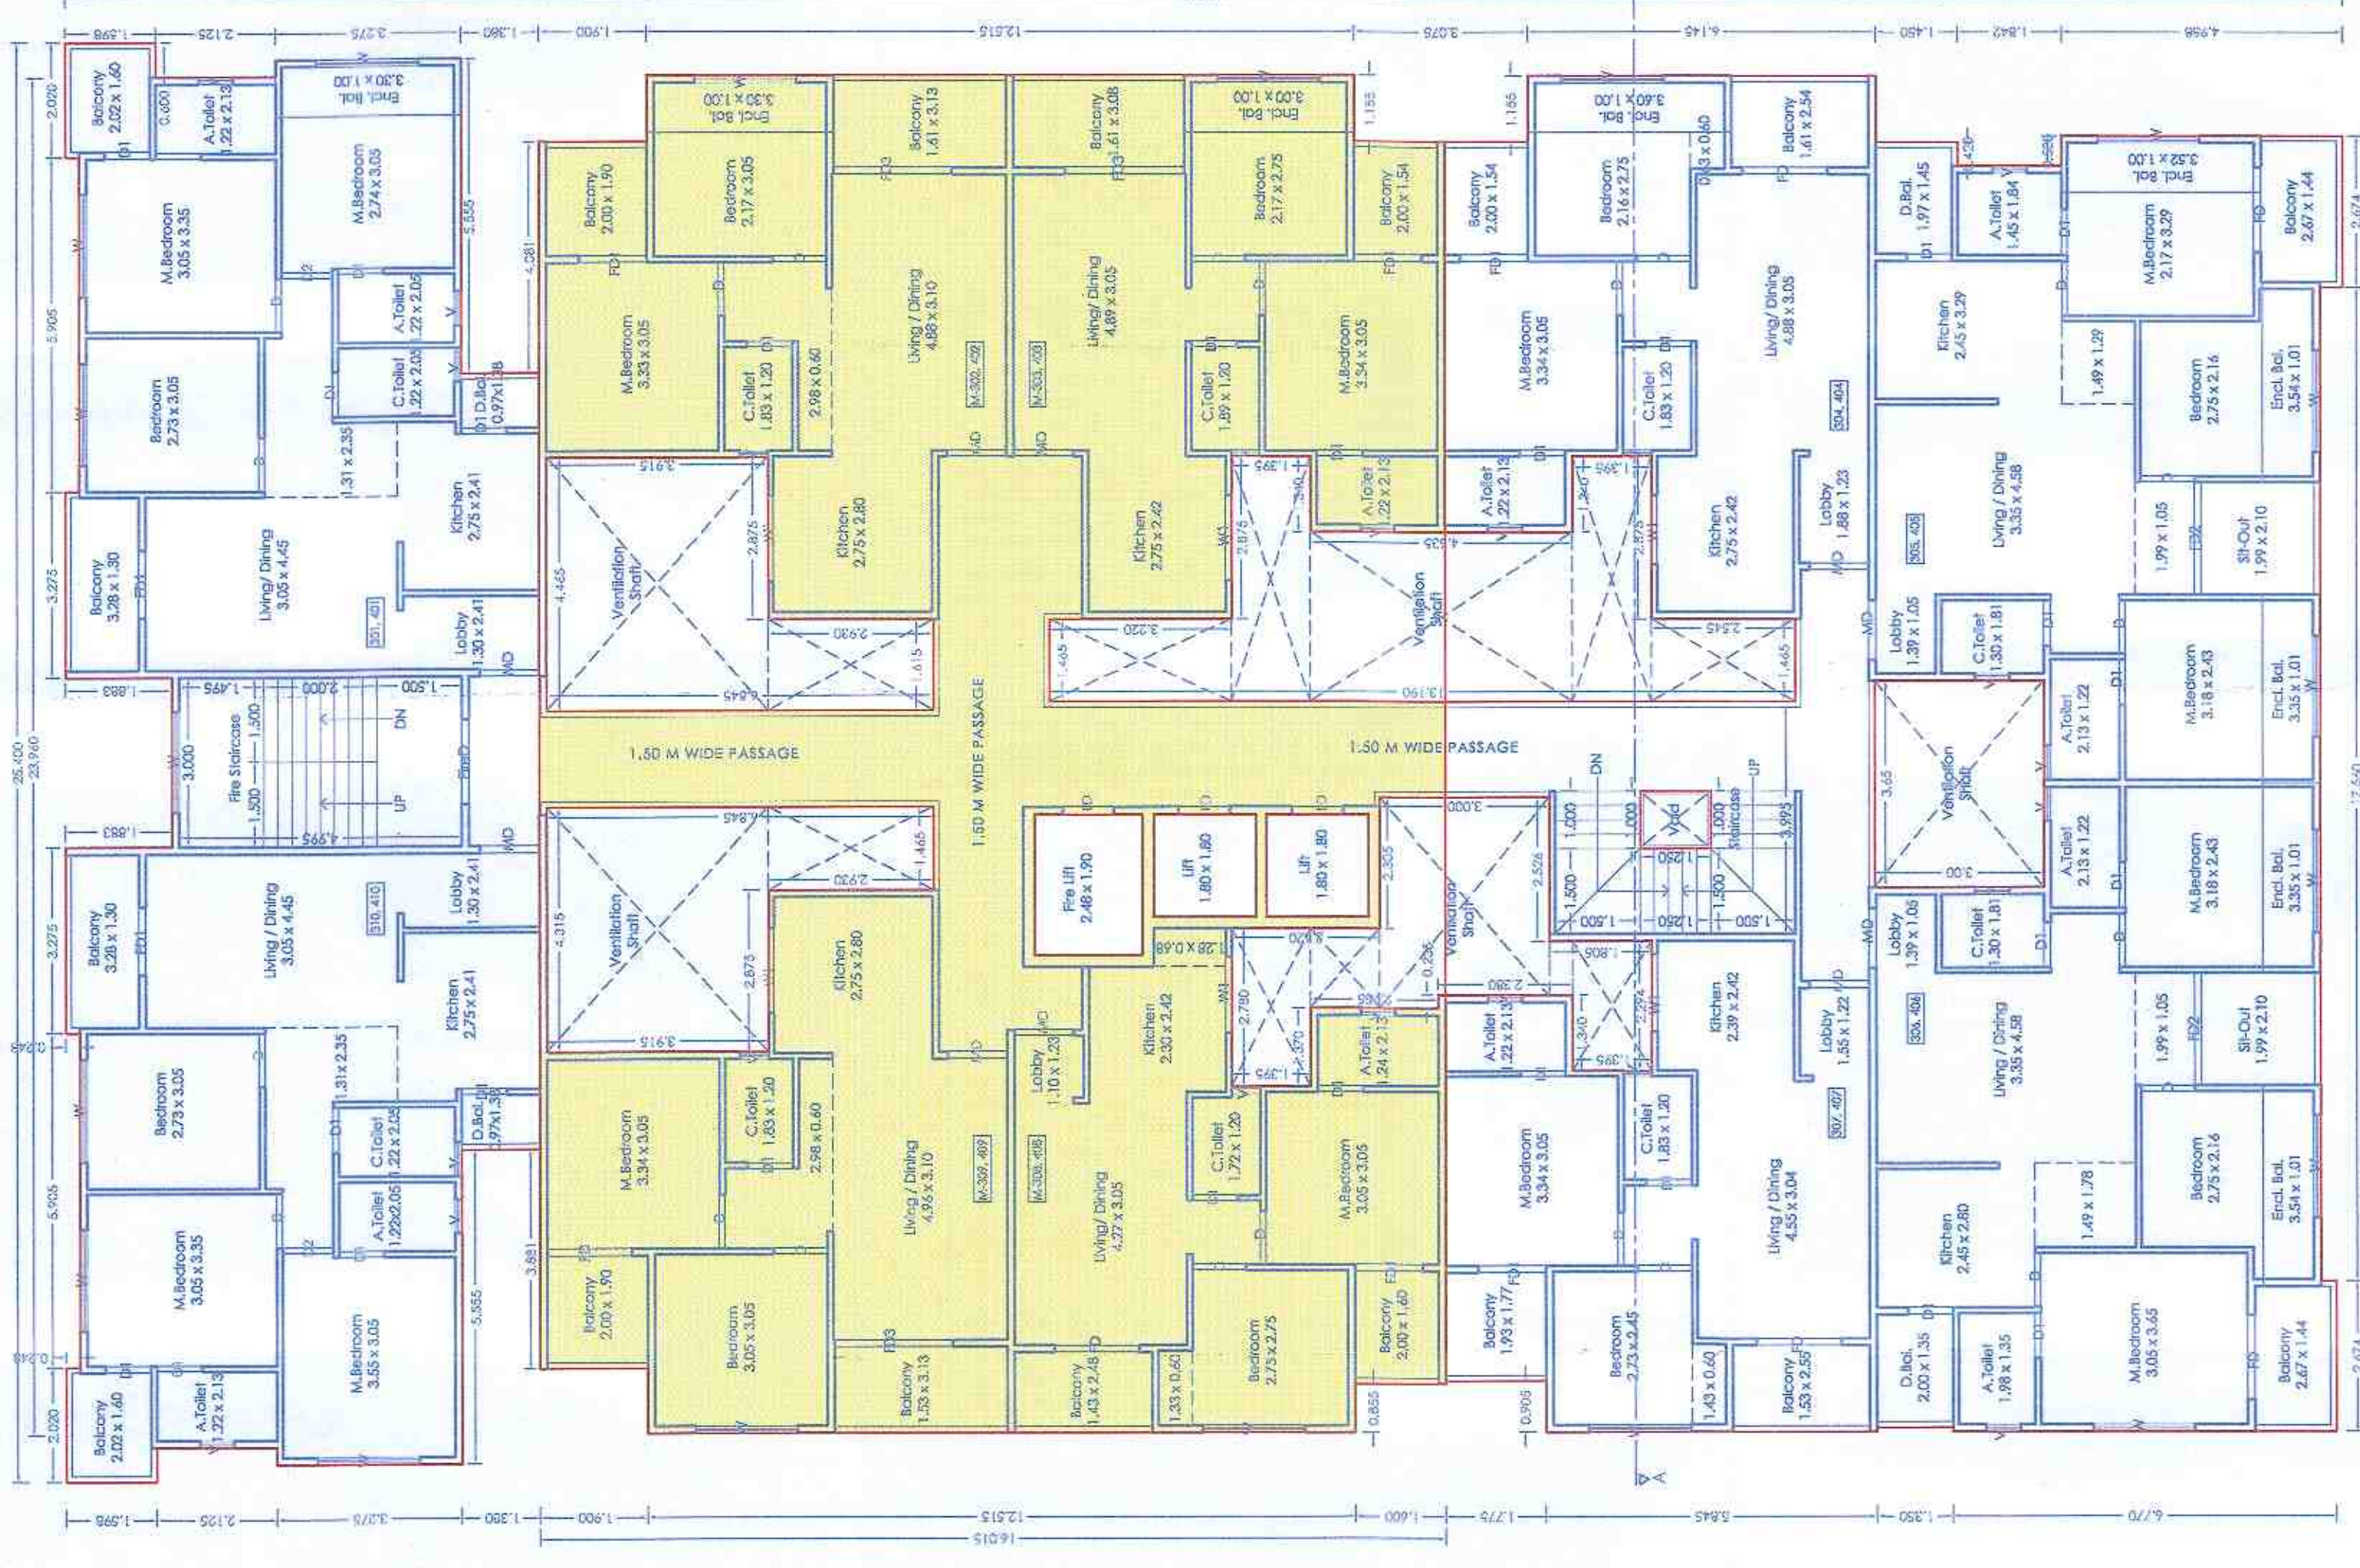


TYPICAL 3RD & 4TH FLOOR PLAN
(WING - B)

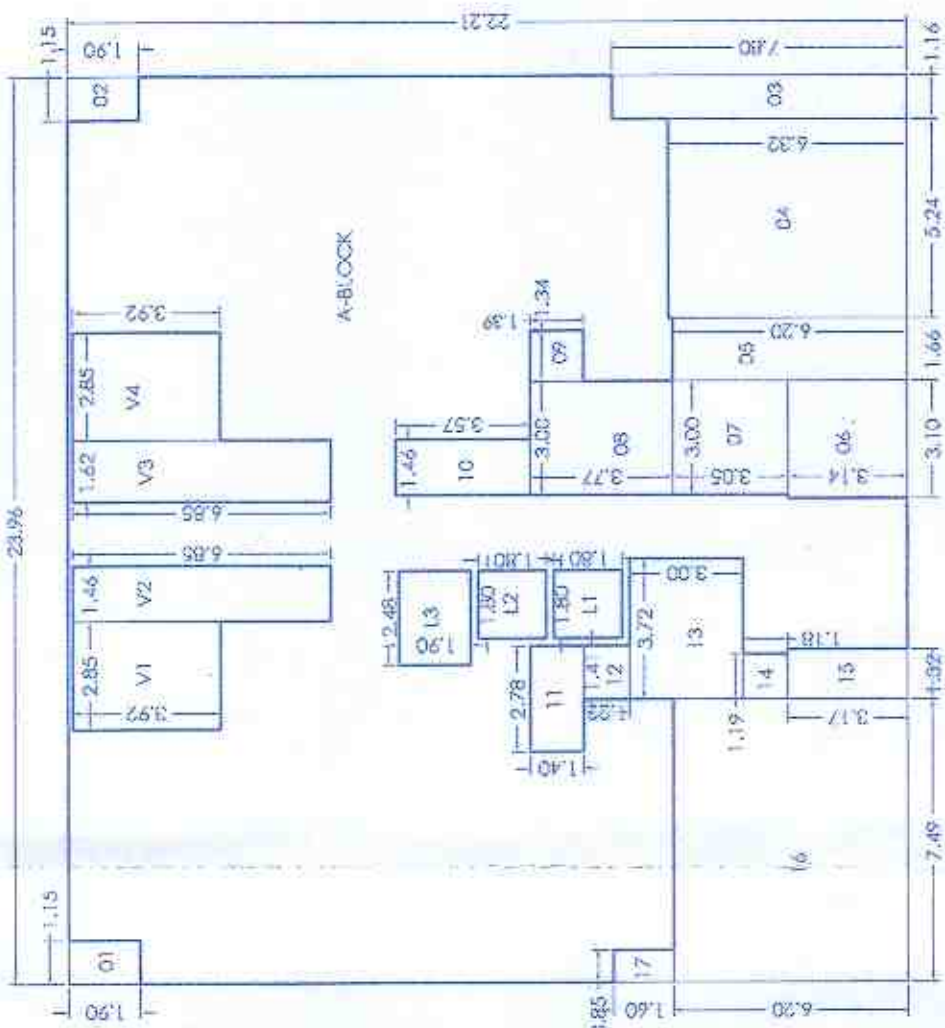

P-LINE DIAGRAM -
SECOND FLOOR (WING - 8)

P-LINE (RESIDENTIAL KWAJALE SECOND FLOOR)		AREA
POLYCON	25.9% x 22.21	530.15
A-BLOCK		
1	1.15 x 1.90	2.19
2	1.15 x 1.90	2.18
3	1.16 x 7.80	9.05
4	5.24 x 6.32	33.12
5	1.66 x 2.20	10.27
6	3.10 x 3.14	9.73
7	3.02 x 3.05	9.15
8	3.02 x 3.77	11.31
9	1.34 x 1.39	1.66
10	1.46 x 3.59	5.21
11	2.76 x 1.40	3.89

12	1.41 ± 1.22	1.72
13	3.72 ± 3.00	11.16
14	1.19 ± 1.18	1.41
15	1.35 ± 3.17	4.18
16	7.49 ± 5.30	46.44
17	0.85 ± 1.60	1.36
V1	2.65 ± 3.52	11.17
V2	1.46 ± 3.85	10.00
V3	1.62 ± 6.85	11.10
V4	2.85 ± 3.92	11.17
L1	1.80 ± 1.80	3.24
L2	1.80 ± 1.80	3.24
L3	2.48 ± 1.90	4.71
Total of discussion		218.89
Total P-Value area = 532.15 = 218.89		313.26

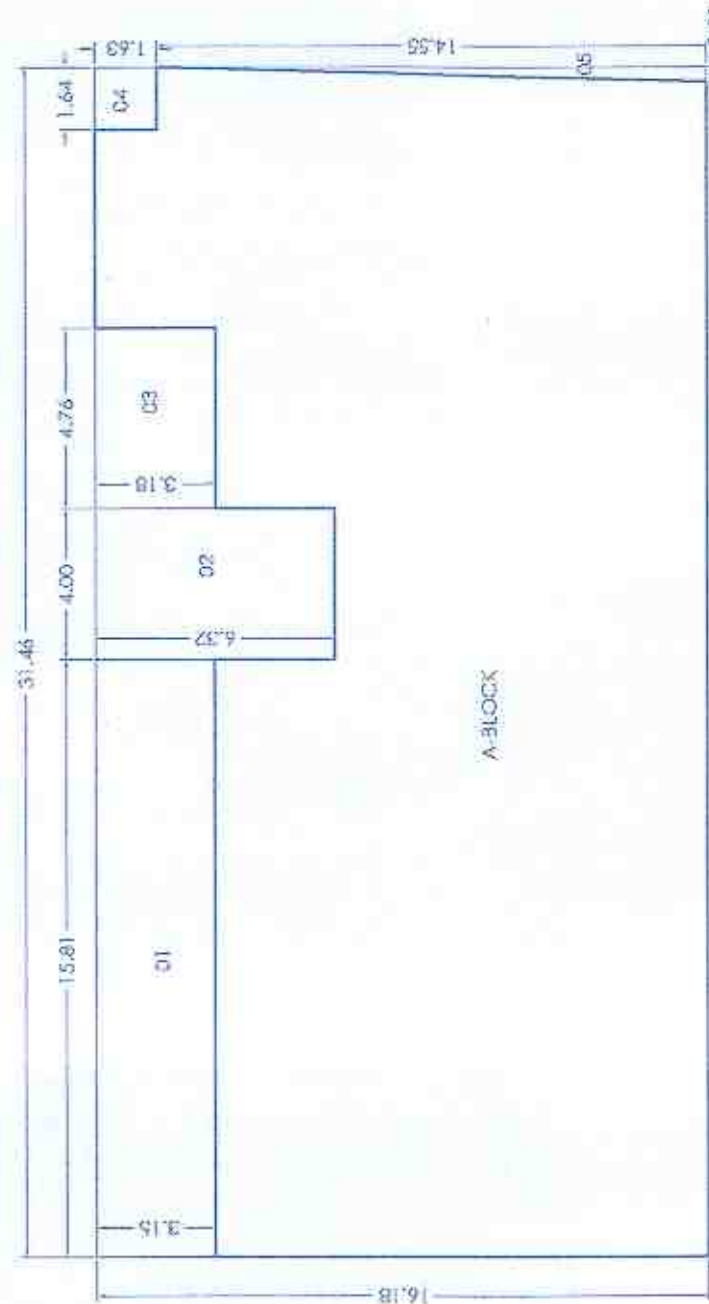


P- LINE DIAGRAM - COMMERCIAL SECOND FLOOR (WING - B)

P-LINE (COMMERCIAL SECOND FLOOR)		
POLYGON	AREA	
A-BLOCK	31.46 x 16.18	509.02
1	15.81 x 3.15	49.60
2	4.00 x 6.32	25.28
3	4.76 x 3.18	15.14
4	1.64 x 1.63	2.67
5	0.5 x 0.38 x 14.55	2.76
Total of deduction		95.45
Total P-Line area =	509.02 - 95.45	413.57

P-LINE (RESIDENTIAL SECOND FLOOR)		AREA
POLYCON	A-BLOCK	
	25.40 x 8.36	212.85
1	5.90 x 0.25	1.48
	3.03 x 1.88	5.64
3	5.90 x 0.25	1.48
4	0.60 x 2.13	1.28
5	0.30 x 3.28	0.98
6	5.85 x 1.38	8.07
7	5.05 x 1.38	8.02
8	0.30 x 3.28	0.98
9	0.60 x 2.13	1.28
Total of production		231.28
Total P-Line area = 509.02 - 56.45		452.57

FLINE DOKUMI -
RESIDENTIAL SECOND FLOOR (WING - B)

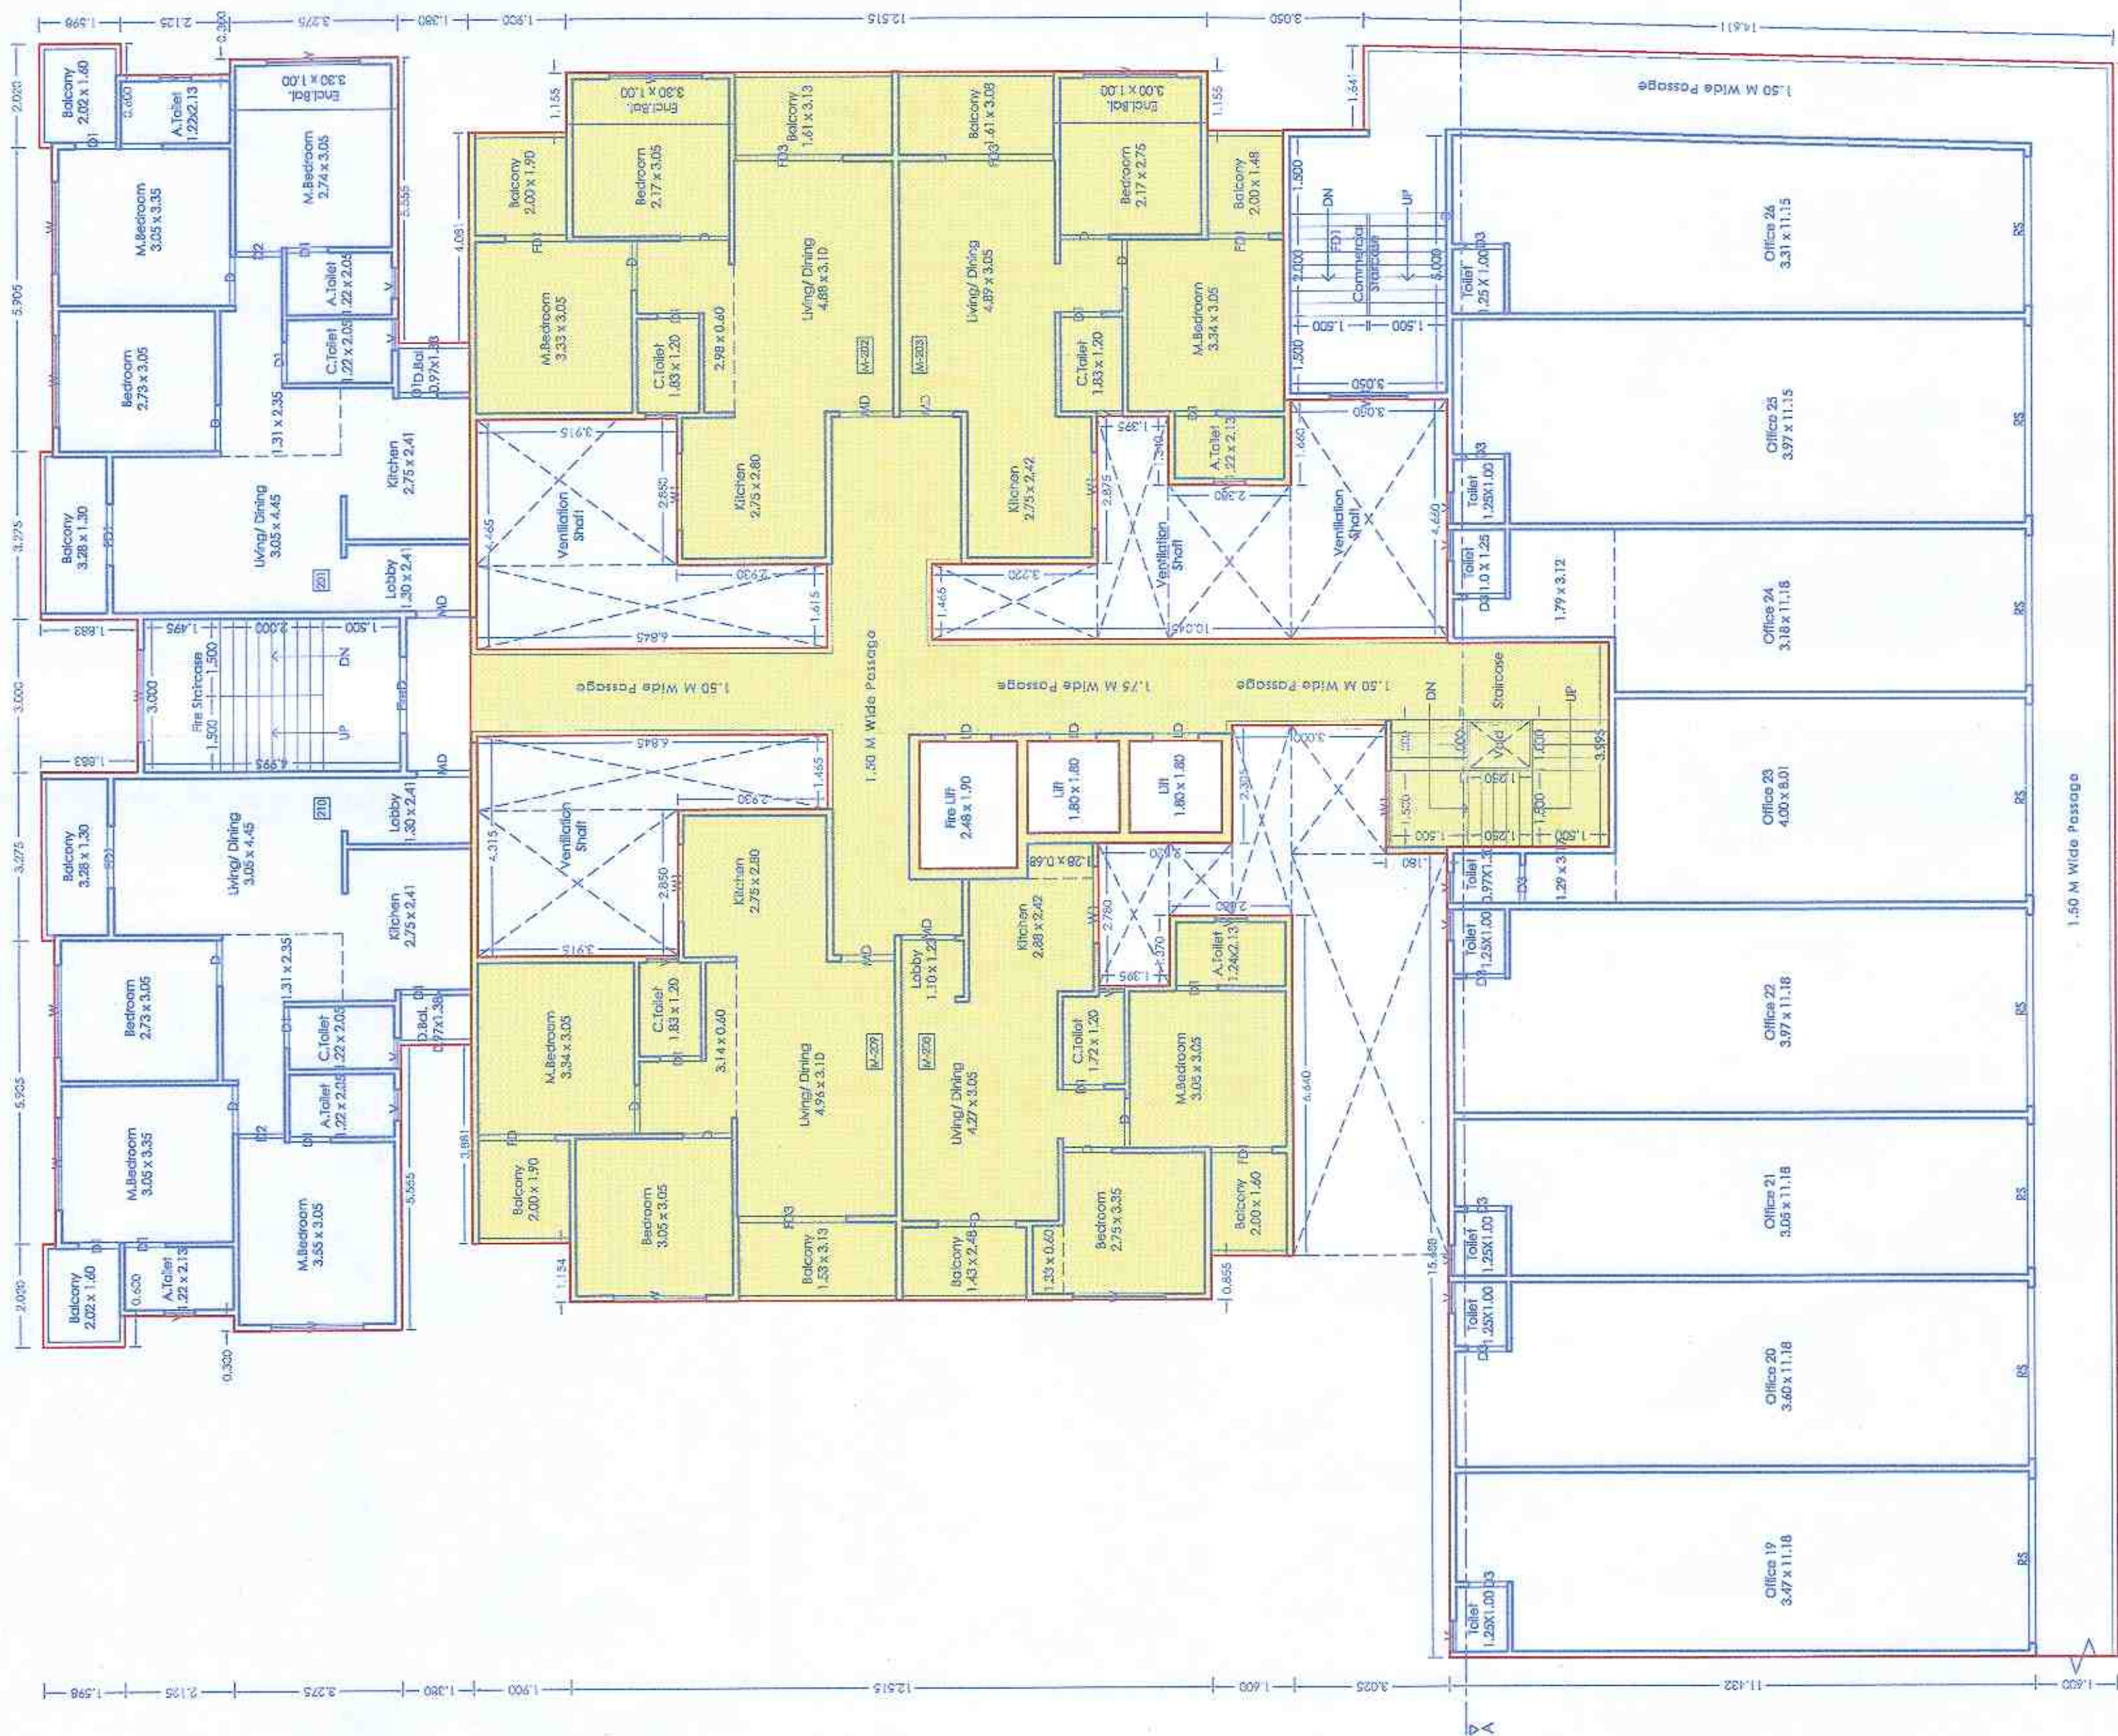

SECOND FLOOR PLAN (WING - B)

[illegible]

P-LINE DIAGRAM
TYPICAL 3RD & 4TH FLOOR FLOOR
(WING - B)

15	0.82×6.90	5.66
16	0.90×1.35	1.22
16.1	3.65×2.99	10.91

TITLE
PROPOSED RESIDENTIAL BUILDINGS AT CAT.NO.6431P & 6441P, AT BORHADEWADI, PUNE.

OWNER:

TS, NEXUS DEVELOPERS THROUGH
STYER MR. NARESHKUMAR R. PATEL

Architect VISHAL N. BAFNA

ਬੀਰਬਰਤਰਾਜ

DAVE APPT.: 2801 MI. SUPERHIGHWAY, CHINA

CONTACT: 08422040344, 09370712824, e-mail: sls@193

Z		JOB NO.	DRG. NO.



INVENT NO.	PCMC'DS14/202
------------	---------------

KEY NO.	U2MUST-HIS-B01
---------	----------------

[illegible]