


STAMP OF APPROVAL


Previous Sanction No. S.P./BORHADAWADI/22/2023, Dt. 10/03/2023
S.P./BORHADAWADI/73/2023, Dt. 23/10/2023Sanctioned No. B.P. / Borhadawadi / 12/2025
Subject to conditions mentioned in the
Office Order No. _____
Given dated - 31/03/2025
Planned
Date 31/03/2025

Executive Engineer
Building Permission and Sanctioning Building
Construction Control Department
Pune Municipal Corporation
Pune-411 004

City Engineer
Building Permission Dept
P.M.C., Pune-411 004

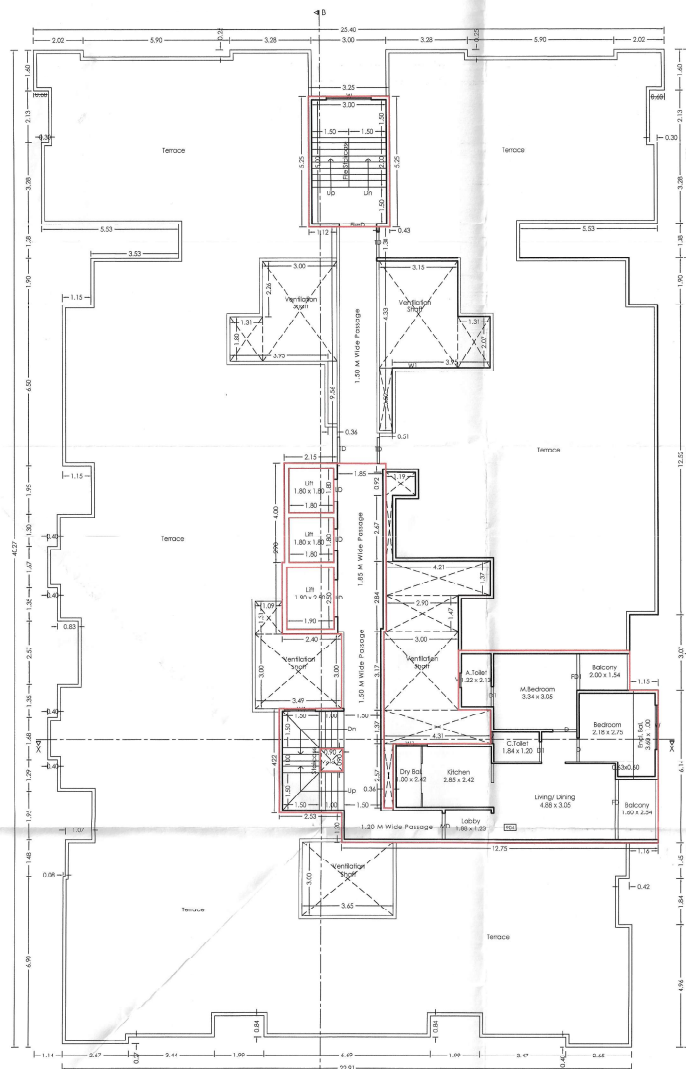

9TH FLOOR PLAN (WING - B)

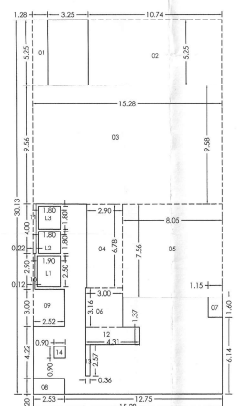P-LINE DIAGRAM
9TH FLOOR PLAN (WING - B)

POLYGON	AREA
1	15.28 x 30.13
2	1.28 x 5.55
3	10.74 x 5.25
4	10.28 x 7.28
5	2.93 x 6.78
6	8.05 x 7.56
7	3.04 x 3.75
8	1.14 x 1.67
9	2.53 x 1.21
10	2.22 x 3.00
11	0.15 x 2.95
12	0.22 x 4.00
13	4.31 x 1.37
14	0.36 x 2.57
15	0.90 x 0.90
16	1.80 x 1.80
17	1.02 x 1.90
18	1.93 x 2.50
Total of deduction	332.02
Total P-Line area	460.40 - 332.02



EAST SIDE ELEVATION (B - WING)

H. OWNER'S/DEVELOPER NAME AND SIGNATURE :-

M/S. NEXUS DEVELOPERS THROUGH
PARTNER MR. NARESHKUMAR R. PATEL

I. PROJECT :- RESIDENTIAL

Village :- Mushi Borhadawadi, Tal :- Havelli

G.M.C. :- 643(P)/644(P)

H.No. :- P.No. :-

Discrepancy :- REGULAR TRACK

Mahendra Thakur
C/O. NARESHKUMAR
Office No. 10, 1st Floor,
Gandhi Nagar, Shivajinagar,
Pune-411 004

Scale: 1:100
Date: 08-04-2025

ARCHITECT'S SIGN.

SCALE	FILE NO.	DRAWN BY	CHECKED BY
1:100	---	ANANT	MAHENDRA
KEY NO.	DATE		
---	---		

INWARD NO. FORC/MO/03/14/02/1/2025 E/Mushi Borhadawadi/PRB-7