



Revised 08-16-10/2025
APPROVED SUBJECT TO CONDITION
APPROVED UNDER COMMENTS
CERTIFICATE NO. CS-289125
Bundy P-H
Building Inspector Assistant Engineer P.M.C.

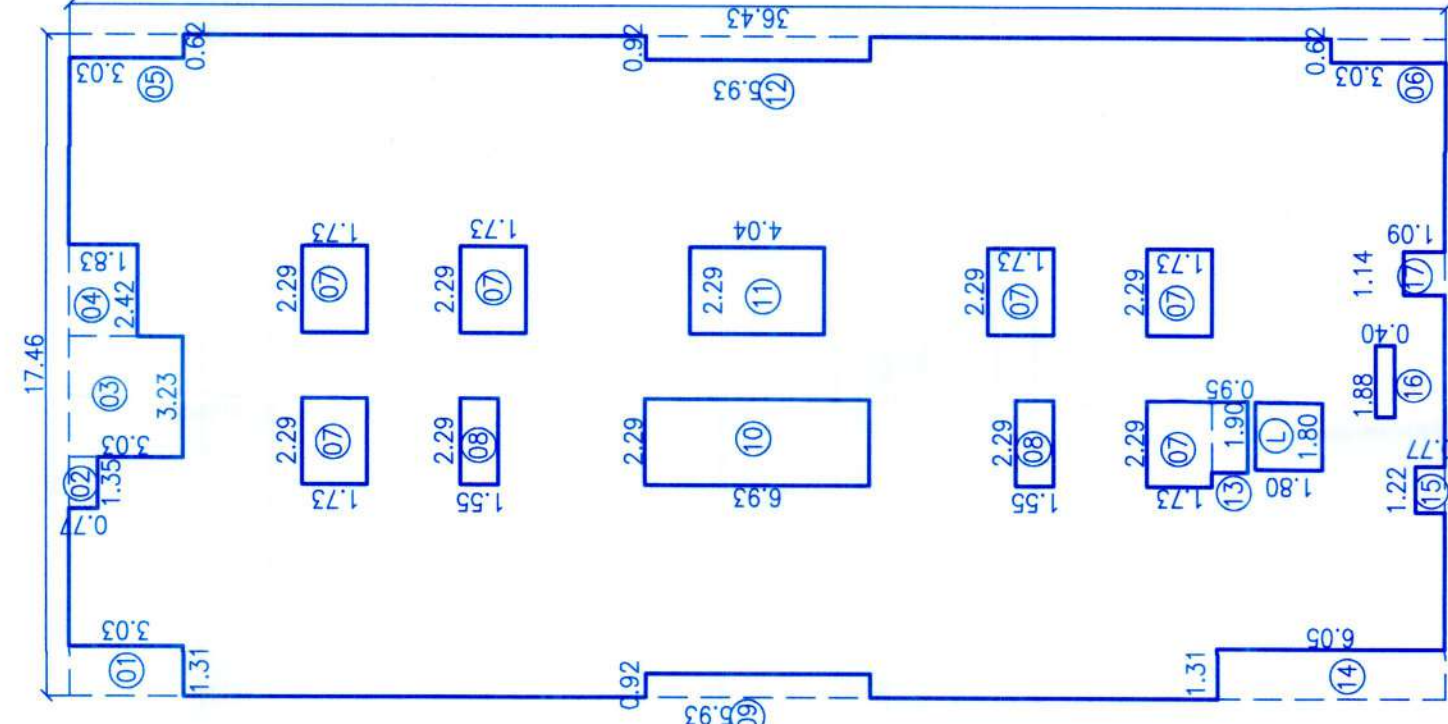


ADA AREA KEY PLAN FOR 5TH & 6TH FLOOR

MHADA AREA CALCULATION (5TH & 6TH FLOOR)				
DEFLECTION	TX	TX ²	TX ³	TX ⁴
1	1.31	1.71	2.24	2.94
2	3.35	11.22	37.60	125.86
3	3.23	10.43	33.80	109.79
4	2.42	5.86	14.28	34.57
5	0.62	0.39	0.24	0.15
6	3.03	9.18	27.93	83.72
7	2.29	5.24	12.01	27.40
8	2.29	5.24	12.01	27.40
9	0.92	0.85	0.77	0.70
10	2.98	8.88	26.46	78.96
11	2.29	5.24	12.01	27.40
12	5.93	35.16	208.50	1238.06
13	1.90	3.61	6.86	13.03
14	1.31	1.71	2.24	2.94
15	1.22	1.49	1.83	2.24
16	1.88	3.53	6.63	12.48
17	1.14	1.30	1.48	1.71
18	1.90	3.61	6.86	13.03
19	1.80	3.24	5.83	10.49
20	1.80	3.24	5.83	10.49
TOTAL DEDUCTION				530.78
NET MHADA B/A/P AREA				950.28

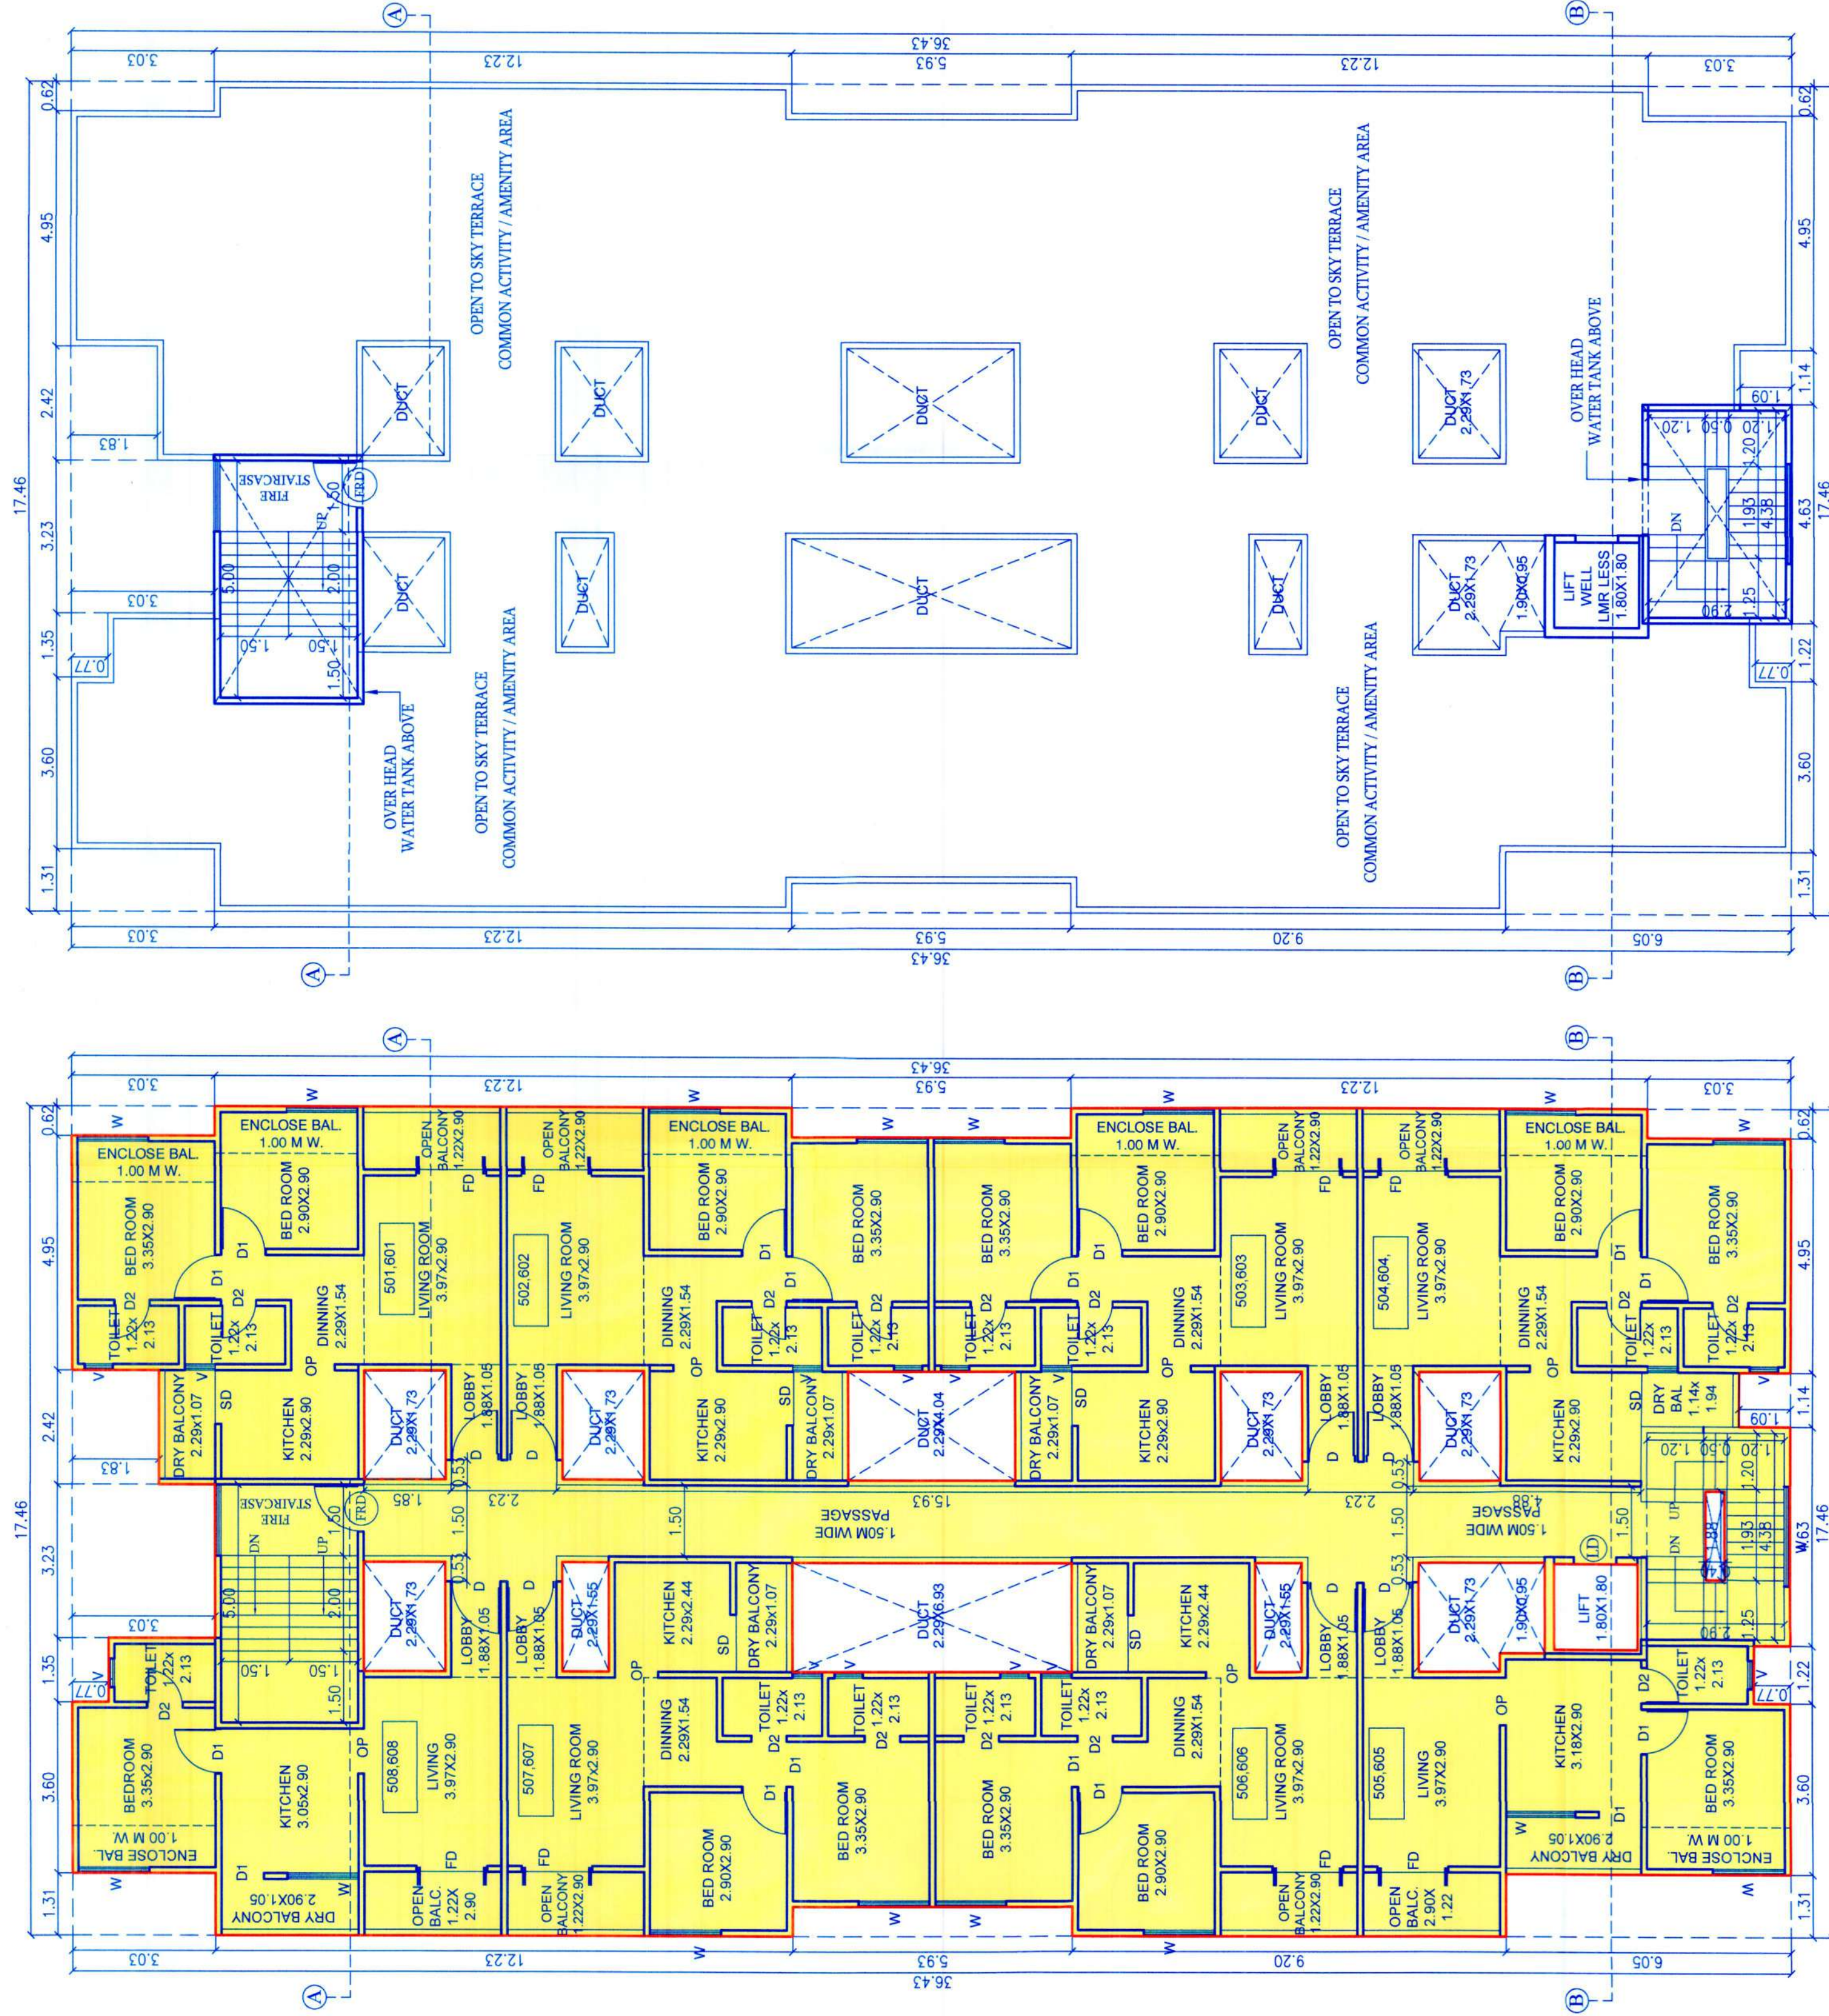

TYPICAL 5TH & 6TH FLOOR PLAN (MHADA)

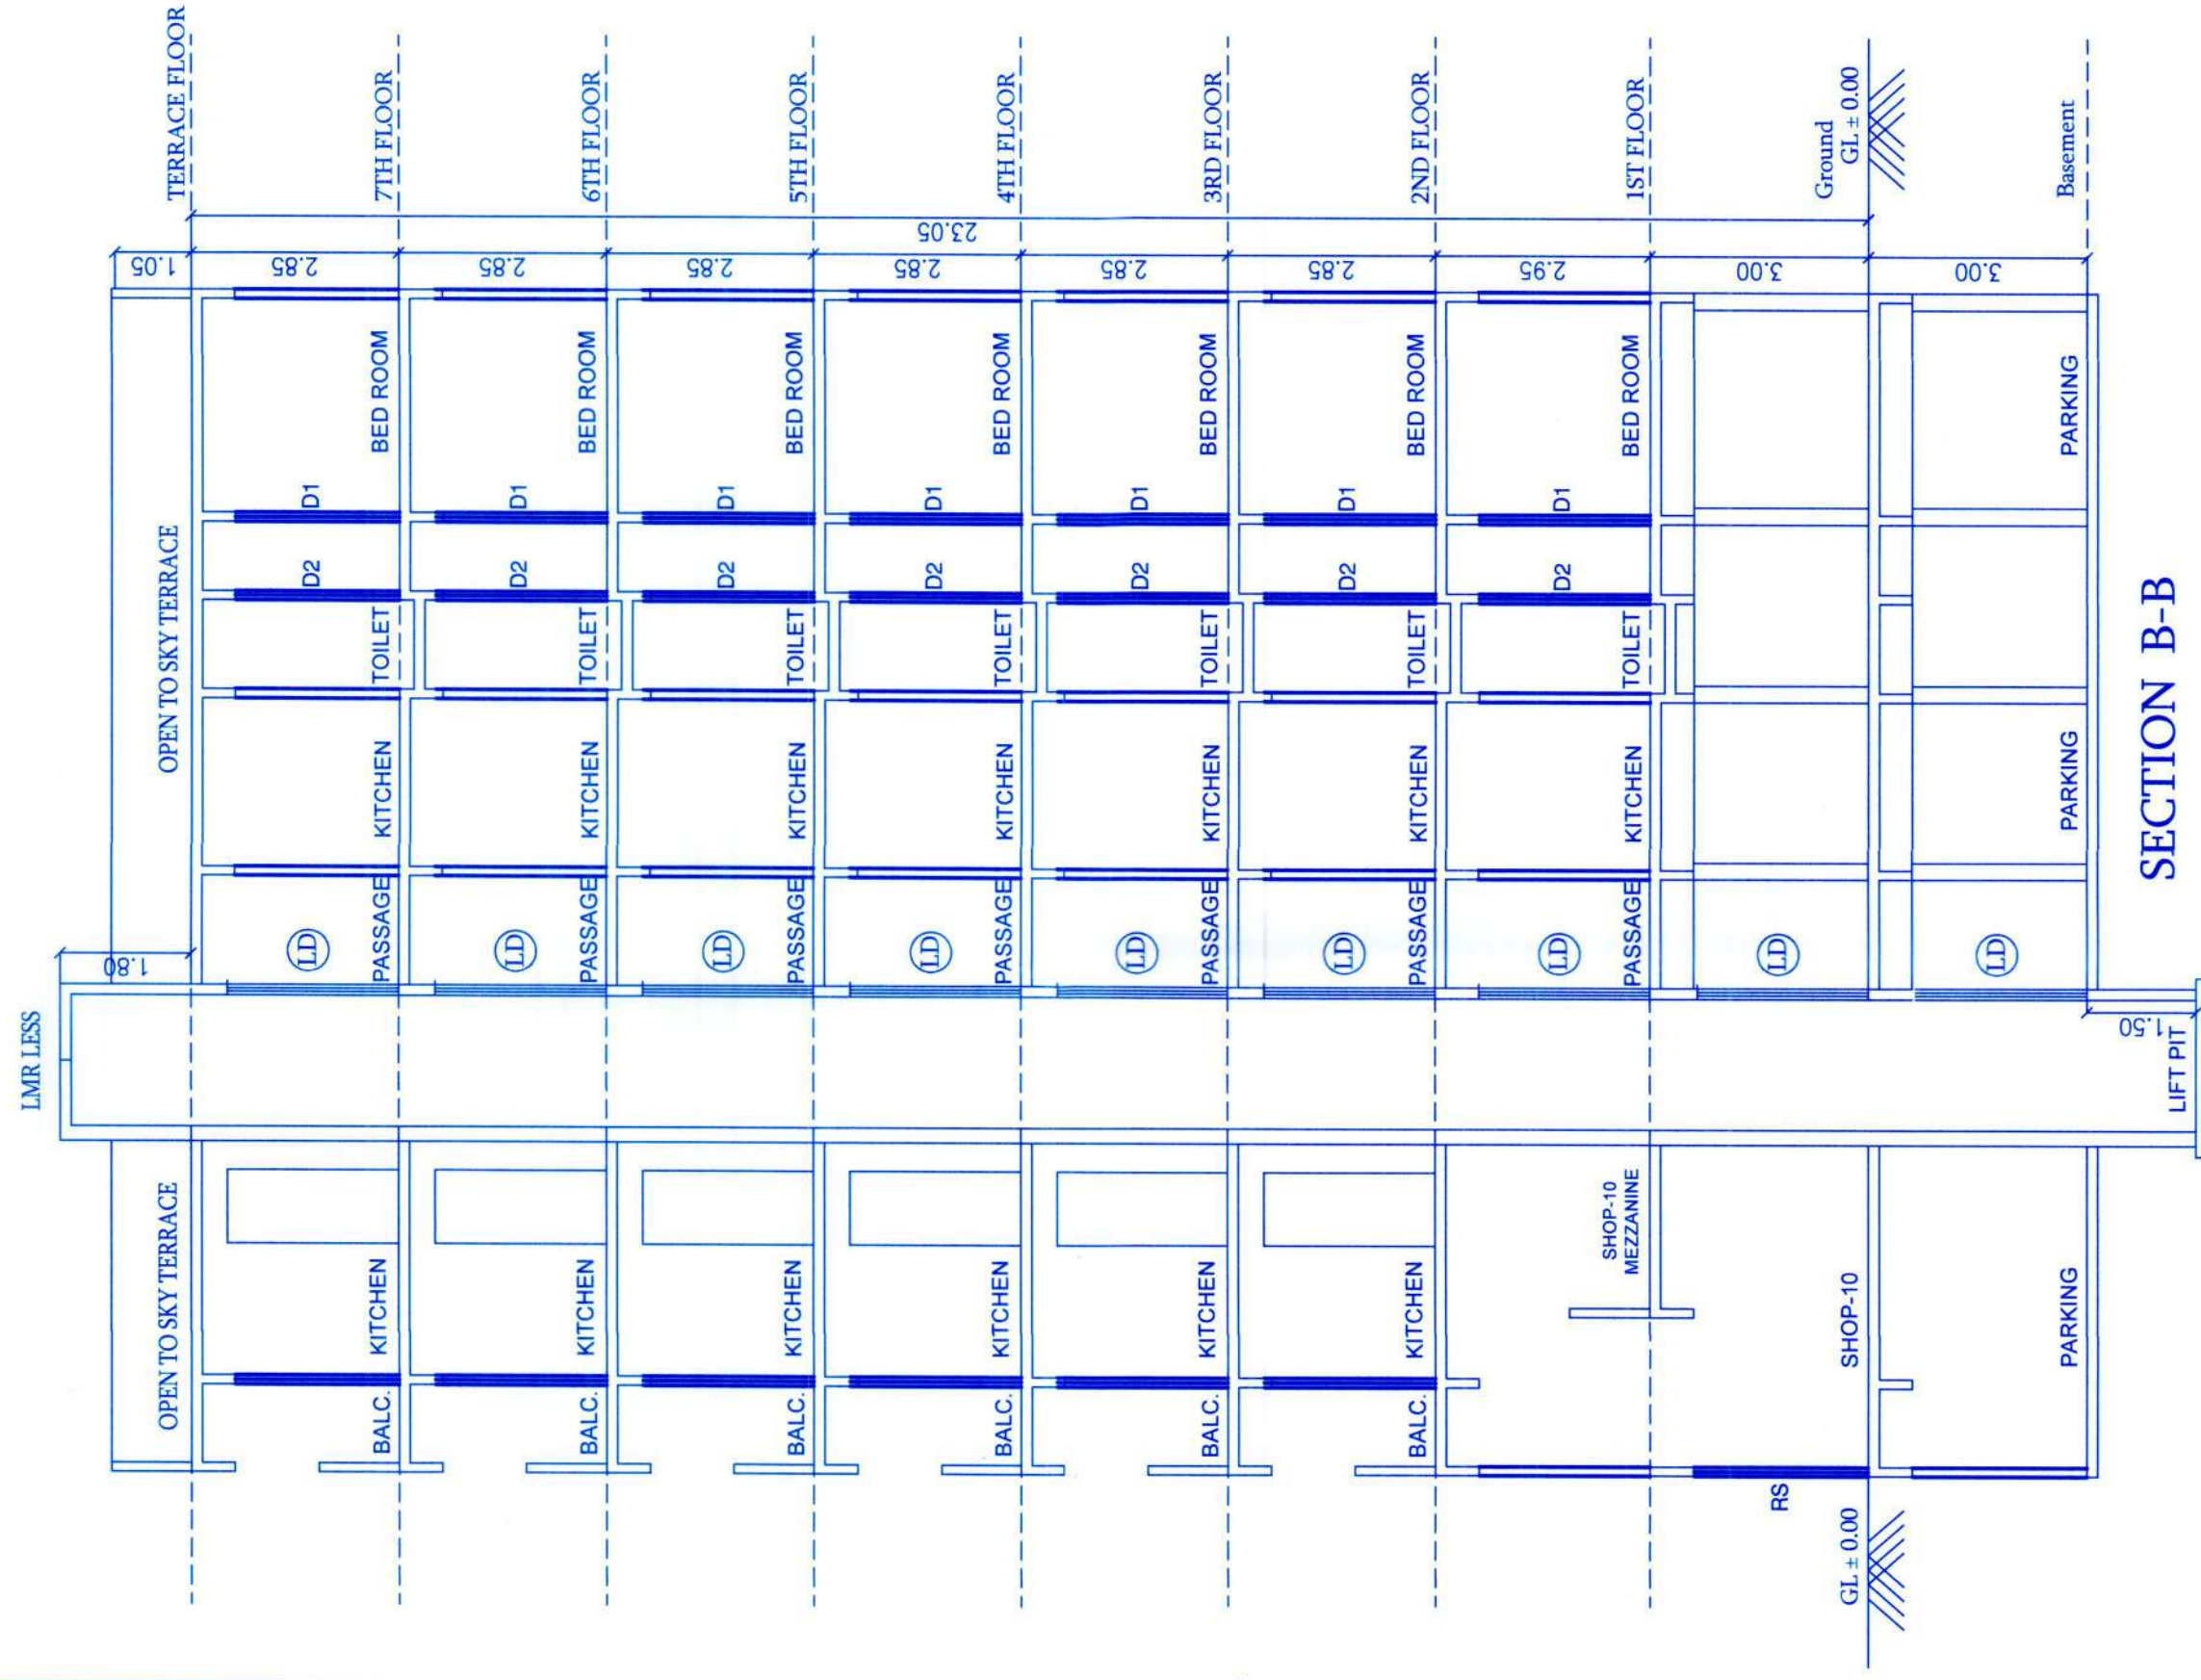

SECTION B-B

OWNER'S NAME: KANFARATH REALITY THROUGH MR. PRADIP PATHARE & OTHERS	OWNER'S SIGN: 		OWNER'S NAME: KANFARATH REALITY THROUGH MR. PRADIP PATHARE & OTHERS	
	OWNER'S SIGN: 		OWNER'S NAME: KANFARATH REALITY THROUGH MR. PRADIP PATHARE & OTHERS	
PROJECT: PROPOSED COMMERCIAL+RESIDENTIAL BUILDING				
SURVEY NO.: 07	CTS NO.	SOC. NAME:	ARCHITECTS SIGN: 	
HISSA NO. 06 (P)	PETH: MOHAMMADWADI, PUNE.	ARCHITECTS SIGN: 		
FINAL PLOT NO:	L/ER. SANDIP VAYDANADE & ASSOCIATE (PAC) LIC. No-77093 E-MAIL:- vaydanade_s@gmail.com, mb-770932316633 Add-A-104, Gurgunesh nagar ap, Katraj, Pune			
JOB NO.		DWG NO.	SCALE	DRAWN BY / CHECKED BY
			1:100	P.P.J. S.S.V
INWARD NO.		DATE		20.07.2025
KEY NO.		SHEET NO.		
				