






Polygon	Area
A-Block	100.56
01	2.93
02	2.10
03	1.26
04	18.04
Total	75.49

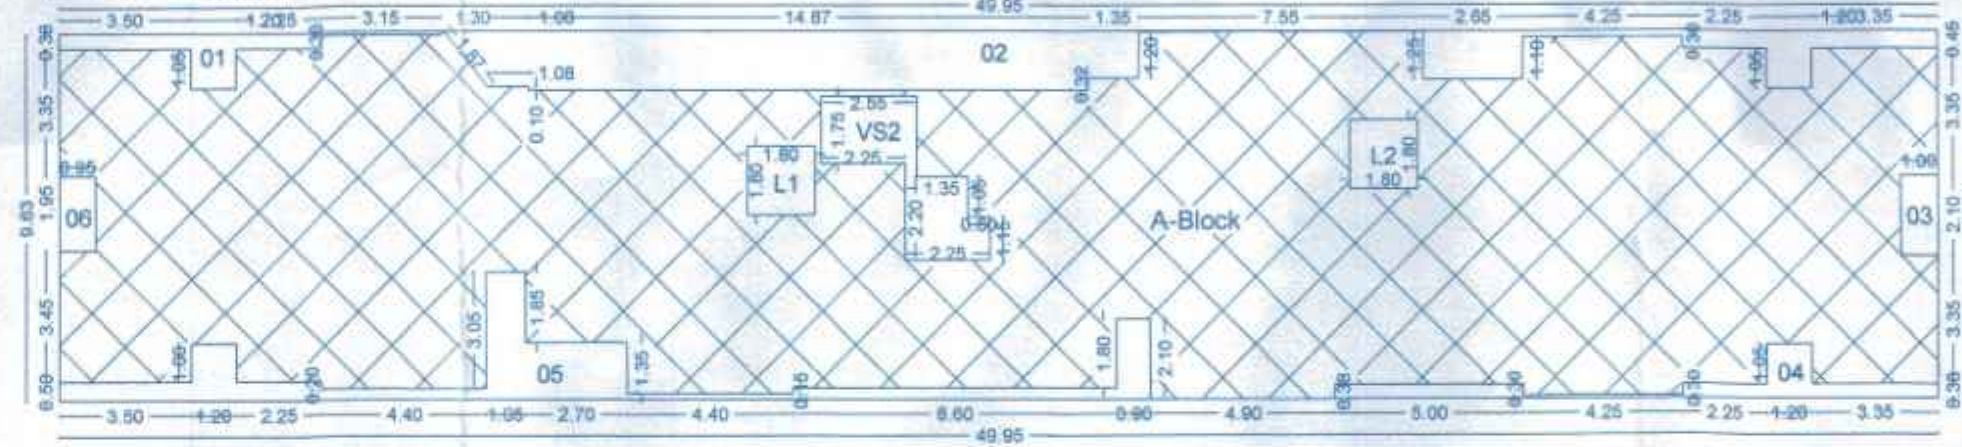


Polygon	Area
A-Block	481.86
01	4.33
02	35.80
03	2.10
04	6.00
05	18.69
06	1.85
VS2	8.89
L1	3.24
L2	3.24
Total	397.72

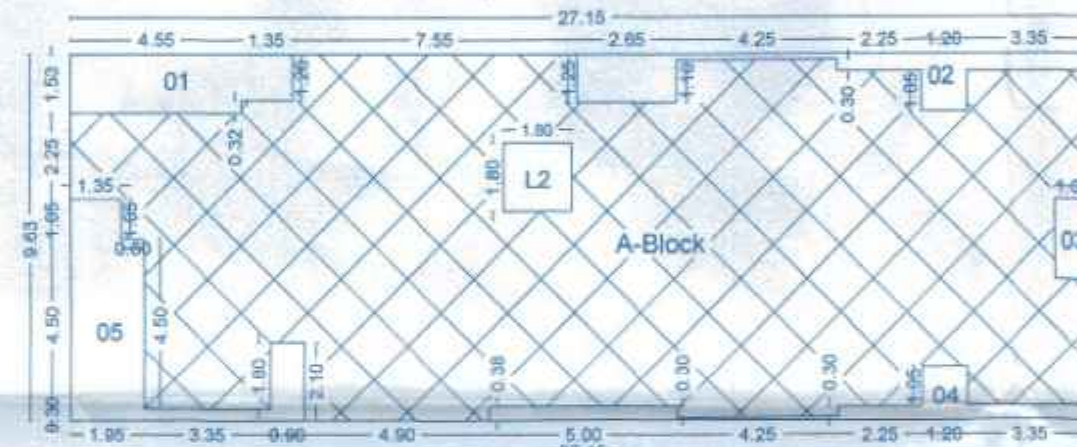


Polygon	Area
A-Block	261.31
01	8.56
02	8.27
03	2.10
04	6.00
05	13.67
L2	3.24
Total	219.47

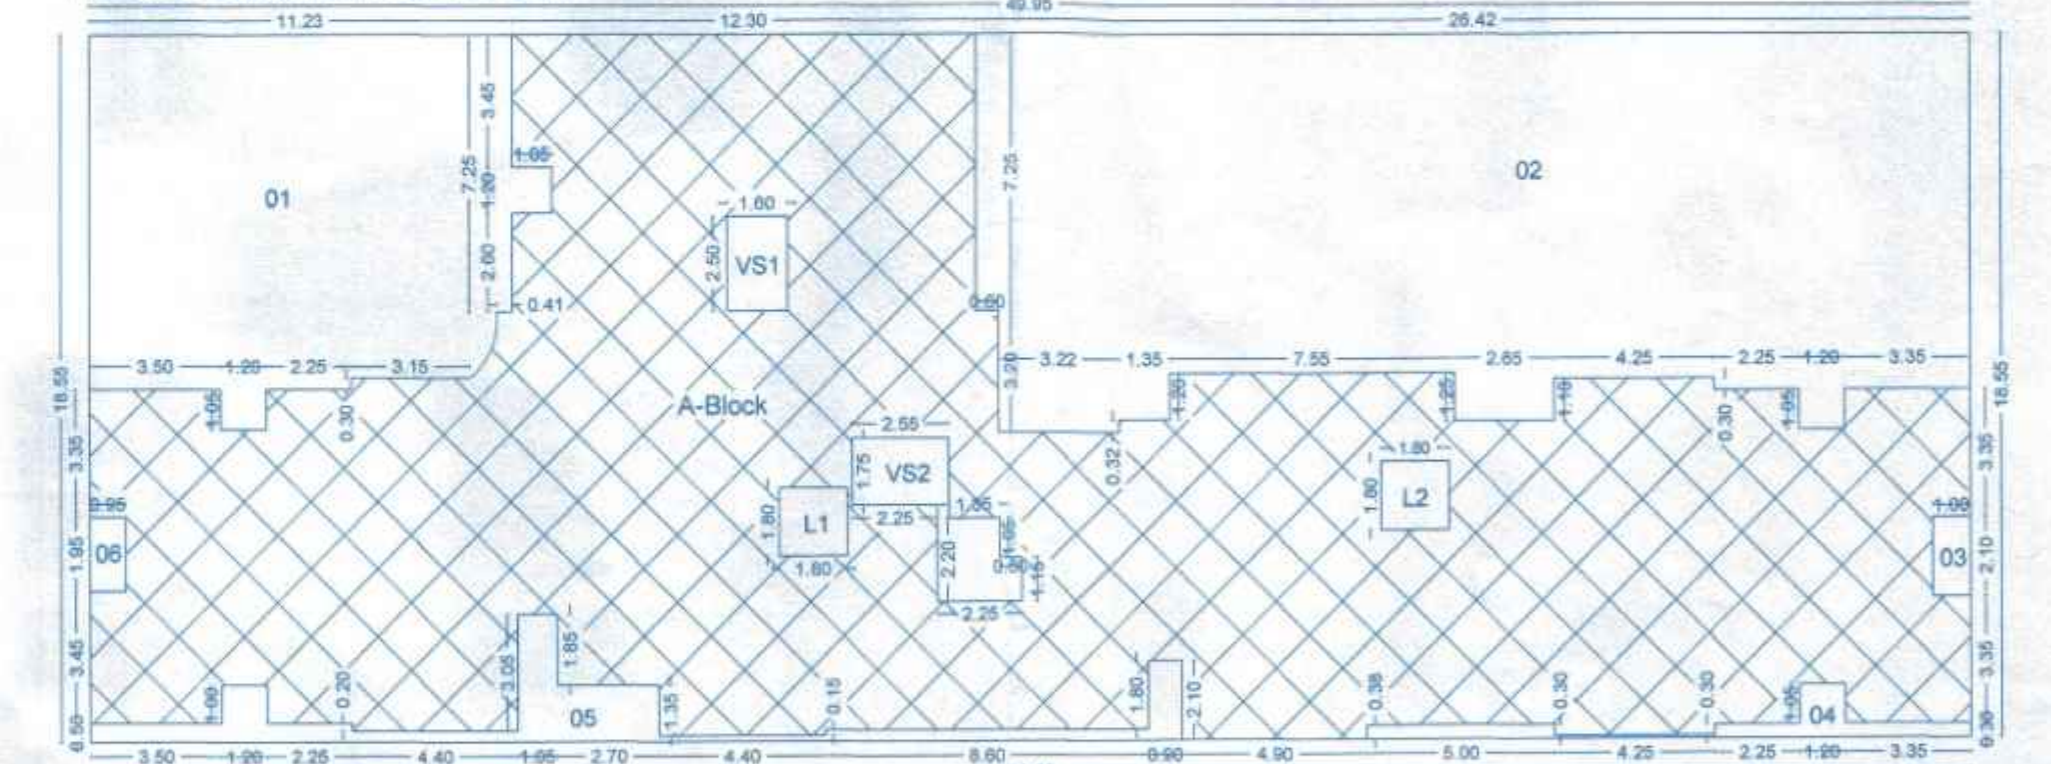


Polygon	Area
A-Block	925.57
01	104.66
02	249.57
03	2.10
04	6.00
05	18.69
06	1.85
VS1	4.00
VS2	8.89
L1	3.24
L2	3.24
Total	524.33

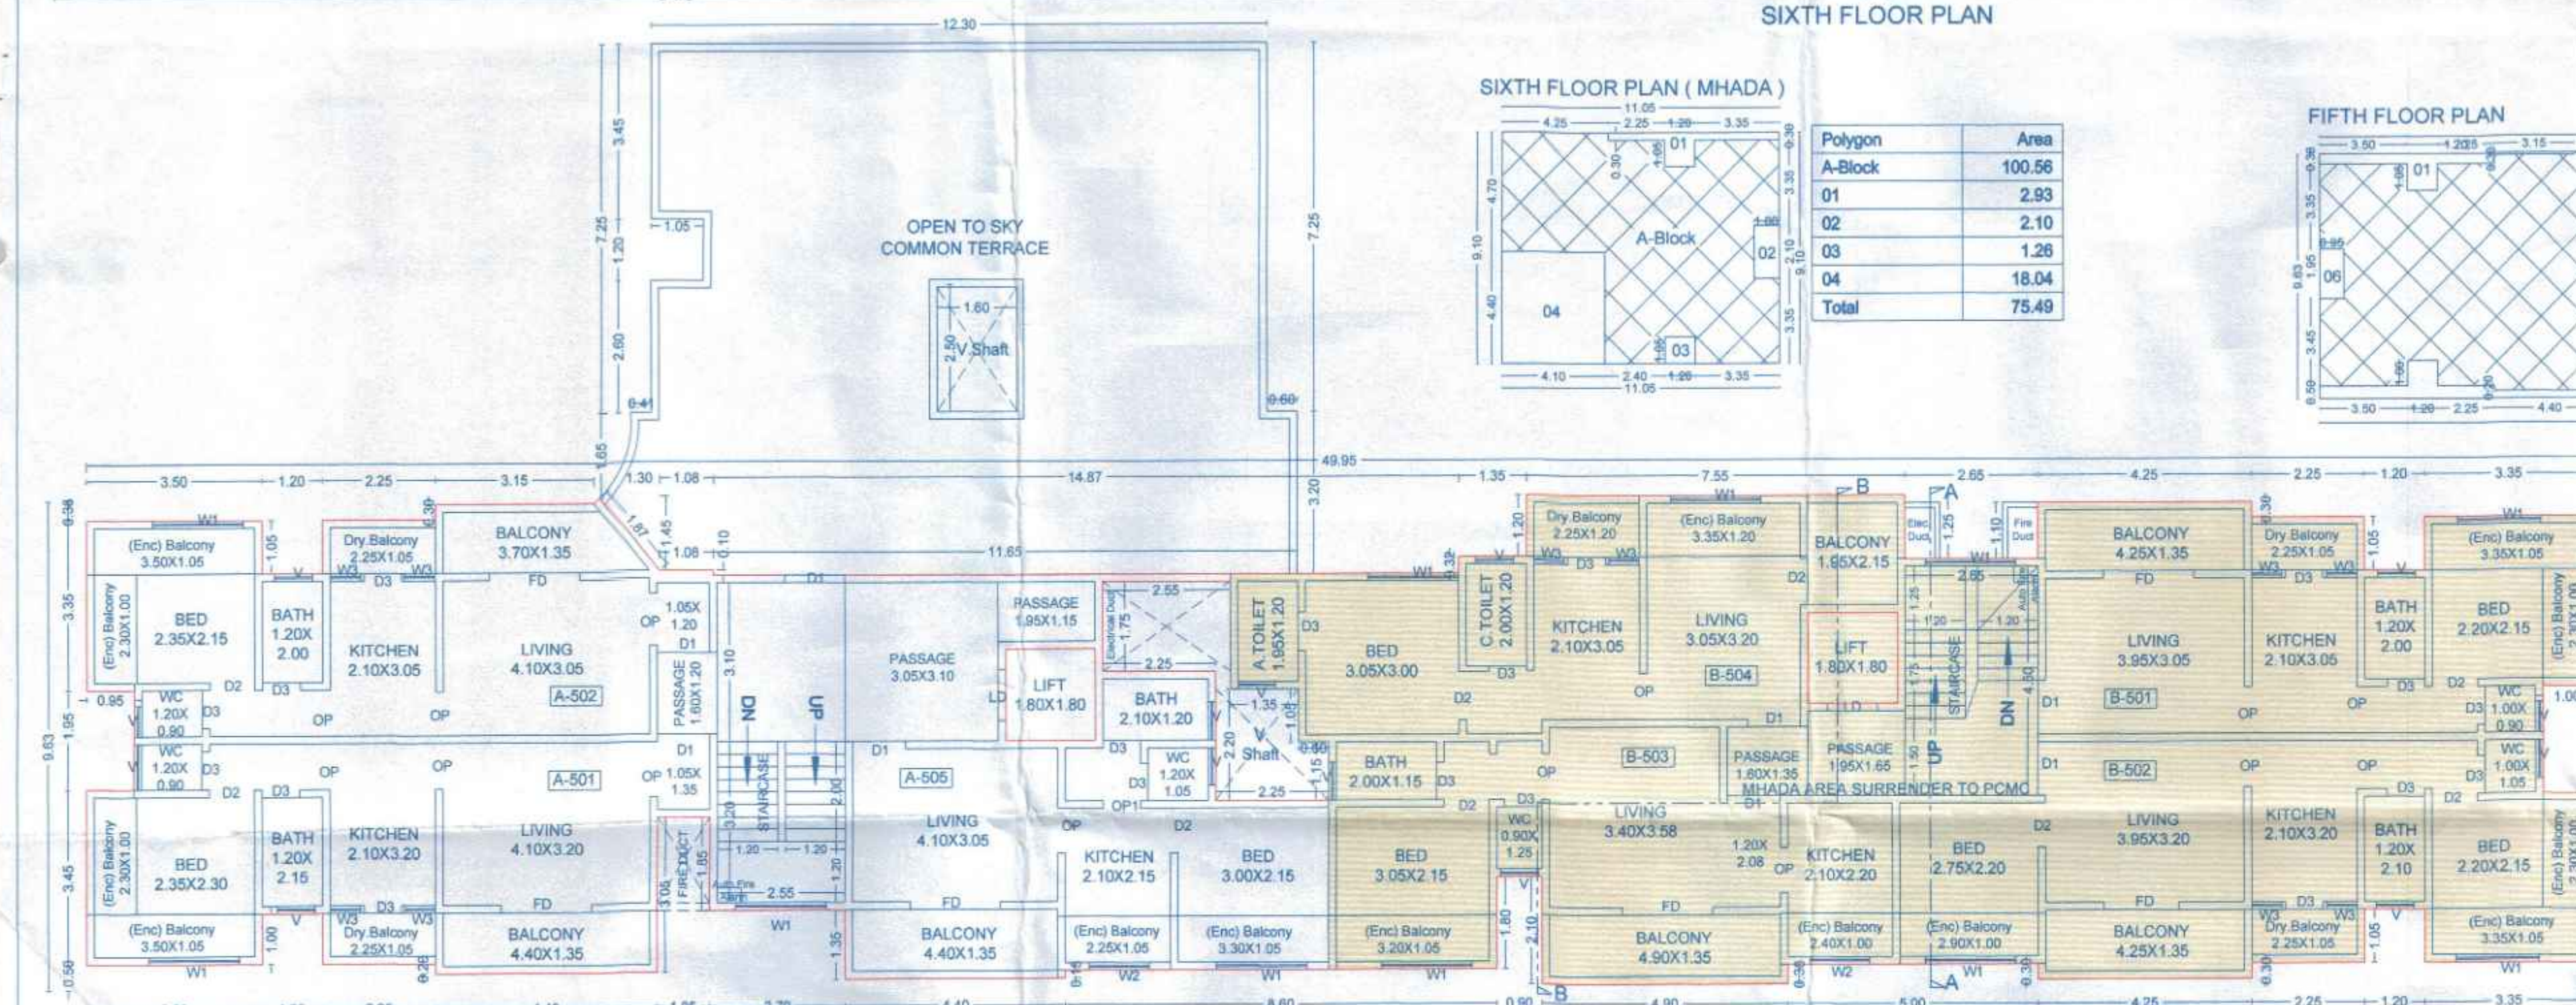

FIFTH FLOOR PLAN

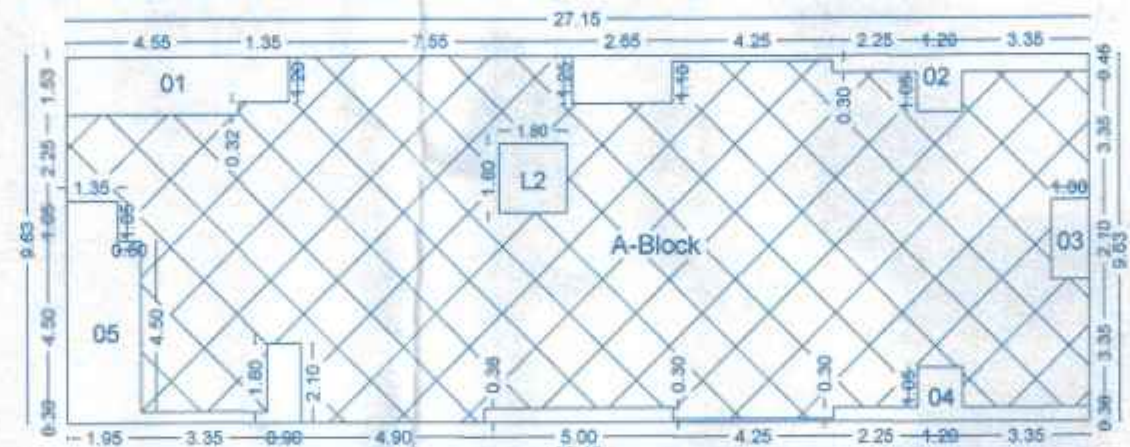

Polygon	Area
A-Block	261.31
01	8.56
02	8.27
03	2.10
04	6.00
05	13.67
L2	3.24
Total	219.47

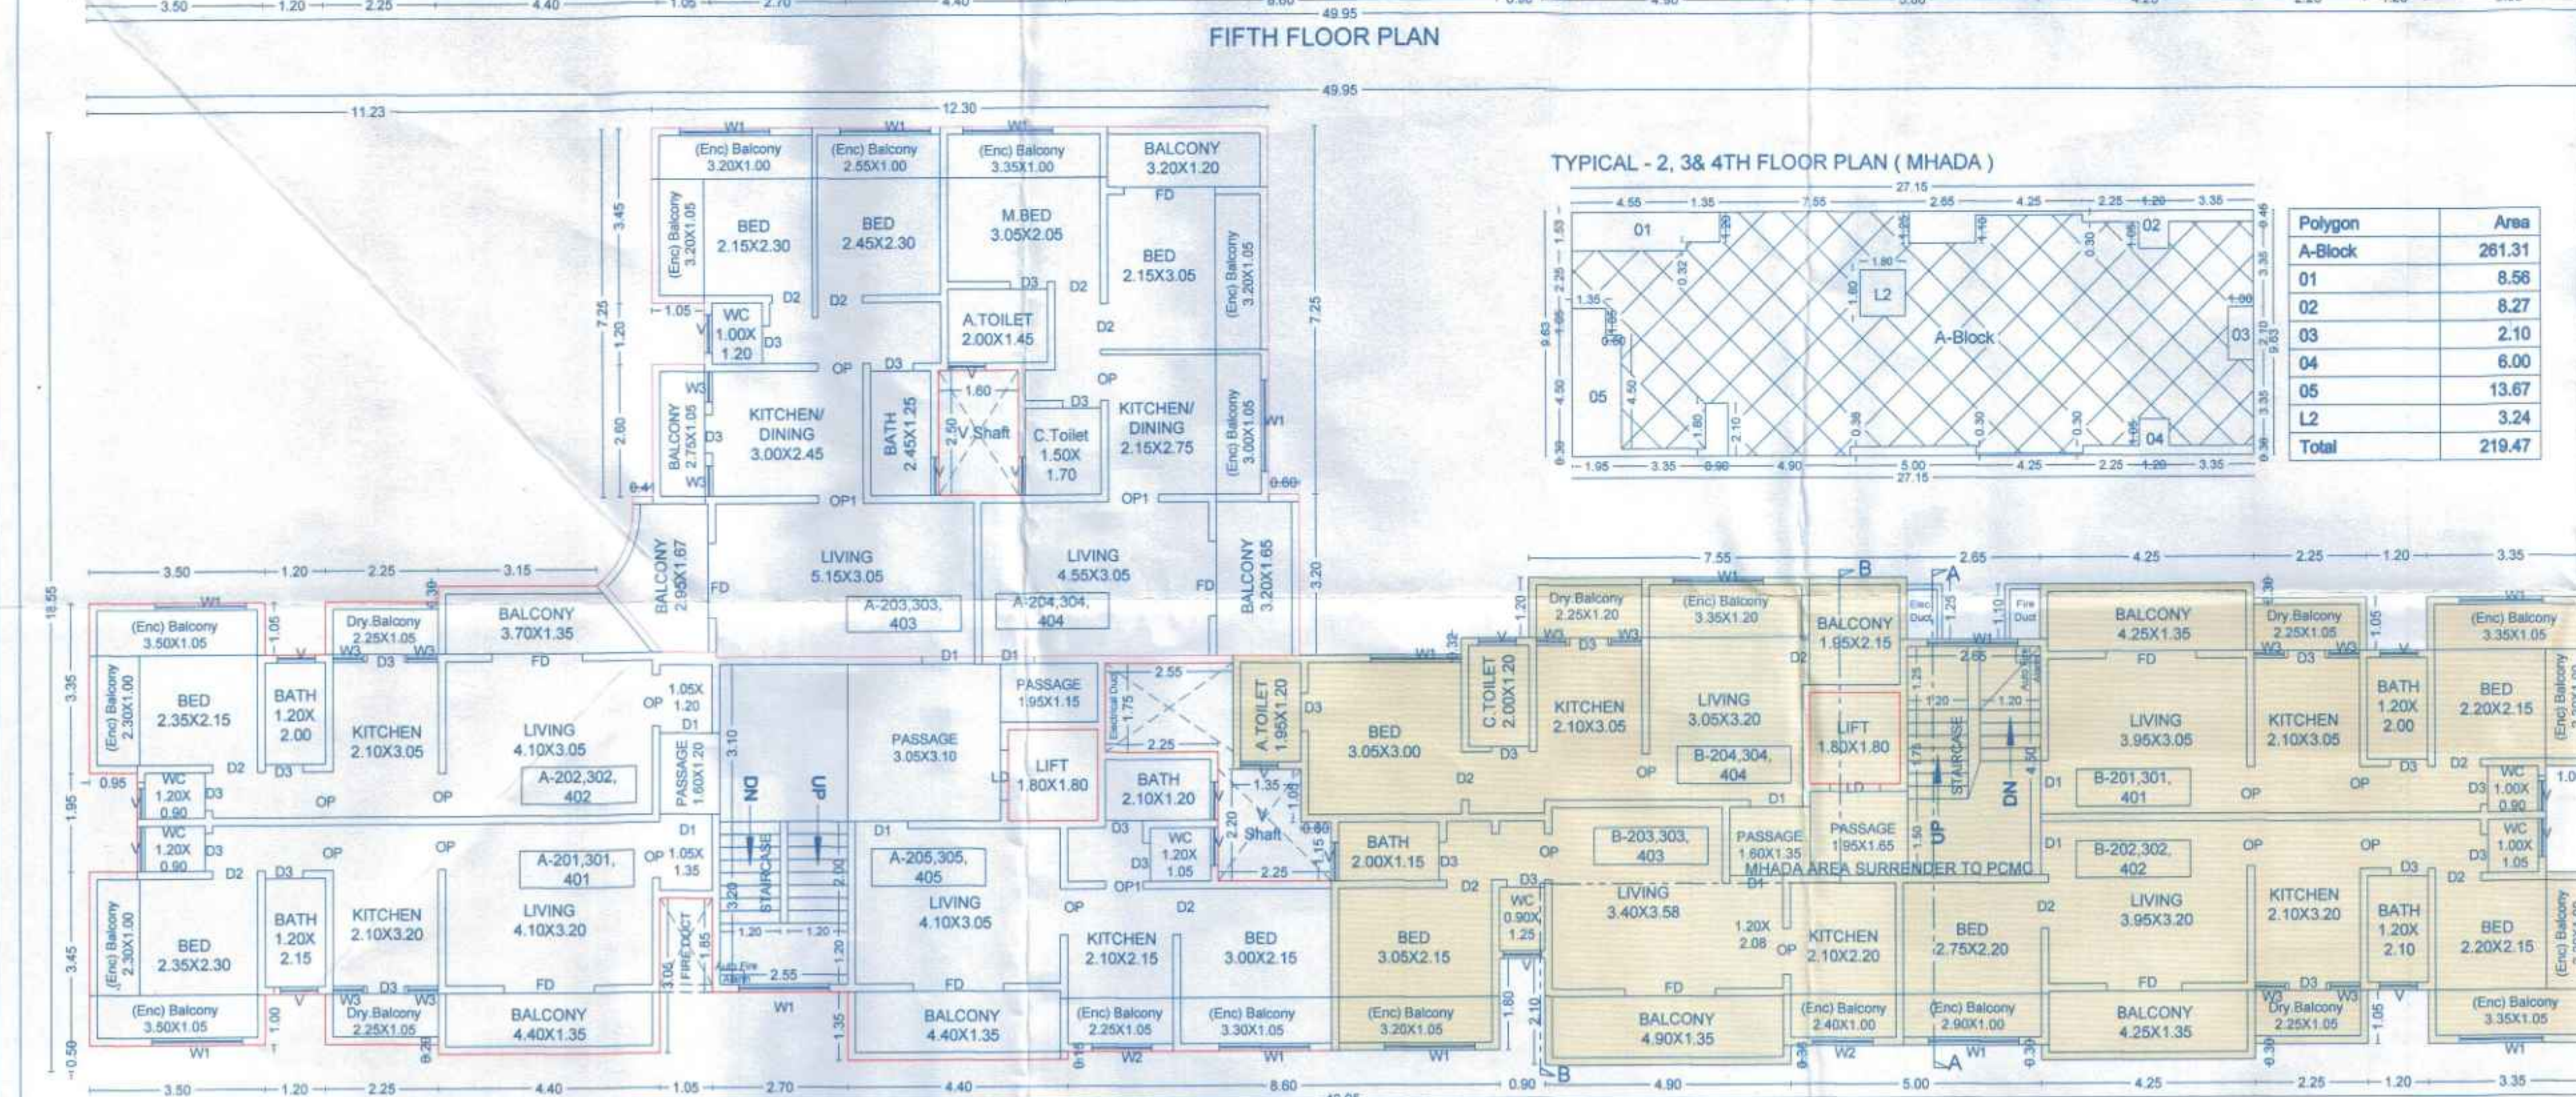

49.95
TYPICAL - 2, 3 & 4TH FLOOR PLAN

BUILDING : A & B BLDG

STAMP OF APPROVAL

Sanctioned No. B.P./Pimpri/Nilalakh/9
Subject to conditions mentioned in the
Office Order No.
aven dated 28/11/2024
Pimpri
Date: 28/11/2024

O. C. Signed by  : Ward
Ward Officer PCMC., Chinchwad, Pune-411 033.

[illegible]

PROJECT-

PROPOSED BUILDING AT-
S.NO.42/1/1 & 42/1/3/3A(P),
VILLAGE - PIMPLE NILAKH,PUNE.

PAH/OWNER -	SIGN -
Mr. Vikram M. Kamthe & Other	

SHREE-ASSOCIATES

LIC. ENGINEER
Roseicon, Commercial Building,
Office No.309,S.no.143/5,Above Vijaya Bank,
Pimple Saudagar,Pune - 27.

PRITAM TARODE
CLERK, REGISTRAR

SCALE	DRAWN BY	INWARD NO.	DATE	12 Nov 2024
1:100	BASHA	KEY NO.	SHEET NO.	3 / 4