



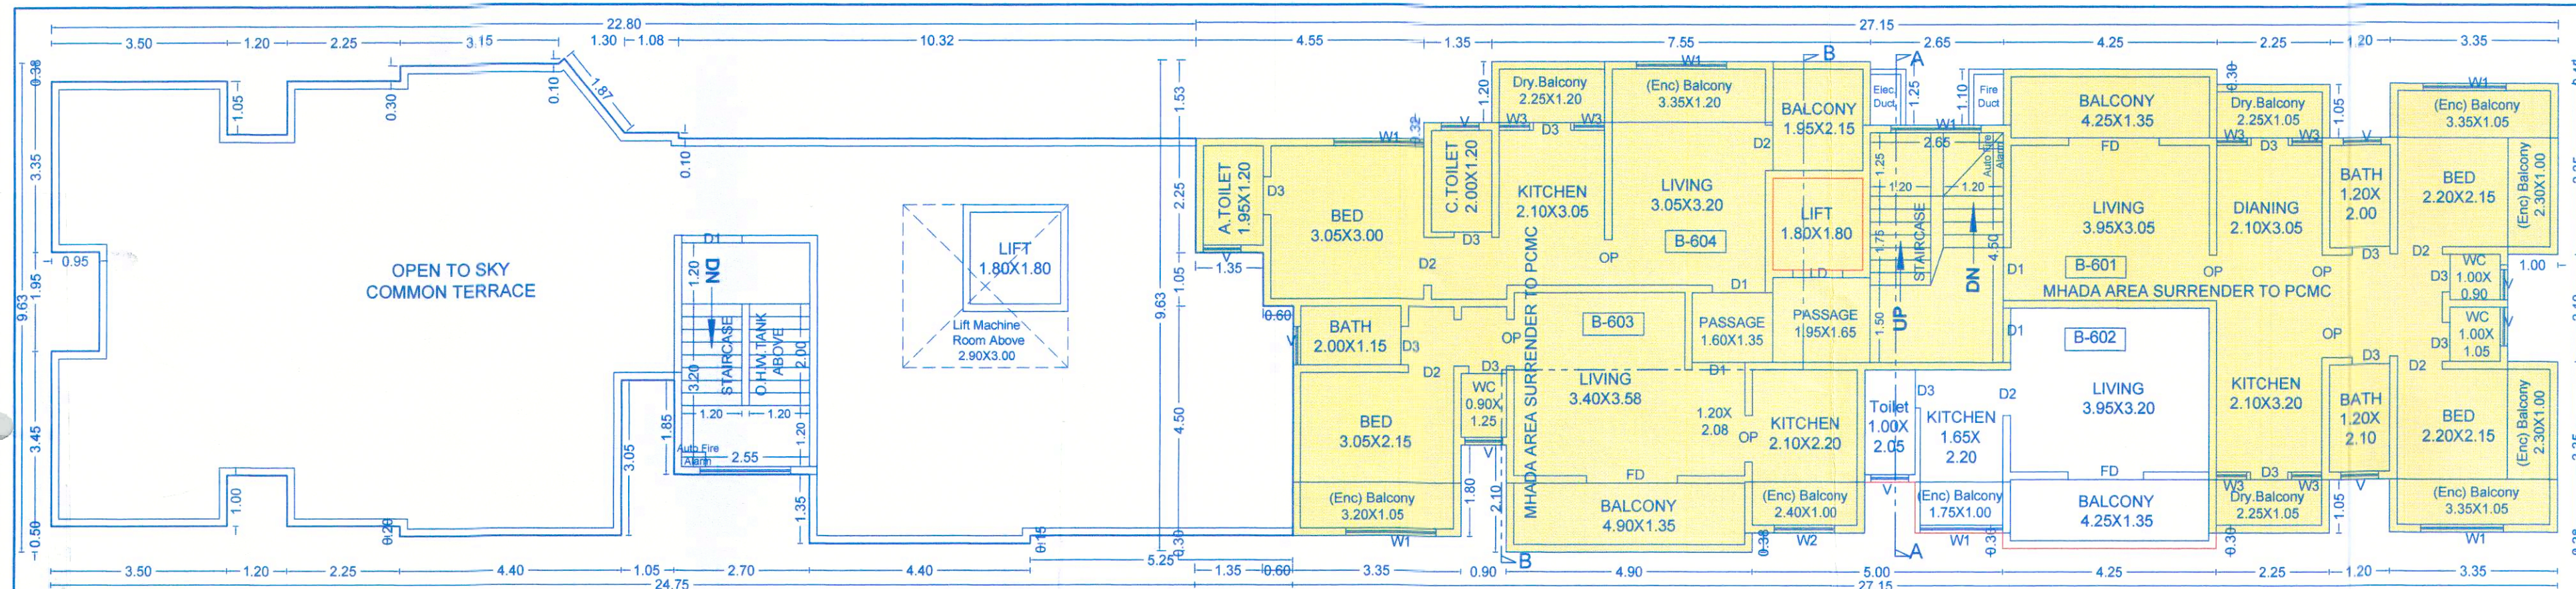


SIXTH FLOOR PLAN


SIXTH FLOOR PLAN (MHADA)

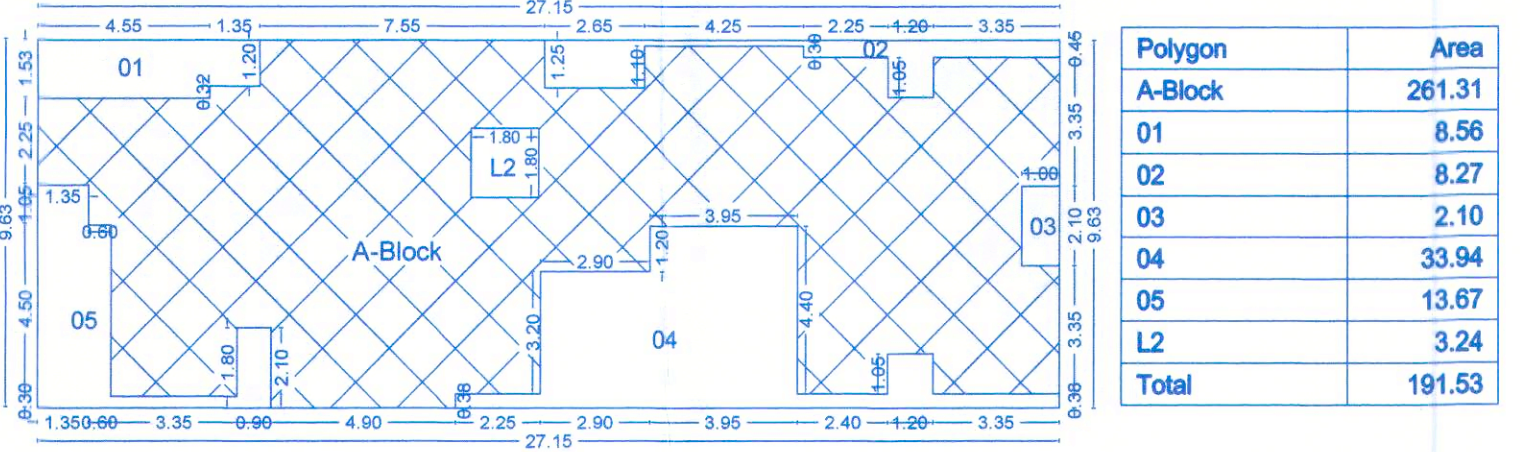


SIXTH FLOOR PLAN

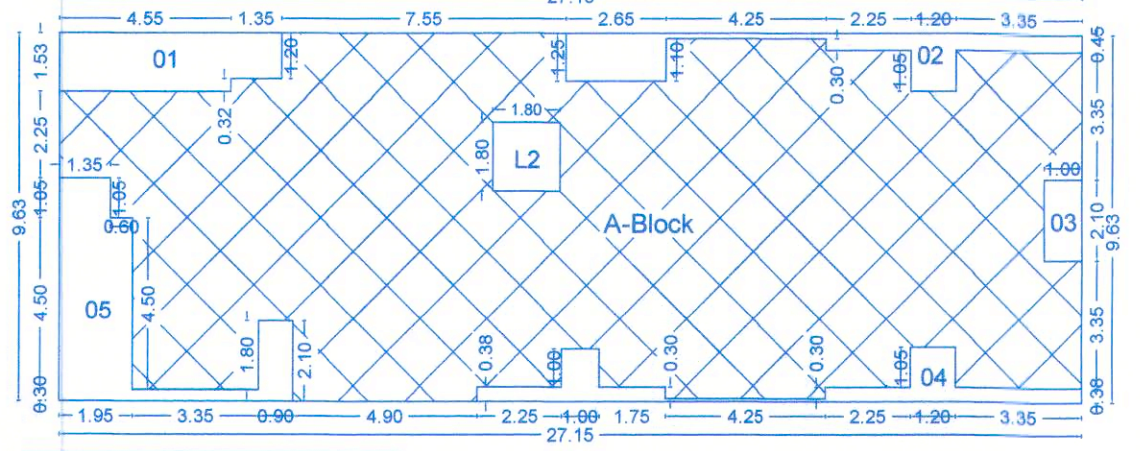


FIFTH FLOOR PLAN

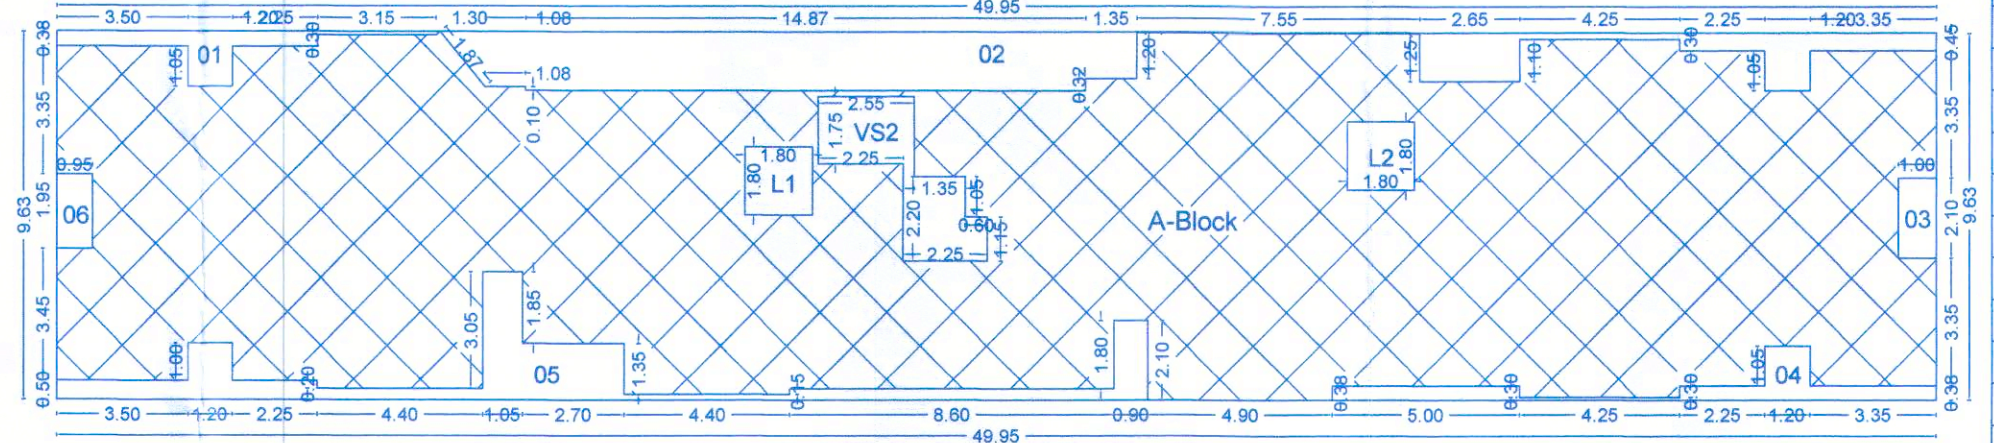


FIFTH FLOOR PLAN (MHADA)

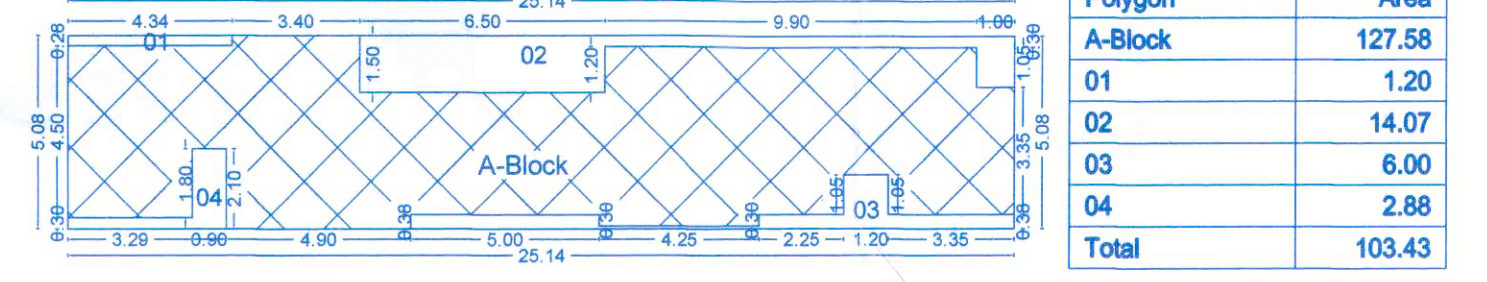


TYPICAL - 2, 3& 4TH FLOOR PLAN

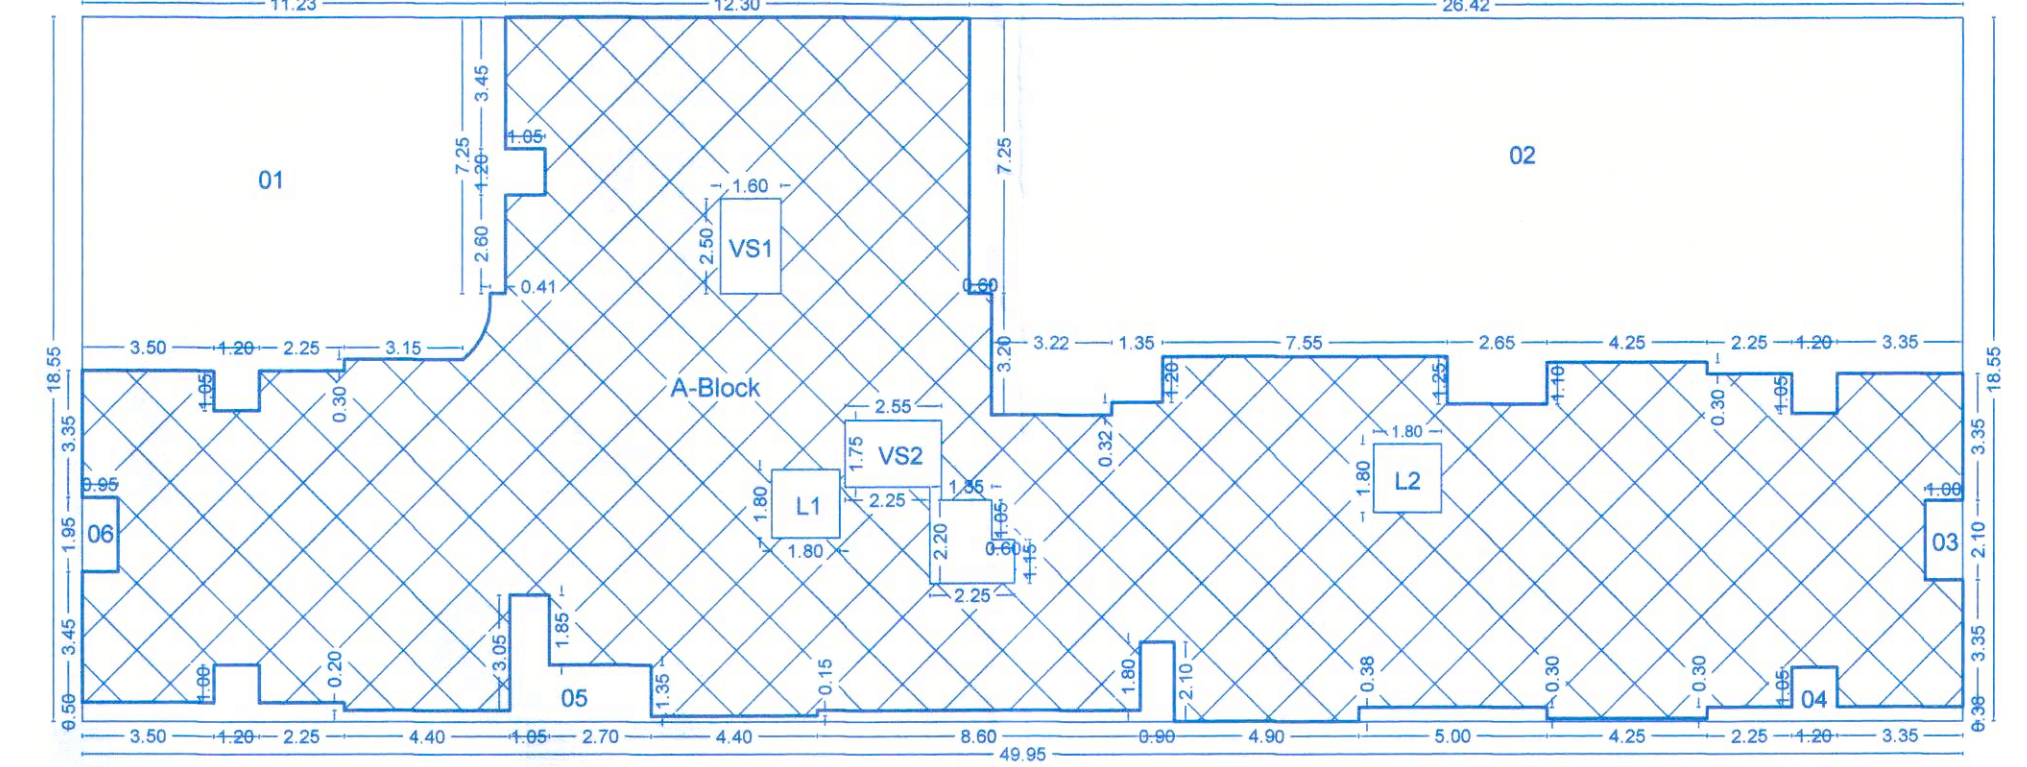

TYPICAL - 2, 3& 4TH FLOOR PLAN (MHADA)

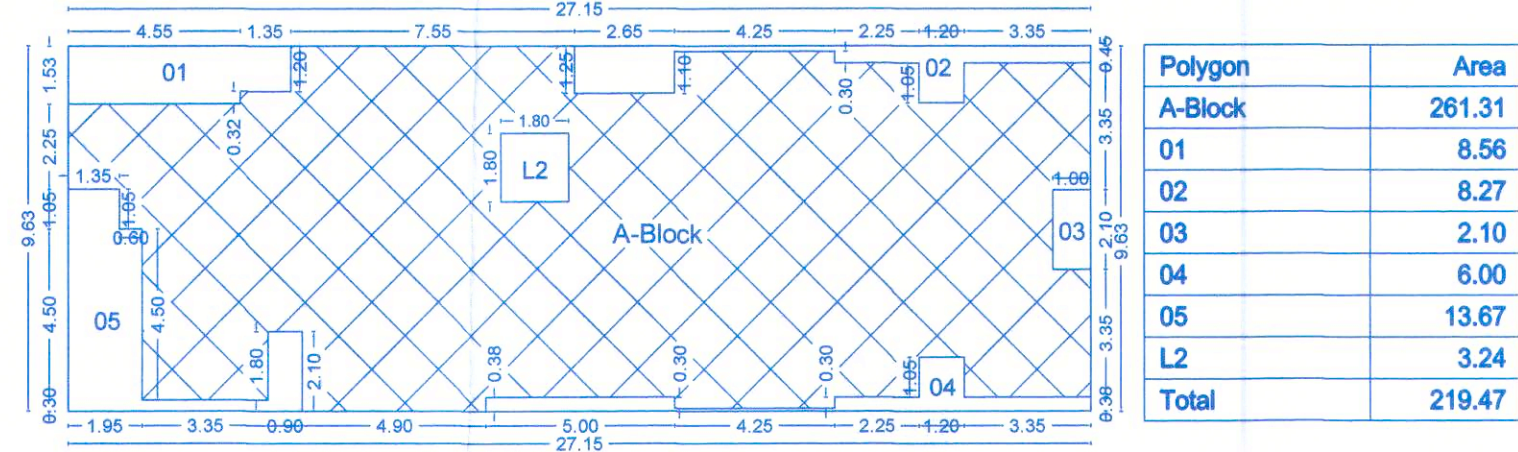

TYPICAL - 2, 3& 4TH FLOOR PLAN

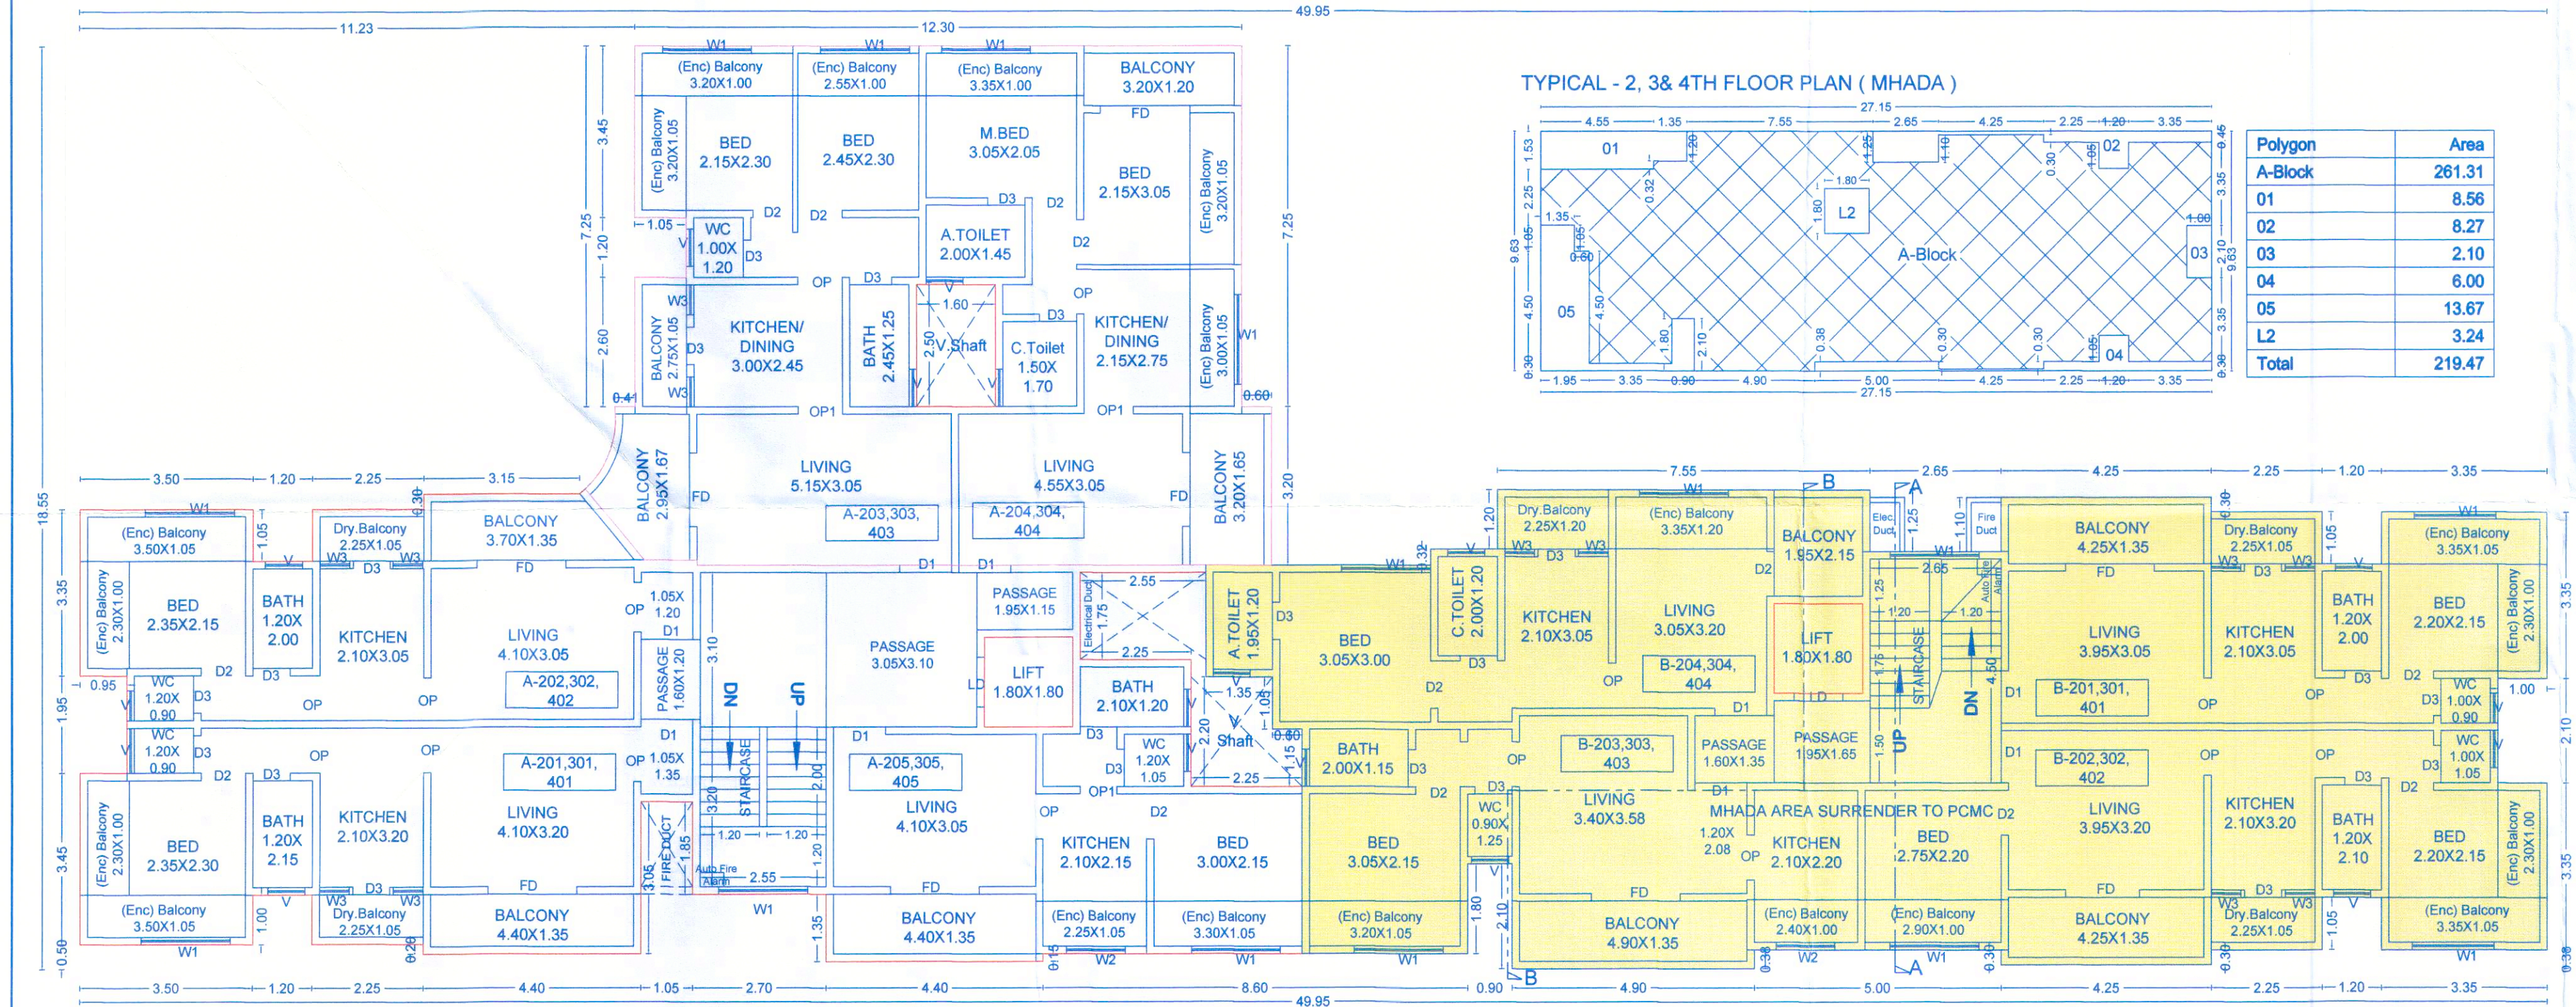

BUILDING : A & B BLDG
STAMP OF APPROVAL

Sanctioned No. B.P./Pimple Nilakh/23/2025
Subject to conditions mentioned in the
Office Order No. 18/06/2025
Date: 18/06/2025

O. C. Signed by
Ward Officer

Ward Officer
PCMC, Chinchwad, Pune-411 035.

PROJECT-

PROPOSED BUILDING AT-
S.NO.42/1/1 & 42/1/3/3A(P),
VILLAGE - PIMPLE NILAKH,PUNE.

PAH/OWNER - SIGN -

Mr.Vikram M. Kamthe
& Other

SHREE-ASSOCIATES

LIC. ENGINEER
Roseicon, Commercial Building,
Office No.309,S.no.143/5,Above Vijaya Bank,
Pimple Saudagar,Pune - 27.

PRITAM TARODE
(LIC. ENGINEER)

SCALE	DRAWN BY	INWARD NO.	DATE
1:100	BASHA	KEY NO.	09 Apr 2025
			SHEET NO. 3 / 4