
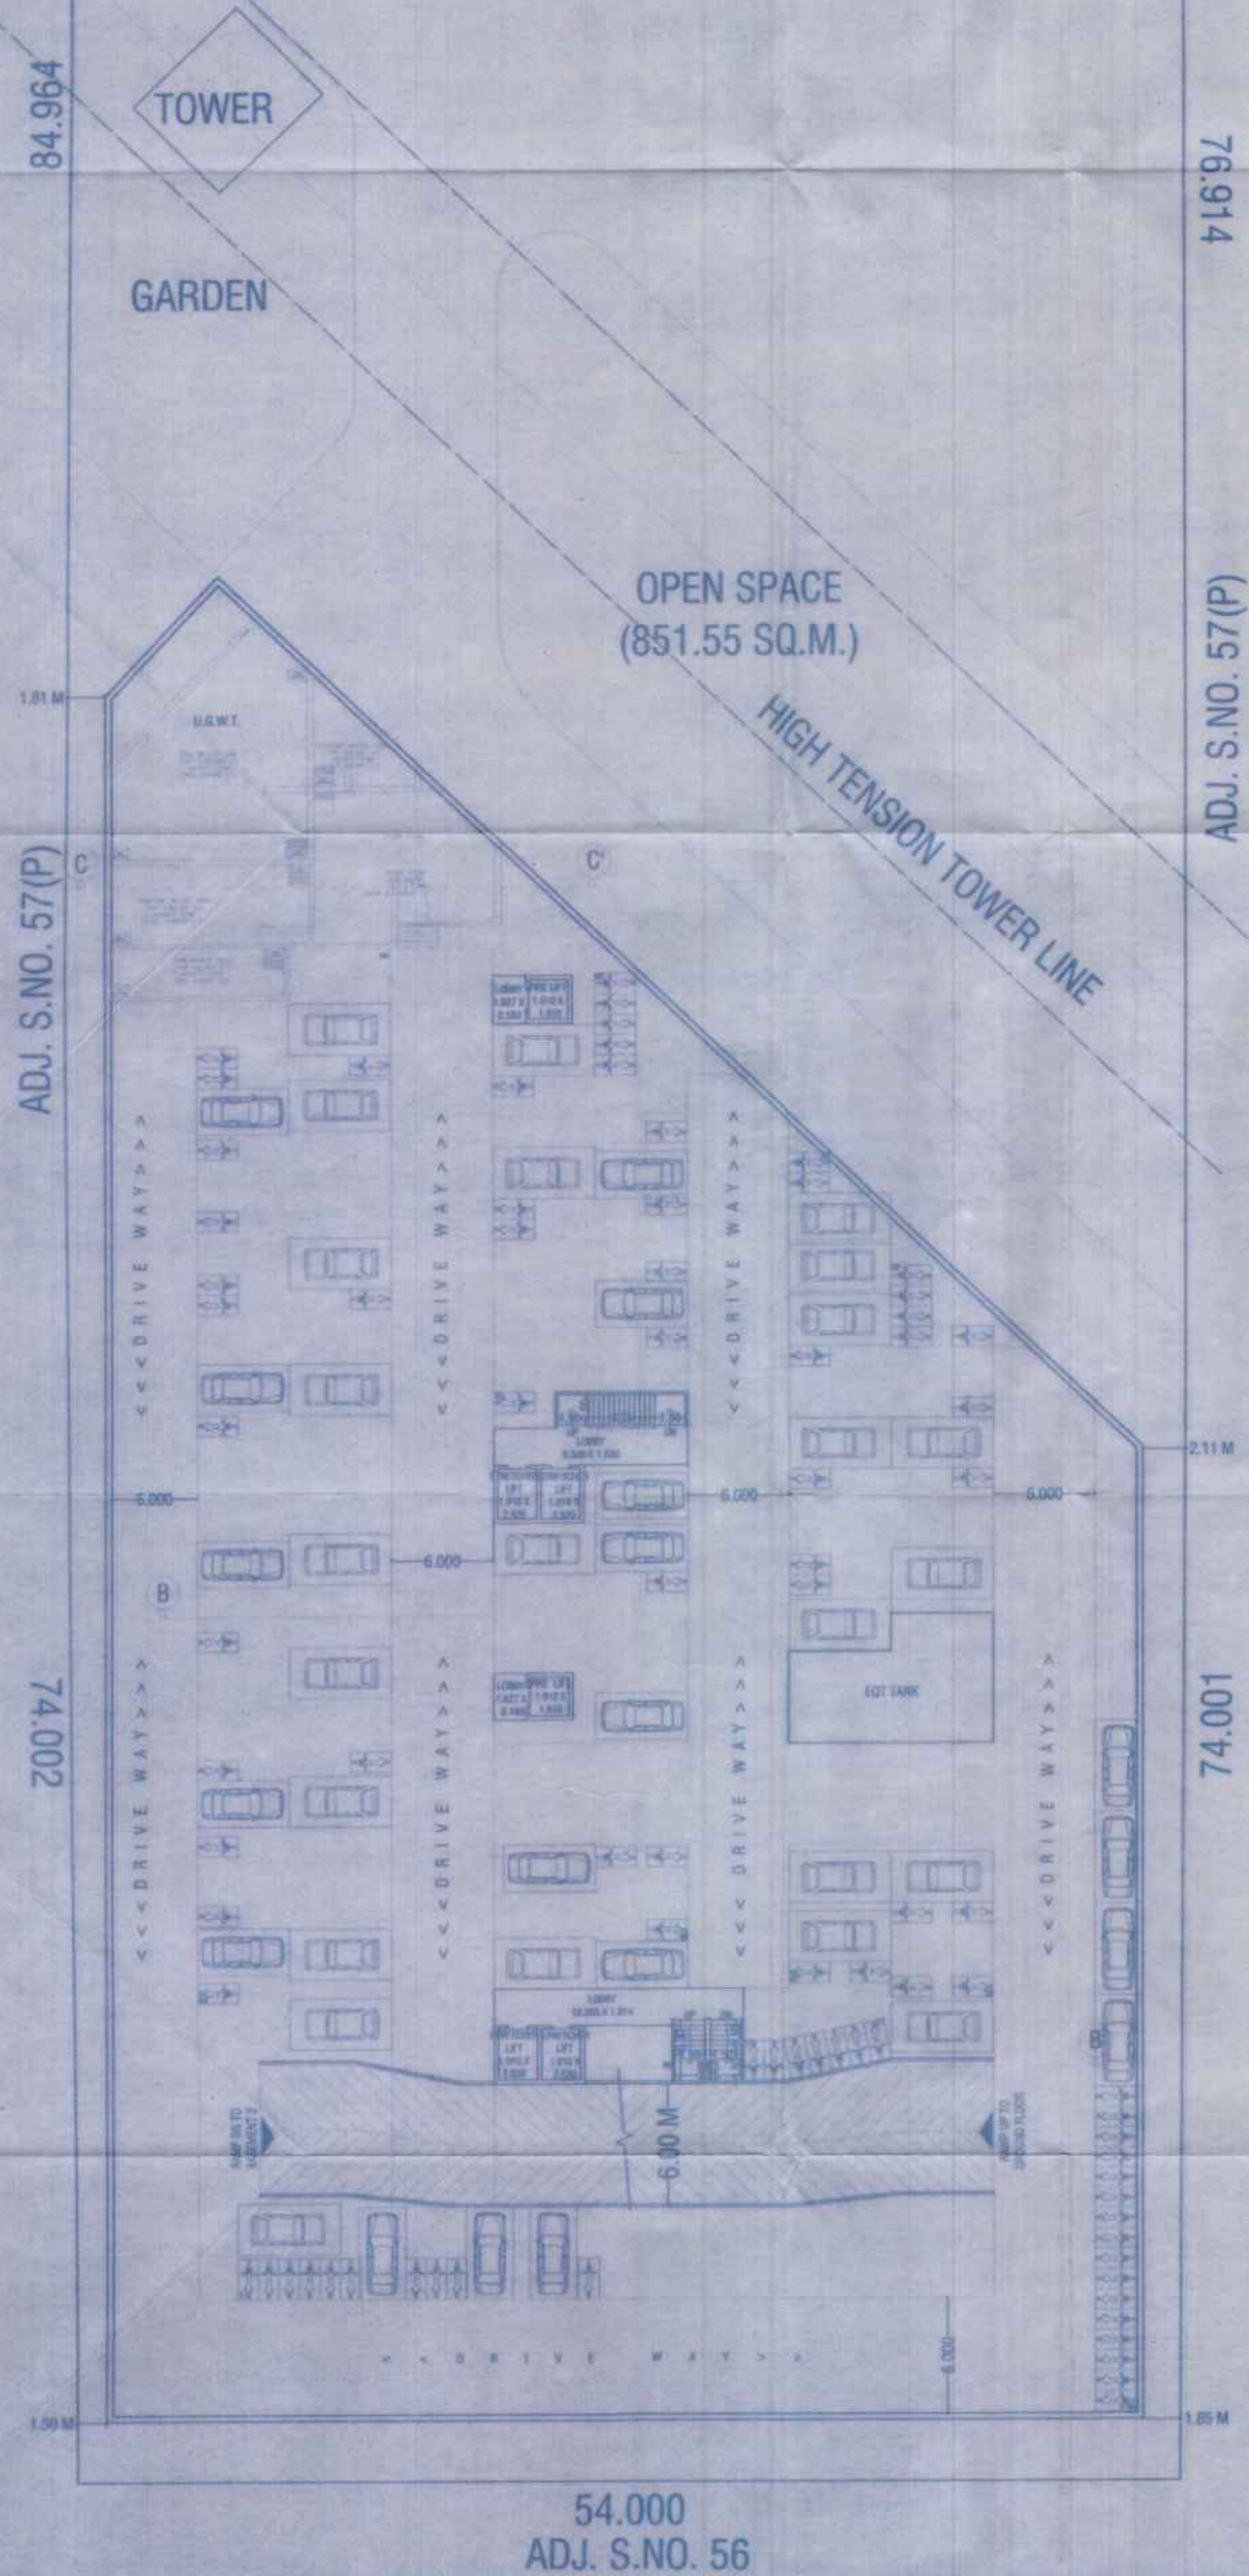


STAMP OF APPROVAL 03 11

Revised Dt 24/10/24
APPROVED SUBJECT TO CONDITION
APPROVED UNDER COMMENCEMENT
CERTIFICATE NO. CE/2201/24
Building Inspector (Jr. Engg. Sect. Engg.)
Deputy Engineer
BUILDING PERMISSION DEPT.
ZONE-2, P.M.C.

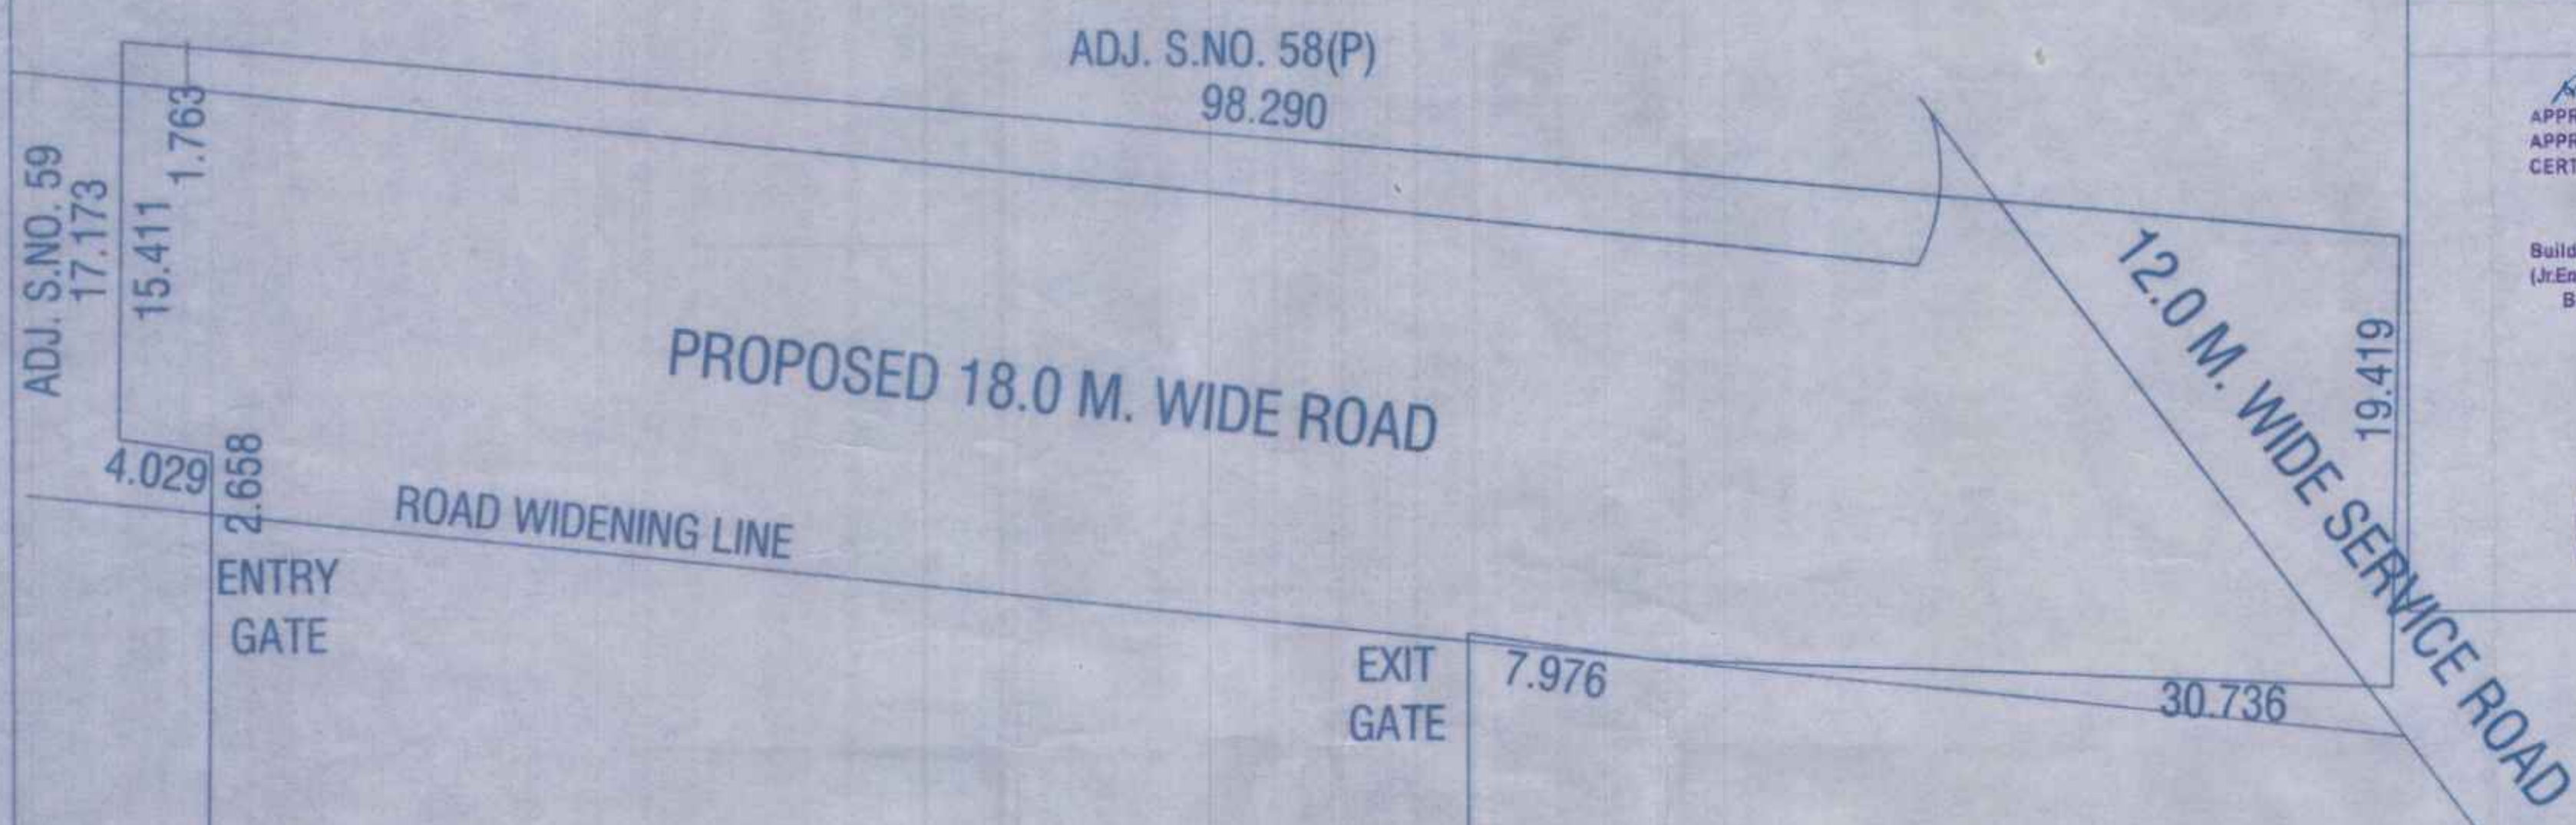

BASEMENT 1 FLOOR PLAN

NO. OF CARS - 38 NOS.
NO. OF SCOOTERS - 76 NOS.

PROPOSED & REVISED LAYOUT ON
S.No. 57/3, 58/1A/4 VADGAON BK., TAL. HAVELI, PUNE
FOR: M/S. VELENTINA 7 BUILDCON LLP PARTNERSHIP
FIRM THROUGH
MR. SWAPNIL CHAWAD, MR. MANGESH BELDARE
MR. TUSHAR RAMCHANDRA KARLE, MR. SAGAR
RAMCHANDRA KARLE, & MR. SACHIN RANOLI POKLE, MR.
SOPANRAO NIRVUTTI POKLE, MR. BALASAHEB NARAYAN
LAGAD, MR. AVINASH GANESH VAIVE, MR. MANOHAR
JAYAJI VANJULE, MR. MANOJ RANOLI POKLE
THROUGH PAN. M/S. LUVAL SARTH PARTNERSHIP FIRM
THROUGH MR. DATTATRAY CHANDRANANT JEVKAR

SCALE - 1:250	CHECKED BY	DRG. NO.
DATE - 14/09/2024	REVISION NO.	03
APPROVED BY: JPL/SHAH		11
DRAWN BY: JANA		

PARVEZ JAMADAR & ASSOCIATES
architecture & planning & interiors
Office No. 1 & 2, 3rd Floor, Bhamburda Road, Near to Bhamburda
Near Pimpri Chinchwad, Pune, Maharashtra 411 004, India
TEL: +91 98 90003333, 9890003333
E-mail: jamadar@parvezj.com, info@parvezj.com
Website: www.parvezj.com