


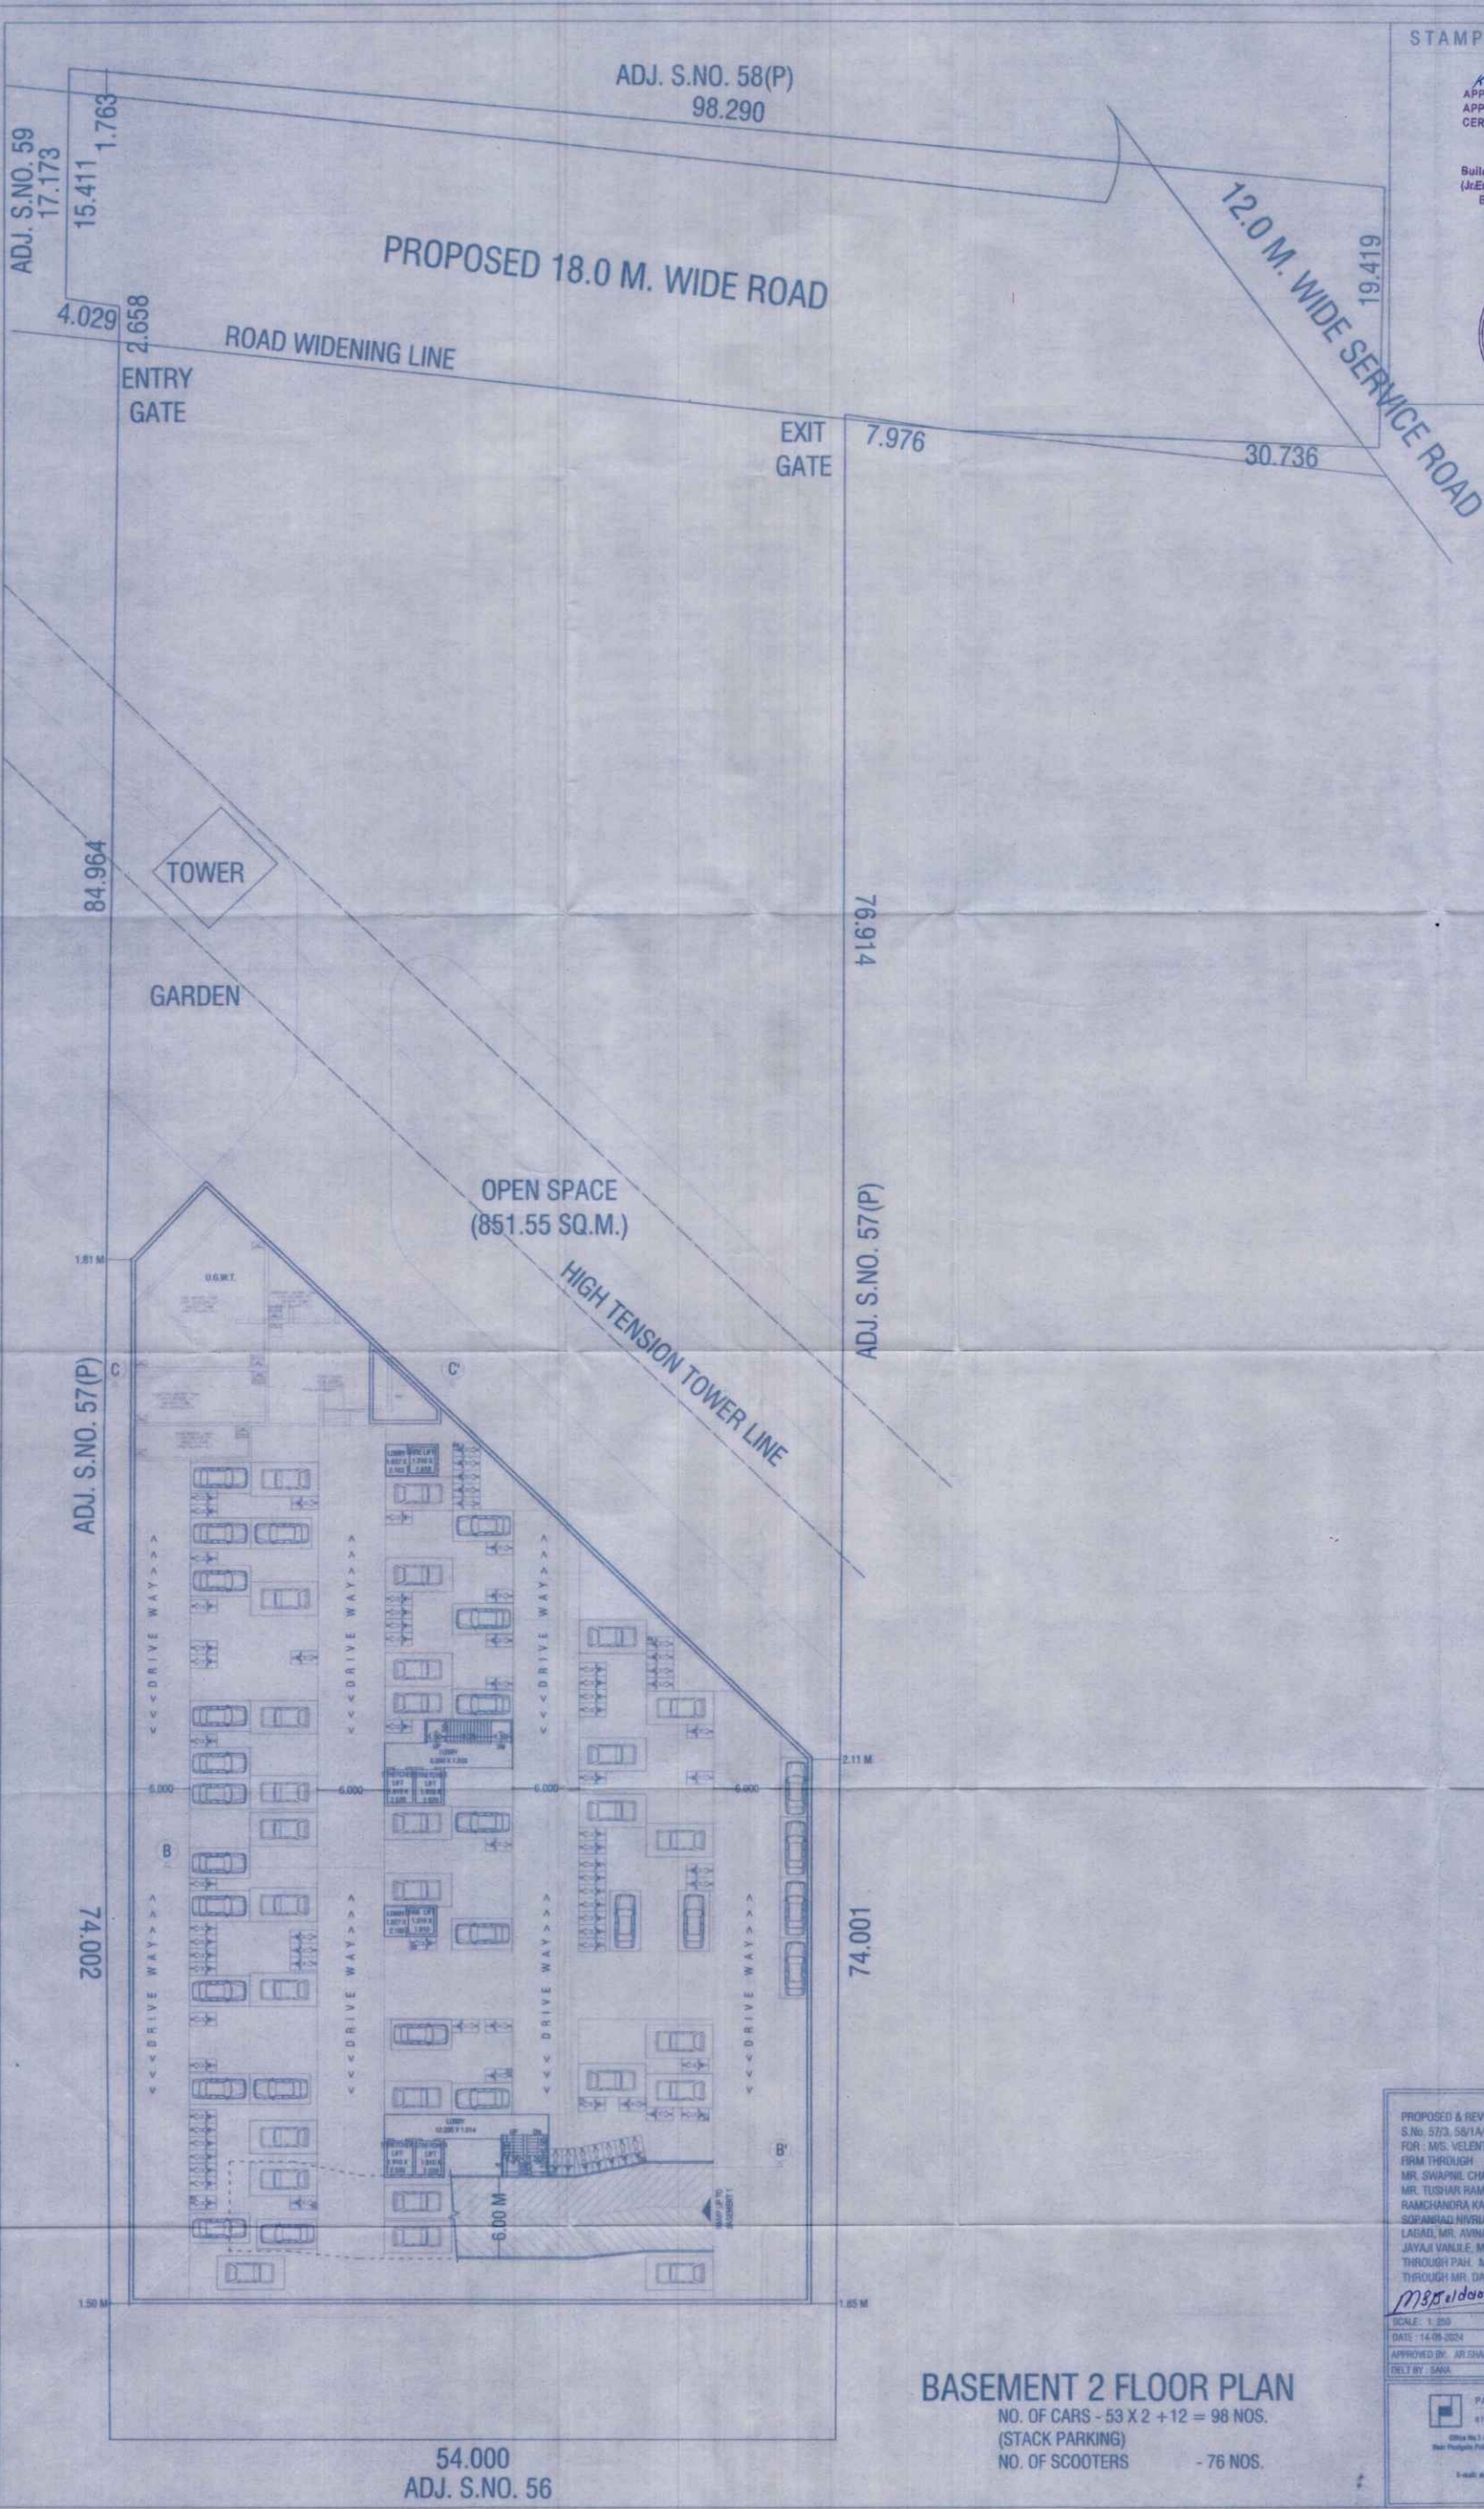

STAMP OF APPROVAL 04/11

Revised dt 24/10/24
APPROVED SUBJECT TO CONDITION
APPROVED UNDER COMMENCEMENT
CERTIFICATE NO. C/2207/24

Building Inspector Deputy Engineer
(Jr. Engg. Sect. Engrg.)
BUILDING PERMISSION DEPT.
ZONE-2, P.M.C.

PUNE MUNICIPAL CORPORATION
BUILDING CONTROL DEPARTMENT
APPROVED
PUNE

BASEMENT 2 FLOOR PLAN
NO. OF CARS - 53 X 2 + 12 = 98 NOS.
(STACK PARKING)
NO. OF SCOOTERS - 76 NOS.

PROPOSED & REVISED LAYOUT ON
S.No. 57/3, 58/1A/4/4 VADGAON BK., TAL. HAVELI, PUNE
FOR : M/S. VELENTINA 7 BUILDCON LLP PARTNERSHIP
FIRM THROUGH
MR. SWAPNEE CHARWAD, MR. MANGESH BELDARE
MR. TUSHAR RAMCHANDRA KARLE, MR. SAGAR
RAMCHANDRA KARLE, & MR. SACHIN RANJIT POKLE, MR.
SOPANRAO HIRBHUT POKLE, MR. BALASAHEB NARAYAN
LALAD, MR. AVINASH GANESH VATVE, MR. MANOHAR
JAYATI VANULE, MR. MANUJI RANJIT POKLE
THROUGH P.M.C. M/S. LUNAL SARTH PARTNERSHIP FIRM
THROUGH MR. DATTATRAY CHANDRANANT JAYKAR

MSD 10/10/24

SCALE: 1:250	CHECKED BY: [Signature]	DATE: 14/05/2024	REVISED NO. 04
APPROVED BY: AR. SHARMA			11
DELT BY: SAKA			

PARVEZ AMBADAAR & ASSOCIATES
ARCHITECTS (PRACTISING) INTERIORS
Office No. 3 & 7, 2nd Floor, Shivajinagar, Opp. to Banger King
Near Postgraduate Police Station (Shivajinagar Road), Pune, Pin - 411004
Tel.: +91 98200 00000, 98200 00010
E-mail: ambadaar@parvezambadaar.com, ambadaar@parvezambadaar.com
Website: www.parvezambadaar.com