




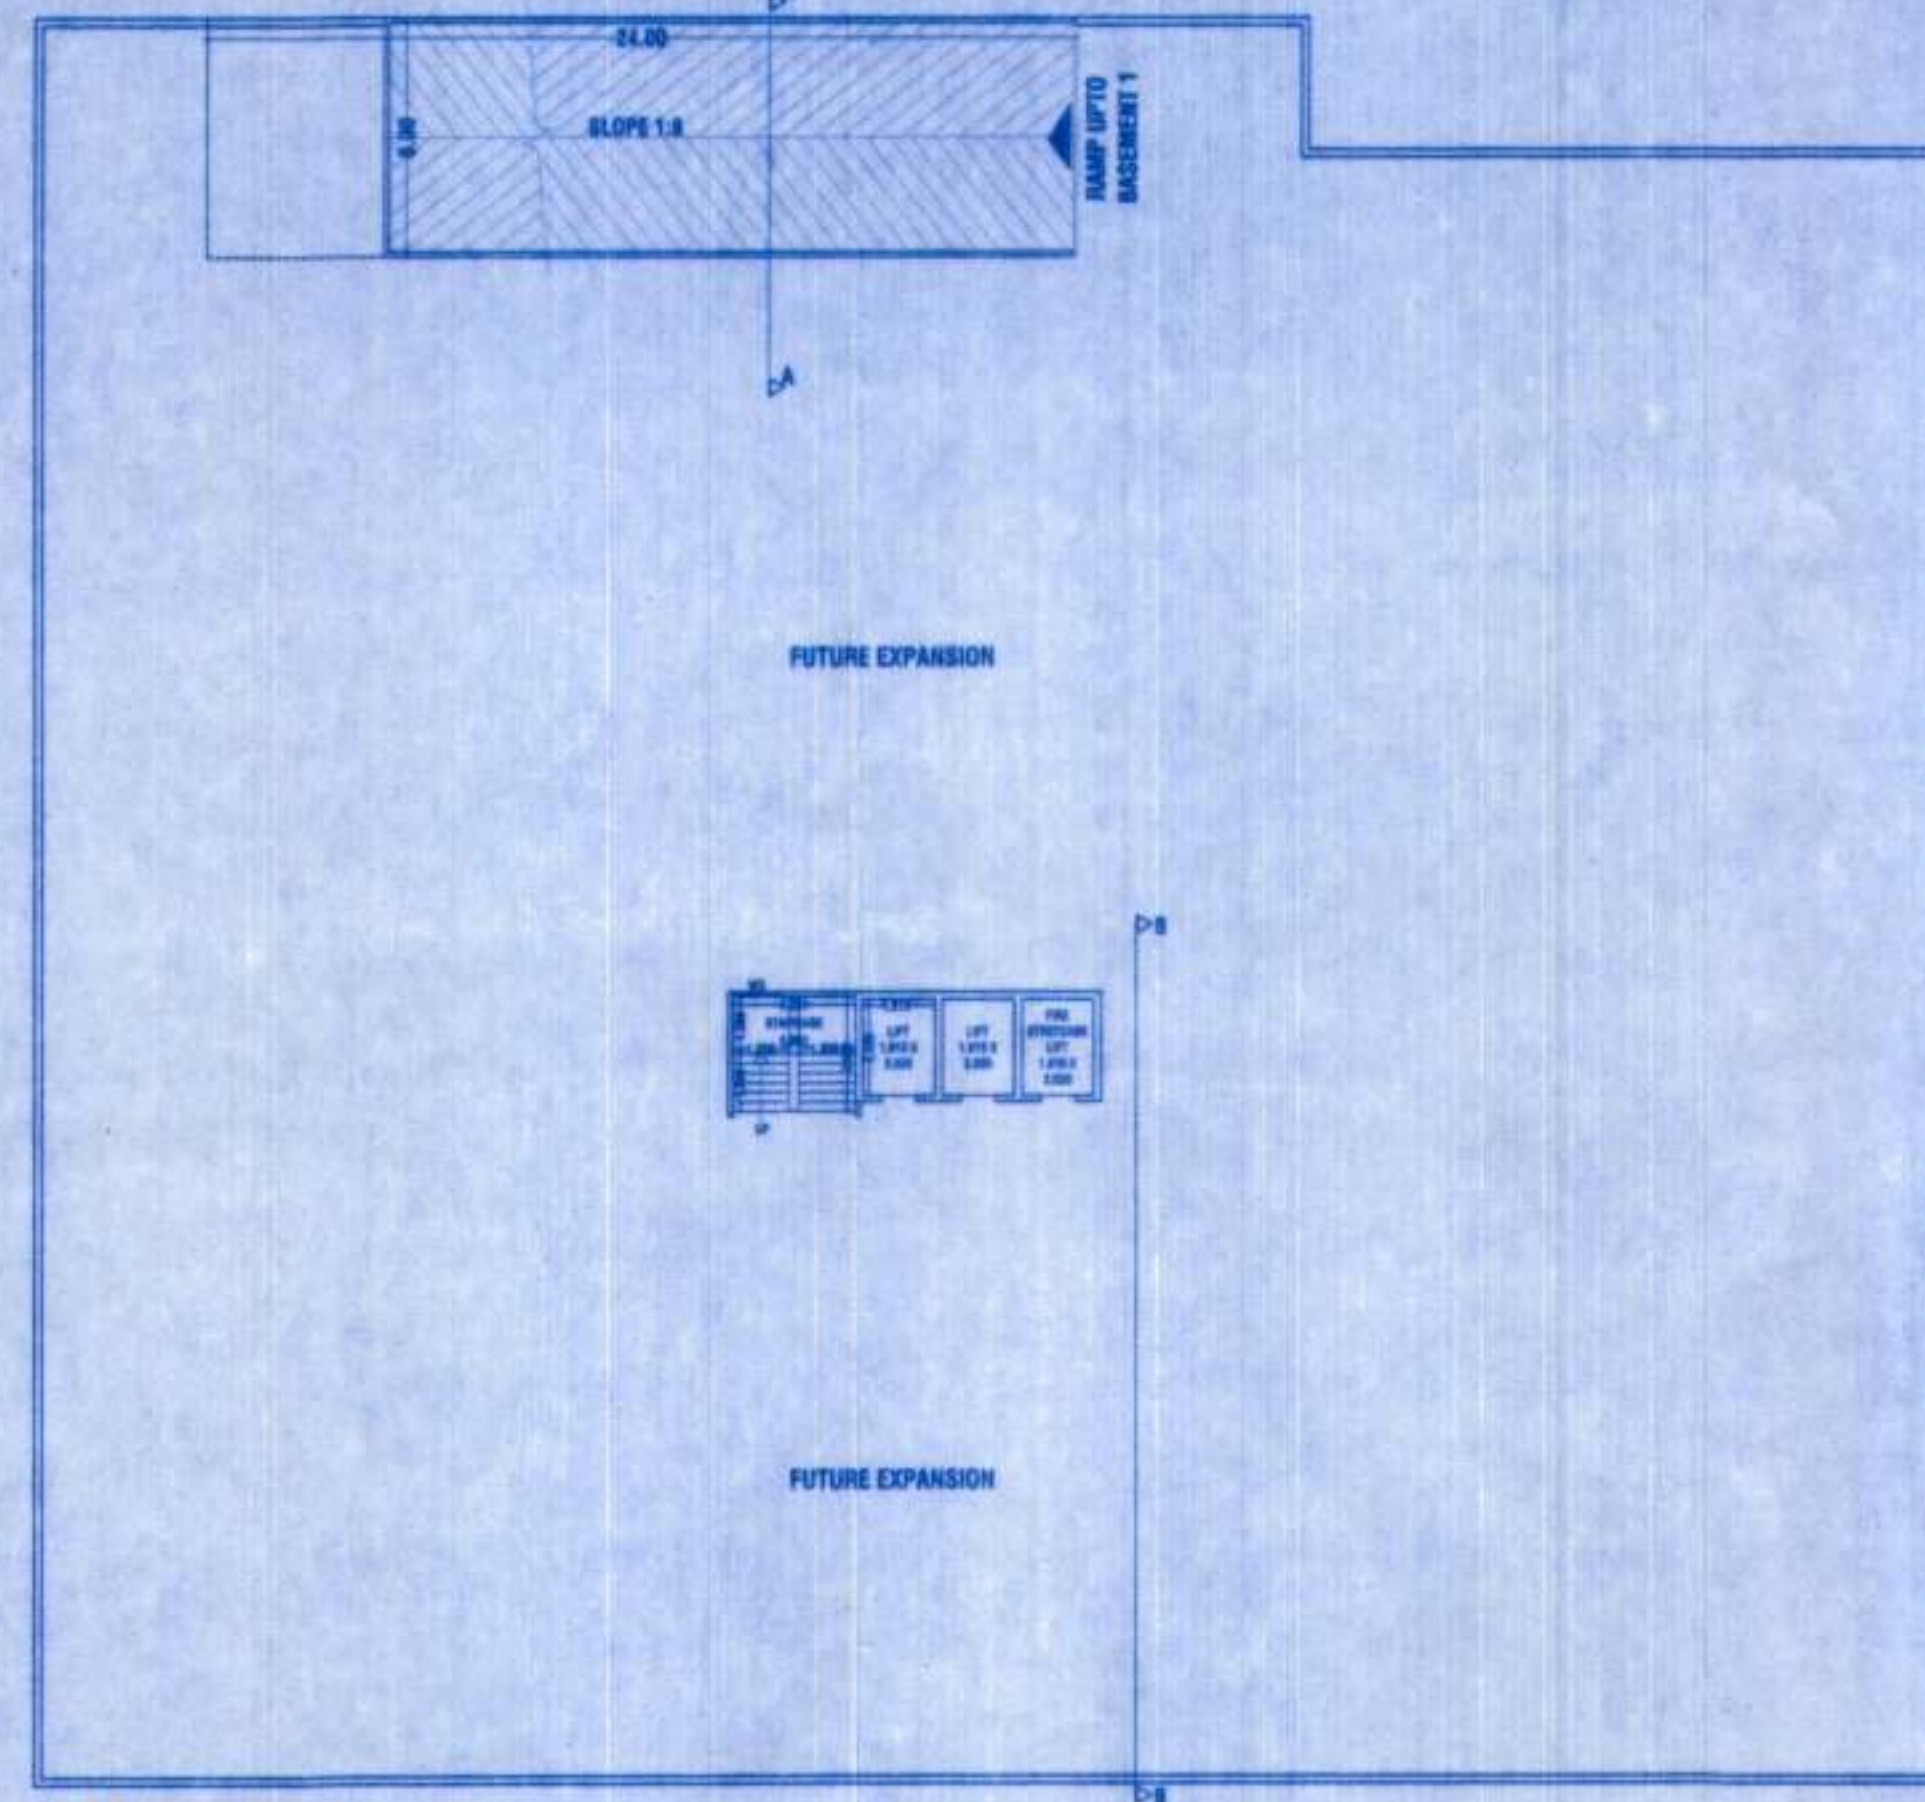


**BASEMENT 2** (SCALE 1:200)

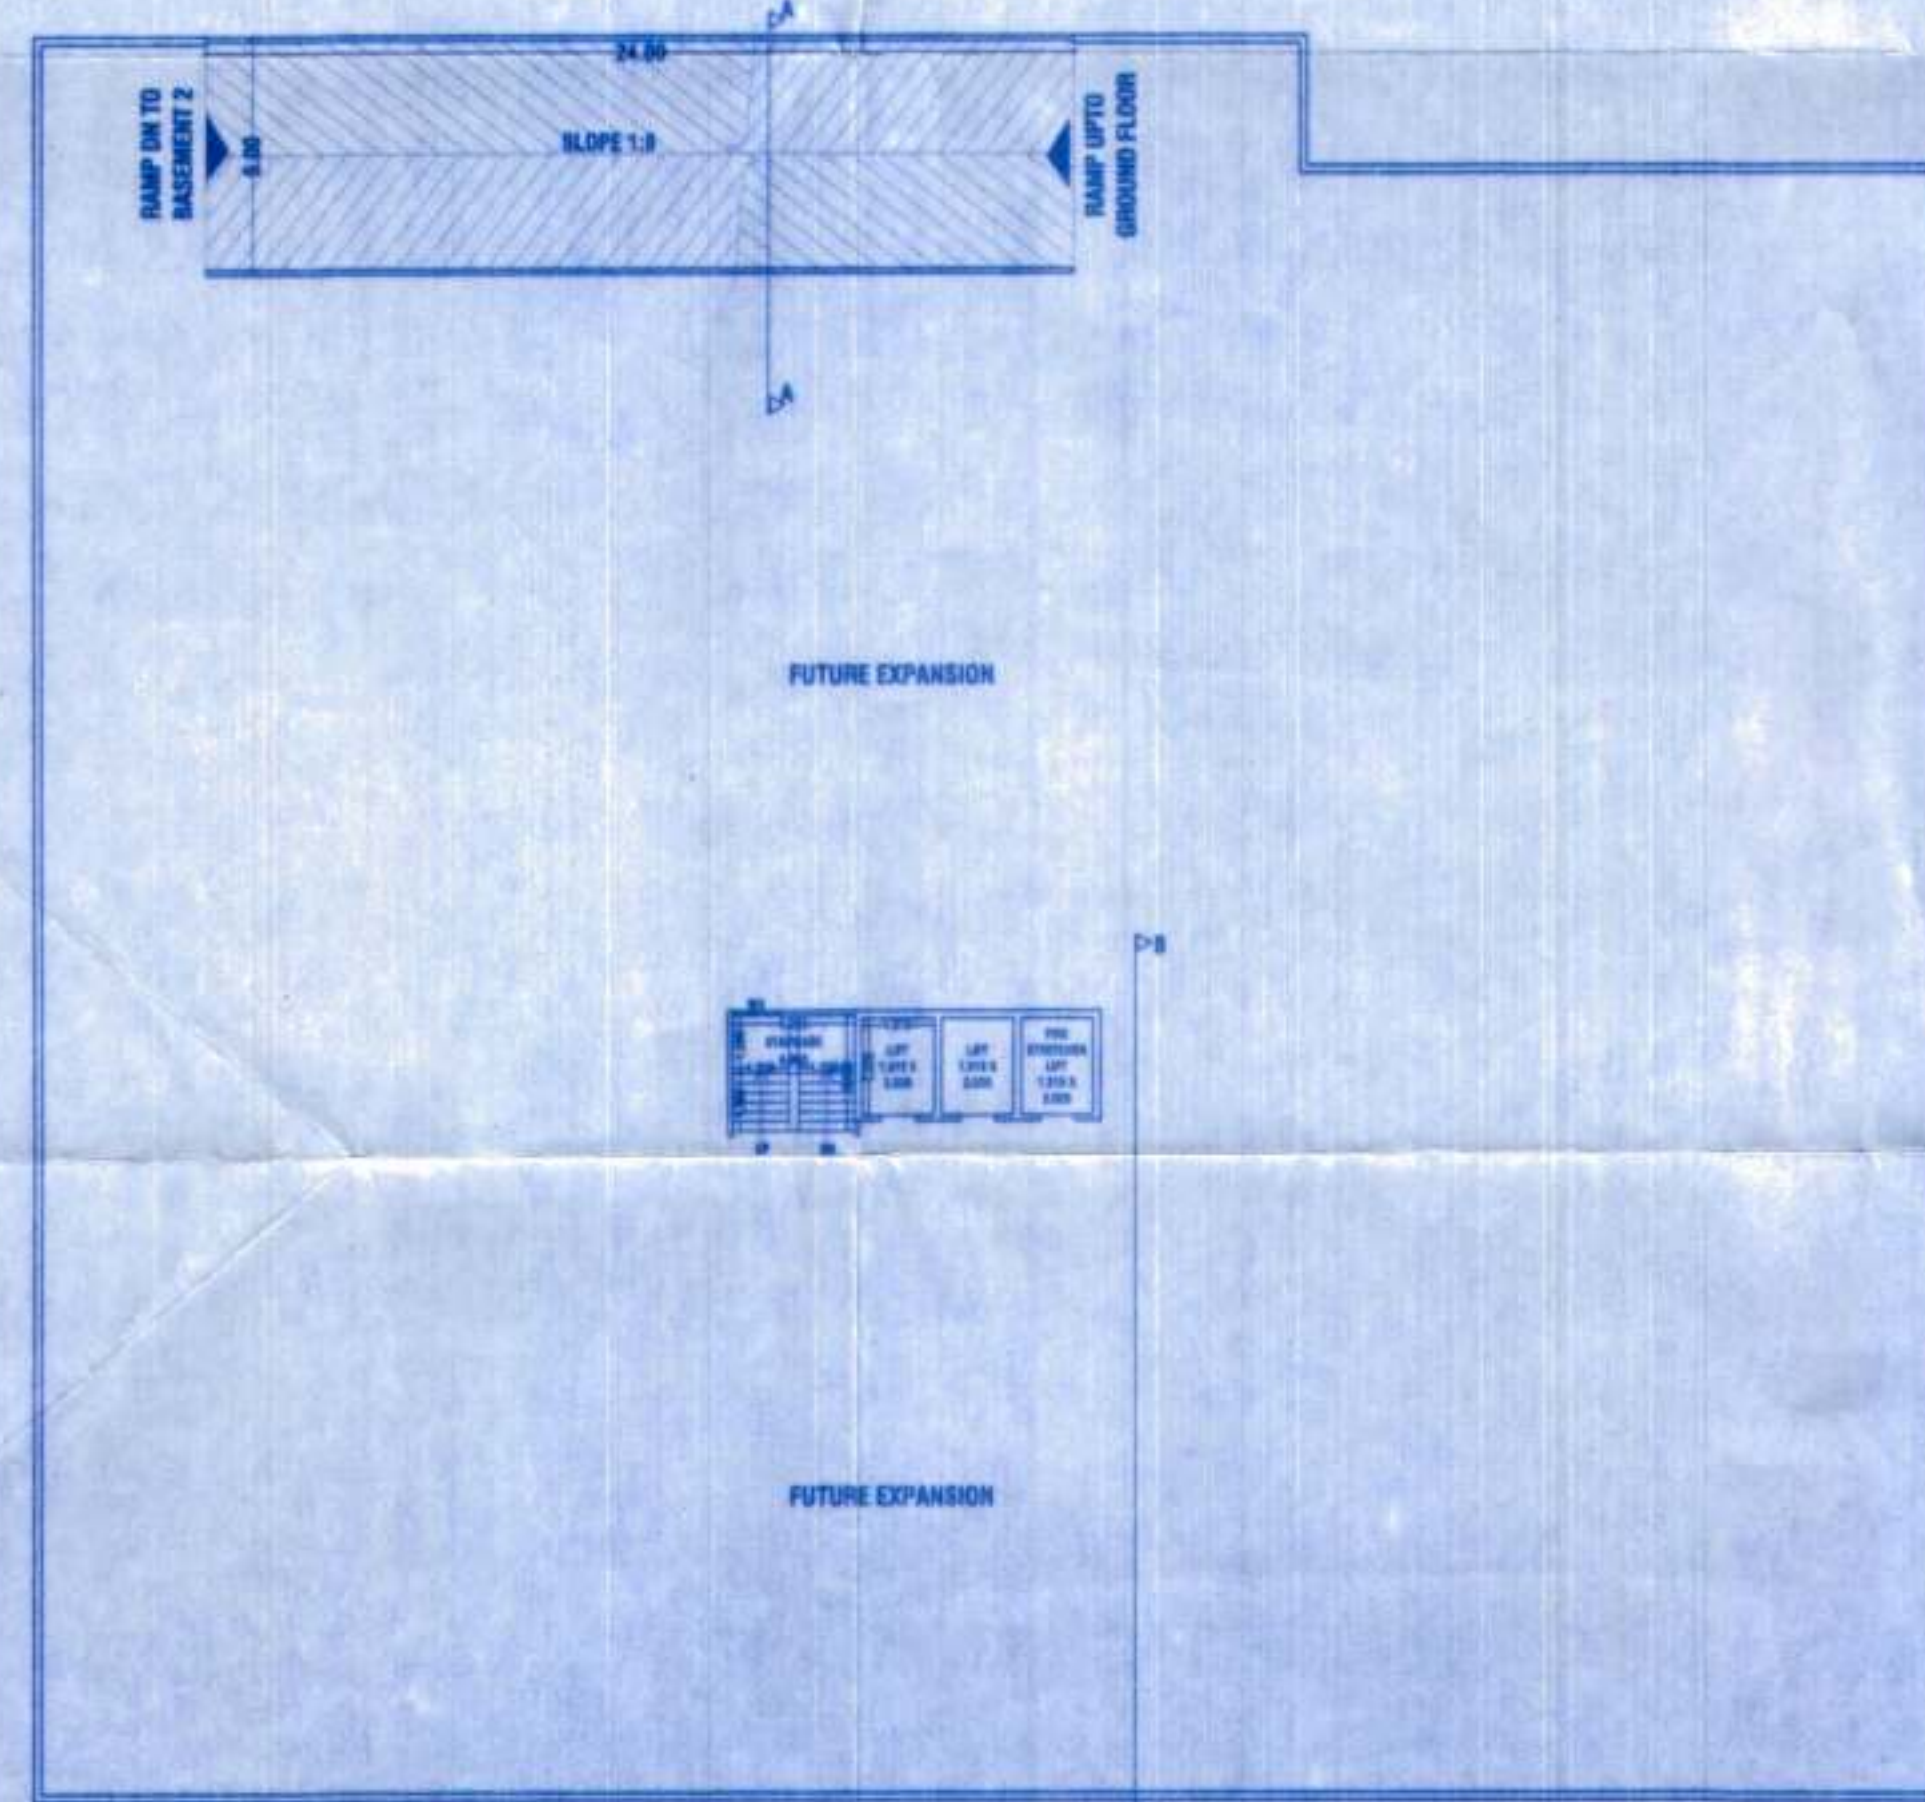

**BASEMENT 1** (SCALE 1:200)

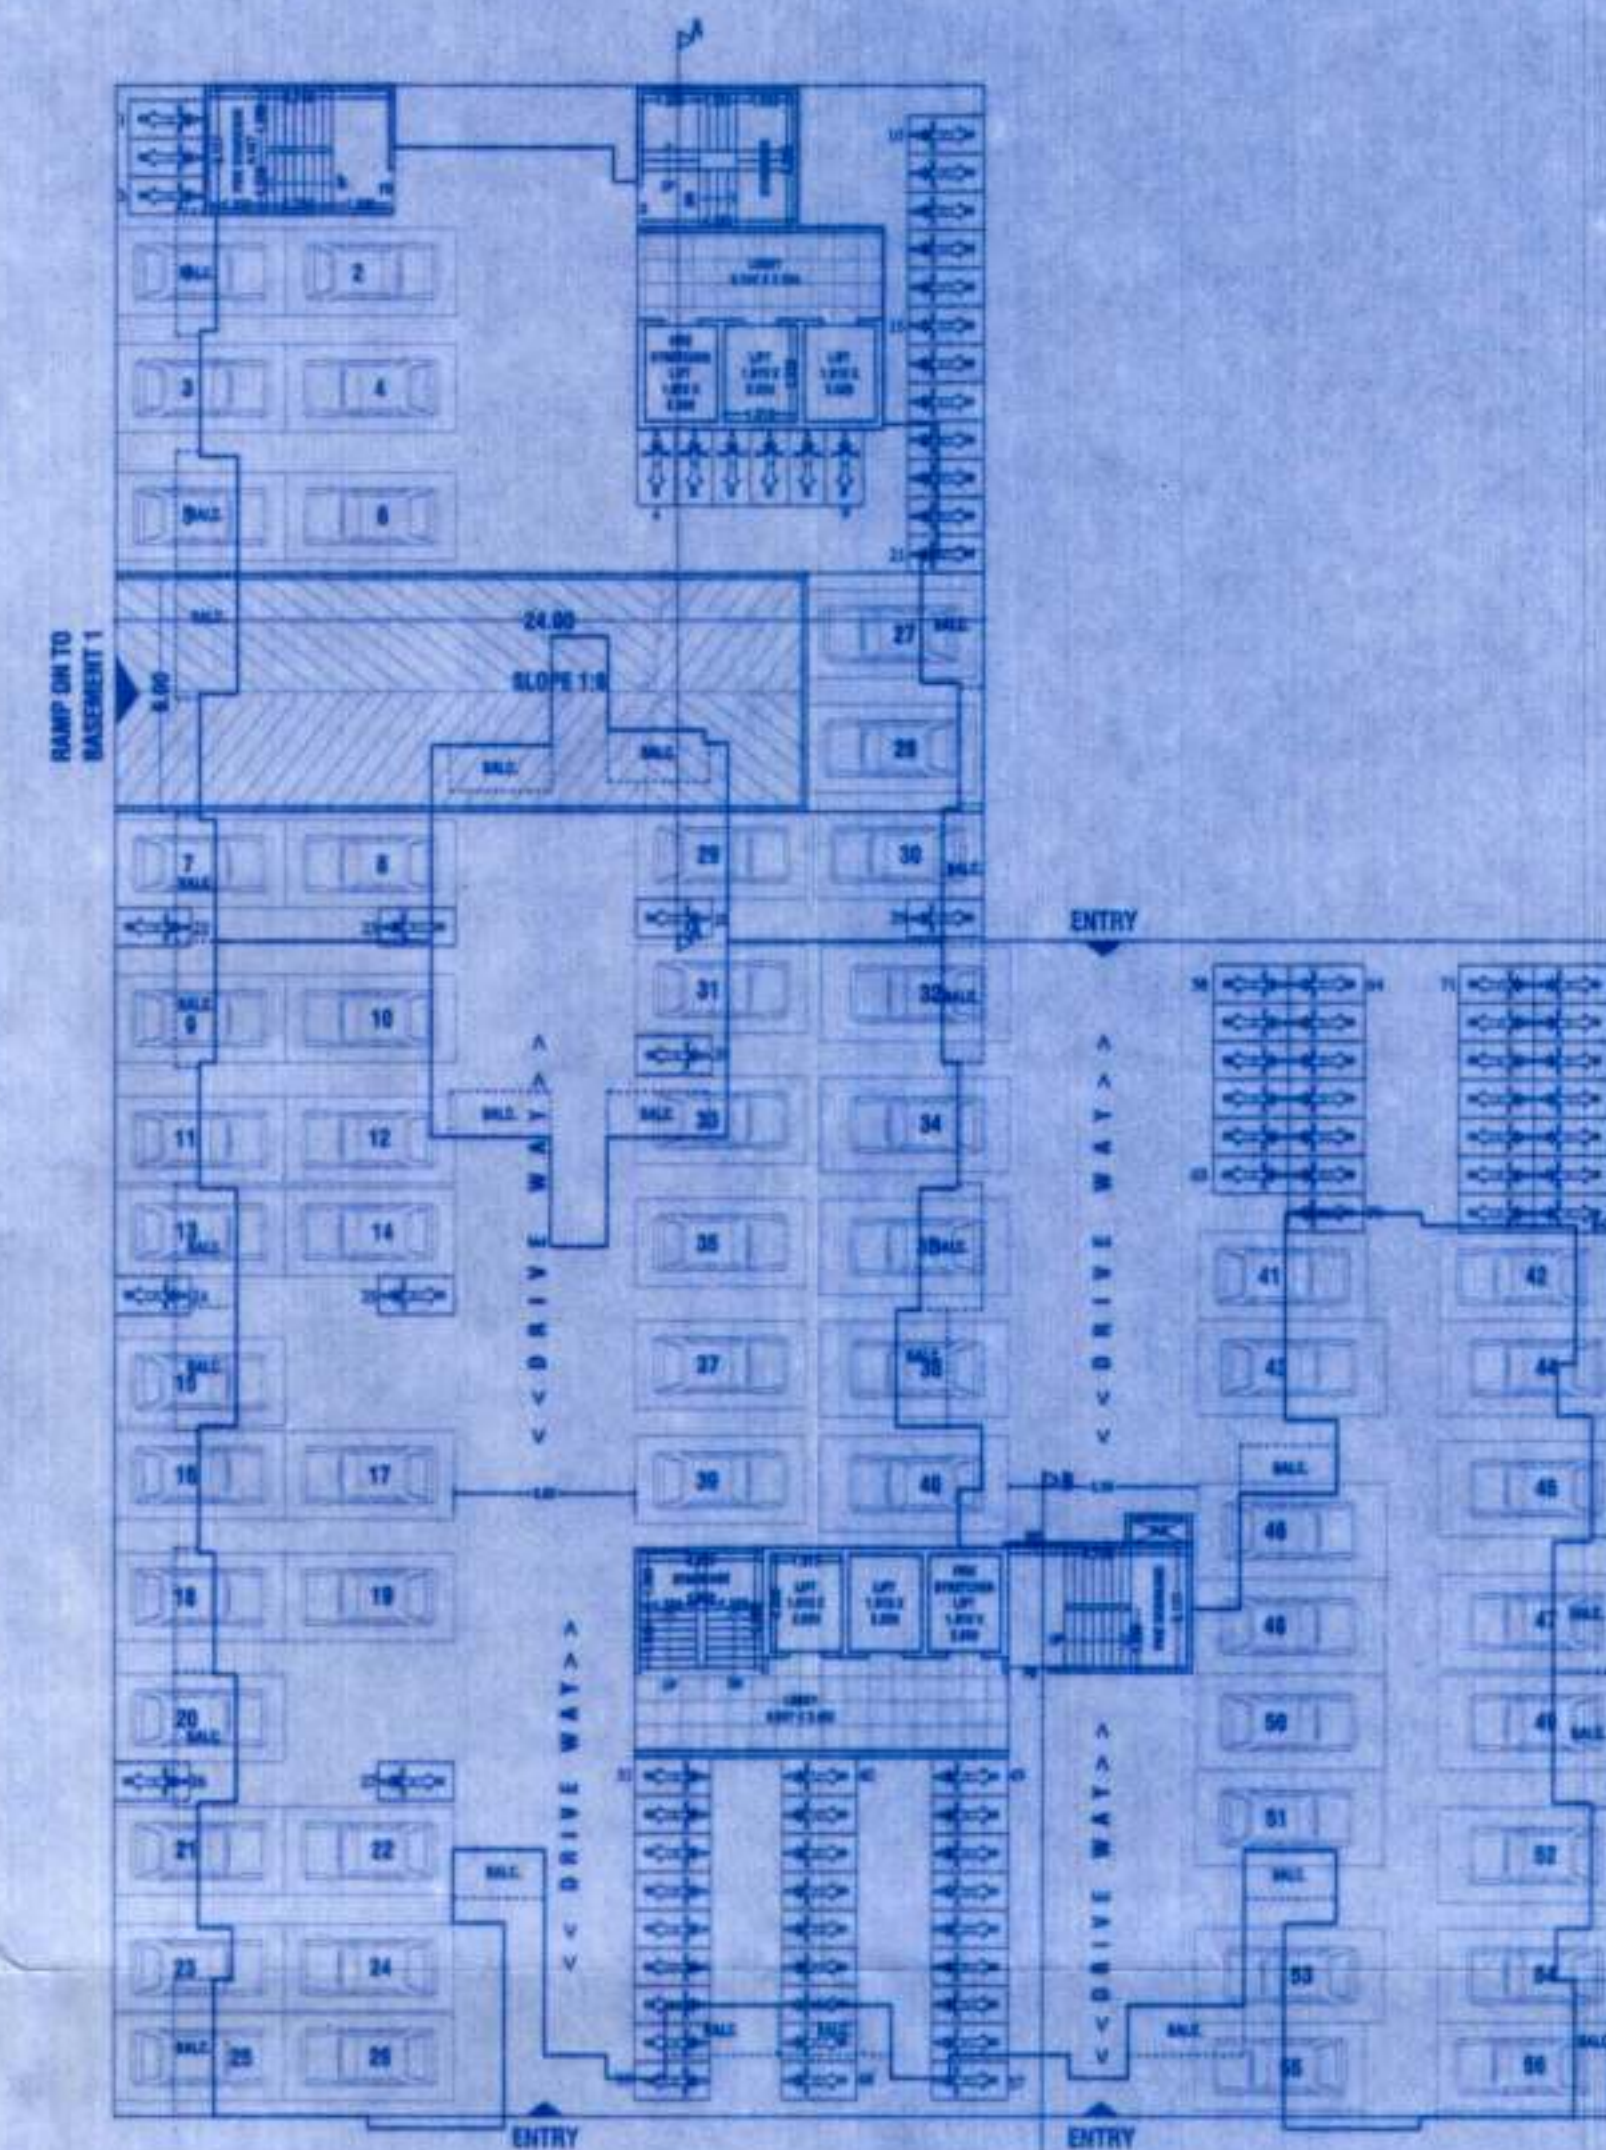

**GROUND FLOOR** (SCALE 1:200)  
NO OF CARS- 54 NOS.  
NO OF SCOOTER- 83 NOS.

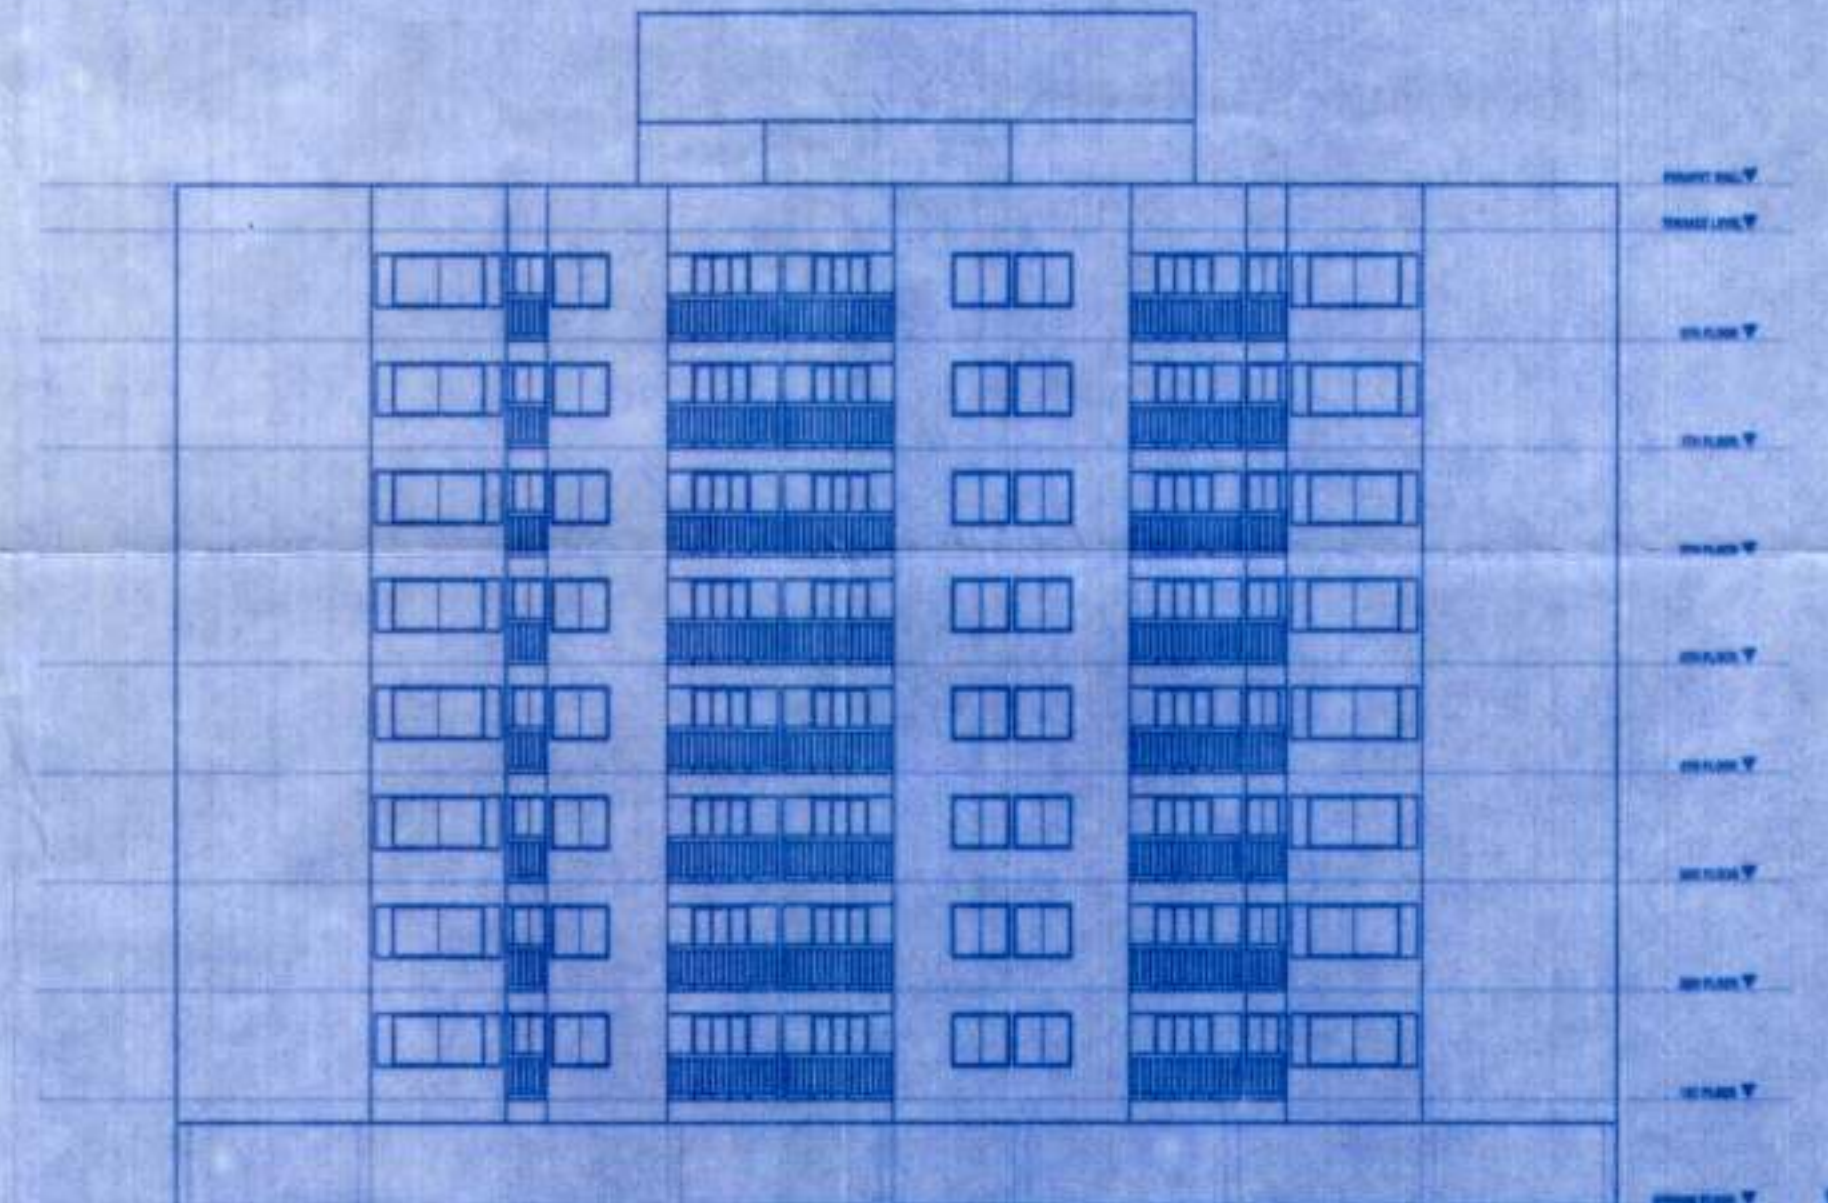


**ELEVATION FROM ROAD SIDE  
TOWER B**

**STAMP OF APPROVAL** 02/04  
**TOWER A & B**


APPROVED SUBJECT TO CONDITION  
APPROVED UNDER COMMENCEMENT  
CERTIFICATE NO. \_\_\_\_\_

Building Inspector (Jr. Engg./Sect. Engg.) Deputy Engineer  
BUILDING PERMISSION DEPT.  
ZONE-2, P.M.C.

**APPROVED**

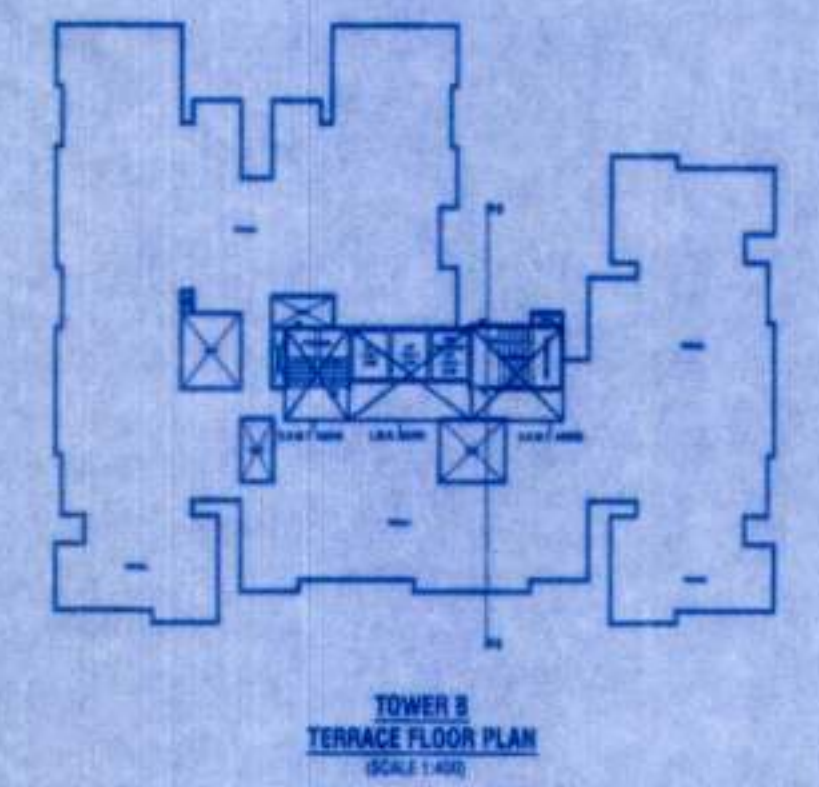

**TOWER B  
TERRACE FLOOR PLAN**  
(SCALE 1:400)

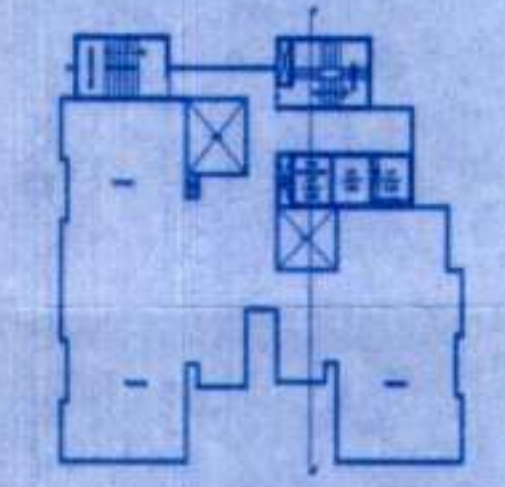

**TOWER A  
TERRACE FLOOR PLAN**  
(SCALE 1:400)

**LEGEND**

- a) PLOT BOUNDARY SHOWN IN BLACK
- b) PROPOSED WORK SHOWN IN RED
- c) DRAINAGE LINE SHOWN IN RED DOTTED
- d) WATER LINE SHOWN IN BLACK DOTTED
- e) EXISTING WORK SHOWN IN BLUE HATCHED
- f) ASSESSMENT SPACE IN PINK HATCHED & 3/8 GREEN HATCHED
- g) ROAD WIDENING LINE SHOWN IN GREEN DOTTED

**CERTIFICATE OF AREA**

CERTIFIED THAT THIS PLOT UNDER REFERENCE WAS SURVEYED BY ME ON SITE—  
—AND THE DIMENSIONS OF SIDES ETC OF PLOT STATED ON PLAN ARE AS MEASURED  
ON SITE AND THE AREA SO WORKED OUT TALLIES WITH THE AREA STATED IN DOCUMENT OF  
OWNERSHIP T. P. SCHEME RECORD / LAND RECORD DEPT CITY SURVEY RECORDS

SIGN. OF ARCHITECT

**PROPOSED BUILDING ON  
S.No. 57/3 (P) VADGAON BK., TAL- HAVELI, PUNE  
FOR : M/s. VELENTINA 7 BUILDCON LLP  
PARTNERSHIP FIRM THROUGH**

**MR. SWAPNIL CHARWAD**

**MR. MANGESH BELDARE** *M. Beldare*

SCALE : 1:200 CHECKED BY : \_\_\_\_\_ DATE : 11-03-2023  
APPROVED BY : AR. SHAH DELT BY : AR. BHATA

**PARVEZ JAMADAR & ASSOCIATES**  
ARCHITECTS & ENGINEERS  
B-1, 2, 3rd Floor, Shree Anand, Opp. to Burger King  
Near Pratiksha Police Chowki, Sec. 15, Vashi Road, Navi Mumbai - 401 106  
Tel. : +91 98 20007775, 98200775  
E-mail : parvez@jamadar.com, arshah@jamadar.com, arbhata@jamadar.com  
Website : www.parvez.co