

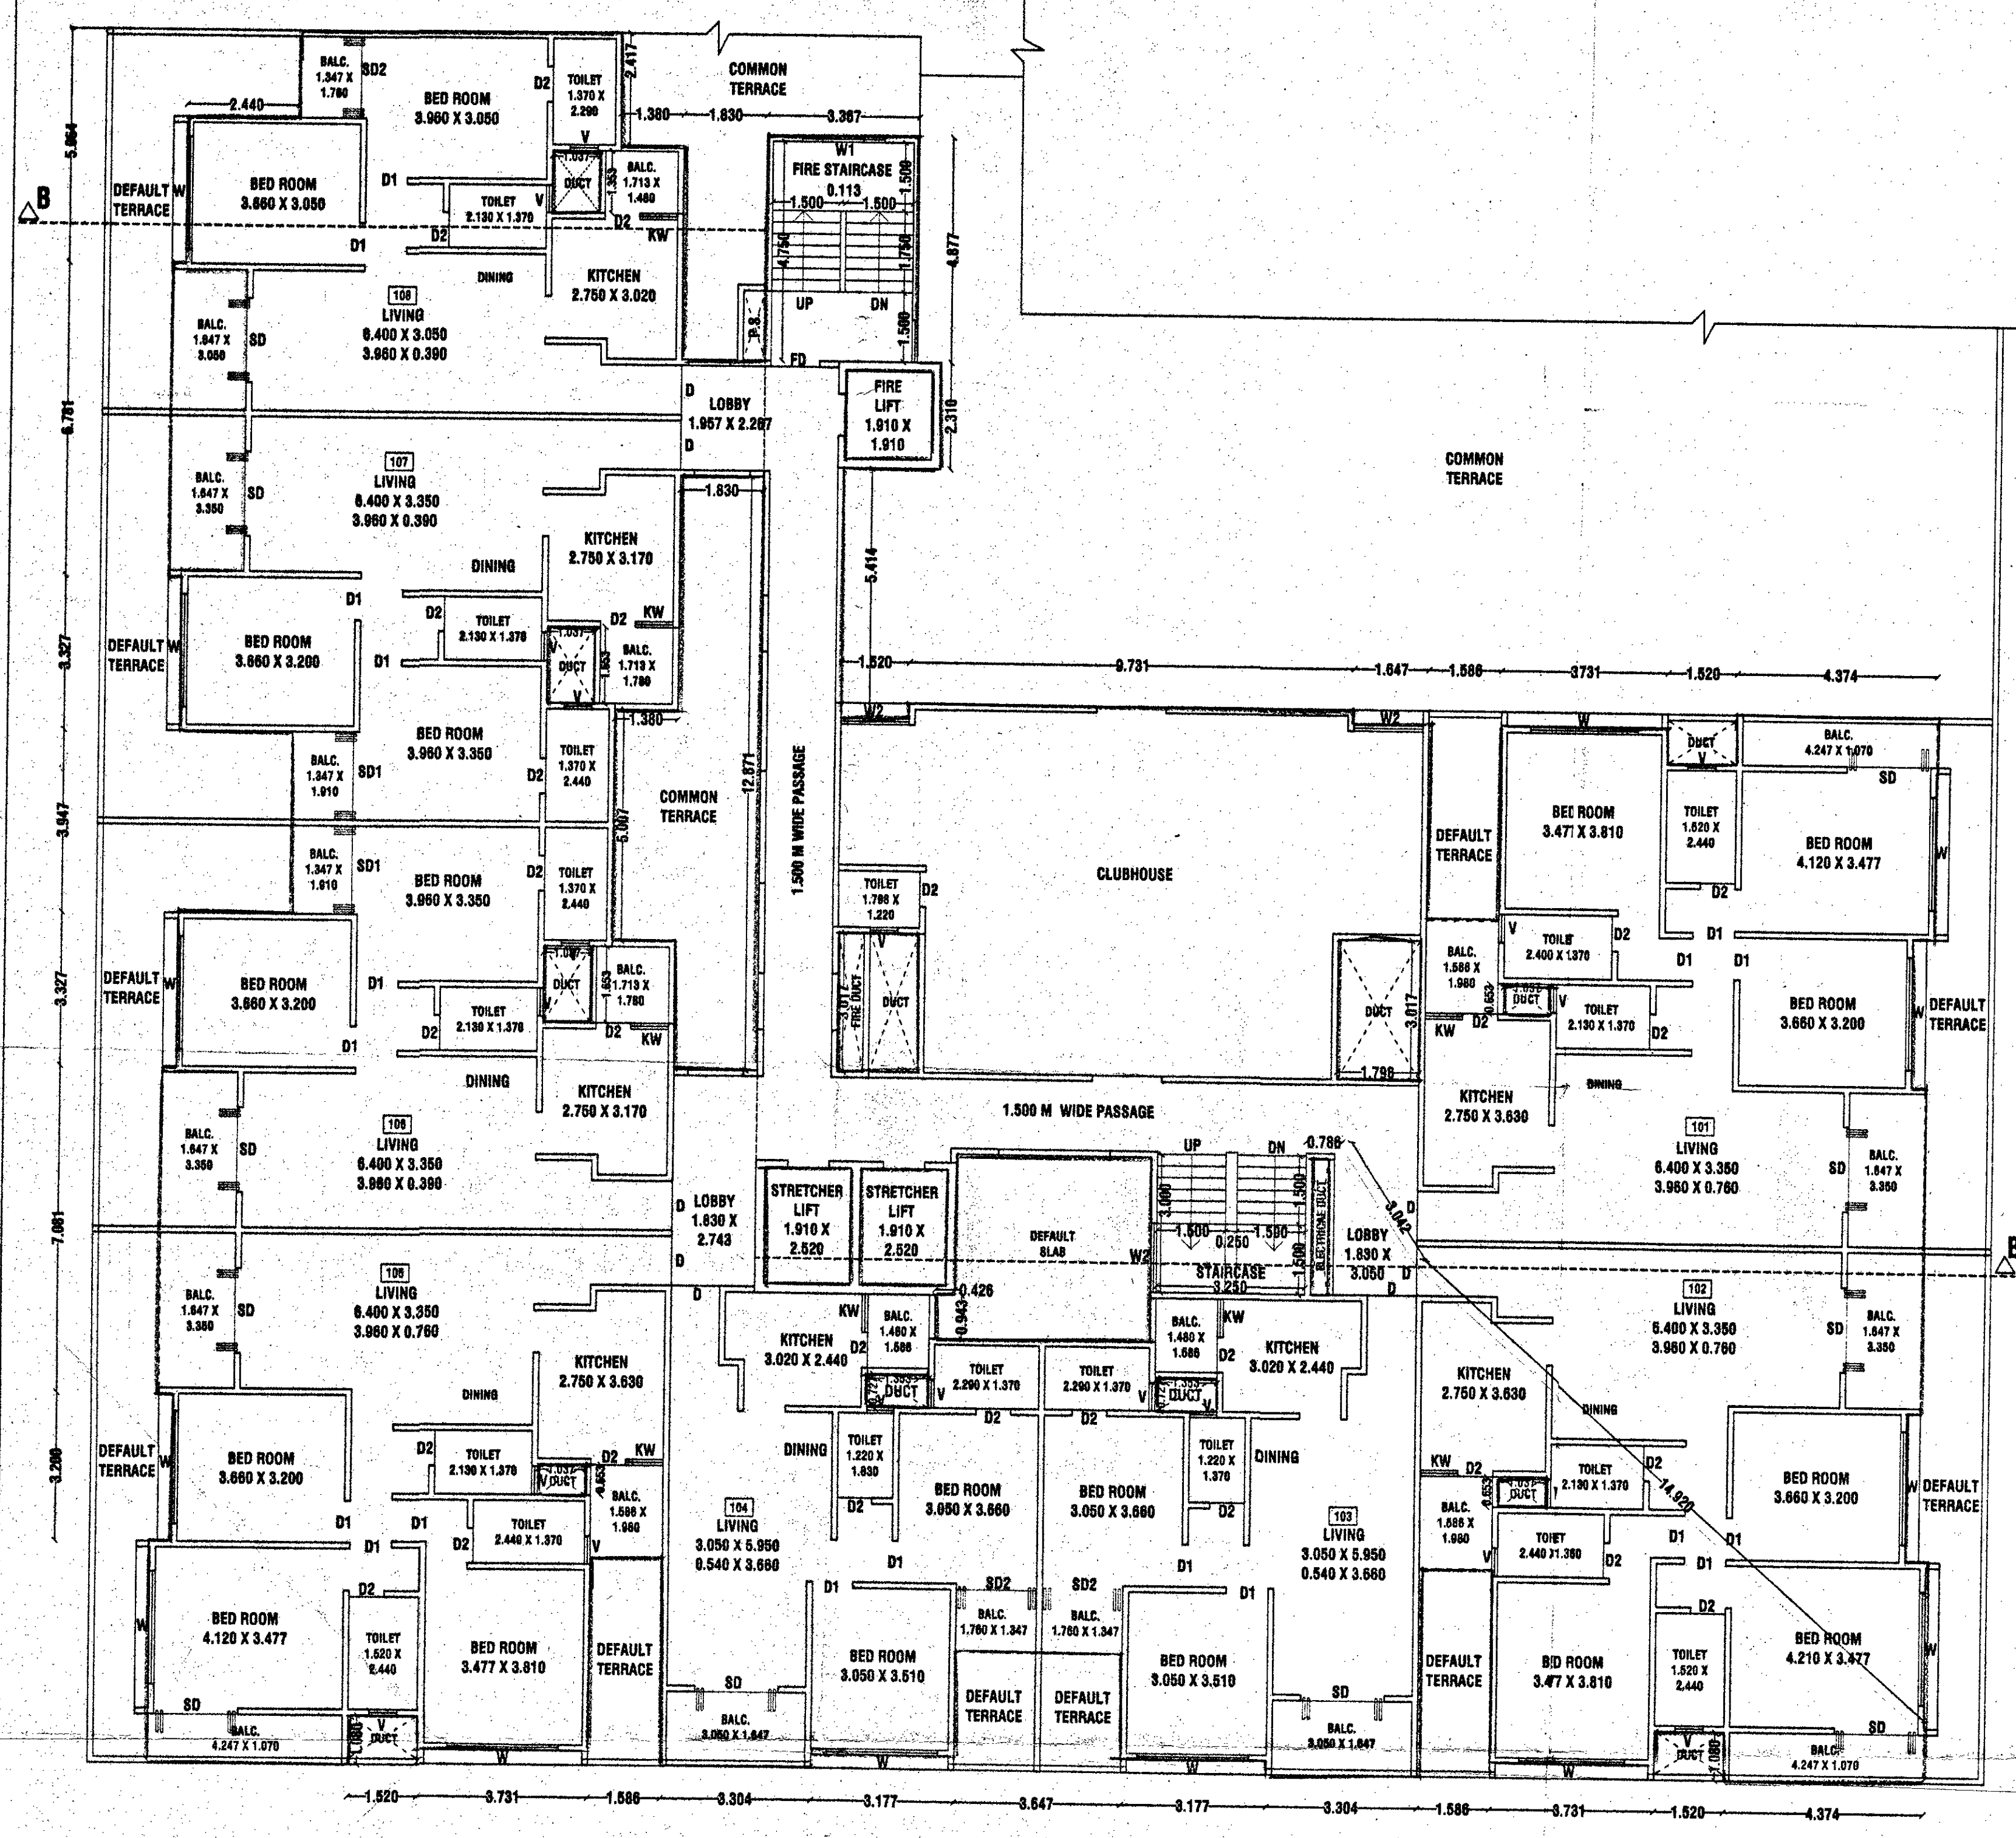


STAMP OF APPROVAL 03 05


20/10/2023
APPROVED SUBJECT TO CONDITION
APPROVED UNDER COMMENCEMENT
CERTIFICATE NO. 2203123
Building Inspector Deputy Engineer
(Jr.Engg./Sect. Engrg.)
BUILDING PERMISSION DEPT.
ZONE-2, P.M.C.

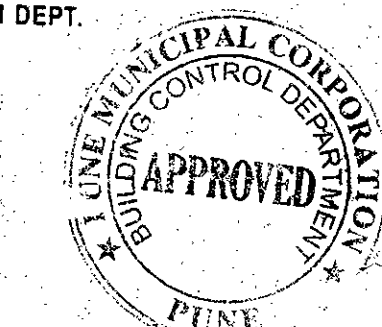


**TOWER B
FIRST FLOOR PLAN**

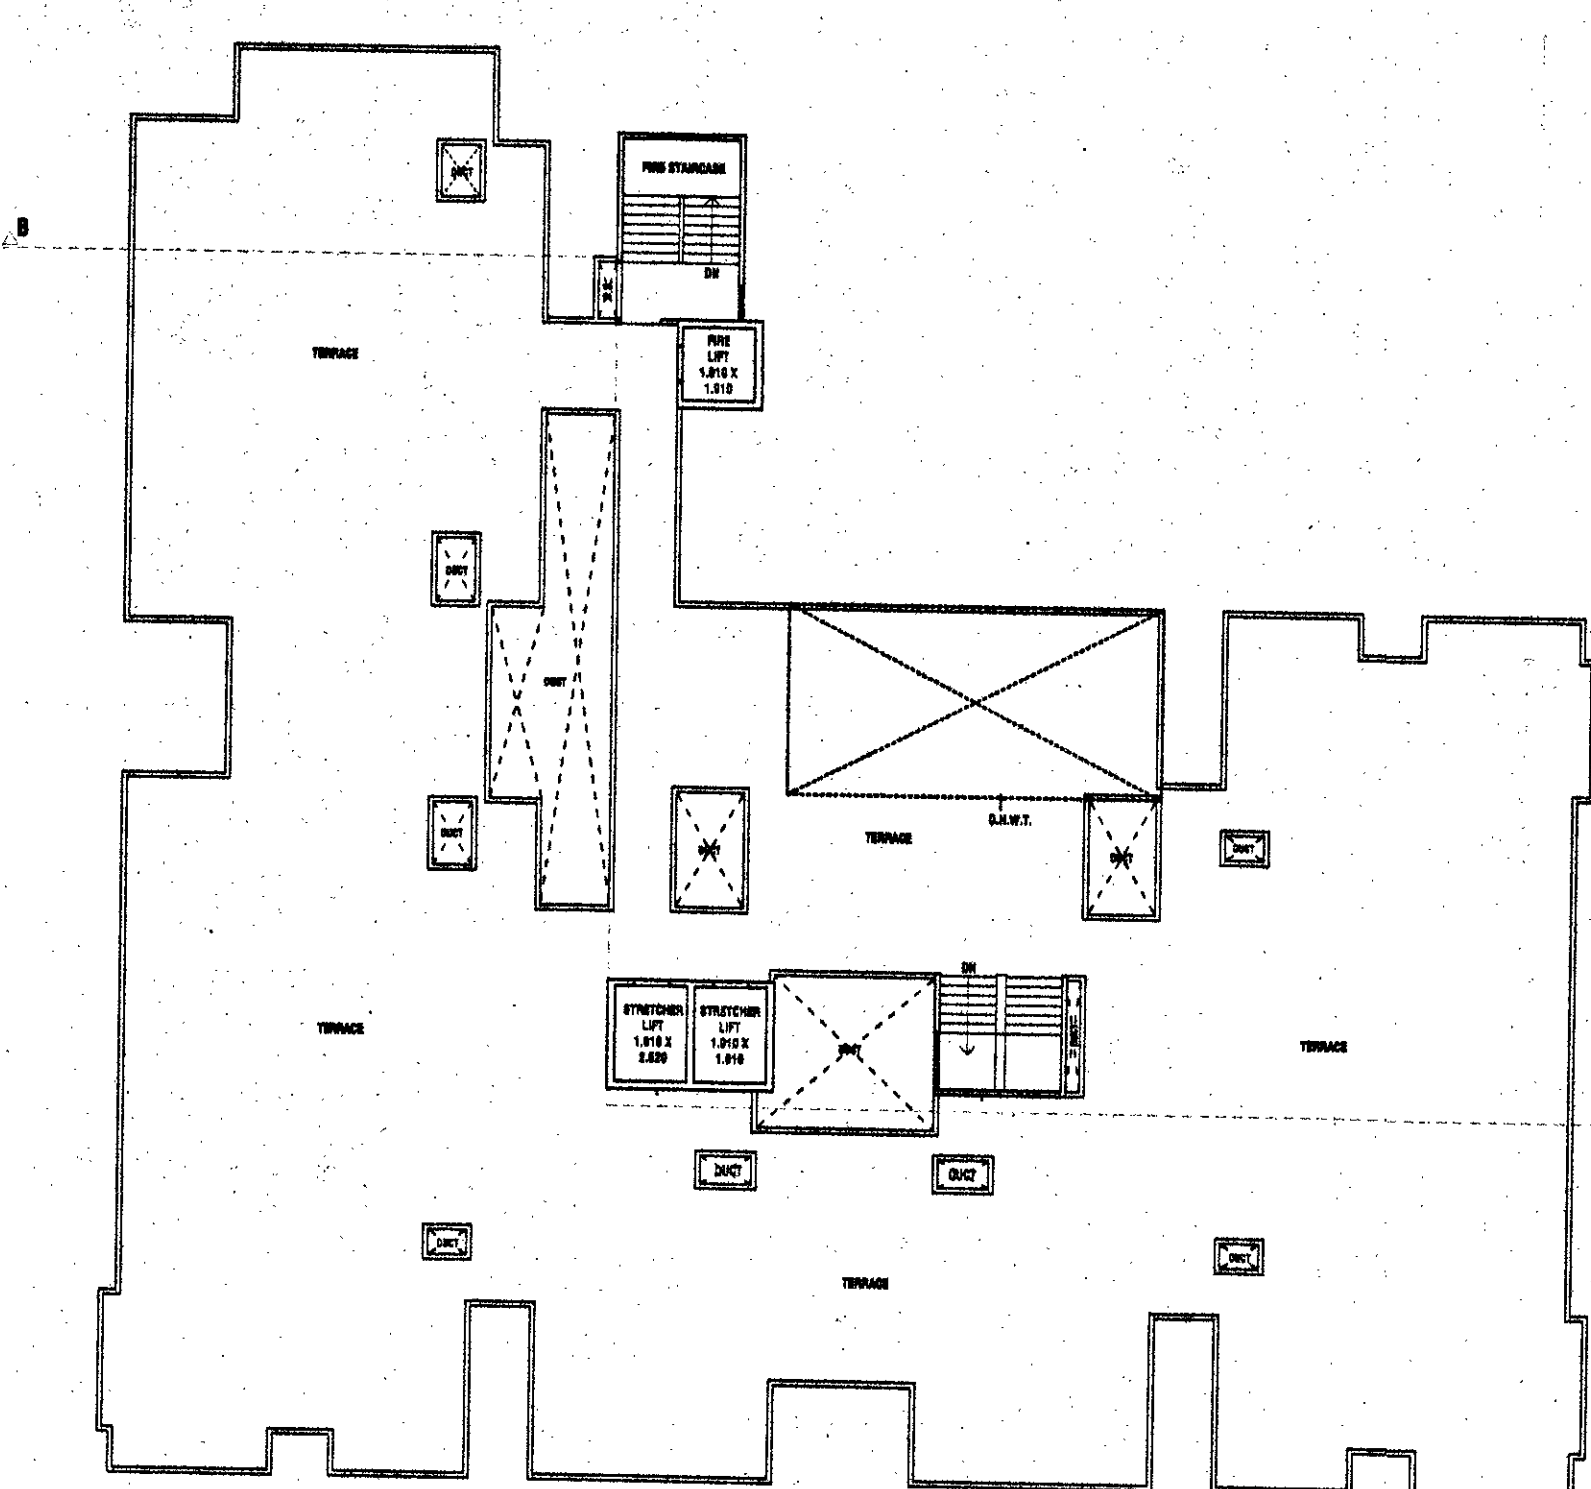

**TOWER B
TERRACE FLOOR PLAN**
(SCALE 1:200)

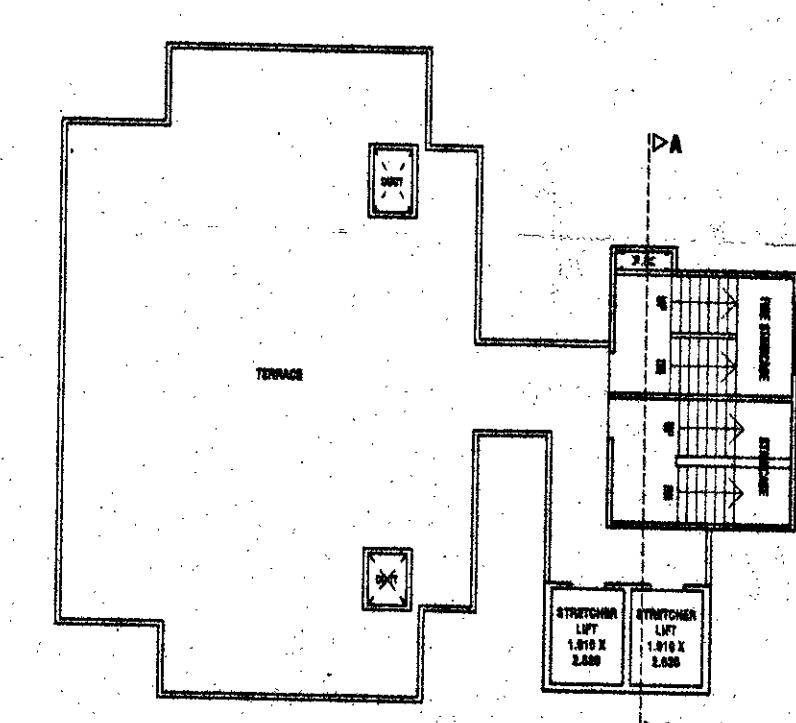

**TOWER A
TERRACE FLOOR PLAN**
(SCALE 1:200)

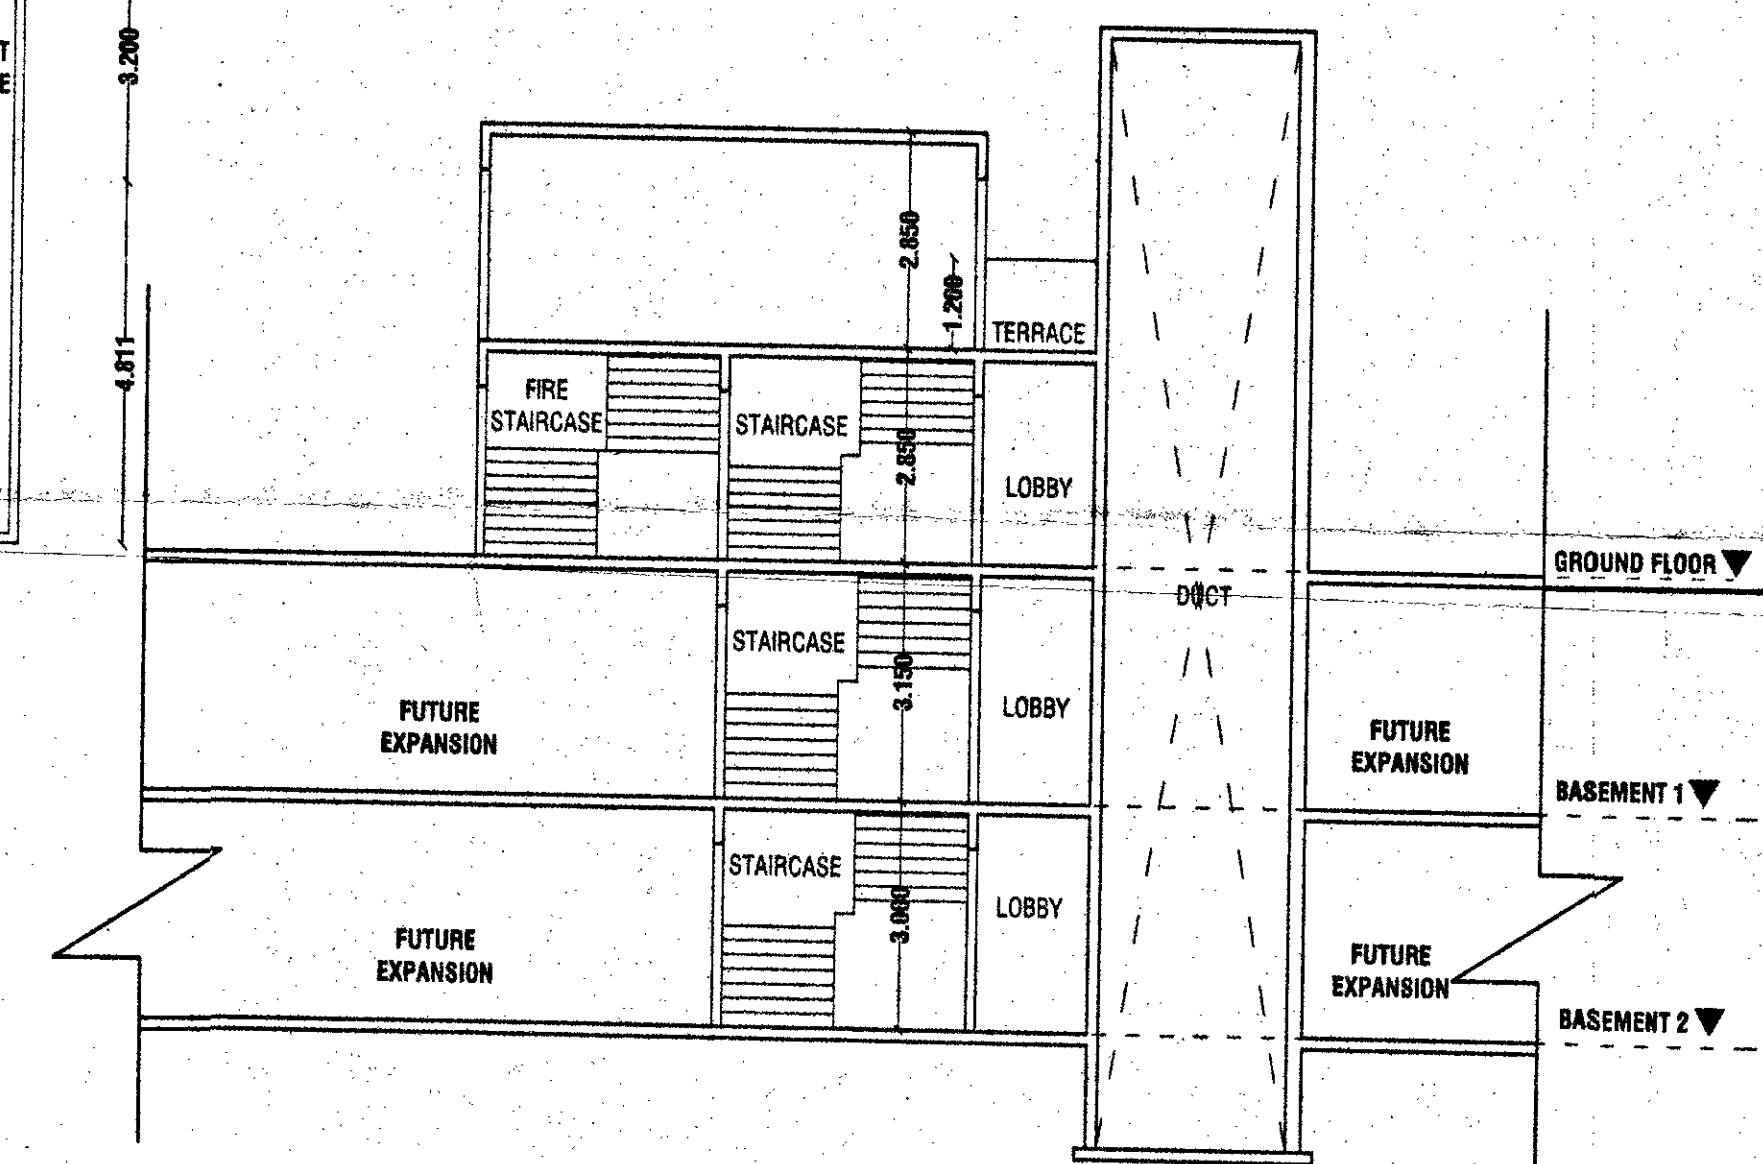

SECTION AA'

SCHEDULE OF OPENING			
W = 2.440 X 1.370 M	D = 1.070 X 2.240 M		
W1 = 1.830 X 1.370 M	D1 = 0.910 X 2.240 M		
W2 = 1.620 X 1.370 M	D2 = 0.760 X 2.240 M		
W3 = 1.220 X 1.370 M	D3 = 2.440 X 2.240 M		
V = 0.810 X 0.910 M	SD = 1.830 X 2.240 M		
PD = 1.070 X 2.240 M	SD1 = 1.810 X 2.240 M		
	SD2 = 1.760 X 2.240 M		
	SD3 = 1.620 X 2.240 M		

PROPOSED & REVISED BUILDING ON
S.No. 57/3 (P) WADGAON BK., TAL- HAVELI,
PUNE

FOR : MR. CHARWAD SIR
MR. BELDARE SIR

SCALE: 1:100
DATE: 10-11-2023
APPROVED BY: AR. SHAH
DELTY BY: MADHA

CHECKED BY: DRG. NO. 03
REVISION NO.: 05

PARVESH JAMADAR & ASSOCIATES
architects | interior design | interiors
Office No.1 & 2, 2nd Floor, Shree Anand, Opp. to Burger King
Near Poojara Police Chowky, Gm. Thimayya Road, Camp, Pune, 411 004
Tel.: +91 20 25967280, 26524415
E-mail: design@parveshstudio.com arch_shah@parveshstudio.com
Website: www.parveshstudio.com