
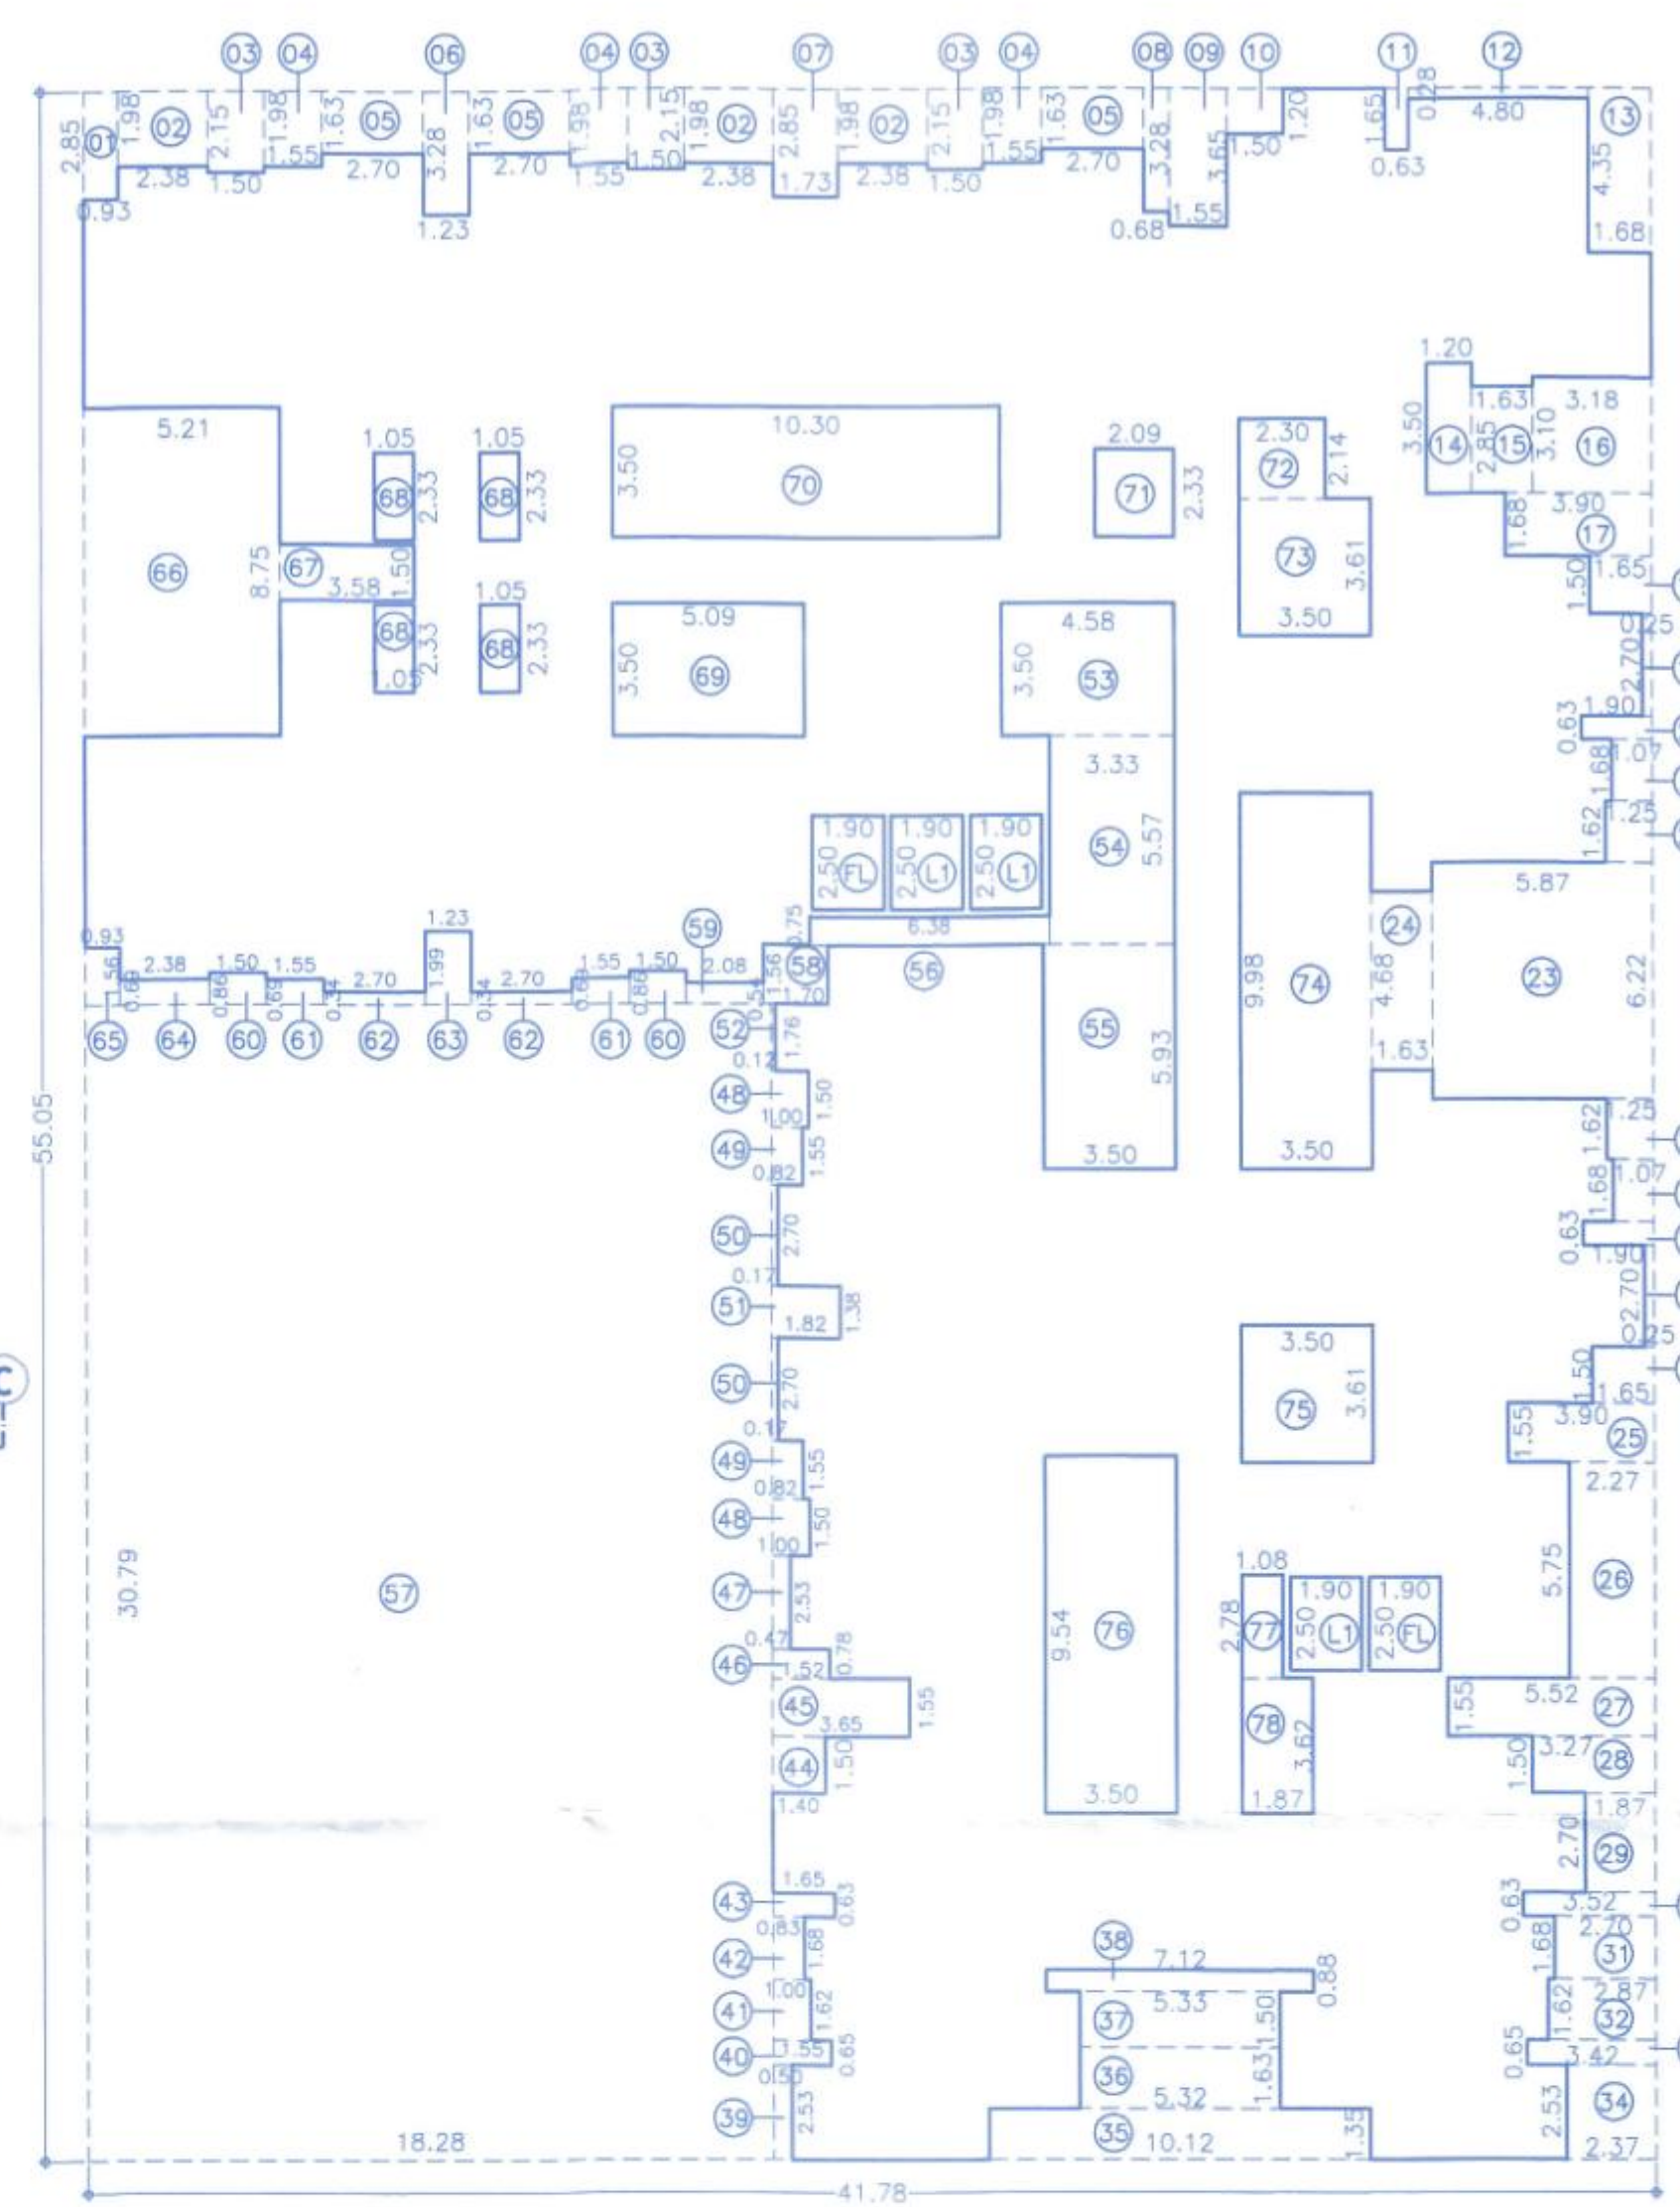


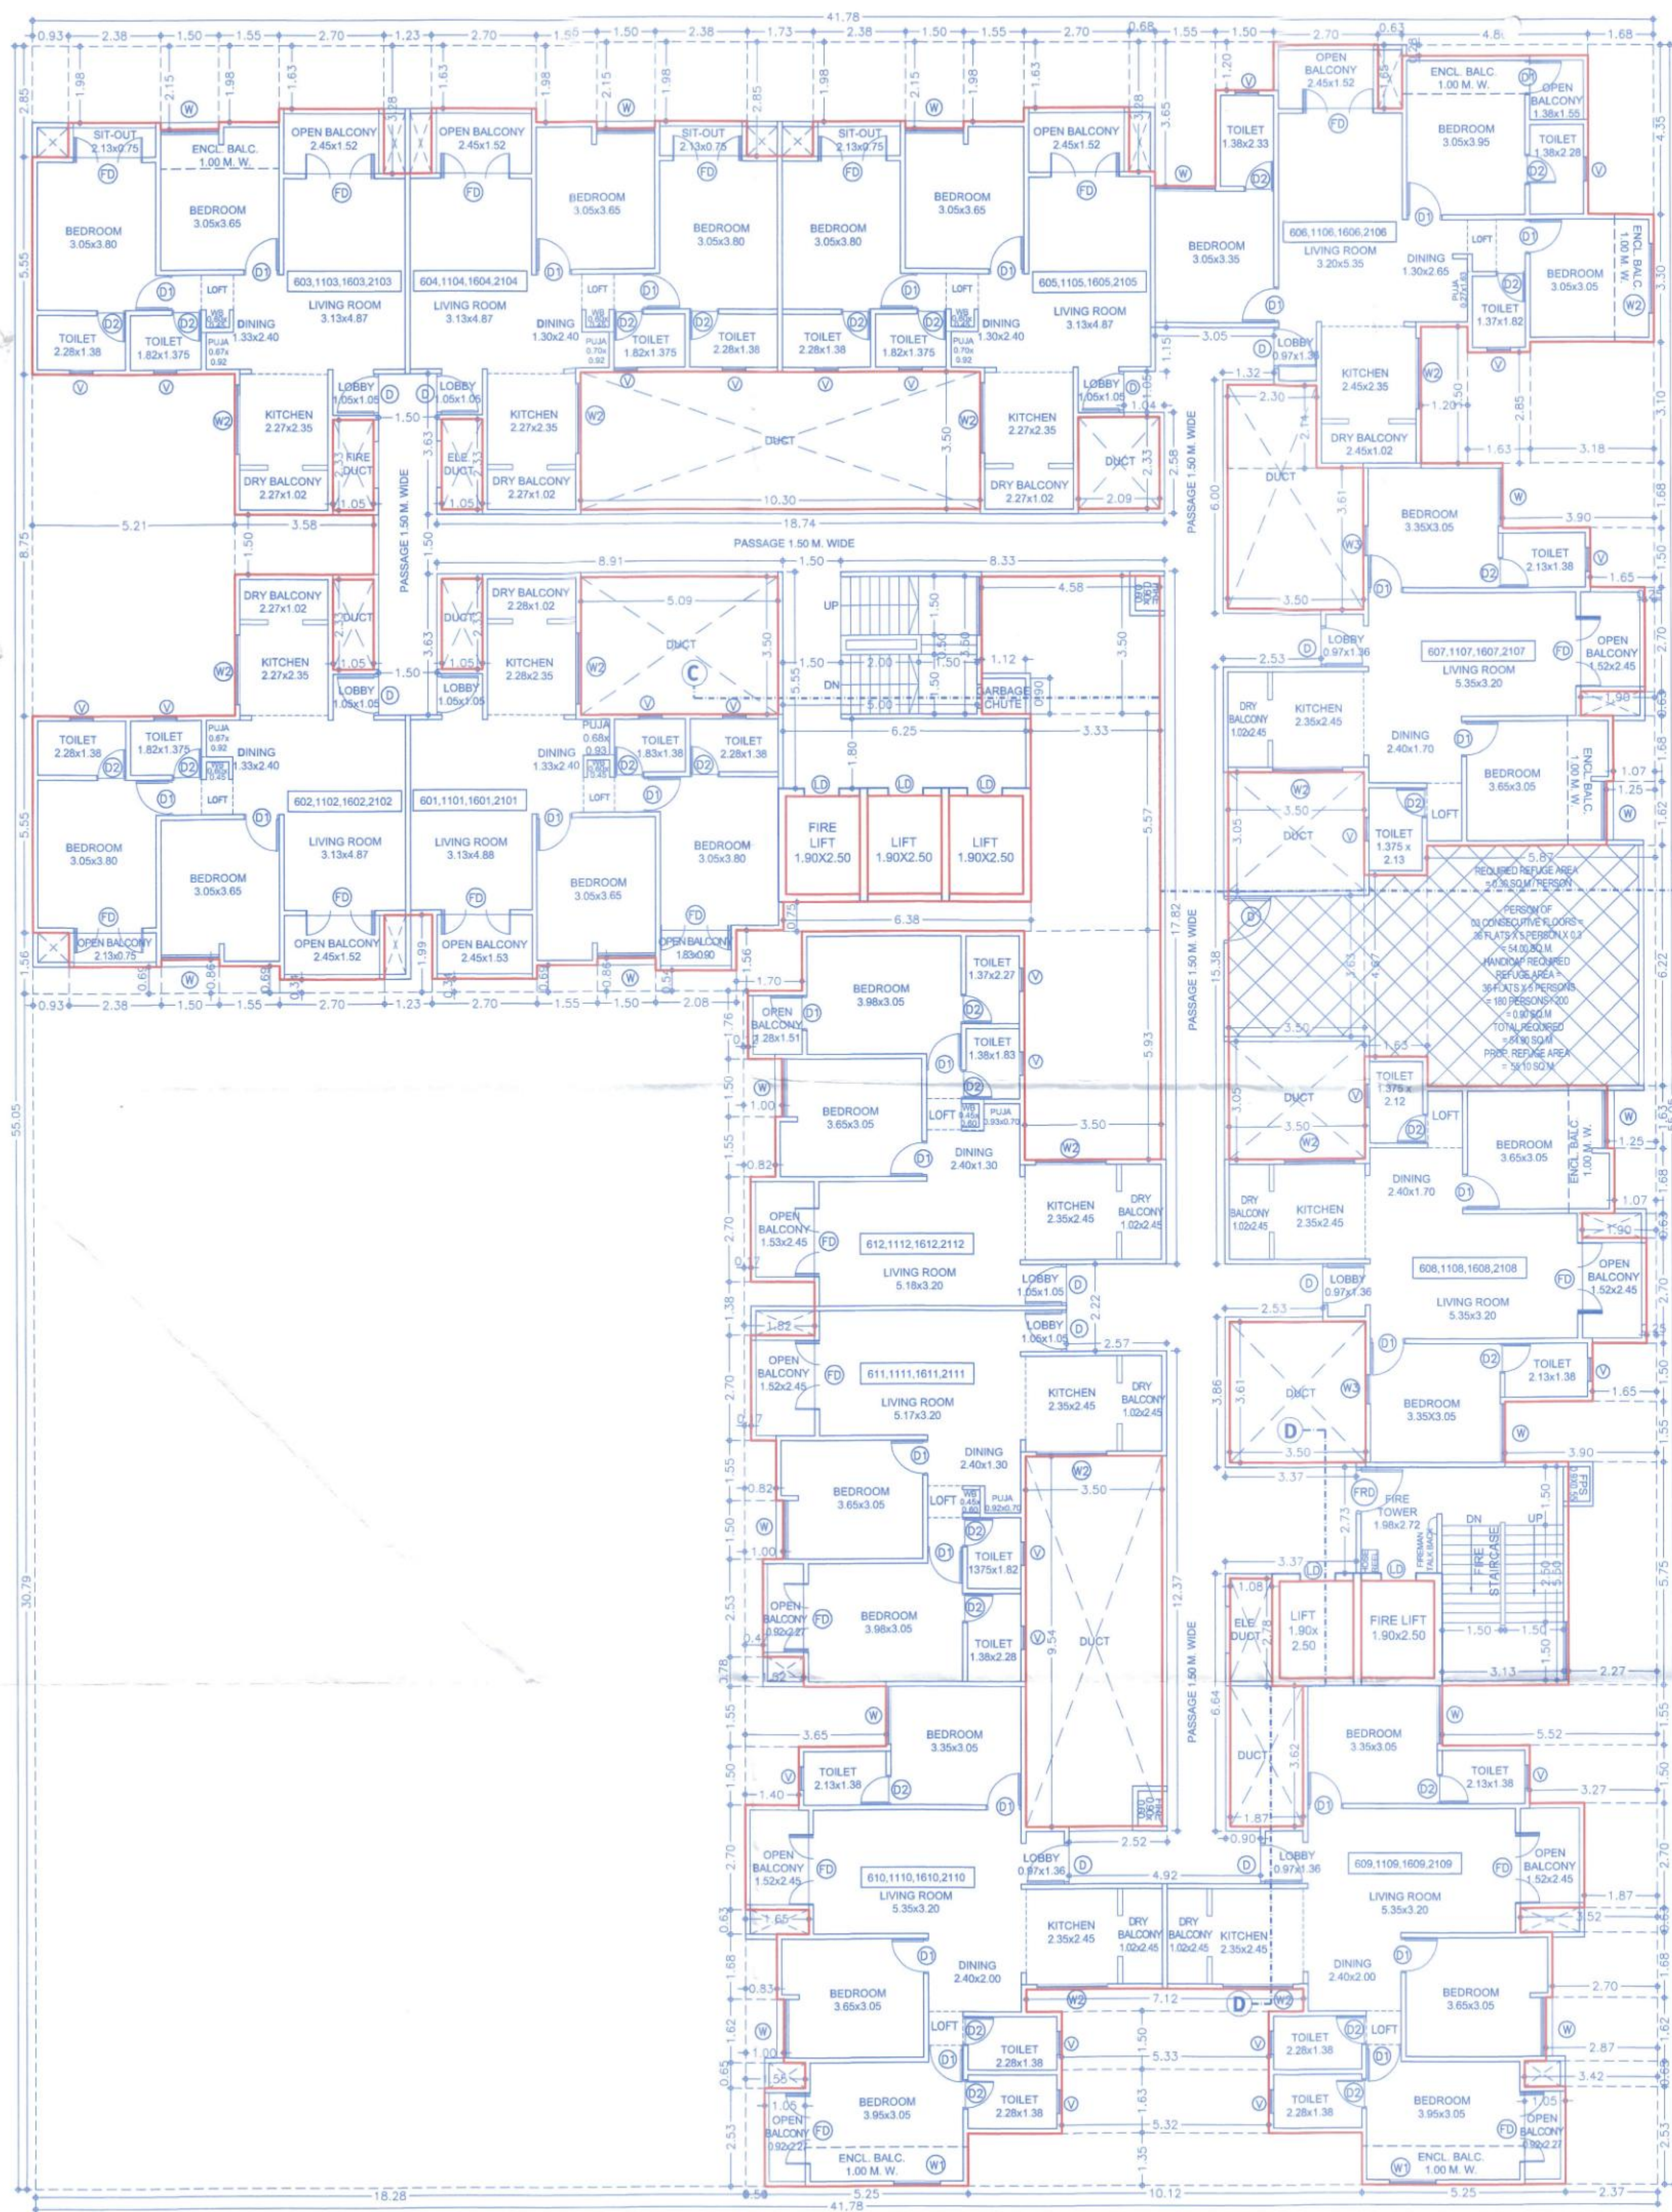


B/U/P AREA CALC. FOR
(TYPICAL 6TH, 11TH & 16TH FLOOR)

BLOCK-A :

A	41.78	X	55.05	X	1	=	2299.99
1	0.93	X	2.85	X	1	=	2.65
2	2.38	X	1.98	X	3	=	14.14
3	1.50	X	2.15	X	3	=	9.67
4	1.55	X	1.98	X	3	=	9.21
5	2.70	X	1.63	X	3	=	13.20
6	1.23	X	3.28	X	1	=	4.03
7	1.73	X	2.85	X	1	=	4.93
8	0.88	X	3.28	X	1	=	2.93
9	1.55	X	3.65	X	1	=	5.66
10	1.50	X	1.20	X	1	=	1.80
11	0.63	X	1.65	X	1	=	1.04
12	4.80	X	0.28	X	1	=	1.34
13	1.68	X	4.35	X	1	=	7.31
14	1.20	X	3.50	X	1	=	4.20
15	1.63	X	2.85	X	1	=	4.65
16	3.18	X	3.10	X	1	=	9.86
17	3.90	X	1.68	X	1	=	6.55
18	1.65	X	1.50	X	2	=	4.95
19	0.25	X	2.70	X	2	=	1.35
20	1.90	X	0.63	X	2	=	2.39
21	1.07	X	1.68	X	2	=	3.60
22	1.25	X	1.62	X	2	=	4.05
23	5.87	X	6.22	X	1	=	36.51
24	1.63	X	4.68	X	1	=	7.63
25	3.90	X	1.55	X	1	=	6.04
26	2.27	X	5.75	X	1	=	13.05
27	5.52	X	1.55	X	1	=	8.56
28	3.27	X	1.50	X	1	=	4.91
29	1.87	X	2.70	X	1	=	5.05
30	3.52	X	0.63	X	1	=	2.22
31	2.70	X	1.68	X	1	=	4.54
32	2.87	X	1.62	X	1	=	4.65
33	3.42	X	0.65	X	1	=	2.22
34	2.37	X	2.53	X	1	=	6.00
35	10.12	X	1.35	X	1	=	13.66
36	5.32	X	1.63	X	1	=	8.67
37	5.33	X	1.50	X	1	=	8.00
38	7.12	X	0.88	X	1	=	6.27
39	0.50	X	2.53	X	1	=	1.26
40	1.55	X	0.65	X	1	=	1.01

41	1.00	X	1.62	X	1	=	1.62
42	0.83	X	1.68	X	1	=	1.39
43	1.65	X	0.63	X	1	=	1.04
44	1.40	X	1.50	X	1	=	2.10
45	3.65	X	1.55	X	1	=	5.66
46	1.52	X	0.78	X	1	=	1.19
47	0.47	X	2.53	X	1	=	1.19
48	1.00	X	1.50	X	2	=	3.00
49	0.82	X	1.55	X	2	=	2.54
50	2.70	X	0.17	X	2	=	0.92
51	1.82	X	1.38	X	1	=	2.51
52	1.76	X	0.12	X	1	=	0.21
53	4.58	X	3.50	X	1	=	16.03
54	3.33	X	5.57	X	1	=	18.55
55	3.50	X	5.93	X	1	=	20.76
56	6.38	X	0.75	X	1	=	4.78
58	1.70	X	1.56	X	1	=	2.65
59	2.08	X	0.54	X	1	=	1.12
60	1.50	X	0.86	X	2	=	2.58
61	1.55	X	0.69	X	2	=	2.14
62	2.70	X	0.34	X	2	=	1.84
63	1.23	X	1.99	X	1	=	2.45
64	2.38	X	0.69	X	1	=	1.64
65	0.93	X	1.56	X	1	=	1.45
66	5.21	X	8.75	X	1	=	45.59
67	3.58	X	1.50	X	1	=	5.37
68	1.05	X	2.33	X	4	=	9.79
69	5.09	X	3.50	X	1	=	17.81
70	10.30	X	3.50	X	1	=	36.05
71	2.09	X	2.33	X	1	=	4.87
72	2.30	X	2.14	X	1	=	4.92
73	3.50	X	3.61	X	1	=	12.63
74	3.50	X	9.98	X	1	=	34.93
75	3.50	X	3.61	X	1	=	12.63
76	3.50	X	9.54	X	1	=	33.39
77	1.08	X	2.78	X	1	=	3.00
78	1.87	X	3.62	X	1	=	6.77
79	18.28	X	30.79	X	1	=	562.84
FL	1.90	X	2.50	X	2	=	9.50
L1	1.90	X	2.50	X	3	=	14.25
TOTAL						=	1172.76
TOTAL B/U/P AREA						=	SO.M.
2299.99						=	1172.76
						=	1127.23

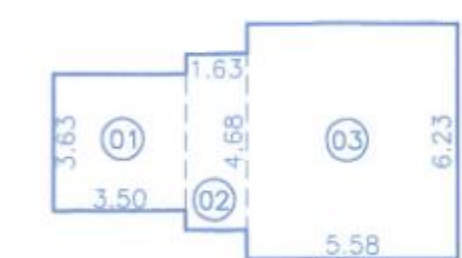

REFUGE AREA CALC. FOR TYPICAL 6TH, 11TH & 16TH FLOOR

1	3.50	X	3.63	X	1	=	12.71
2	1.63	X	4.68	X	1	=	7.63
3	5.58	X	6.23	X	1	=	34.76
TOTAL						=	55.10

DATE & STAMP OF APPROVAL

TOWER - B

Sanctioned No. B.P. Purnawale 7910023
Subject to conditions mentioned in the
Office Order No.
even dated 16/10/2023
Pimpri
Date: 16/10/2023



Building Permission Dept.
Pimpri-Chinchwad Municipal Corporation
Pune-18

Form of Statement - 3 (Sr. No. 9 (a))

Bldg No.	Floor No.	Flat No.	NO. OF TENE.	CARPET AREA	AREA OF BALCONY	TOTAL
1	2	3	4	5	6	7
		601,1101,1601,2101	04	59.43	7.70	268.52
		602,1102,1602,2102				
		603,1103,1603,2103	16	59.46	7.65	1073.76
		604,1104,1604,2104				
		605,1105,1605,2105				
		606,1106,1606,2106	04	75.61	8.37	335.92
		607,1107,1607,2107	08	59.85	6.24	528.72
		608,1108,1608,2108				
		609,1109,1609,2109	06	76.26	8.35	676.88
		610,1110,1610,2110				
		611,1111,1611,2111	04	61.65	8.35	280.00
		612,1112,1612,2112	04	61.56	8.17	278.92
		TOTAL	48			3442.72

F | JOB TITLE / SITE ADDRESS

PROPOSED BUILDING ON S.NO. 26/1/6, 26/3/1, 26/3/2, OF VILLAGE - PUNAWALE, TAL - MULSHI, PUNE.

G | OWNER NAME AND SIGNATURE

Owner's Name: TIRUPATI SKYSCRAPERS LLP THROUGH ITS PARTNER MR. RAJESH GOYAL.


Signature: [Signature]

H | ARCHITECT

Architect's Name: Vishwas Kulkarni : CA/1984/8465
Hrshikesh Kulkarni : CA/2002/29235

Signature: [Signature]

Drawing Title: Floor Plan & Calculations
Drawing No: 2284
Drawing Date: 21/4

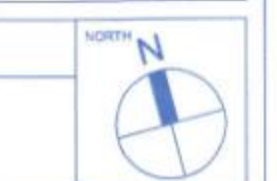

Scale: 1:100 at A1-Paper Size

FOR P.C.M.C. SANCTION