


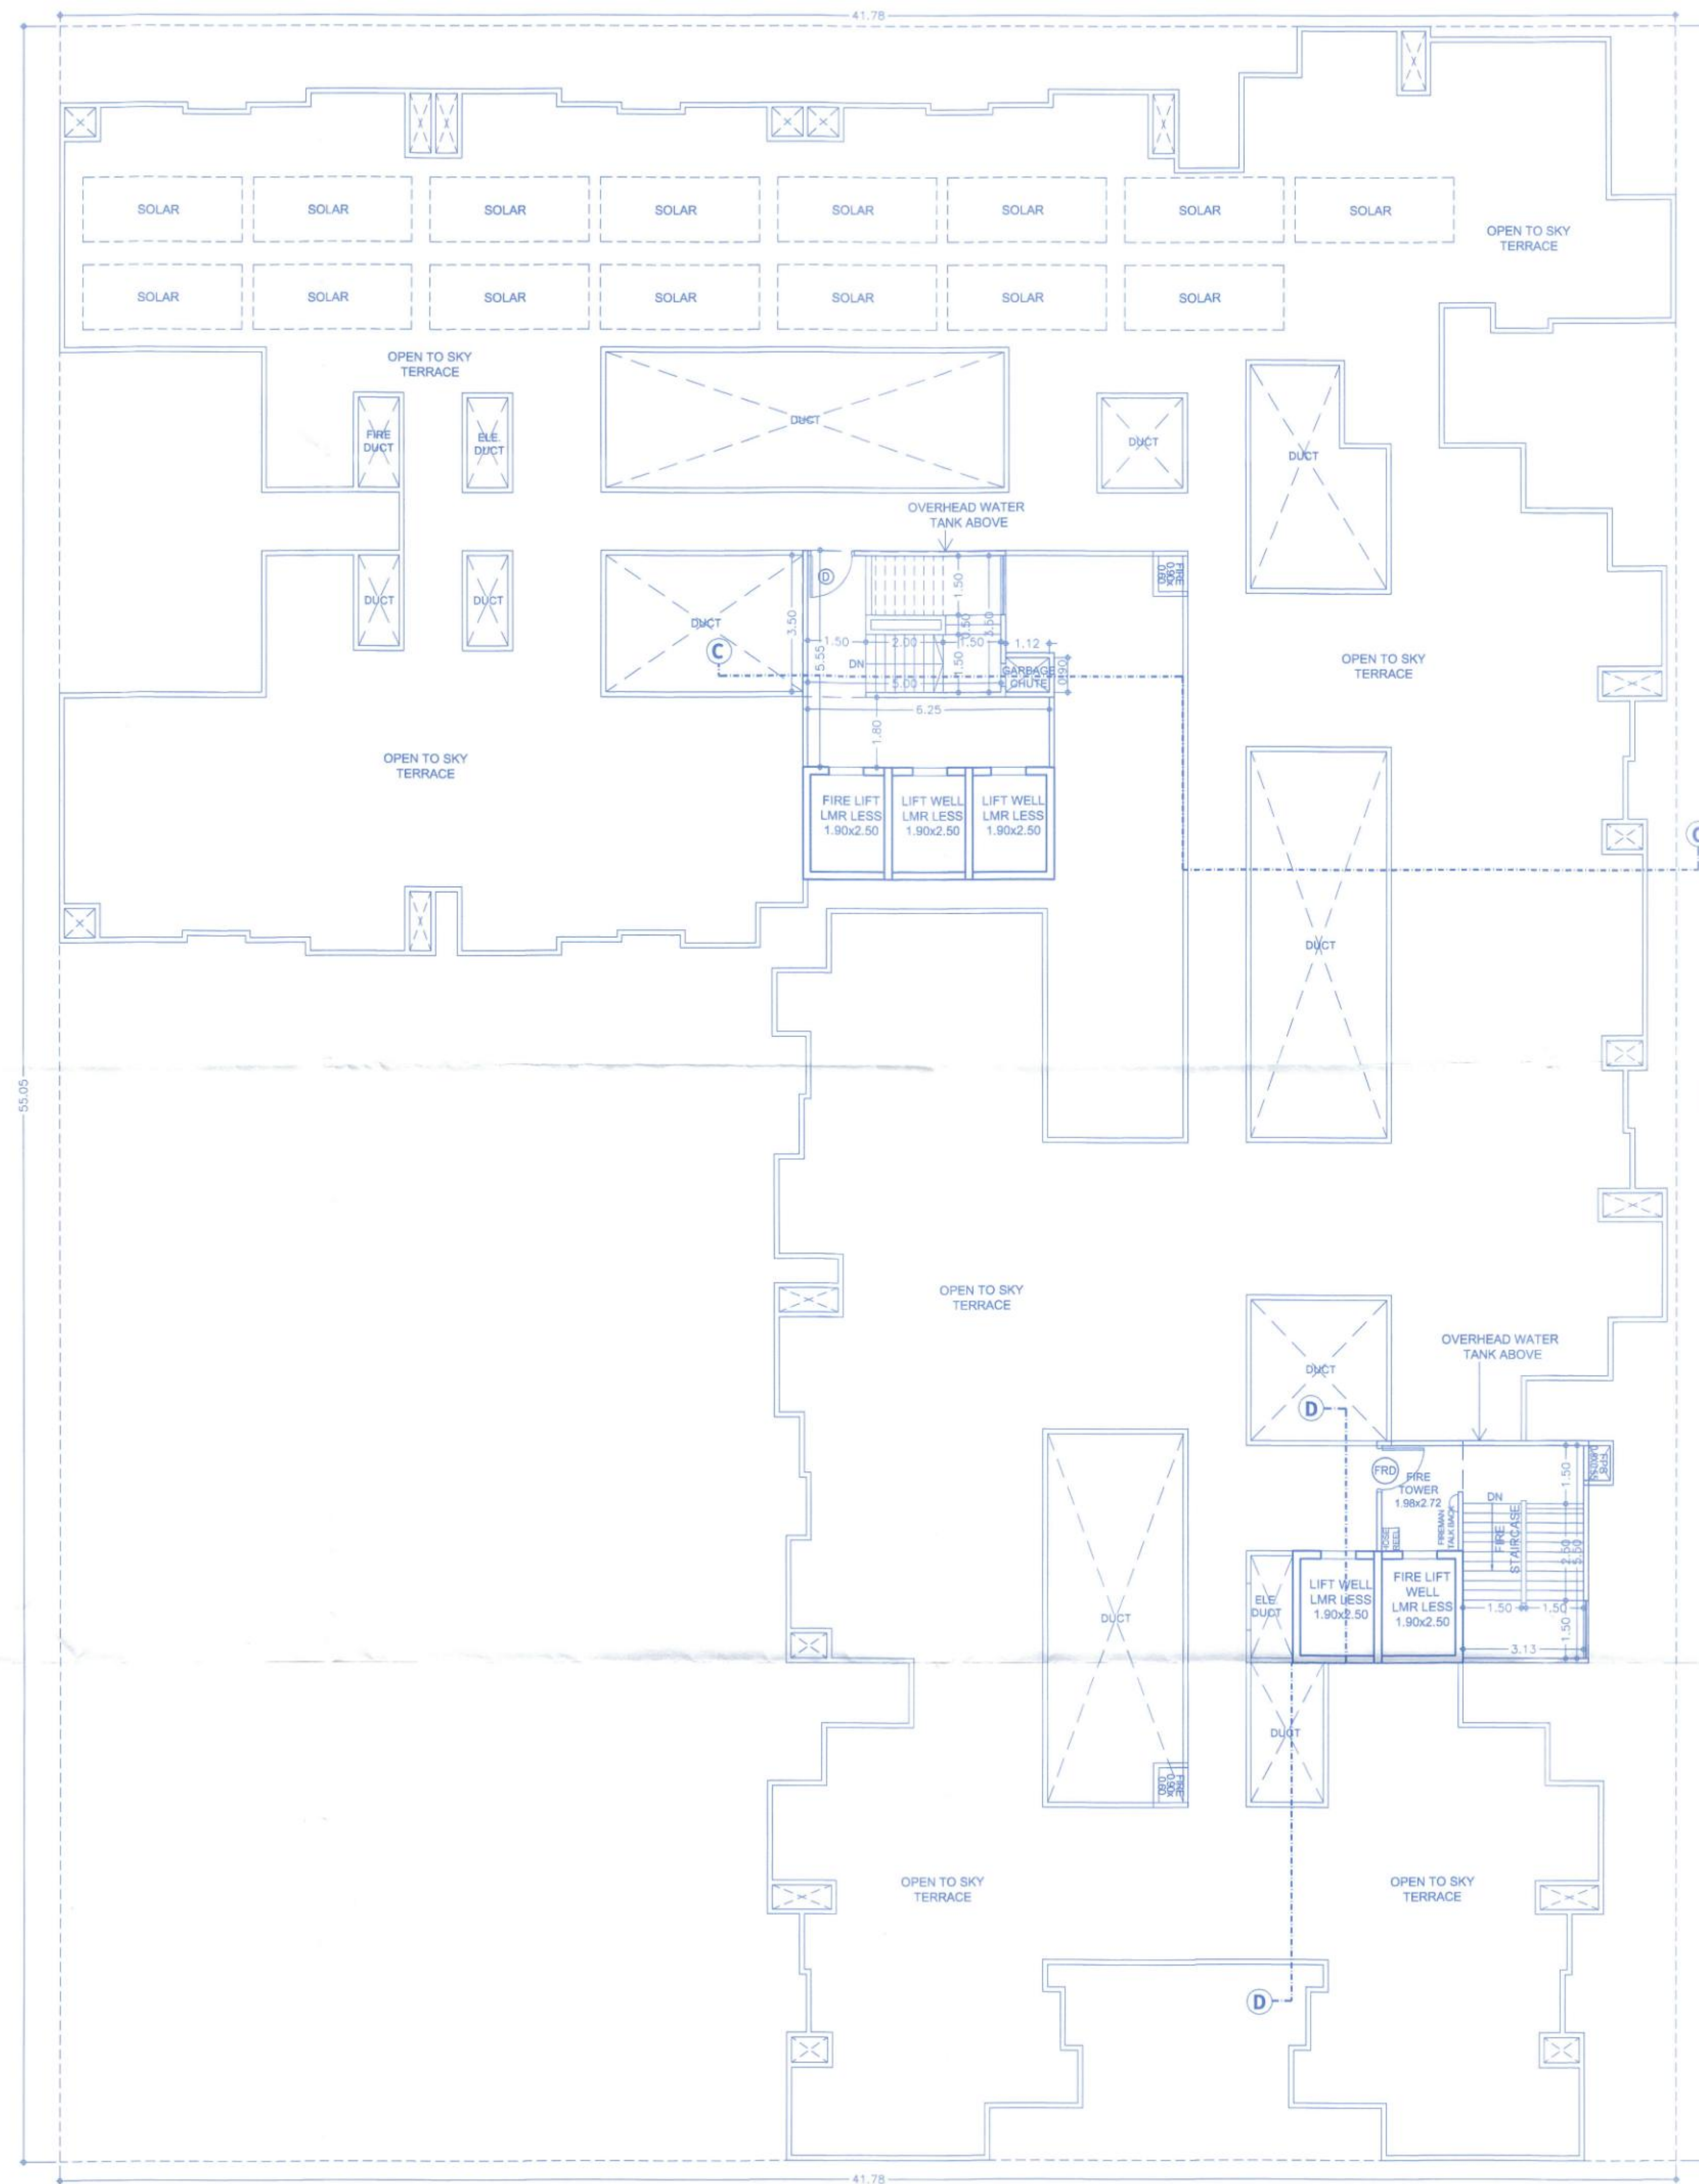

TERRACE FLOOR PLAN

DATE & STAMP OF APPROVAL		15/18
TOWER - B		
Sanctioned No. B.P. Pimpri-Chinchwad Municipal Corporation Subject to conditions mentioned in the Office Order No. 16/10/2023 even dated 16/10/2023 Pimpri Date: 16/10/2023		
Building Permission and Unlawful Building Construction Control Department Pimpri-Chinchwad Municipal Corporation Pimpri-411 018		City Engineer Building Permission Dept. P.C.M.C., Pimpri-411 018

F JOB TITLE / SITE ADDRESS		
PROPOSED BUILDING ON S.NO. 26/1/6, 26/3/1, 26/3/2, OF VILLAGE - PUNAWALE, TAL - MULSHI, PUNE.		
G OWNER NAME AND SIGNATURE		
TIRUPATI SKYSCRAPERS LLP THROUGH ITS PARTNER MR. RAJESH GOYAL.		
H ARCHITECT		
Vishwas Kulkarni : CA/1984/8465 Hrishikesh Kulkarni : CA/2002/29235		
VK:a architecture 5th Floor Near Green Avenue, S.No. 103(p), C.T.S. No. 2850, S.B. Road, Near ICC Trade Tower, Bahadurwadi, Pune-411016. P. +91 20 6626 8888 E. mail@vkarch.com W. www.vkarch.com		
Drawing Title: Terrace Floor Plan		Scale: 1:100 at A1-Paper Size
Drawn by: Pradip J.	Checked by: Amit S.	Date: 07/09/2023
Job no: 2284	Drawing no: 215	Revision: B
Status: FOR P.C.M.C. SANCTION		