
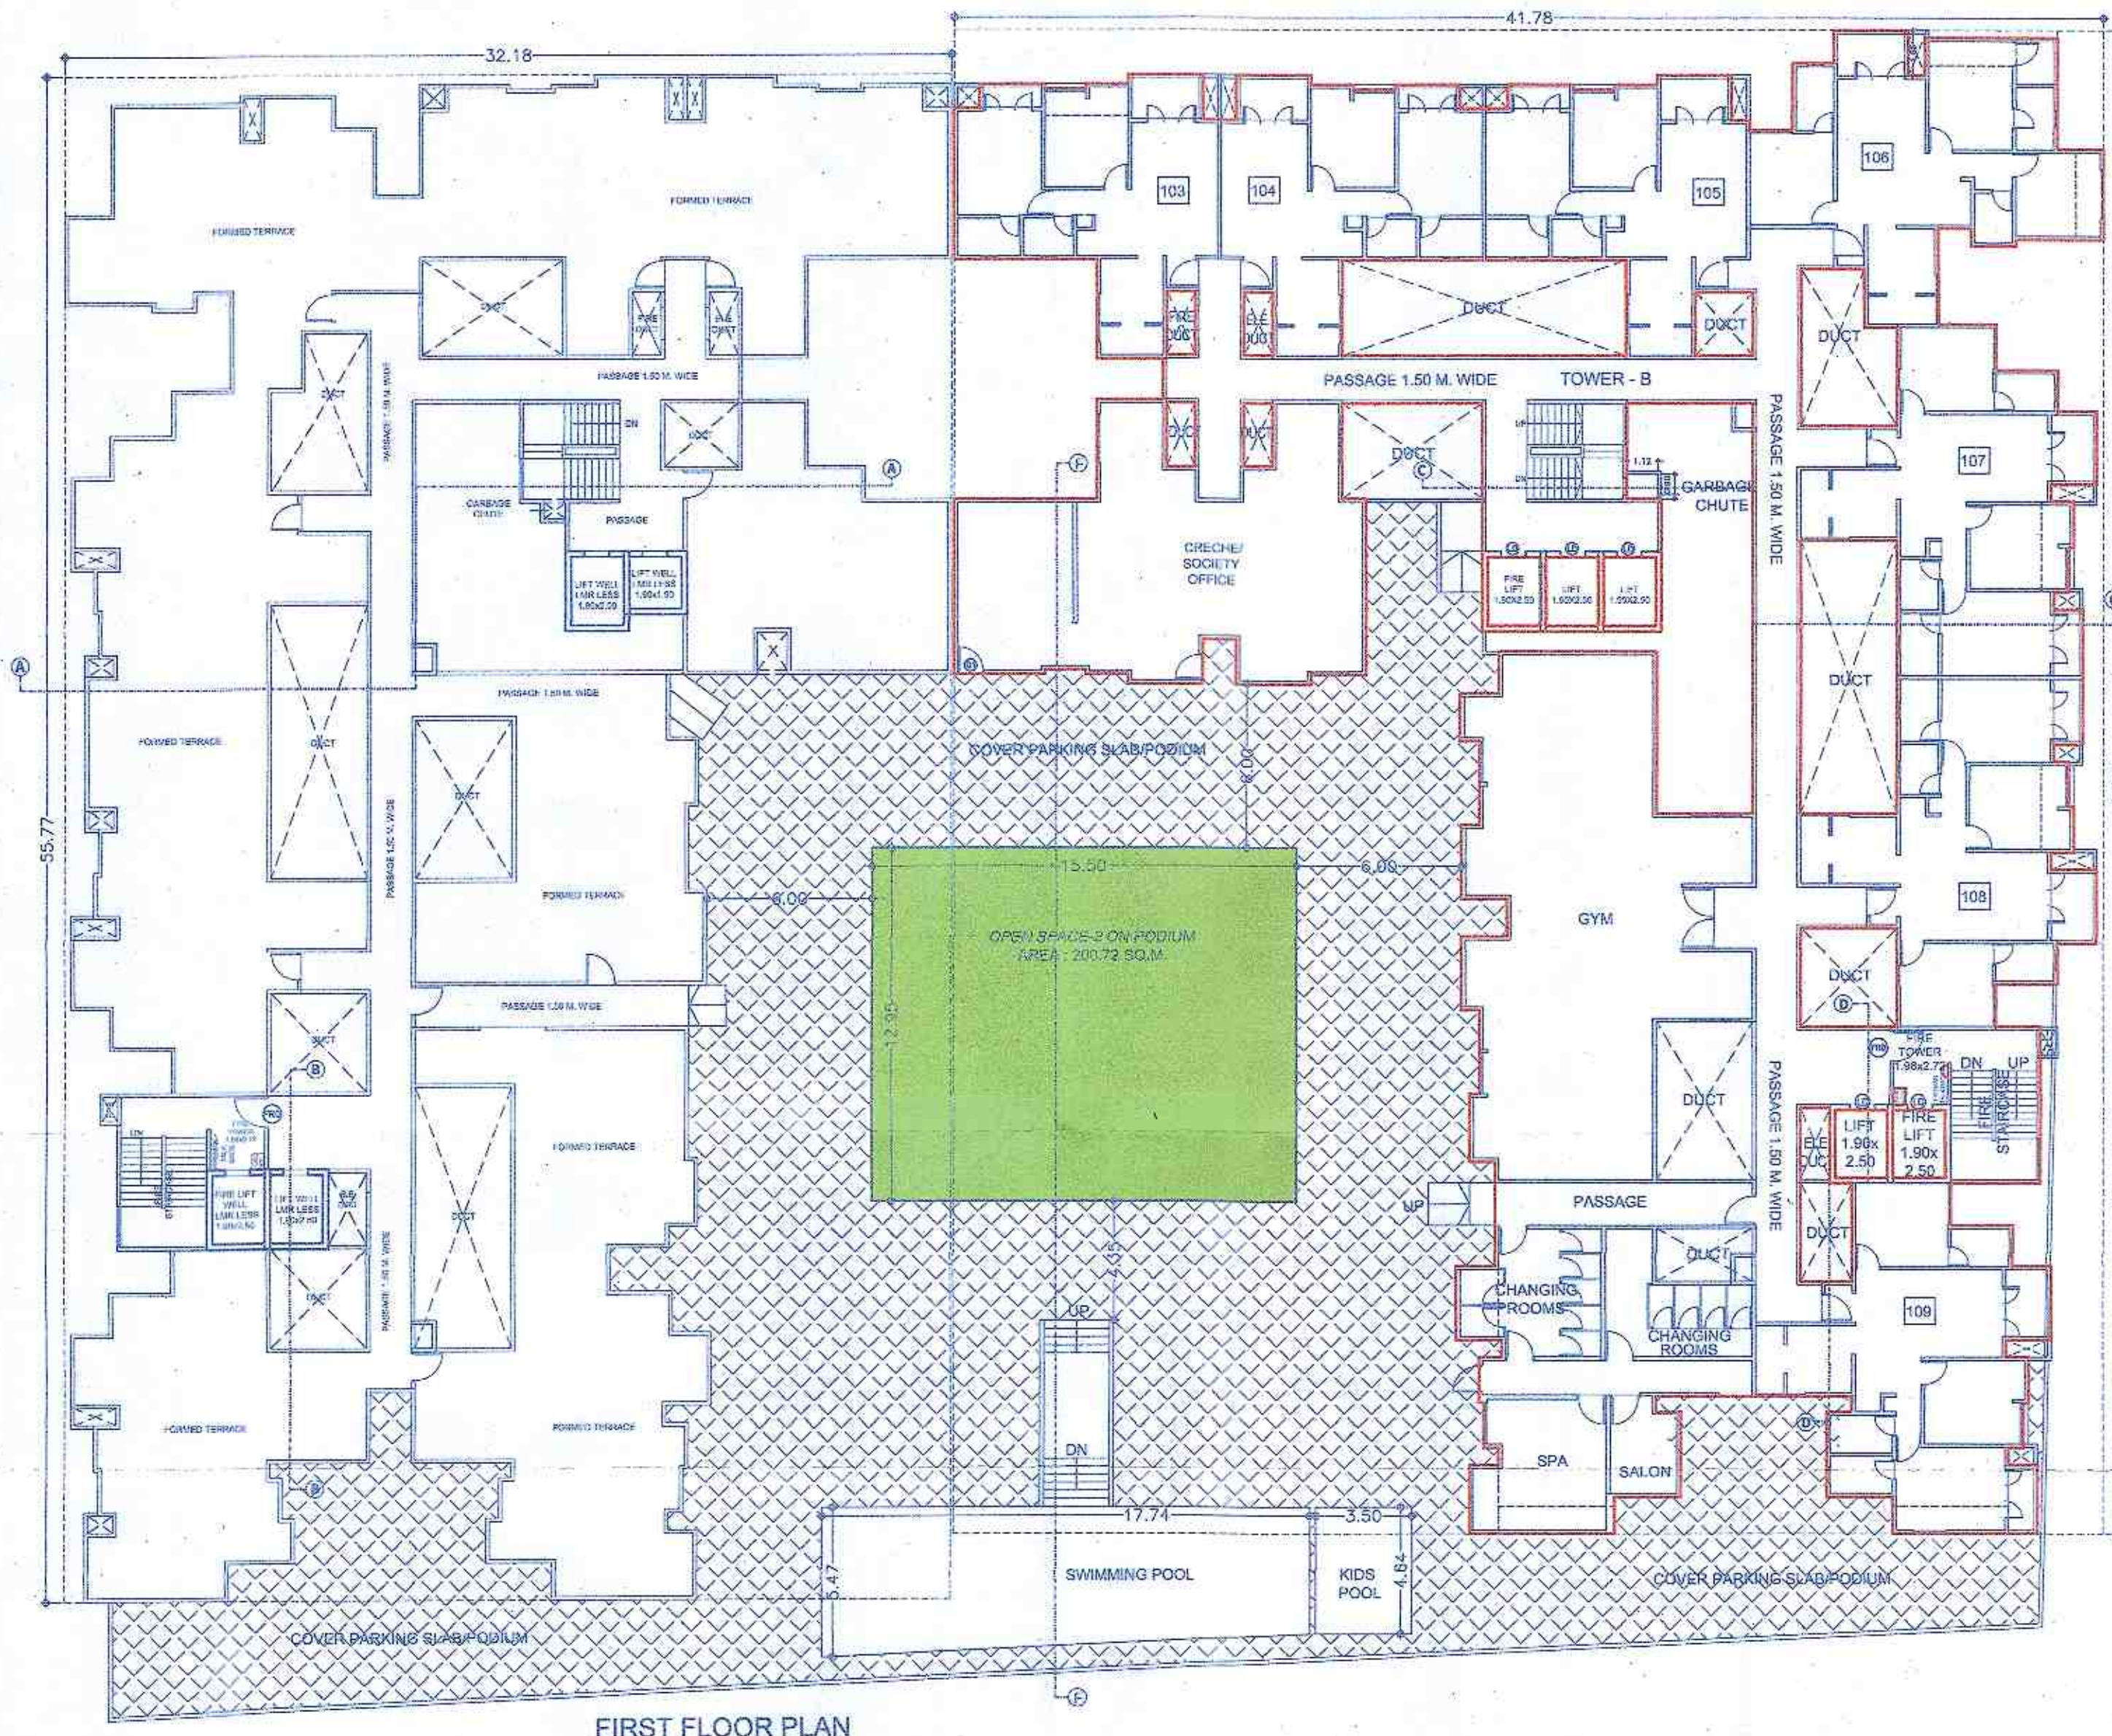


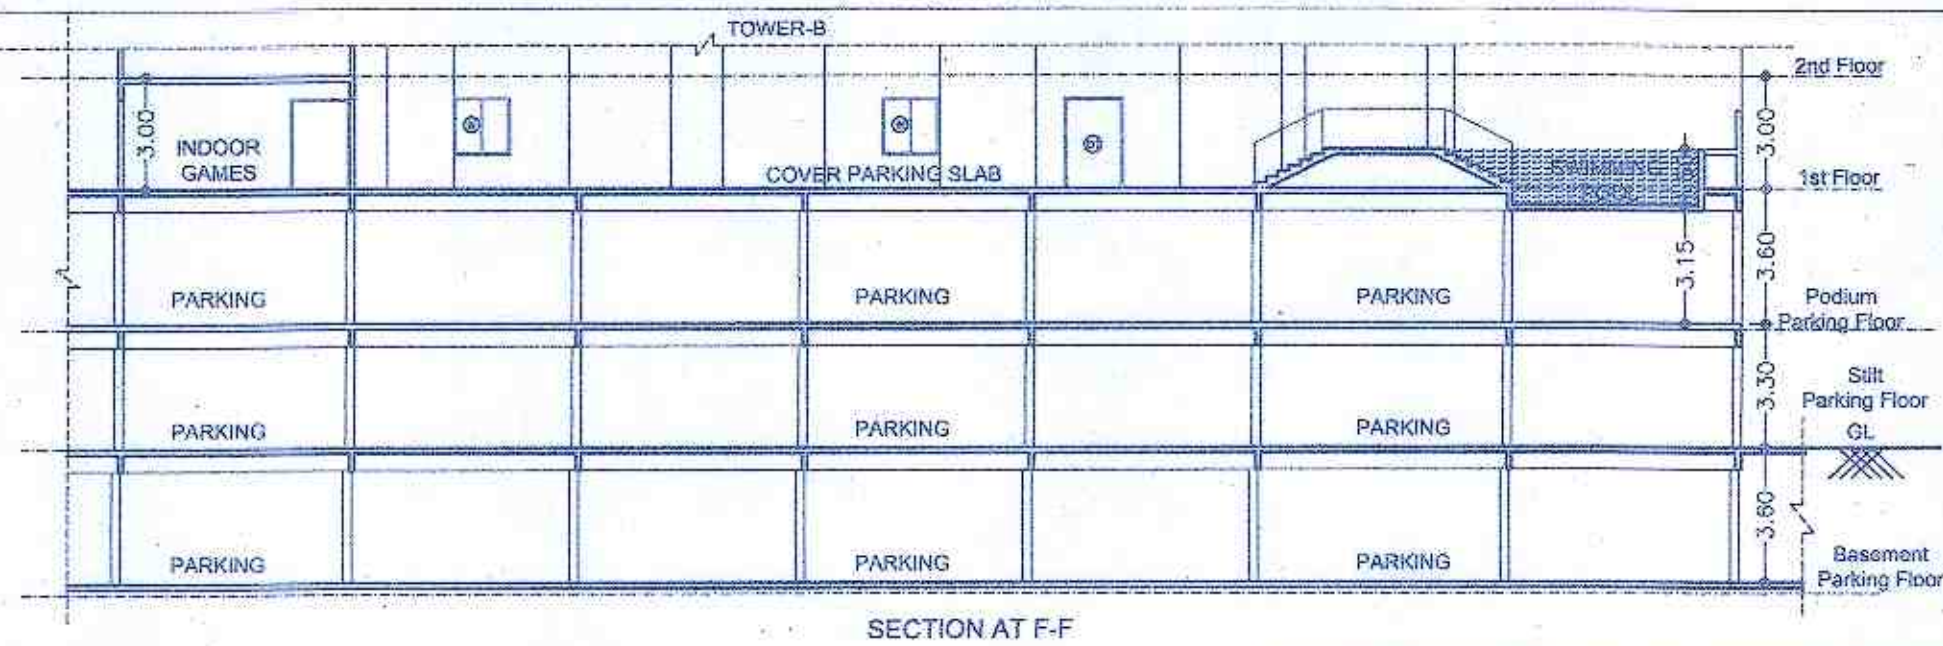

DATE & STAMP OF APPROVAL

05/13

TOWER - B

Sanctioned No. B.P/Punawale/37/2023
Subject to conditions mentioned in the
Office Order No. 01/08/2023
Pimpri
Date : 01/10/2023



Executive Engineer
Building Permission and Unauthorised Building
Construction Control Department
Pimpri Chinchwad Municipal Corporation
Pimpri-411 018.

City Engineer
Building Permission Dept.
PCMC, Pimpri, Pune-411 018.

F JOB TITLE / SITE ADDRESS

PROPOSED BUILDING ON S.NO. 26/1/6, 26/3/1, 26/3/2, OF
VILLAGE - PUNAWALE, TAL - MULSHI, PUNE.

G OWNER NAME AND SIGNATURE

Owner's Name
TIRUPATI SKYSCRAPERS LLP THROUGH ITS
PARTNER MR. RAJESH GOYAL.

Owner's Sign.

[Signature]

H ARCHITECT

Architect's Name
Vishwas Kulkarni : CA/1984/8465
Hrishikesh Kulkarni : CA/2002/29235

Architect's Sign.

[Signature]



5th Floor, Nexigen Avenue, Sr.No. 103(p),
C.T.S No 2850, S.B. Road, Near ICC Trade
Tower, Bahirabwadi, Pune-411016.

P +91 20 6826 8888

E mail@vkarch.com

W www.vkarch.com

Drawing Title
Floor Plan

Scale
1:200
at
A0-Paper Size

Drawn by
Pradip J.

Checked by
Amit S.

Date
10/04/2023

Job No.
2284

Drawing No.
206

Revision
A

Status
FOR P.C.M.C. SANCTION