



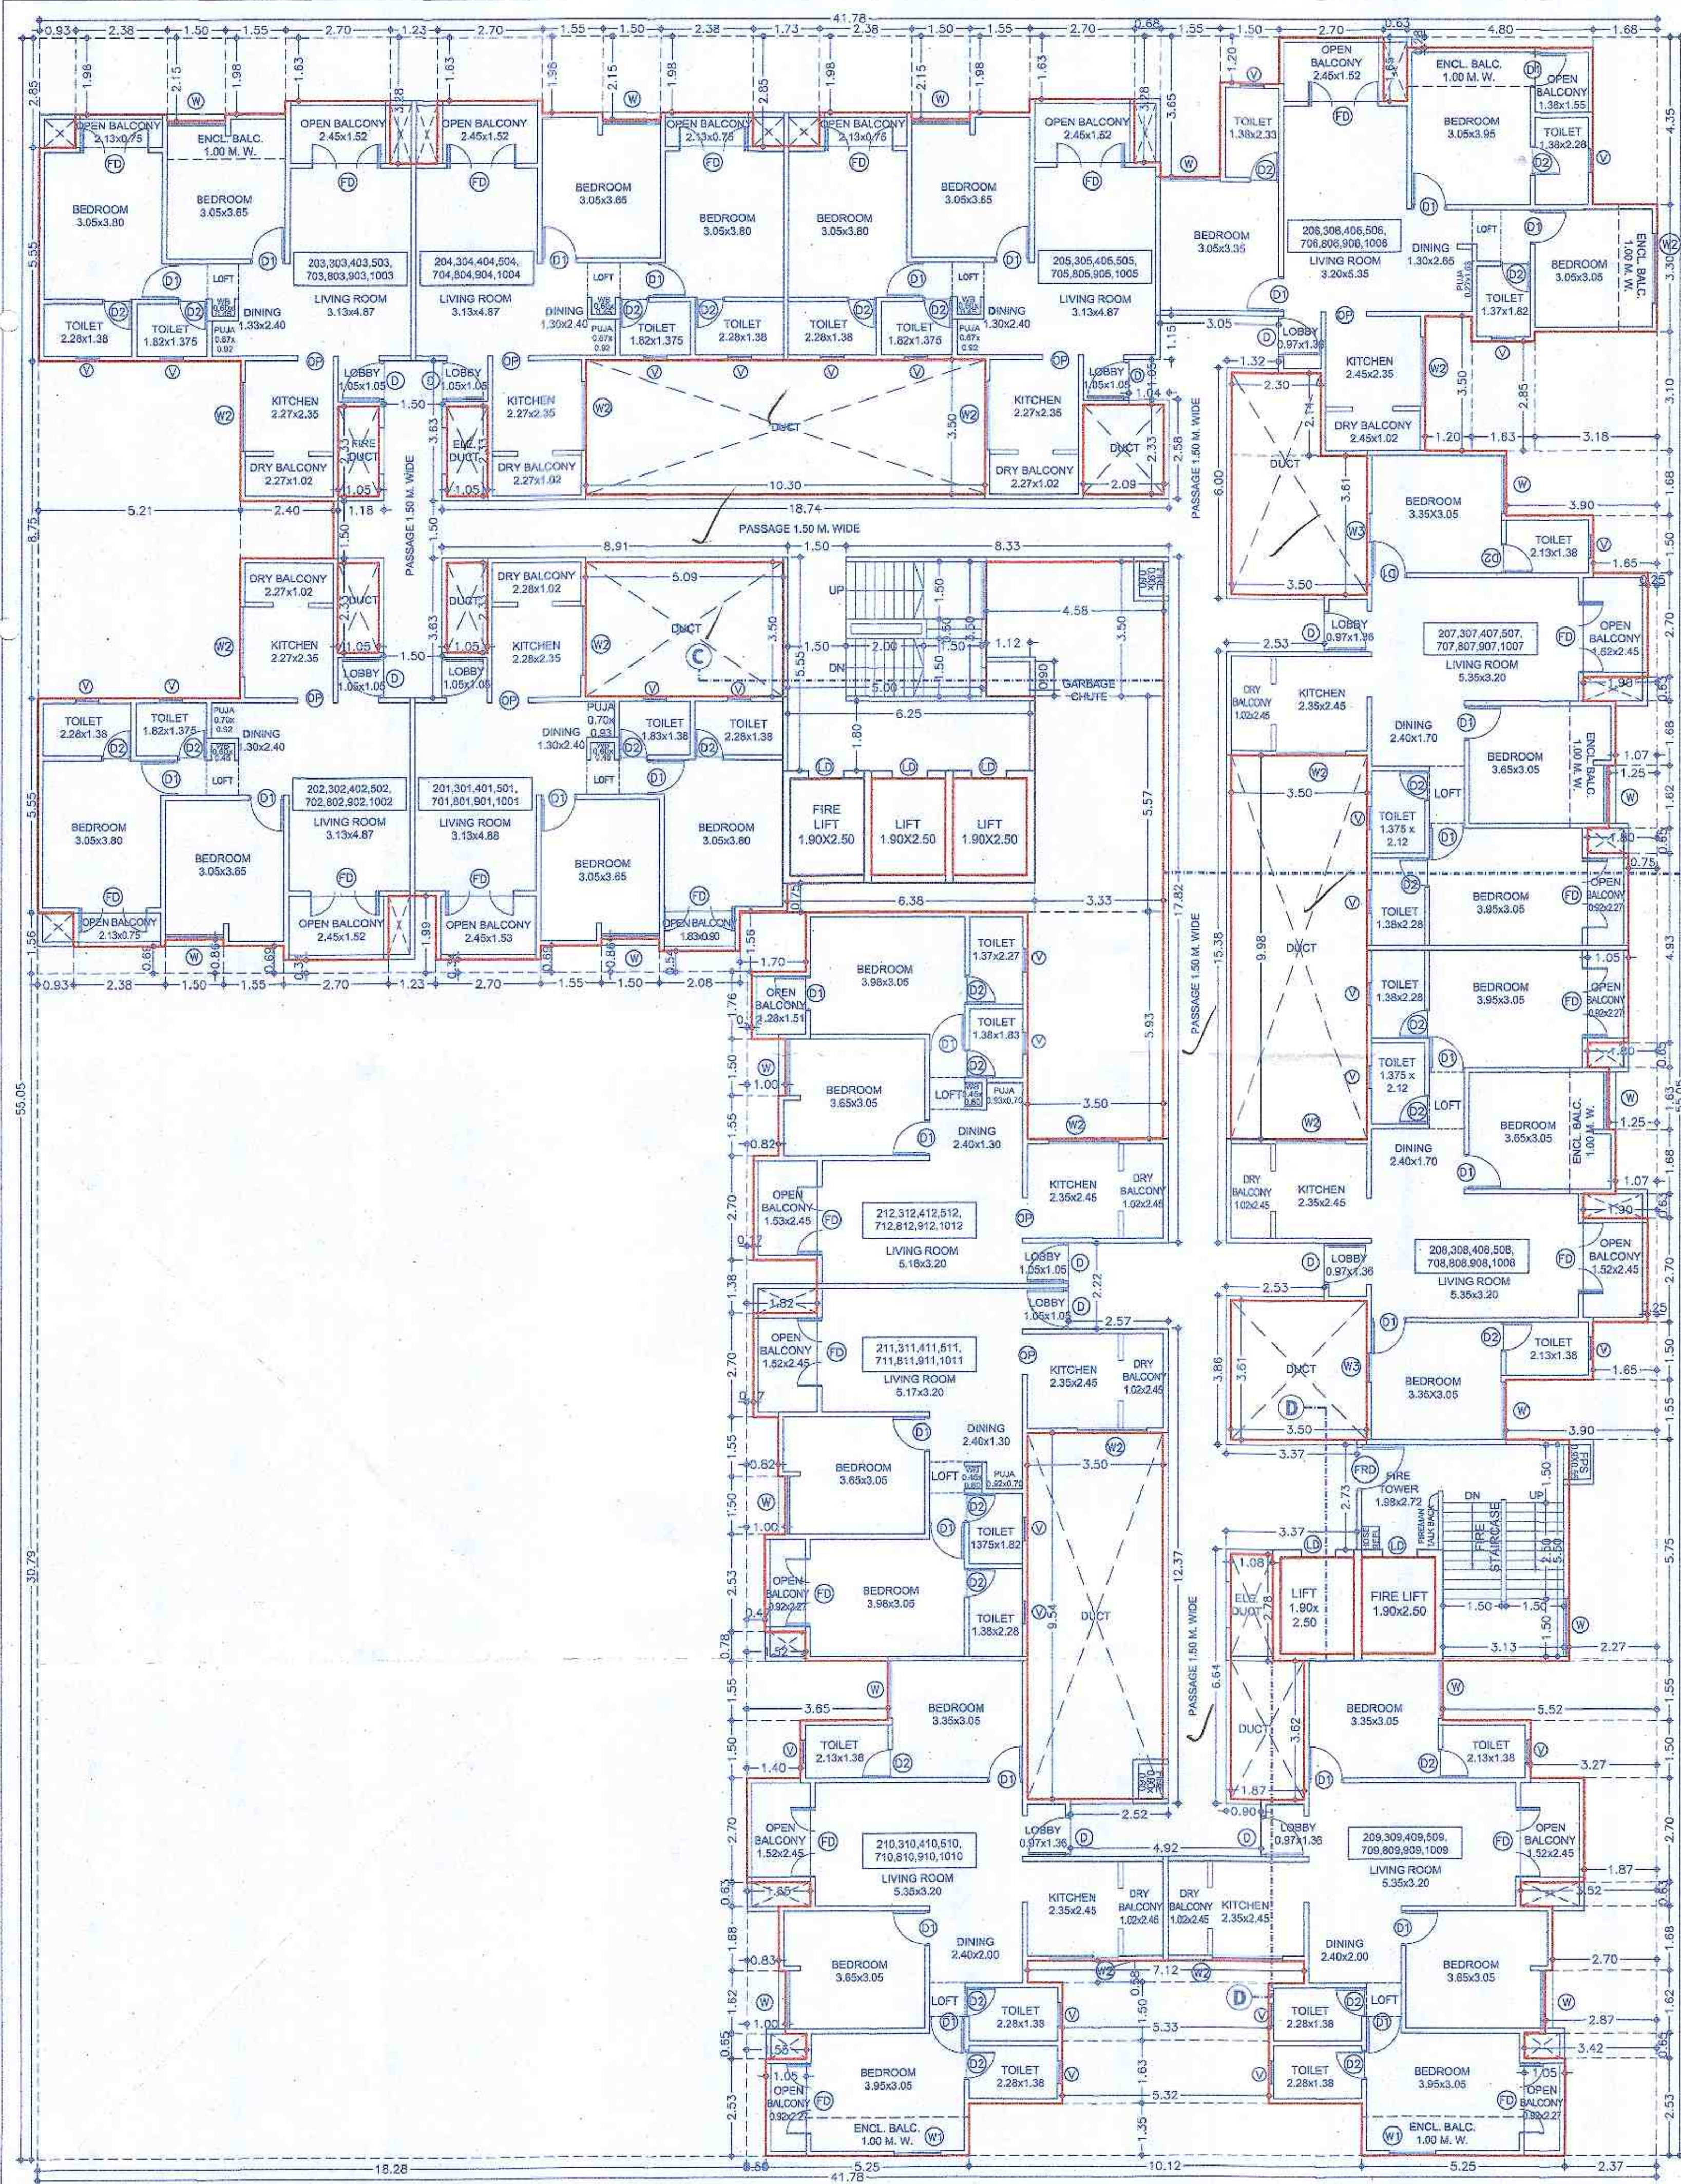

TYPICAL 2ND, 3RD, 4TH, 5TH, 7TH, 8TH, 9TH & 10TH FLOOR PLAN

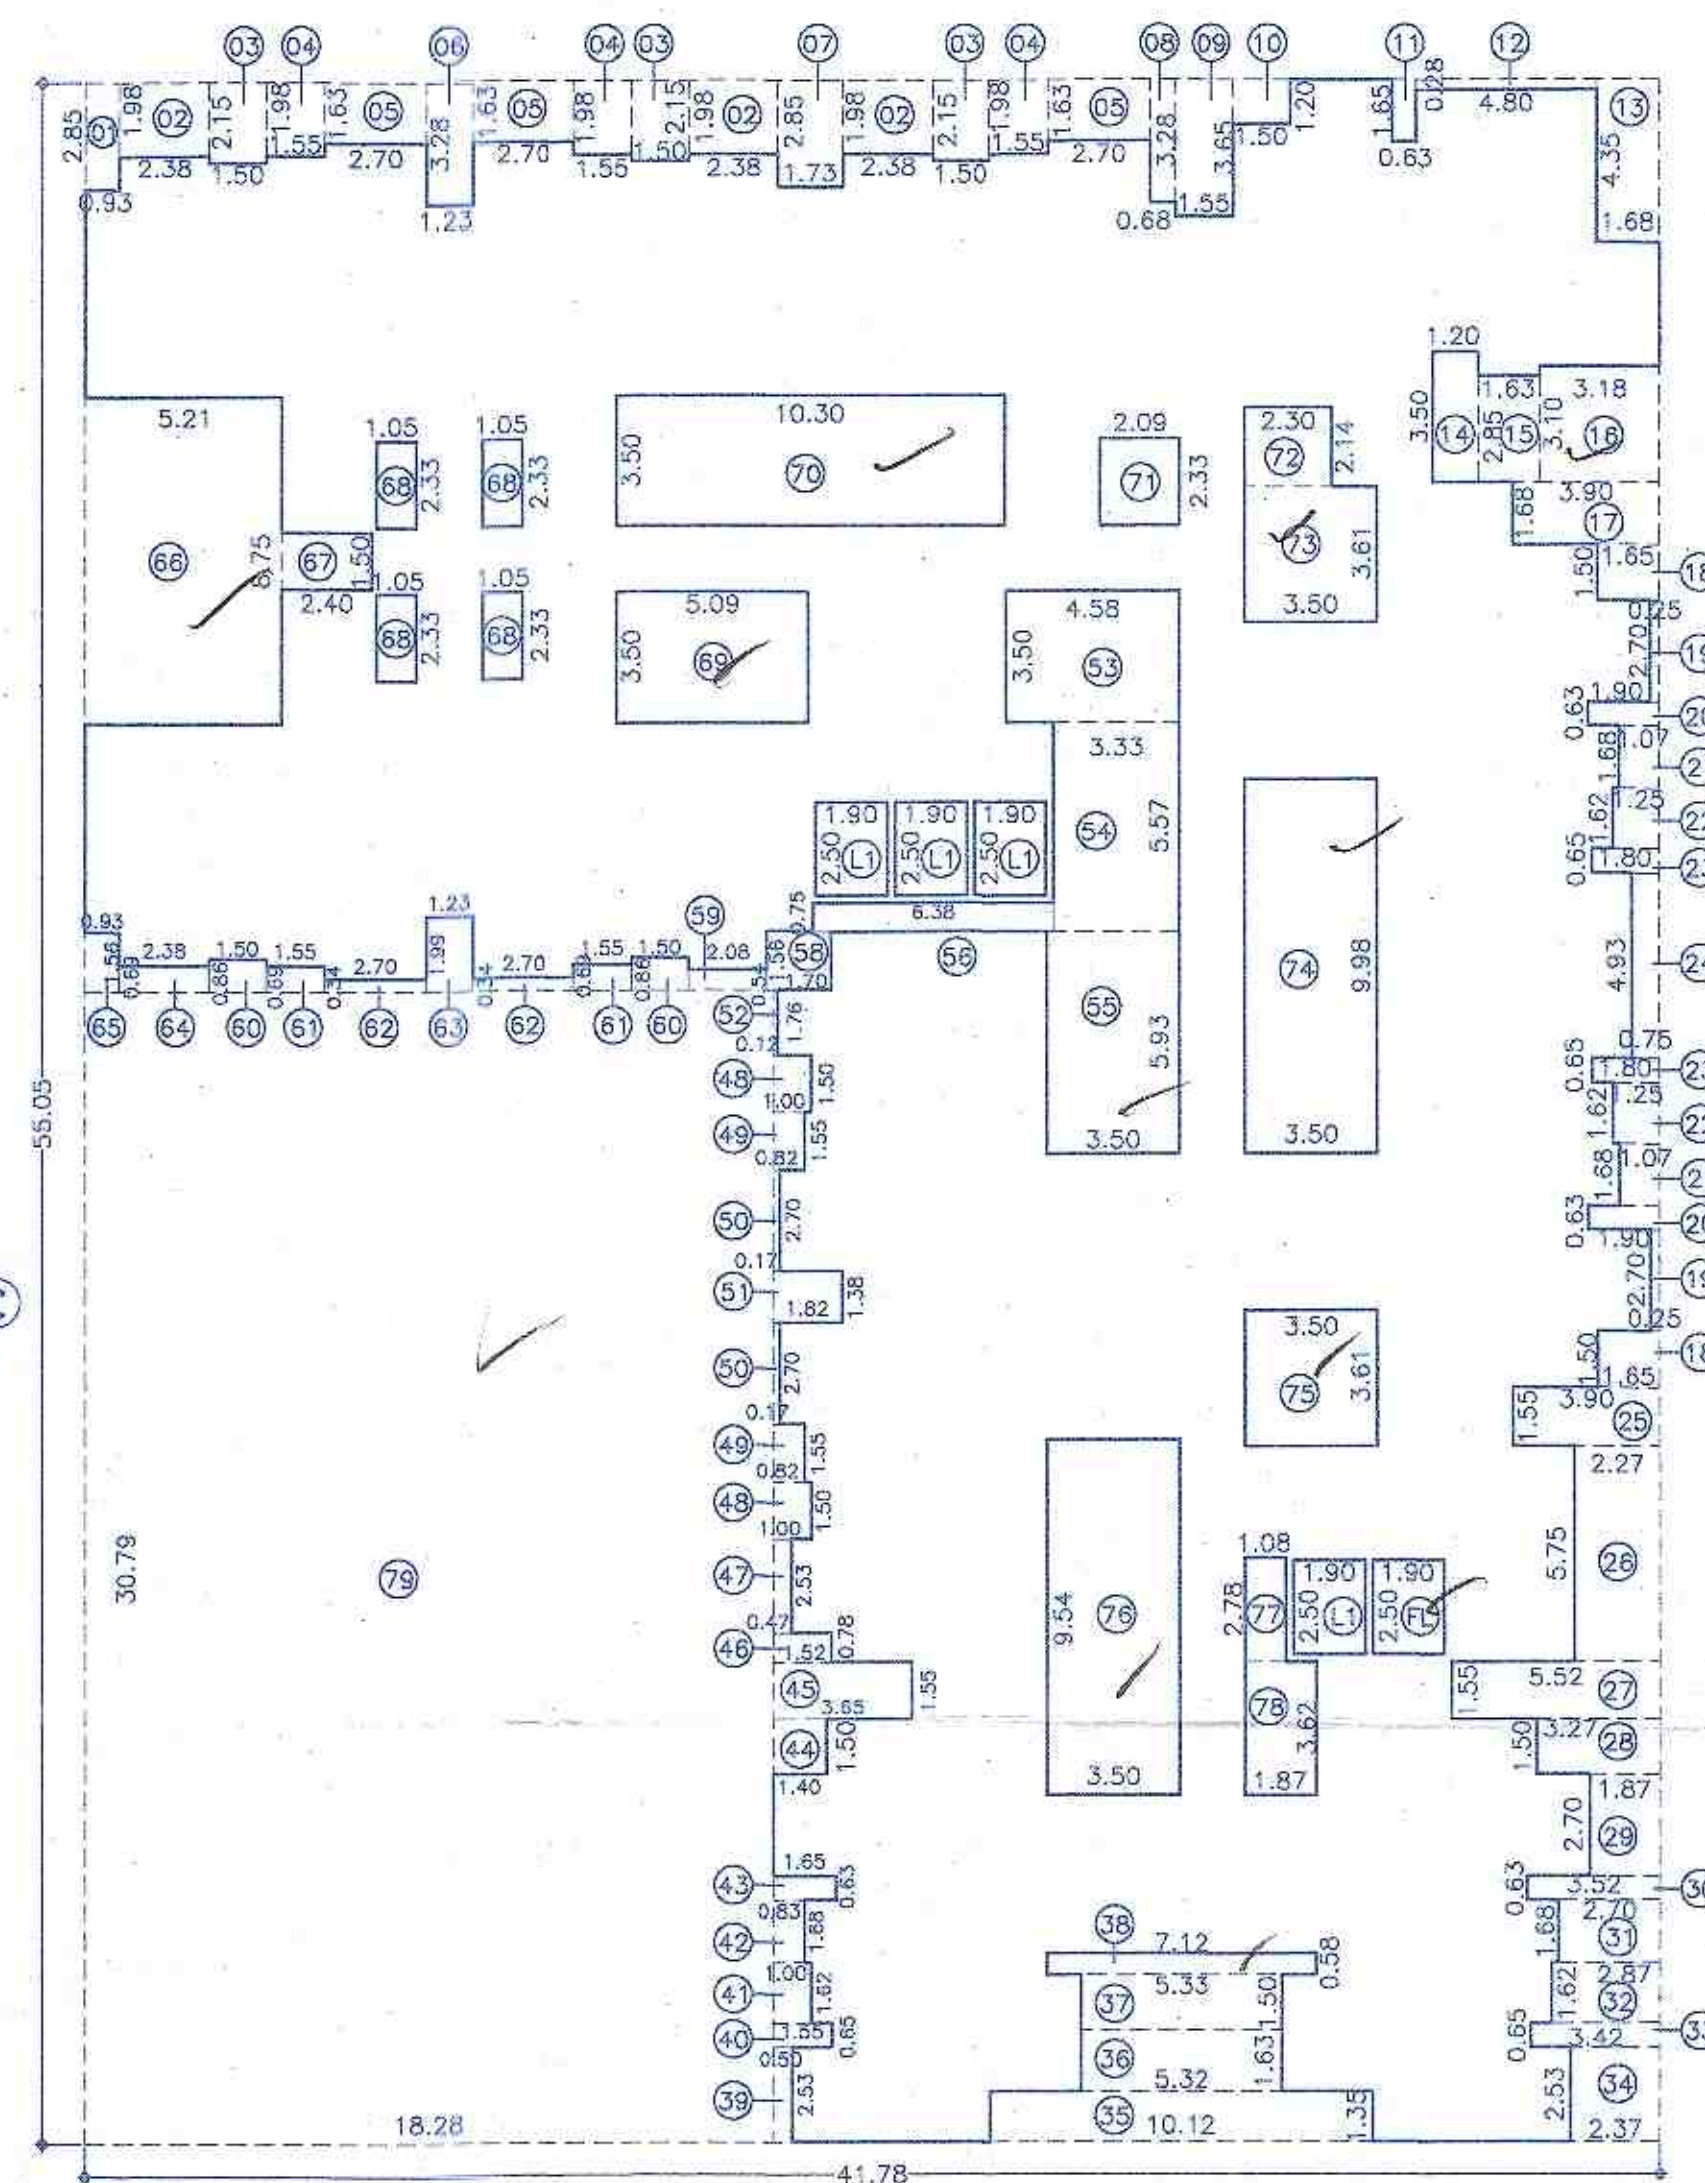

AREA KEY PLAN FOR (Typical 2nd, 3rd, 4th, 5th, 7th, 8th, 9th & 10th Floor)
SCALE:1:200

B/UP AREA CALC. FOR
(TYPICAL 2ND, 3RD, 4TH, 5TH, 7TH, 8TH, 9TH & 10TH FLOOR)

BLOCK-A :				
A	B	C	D	E
1	0.93 X 2.38	1	1	2.299.99
2	2.38 X 2.38	1	1	2.85
3	1.50 X 2.15	3	1	14.14
4	1.55 X 1.98	3	1	9.67
5	2.70 X 1.63	3	1	13.20
6	1.23 X 3.28	1	1	4.03
7	1.73 X 2.85	1	1	4.93
8	0.68 X 3.28	1	1	2.23
9	1.55 X 3.65	1	1	5.66
10	1.50 X 1.20	1	1	1.80
11	0.63 X 1.65	1	1	1.04
12	4.80 X 0.28	1	1	1.34
13	1.68 X 4.35	1	1	7.31
14	1.20 X 3.50	1	1	4.20
15	1.63 X 2.85	1	1	4.65
16	3.18 X 3.10	1	1	9.86
17	3.90 X 1.68	1	1	6.55
18	1.85 X 1.50	2	1	4.95
19	0.25 X 2.70	2	1	1.35
20	1.90 X 0.63	2	1	2.39
21	1.07 X 1.68	2	1	3.60
22	1.25 X 1.62	2	1	4.05
23	1.80 X 0.65	2	1	2.34
24	0.75 X 4.93	1	1	3.70
25	3.90 X 1.55	1	1	6.04
26	2.27 X 5.75	1	1	13.05
27	5.52 X 1.55	1	1	8.56
28	3.27 X 1.50	1	1	4.91
29	1.87 X 2.70	1	1	5.05
30	3.52 X 0.63	1	1	2.22
31	2.70 X 1.68	1	1	4.54
32	2.87 X 1.62	1	1	4.65
33	3.42 X 0.65	1	1	2.22
34	2.37 X 2.53	1	1	6.00
35	10.12 X 1.35	1	1	13.66
36	5.32 X 1.63	1	1	8.67
37	5.33 X 1.50	1	1	8.00
38	7.12 X 0.58	1	1	4.13
39	0.50 X 2.53	1	1	1.26

40	1.55 X 0.65	1	1	1.01
41	1.00 X 1.62	1	1	1.62
42	0.83 X 1.68	1	1	1.39
43	1.65 X 0.63	1	1	1.04
44	1.40 X 1.50	1	1	2.10
45	3.65 X 1.55	1	1	5.66
46	1.52 X 0.78	1	1	1.19
47	0.47 X 2.53	1	1	1.19
48	1.00 X 1.50	2	1	3.00
49	0.82 X 1.55	2	1	2.54
50	0.17 X 2.70	2	1	0.92
51	1.82 X 1.38	1	1	2.51
52	0.12 X 1.76	1	1	0.21
53	4.58 X 3.50	1	1	16.03
54	3.33 X 5.57	1	1	18.55
55	3.50 X 5.93	1	1	20.76
56	6.38 X 0.75	1	1	4.79
58	1.70 X 1.56	1	1	2.65
59	2.08 X 0.54	1	1	1.12
60	1.50 X 0.86	2	1	2.58
61	1.55 X 0.69	2	1	2.14
62	2.70 X 0.34	2	1	1.84
63	1.23 X 1.99	1	1	2.45
64	2.38 X 0.69	1	1	1.64
65	0.93 X 1.56	1	1	1.45
66	5.21 X 8.75	1	1	45.59
67	2.40 X 1.50	1	1	3.60
68	1.05 X 2.33	4	1	9.79
69	5.09 X 3.50	1	1	17.81
70	10.30 X 3.50	1	1	36.05
71	2.09 X 2.33	1	1	4.87
72	2.30 X 2.14	1	1	4.92
73	3.50 X 3.61	1	1	12.63
74	3.50 X 9.98	1	1	34.93
75	3.50 X 3.61	1	1	12.63
76	3.50 X 9.54	1	1	33.39
77	1.08 X 2.78	1	1	3.00
78	1.87 X 3.62	1	1	6.77
79	18.28 X 30.79	1	1	562.84
FL	1.90 X 2.50	1	1	4.75
L1	1.90 X 2.50	04	1	19.00
TOTAL				1130.76
TOTAL B/UP AREA				1169.23
2299.99				1130.76

DATE & STAMP OF APPROVAL

TOWER - B

Sanctioned No. B.P. Puna/2023/13
Subject to conditions mentioned in the
Office Order No.
aven dated 01/06/2023
Pimpri
Date 01/06/2023



Executive Engineer
Building Permission and Unauthorised Building
Construction Control Department
Pimpri-Chinchwad Municipal Corporation
Pimpri-411 018.

City Engineer
Building Permission Dept.
PCMC, Pimpri-411 018.

F JOB TITLE / SITE ADDRESS

PROPOSED BUILDING ON S.NO. 26/1/6, 26/3/1, 26/3/2, OF
VILLAGE - PUNAWALE, TAL - MULSHI, PUNE.

G OWNER NAME AND SIGNATURE

TIRUPATI SKYSCRAPERS LLP THROUGH ITS
PARTNER MR. RAJESH GOYAL.

H ARCHITECT

Vishwas Kulkarni : CA/1984/8465
Hrishikesh Kulkarni : CA/2002/29235

VK:a
architecture

5th Floor, Nandgaon Avenue, S/N: 103(p),
C.T.S. No. 2850, S.B. Road Near ICC Trade
Tower, Maharashtra, Pune-411018.

P +91 20 6628 8888
E mail@vkarch.com
W www.vkarch.com

Drawing Title
Floor Plan & Calculations

Scale
1:100
at
A1-Paper Size

Drawn by
Pradip J.

Checked by
Amit S.

Date
10/04/2023

Sheet
2284

Page
208

Revision
A

FOR P.C.M.C. SANCTION