



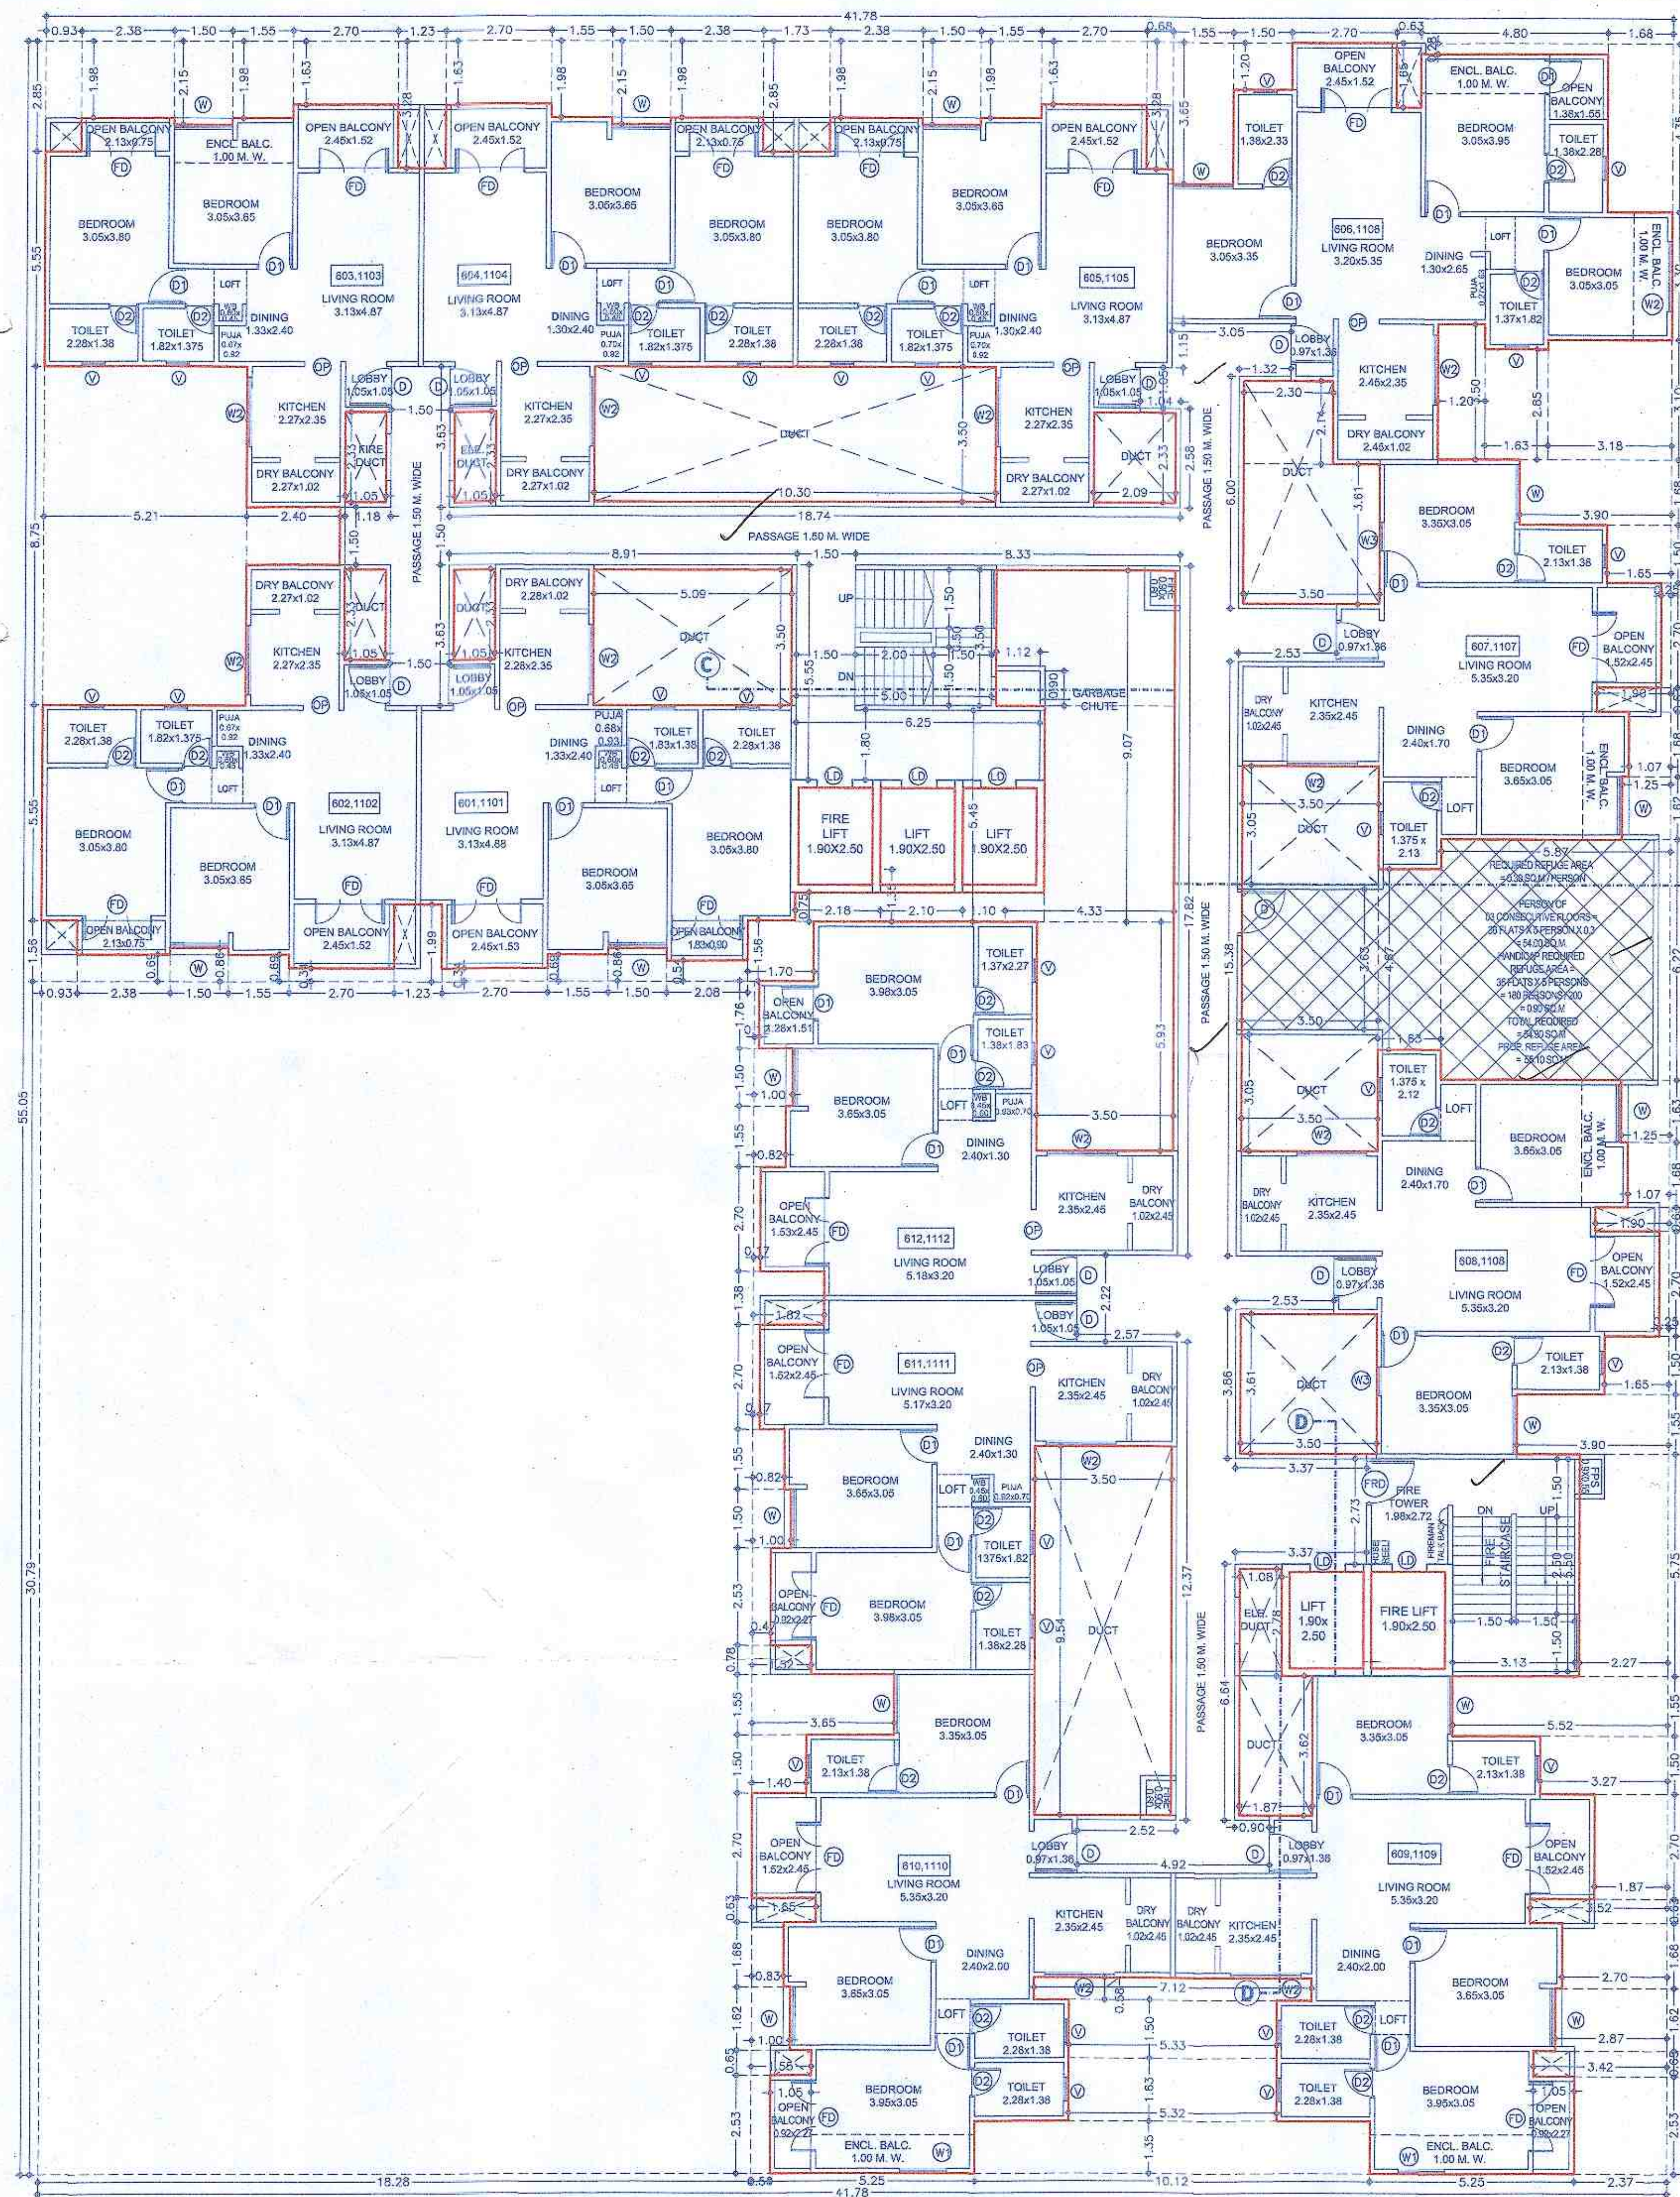

TYPICAL 6TH & 11TH FLOOR PLAN

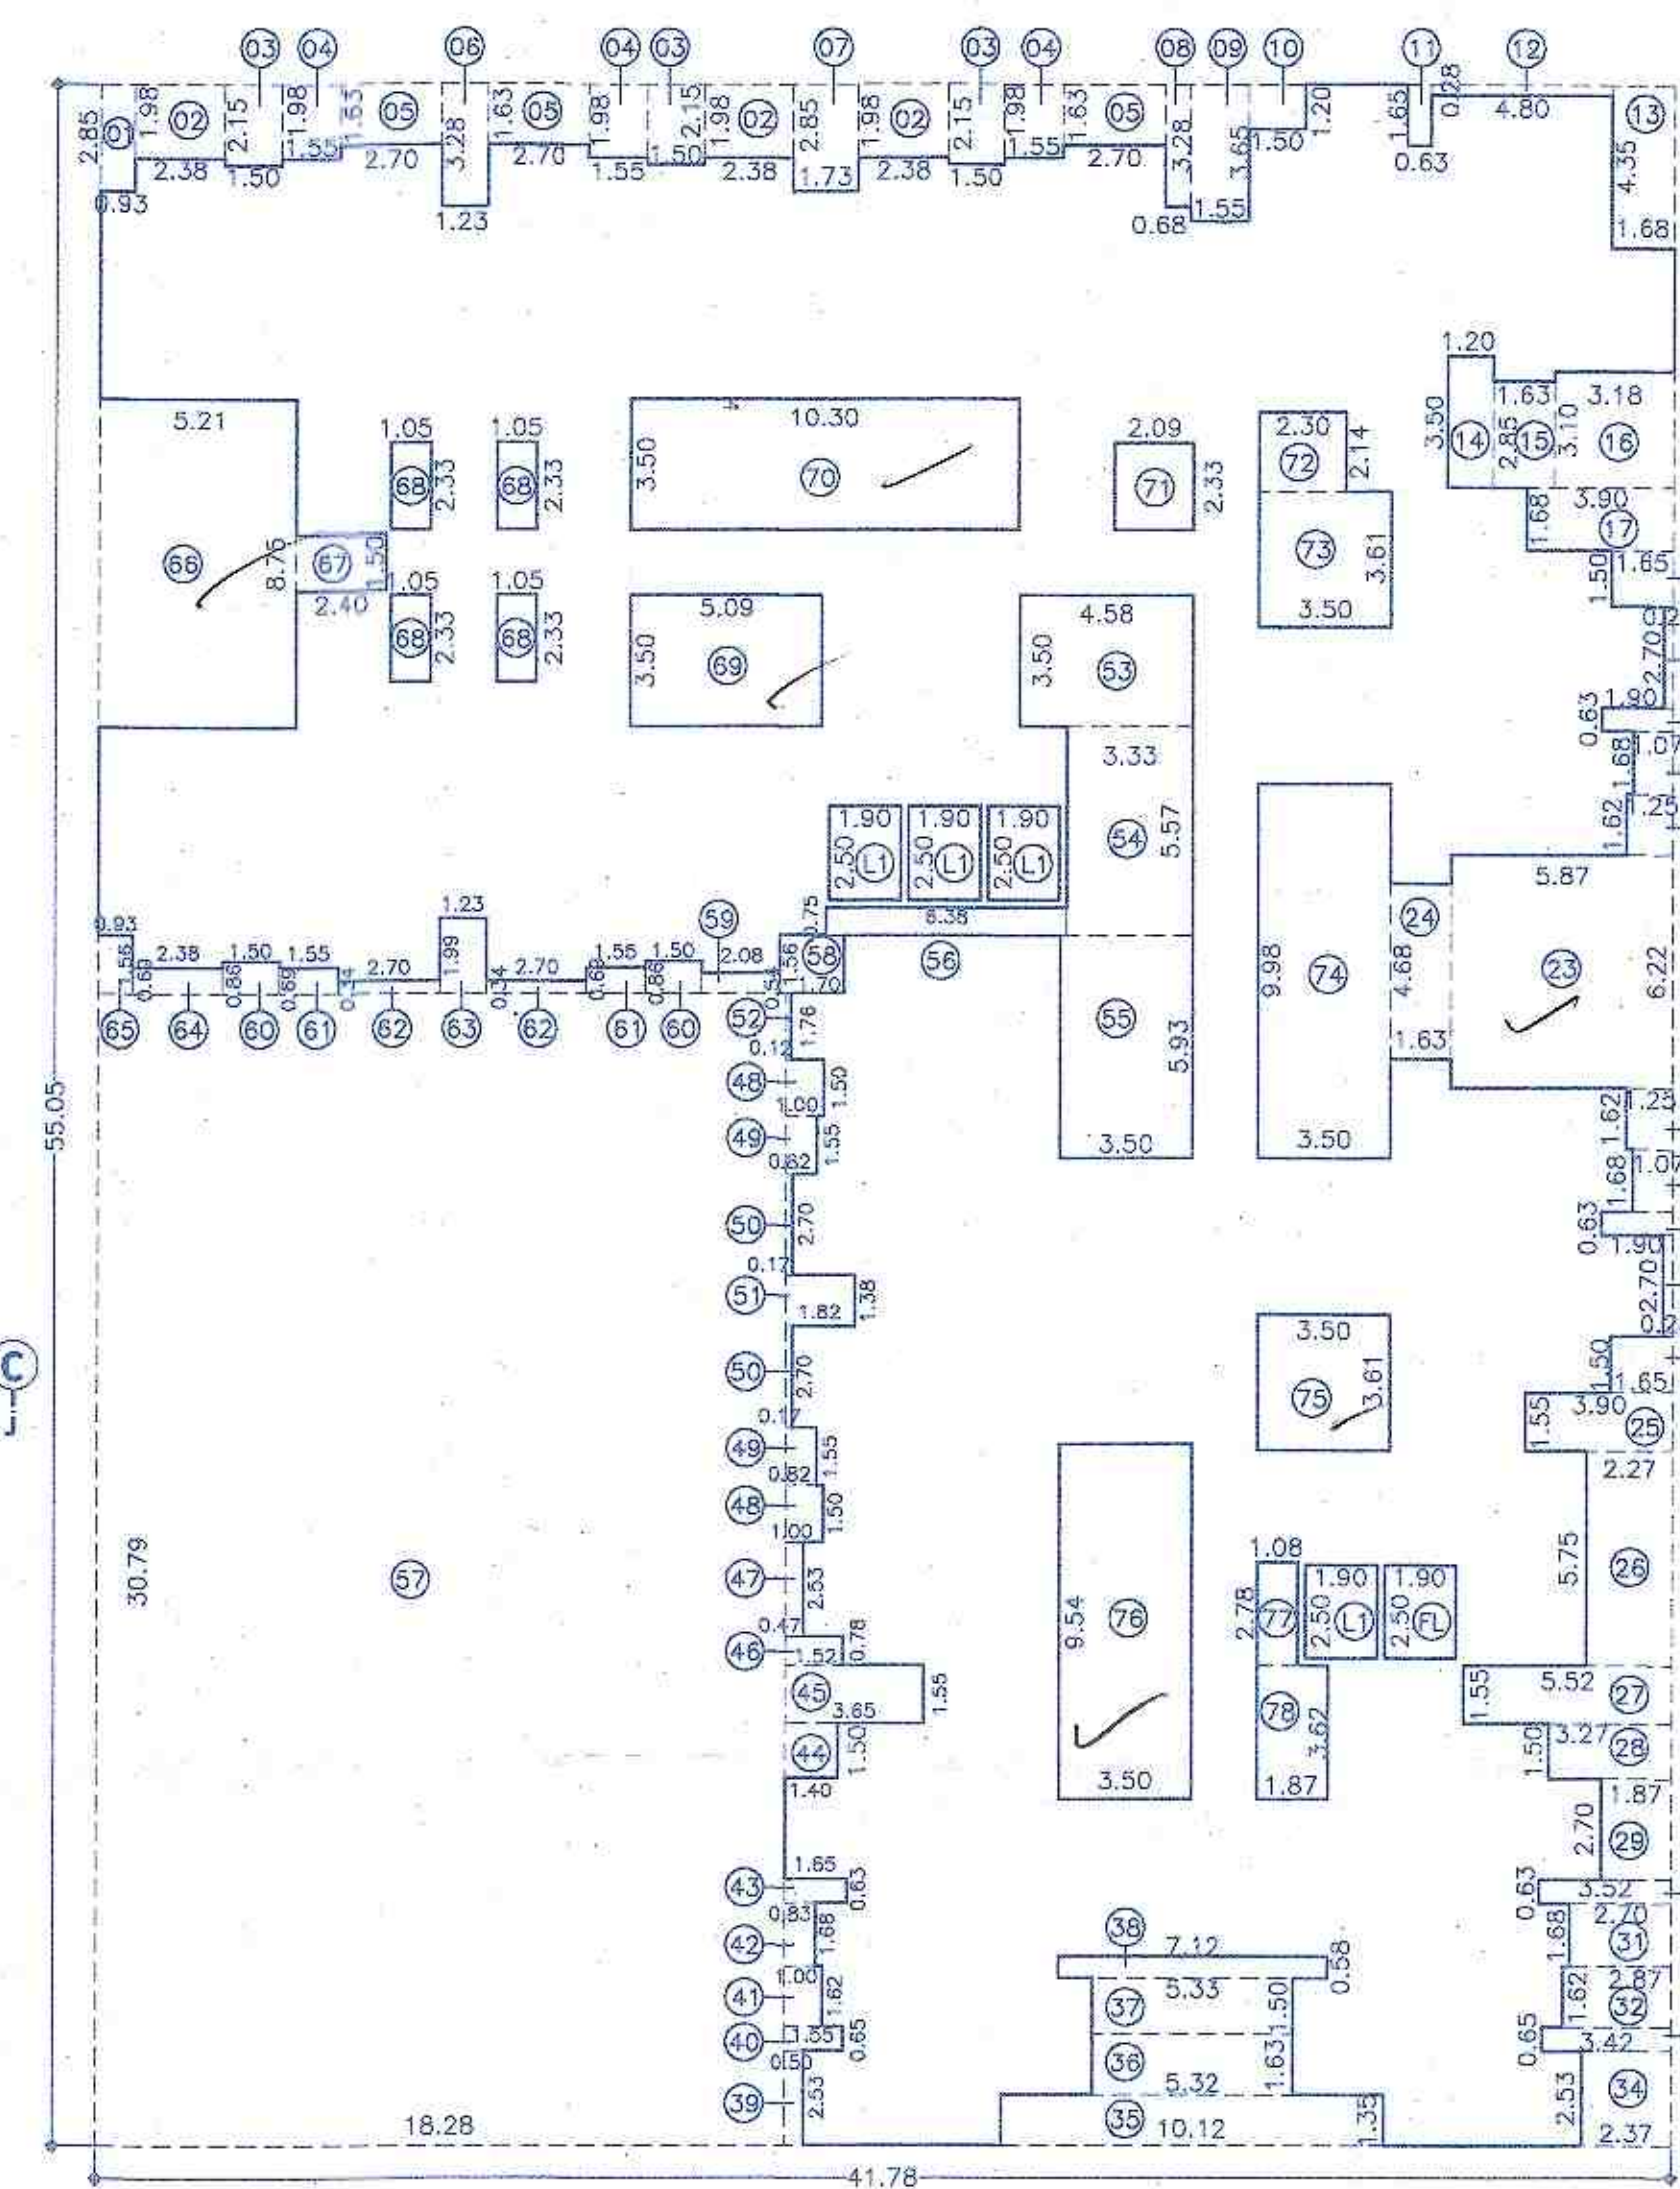

AREA KEY PLAN FOR TYPICAL 6TH & 11TH FLOOR SCALE:1:200

B/U/P AREA CALC. FOR (TYPICAL 6TH & 11TH FLOOR)									
BLOCK - A :									
A	41.78	X	55.05	X	1	=	2299.99		
DEDUCTION									
1	0.93	X	2.85	X	1	=	2.65		
2	2.38	X	1.98	X	3	=	14.14		
3	1.50	X	2.15	X	3	=	9.67		
4	1.55	X	1.98	X	3	=	9.21		
5	2.70	X	1.63	X	3	=	13.20		
6	1.23	X	3.28	X	1	=	4.03		
7	1.73	X	2.85	X	1	=	4.93		
8	0.68	X	3.28	X	1	=	2.23		
9	1.55	X	3.65	X	1	=	5.66		
10	1.50	X	1.20	X	1	=	1.80		
11	0.63	X	1.65	X	1	=	1.04		
12	4.80	X	0.28	X	1	=	1.34		
13	1.68	X	4.35	X	1	=	7.31		
14	1.20	X	3.50	X	1	=	4.20		
15	1.63	X	2.85	X	1	=	4.65		
16	3.18	X	3.10	X	1	=	9.86		
17	3.90	X	1.68	X	1	=	6.55		
18	1.65	X	1.50	X	2	=	4.95		
19	0.25	X	2.70	X	2	=	1.35		
20	1.90	X	0.63	X	2	=	2.39		
21	1.07	X	1.68	X	2	=	3.60		
22	1.25	X	1.62	X	2	=	4.05		
23	5.87	X	6.22	X	1	=	36.51		
24	1.63	X	4.68	X	1	=	7.63		
25	3.90	X	1.55	X	1	=	6.04		
26	2.27	X	5.75	X	1	=	13.05		
27	5.52	X	1.55	X	1	=	8.56		
28	3.27	X	1.50	X	1	=	4.91		
29	1.87	X	2.70	X	1	=	5.05		
30	3.52	X	0.63	X	1	=	2.22		
31	2.70	X	1.68	X	1	=	4.54		
32	2.87	X	1.62	X	1	=	4.65		
33	3.42	X	0.65	X	1	=	2.22		
34	2.37	X	2.53	X	1	=	6.00		
35	10.12	X	1.35	X	1	=	13.66		
36	5.32	X	1.63	X	1	=	8.67		
37	5.33	X	1.50	X	1	=	8.00		
38	7.12	X	0.58	X	1	=	4.13		
39	0.50	X	2.53	X	1	=	1.26		
40	1.55	X	0.65	X	1	=	1.01		
TOTAL						1168.85			
TOTAL B/U/P AREA						SQ.M.			
2299.99						1131.14			


41	1.00	X	1.62	X	1	=	1.62
42	0.83	X	1.68	X	1	=	1.39
43	1.65	X	0.83	X	1	=	1.04
44	1.40	X	1.50	X	1	=	2.10
45	3.65	X	1.55	X	1	=	5.66
46	1.52	X	0.78	X	1	=	1.19
47	0.47	X	2.53	X	1	=	1.19
48	1.00	X	1.50	X	2	=	3.00
49	0.82	X	1.55	X	2	=	2.54
50	2.70	X	0.17	X	2	=	0.92
51	1.82	X	1.38	X	1	=	2.51
52	1.76	X	0.12	X	1	=	0.21
53	4.58	X	3.50	X	1	=	16.03
54	3.33	X	5.57	X	1	=	18.55
55	3.50	X	5.93	X	1	=	20.76
56	6.38	X	0.75	X	1	=	4.78
58	1.70	X	1.56	X	1	=	2.65
59	2.08	X	0.54	X	1	=	1.12
60	1.50	X	0.86	X	2	=	2.58
61	1.55	X	0.69	X	2	=	2.14
62	2.70	X	0.34	X	2	=	1.84
63	1.23	X	1.99	X	1	=	2.45
64	2.38	X	0.69	X	1	=	1.64
65	0.93	X	1.56	X	1	=	1.45
66	5.21	X	8.75	X	1	=	45.59
67	2.40	X	1.50	X	1	=	3.60
68	1.05	X	2.33	X	4	=	9.79
69	5.09	X	3.50	X	1	=	17.81
70	10.30	X	3.50	X	1	=	36.05
71	2.09	X	2.33	X	1	=	4.87
72	2.30	X	2.14	X	1	=	4.92
73	3.50	X	3.61	X	1	=	12.63
74	3.50	X	9.98	X	1	=	34.93
75	3.50	X	3.61	X	1	=	12.63
76	3.50	X	9.54	X	1	=	33.39
77	1.08	X	2.78	X	1	=	3.00
78	1.87	X	3.62	X	1	=	6.77
79	18.28	X	30.79	X	1	=	562.84
FL	1.90	X	2.50	X	1	=	4.75
L1	1.90	X	2.50	X	4	=	19.00
TOTAL							1168.85
TOTAL B/U/P AREA							SQ.M.
2299.99							1131.14

DATE & STAMP OF APPROVAL
TOWER - B

Sanctioned No. B.P. Puna/411/2022
Subject to conditions mentioned in the
Office Order No. 106/2022
Pimpri
Date: 01/06/2022

Executive Engineer
Building Permission and Unauthorised Building
Construction Control Department
Pimpri Chinchwad Municipal Corporation
Pimpri-411 018.

City Engineer
Building Permission Dept.
PCMC, Pimpri, Pune-18.

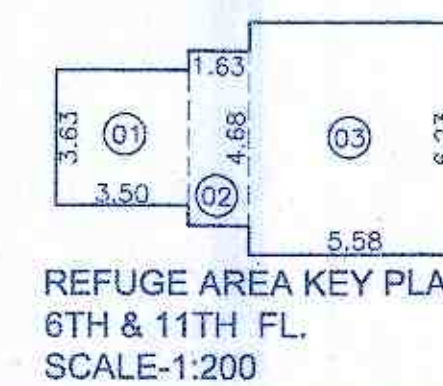

REFUGE AREA CALC. FOR TYPICAL 6TH & 11TH FLOOR							
1	3.50	X	3.63	X	1	=	12.71
2	1.63	X	4.68	X	1	=	7.63
3	5.58	X	6.23	X	1	=	34.76
TOTAL							55.10

F JOB TITLE / SITE ADDRESS
PROPOSED BUILDING ON S.NO. 26/16, 26/3/1, 26/3/2, OF
VILLAGE - PUNAWALE, TAL - MULSHI, PUNE.

G OWNER NAME AND SIGNATURE
TIRUPATI SKYSCRAPERS LLP THROUGH ITS
PARTNER MR. RAJESH GOYAL

H ARCHITECT
Vishwas Kulkarni : CA/1984/8485
Hrishikesh Kulkarni : CA/2002/29235

Scale: 1:100 at A1-Paper Size
Floor Plan & Calculations
Drawn by: Pradip J.
Checked by: Amit S.
Date: 10/04/2023
FOR P.C.M.C. SANCTION