
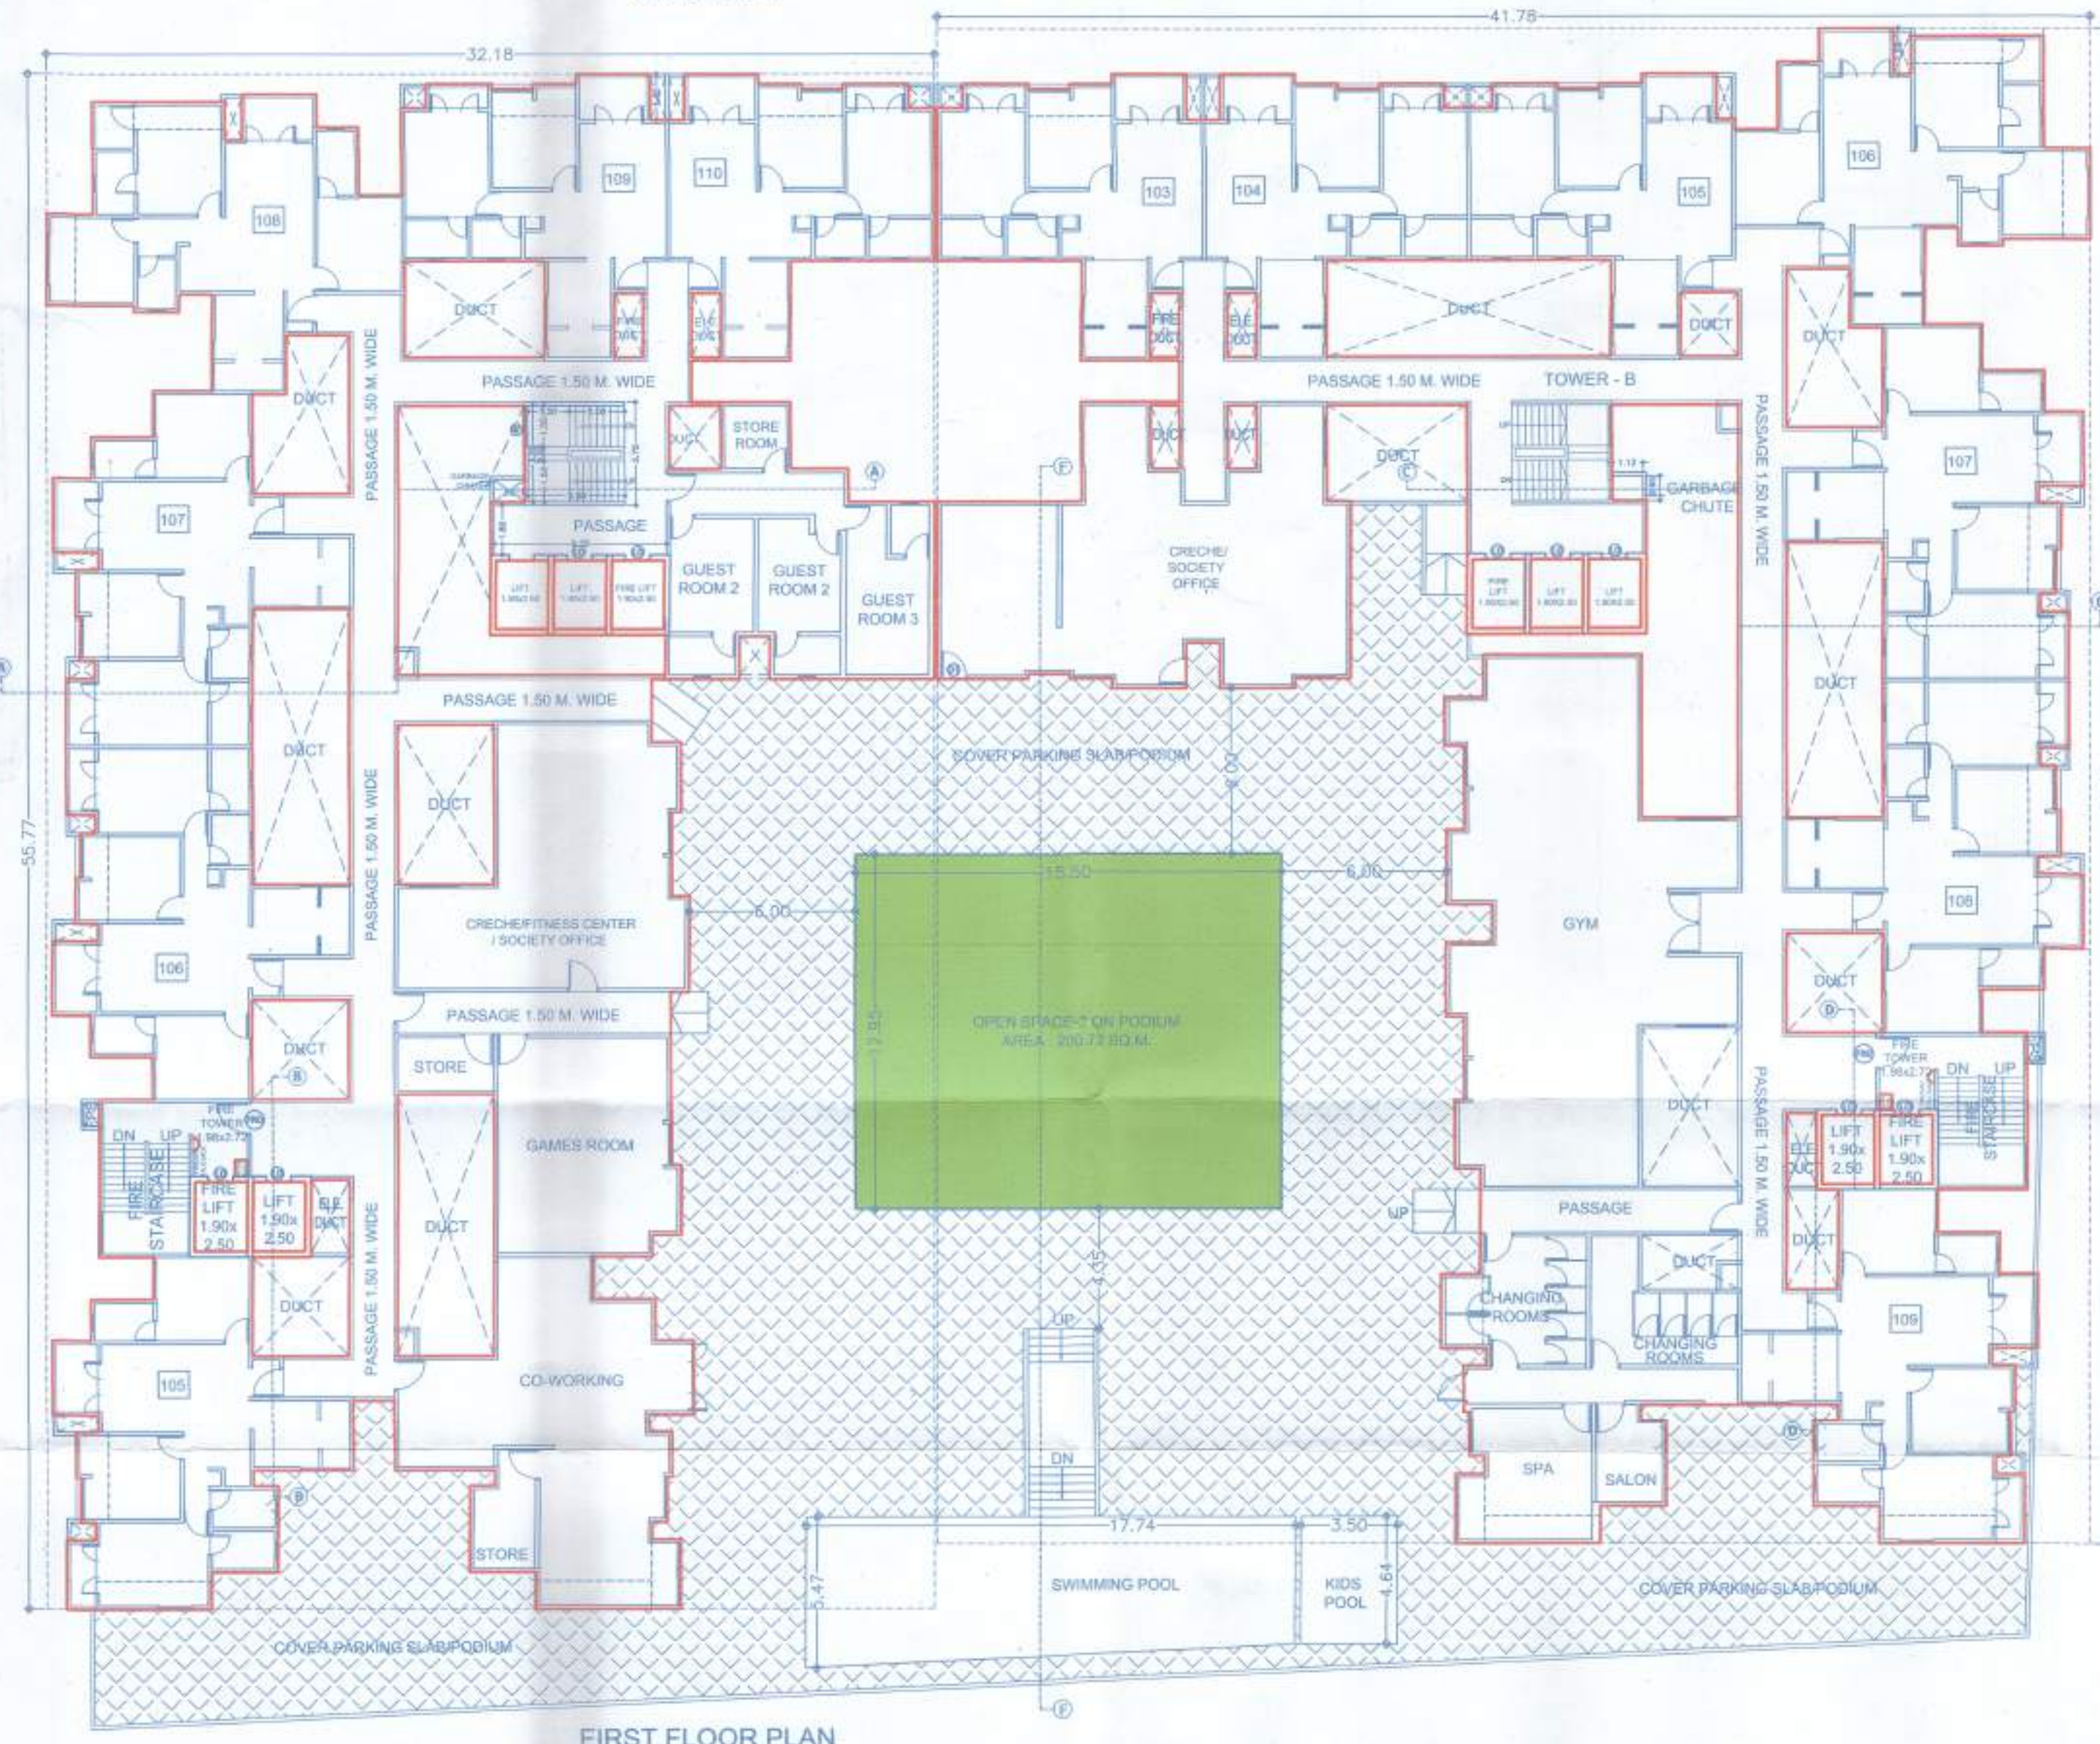


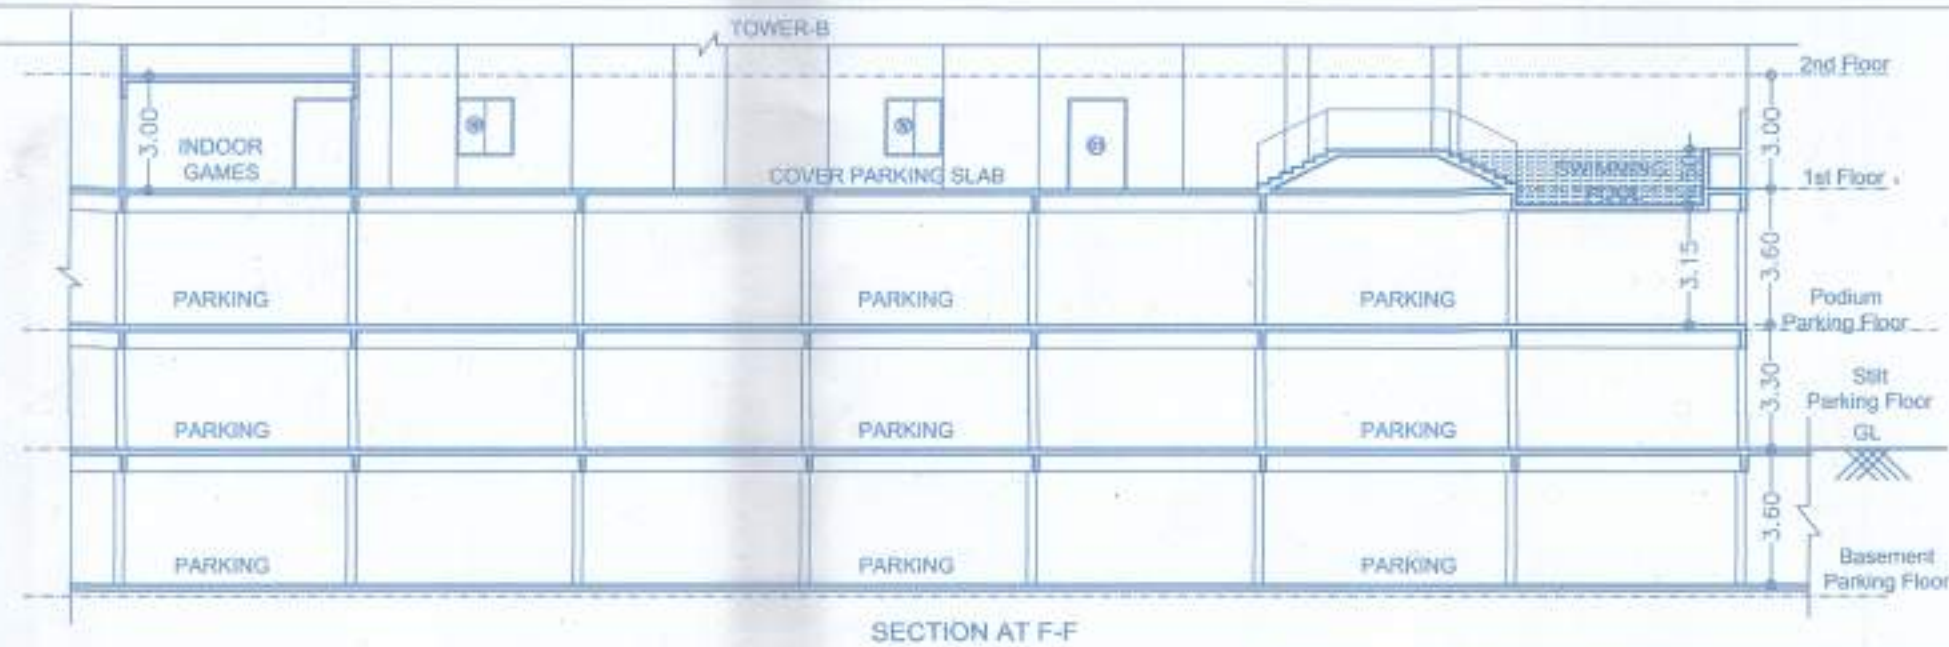

DATE & STAMP OF APPROVAL

05/18

TOWER - A&B

Sanctioned No. B.P./Punawale/25/2024
Subject to conditions mentioned in the
Office Order No. 28/3/2024
Pimpri
Date 28/3/2024



Executive Engineer
Building Permission and Unauthorised Building
Construction Control Department
Pimpri Chinchwad Municipal Corporation
Pimpri-411 018

City Engineer
Building Permission Dept.
P.C.M.C., Pimpri, Pune-18

F JOB TITLE / SITE ADDRESS

PROPOSED BUILDING ON S.NO. 26/1/6, 26/3/1, 26/3/2, OF
VILLAGE - PUNAWALE, TAL - MULSHI, PUNE.

G OWNER NAME AND SIGNATURE

Owner's Name
TIRUPATI SKYSCRAPERS LLP THROUGH ITS
PARTNER MR. RAJESH GOYAL.

Owner's Sign
Rajesh Goyal

H ARCHITECT

Architect's Name
Vishwas Kulkarni : CA/1984/8465
Hrishikesh Kulkarni : CA/2002/29235

Architect's Sign
Vishwas Kulkarni



5th Floor, Nextgen Avenue, Sr.No.103(p),
C.T.S No.2850, S.B.Road, Near ICG Trade
Tower, Bahurwad, Pune-411018.

P +91 20 6626 8888

E mail@vkarch.com
W www.vkarch.com

Drawing Title
Floor Plan

Scale
1:200
at
A2-Paper Size

Drawn by
Sagar P.

Checked by
Amit S.

Date
21/03/2024

Job No.
2284

Revision
B

FOR P.C.M.C. SANCTION