


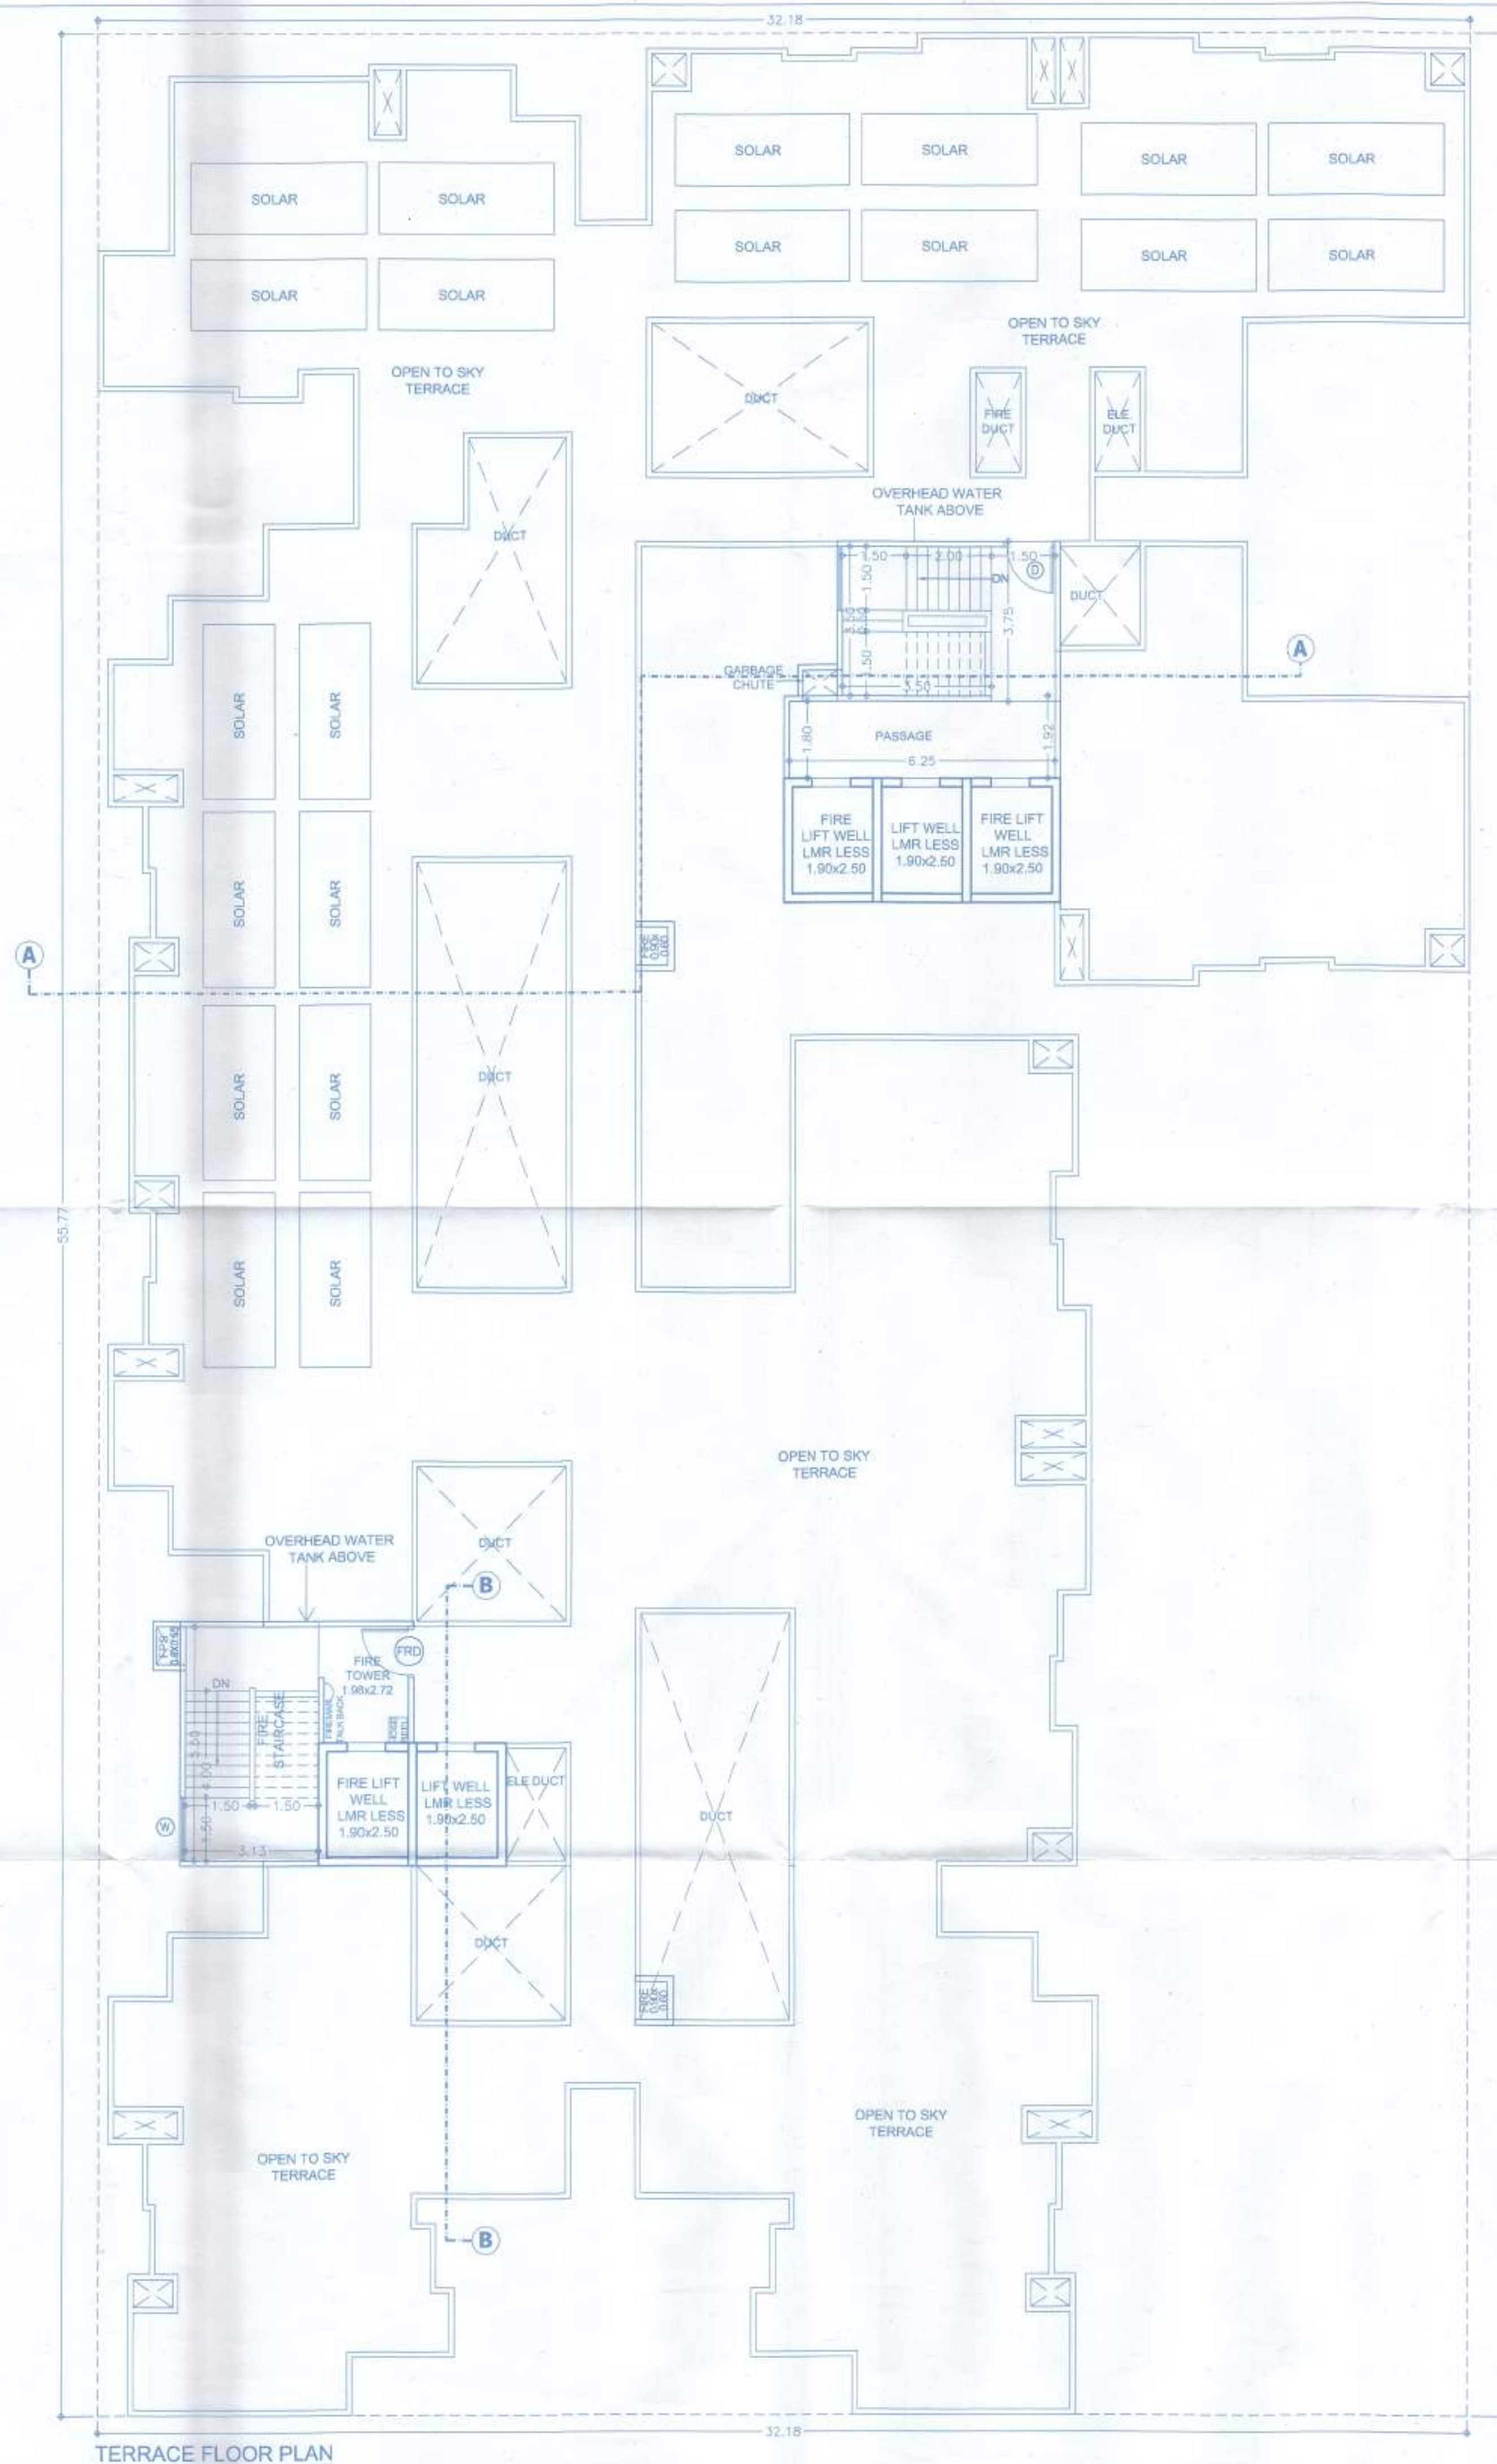

TERRACE FLOOR PLAN

DATE & STAMP OF APPROVAL		09/18
TOWER - A		
Sanctioned No. B.P./Punawale/26/2024 Subject to conditions mentioned in the Office Order No. 2813/2024 Pimpri Date 28.12.2024		

F JOB TITLE / SITE ADDRESS	
PROPOSED BUILDING ON S.NO. 26/1/6, 26/3/1, 26/3/2, OF VILLAGE - PUNAWALE, TAL - MULSHI, PUNE.	
G OWNER NAME AND SIGNATURE	
Ownership Name: TIRUPATI SKYSCRAPERS LLP THROUGH ITS PARTNER MR. RAJESH GOYAL.	
H ARCHITECT	
Architect Name: Vishwas Kulkarni : CA/1984/8465 Hishikesh Kulkarni : CA/2002/29235	
Drawing Title: Floor Plan	
Scale: 1:100 at A1-Paper Size	
Drawn by: Sagar P. Checked by: Amit S. Date: 21/03/2024	
Job No: 2284 Drawing No: 209 Revision: B	
E-mail: vkarch@vkarch.com Website: www.vkarch.com	
FOR P.C.M.C. SANCTION	