
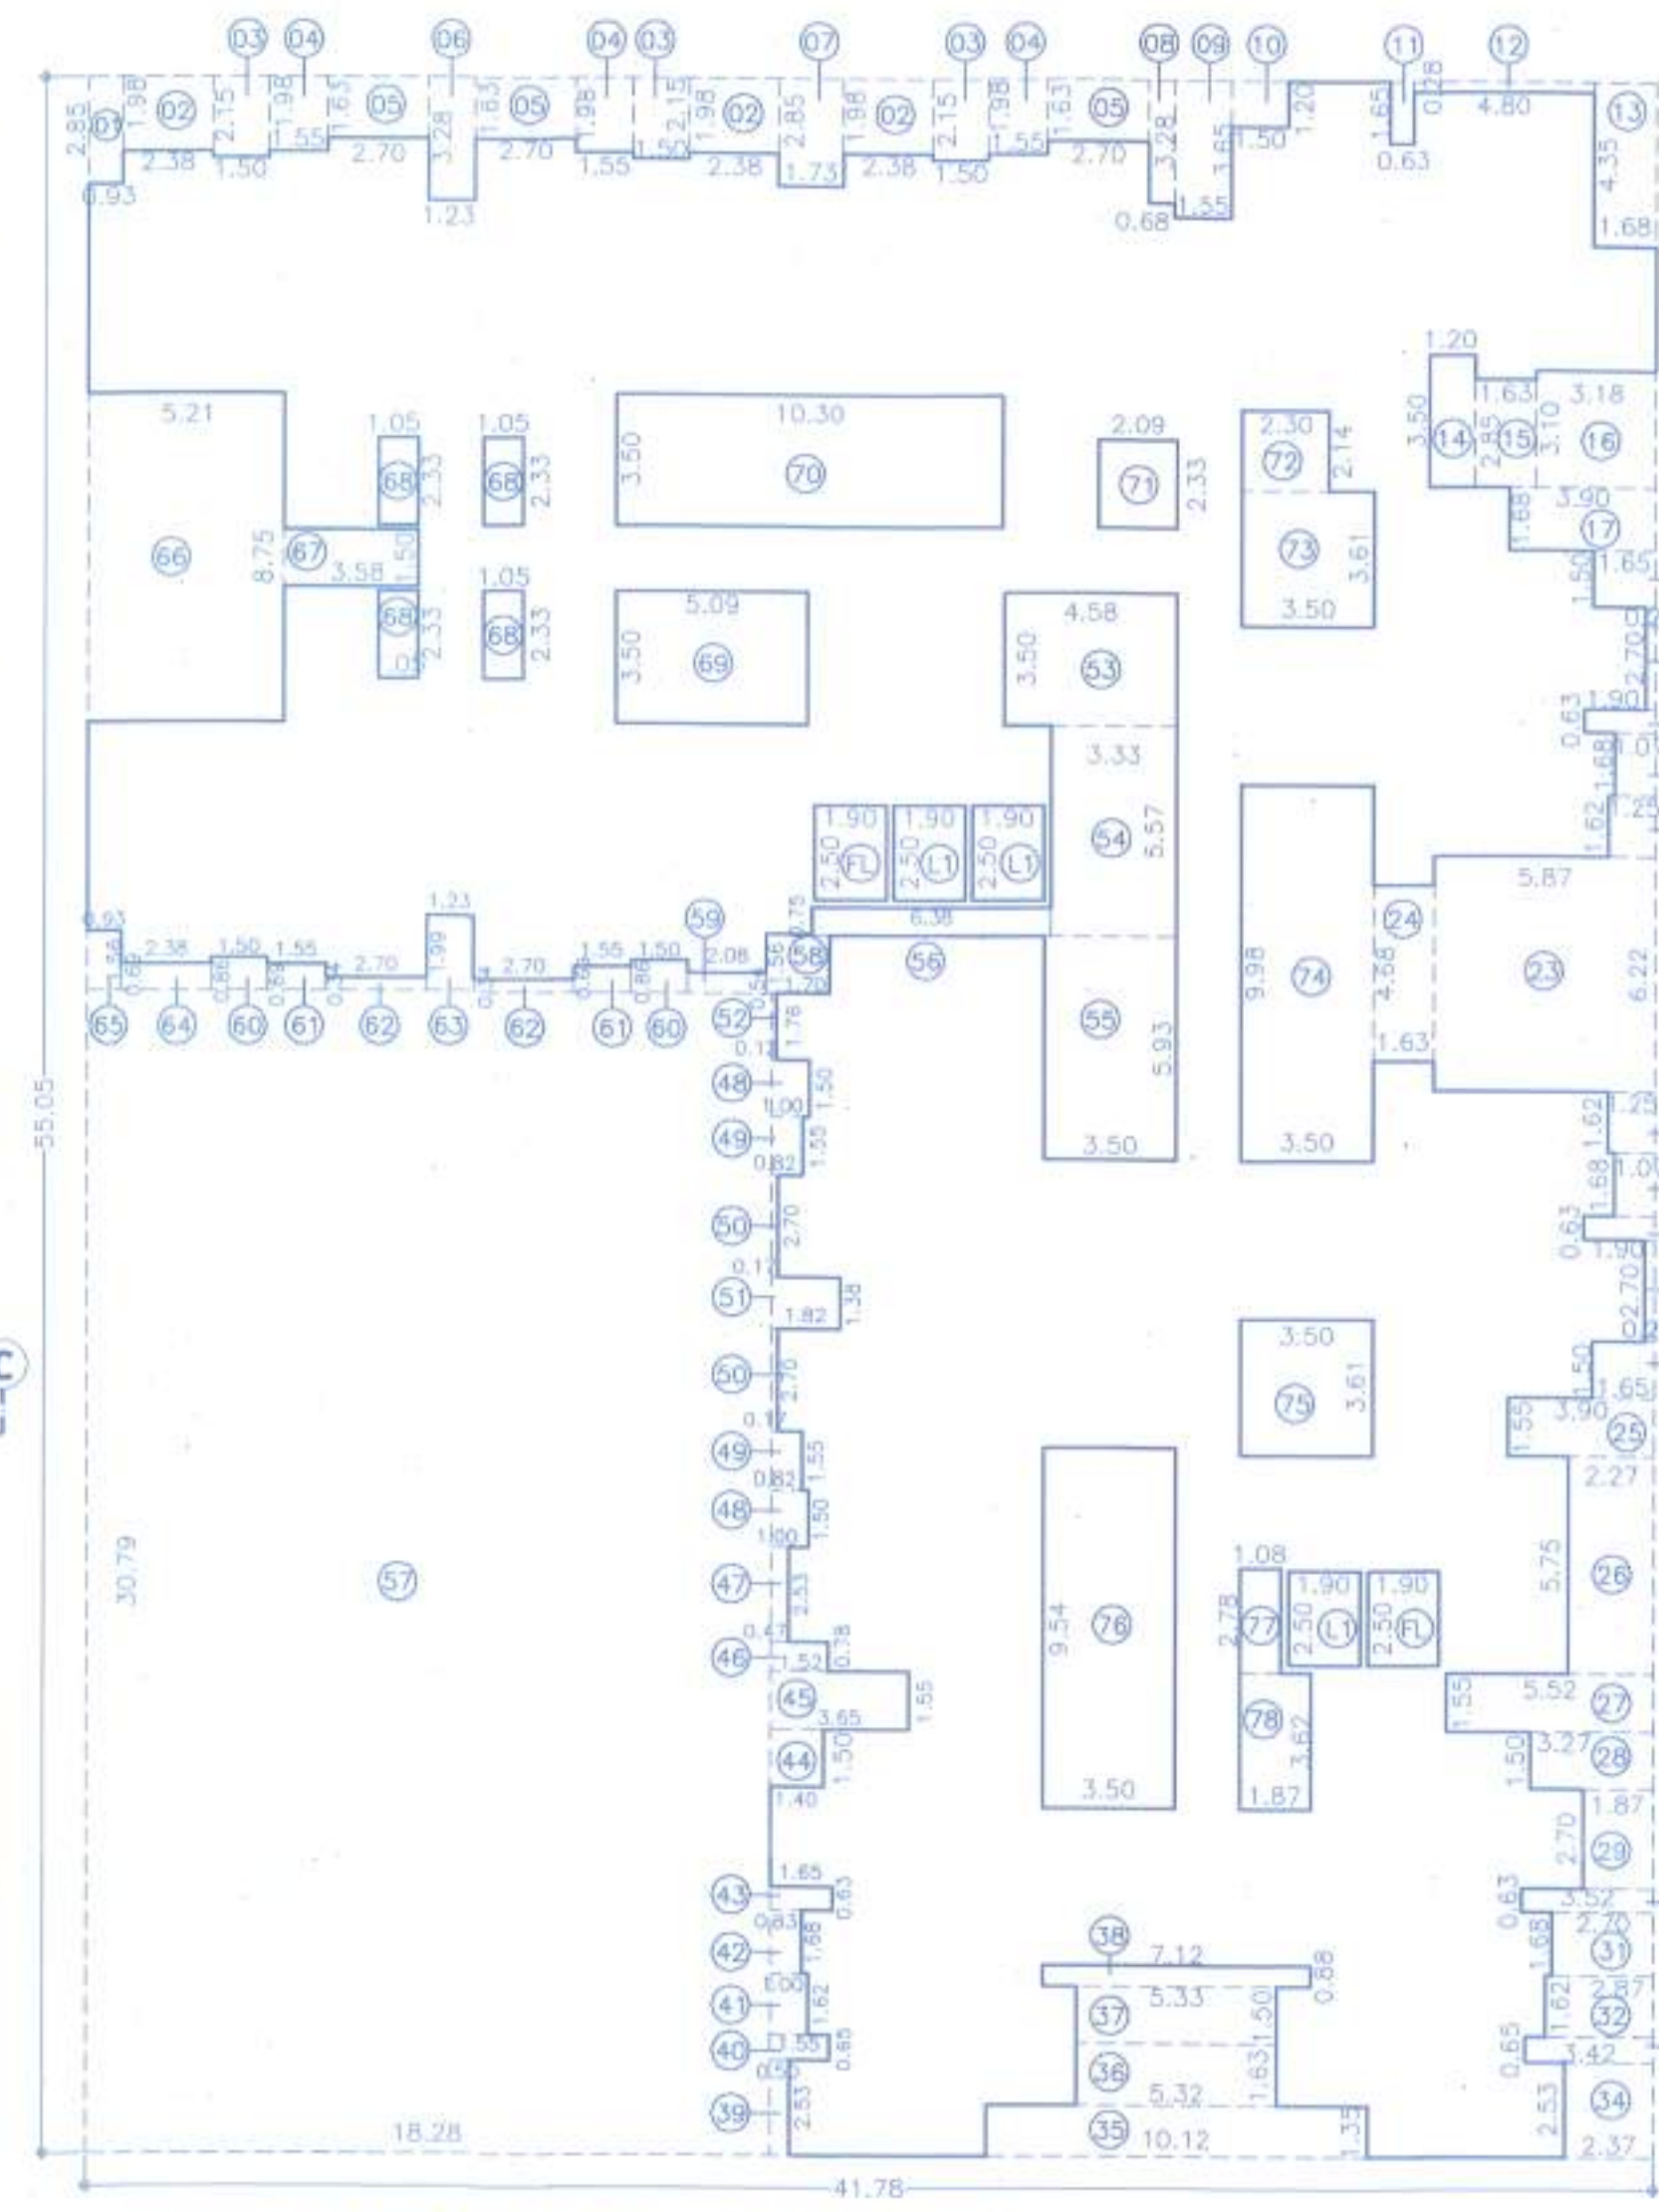


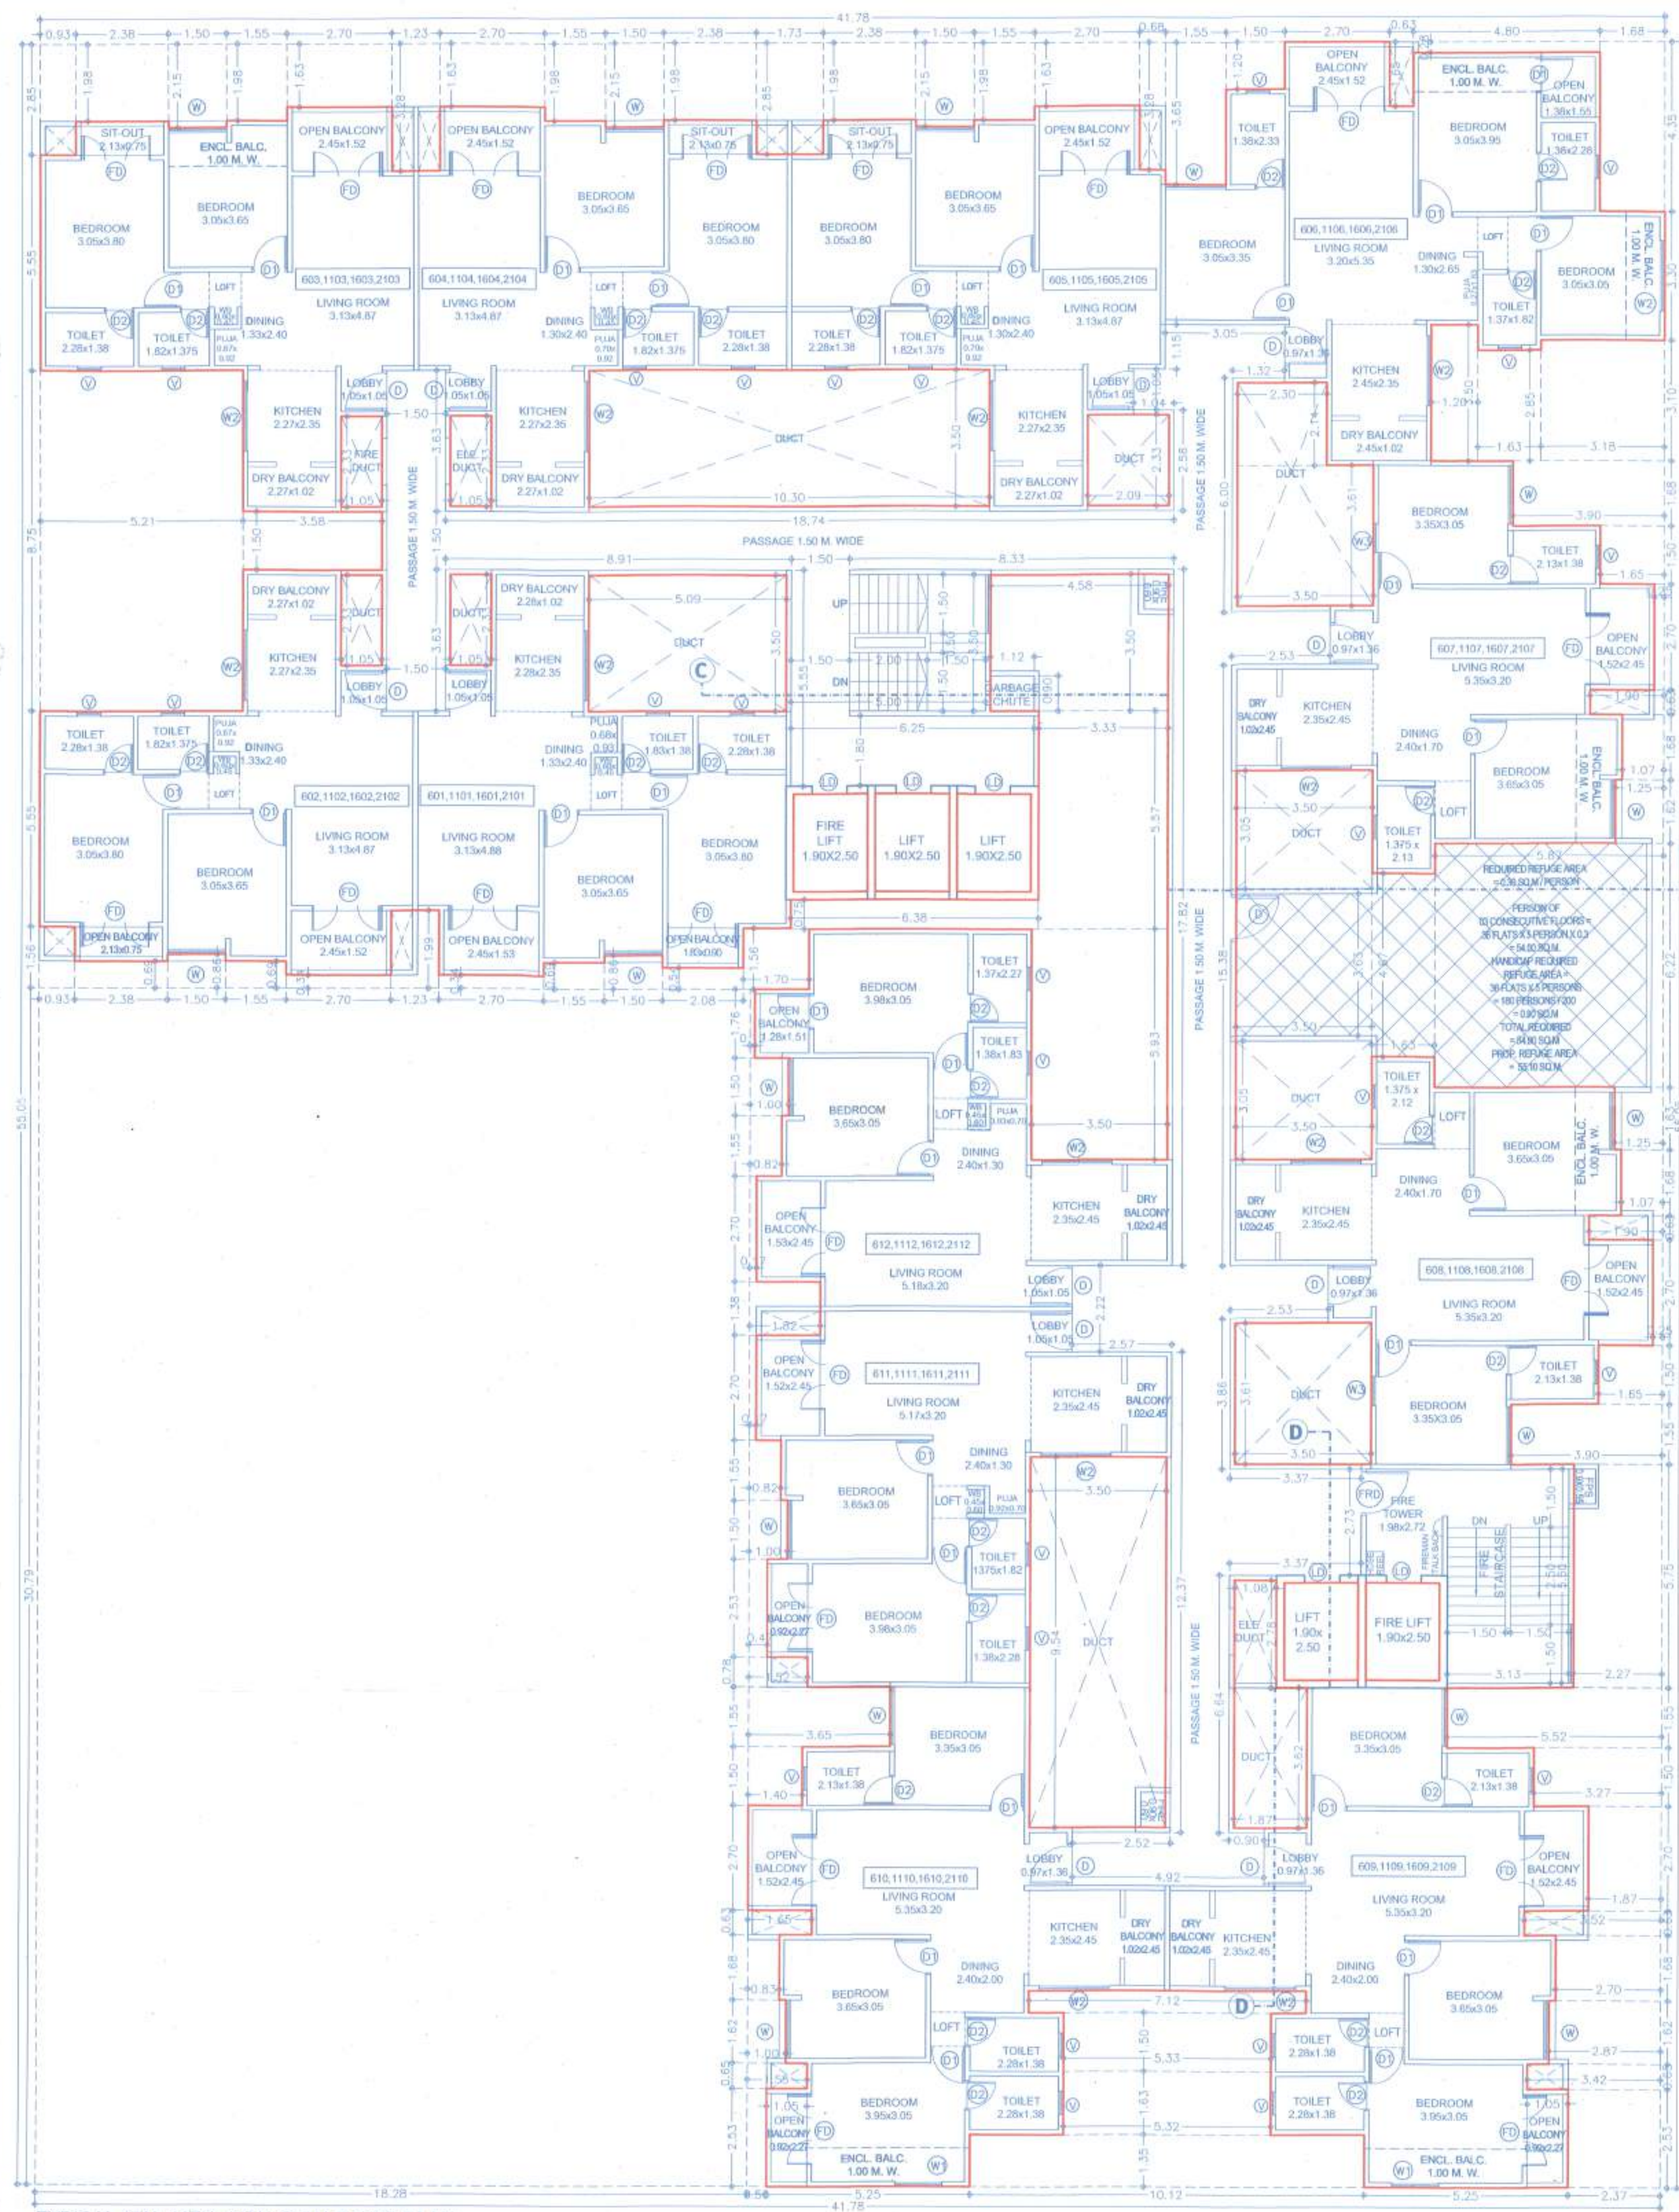

B/UP AREA CALC. FOR TYPICAL 6TH, 11TH & 16TH FLOOR

BLOCK-A :

Sl. No.	Area (sq.m)	Count	Total Area (sq.m)
1	0.93	1	0.93
2	2.38	1	2.38
3	1.50	1	1.50
4	1.55	1	1.55
5	2.70	1	2.70
6	1.23	1	1.23
7	1.73	1	1.73
8	0.68	1	0.68
9	1.55	1	1.55
10	1.50	1	1.50
11	0.63	1	0.63
12	4.80	1	4.80
13	1.68	1	1.68
14	1.20	1	1.20
15	1.63	1	1.63
16	3.18	1	3.18
17	3.90	1	3.90
18	1.65	1	1.65
19	0.25	1	0.25
20	1.90	1	1.90
21	1.07	1	1.07
22	1.25	1	1.25
23	5.87	1	5.87
24	1.63	1	1.63
25	3.90	1	3.90
26	2.27	1	2.27
27	5.52	1	5.52
28	3.27	1	3.27
29	1.87	1	1.87
30	3.52	1	3.52
31	2.70	1	2.70
32	2.87	1	2.87
33	3.42	1	3.42
34	2.37	1	2.37
35	10.12	1	10.12
36	5.32	1	5.32
37	5.33	1	5.33
38	7.12	1	7.12
39	0.50	1	0.50
40	1.55	1	1.55

41	1.00	X	1.62	X	1	=	1.62
42	0.83	X	1.68	X	1	=	1.39
43	1.65	X	0.63	X	1	=	1.04
44	1.40	X	1.50	X	1	=	2.10
45	3.65	X	1.55	X	1	=	5.66
46	1.52	X	0.78	X	1	=	1.19
47	0.47	X	2.53	X	1	=	1.19
48	1.00	X	1.50	X	2	=	3.00
49	0.82	X	1.55	X	2	=	2.54
50	2.70	X	0.17	X	2	=	0.92
51	1.82	X	1.38	X	1	=	2.51
52	1.78	X	0.12	X	1	=	0.21
53	4.58	X	3.50	X	1	=	16.03
54	3.33	X	5.57	X	1	=	18.55
55	3.50	X	5.93	X	1	=	20.76
56	6.38	X	0.75	X	1	=	4.78
58	1.70	X	1.56	X	1	=	2.65
59	2.08	X	0.54	X	1	=	1.12
60	1.90	X	0.86	X	2	=	2.58
61	1.55	X	0.69	X	2	=	2.14
62	2.70	X	0.34	X	2	=	1.84
63	1.23	X	1.99	X	1	=	2.45
64	2.38	X	0.69	X	1	=	1.64
65	0.93	X	1.56	X	1	=	1.45
66	5.21	X	8.75	X	1	=	45.59
67	3.58	X	1.50	X	1	=	5.37
68	1.05	X	2.33	X	4	=	9.79
69	5.09	X	3.50	X	1	=	17.81
70	10.30	X	3.50	X	1	=	36.05
71	2.09	X	2.33	X	1	=	4.87
72	2.30	X	2.14	X	1	=	4.92
73	3.50	X	3.61	X	1	=	12.63
74	3.50	X	9.98	X	1	=	34.93
75	3.50	X	3.61	X	1	=	12.63
76	1.08	X	9.54	X	1	=	33.39
77	1.08	X	2.78	X	1	=	3.00
78	1.87	X	3.62	X	1	=	6.77
57	18.28	X	30.79	X	1	=	562.84
FL	1.90	X	2.50	X	2	=	9.50
L1	1.90	X	2.50	X	3	=	14.25
TOTAL						50.00	
2299.99						1172.76	1127.23

DATE & STAMP OF APPROVAL
TOWER - B

Sanctioned No. B.P. 111/2024
Subject to conditions mentioned in the
Office Order No. 28/2024
Pimpri
Date 28/03/2024

ESTD 11/10/82
Pimpri Chinchwad Municipal Corporation
Planning-411 618

Building Permits and Unauthorised Building
Construction Control Department
Pimpri Chinchwad Municipal Corporation
Pimpri-411 618

Form of Statement - 3 [Sr. No. 9 (a)]						
Bldg. No.	Floor No.	Flat No.	NO. OF TENE.	CARPET AREA	AREA OF BALCONY	TOTAL
1	2	3	4	5	6	7
TOWER-B	TYPICAL 6TH, 11TH, 16TH, 21TH FLOOR	601,1101,1601,2101	04	59.43	7.70	268.52
		602,1102,1602,2102	16	59.46	7.65	1073.76
		603,1103,1603,2103				
		604,1104,1604,2104				
		605,1105,1605,2105				
		606,1106,1606,2106	04	75.61	8.37	335.92
		607,1107,1607,2107	08	59.85	6.24	528.72
		608,1108,1608,2108				
		609,1109,1609,2109	08	76.26	8.35	676.88
		610,1110,1610,2110				
611,1111,1611,2111	04	61.65				
		612,1112,1612,2112	04	61.56	8.17	278.92
	TOTAL		48			3442.72

F JOB TITLE / SITE ADDRESS
PROPOSED BUILDING ON S.NO. 26/1/6, 26/3/1, 26/3/2, OF VILLAGE - PUNAWALE, TAL - MULSHI, PUNE.

G OWNER NAME AND SIGNATURE
THIRUPATI SKYSCRAPERS LLP THROUGH ITS PARTNER MR. RAJESH GOYAL.

H ARCHITECT
Vishwas Kulkarni CA/1984/8465
Hrishikesh Kulkarni CA/2002/29235

VK:a architecture
5th Floor, Nandgaon, Avenue No. 103/1, C.T.S. No. 2950, S.B. Road, Near IDC Trade Tower, Bahadurpada, Pune-411016.
P: +91 20 6626 8888
E: mail@vkarch.com
W: www.vkarch.com

Drawn By: Floor Plan & Calculations
Checked By: Sagor P.
Date: 21/03/2024
Scale: 1:100 at A1-Paper Size
Sheet: B
FOR P.C.M.C. SANCTION