


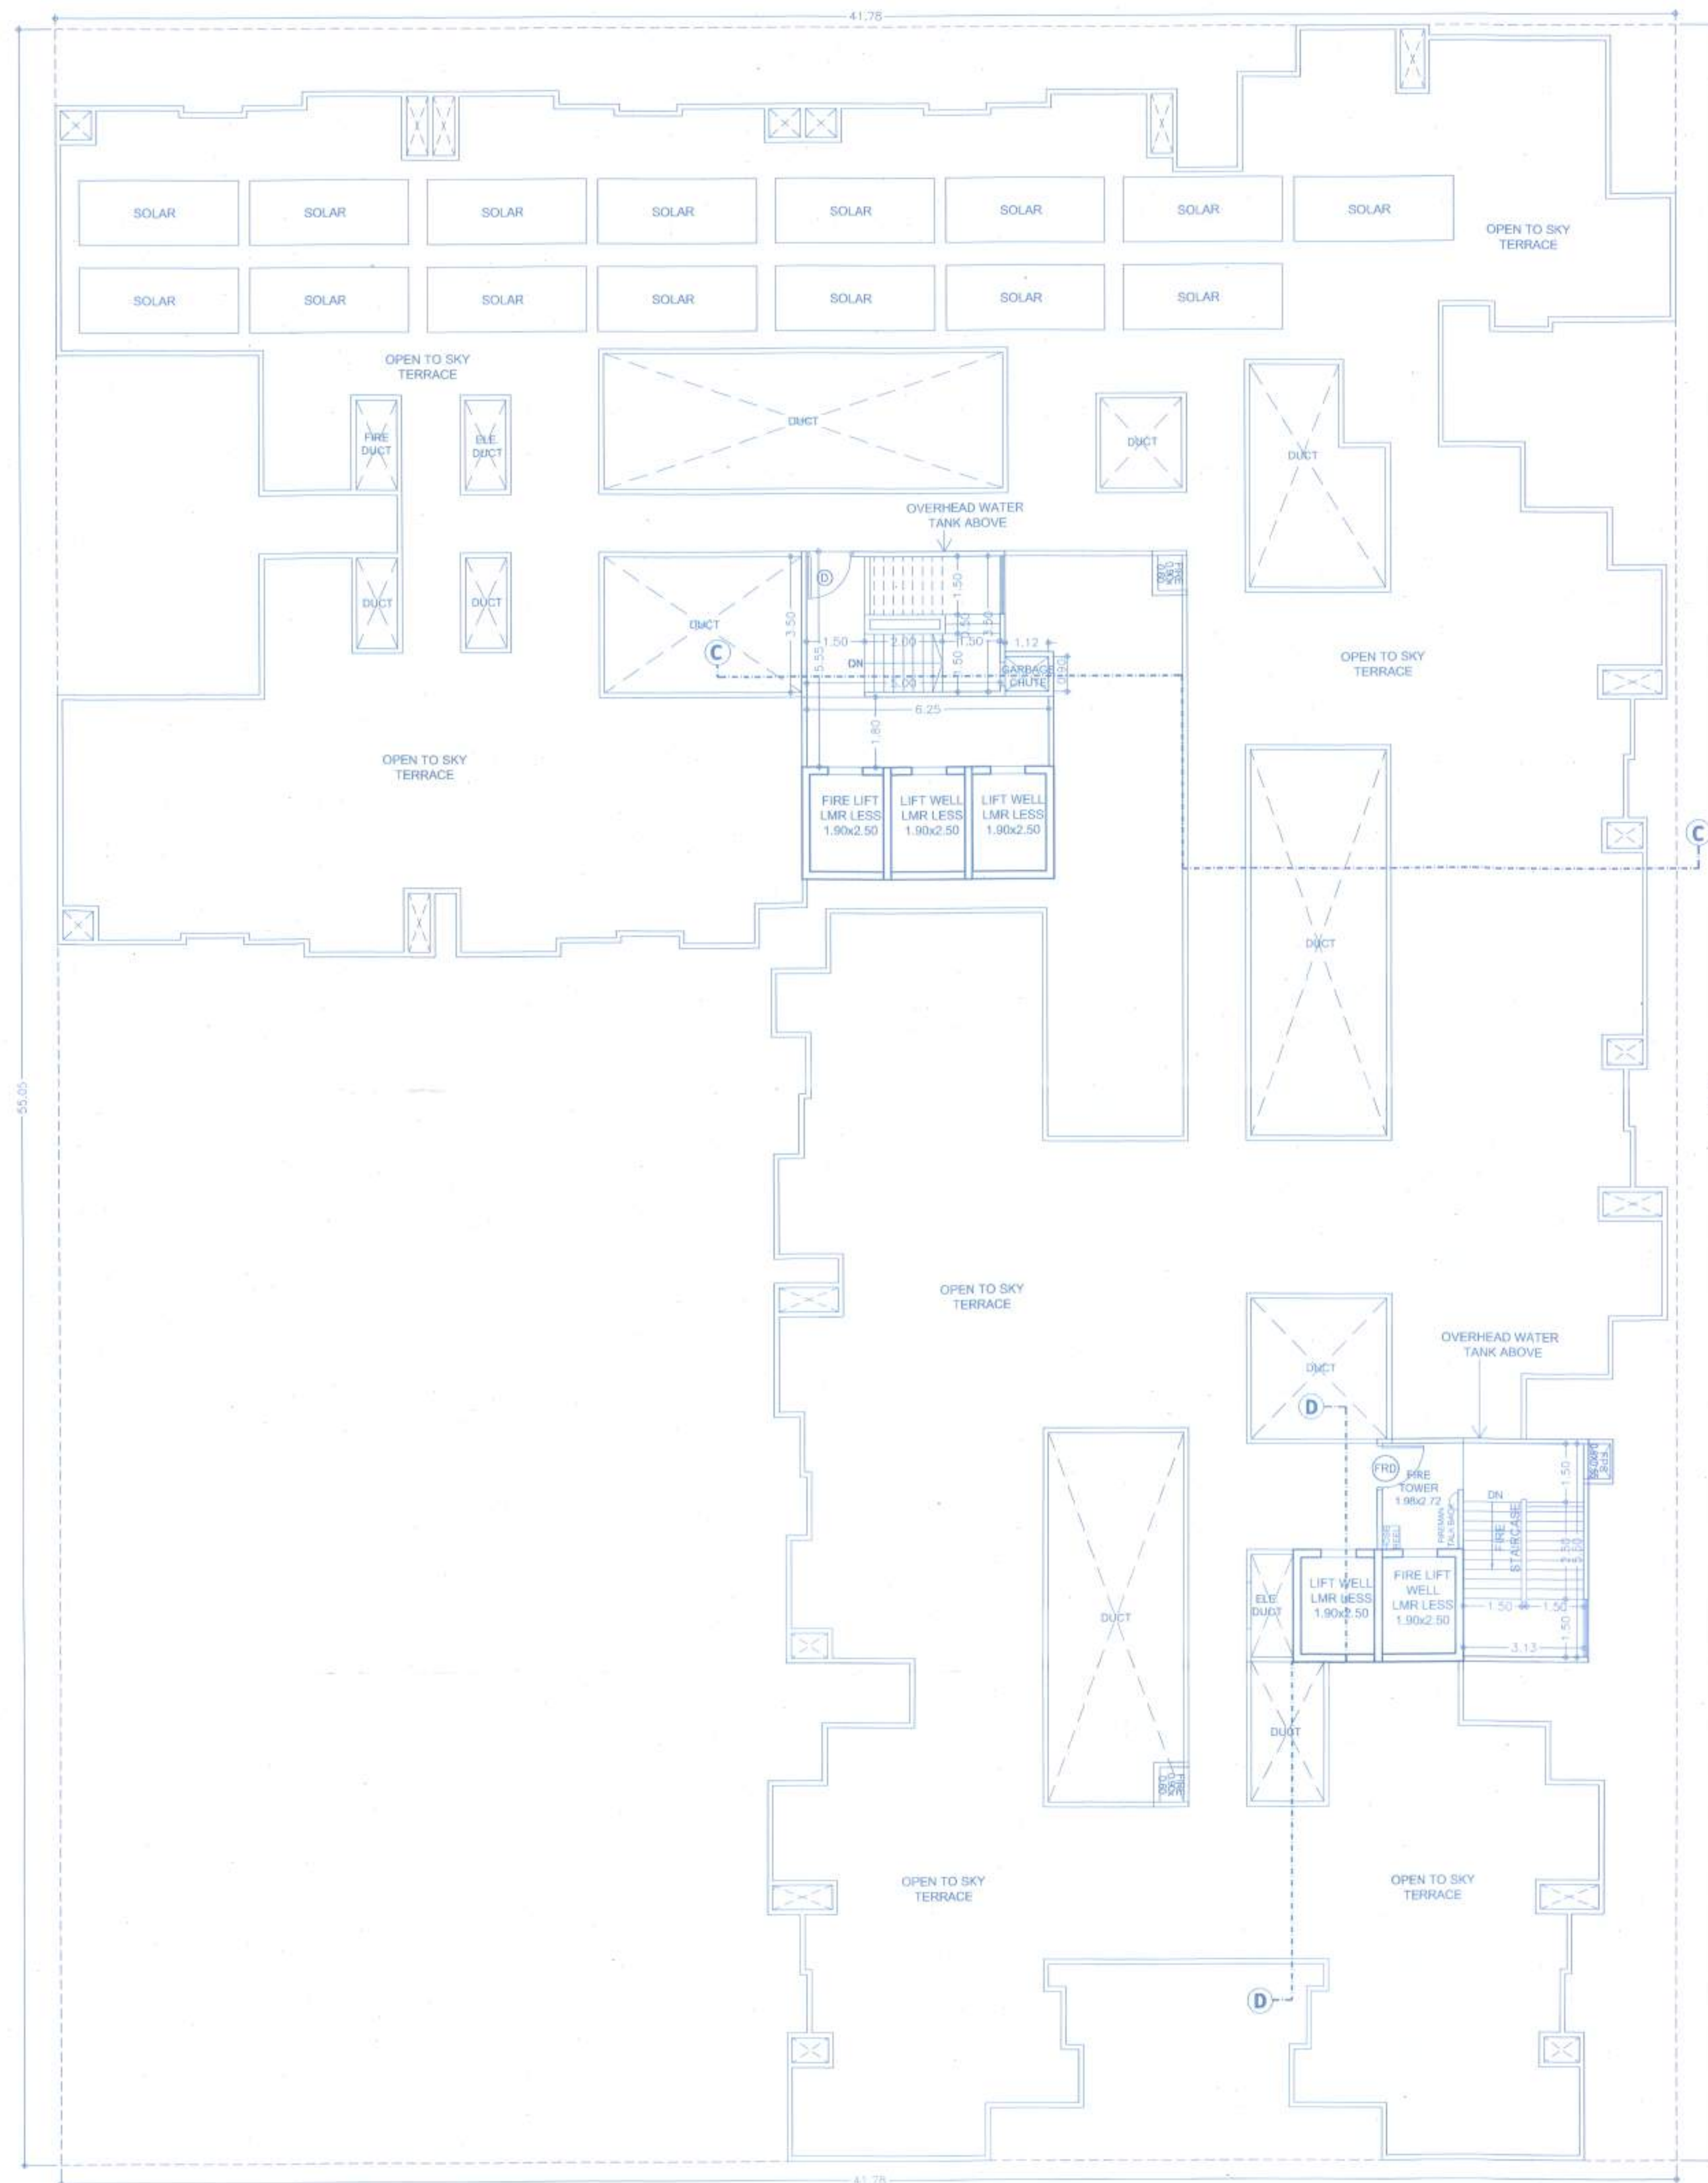

DATE & STAMP OF APPROVAL		15/18
TOWER - B		
Sanctioned No. S.P./Punawale/2014 Subject to conditions mentioned in the Office Order No. even dated 28/3/2014 Pimpri Date 28/3/2014		
Building Permitting and Unauthorised Building Construction Control Department Pimpri Chinchwad Municipal Corporation Pimpri-411 018		City Engineer Building Permission Dept. PCMC, Pimpri, Pune-18

F JOB TITLE / SITE ADDRESS	
PROPOSED BUILDING ON S.NO. 26/1/6, 26/3/1, 26/3/2, OF VILLAGE - PUNAWALE, TAL - MULSHI, PUNE.	
G OWNER NAME AND SIGNATURE	
Owner's name: TIRUPATI SKYSCRAPERS LLP THROUGH ITS PARTNER MR. RAJESH GOYAL	Owner's sign:
H ARCHITECT	
Architect's name: Vishwas Kulkarni : CA/1984/8465 Hrishikesh Kulkarni : CA/2002/29235	Architect's sign:
Drawing Title: Terrace Floor Plan	
Scale: 1:100 at A1-Paper Size	Drawn by: Sagar P.
Checked by: Amit S.	Date: 21/03/2024
Sheet No: 2284	Sheet No: 215
FOR P.C.M.C. SANCTION	