


D WING- TYPICAL FLOOR PLAN

STAMP OF APPROVAL 11/16


Sanctioned No. B.P. /Chikhali/85/2024
 Subject to conditions mentioned in the
 Office Order No.
 even dated 04/07/2024
 Pimpri
 Date: 04/07/2024

Executive Engineer
 Building Permission and Unauthorised Building
 Construction Control Department
 Pimpri Chinchwad Municipal Corporation
 Pimpri-411 018.


City Engineer
 Building Permission Dept.
 PCMC, Pimpri, Pune-18

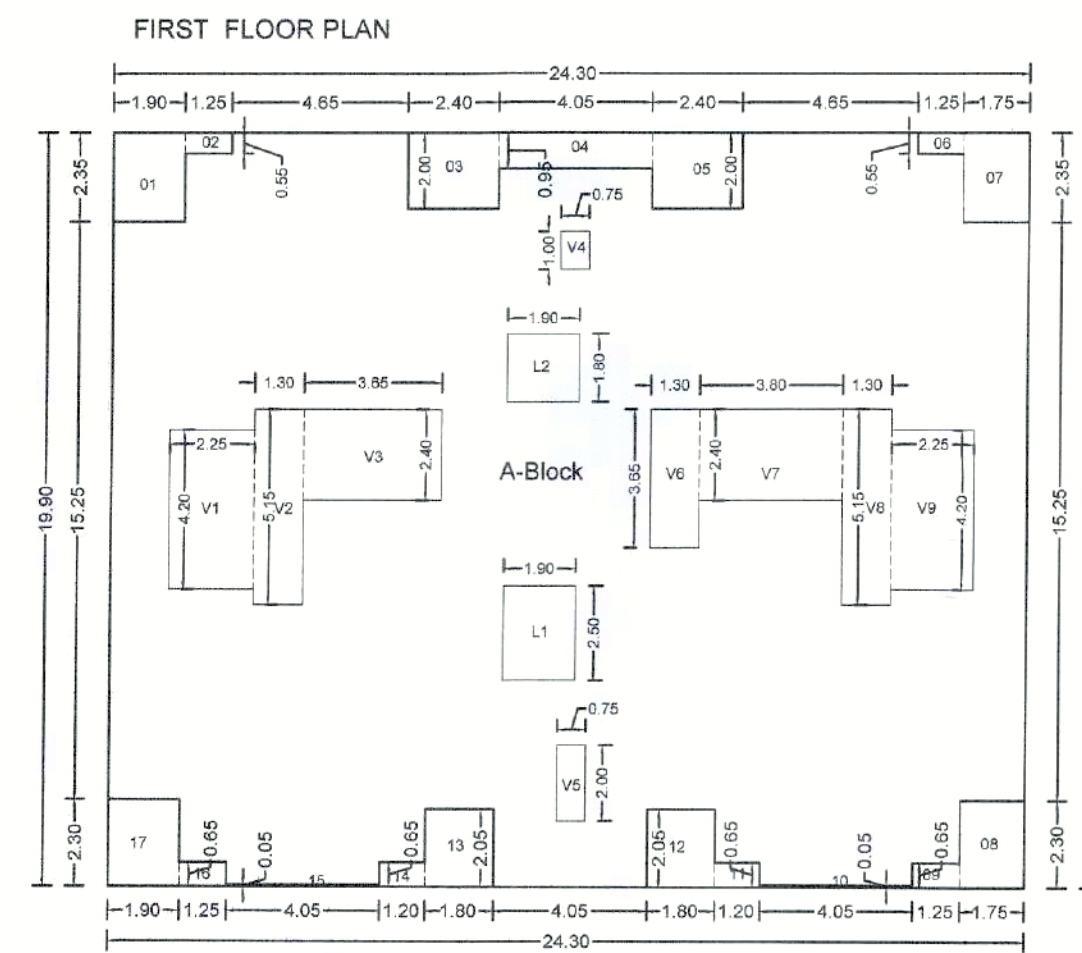


Polygon	Area		
A-Block 24.30x19.90	483.57	15	4.05x0.05
01	1.90x2.35	4.46	1.25x0.65
02	1.25x0.55	0.69	1.90x2.30
03	2.40x2.00	4.80	V1
04	4.05x0.95	3.85	V2
05	2.40x2.00	4.80	V3
06	1.25x0.55	0.69	V4
07	1.75x2.35	4.11	V5
08	1.75x2.35	4.11	V6
09	1.25x0.65	0.81	V7
10	4.05x0.05	0.20	V8
11	1.20x0.65	0.78	V9
12	1.80x2.05	3.69	L1
13	1.80x2.05	3.69	L2
14	1.20x0.65	0.78	Total
			375.50

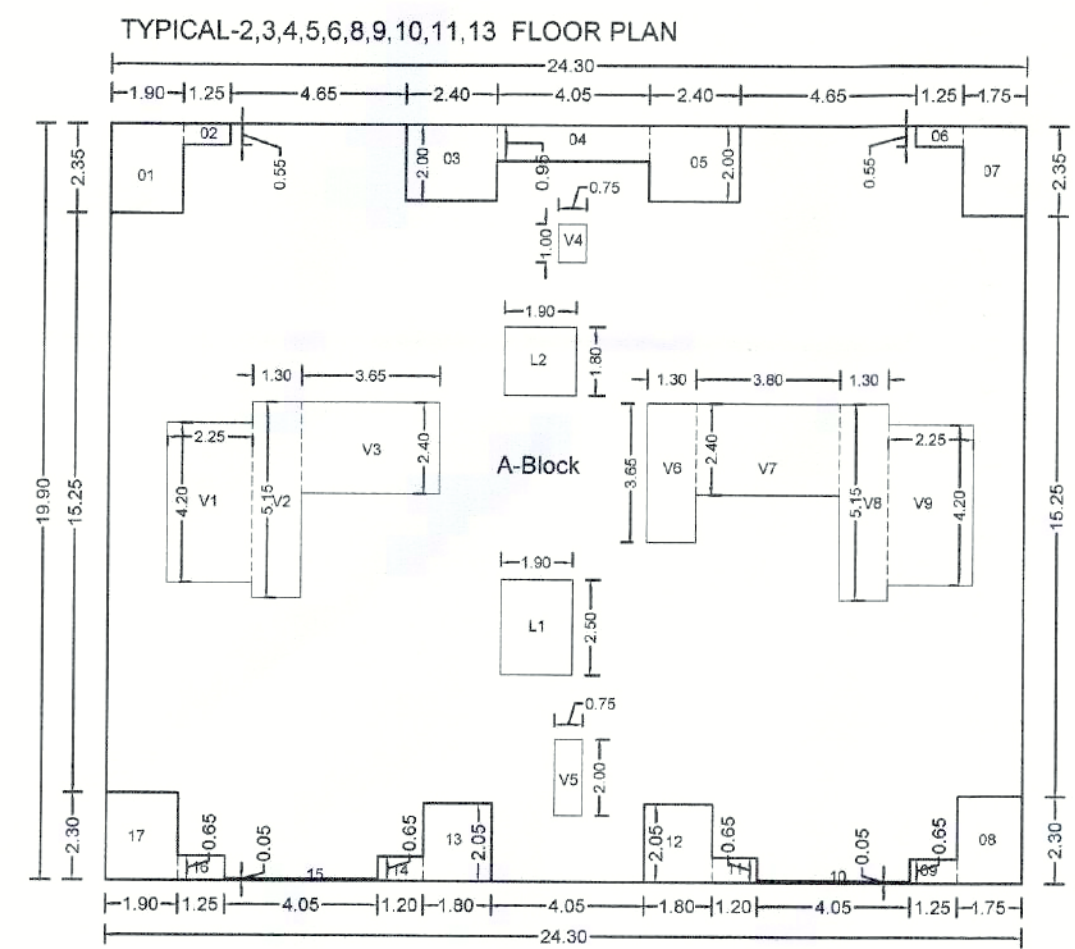

Polygon	Area		
A-Block 24.30x19.90	483.57	15	4.05x0.05
01	1.90x2.35	4.46	1.25x0.65
02	1.25x0.55	0.69	1.90x2.30
03	2.40x2.00	4.80	V1
04	4.05x0.95	3.85	V2
05	2.40x2.00	4.80	V3
06	1.25x0.55	0.69	V4
07	1.75x2.35	4.11	V5
08	1.75x2.35	4.11	V6
09	1.25x0.65	0.81	V7
10	4.05x0.05	0.20	V8
11	1.20x0.65	0.78	V9
12	1.80x2.05	3.69	L1
13	1.80x2.05	3.69	L2
14	1.20x0.65	0.78	Total
			375.50

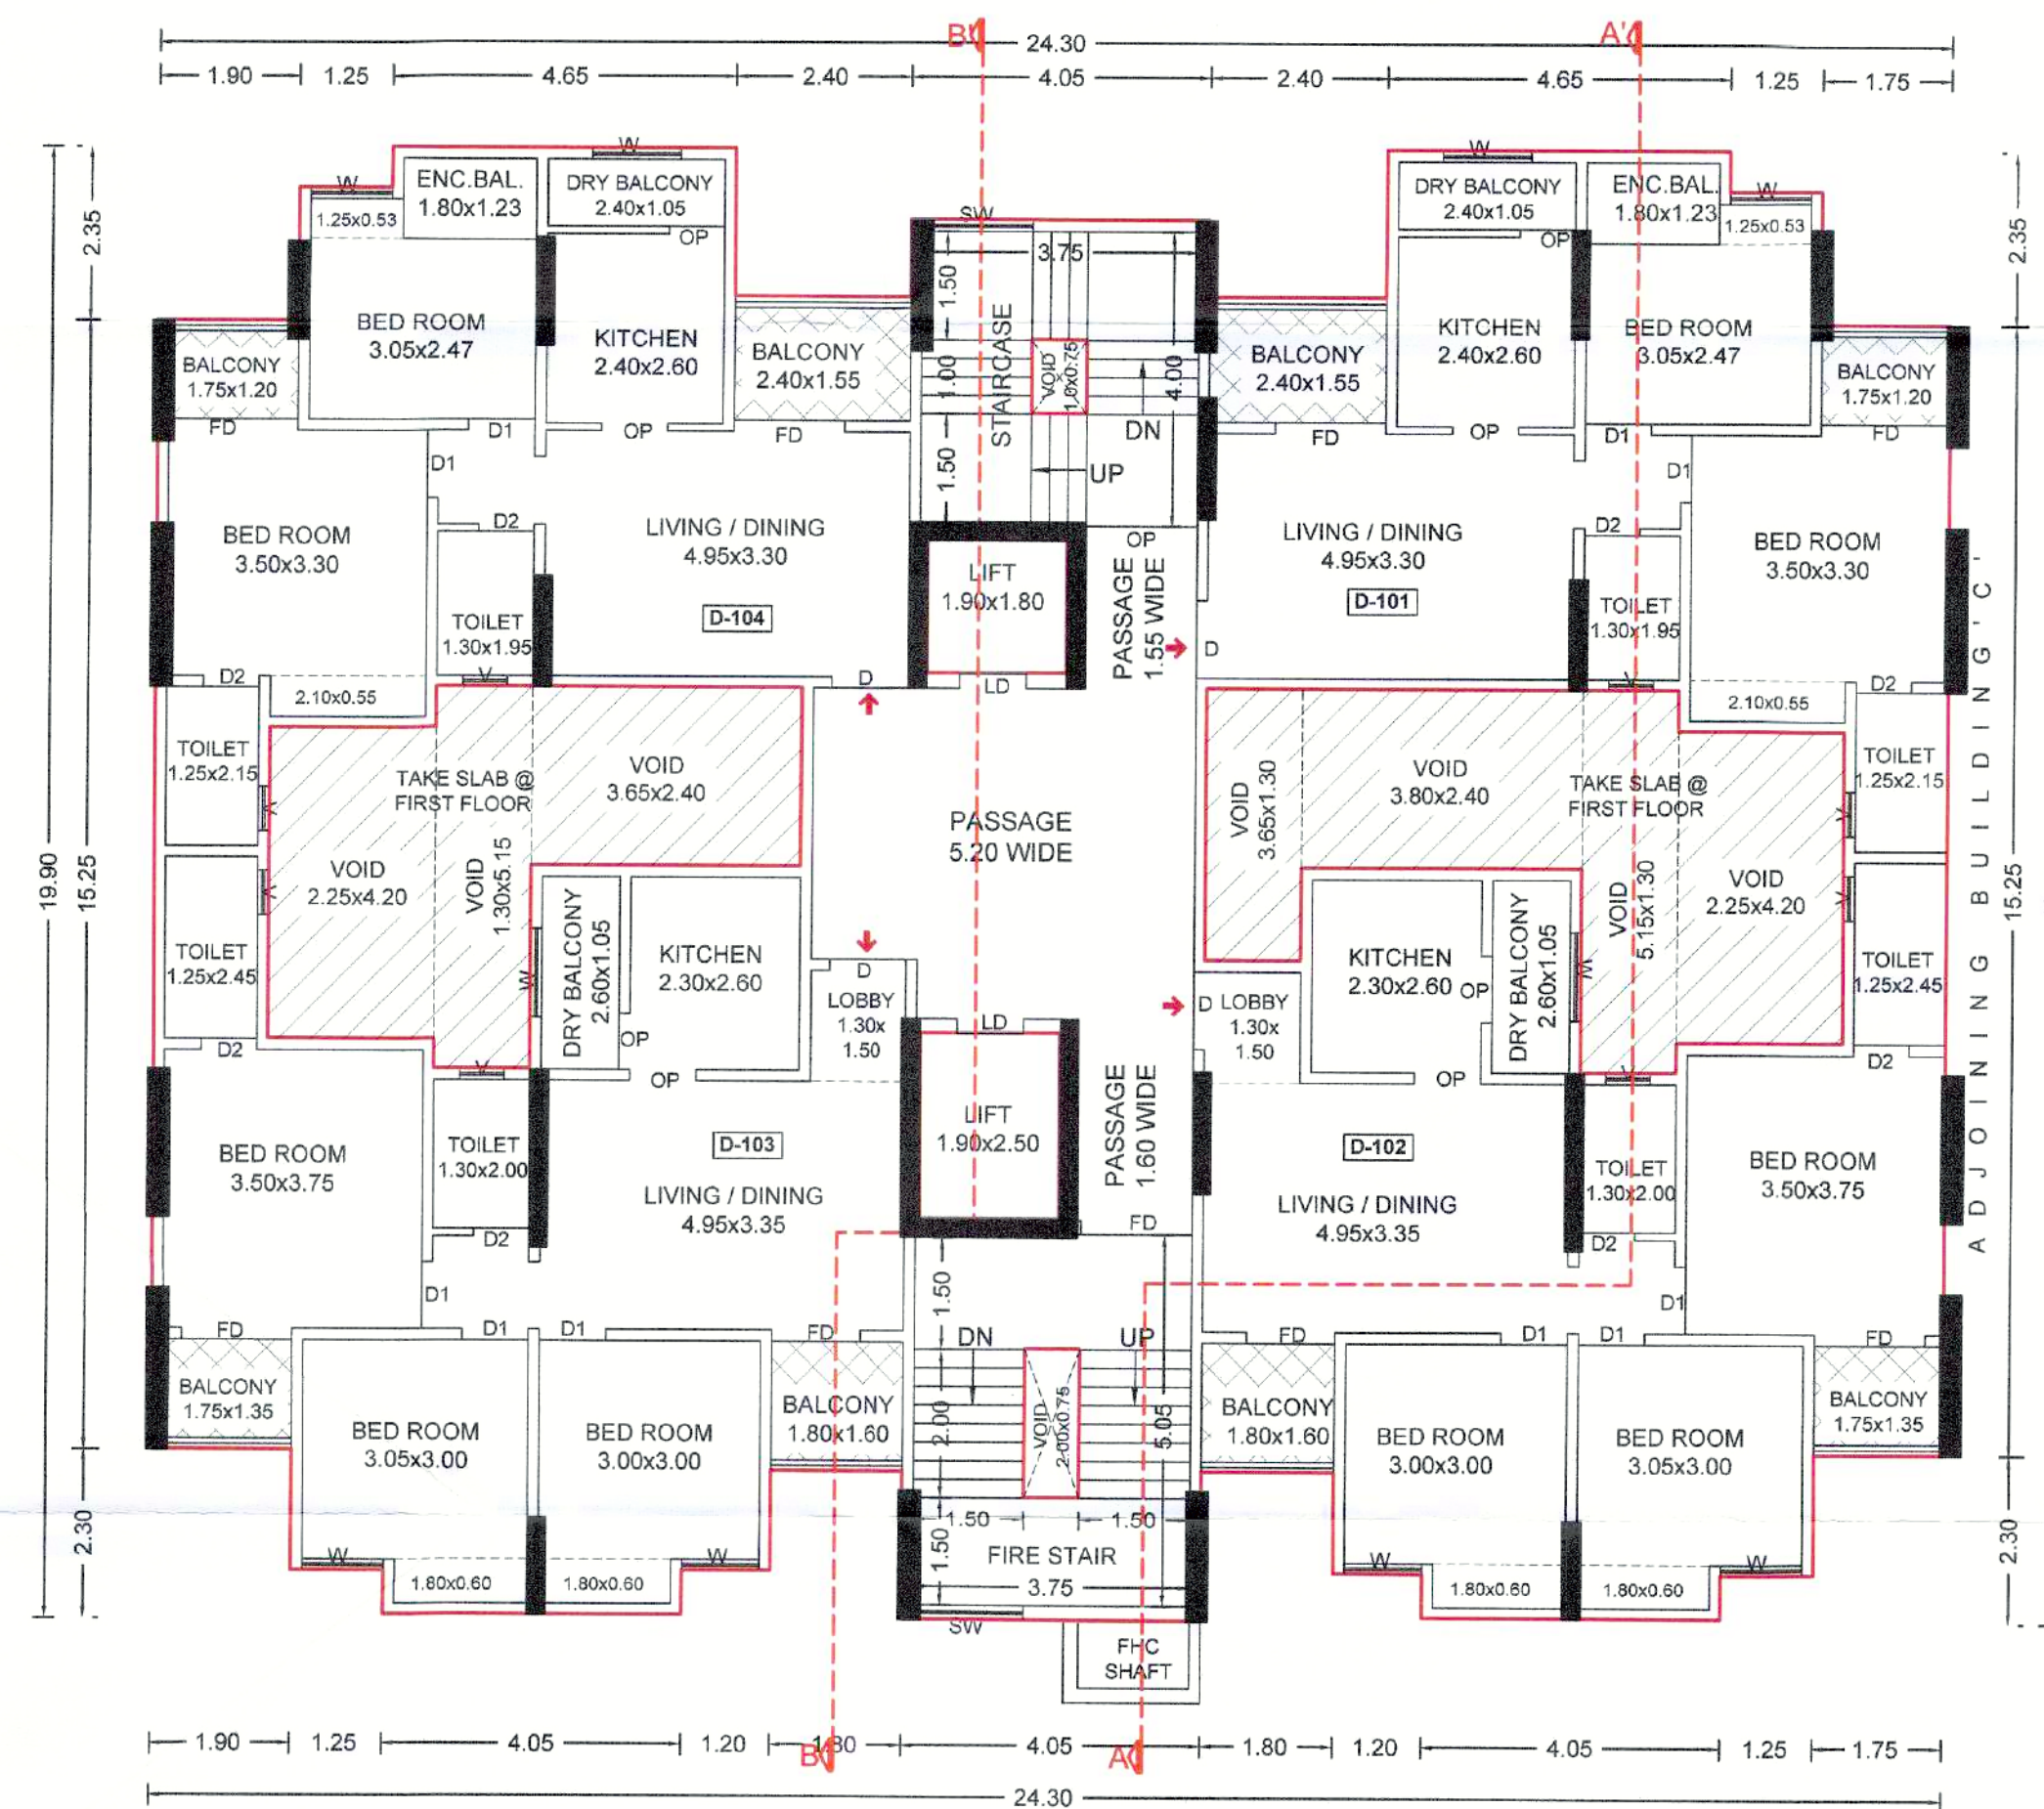

FIRST FLOOR PLAN

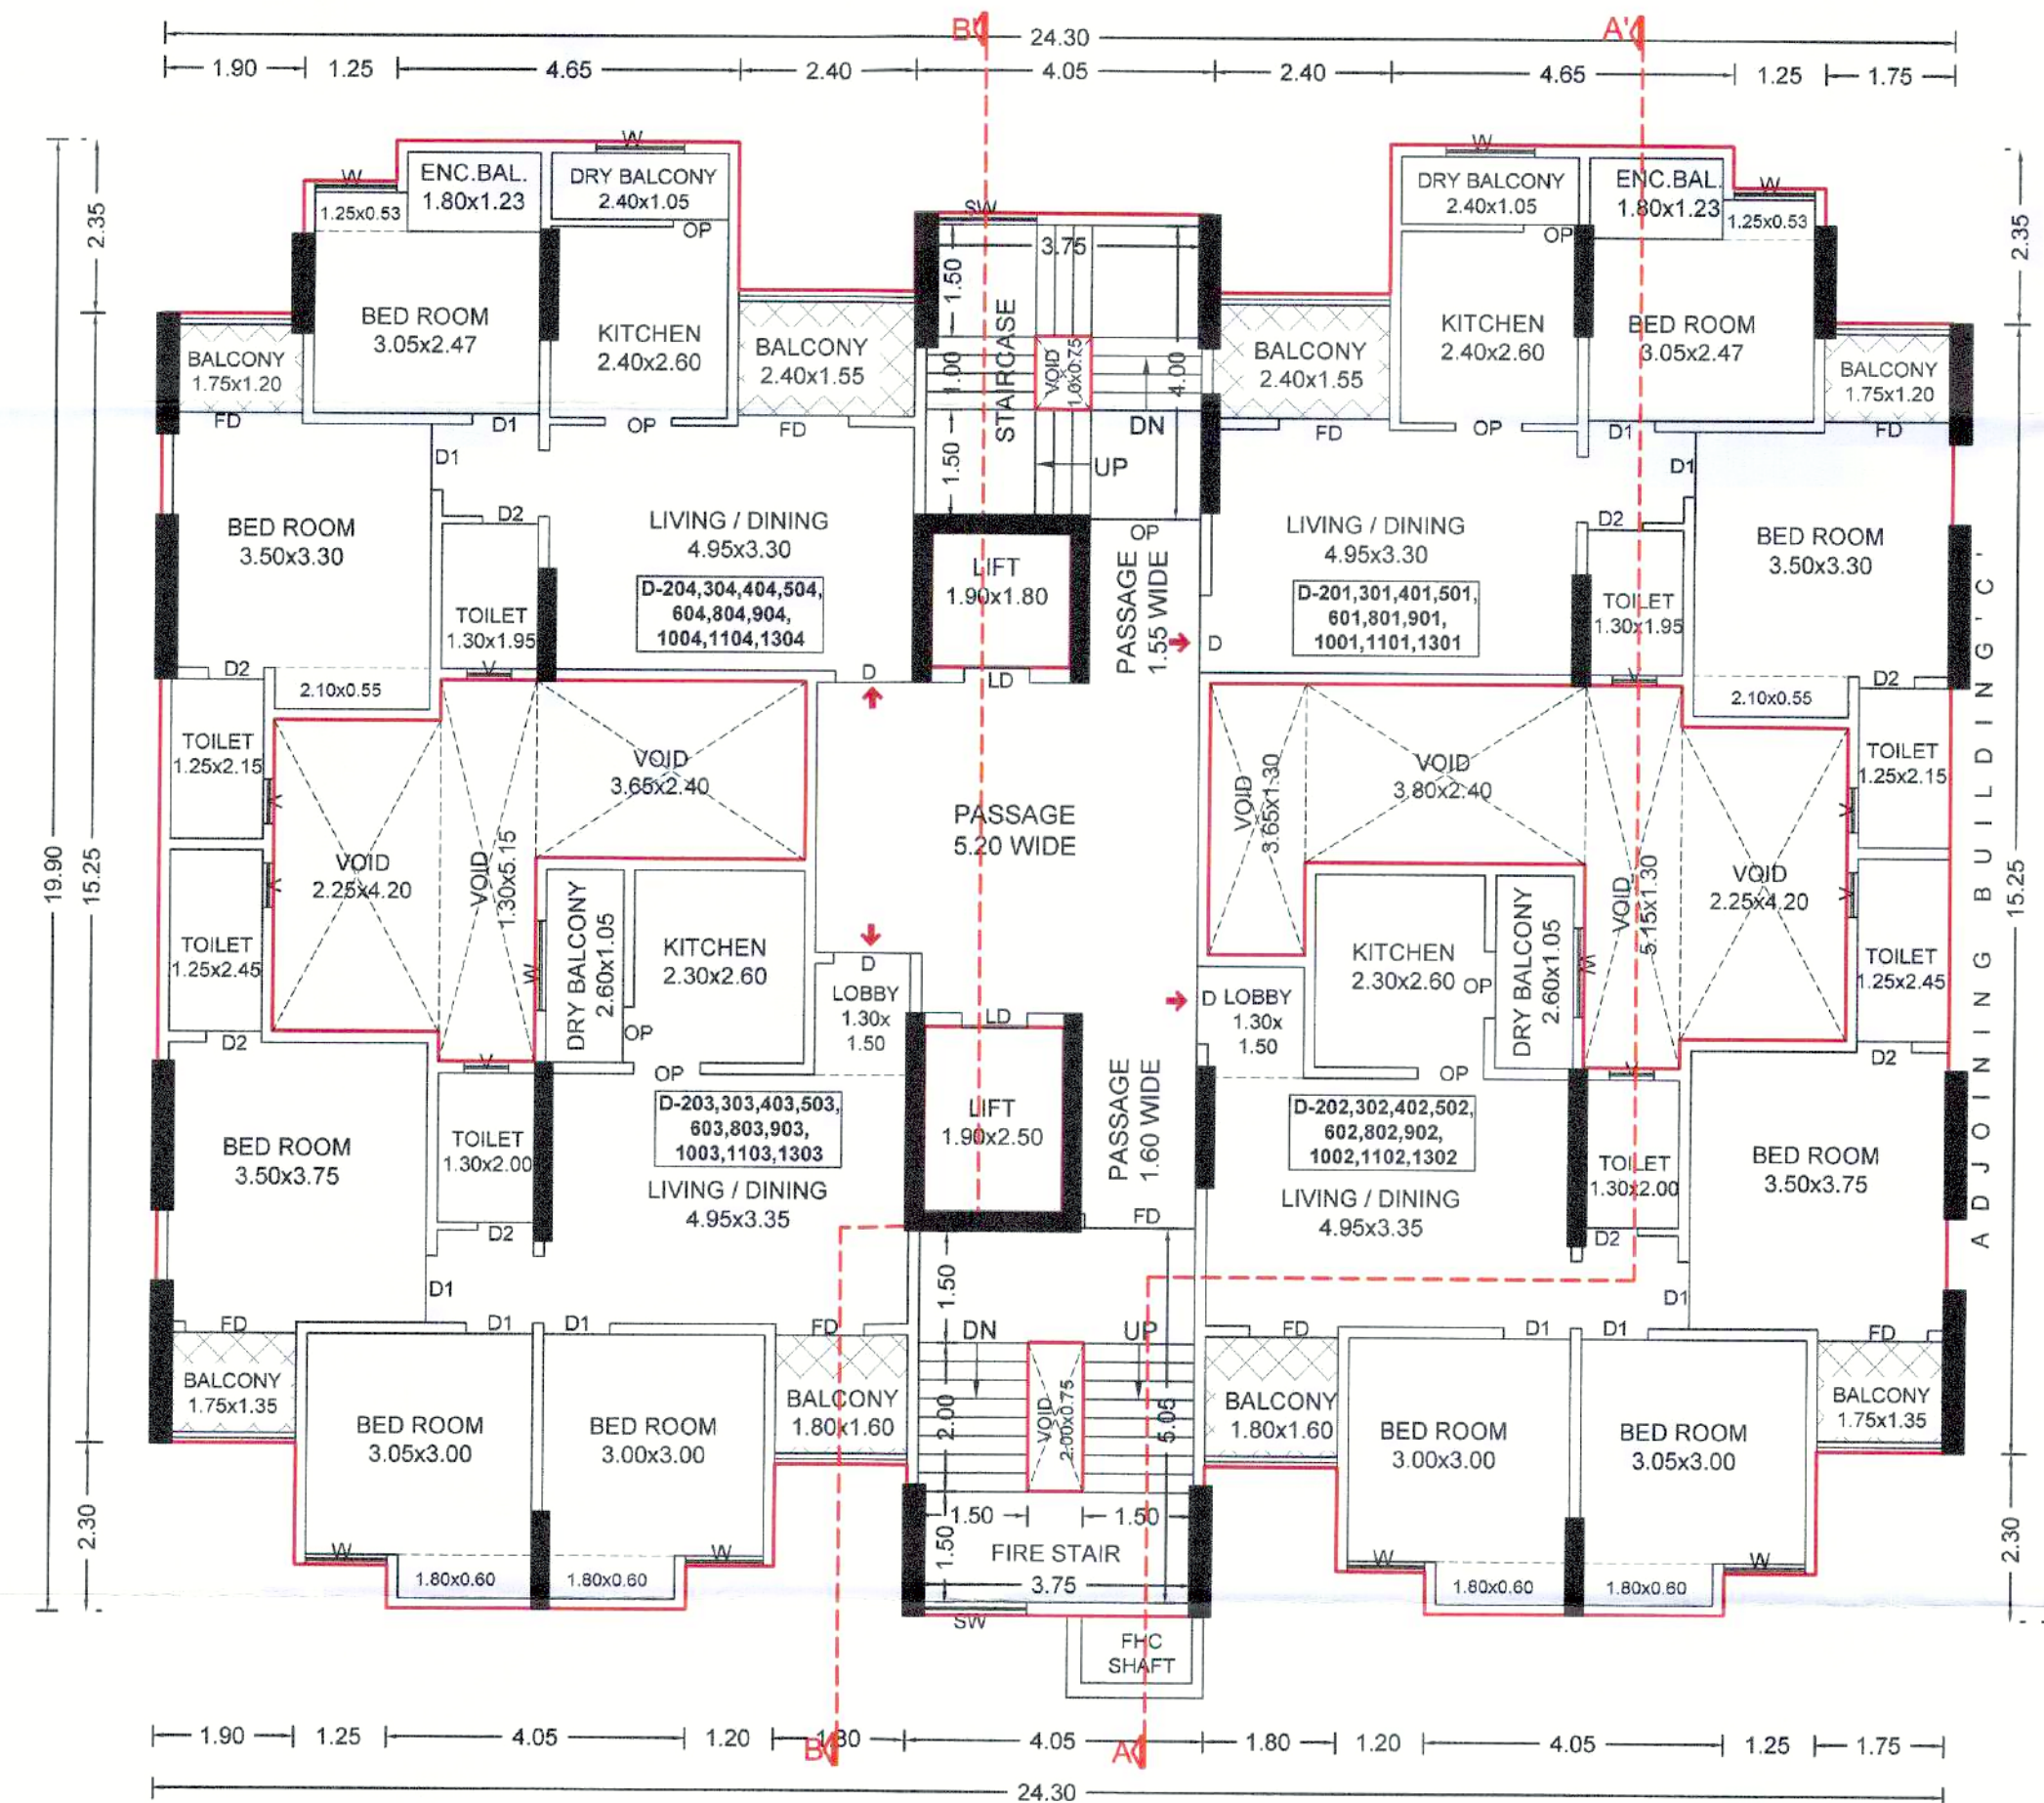

TYPICAL-2,3,4,5,6,8,9,10,11,13 FLOOR PLAN

OWNER'S NAME:		OWNER'S SIGN:	
M/S. PRIMAL PRIDE LLP LIMITED LIABILITY THROUGH PARTNER Mr. NAVNATH BARNE & OTHERS 9			
PROJECT:			
SURVEY NO : 72/1(P)		HISSA NO :	
PLOT NO :		CTS NO :	
DESCRIPTION : VILLAGE - CHIKHALI			
ARCHITECT:		ARCHITECT'S SIGN:	
AR.SATYAJEET R.INAMDAR,AR.ADIITYA A. PUNGAVKAR,			
JOB NO.		DRG.NO.	SCALE
INWARD NO.		INWARD-ZONE-CHK-	DATE
KEY NO.		PRBS-0014-21	SHEET NO.
		11 / 16	