

C WING- TYPICAL FLOOR PLAN

STAMP OF APPROVAL 09/18


Sanctioned No. B.P./Chikhal/85/2024
 Subject to conditions mentioned in the
 Office Order No. 04/08/2024
 even dated 04/08/2024
 Pimpri
 Date : 04/08/2024

Exacting Engineer
 Building Permission and Unauthorised Building
 Construction Control Department
 Pimpri Chinchwad Municipal Corporation
 Pimpri-411 018.

City Engineer
 Building Permission Dept
 PCMC, Pimpri, Pune-18

15/8

TYPICAL- 7,12,17,22 FLOOR PLAN

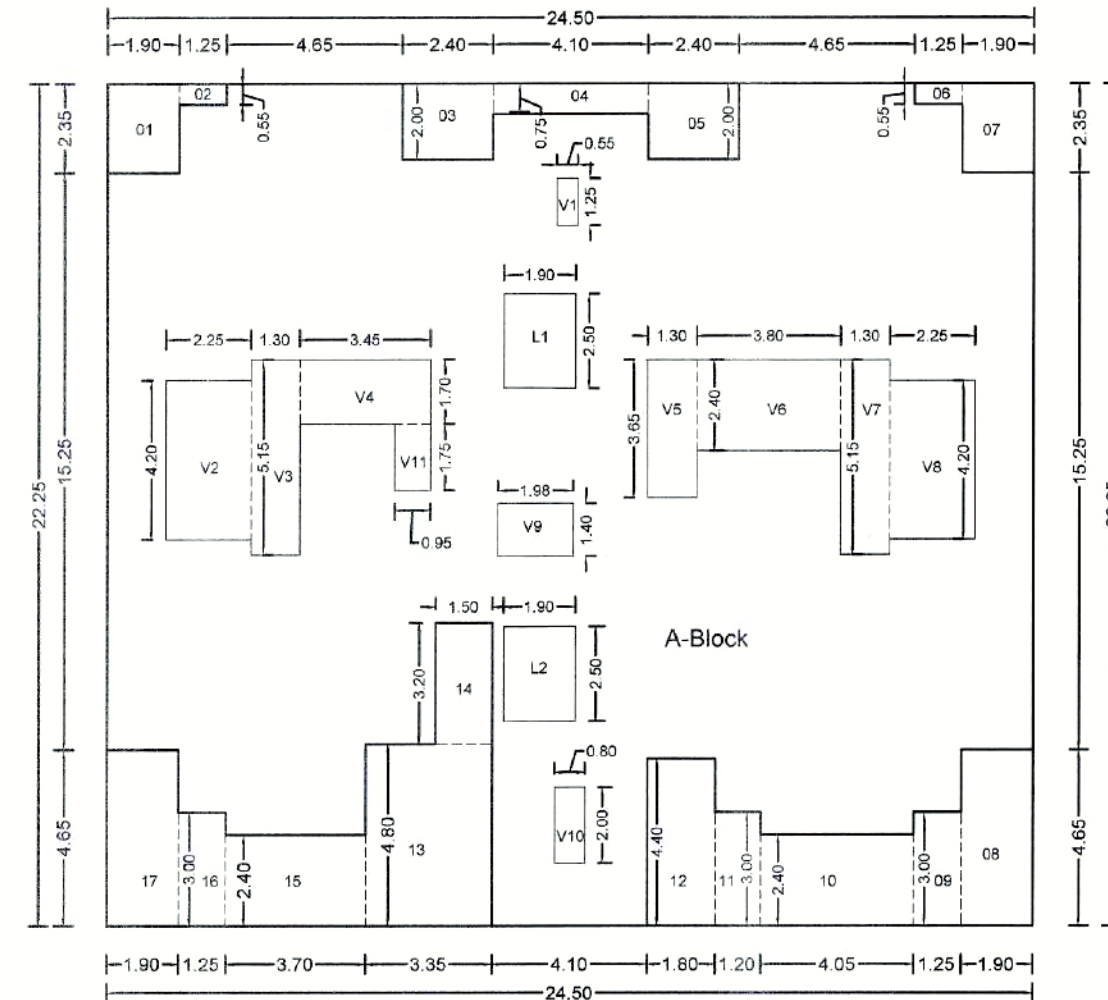


Polygon	Area
A-Block 24.50x22.25	545.12
01 1.90x2.35	4.46
02 1.25x0.55	0.69
03 2.40x2.00	4.80
04 4.10x0.80	3.28
05 2.40x2.00	4.80
06 1.25x0.55	0.69
07 1.90x2.35	4.46
08 1.90x4.65	8.83
09 1.25x3.00	3.75
10 4.05x2.40	9.72
11 1.20x3.00	3.60
12 1.80x4.40	7.92
13 3.35x4.80	16.08
14 1.50x3.20	4.80
15 3.70x2.40	8.88
16 1.25x3.00	3.75
17 1.90x4.65	8.83
Total	377.56


RESI. C WING

BUILDING NO.&NAME	FLOOR NO.	APARTMENT NO.	FLAT NAME	CARPET AREA SQ.M	AREA OF OPEN+DRY BALCONY SQ.M	ENC. BALCONY SQ.M
RESI. C WING	TYPICAL: 1,2,3,4,5,6, 8,9,10,11,13,14, 15,16,18,19, 20,21,23	RESI.	101,201,301,401,501,601, 801,901,1001,1101,1301, 1401,1501,1601,1801,1901, 2001,2101,2301	54.28	7.98	2.10
			102,202,302,402,502,602, 802,902,1002,1102,1302, 1402,1502,1602,1802,1902, 2002,2102,2302	70.34	7.97	---
			103,203,303,403,503,603, 803,903,1003,1103,1303, 1403,1503,1603,1803,1903, 2002,2103,2303	70.34	7.97	---
			104,204,304,404,504,604, 804,904,1004,1104,1304, 1404,1504,1604,1804,1904, 2004,2104,2304	54.28	7.98	2.10
	REFUGE: 7,12,17,22	RESI.	701,1201,1701,2201	54.28	7.98	2.10
			702,1202,1702,2202	70.34	7.97	---
			703,1203,1703,2203	56.93	5.62	---
			704,1204,1704,2204	54.28	7.98	2.10

REFUGE AREA REQUIRED						
FLOOR	X	TENEMENTS PER FLOOR	X	PERSON	=	TOTAL NO OF PERSON
3	X	4	X	5	=	60
23	X	4	X	5	=	460
					X	0.30
					/	200
					=	0.58 PER FLOOR
TOTAL REQUIRED REFUGE AREA=						
PROPOSED REFUGE AREA=						
TOTAL REQUIRED REFUGE AREA= 18.58x4=						
TOTAL PROPOSED REFUGE AREA= 19.84x4=						

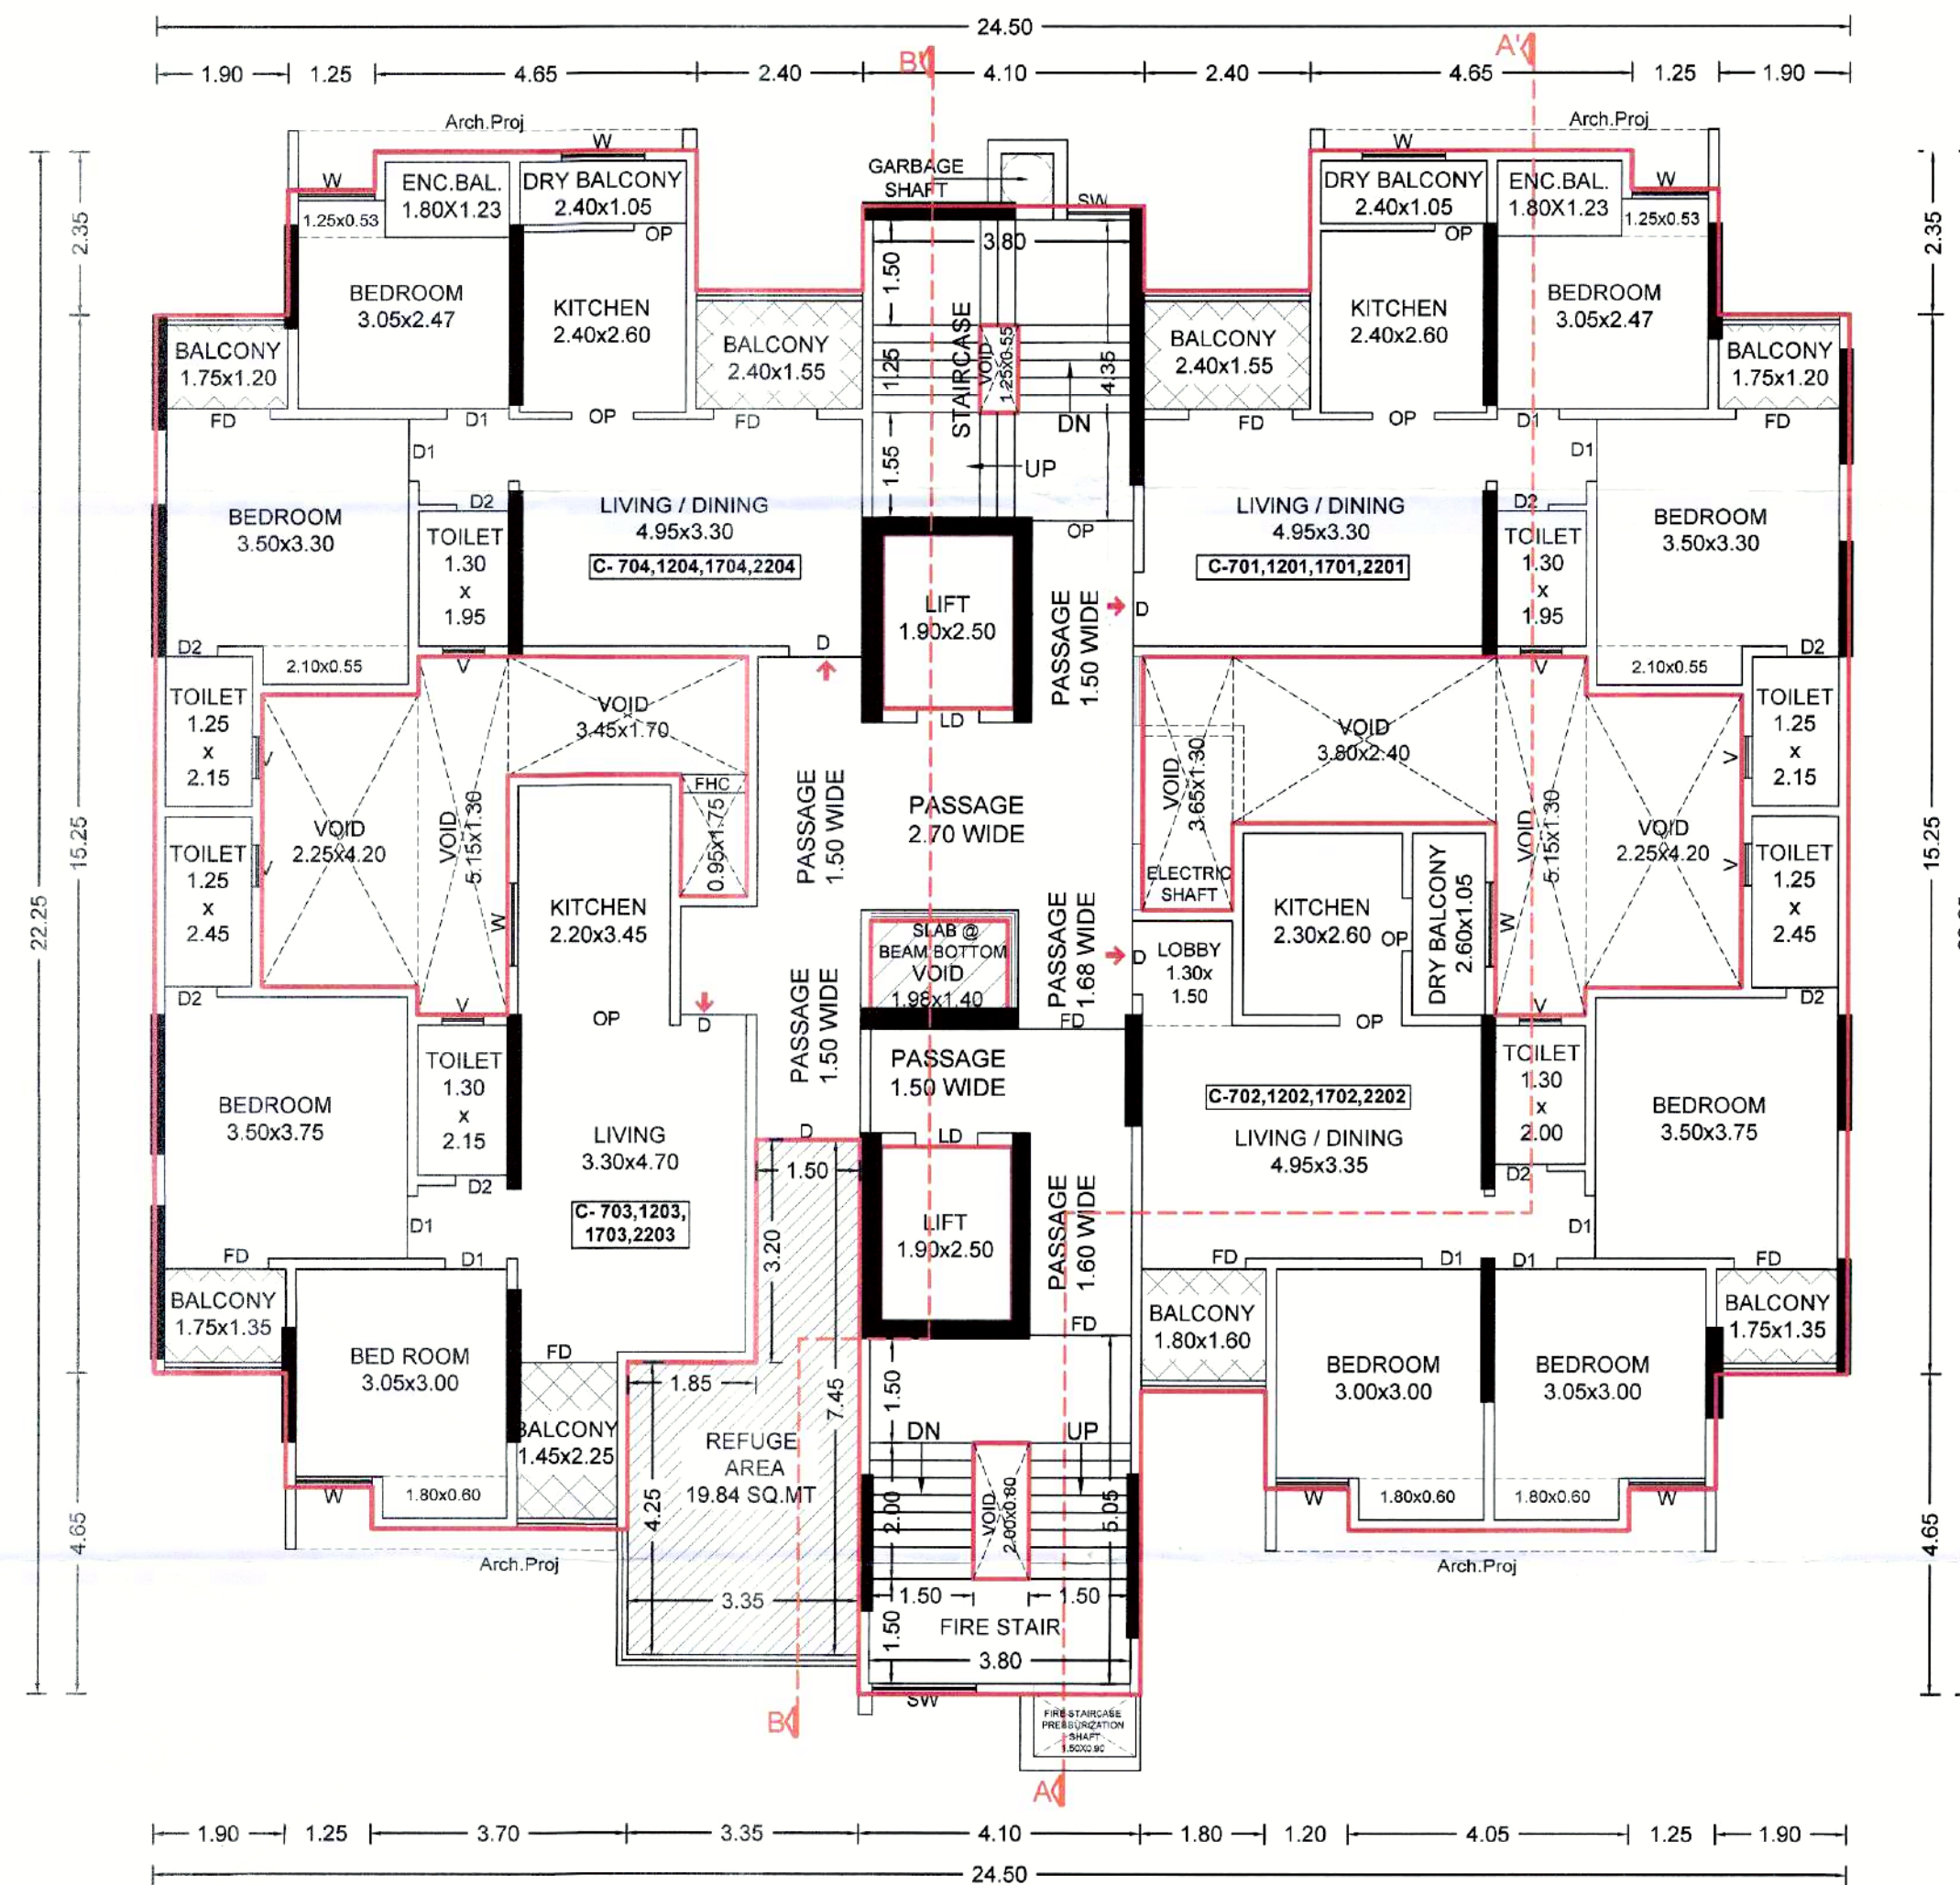

TYPICAL-7,12,17,22 FLOOR PLAN

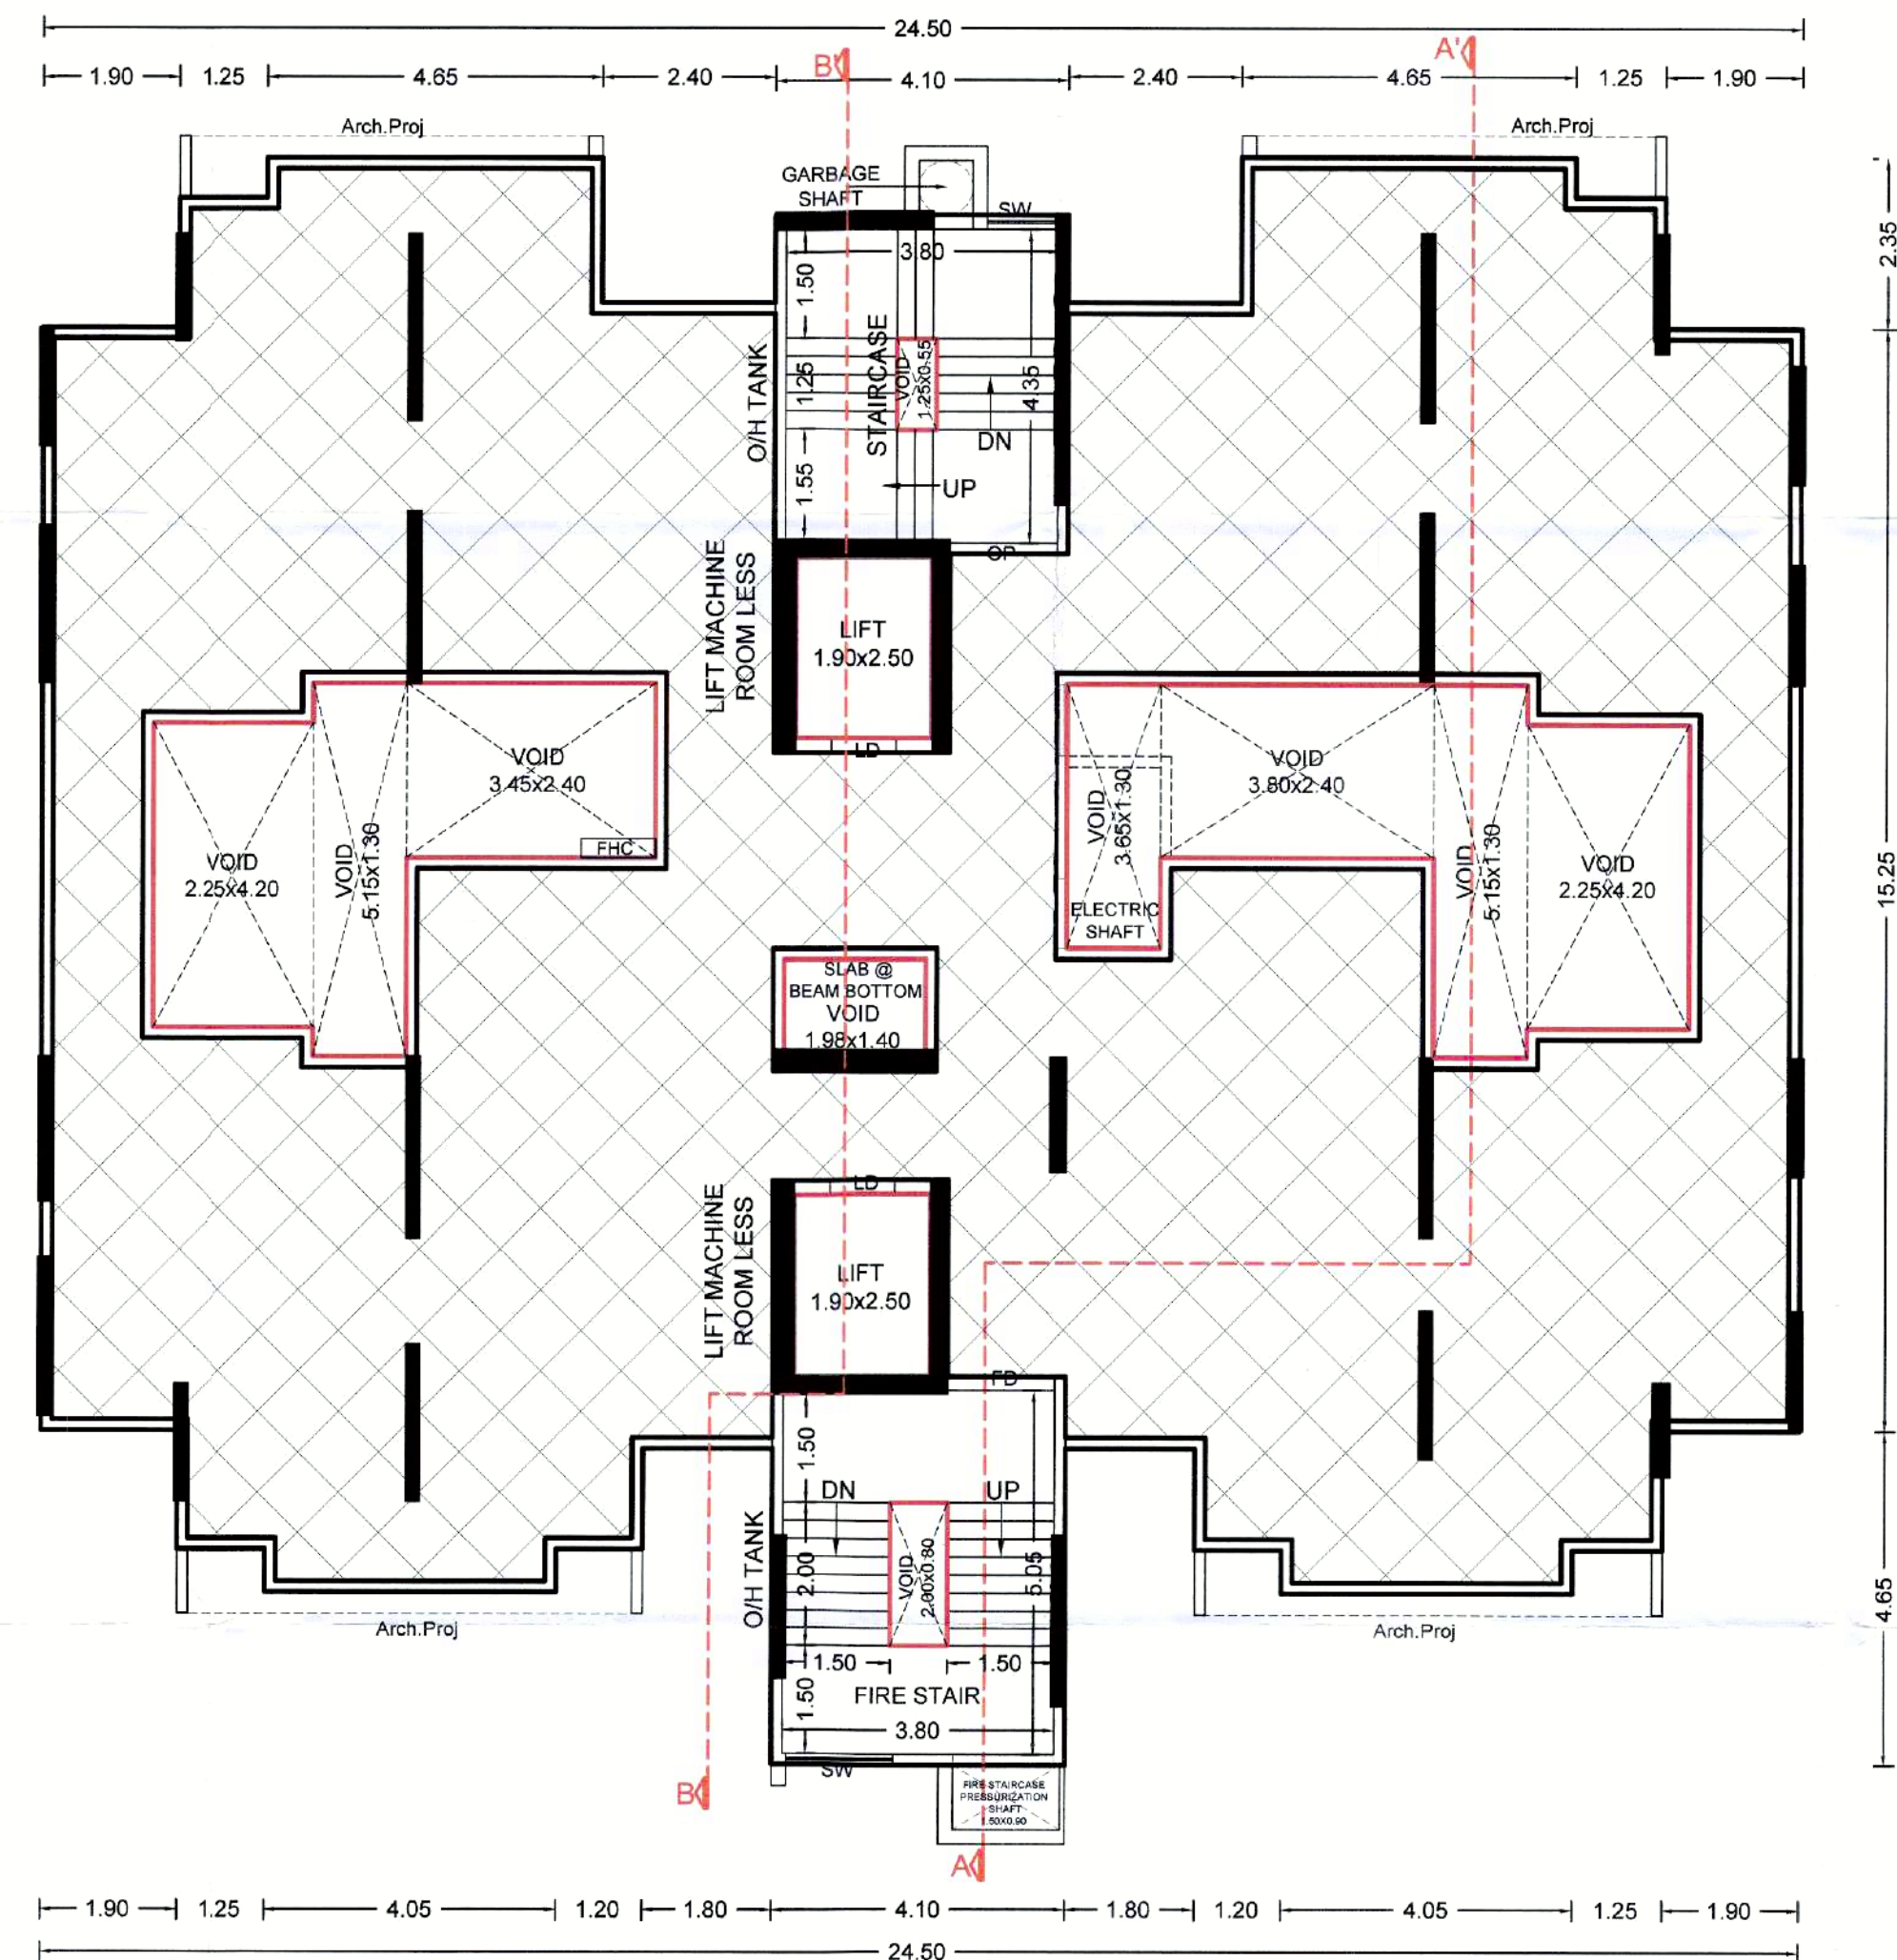

TERRACE FLOOR PLAN

OWNER'S NAME:		OWNER'S SIGN:	
M/S.PRIYMAL PRIDE LLP LIMITED LIABILITY THROUGH PARTNER Mr. NAVNATH BARNE & OTHERS 9			
PROJECT:		HISSE NO :	
SURVEY NO : 72/1(P)		PLOT NO :	
DESCRIPTION : VILLAGE - CHIKHALI		CTS NO :	
ARCHITECT:		ARCHITECT'S SIGN:	
AR.SATYAJEET R.INAMDAR,AR.ADITYA A. PUNGAVKAR,			
JOB NO.		DRG. NO.	SCALE
INWARD NO.		INWD-ZONE-CHK.	DATE
KEY NO.		PRBS-0014-21	SHEET NO.
		09 / 18	