


B WING- TYPICAL FLOOR PLAN
STAMP OF APPROVAL 05/16

Sanctioned No. B.P. / Chikhal / 85/2024
Subject to conditions mentioned in the
Office Order No.
even dated 06/07/2024
Pimpri
Date: 05/07/2024




Executive Engineer
Building Permission and Unauthorised Building
Construction Control Department
Pimpri Chinchwad Municipal Corporation
Pimpri-411 015.


City Engineer
Building Permission Dept.
PCMC, Pimpri-Pune-19

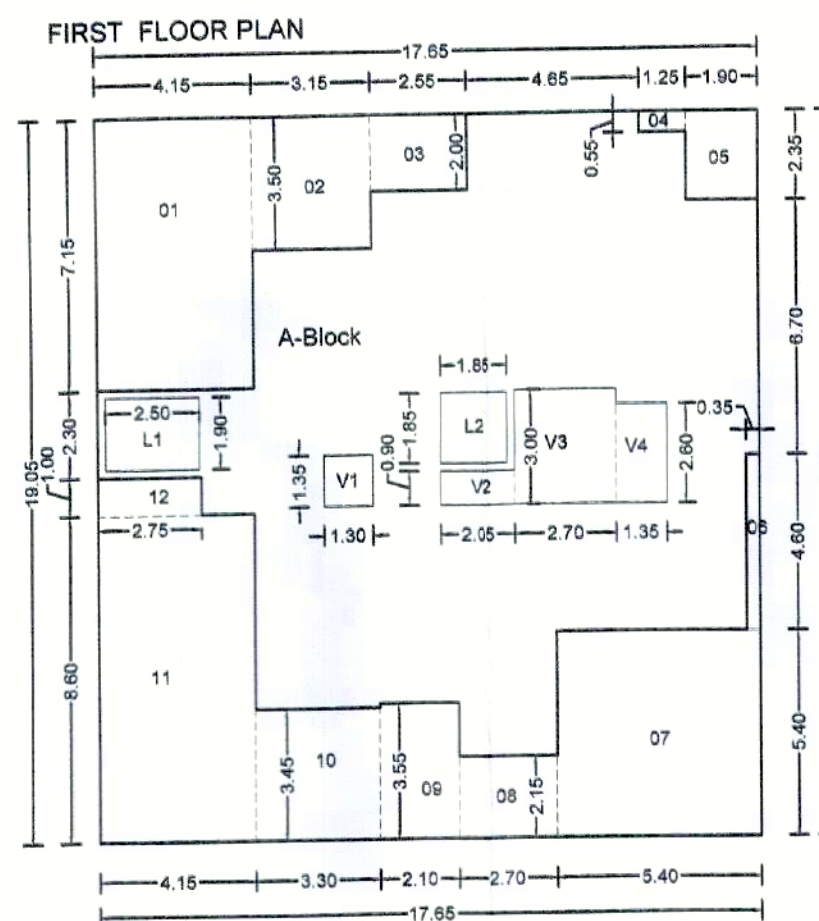


Polygon	Area
A-Block 17.65x19.05	336.23
01 4.15x7.15	29.67
02 3.15x3.50	11.02
03 2.55x2.00	5.10
04 1.25x0.55	0.69
05 1.90x2.35	4.46
06 0.35x4.60	1.61
07 5.40x5.40	29.16
08 2.70x2.15	5.80
09 2.10x3.55	7.45
10 3.30x3.45	11.38
11 4.15x6.60	35.69
12 2.75x1.00	2.75
L1 2.50x1.90	4.75
L2 1.85x1.85	3.42
V1 1.30x1.35	1.75
V2 2.05x0.90	1.84
V3 2.70x3.00	8.10
V4 1.35x2.60	3.51
Total	168.08

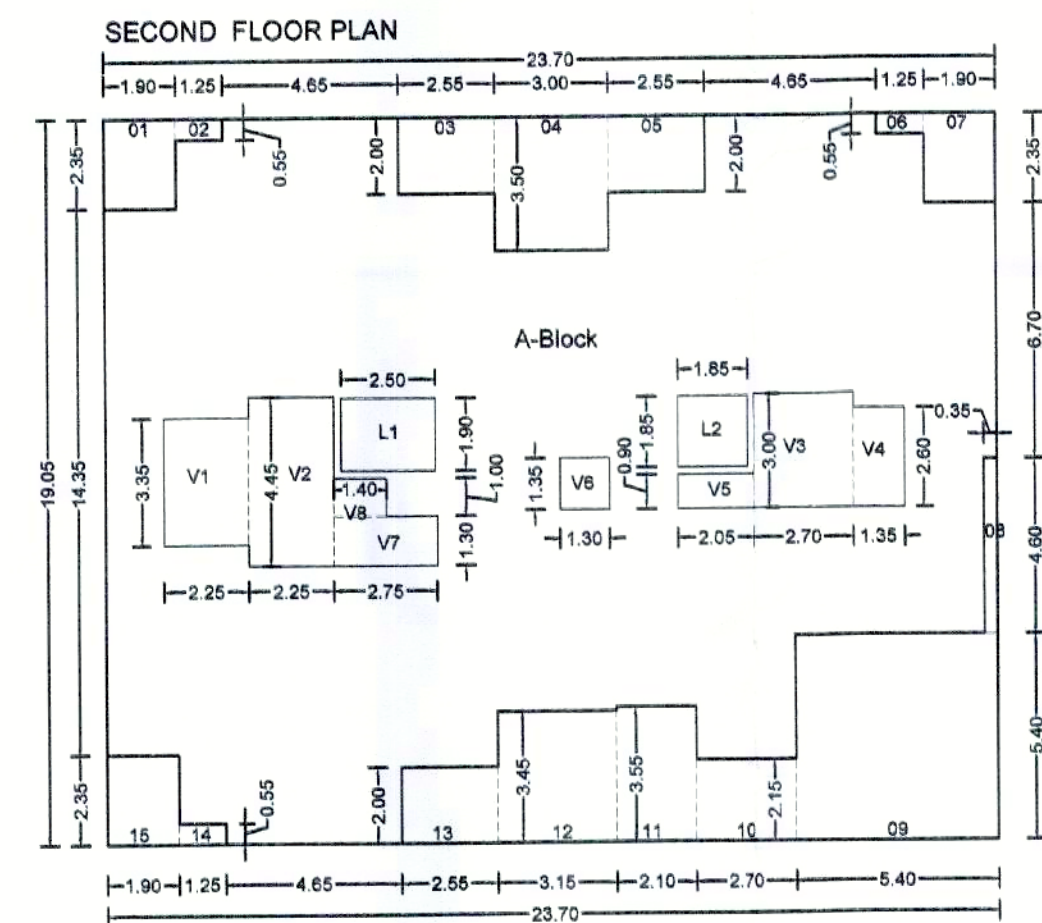

Polygon	Area
A-Block 23.70x19.05	451.48
01 1.90x2.35	4.46
02 1.25x0.55	0.69
03 2.55x2.00	5.10
04 3.00x3.50	10.50
05 2.55x2.00	5.10
06 1.25x0.55	0.69
07 1.90x2.35	4.46
08 0.35x4.60	1.61
09 5.40x5.40	29.16
10 2.70x2.15	5.80
11 2.10x3.55	7.45
12 3.15x3.45	10.86
13 2.55x2.00	5.10
14 1.25x0.55	0.69
15 1.90x2.35	4.46
L1 2.50x1.90	4.75
L2 1.85x1.85	3.42
V1 2.25x3.35	7.54
V2 2.25x4.45	10.01
V3 2.70x3.00	8.10
V4 1.35x2.60	3.51
V5 2.05x0.90	1.84
V6 1.30x1.35	1.75
V7 2.75x1.30	3.57
V8 1.40x1.00	1.40
Total	309.46

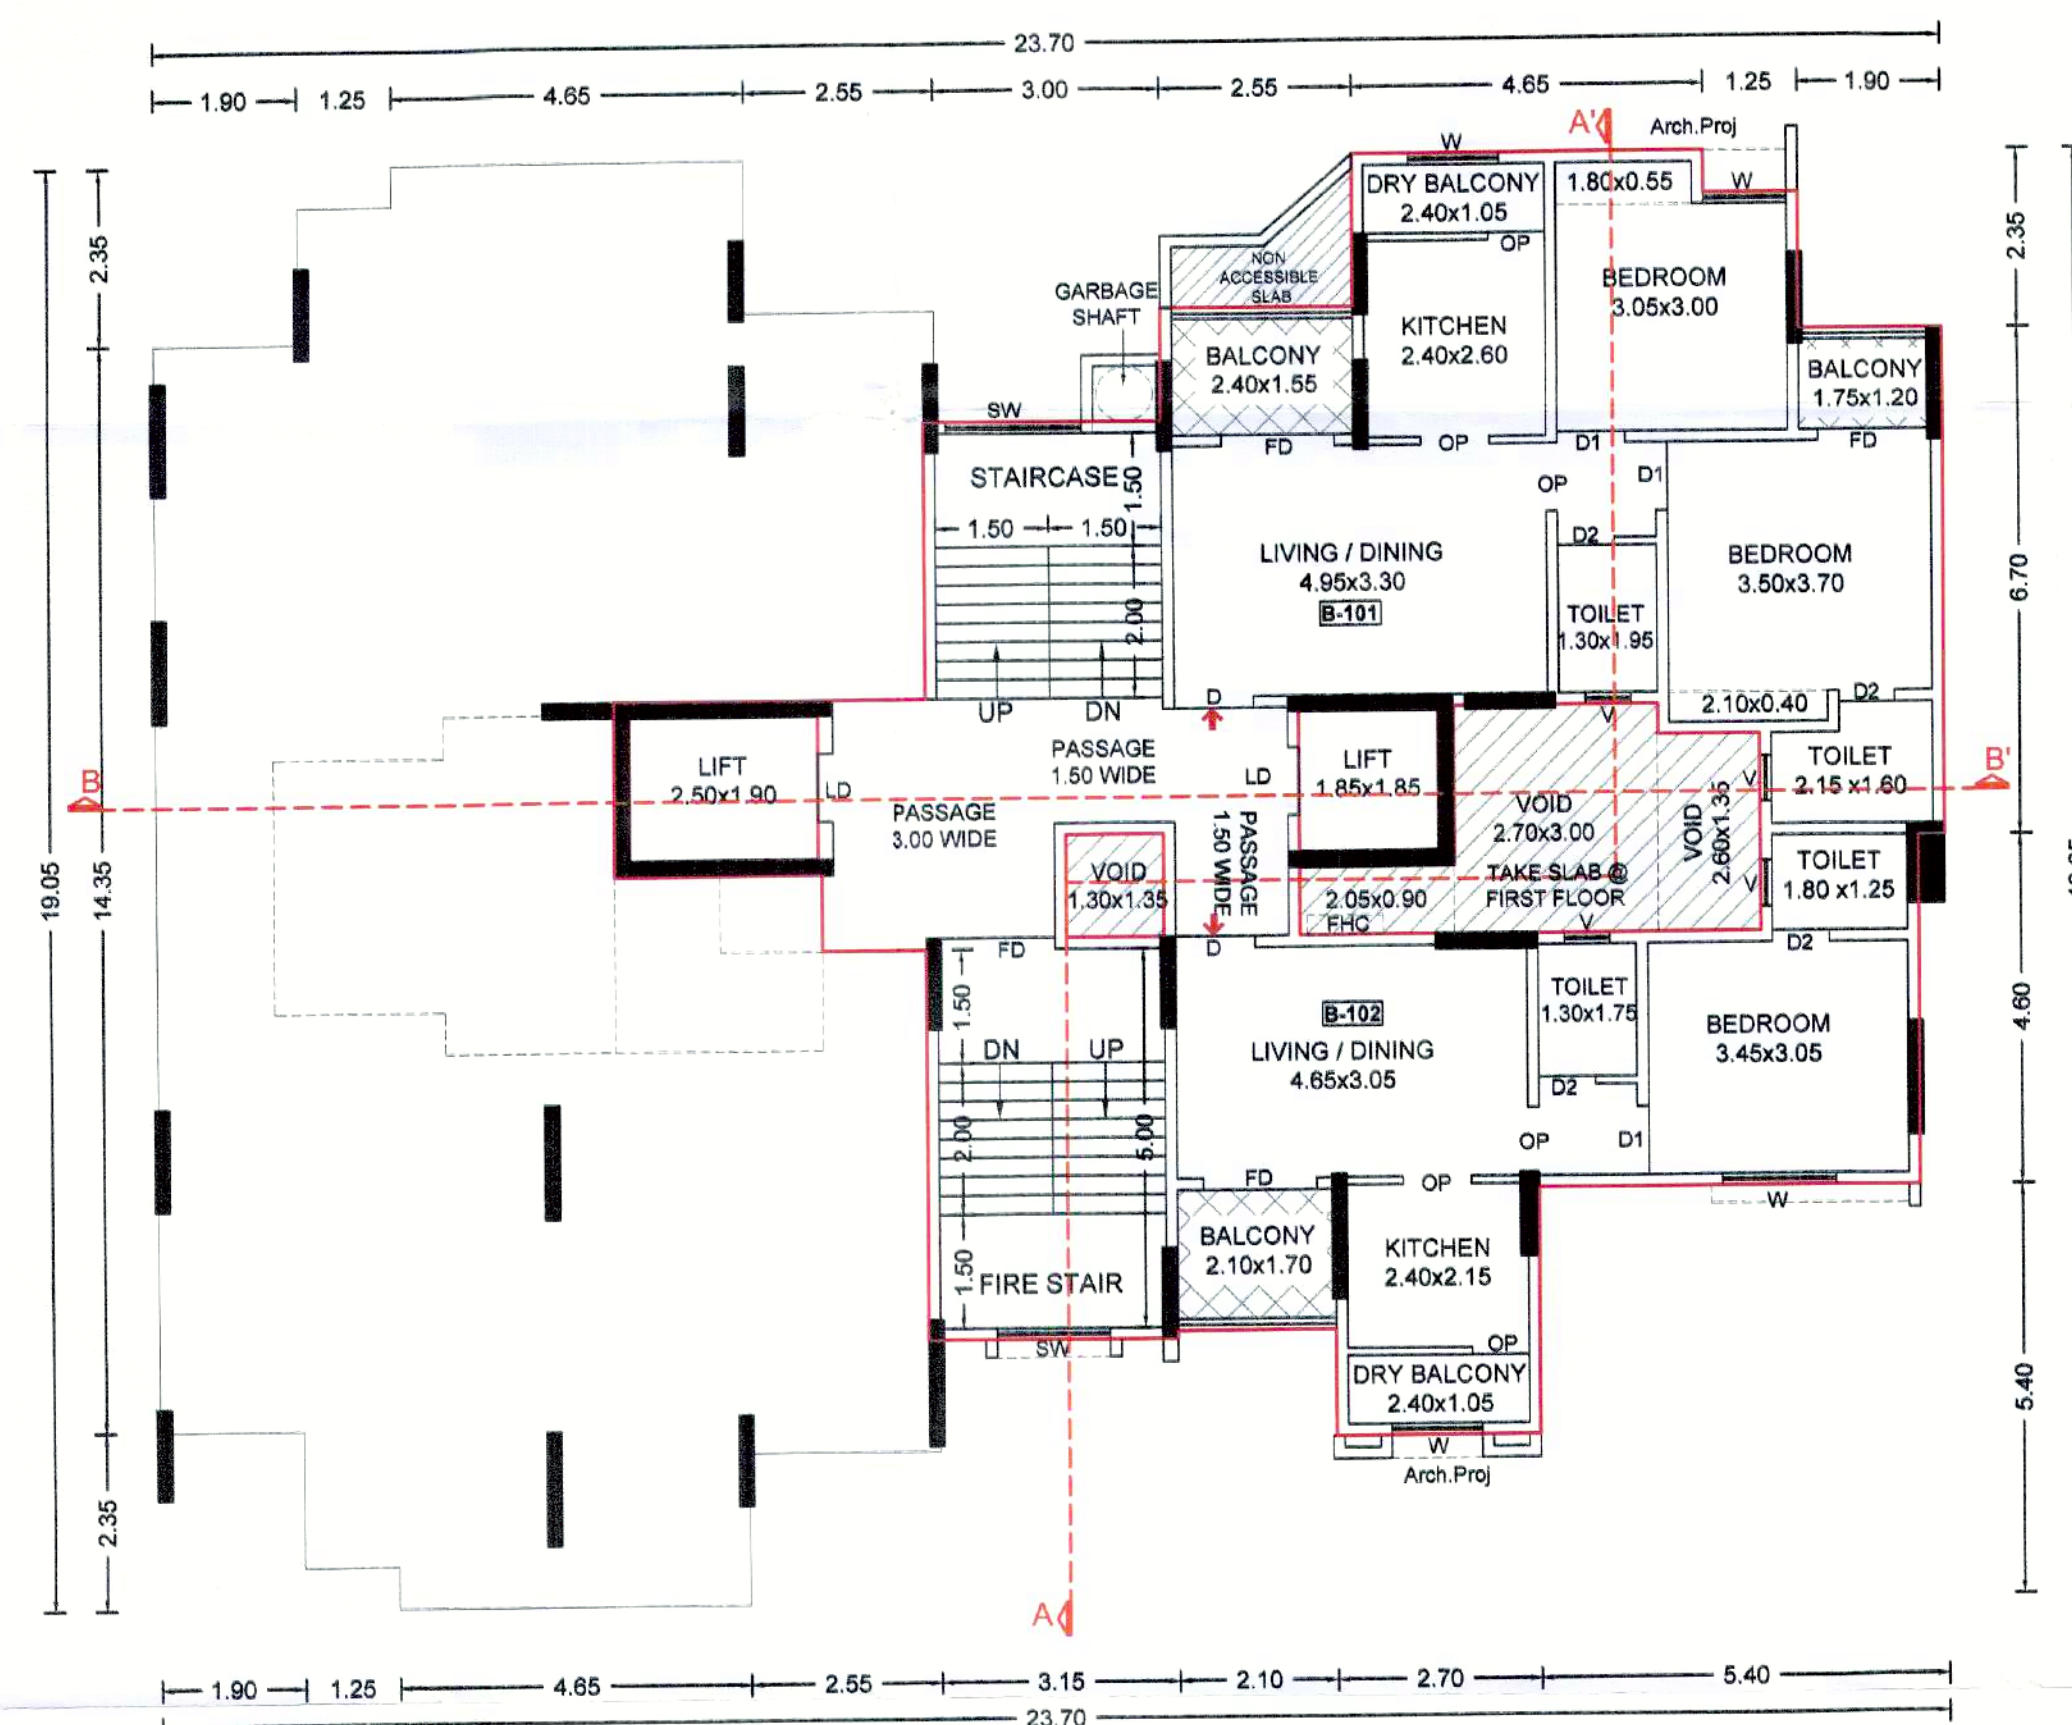

PODIUM/FIRST FLOOR PLAN

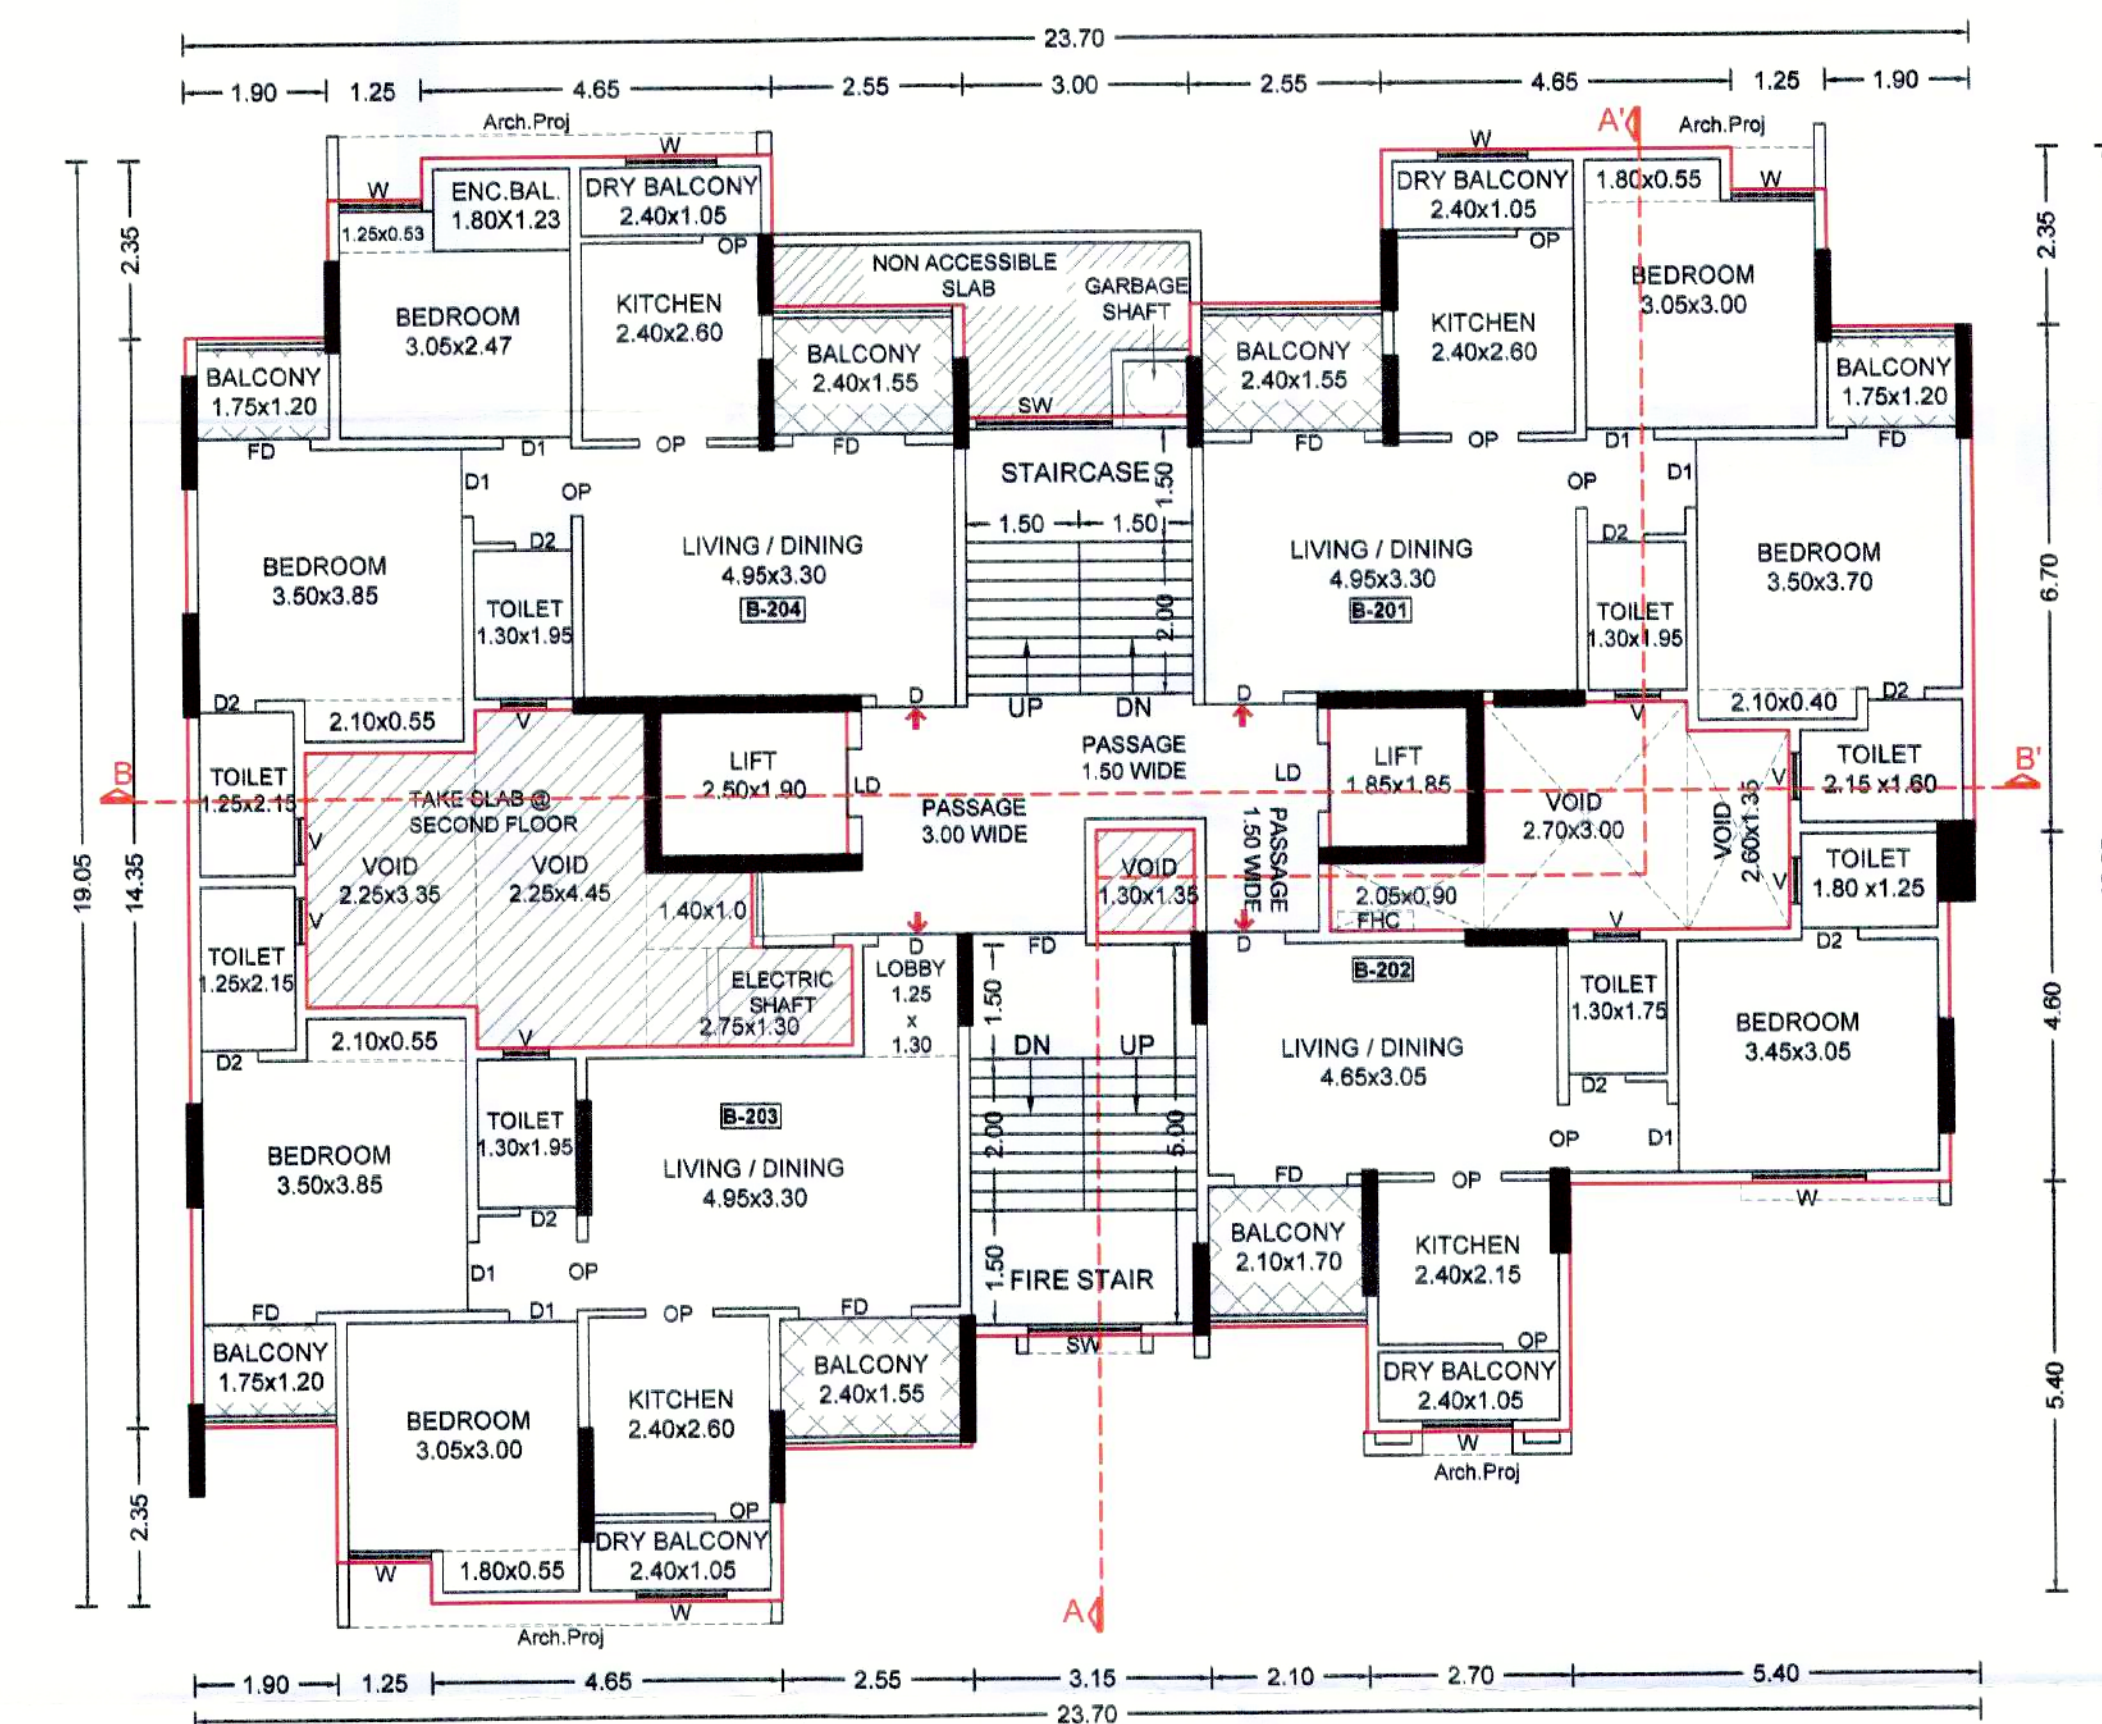

SECOND FLOOR PLAN

OWNER'S NAME:	OWNER'S SIGN:
M/S PRYMAL PRIDE LLP LIMITED LIABILITY THROUGH PARTNER MR. NAVNATH BARNE & OTHERS 9	
PROJECT:	
SURVEY NO : 72/1(P)	HISSA NO :
PLOT NO :	CTS NO :
DESCRIPTION : VILLAGE - CHIKHALI	
ARCHITECT:	ARCHITECT'S SIGN:
AR. SATYAJEET R. INAMDAR, AR. ADITYA A. PUNGAVKAR,	
JOB NO.	DRG. NO.
SCALE	DRAWN BY
1:100	CHECKED BY
INWARD NO.	INWD-ZONE-CHK-
DATE	30 May 2024
KEY NO.	PRBS- 9014-21
SHEET NO.	05 / 16