


Sanctioned No. 419/Chkhull/851 2024
Subject to conditions mentioned in the
Office Order No. 419/Chkhull/851 2024
Dated 04/06/2024
Date 04/06/2024
Building Permission and Land Use Survey
Engineering Division
Public Works Department
P.W.D., P.O. Box 15, Phnom Penh, 12188


Types	Colors
MHADA PKG	
COMM PKG	
EV PKG	
VISITOR PKG	

TOTAL CARS-30 NOS.
TOTAL SCOOTER-213 NOS.

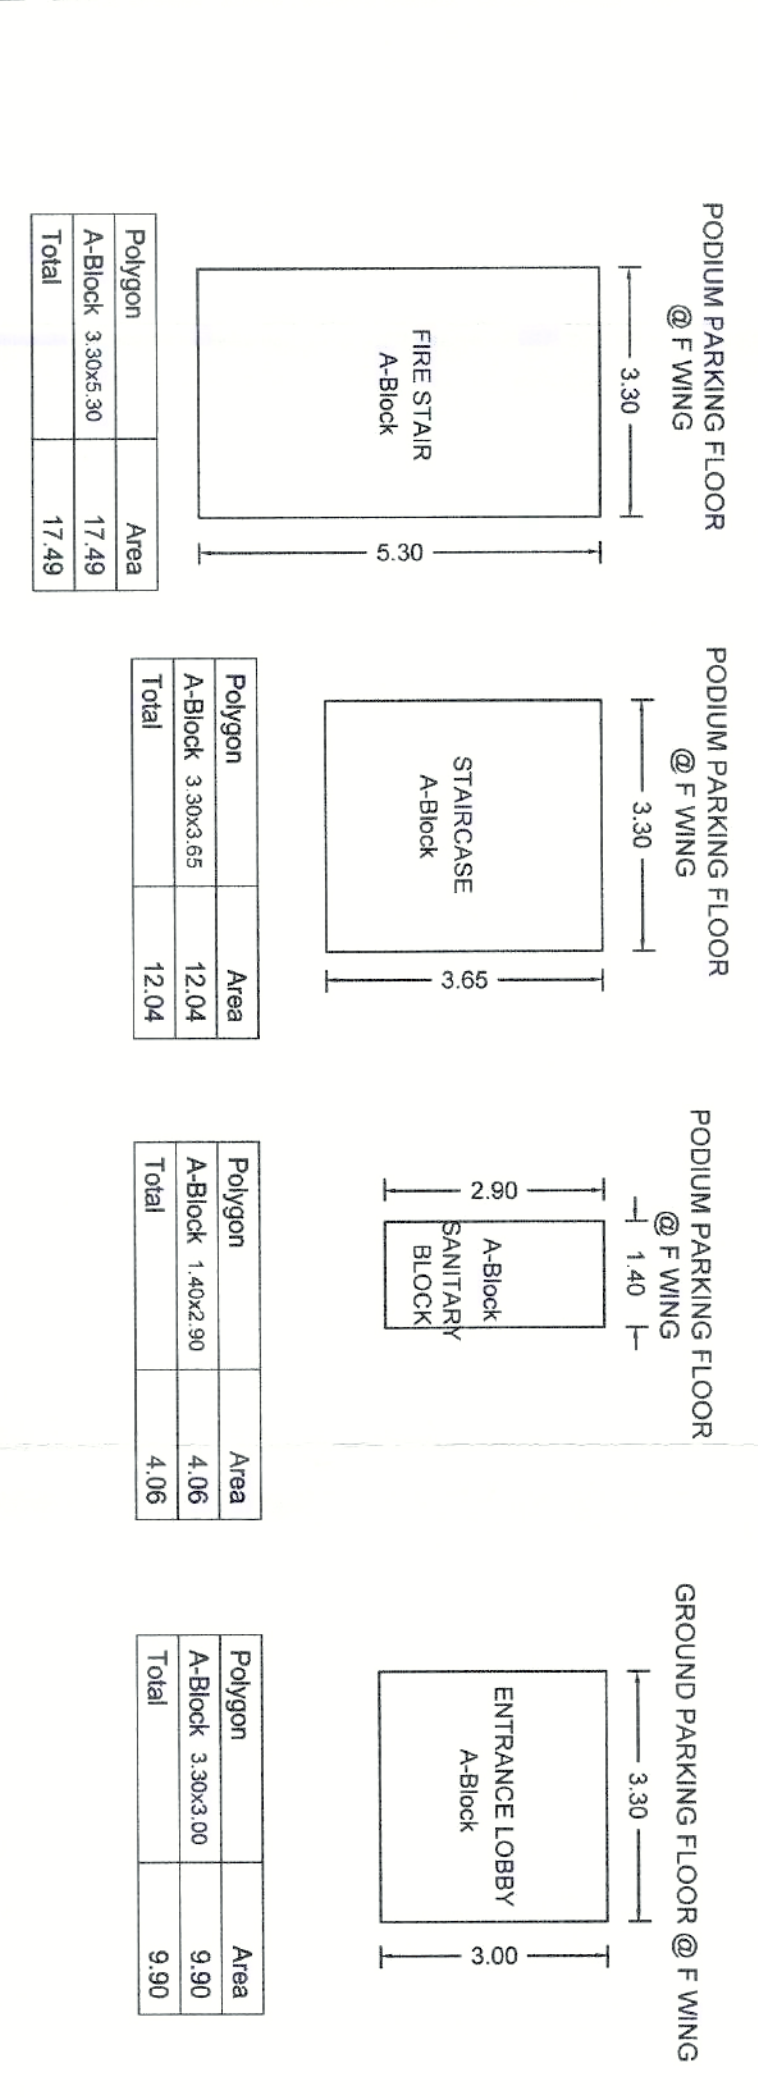


ADDITIONAL BUILT-UP AREA
F WING

FLOOR	ADDITIONAL	AREA	TOTAL
BASMENT PARKING FLOOR	BUILT-UP AREA	...	...
GROUND PARKING FLOOR	FIRE STAIRCASE	...	...
PODIUM PARKING FLOOR	ENTRANCE LOBBY	9.90	9.90
PODIUM PARKING FLOOR	FIRE STAIRCASE	...	...
PODIUM PARKING FLOOR	FIRE STAIRCASE	12.04	33.99
PODIUM PARKING FLOOR	SANITARY BLOCK	17.48	43.48
PODIUM PARKING FLOOR	TOTAL	43.48	43.48

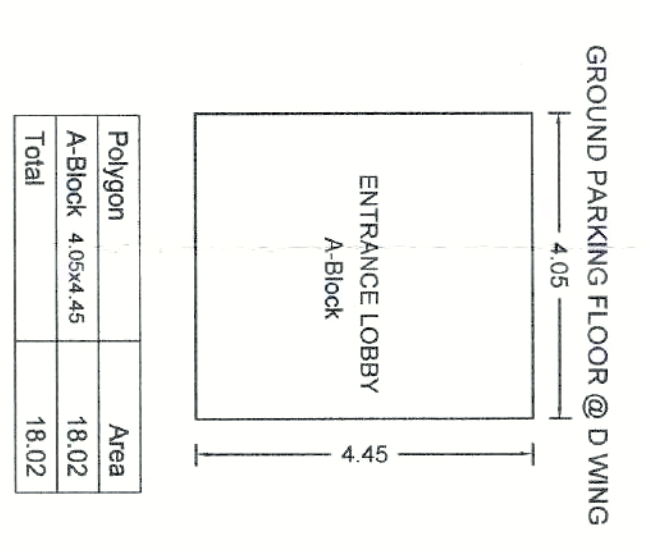

ADDITIONAL BUILT-UP AREA
D WING

FLOOR	ADDITIONAL	AREA	TOTAL
BASMENT PARKING FLOOR	BUILT-UP AREA	...	...
GROUND PARKING FLOOR	FIRE STAIRCASE	...	...
PODIUM PARKING FLOOR	ENTRANCE LOBBY	18.02	18.02
PODIUM PARKING FLOOR	FIRE STAIRCASE	...	...
PODIUM PARKING FLOOR	FIRE STAIRCASE	...	...
PODIUM PARKING FLOOR	GYMNASIUM	...	...
PODIUM PARKING FLOOR	TOTAL	18.02	18.02

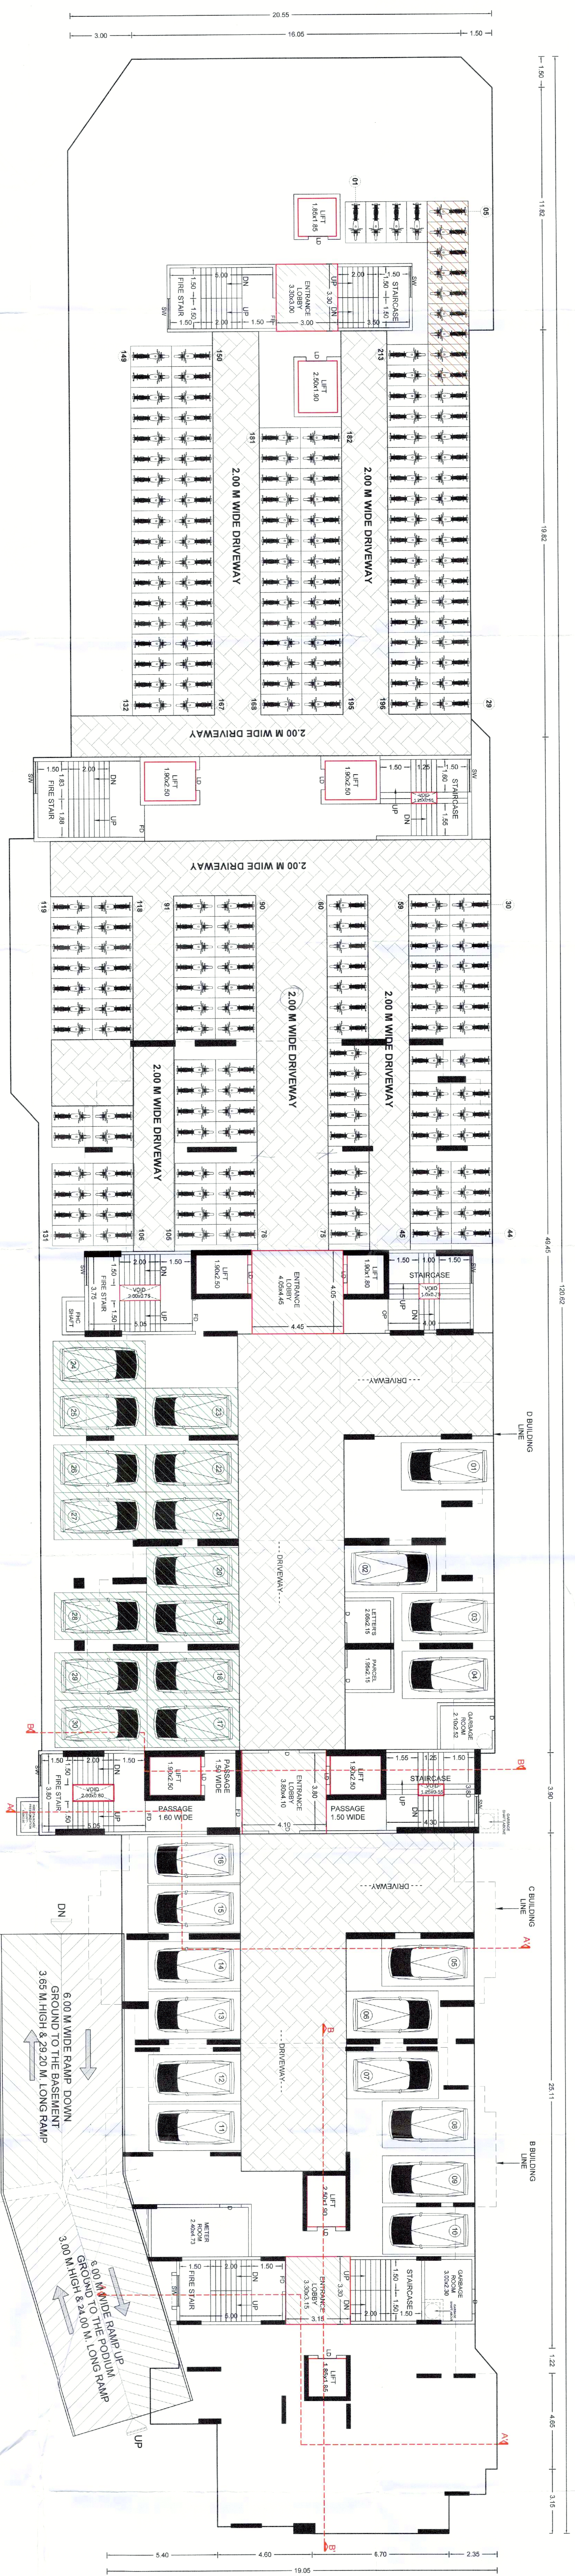

GROUND PARKING FLOOR PLAN
(B+C+D+E+F+G WING)

OWNER'S NAME: M/S PRIMA PRIDE LLP LIMITED LIABILITY THROUGH PARTNERS M. KANAKA DEBANE & OTHERS 9

PROJECT: SURVEY NO. 72919

PLOT NO.: HISS NO.:

DESCRIPTION: VILLAGE - CHIKHAI

ARCHITECT: AR. SANYALEET RANADAR ABADITYA PONGAVAR

DATE: 30 May 2024

SHEET NO. 03 / 10