



Sanctioned No. B.P / Chikhalij / 163 / 2023
Subject to conditions mentioned in the
Office Order No.
even dated 8/11/2023
Date 8/11/2023
ESTD.
17/06/22
Building Permits
Pimpri
PCMC, Pimpri, Pune-18

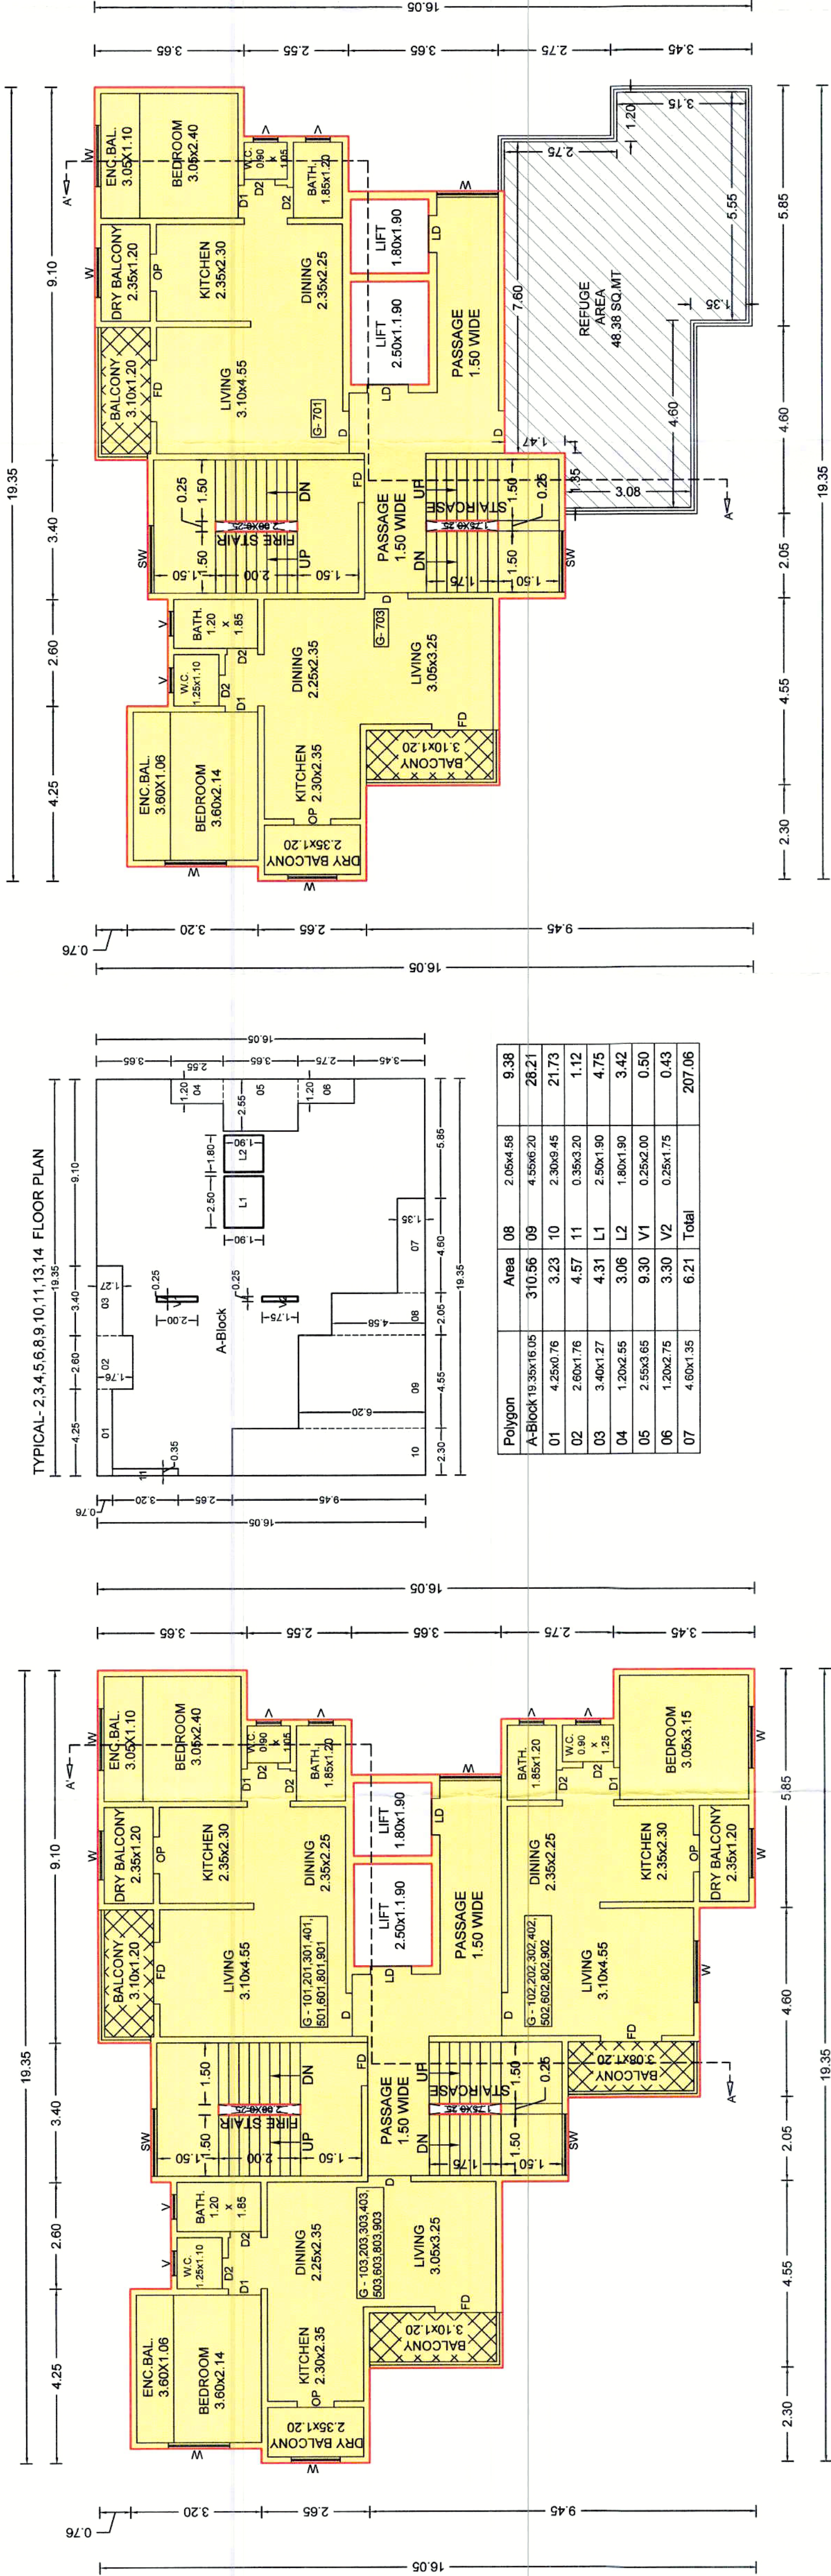


SEVENTH FLOOR PLAN
REFUGE FLOOR PLAN


TOTAL CARS-22 NOS.
TOTAL SCOOTER-08 NOS.

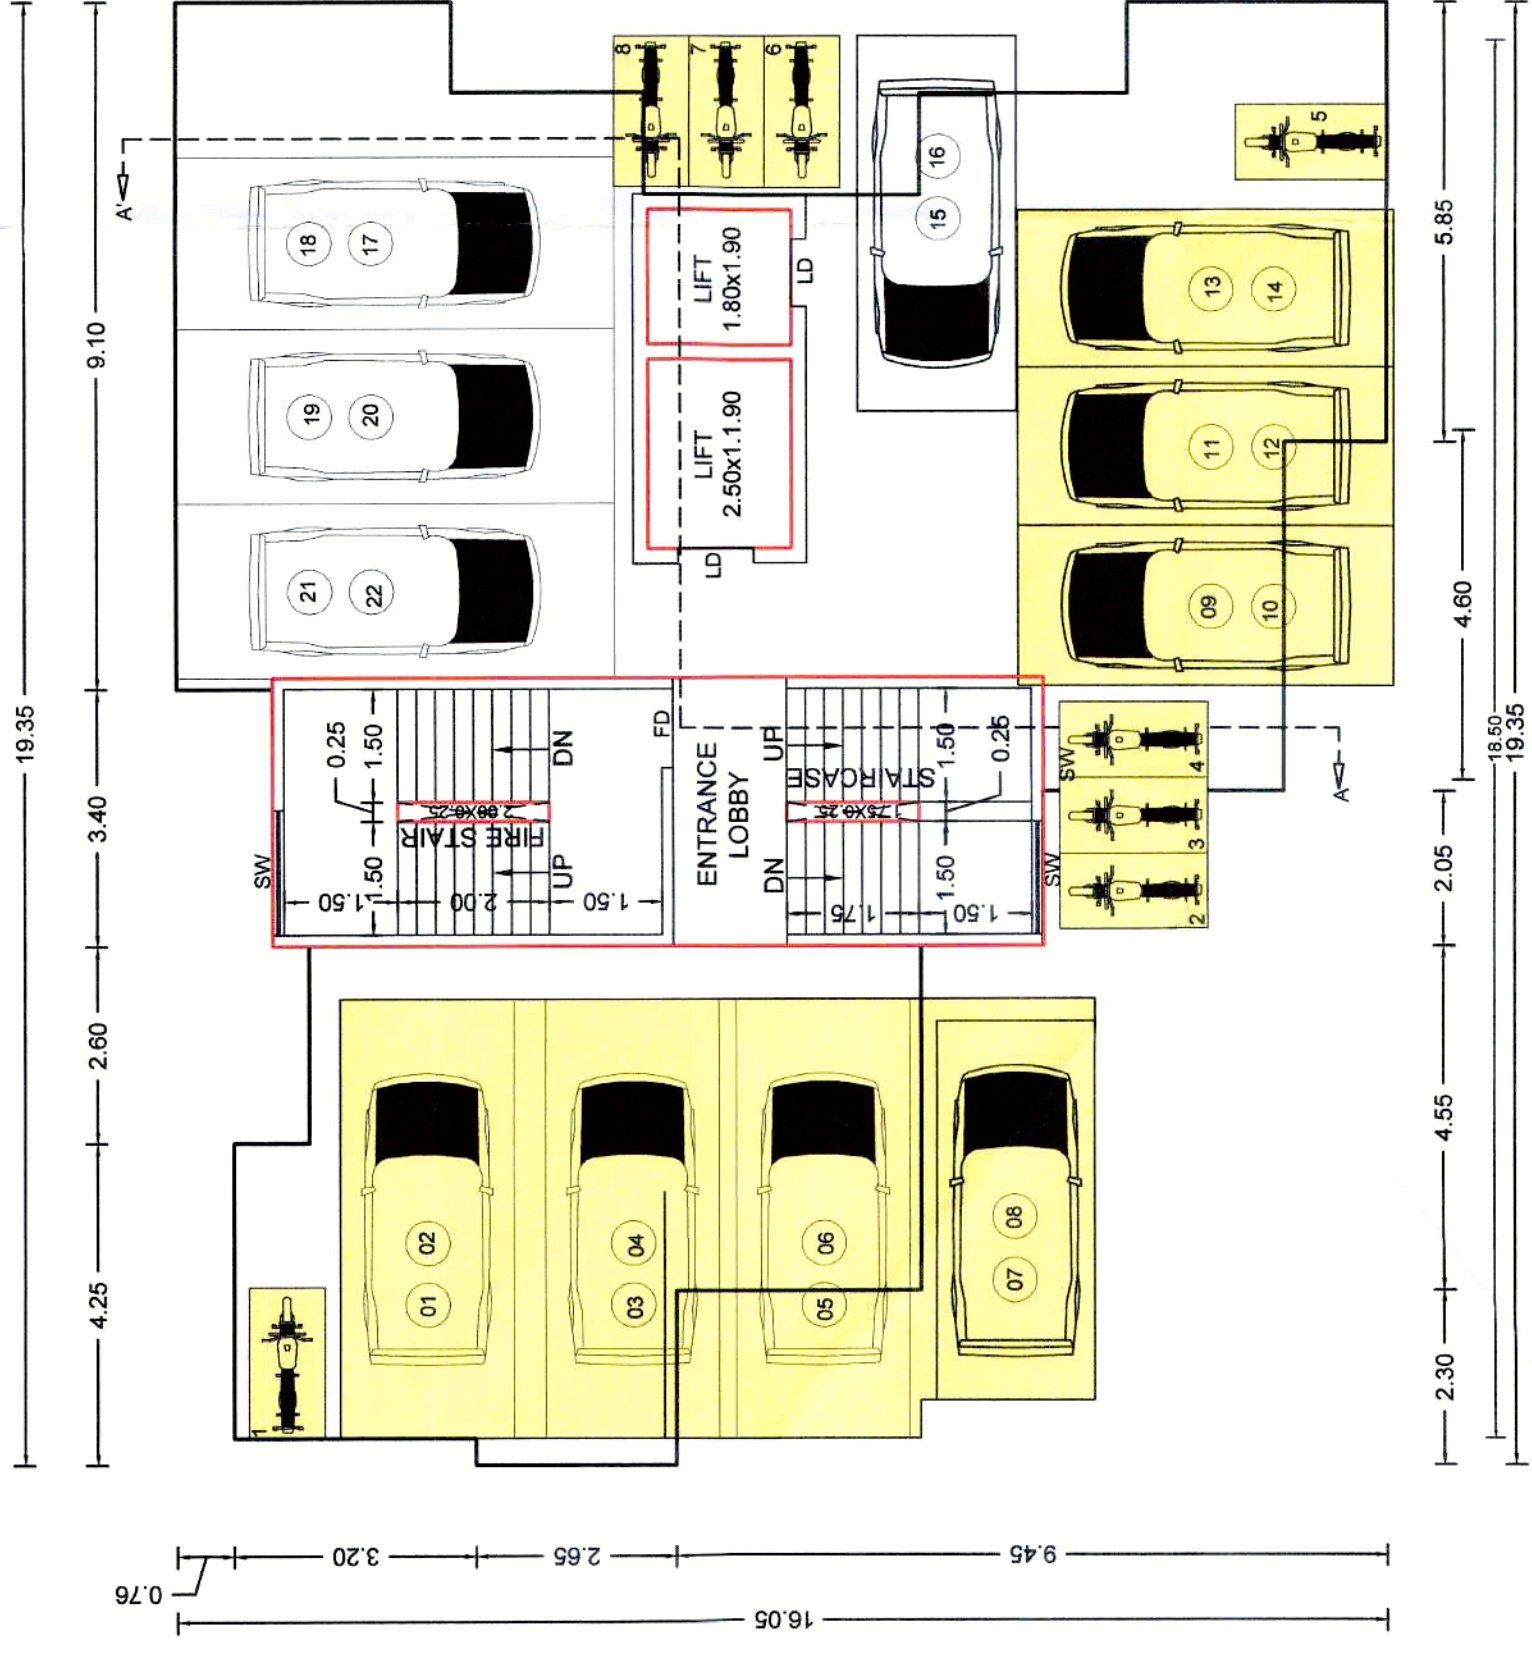

GROUND PARKING FLOOR PLAN

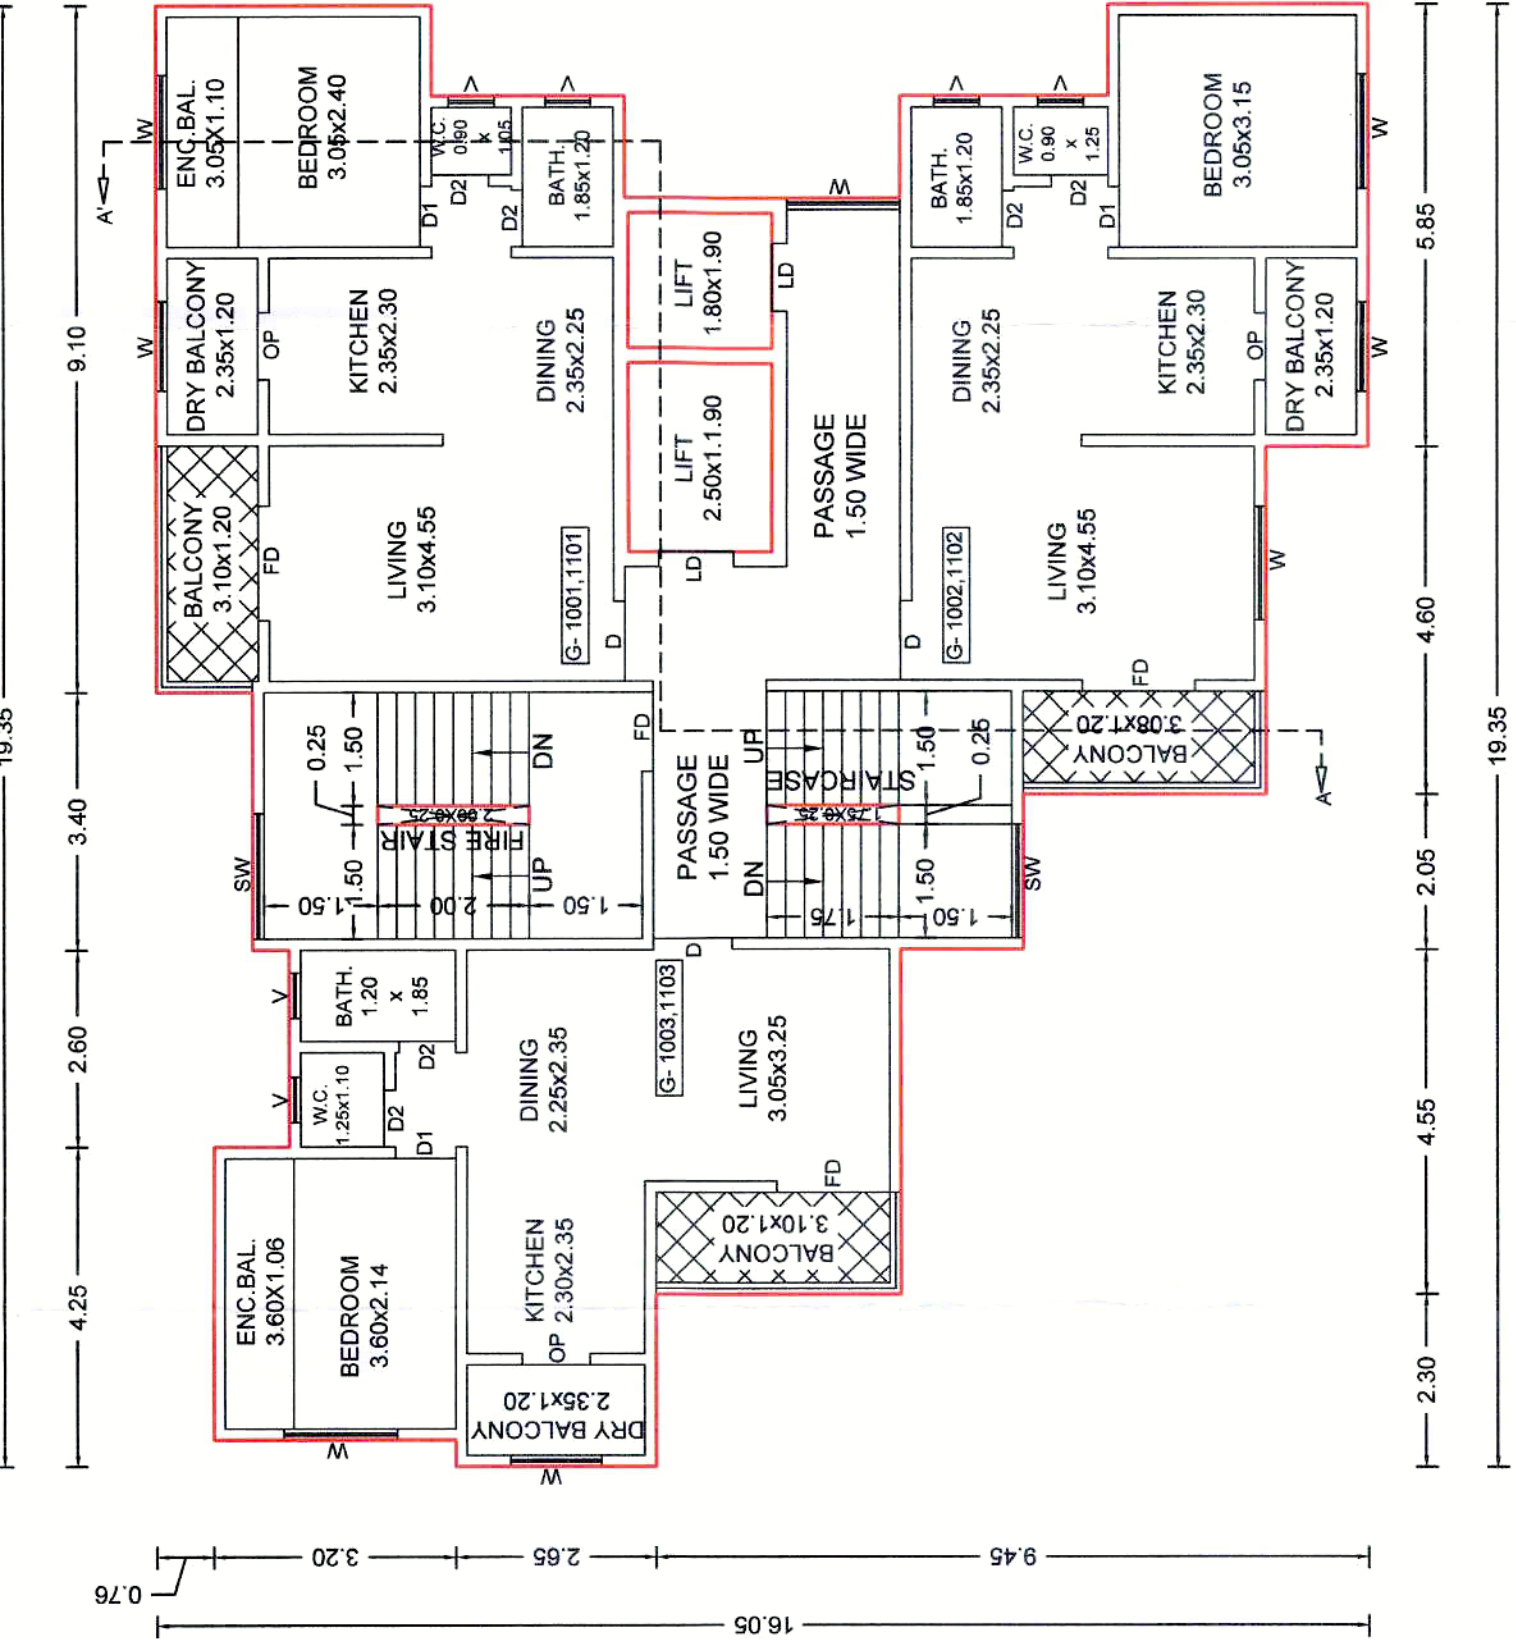

TYPICAL- 10,11 FLOOR PLAN

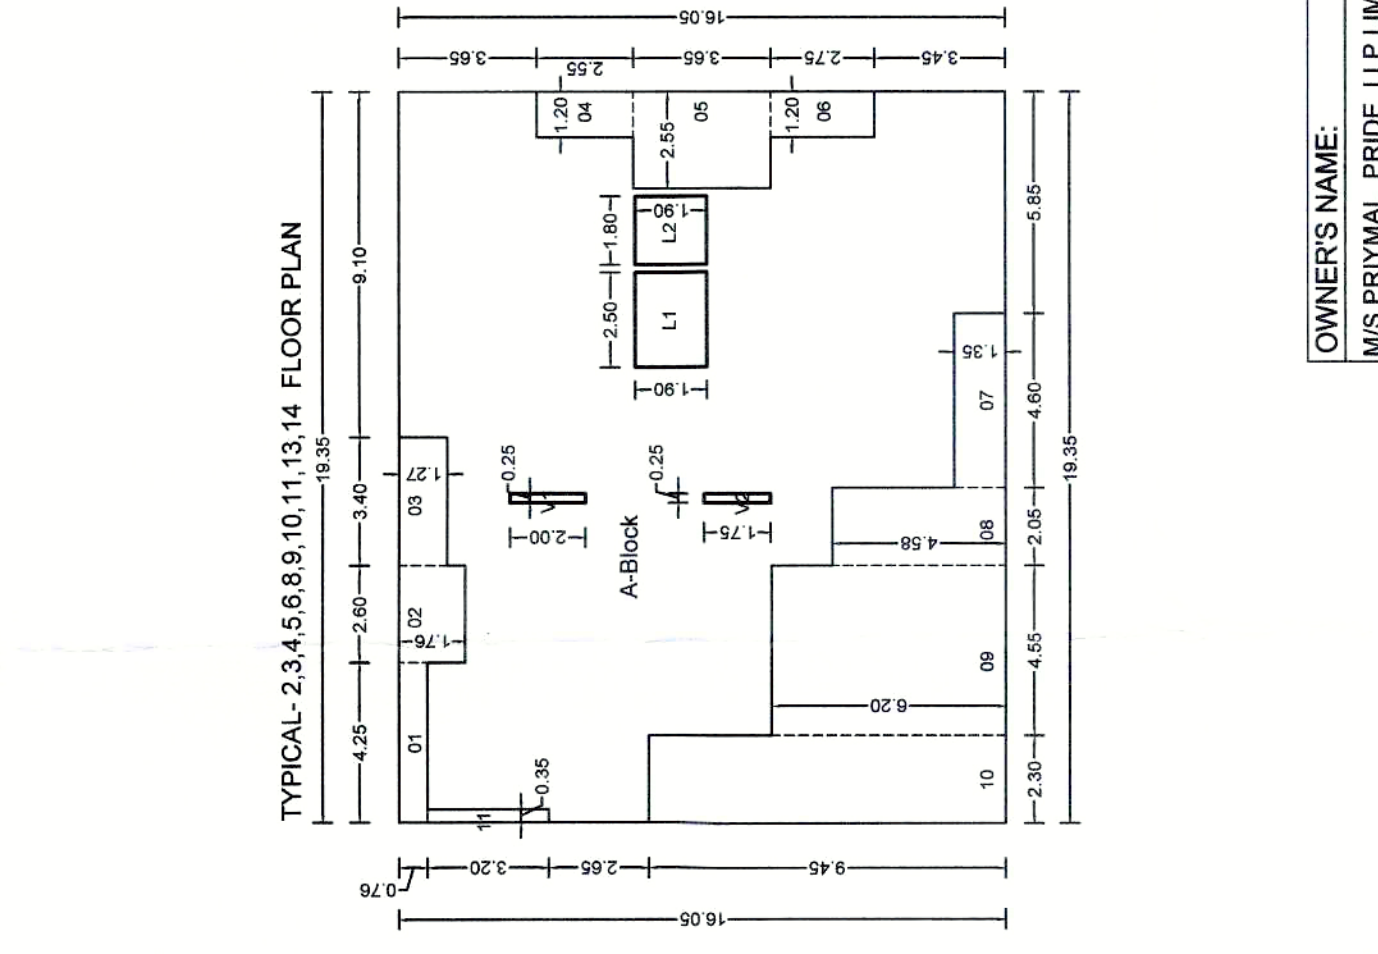

TYPICAL- 2,3,4,5,6,8,9,10,11,13,14 FLOOR PLAN

OWNERS NAME: MIS PRIMAL PRIDE LLP LIMITED LIABILITY THROUGH PARTNER MR. NAVNATH BARNÉ & OTHERS 9
PROJECT: SURVEY NO : 721(P)
PLOT NO :
HISSA NO :
CTS NO :
ARCHITECT: AR SATYAJEET RINMIDAR ADITYA A. PUNGAVKAR,
DESCRIPTION : VILLAGE - CHIKHALI
JOB NO. DRG NO. SCALE DRAWN BY CHECKED BY
INWARD NO. INWARD-ZONE-CHK. DATE 23 OCT 2023
KEY NO. SHEET NO. 10/11