


Sanctioned No. B.P./Chikhalil/167/2023  
Subject to conditions mentioned in the  
Office Order No. 111002  
even dated 8/11/2023  
Date 8/11/2023  
City Engineer  
Building Permission Deptt.  
Pune Municipal Corporation  
PCMC, Pune-18

RESI. G WING

| BUILDING NO.&NAME | FLOOR NO.                                   | APARTMENT NO. | FLAT NAME                                  | CARPET AREA SQ.M | AREA OF OPEN BALCONY SQ.M | ENC. BALCONY SQ.M |
|-------------------|---------------------------------------------|---------------|--------------------------------------------|------------------|---------------------------|-------------------|
| RESI. G WING      | TYPICAL: 1,2,3,4, 5,6, 8,9,10,11,12, 13,14. | RESI.         | 101,201,301,401,501,601, 801,901,1001,1101 | 39.22            | 3.90                      | 6.30              |
| RESI. G WING      | 7TH FLOOR                                   | RESI.         | 701                                        | 39.22            | 3.90                      | 6.30              |
| RESI. G WING      |                                             |               | 703                                        | 37.96            | 3.72                      | 6.30              |

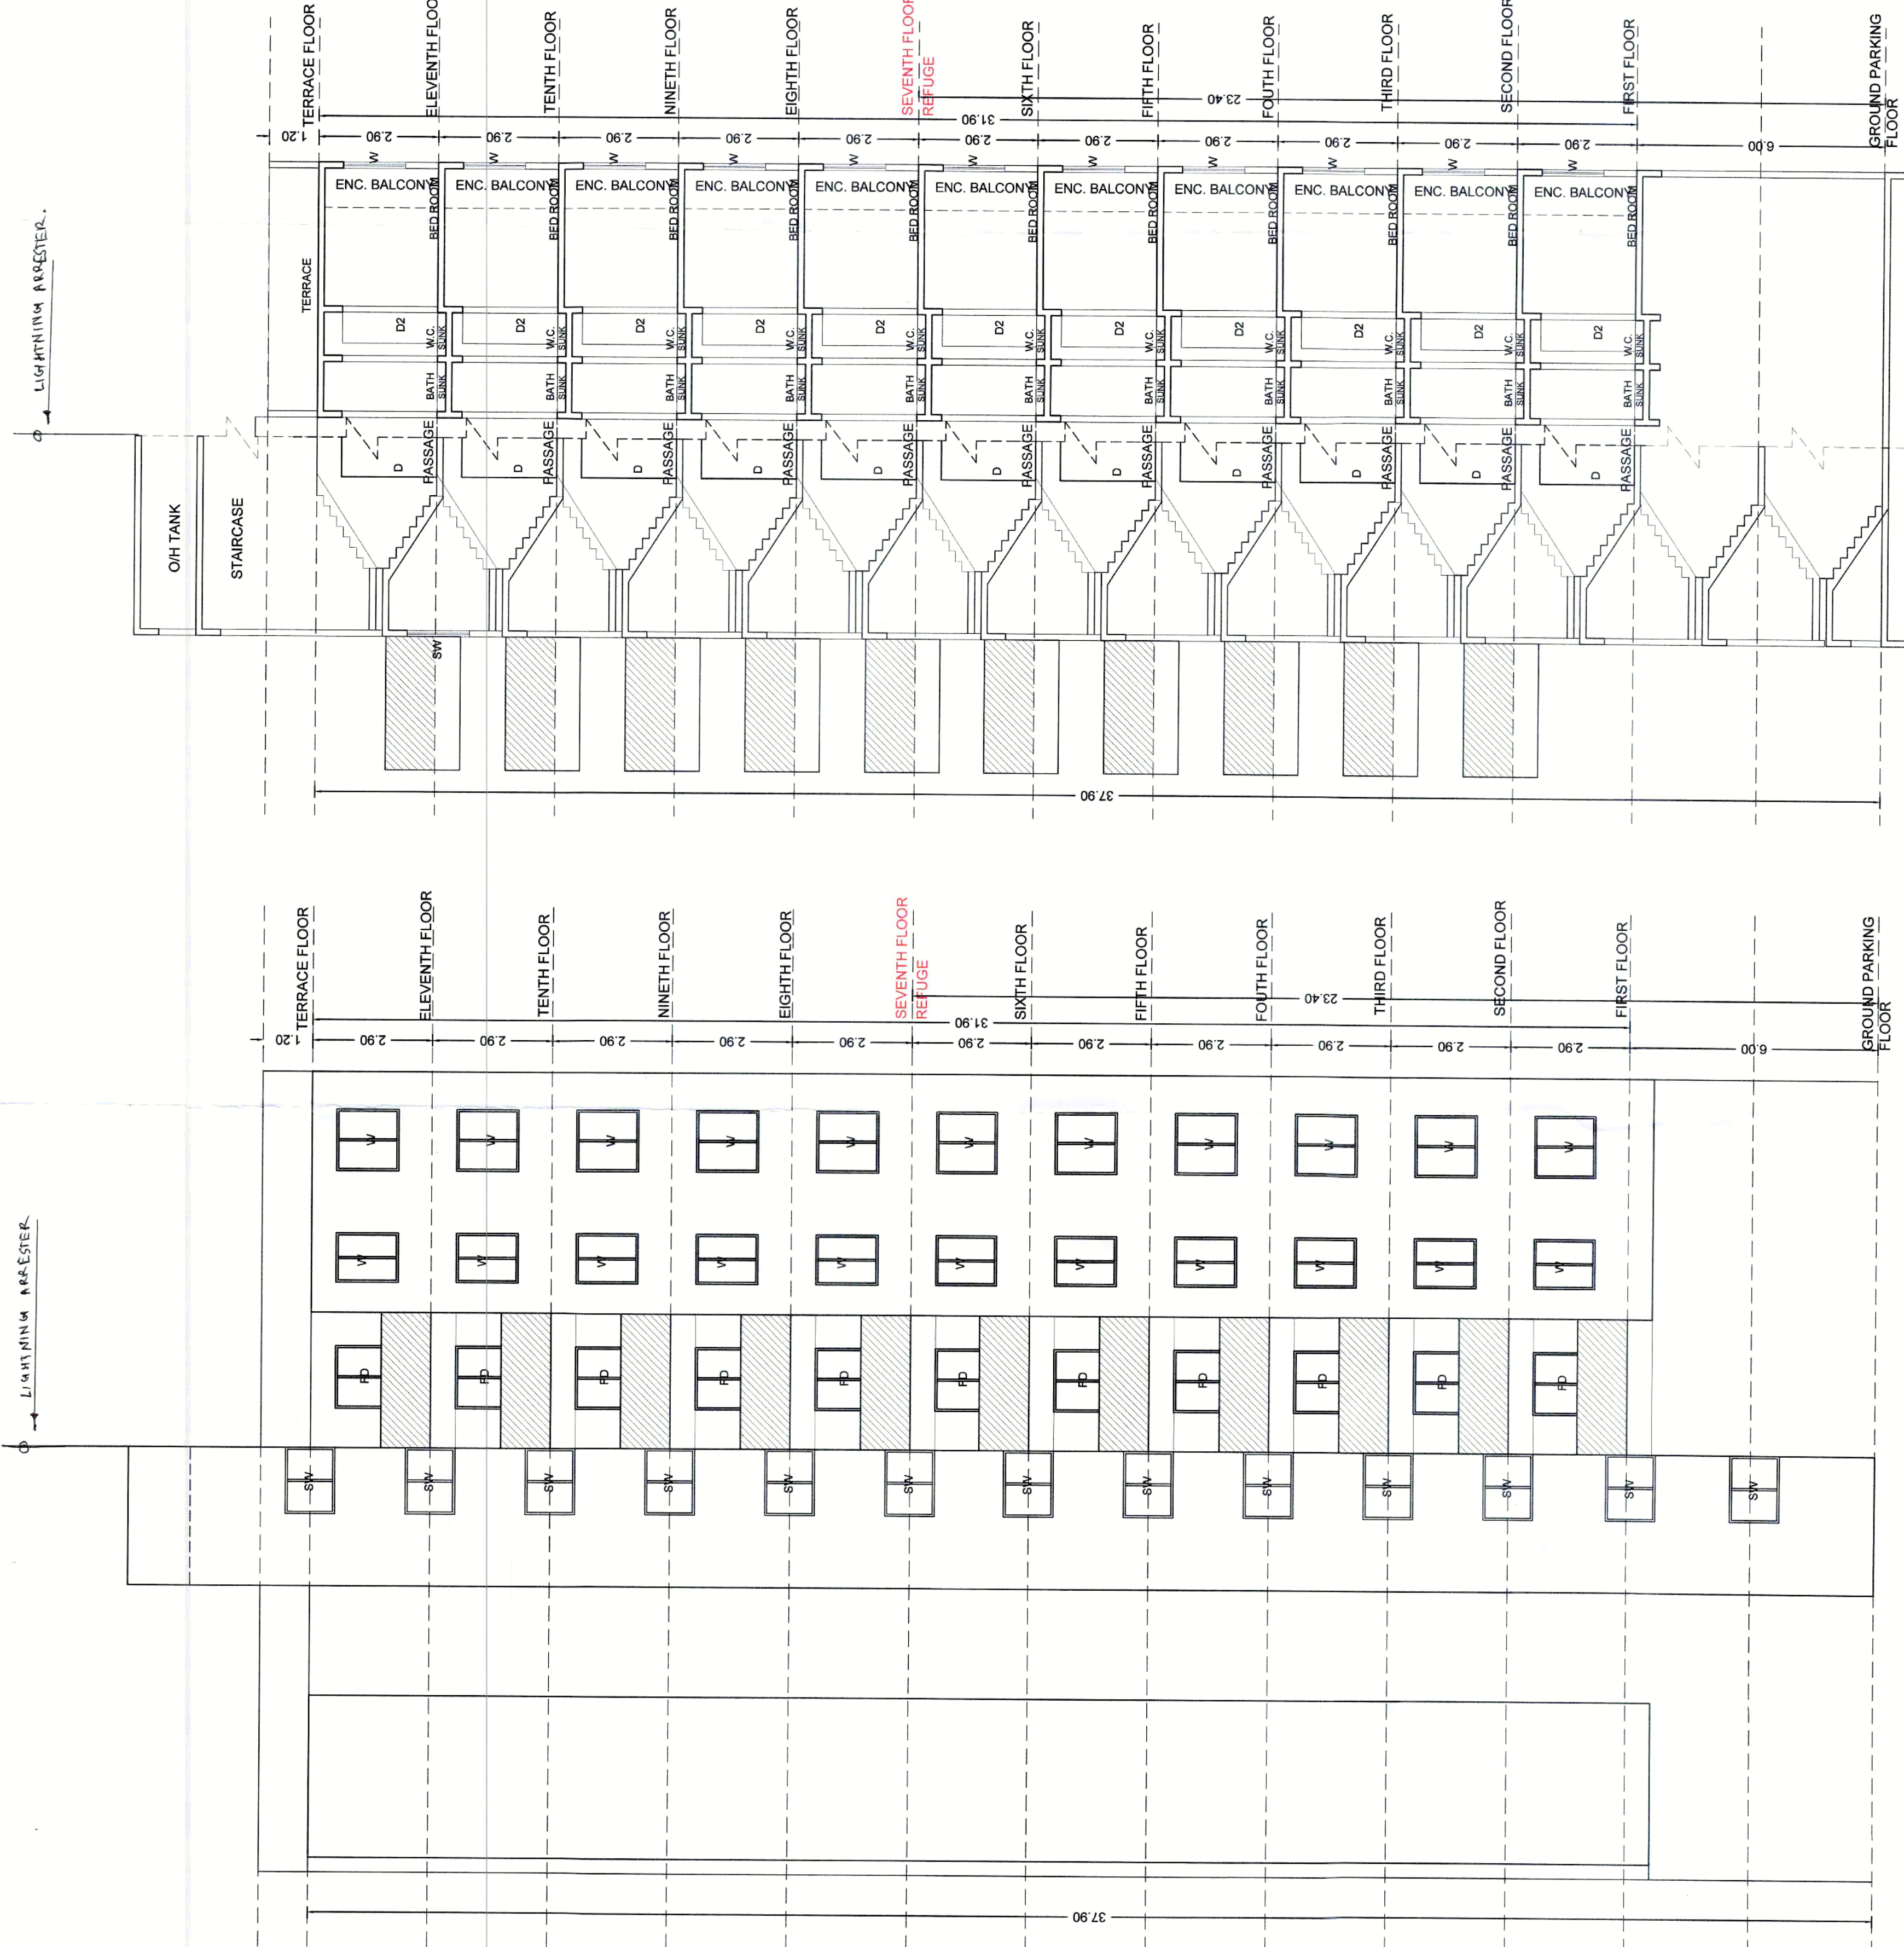

TERRACE FLOOR PLAN

OWNER'S NAME: M/S PRYMAL PRIDE LLP LIMITED LIABILITY THROUGH PARTNER: MR. NAVNATH BARNE & OTHERS 9  
PROJECT: *Primal Pride*  
SURVEY NO.: 721(P)  
PLOT NO.: *721(P)*  
HSSA NO.:  
CTS NO.:  
DESCRIPTION: VILLAGE - CHIKHALI  
ARCHITECT: AR. SATYAJEET R. INAMDAR, AR. ADITYA A. PUNGAVKAR,  
ARCHITECT'S SIGN: *Satyajeet R. Inamdhar*  
JOB NO.:  
DRG NO.:  
SCALE: 1:100  
INWARD NO.:  
KEY NO.:  
DATE: 23 OCT 2023  
SHEET NO.: 12/12