
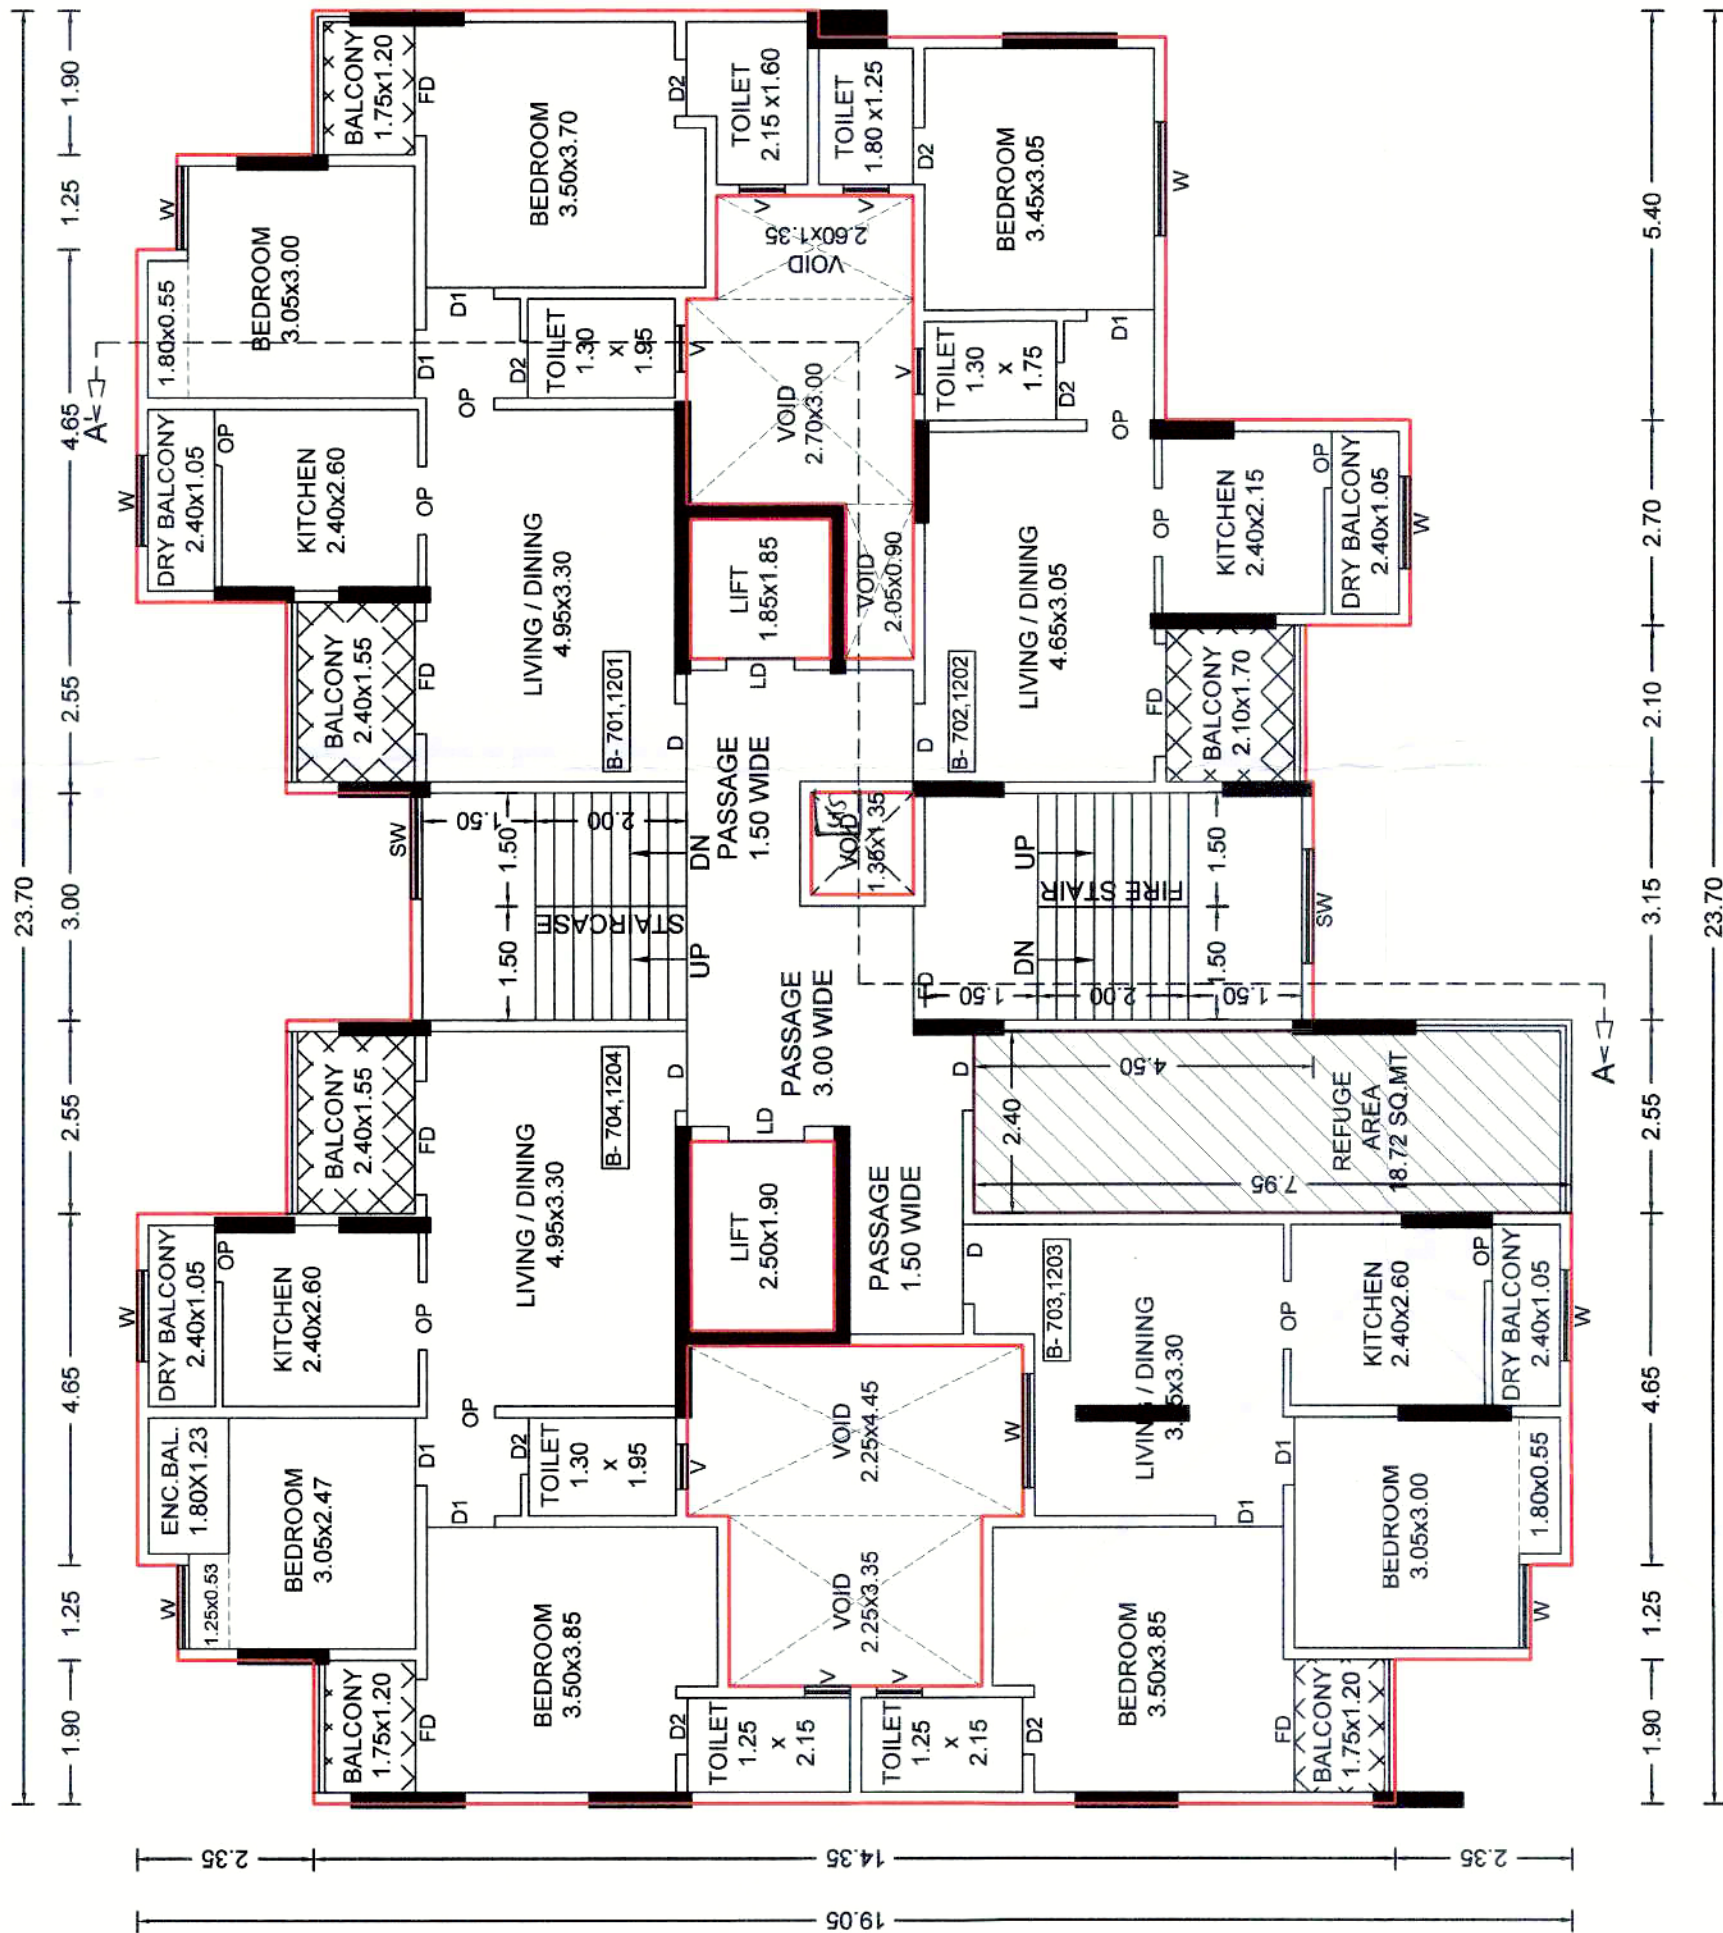


Sanctioned No. (S.P.) / *Chikhalji/167/2023*
Subject to conditions mentioned in the
Office Order No. *110/2023*
even dated *8/11/2023*
Pimpri
Date *8/11/2023*
[Signature]
Executive Engineer
Building Department
Pimpri Chinchwad Municipal Corporation
P.O. Box: 411 012, Pune-16


RESI. B WING

BUILDING NO.&NAME	FLOOR NO.	APARTMENT NO.	FLAT NAME	CARPET AREA SQ.M	AREA OF OPEN BALCONY SQ.M	ENC. BALCONY SQ.M
RESI. B WING	TYPICAL: 1,2,3,4,5,6, 7,8,9,10,11,12, 13,14,	RESI.	101,201,301,401,501,601, 701,801,901,1001,1101, 1201,1301,1401	56.57	7.98	0.00
			102,202,302,402,502,602, 702,802,902,1002,1102, 1202,1302,1402	38.49	5.73	0.00
			203,303,403,503,603, 703,803,903,1003,1103,1303, 1403	58.20	7.98	0.00
			204,304,404,504,604, 704,804,904,1004,1104, 1204,1304,1404	54.28	7.98	2.10
RESI. B WING	REFUGE: 7,12	RESI.	703, 1203	48.51	4.26	0.00

Polygon	Area
A-Block(23,70x19.05)	451.48
01 1.90x2.35	4.46
02 1.25x0.55	0.69
03 2.55x2.00	5.10
04 3.00x3.65	10.95
05 2.55x2.00	5.10
06 1.25x0.55	0.69
07 1.90x2.35	4.46
08 0.35x4.60	1.61
09 5.40x5.40	29.16
10 2.70x2.15	5.80
11 2.10x3.55	7.45
12 3.30x3.45	11.38
13 2.40x2.85	19.08
14 1.25x0.55	0.69
15 1.90x2.35	4.46
Total	299.41

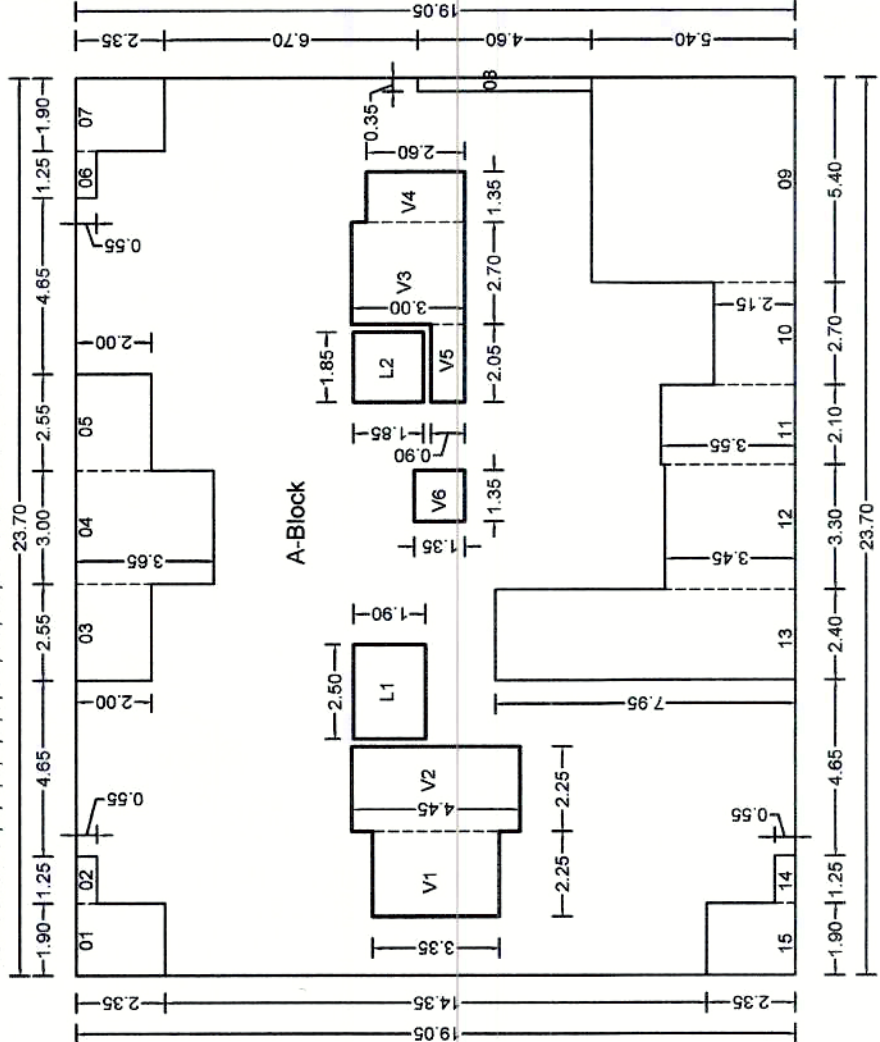

TYPICAL- 7,12 FLOOR PLAN
REFUGE FLOOR PLAN

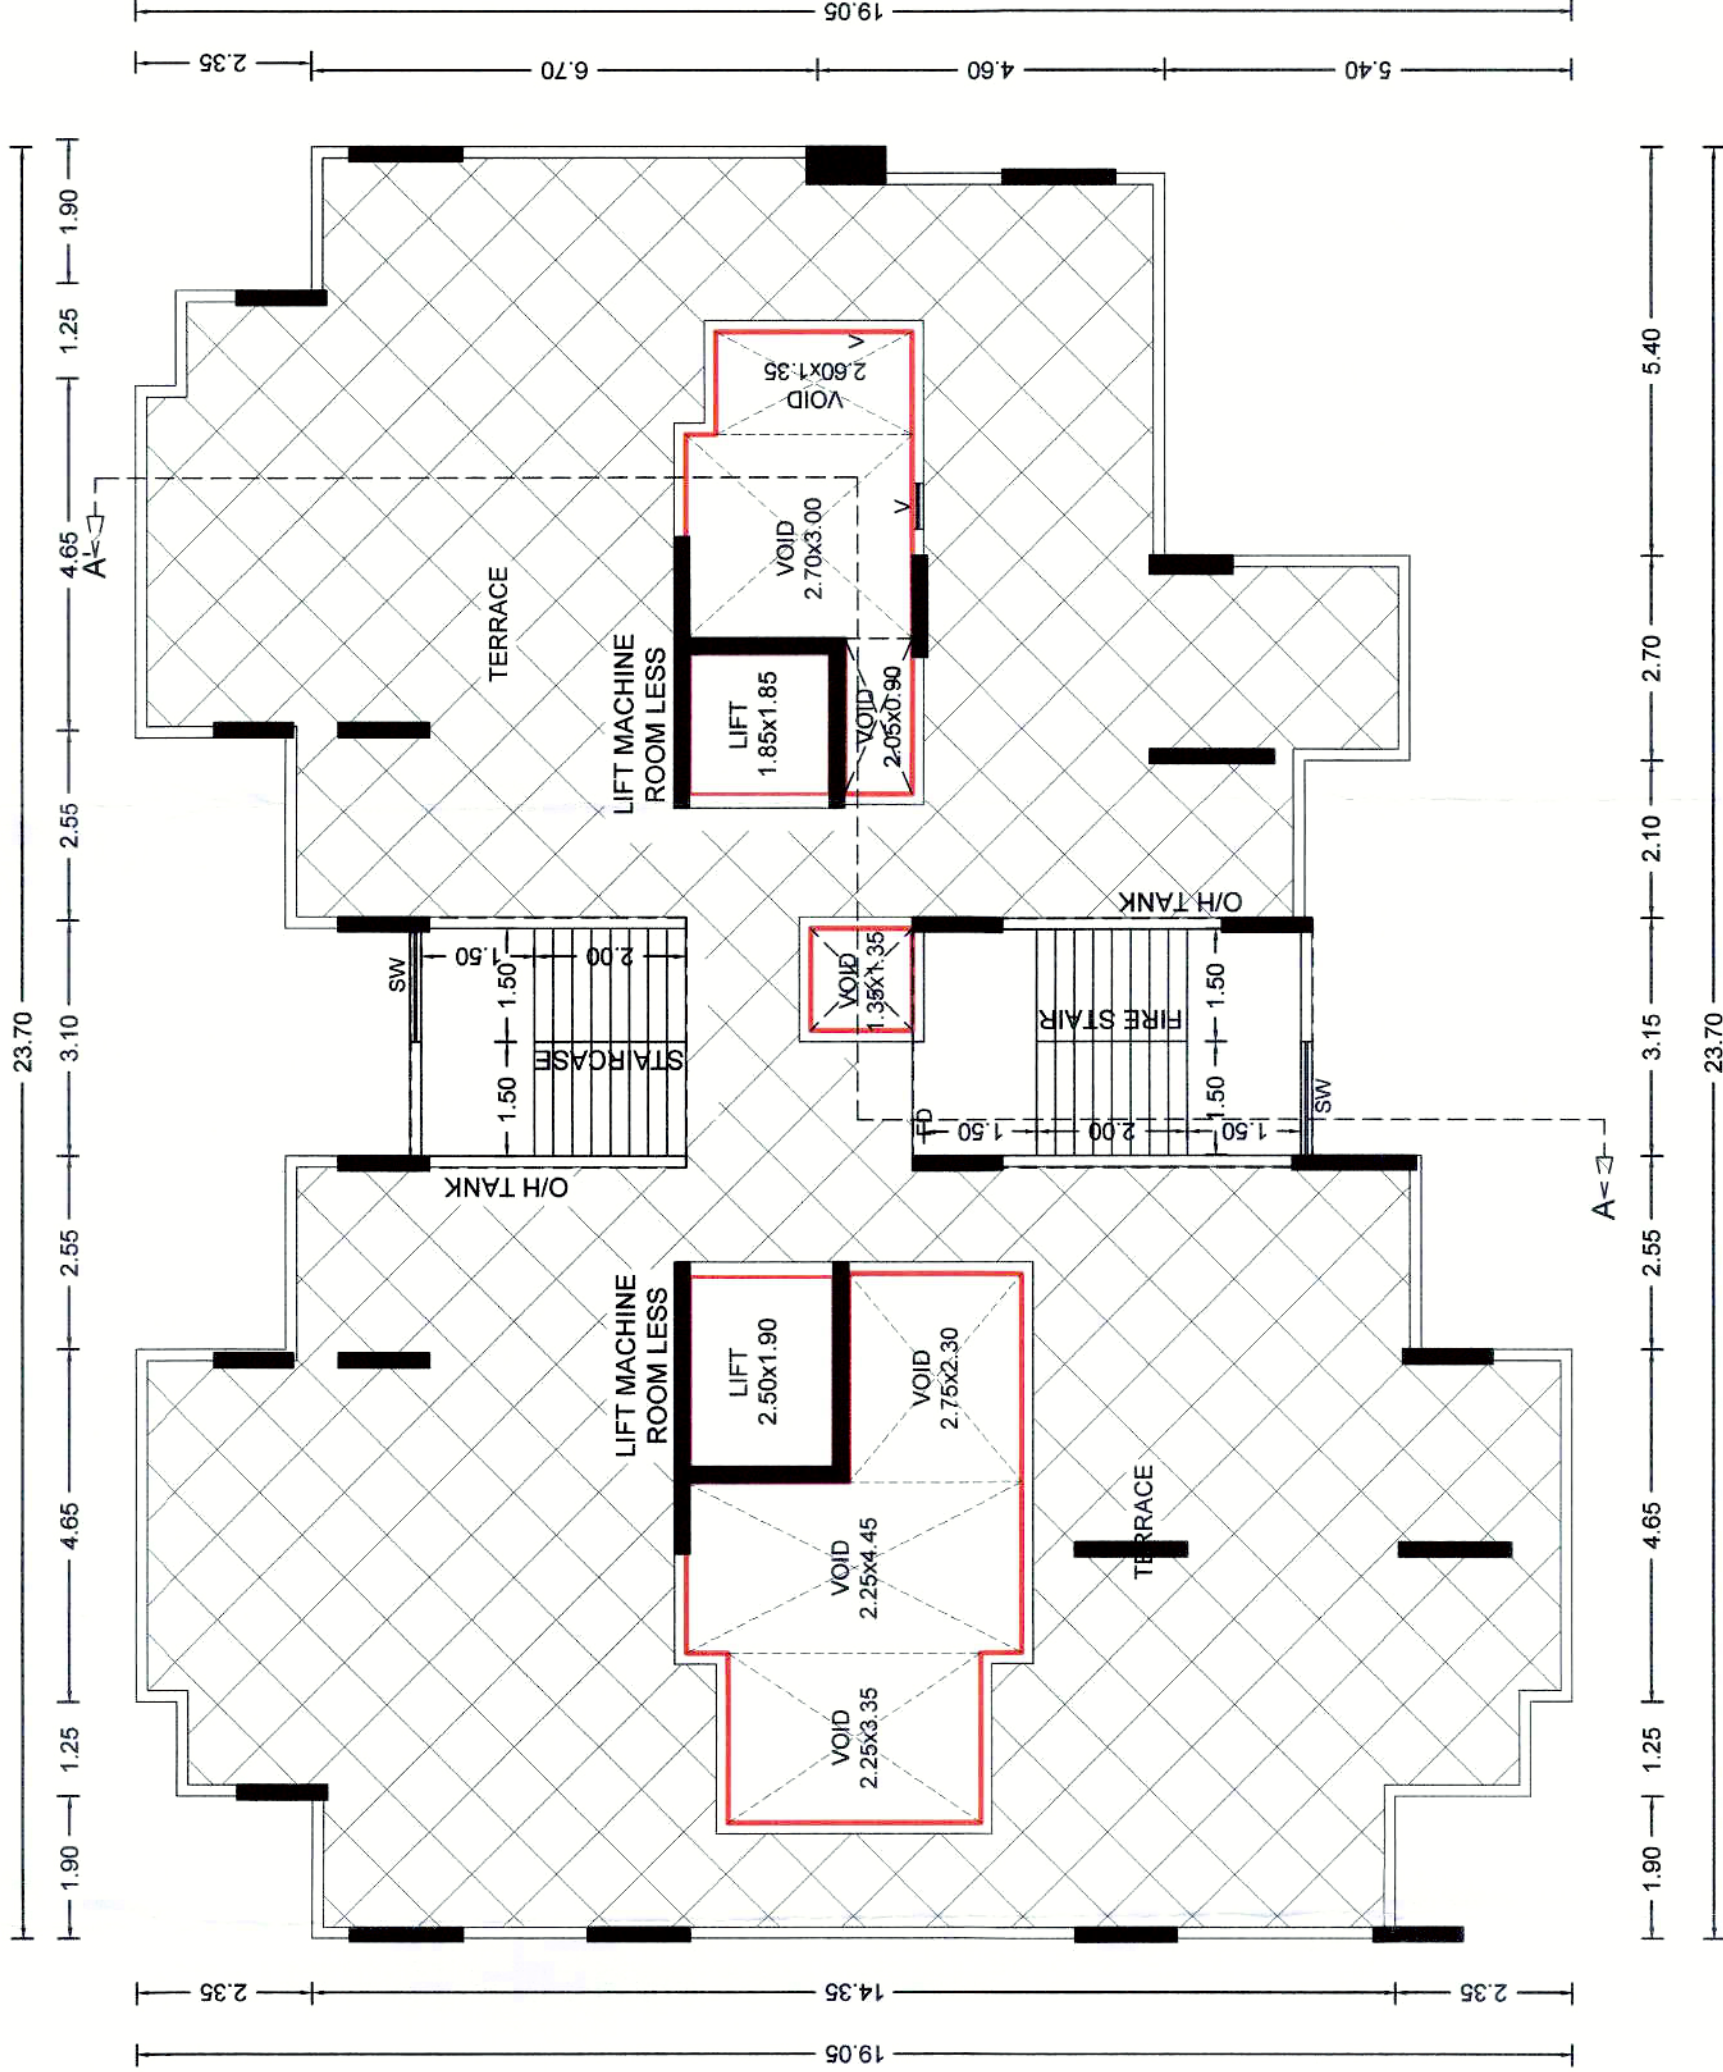

TERRACE FLOOR PLAN

REFUGE AREA REQUIRED					
FLOOR	X	PER FLOOR	X	PERSON	TOTAL
3	X	4	X	0.30	18.00
14	X	4	X	0.30	18.00
= 1.4/2=0.7 PER FLOOR					
HANDICAP 200 PERSON FOR 1 SQ.M					
INCLUDING ALL REFUGE FLOOR=4.00					
TOTAL REQUIRED REFUGE AREA=					
PROPOSED REFUGE AREA=					
TOTAL REQUIRED REFUGE AREA= 18.70x2=					
TOTAL PROPOSED REFUGE AREA=18.72x2=					

OWNERS NAME: M/S PRIYAL PRIDE LLP LIMITED LIABILITY THROUGH PARTNER: MR. NAVNATH BARNE & OTHERS 9
PROJECT: *BBB/167/2023*
SURVEY NO: 72/1(P)
PLOT NO: *72/1(P)*
HISSA NO: *72/1(P)*
CTS NO: *72/1(P)*
ARCHITECT: AR SATYAJEET RINAMDAR ADITYA A. PUNGAVKAR,
DESCRIPTION: VILLAGE - CHIKHALI
ARCHITECT'S SIGN: *[Signature]*
JOB NO. DRG. NO. SCALE 1:100
DRAWN BY: SATYAJEET R.
CHECKED BY: SATYAJEET R.
INWARD NO. INWARD ZONE-CHK. DATE 23 OCT 2023
KEY NO. PRBS-0014-31 SHEET NO. 06/11